


H: DRAINAGE PLATE AND SPECIALTY ENGINEERING PRODUCTS/CMP/STANDARD DETAIL/SI600-SHAPE DETAIL/SWORKING/SHAPE FILES/CMP 2\_2\_3\_15IN PA.DWG 1/30/2016 8:53 AM

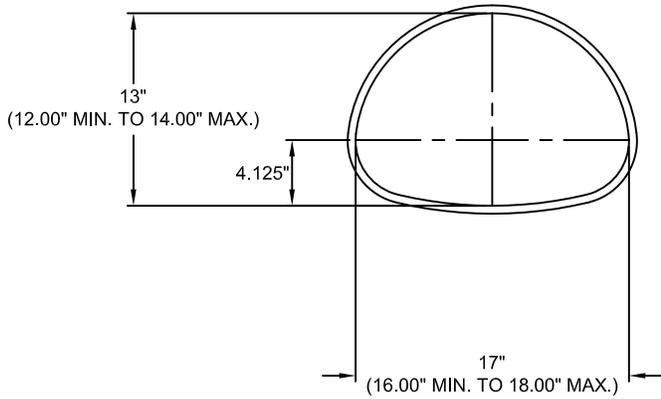

NOMINAL 17" X 13" (15" ROUND EQUIVALENT)

AREA= 1.1 SF

NOTES:

- 1. ALL DIMENSIONS ARE TO THE INSIDE CORRUGATION CREST UNLESS NOTED OTHERWISE.
- 2. ALL DIMENSIONS ARE SUBJECT TO MANUFACTURING TOLERANCES.
- 3. RISE AND SPAN DIMENSIONS ACCOUNT FOR SPECIFICATION TOLERANCES FROM NOMINAL DIMENSIONS. (AASHTO M 36 STEEL, M 196 ALUMINUM, ASTM A 760 STEEL, B 745 ALUMINUM).

CMP 2\_2\_3\_15IN PA



9025 Centre Pointe Dr., Suite 400, West Chester, OH 45069  
800-338-1122 513-645-7000 513-645-7993 FAX



DATE DRAWN: 6/16/16

REV #:

REV DATE:

SCALE: N.T.S.

DRAWING TYPE:

SHAPE DRAWING  
2 2/3" x 1/2" CMP PIPE ARCH  
15" EQ DIA 17" x 13"