


ICOMMUNICADICAD DEVELOPMENT\FILTERRA\DRAWINGS TO UPDATE STANDARDS\WORK IN PROGRESS\FILTERRA OUTFALL PIPE CONNECTION DTL.DWG 3/23/2015 10:05 AM

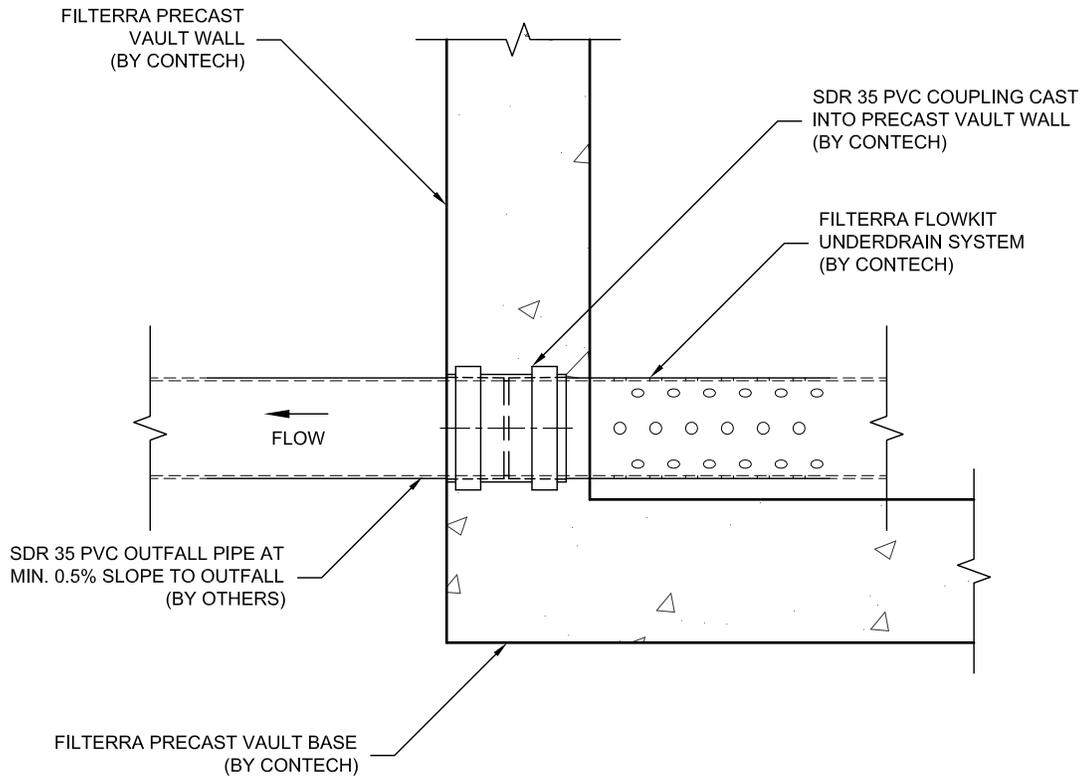

### SECTION VIEW

SCALE 1 1/2" = 1'-0"

(THROUGH PRECAST VAULT WALL  
AT OUTFALL PIPE CONNECTION)



THIS PRODUCT MAY BE PROTECTED BY ONE OR MORE OF THE FOLLOWING U.S. PATENTS: 6,277,274; 6,569,321; 7,625,485; 7,425,261; 7,833,412; RELATED FOREIGN PATENTS.

The design and information shown on this drawing is provided as a service to the project owner, engineer and contractor by Contech Engineered Solutions LLC or one of its affiliated companies ("Contech"). Neither this drawing, nor any part thereof, may be used, reproduced or modified in any manner without the prior written consent of Contech. Failure to comply is done at the user's own risk and Contech expressly disclaims any liability or responsibility for such use. If discrepancies between the supplied information upon which the drawing is based and actual field conditions are encountered as site work progresses, these discrepancies must be reported to Contech immediately for re-evaluation of the design. Contech accepts no liability for designs based on missing, incomplete or inaccurate information supplied by others.



9025 Centre Pointe Dr., Suite 400, West Chester, OH 45069

800-338-1122 513-645-7000 513-645-7993 FAX

## FILTERRA OUTFALL PIPE CONNECTION TO PRECAST VAULT WALL DETAIL

DATE:03-23-15

FILE NAME: FILTERRA OUTFALL PIPE CONNECTION DTL

DRAWN: SCK

CHECKED: XXX