


SCALE: 1/2" = 1'-0"
 APPROX. AREA = 18.4 SQ. FT.



ALUMINUM BOX CULVERT
 STRUCTURE #1
 8'-9" SPAN x 2'-6" RISE

Drawing Date:	S.A.V. 7-15-96	Revision Date:	R.L.S. 7-25-97	Drawing Number:	009689B
---------------	-------------------	----------------	-------------------	-----------------	---------

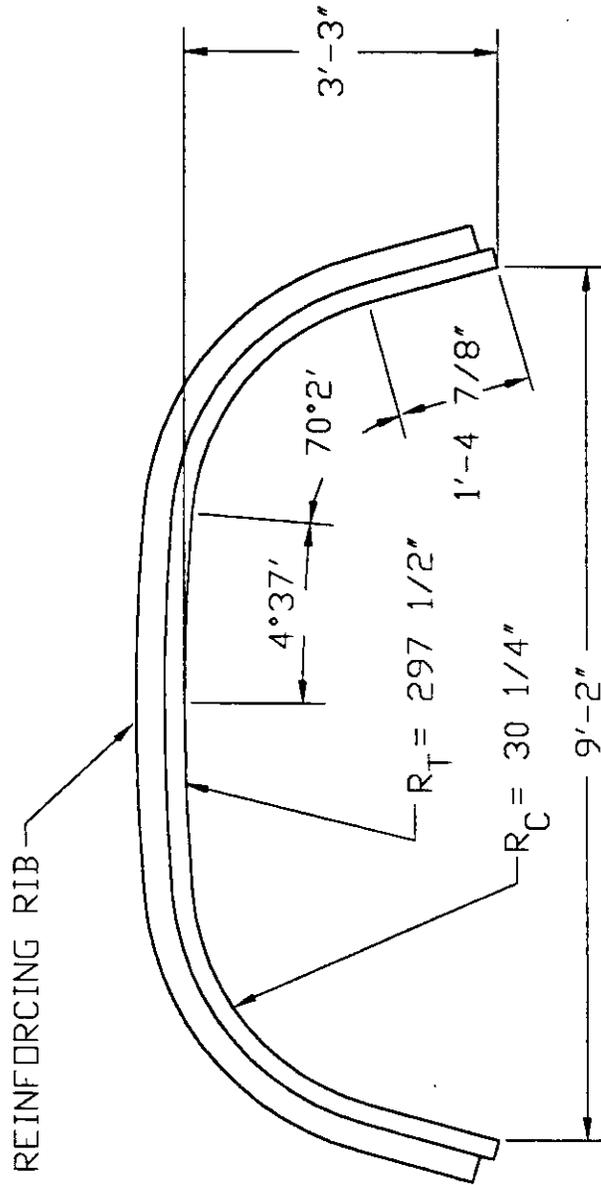


SCALE: 1/2" = 1'-0"
 APPROX. AREA = 25.4 SQ. FT.



ALUMINUM BOX CULVERT
 STRUCTURE #2
 9'-2" SPAN x 3'-3" RISE

Drawing Date:	S.A.V. 7-15-96	Revision Date:	R.L.S. 7-25-97	Drawing Number:	1009690B
---------------	-------------------	----------------	-------------------	-----------------	----------

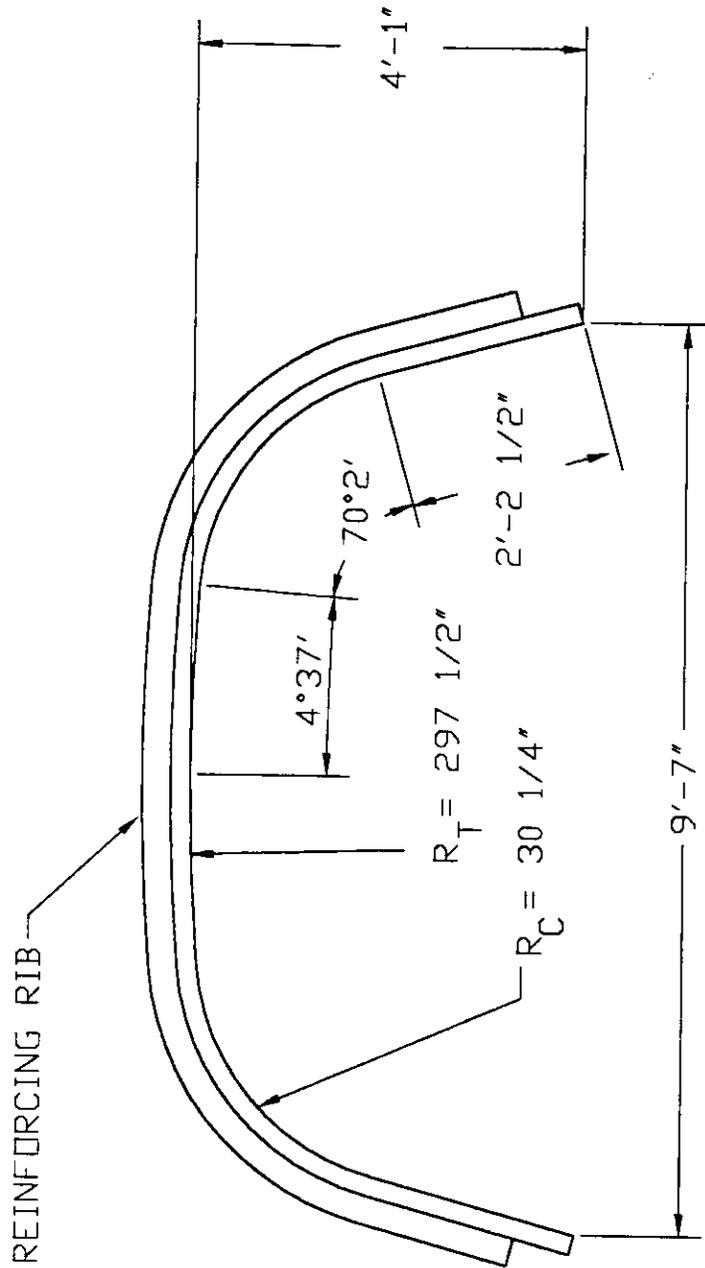

SCALE: 1/2" = 1'-0"
 APPROX. AREA = 32.6 SQ. FT.




ALUMINUM BOX CULVERT
 STRUCTURE #3
 9'-7" SPAN x 4'-1" RISE

Drawing Date: S.A.V. 7-15-96

Revision Date: R.L.S. 7-23-97

Drawing Number: 1009691B

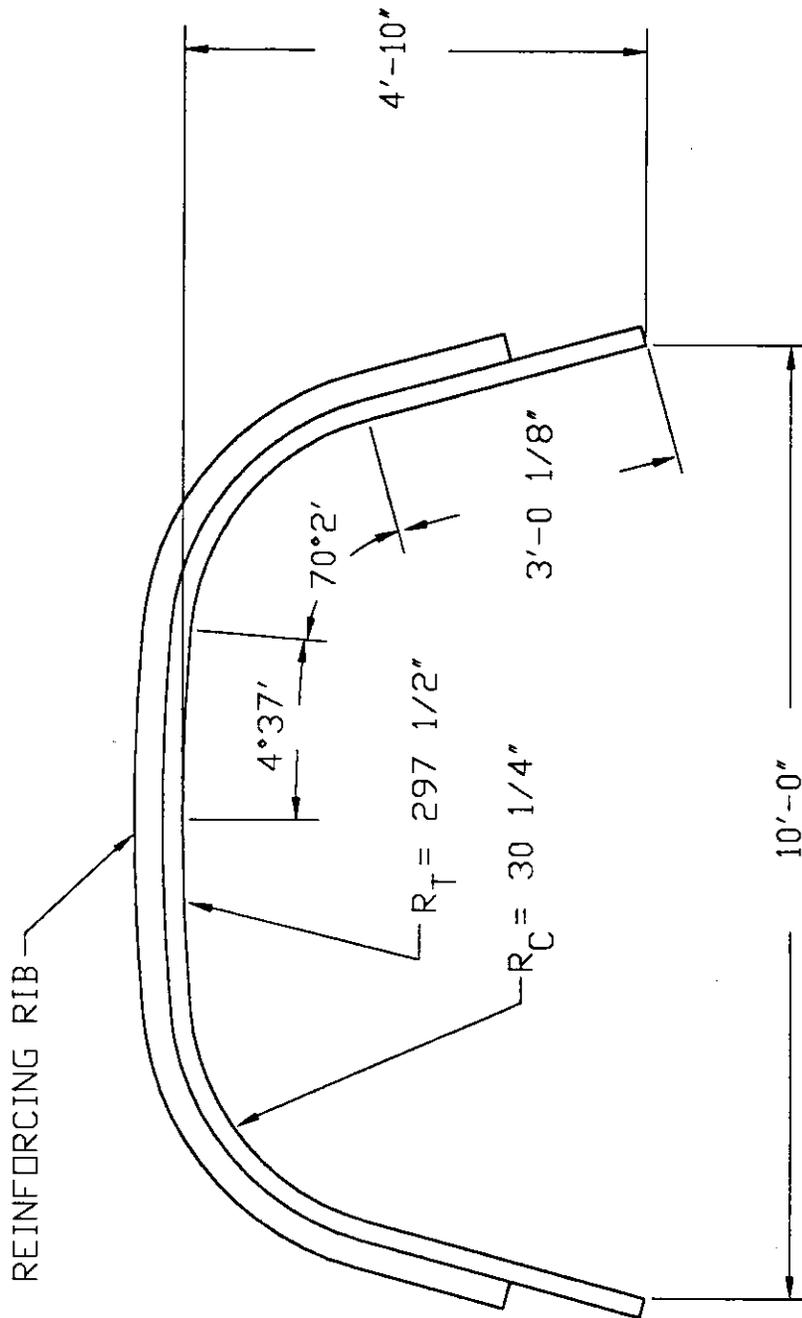


SCALE: 1/2" = 1'-0"
 APPROX. AREA = 40.2 SQ. FT.



ALUMINUM BOX CULVERT
 STRUCTURE #4
 10'-0" SPAN x 4'-10" RISE

Drawing Date:	S.A.V. 7-15-96	Revision Date:	R.L.S. 7-23-97	Drawing Number:	1009692B
---------------	-------------------	----------------	-------------------	-----------------	----------

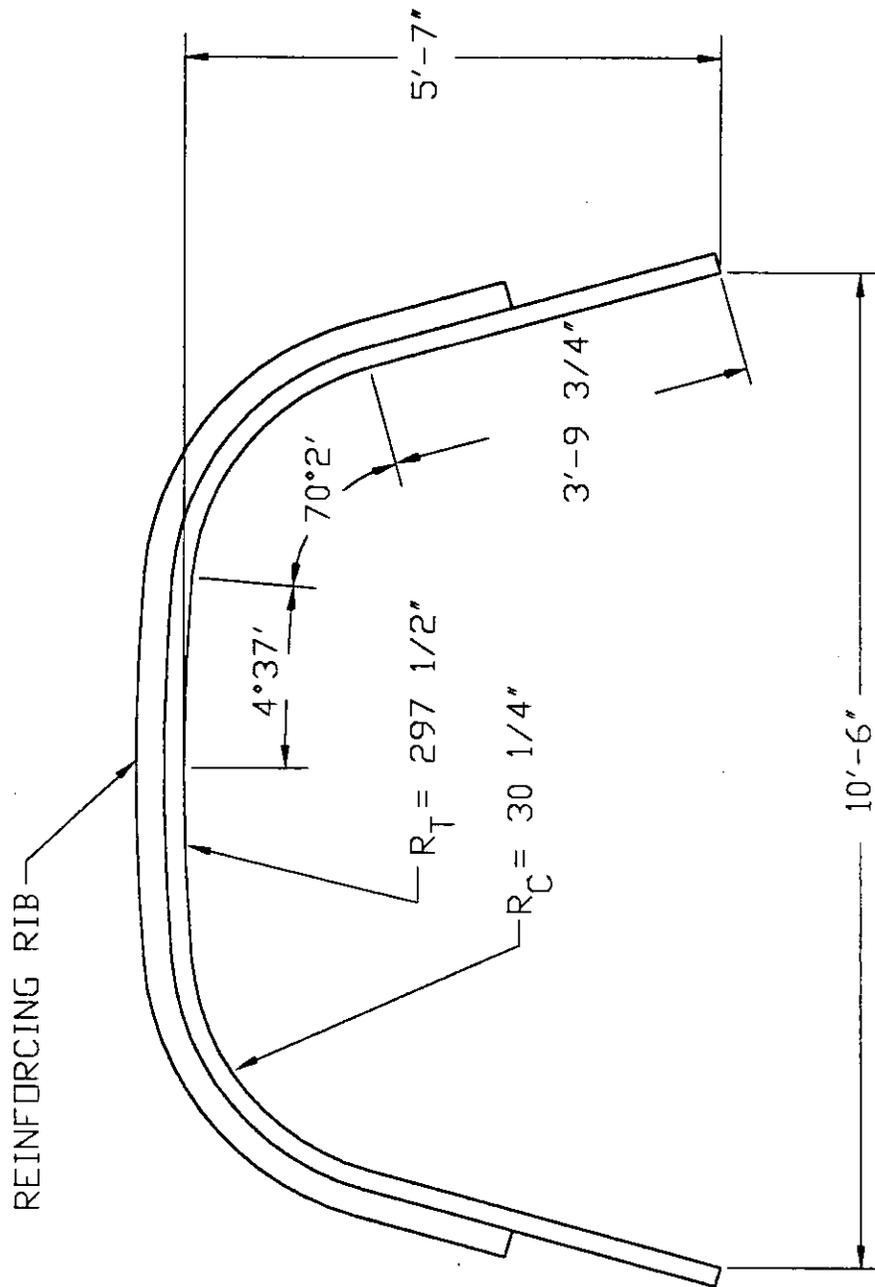


SCALE: 1/2" = 1'-0"
 APPROX. AREA = 48.1 SQ. FT.



ALUMINUM BOX CULVERT
 STRUCTURE #5
 10'-6" SPAN x 5'-7" RISE

Drawing Date:	S.A.V. 7-15-96	Revision Date:	R.L.S. 7-23-97	Drawing Number:	1009693B
---------------	-------------------	----------------	-------------------	-----------------	----------

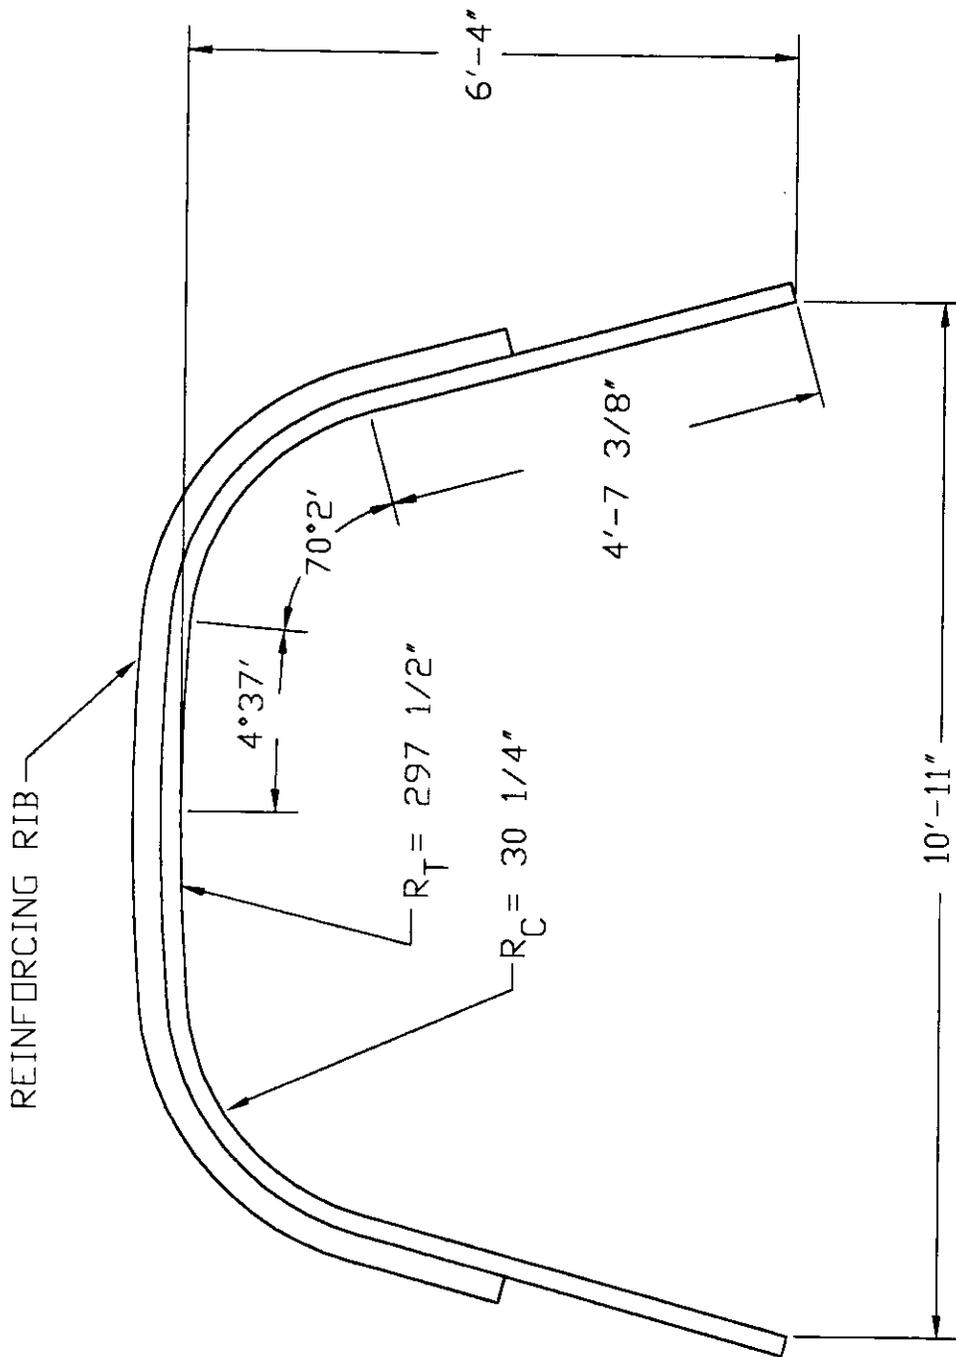

SCALE: 1/2" = 1'-0"
 APPROX. AREA = 56.4 SQ. FT.




ALUMINUM BOX CULVERT
 STRUCTURE #6
 10'-11" SPAN x 6'-4" RISE

Drawing Date: S.A.V. 7-15-96

Revision Date: R.L.S. 7-23-97

Drawing Number: 1009694B

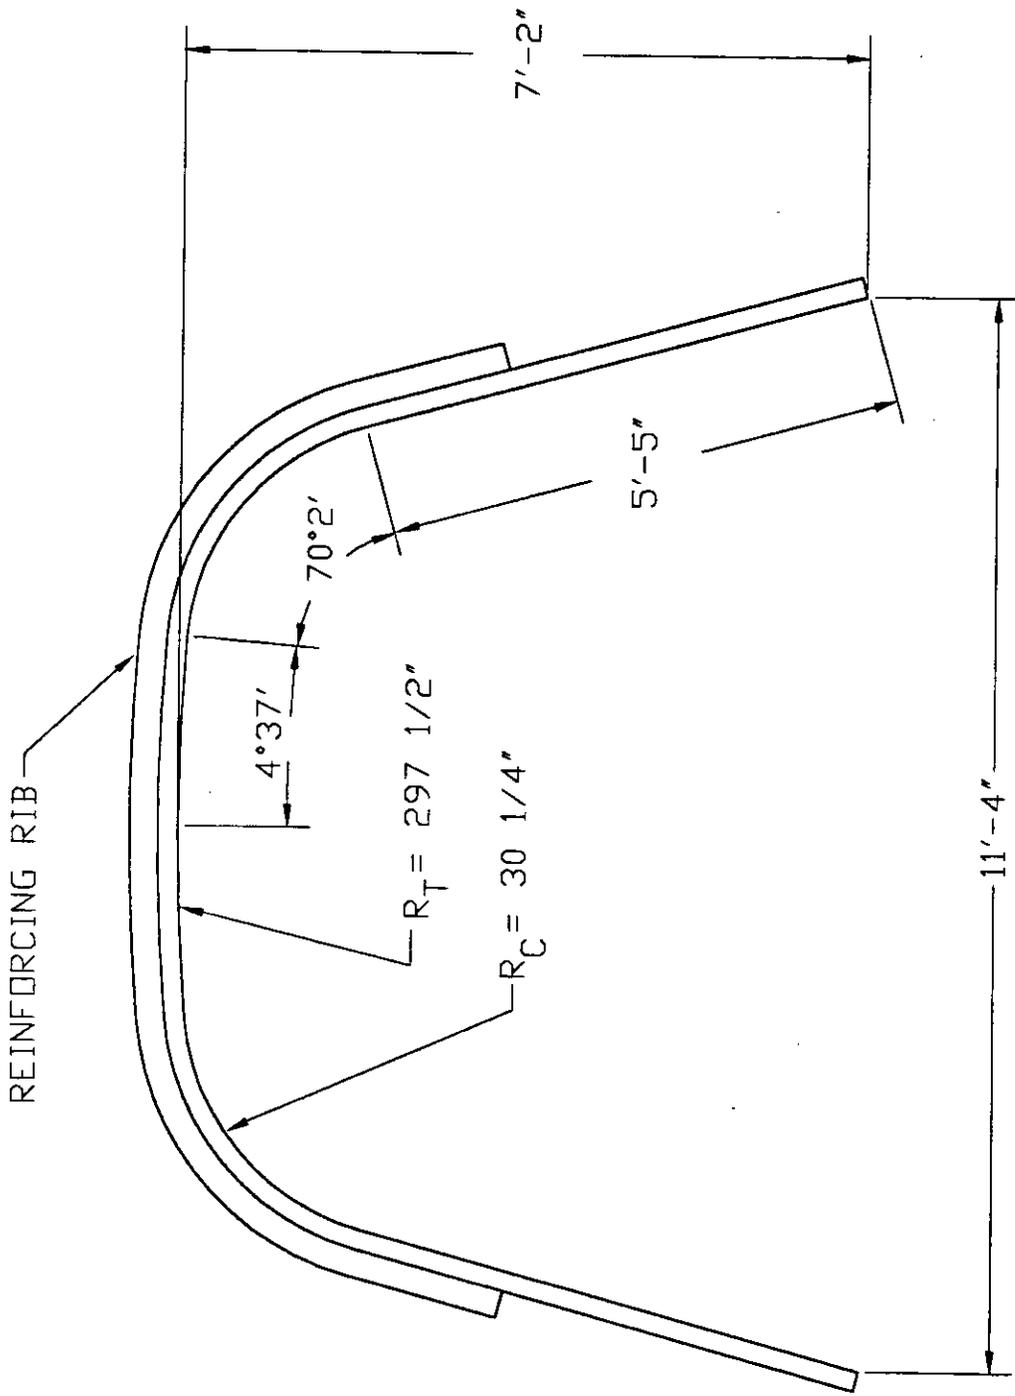


SCALE: 1/2" = 1'-0"
 APPROX. AREA = 65.0 SQ. FT.



ALUMINUM BOX CULVERT
 STRUCTURE #7
 11'-4" SPAN x 7'-2" RISE

Drawing Date:	S.A.V. 7-15-96	Revision Date:	R.L.S. 7-23-97	Drawing Number:	1009695B
---------------	-------------------	----------------	-------------------	-----------------	----------

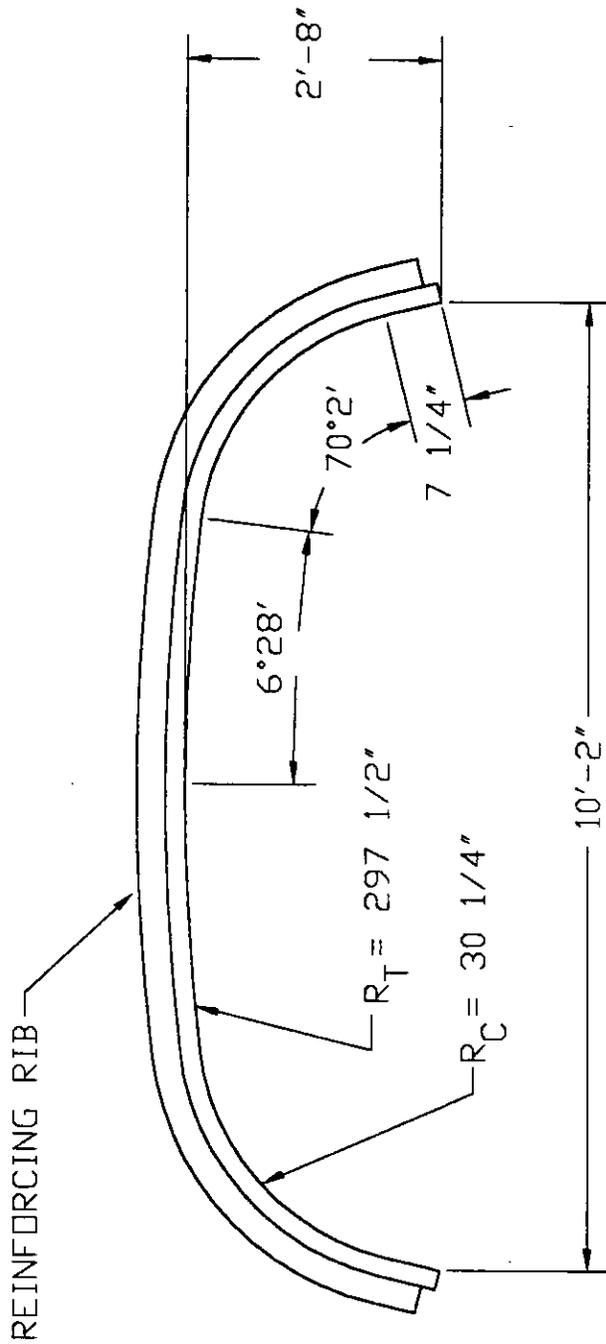

SCALE: 1/2" = 1'-0"
 APPROX. AREA = 23.0 SQ. FT.




© 1996, CONTECH CONSTRUCTION PRODUCTS INC.

ALUMINUM BOX CULVERT
 STRUCTURE #8
 10'-2" SPAN x 2'-8" RISE

Drawing Date: S.A.V. 7-18-96

Revision Date: R.L.S. 7-25-97

Drawing Number: 1009696B

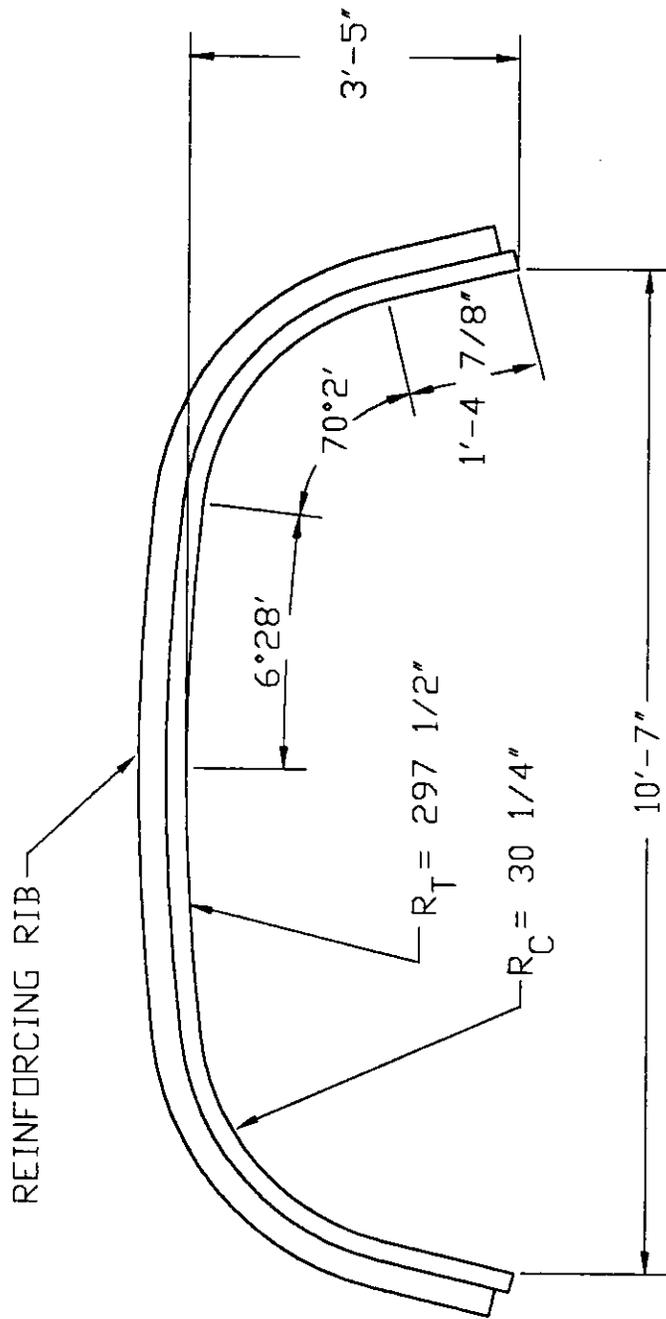


SCALE: 1/2" = 1'-0"
 APPROX. AREA = 31.1 SQ. FT.



ALUMINUM BOX CULVERT
 STRUCTURE #9
 10'-7" SPAN x 3'-5" RISE

Drawing Date:	S.A.V. 7-18-96	Revision Date:	R.L.S. 7-25-97	Drawing Number:	1009697B
---------------	-------------------	----------------	-------------------	-----------------	----------

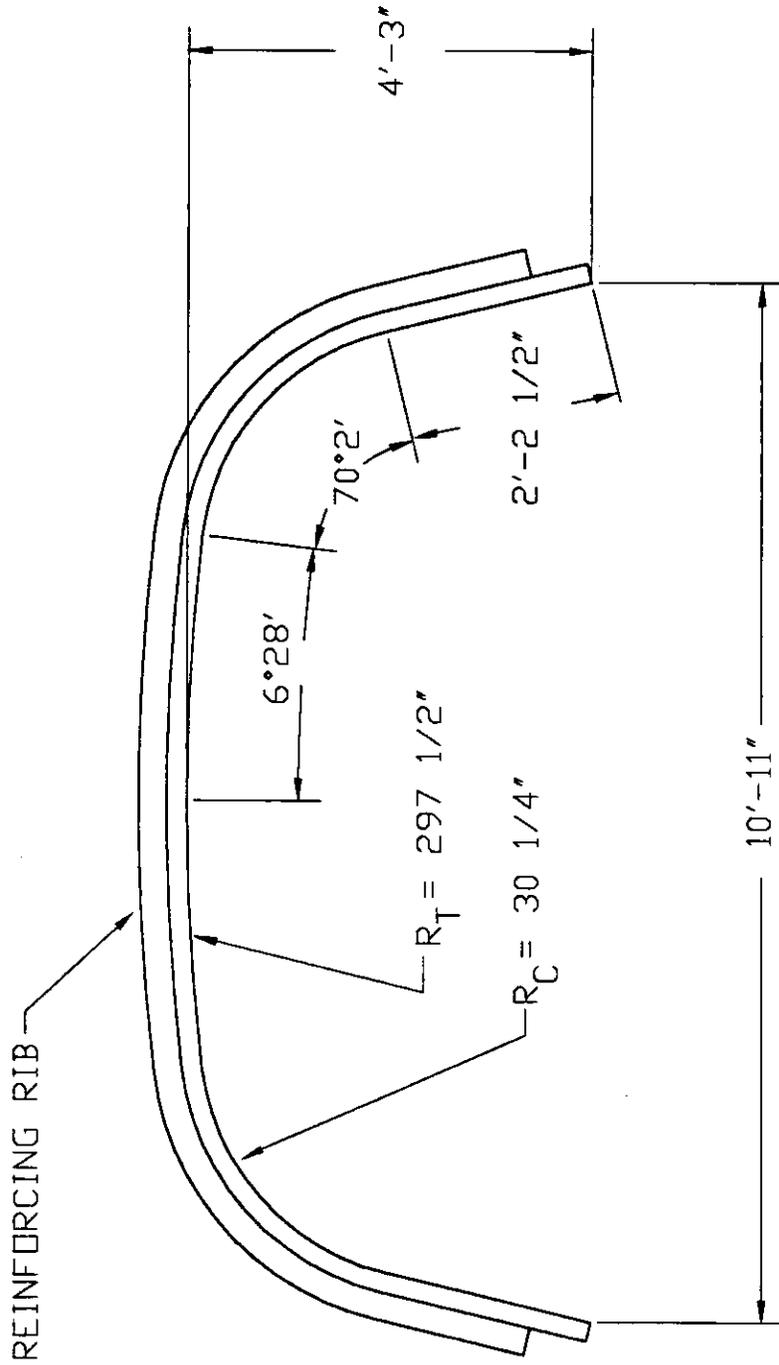


SCALE: 1/2" = 1'-0"
 APPROX. AREA = 39.5 SQ. FT.



ALUMINUM BOX CULVERT
 STRUCTURE #10
 10'-11" SPAN x 4'-3" RISE

Drawing Date:	S.A.V. 7-18-96	Revision Date:	R.L.S. 7-24-97	Drawing Number:	1009698B
---------------	-------------------	----------------	-------------------	-----------------	----------

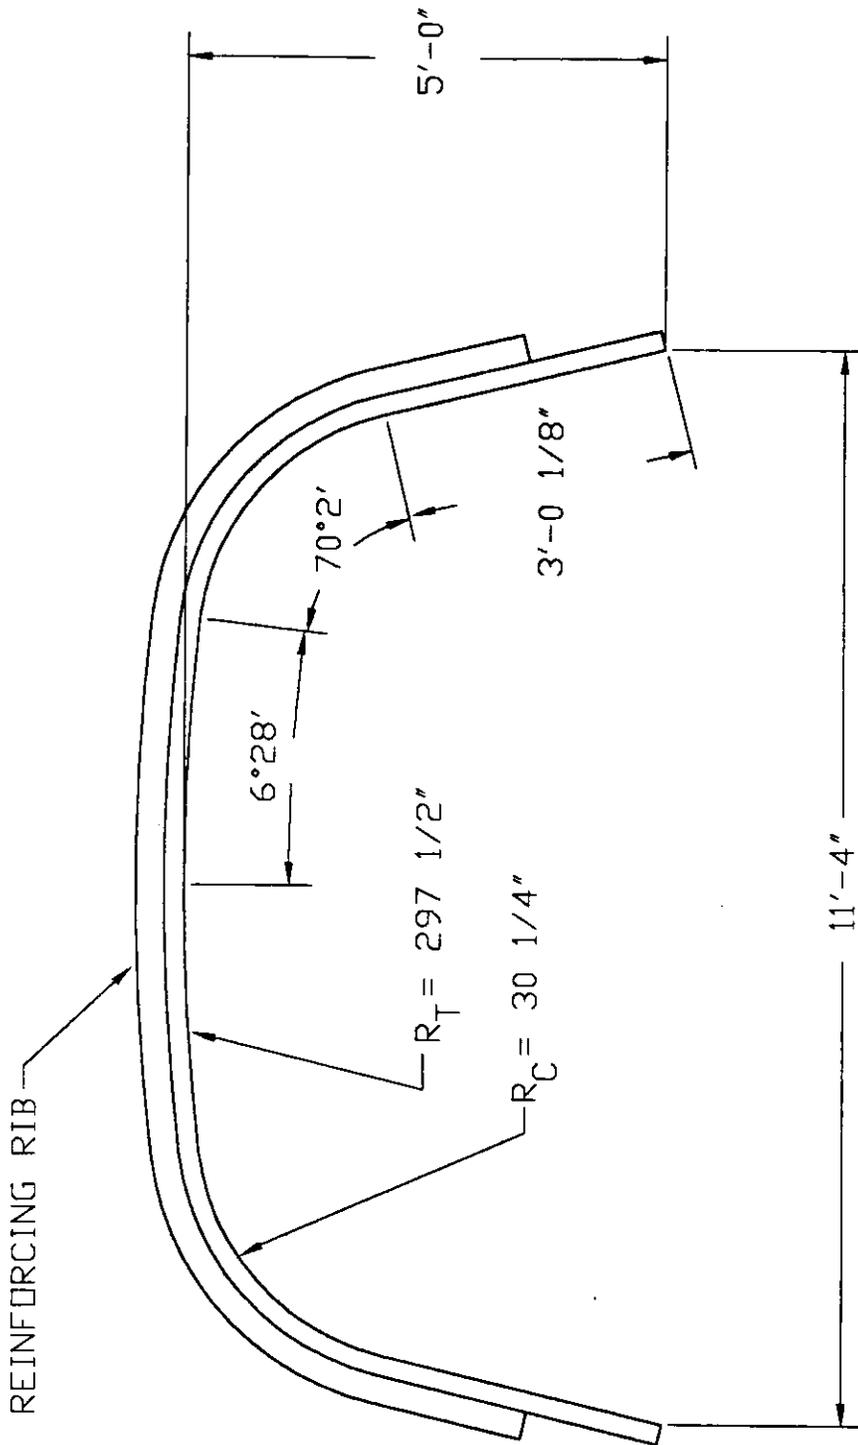

SCALE: 1/2" = 1'-0"
 APPROX. AREA = 48.2 SQ. FT.




ALUMINUM BOX CULVERT
 STRUCTURE #11
 11'-4" SPAN x 5'-0" RISE

Drawing Date: S.A.V. 7-18-96

Revision Date: R.L.S. 7-24-97

Drawing Number: 1009699B

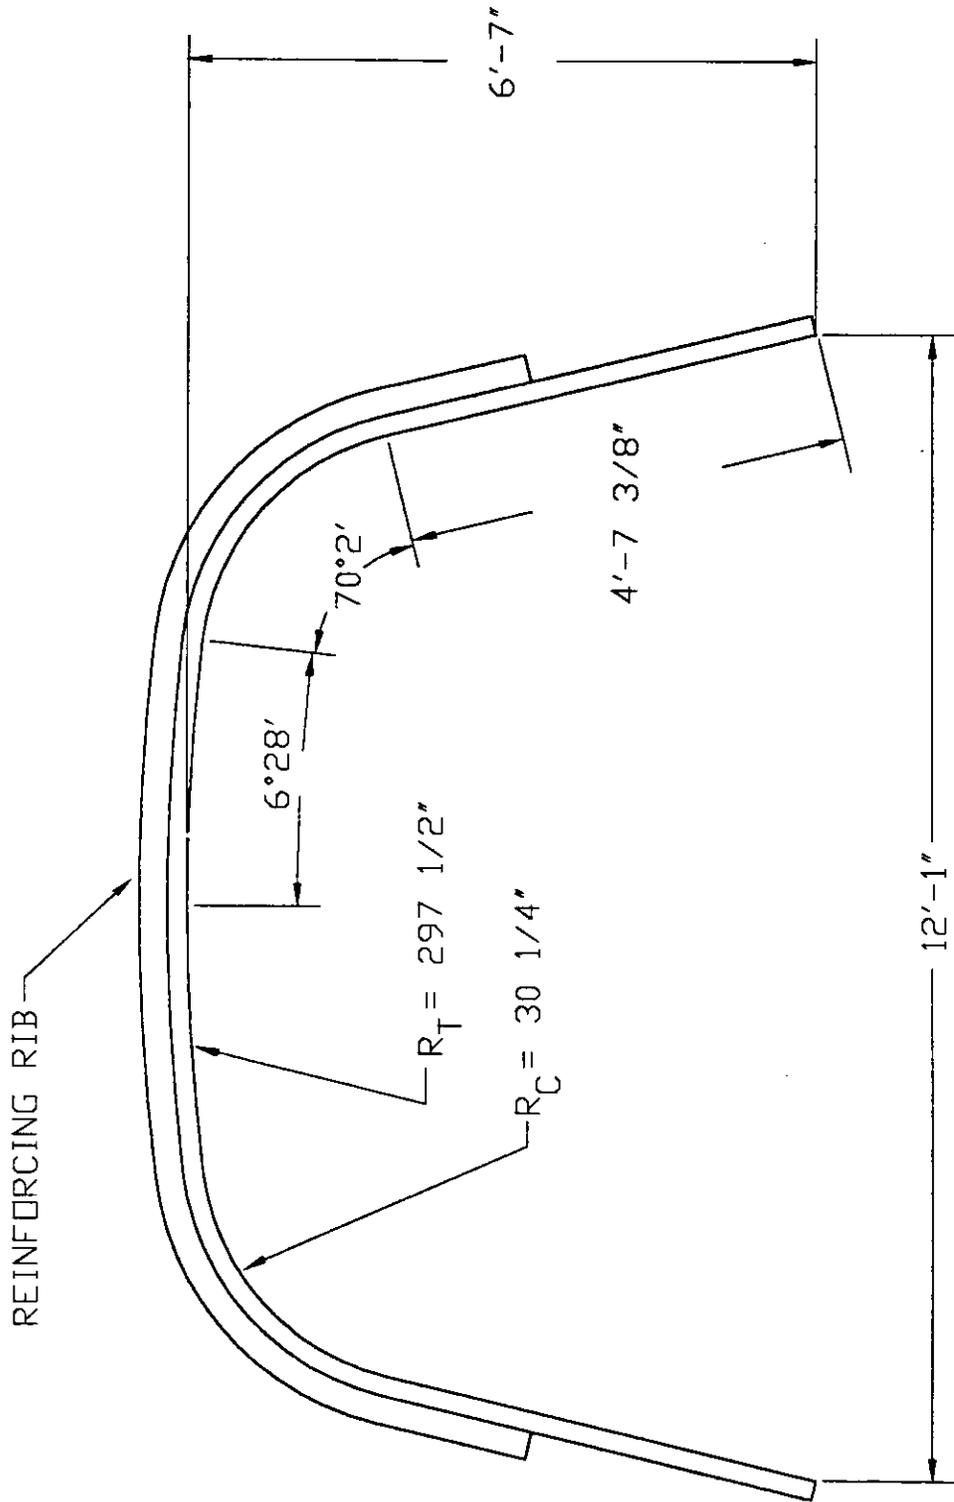


SCALE: 1/2" = 1'-0"
 APPROX. AREA = 66.4 SQ. FT.



ALUMINUM BOX CULVERT
 STRUCTURE #13
 12'-1" SPAN x 6'-7" RISE

Drawing Date:	S.A.V. 7-18-96	Revision Date:	R.L.S. 7-24-97	Drawing Number:	1009701B
---------------	-------------------	----------------	-------------------	-----------------	----------

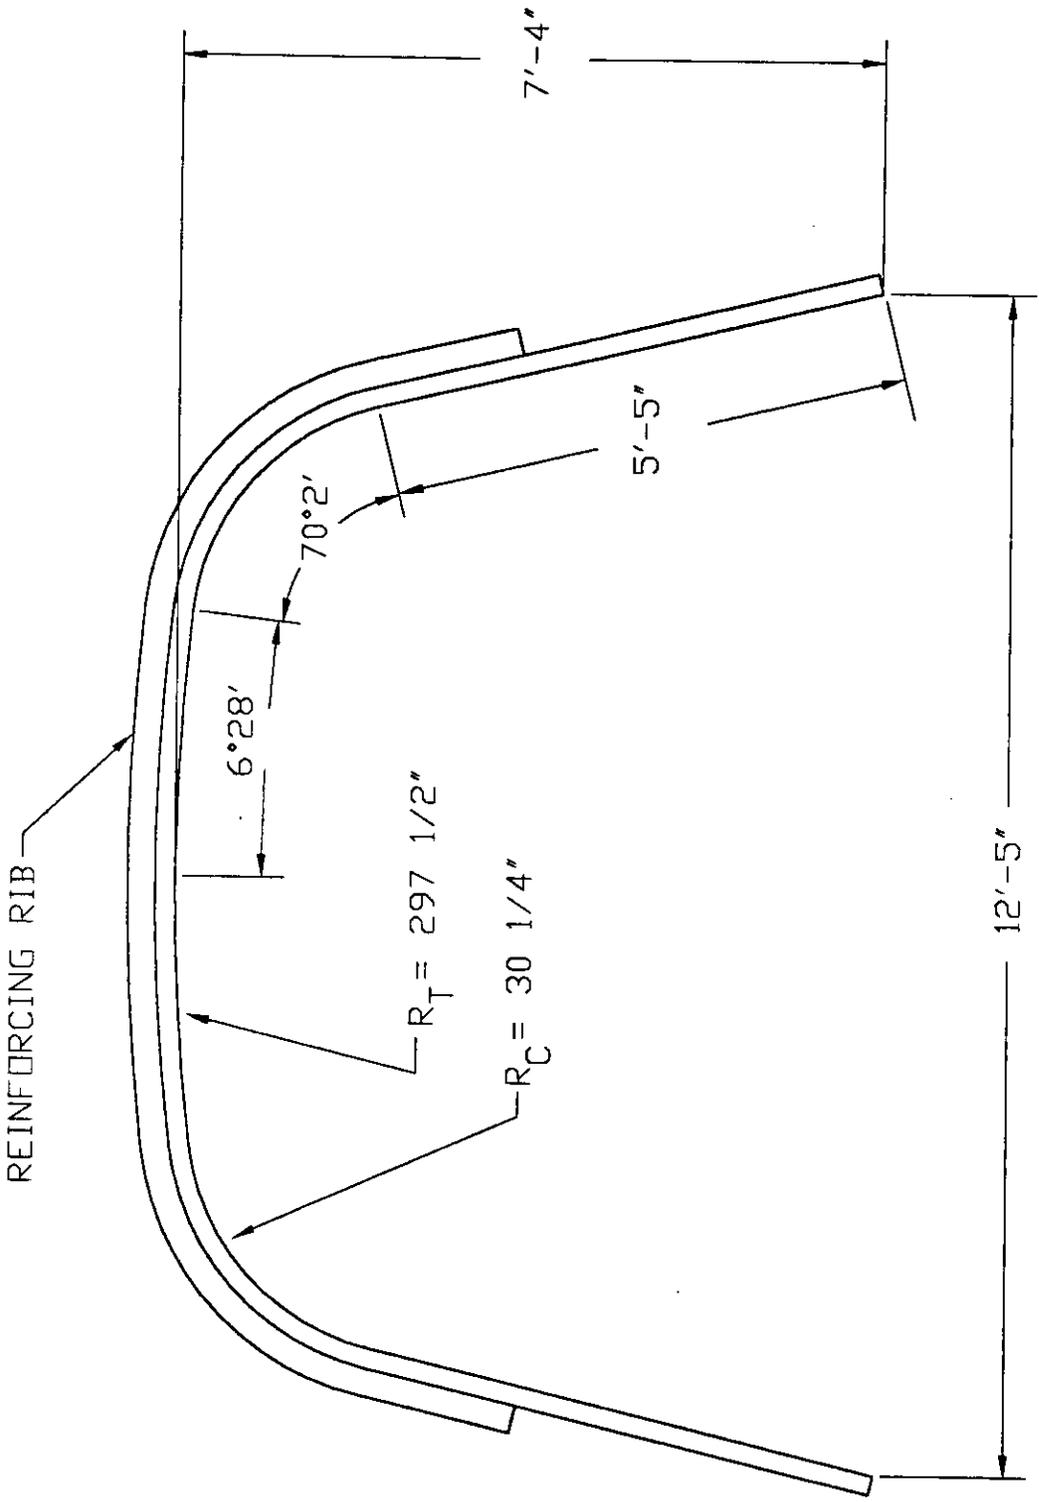


SCALE: 1/2" = 1'-0"
 APPROX. AREA = 76.0 SQ. FT.



ALUMINUM BOX CULVERT
 STRUCTURE #14
 12'-5" SPAN x 7'-4" RISE

Drawing Date:	S.A.V. 7-18-96	Revision Date:	R.L.S. 7-24-97	Drawing Number:	1009702B
---------------	-------------------	----------------	-------------------	-----------------	----------

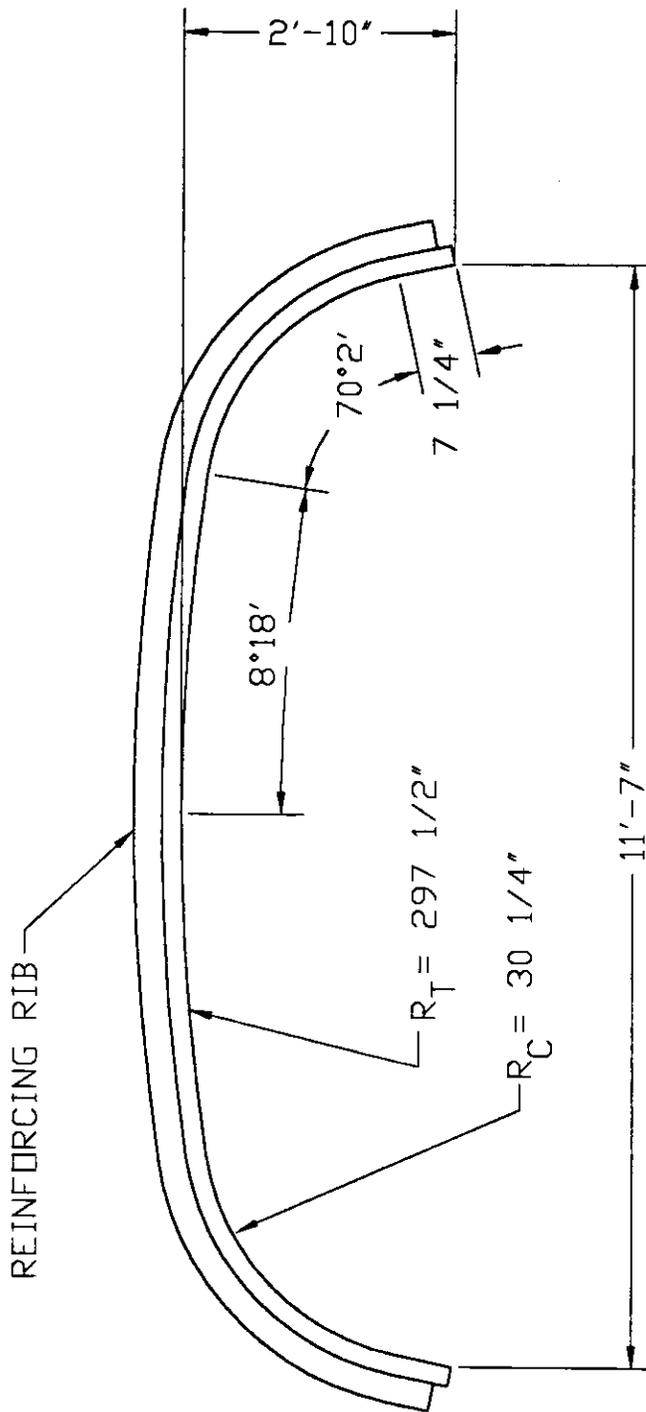


SCALE: 1/2" = 1'-0"
 APPROX. AREA = 28.1 SQ. FT.



© 1996, CONTECH CONSTRUCTION PRODUCTS INC.

ALUMINUM BOX CULVERT
 STRUCTURE #15
 11'-7" SPAN x 2'-10" RISE

Drawing Date:	S.A.V. 7-18-96	Revision Date:	R.L.S. 7-25-97	Drawing Number:	1009703B
---------------	-------------------	----------------	-------------------	-----------------	----------

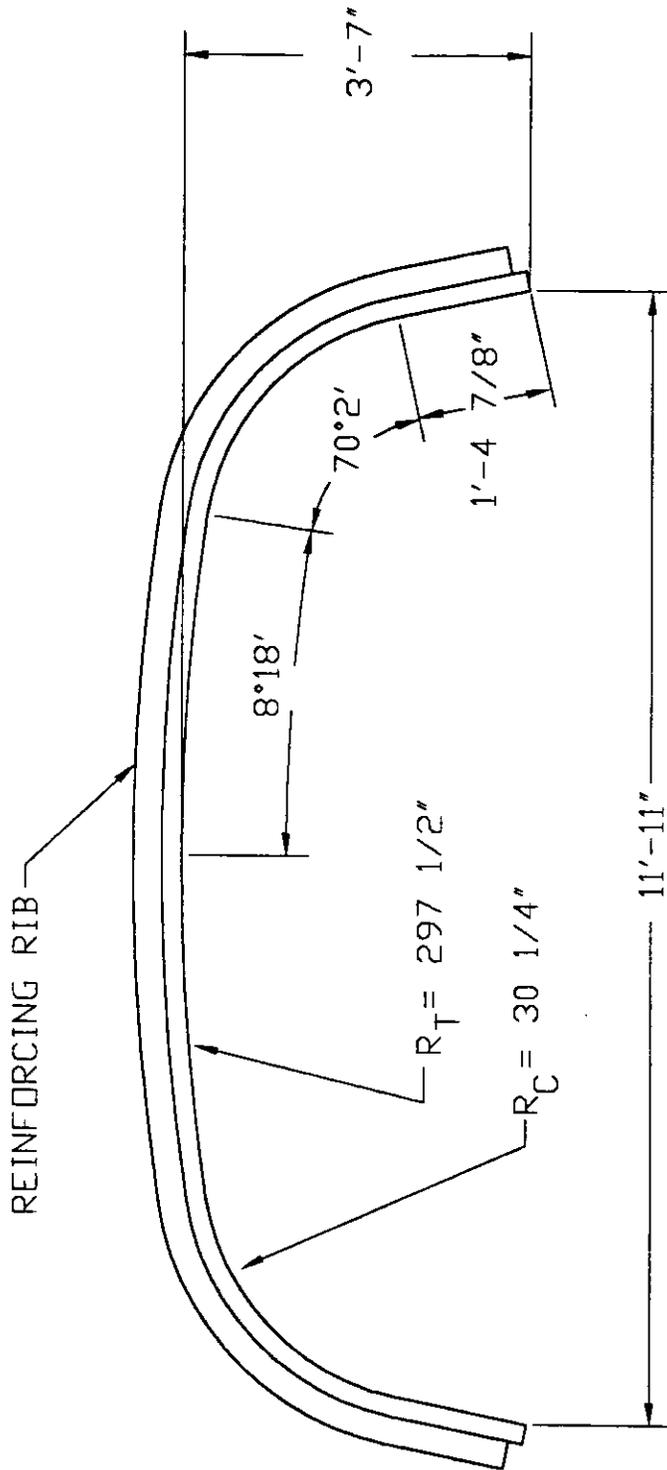

SCALE: 1/2" = 1'-0"
 APPROX. AREA = 37.4 SQ. FT.


CONTECH[®]
 CONSTRUCTION PRODUCTS INC.
 © 1996, CONTECH CONSTRUCTION PRODUCTS INC.

ALUMINUM BOX CULVERT
 STRUCTURE #16
 11'-11" SPAN x 3'-7" RISE

Drawing Date: S.A.V. 7-18-96

Revision Date: R.L.S. 7-25-97

Drawing Number: 1009704B

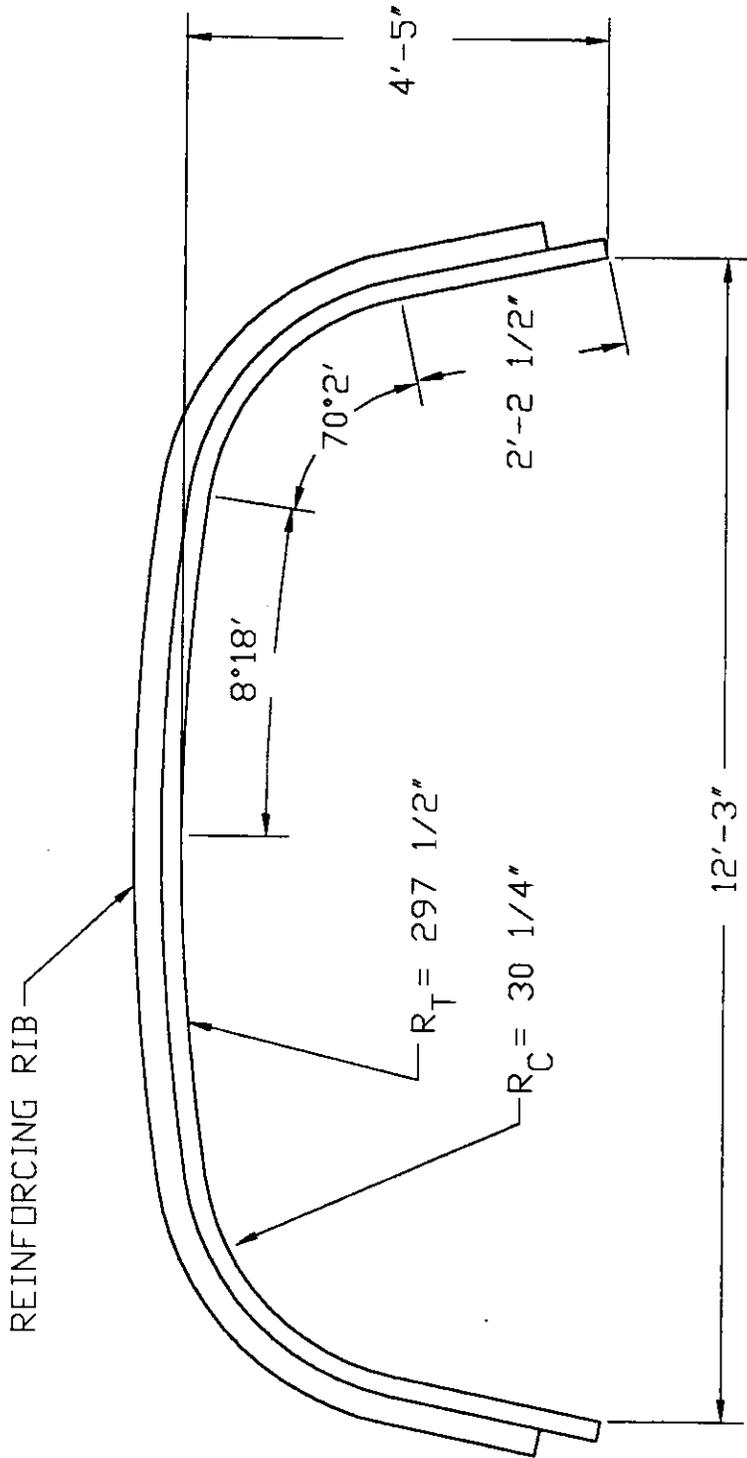


SCALE: 1/2" = 1'-0"
 APPROX. AREA = 46.9 SQ. FT.



ALUMINUM BOX CULVERT
 STRUCTURE #17
 12'-3" SPAN x 4'-5" RISE

Drawing Date:	S.A.V. 7-18-96	Revision Date:	R.L.S. 7-24-97	Drawing Number:	1009705B
---------------	-------------------	----------------	-------------------	-----------------	----------

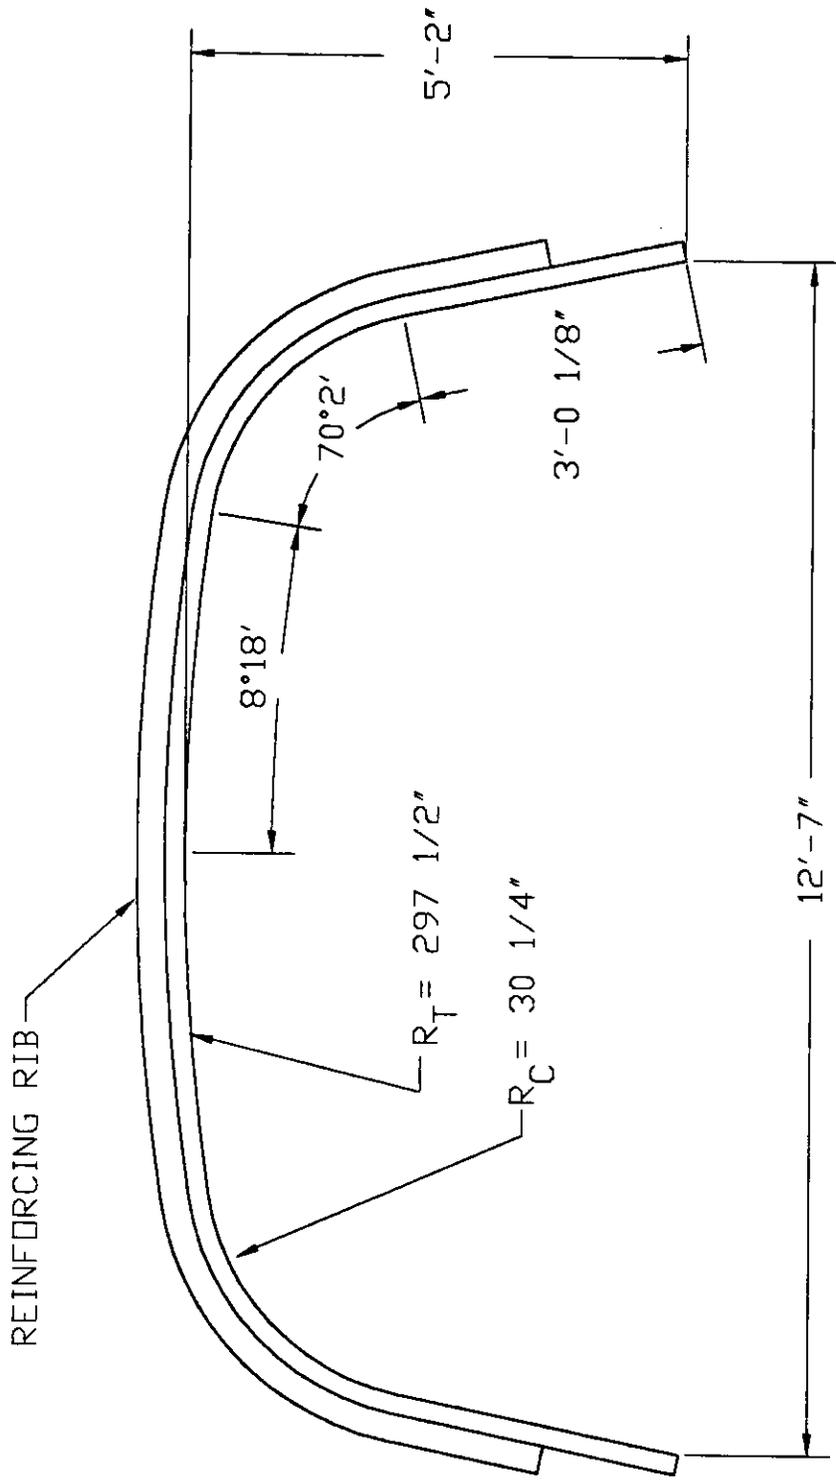


SCALE: 1/2" = 1'-0"
 APPROX. AREA = 56.6 SQ. FT.



ALUMINUM BOX CULVERT
 STRUCTURE #18
 12'-7" SPAN x 5'-2" RISE

Drawing Date:	S.A.V. 7-18-96	Revision Date:	R.L.S. 7-24-97	Drawing Number:	1009706B
---------------	-------------------	----------------	-------------------	-----------------	----------

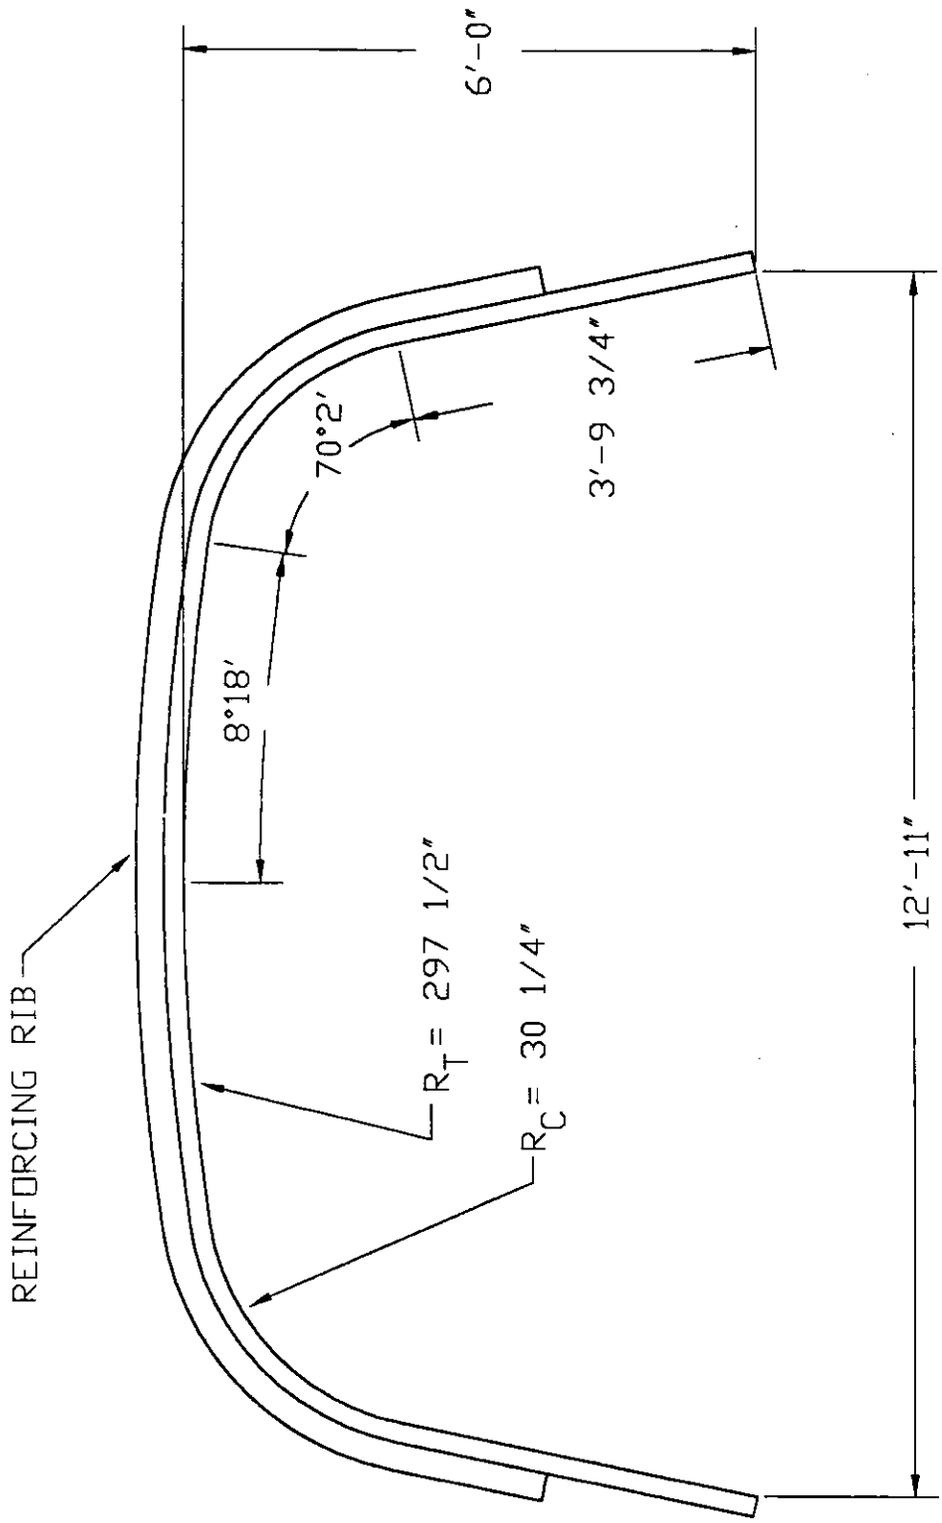


SCALE: 1/2" = 1'-0"
 APPROX. AREA = 66.6 SQ. FT.



ALUMINUM BOX CULVERT
 STRUCTURE #19
 12'-11" SPAN x 6'-0" RISE

Drawing Date:	S.A.V. 7-18-96	Revision Date:	R.L.S. 7-24-97	Drawing Number:	1009907B
---------------	-------------------	----------------	-------------------	-----------------	----------

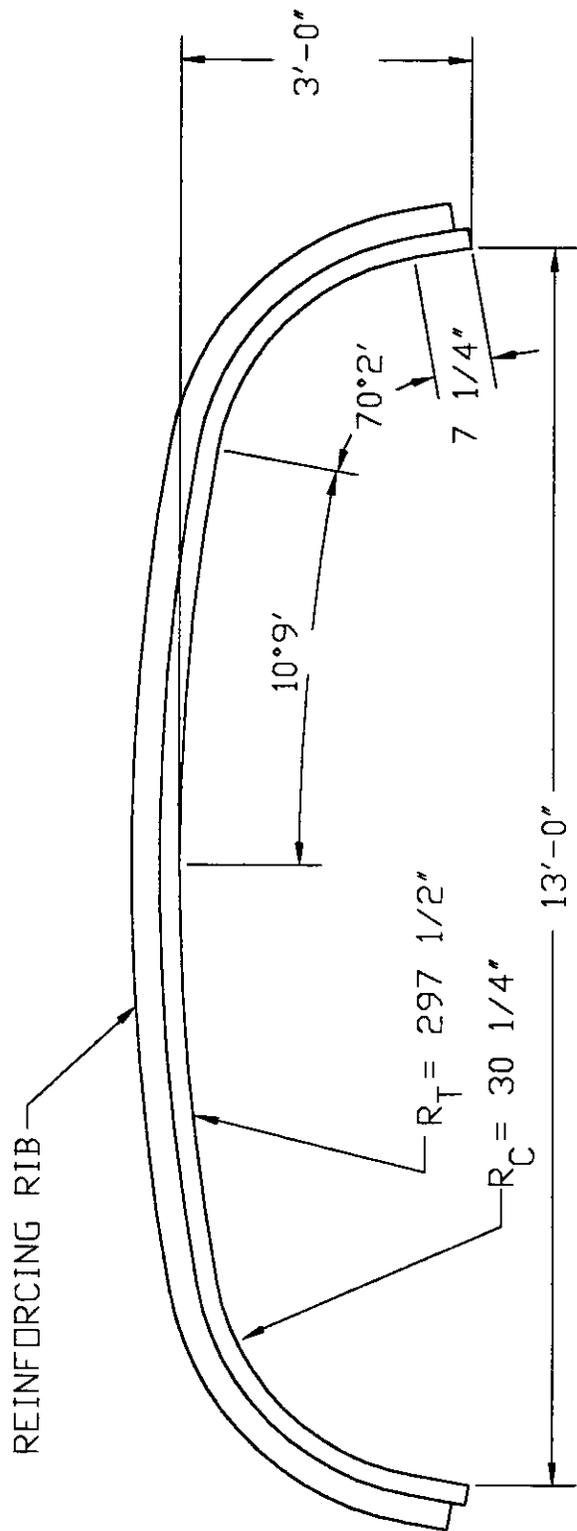

SCALE: 1/2" = 1'-0"
 APPROX. AREA = 33.8 SQ. FT.

CONTECH[®]
 CONSTRUCTION PRODUCTS INC.
 © 1996, CONTECH CONSTRUCTION PRODUCTS INC.

ALUMINUM BOX CULVERT
 STRUCTURE #21
 13'-0" SPAN x 3'-0" RISE

Drawing
 Date:


S.A.V.
 7-18-96

Revision
 Date:

R.L.S.
 7-25-97

Drawing
 Number:

1009709B

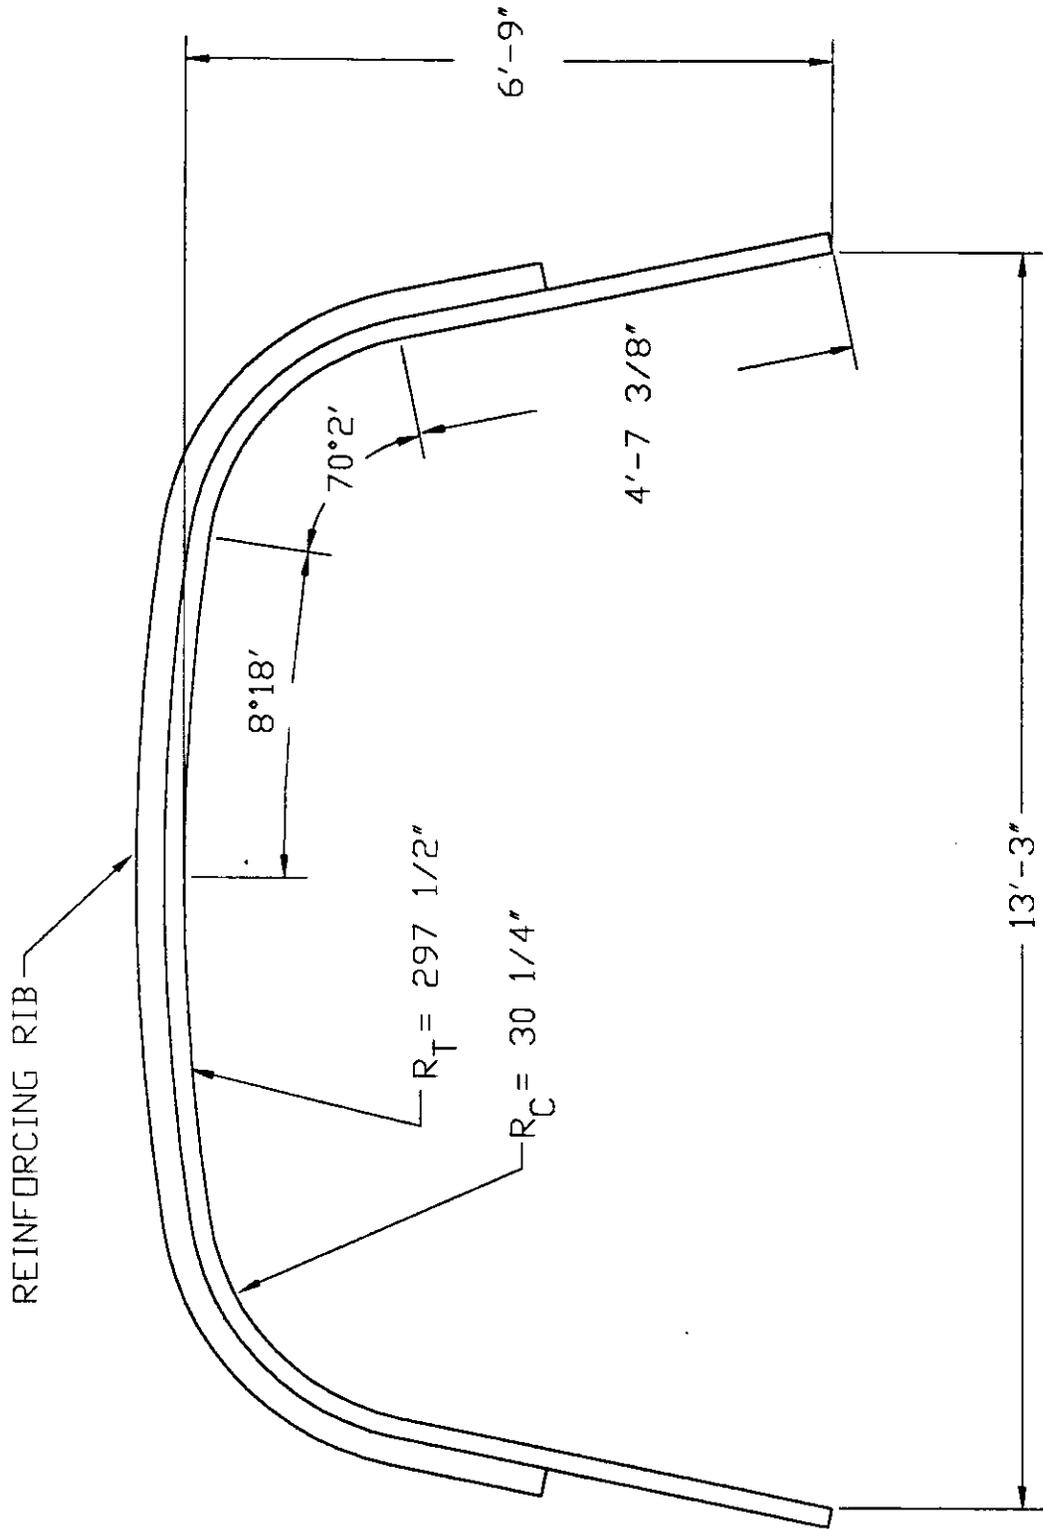


SCALE: 1/2" = 1'-0"
 APPROX. AREA = 76.9 SQ. FT.



© 1996, CONTECH CONSTRUCTION PRODUCTS INC.

ALUMINUM BOX CULVERT
 STRUCTURE #20
 13'-3" SPAN x 6'-9" RISE

Drawing Date:	S.A.V. 7-18-96	Revision Date:	R.L.S. 7-24-97	Drawing Number:	1009708B
---------------	-------------------	----------------	-------------------	-----------------	----------

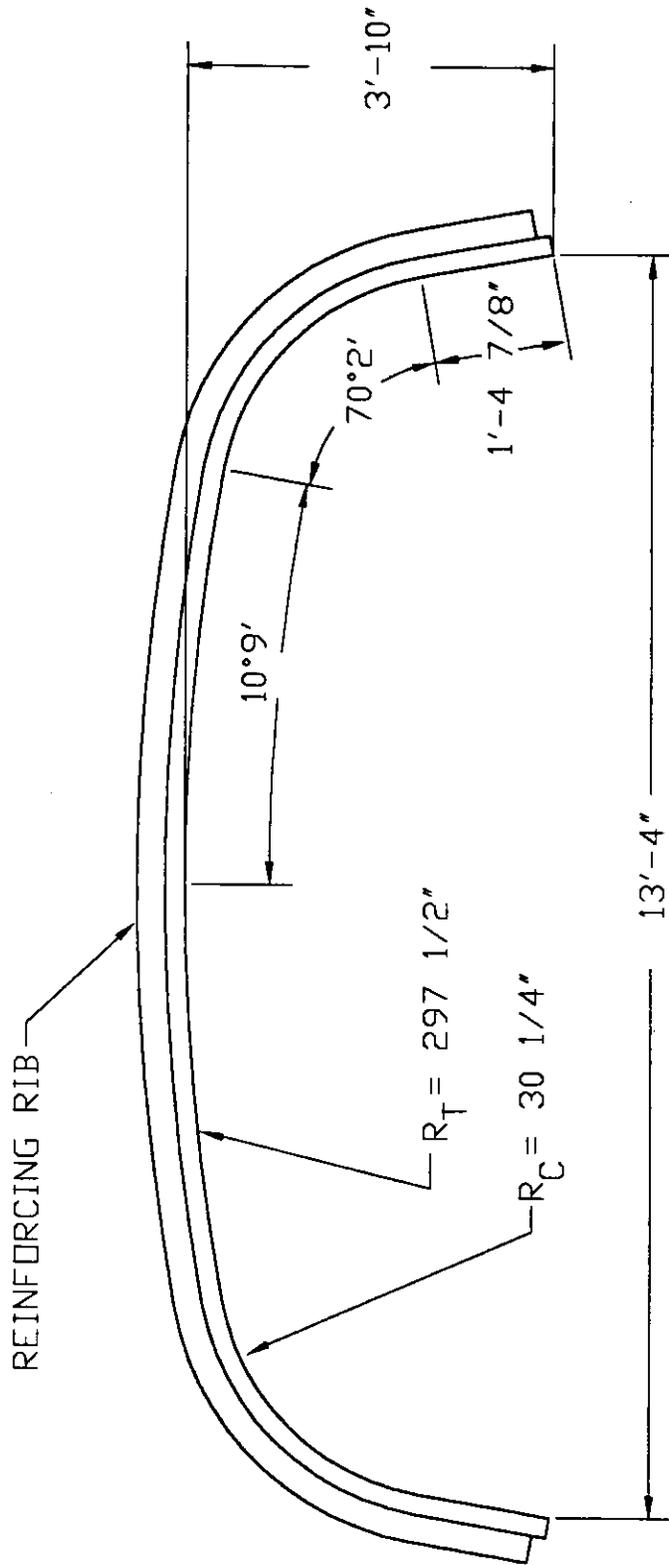


SCALE: 1/2" = 1'-0"
 APPROX. AREA = 44.2 SQ. FT.



© 1996, CONTECH CONSTRUCTION PRODUCTS INC.

ALUMINUM BOX CULVERT
 STRUCTURE #22
 13'-4" SPAN x 3'-10" RISE

Drawing Date:	S.A.V. 7-18-96	Revision Date:	R.L.S. 7-25-97	Drawing Number:	1009710B
---------------	-------------------	----------------	-------------------	-----------------	----------

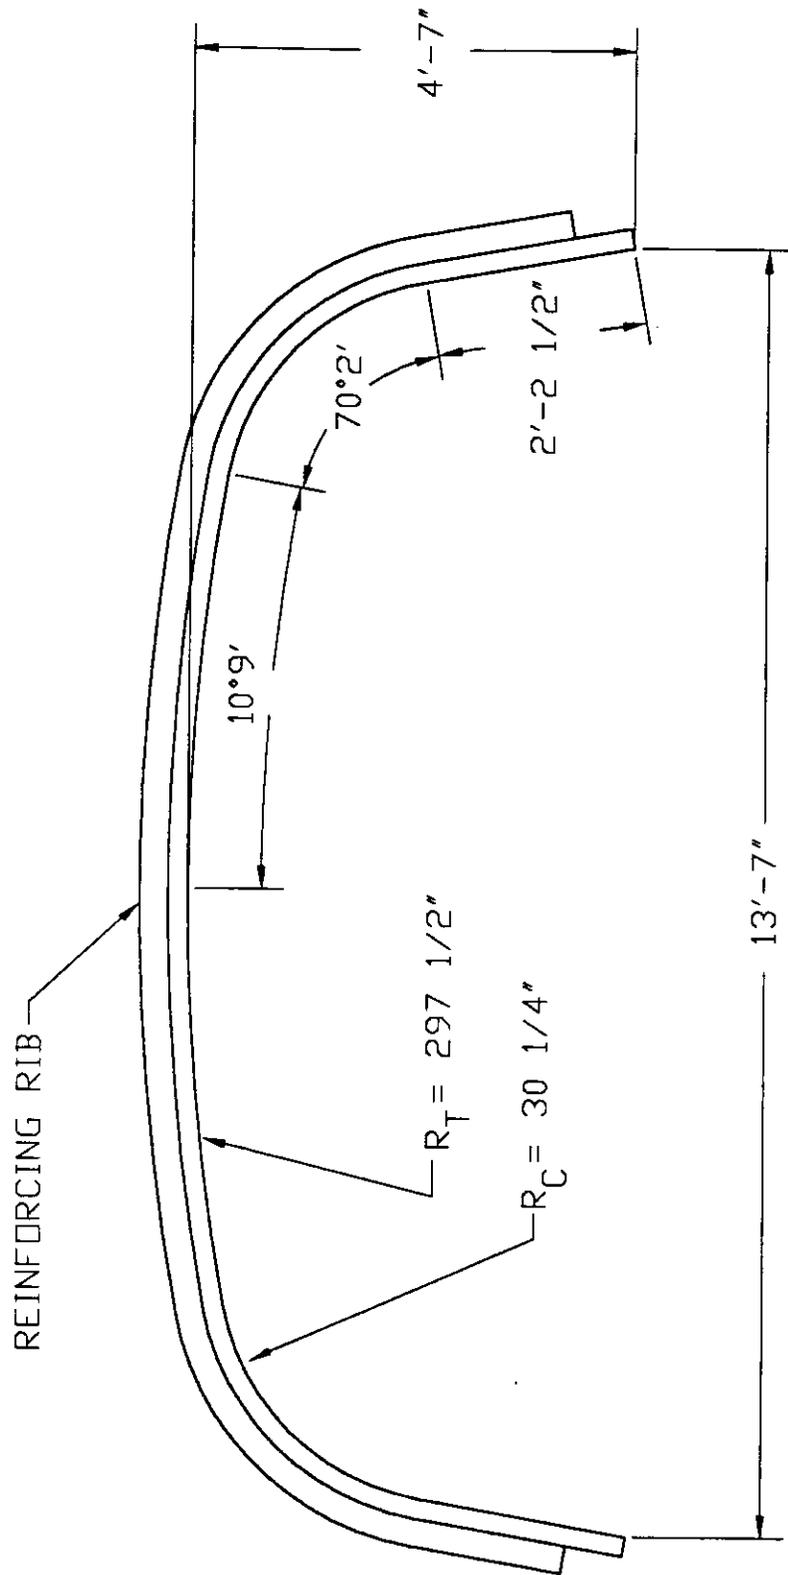


SCALE: 1/2" = 1'-0"
 APPROX. AREA = 54.8 SQ. FT.



ALUMINUM BOX CULVERT
 STRUCTURE #23
 13'-7" SPAN x 4'-7" RISE

Drawing Date:	S.A.V. 7-19-96	Revision Date:	R.L.S. 7-24-97	Drawing Number:	1009711B
---------------	-------------------	----------------	-------------------	-----------------	----------

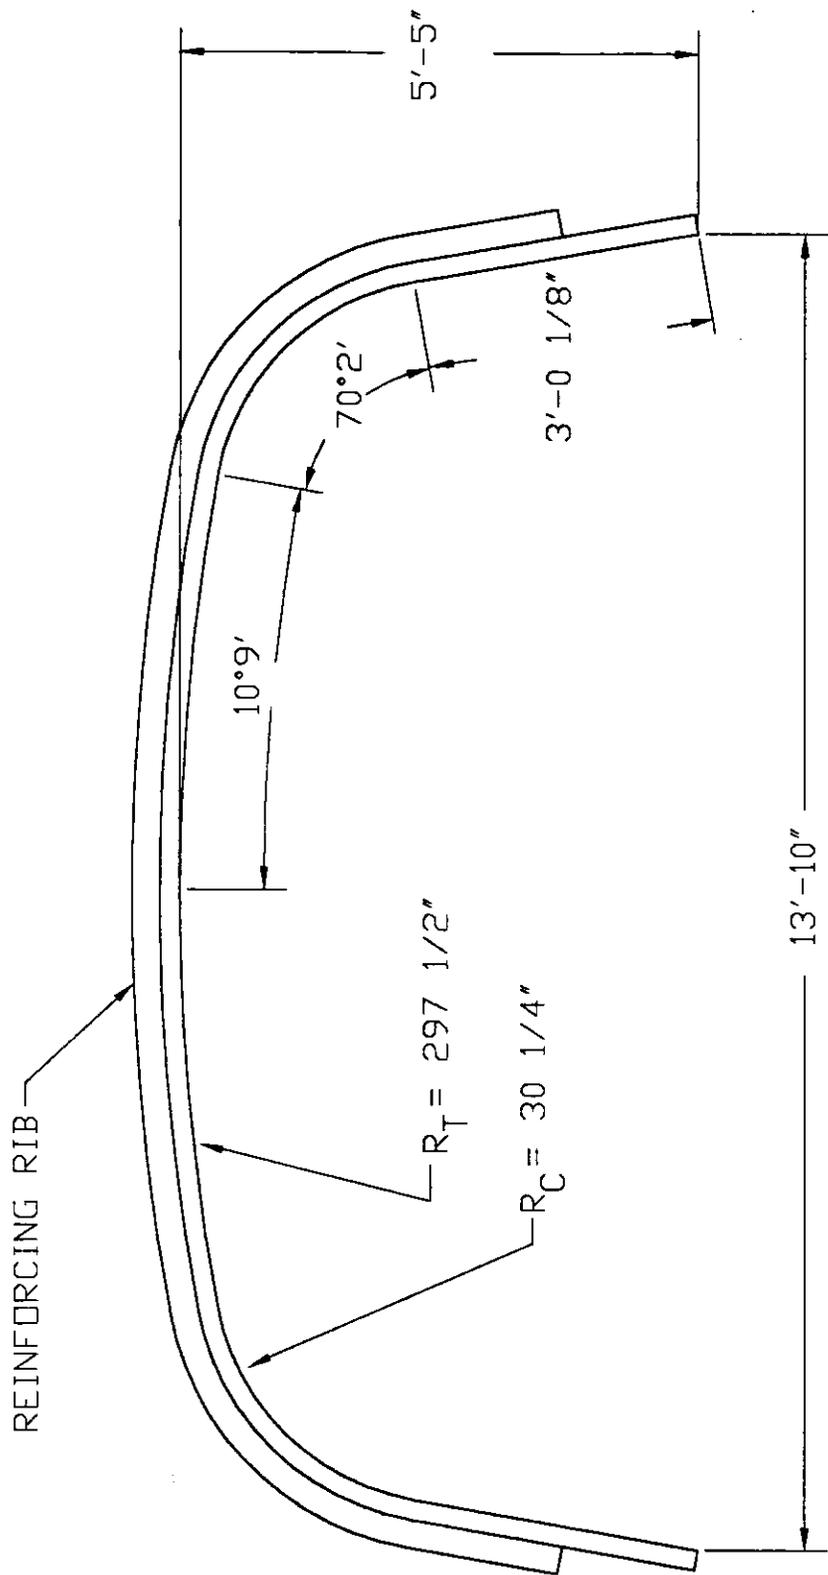


SCALE: 1/2" = 1'-0"
 APPROX. AREA = 65.6 SQ. FT.



ALUMINUM BOX CULVERT
 STRUCTURE #24
 13'-10" SPAN x 5'-5"

Drawing Date:	S.A.V 7-19-96	Revision Date:	R.L.S. 7-24-97	Drawing Number:	1009712B
---------------	------------------	----------------	-------------------	-----------------	----------

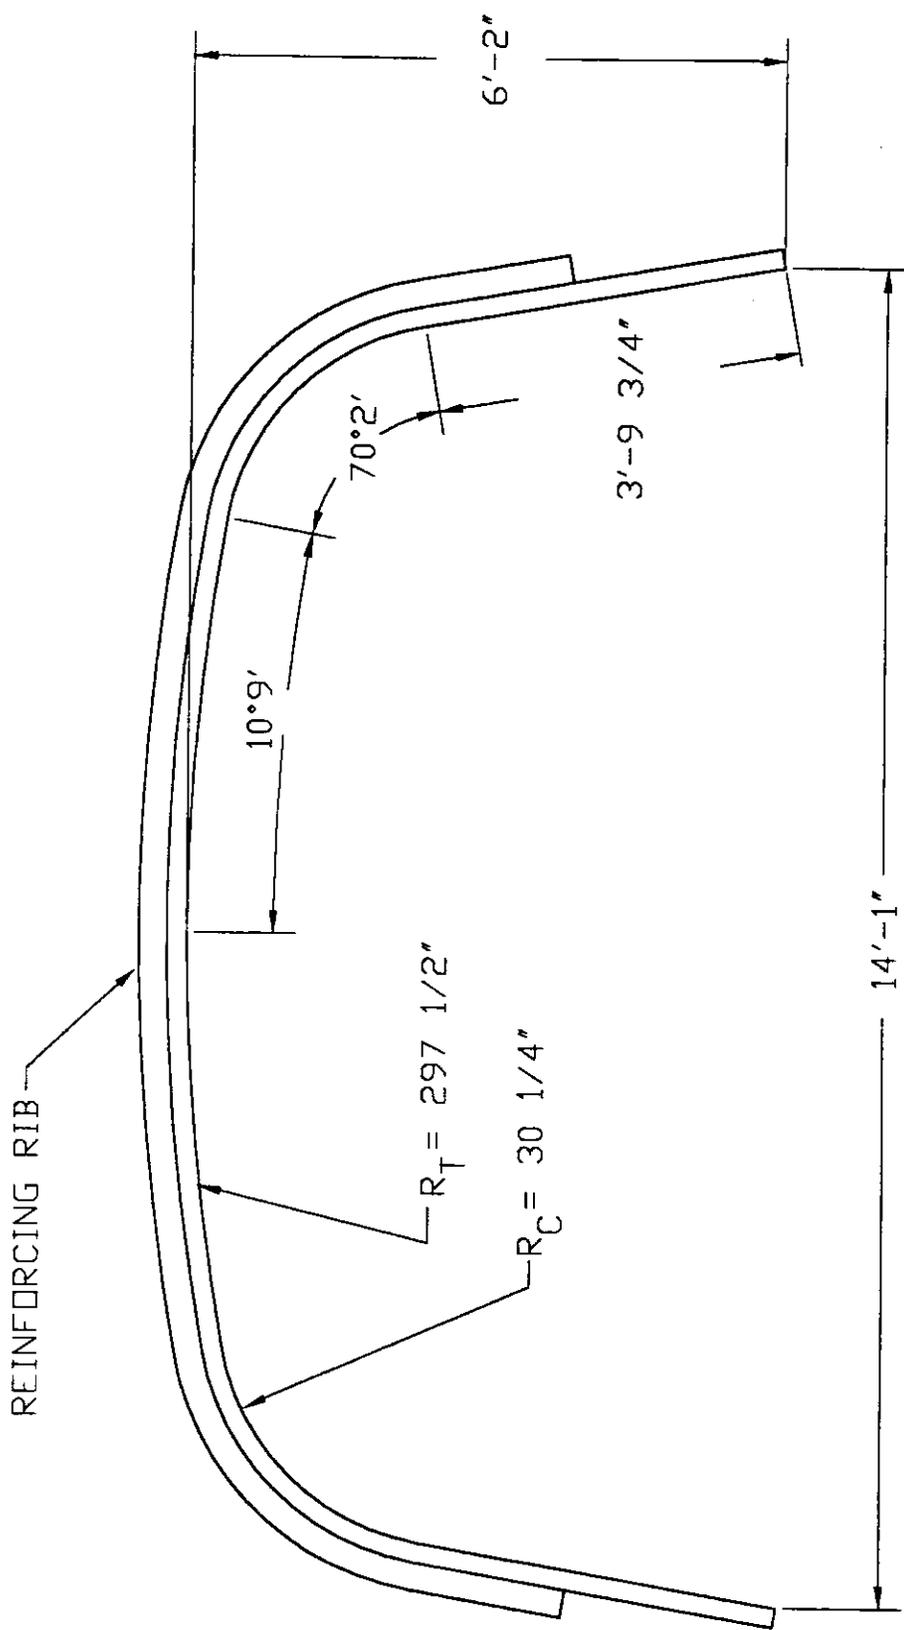


SCALE: 1/2" = 1'-0"
 APPROX. AREA = 76.6 SQ. FT.



ALUMINUM BOX CULVERT
 STRUCTURE #25
 14'-1" SPAN x 6'-2" RISE

Drawing Date:	S.A.V. 7-19-96	Revision Date:	R.L.S. 7-24-97	Drawing Number:	1009713B
---------------	-------------------	----------------	-------------------	-----------------	----------

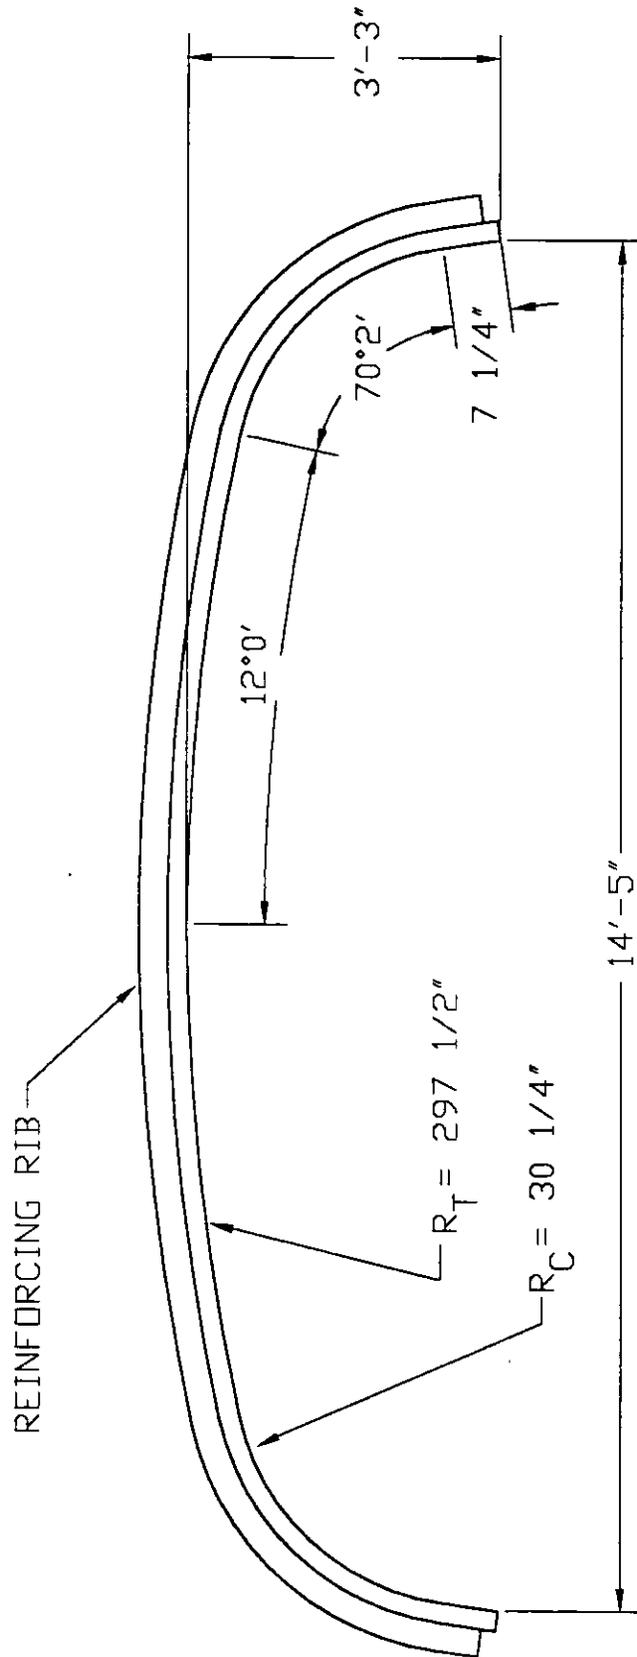


SCALE: 1/2" = 1'-0"
 APPROX. AREA = 40.0 SQ. FT.



ALUMINUM BOX CULVERT
 STRUCTURE #26
 14'-5" SPAN x 3'-3" RISE

Drawing Date:	S.A.V. 7-19-96	Revision Date:	R.L.S. 7-25-97	Drawing Number:	1009714B
---------------	-------------------	----------------	-------------------	-----------------	----------

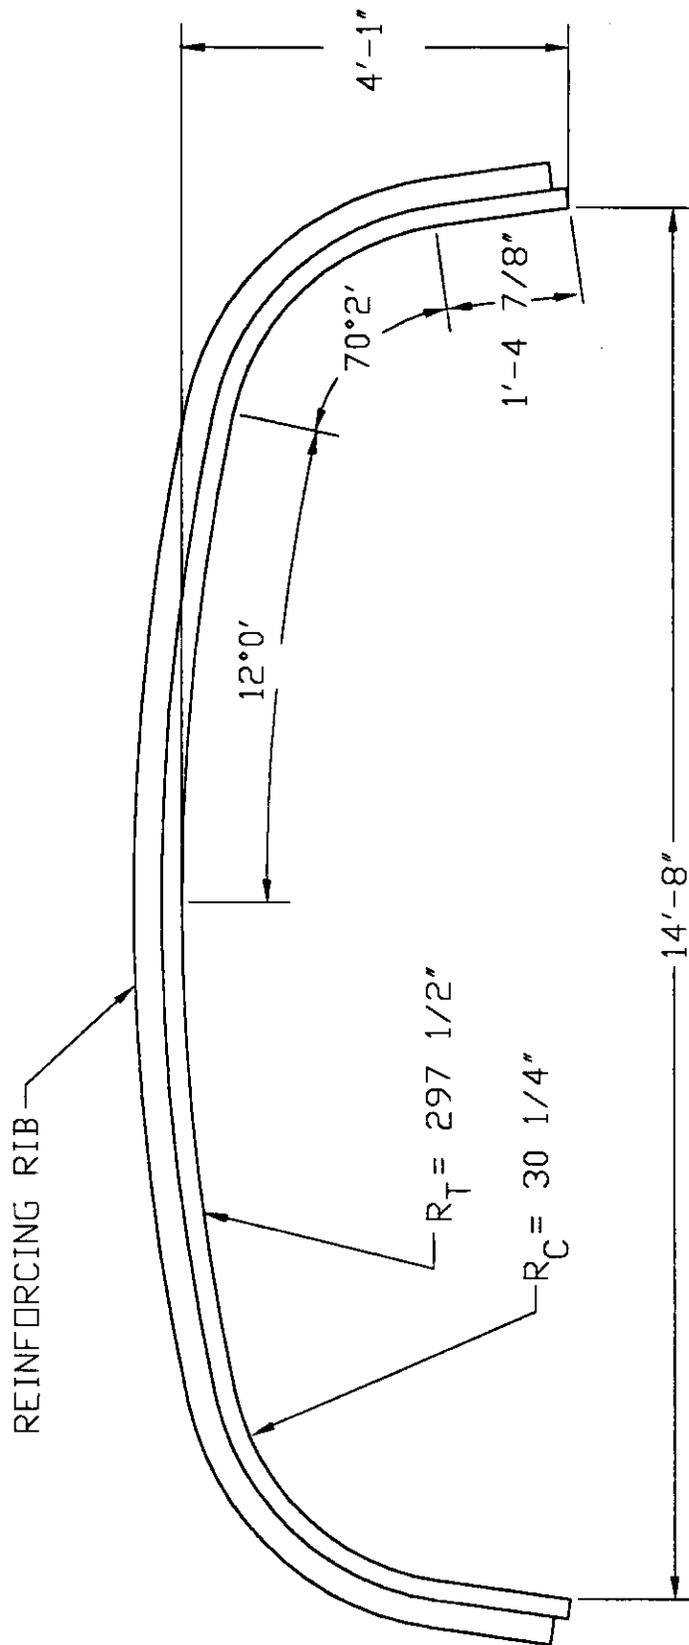

SCALE: 1/2" = 1'-0"
 APPROX. AREA = 51.5 SQ. FT.


CONTECH[®]
 CONSTRUCTION PRODUCTS INC.
 © 1996, CONTECH CONSTRUCTION PRODUCTS INC.

ALUMINUM BOX CULVERT
 STRUCTURE #27
 14'-8" SPAN x 4'-1" RISE

Drawing Date: S.A.V. 7-19-96

Revision Date: R.L.S. 7-23-97

Drawing Number: 1009715B

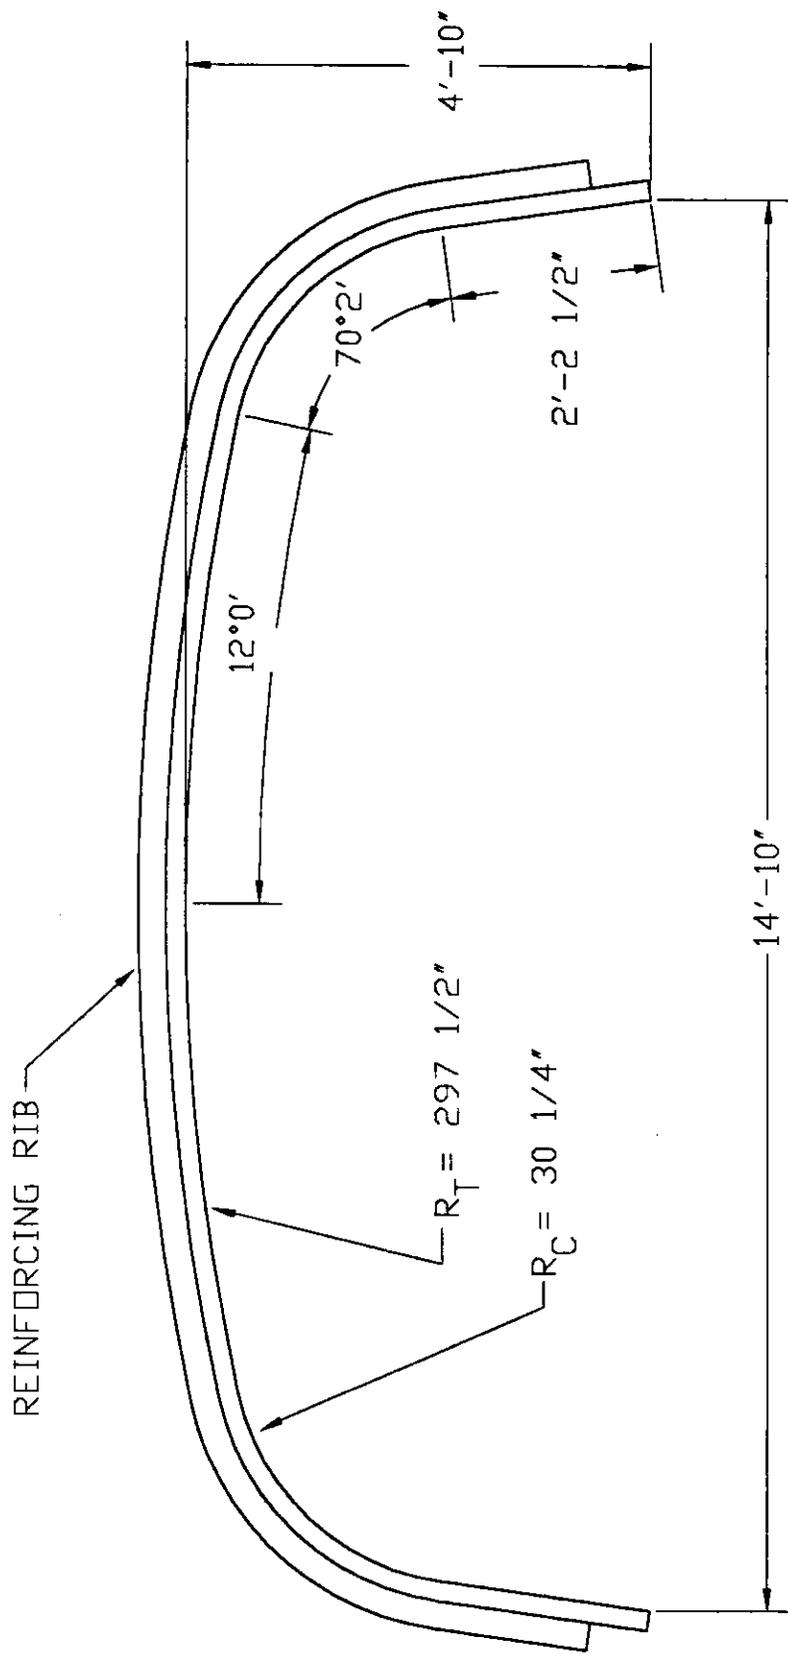


SCALE: 1/2" = 1'-0"
 APPROX. AREA = 63.2 SQ. FT.



ALUMINUM BOX CULVERT
 STRUCTURE #28
 14'-10" SPAN x 4'-10" RISE

Drawing Date:	S.A.V. 7-19-96	Revision Date:	R.L.S. 7-24-97	Drawing Number:	1009716B
---------------	-------------------	----------------	-------------------	-----------------	----------

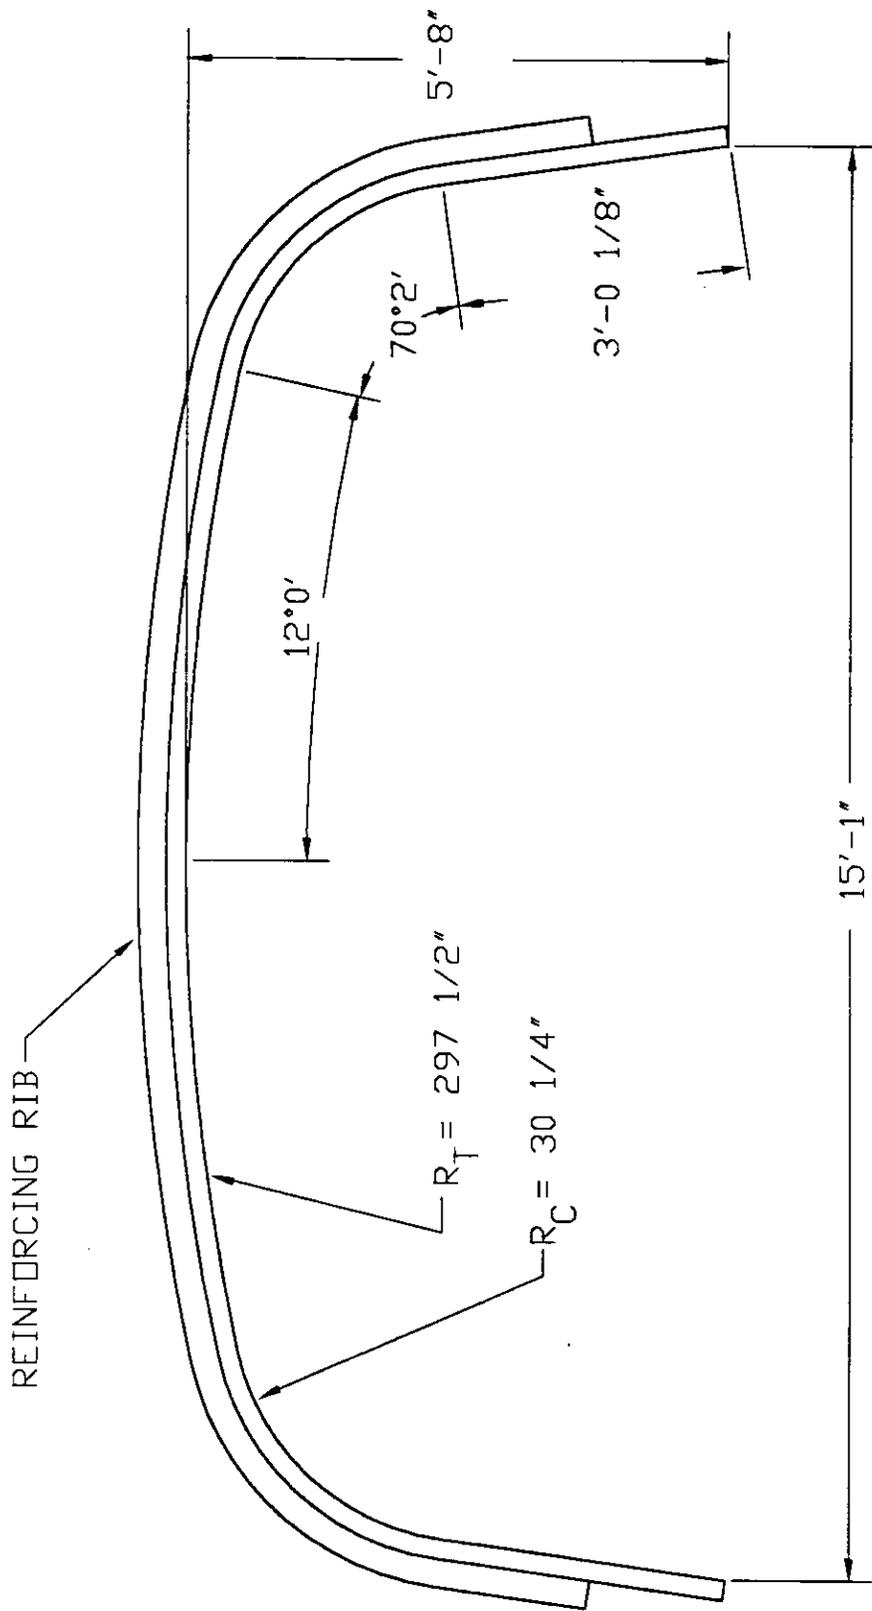


SCALE: 1/2" = 1'-0"
 APPROX. AREA = 75.1 SQ. FT.



ALUMINUM BOX CULVERT
 STRUCTURE #29
 15'-1" SPAN x 5'-8" RISE

Drawing Date:	S.A.V. 7-19-96	Revision Date:	R.L.S. 7-24-97	Drawing Number:	1009717B
---------------	-------------------	----------------	-------------------	-----------------	----------

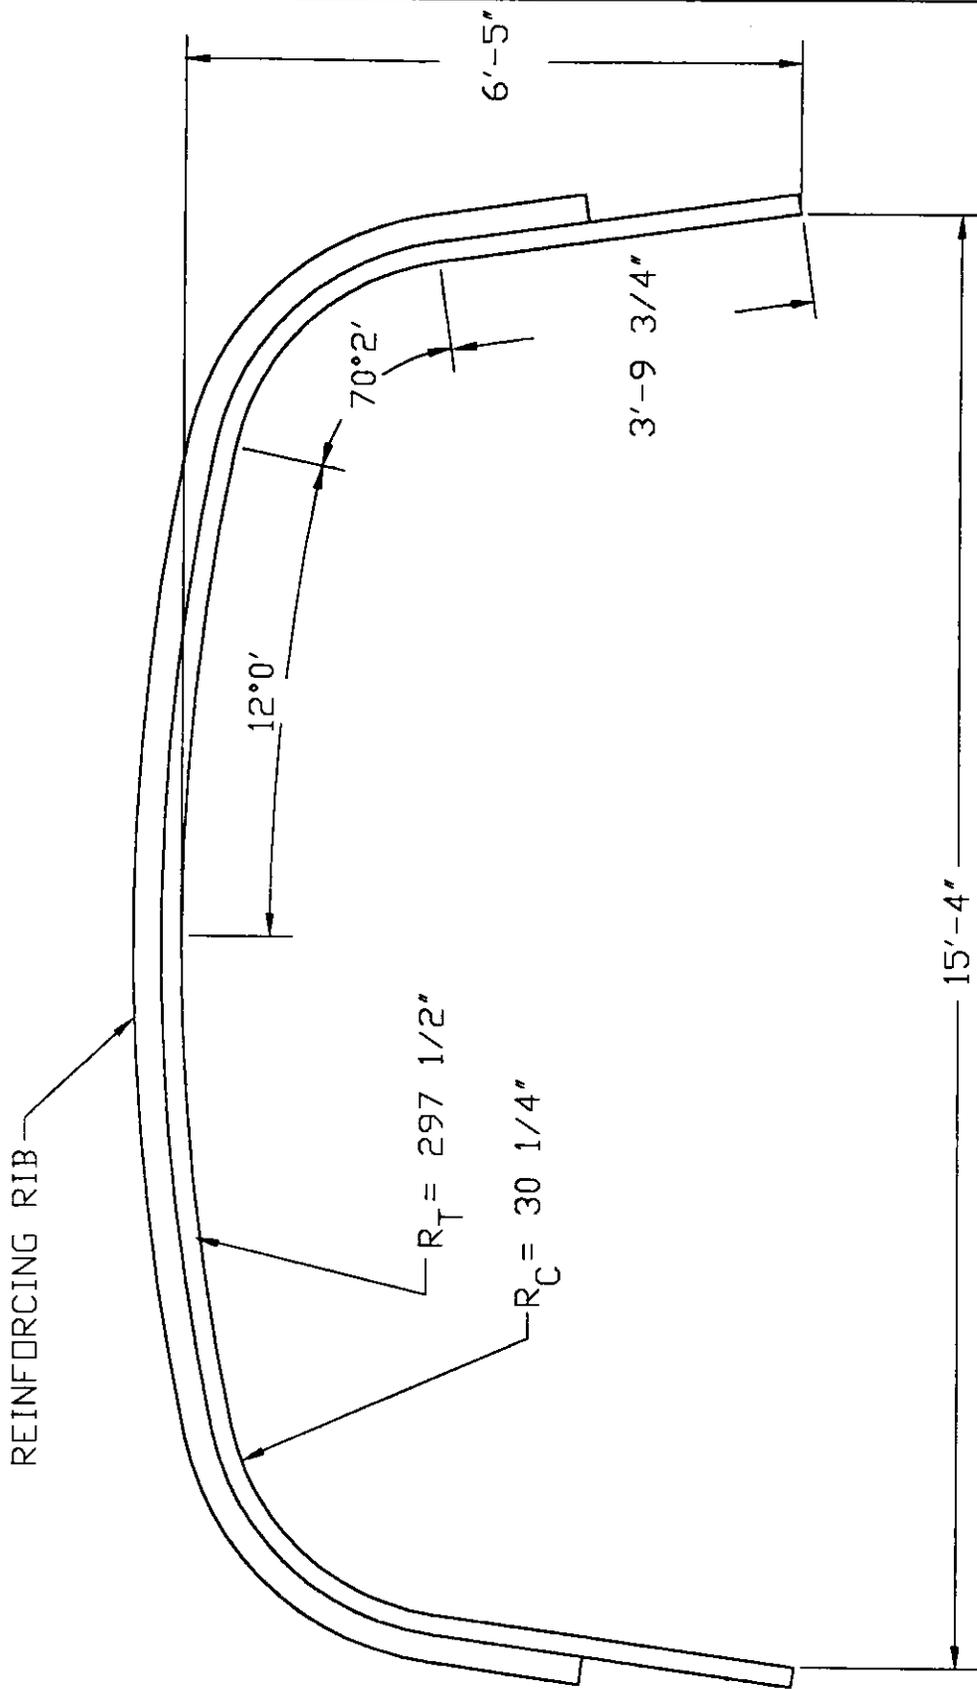


SCALE: 1/2" = 1'-0"
 APPROX. AREA = 87.2 SQ. FT.



ALUMINUM BOX CULVERT
 STRUCTURE #30
 15'-4" SPAN x 6'-5" RISE

Drawing Date:	S.A.V. 7-19-96	Revision Date:	R.L.S. 7-24-97	Drawing Number:	1009718B
---------------	-------------------	----------------	-------------------	-----------------	----------

REINFORCING RIB

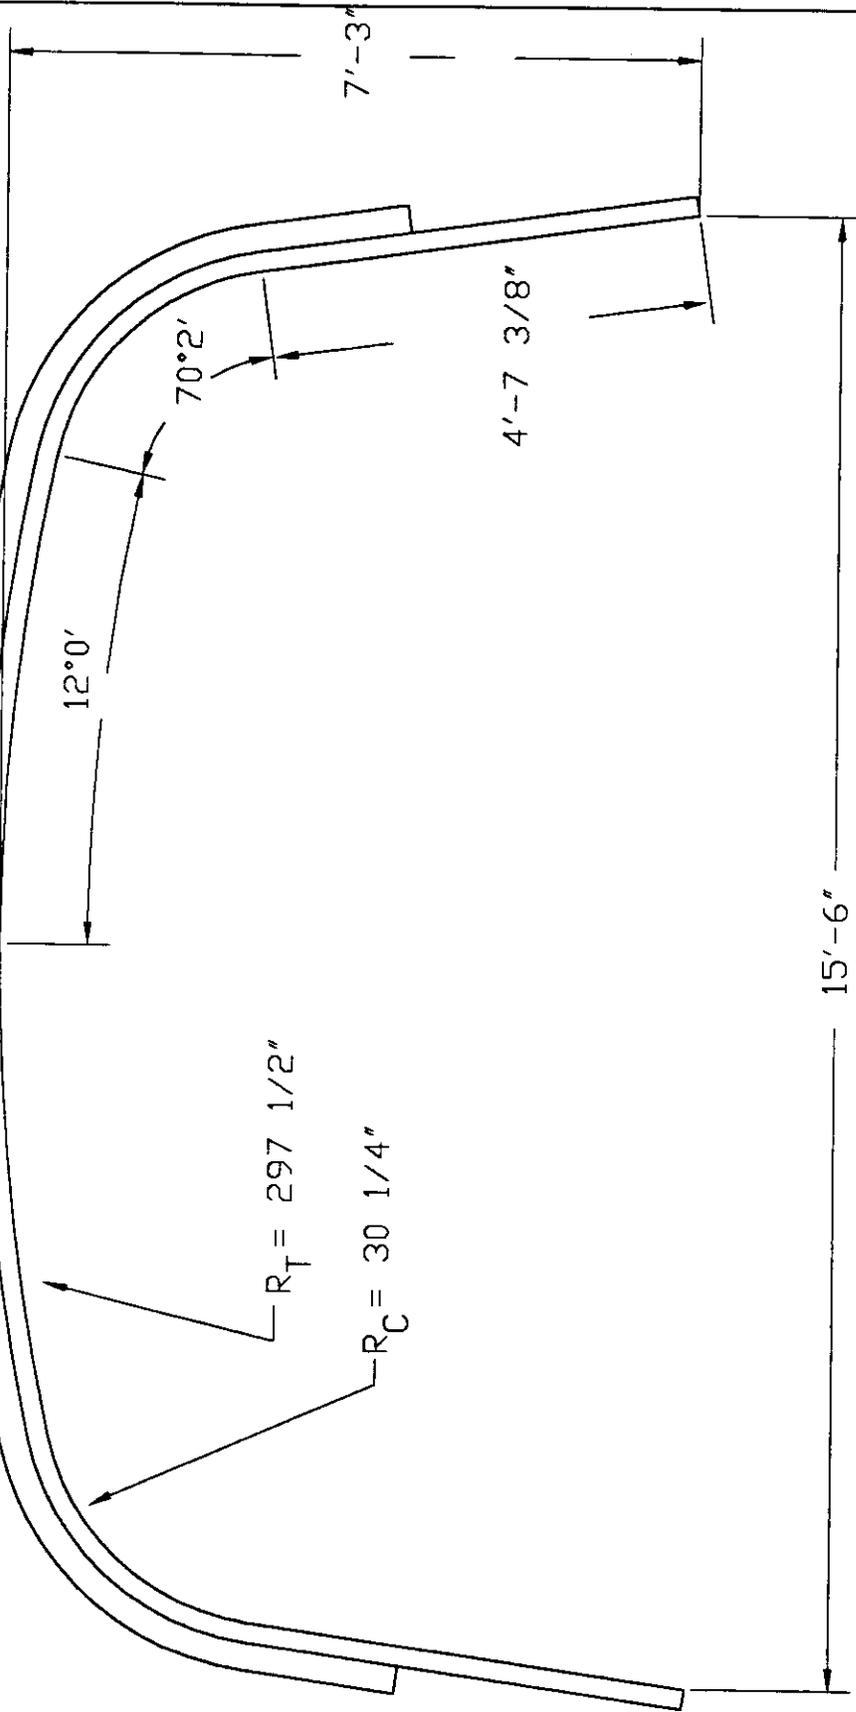


SCALE: 1/2" = 1'-0"
APPROX. AREA = 99.4 SQ. FT.



ALUMINUM BOX CULVERT
STRUCTURE #31
15'-6" SPAN x 7'-3" RISE

Drawing Date:	S.A.V. 7-19-96	Revision Date:	R.L.S. 7-24-97	Drawing Number:	1009719B
---------------	-------------------	----------------	-------------------	-----------------	----------

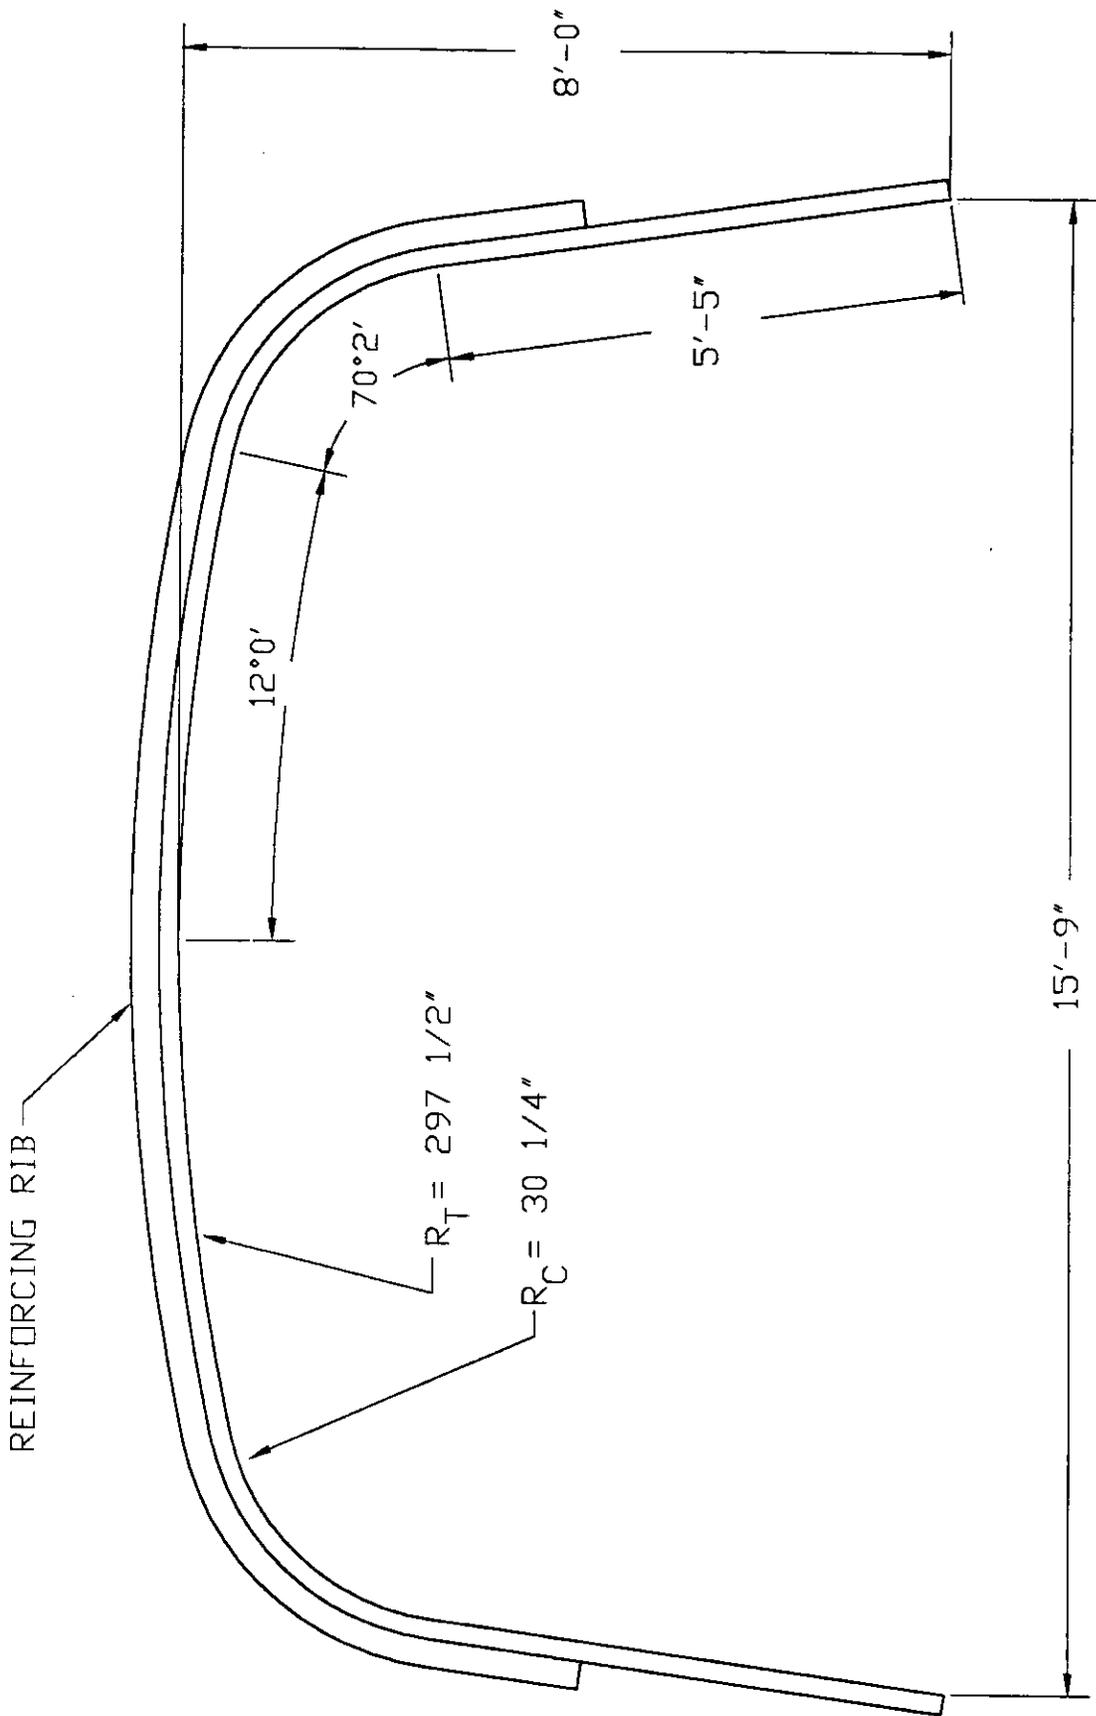


SCALE: 1/2" = 1'-0"
 APPROX. AREA = 111.8 SQ. FT.



ALUMINUM BOX CULVERT
 STRUCTURE #32
 15'-9" SPAN x 8'-0" RISE

Drawing Date:	S.A.V. 7-19-96	Revision Date:	R.L.S. 7-24-97	Drawing Number:	1009720B
---------------	-------------------	----------------	-------------------	-----------------	----------

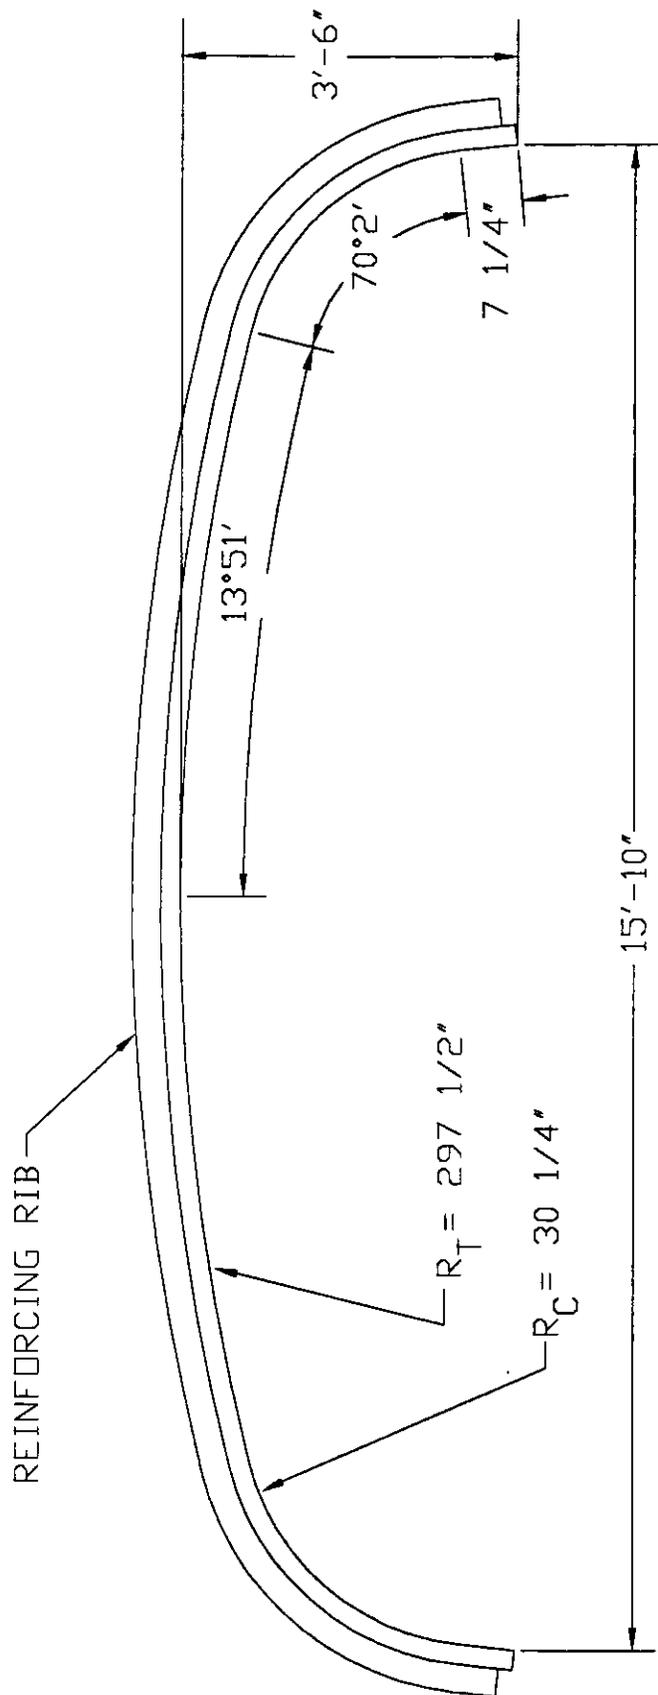


SCALE: 1/2" = 1'-0"
 APPROX. AREA = 46.8 SQ. FT.



ALUMINUM BOX CULVERT
 STRUCTURE #33
 15'-10" SPAN x 3'-6" RISE

Drawing Date:	S.A.V. 7-19-96	Revision Date:	R.L.S. 7-25-97	Drawing Number:	1009721B
---------------	-------------------	----------------	-------------------	-----------------	----------

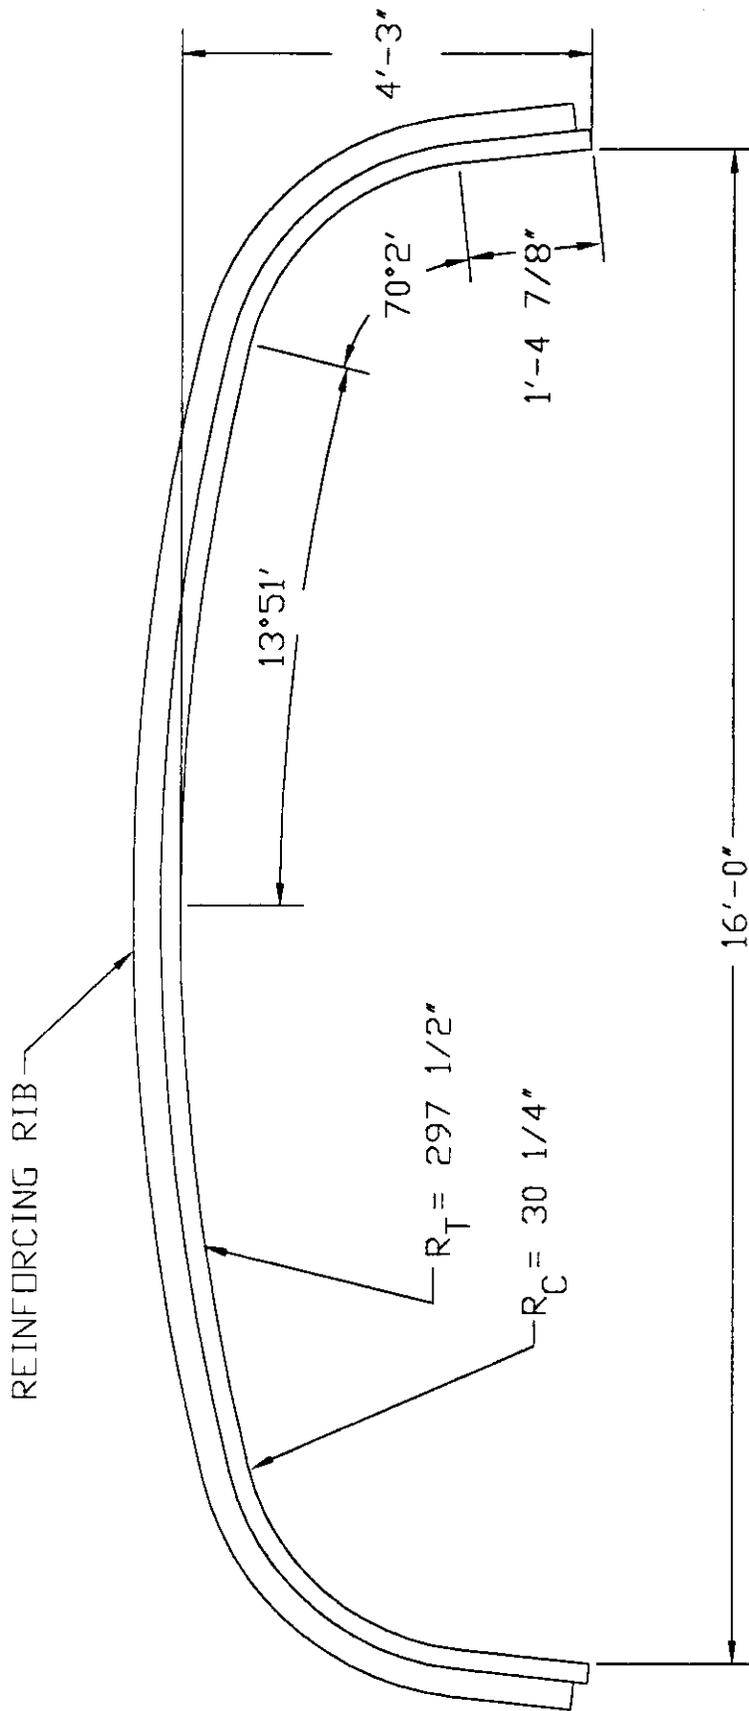

SCALE: 1/2" = 1'-0"
 APPROX. AREA = 59.5 SQ. FT.




ALUMINUM BOX CULVERT
 STRUCTURE #34
 16'-0" SPAN x 4'-3" RISE

Drawing Date: S.A.V. 7-19-96

Revision Date: R.L.S. 7-28-96

Drawing Number: 1009722B

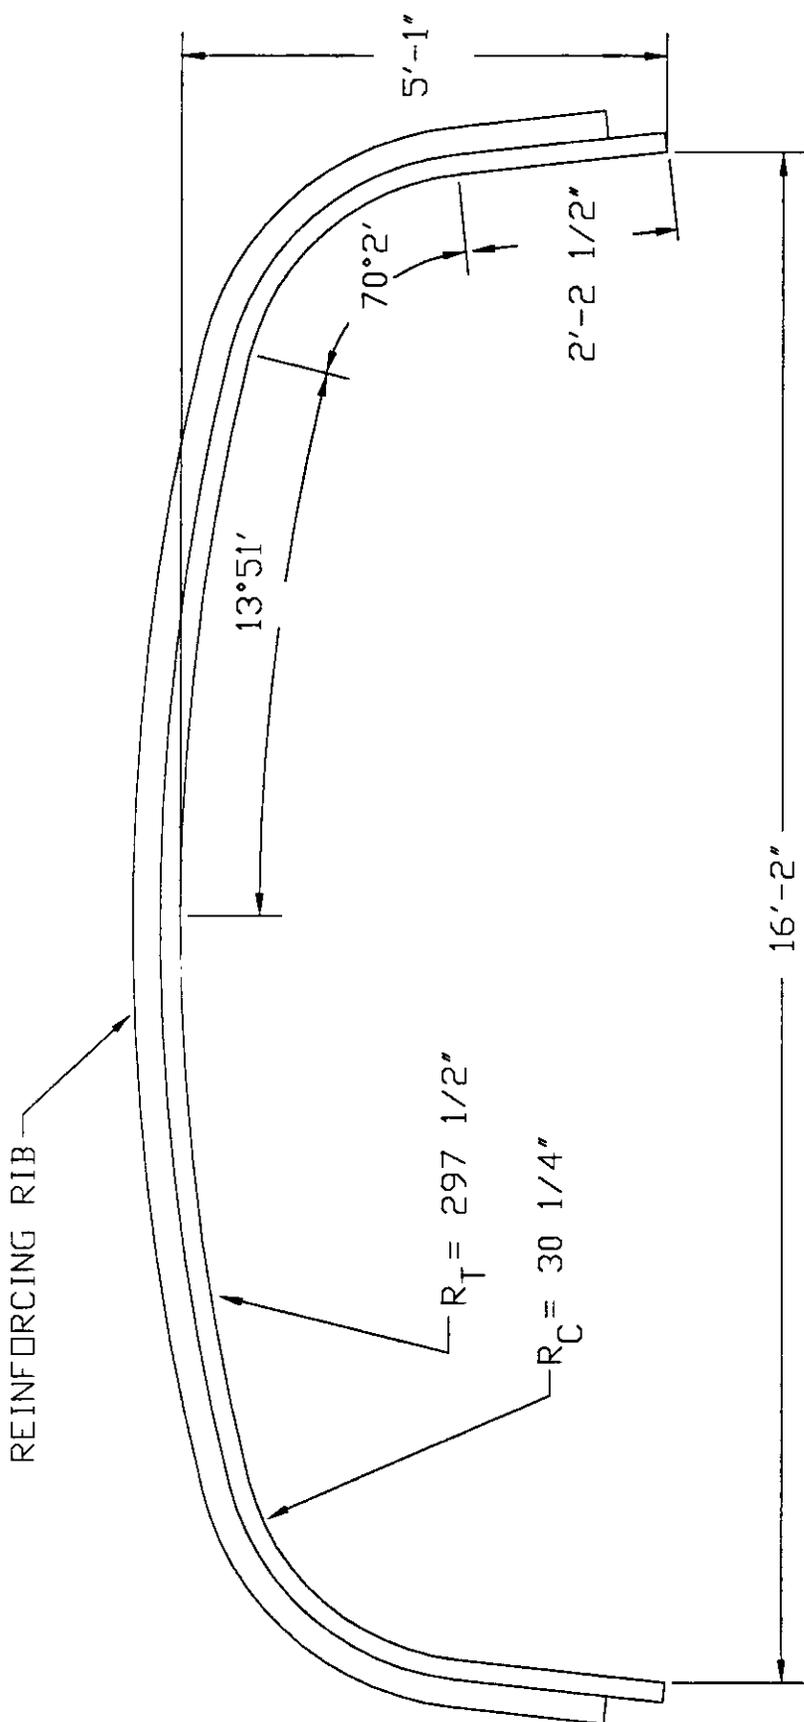


SCALE: 1/2" = 1'-0"
 APPROX. AREA = 72.3 SQ. FT.



ALUMINUM BOX CULVERT
 STRUCTURE #35
 16'-2" SPAN x 5'-1" RISE

Drawing Date:	S.A.V. 7-19-96	Revision Date:	R.L.S. 7-24-97	Drawing Number:	1009723B
---------------	-------------------	----------------	-------------------	-----------------	----------

REINFORCING RIB

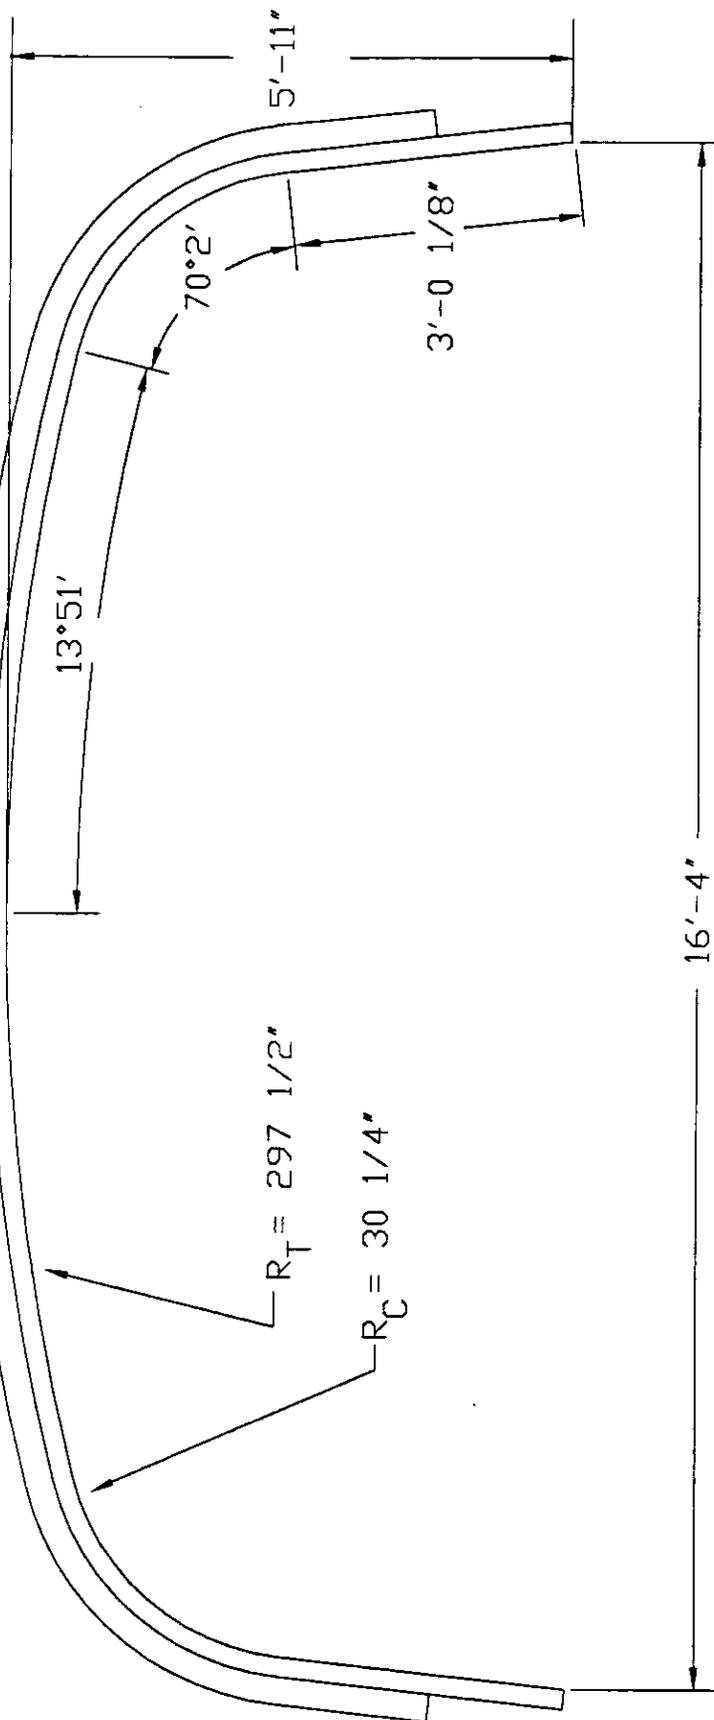

SCALE: 1/2" = 1'-0"
APPROX. AREA = 85.2 SQ. FT.




ALUMINUM BOX CULVERT
STRUCTURE #36
16'-4" SPAN x 5'-11" RISE

Drawing Date: S.A.V. 7-19-96

Revision Date: R.L.S. 7-24-97

Drawing Number: 1009724B

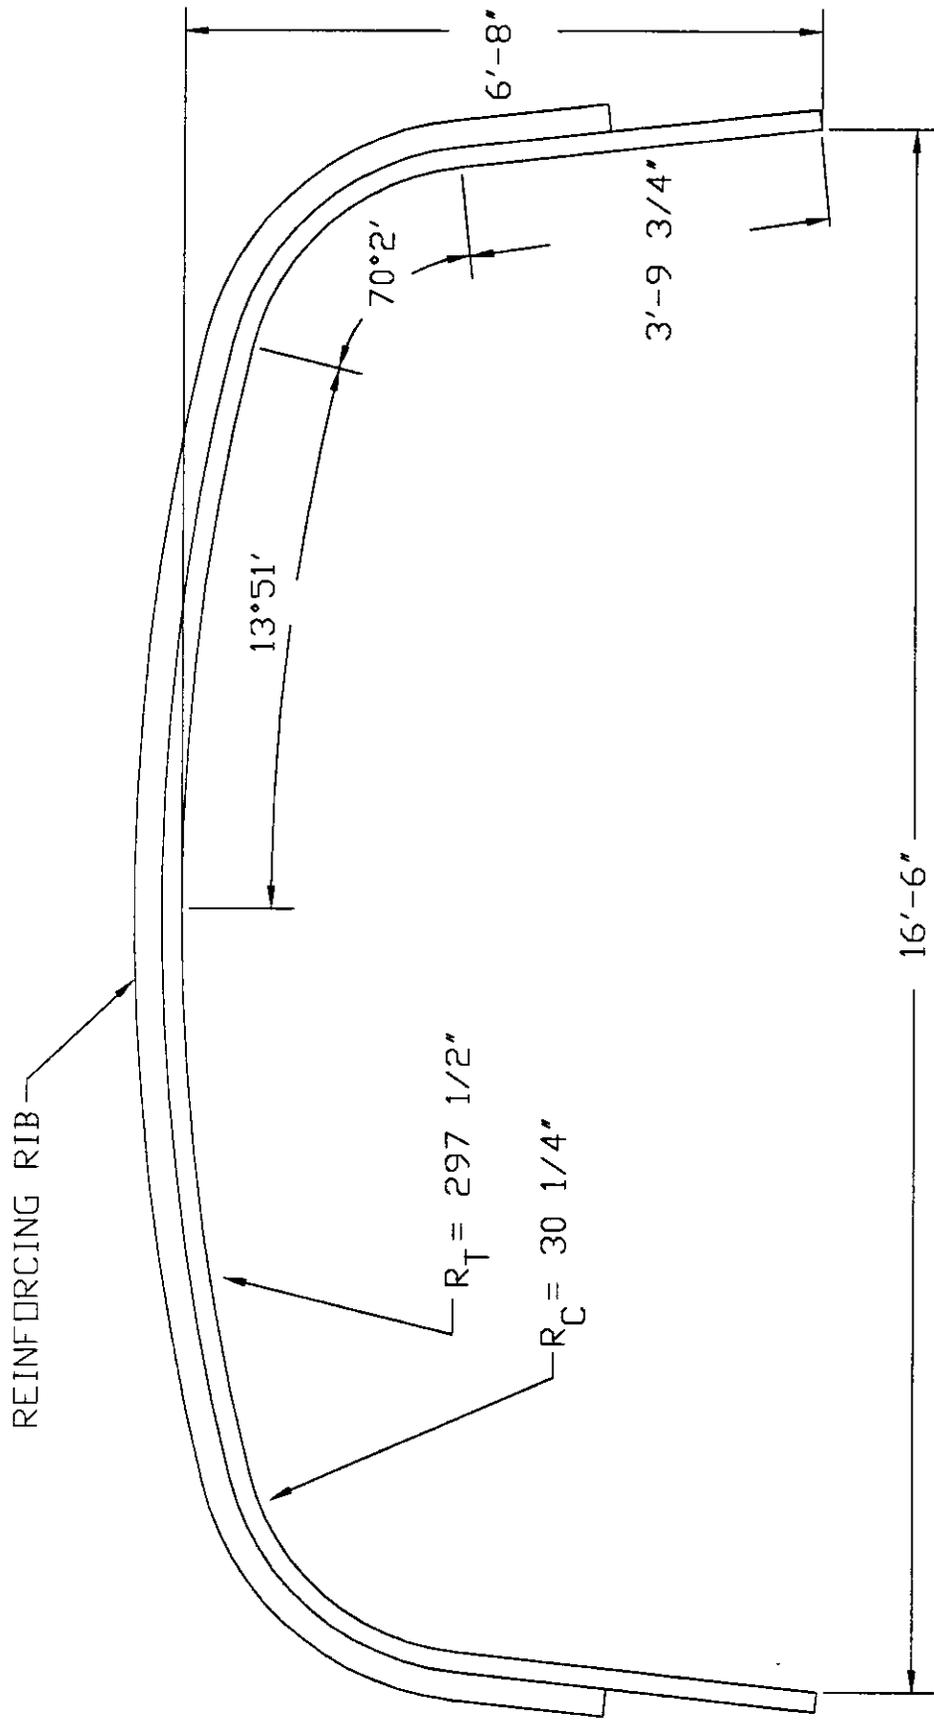


SCALE: 1/2" = 1'-0"
 APPROX. AREA = 98.3 SQ. FT.



ALUMINUM BOX CULVERT
 STRUCTURE #37
 16'-6" SPAN x 6'-8" RISE

Drawing Date:	S.A.V. 7-19-96	Revision Date:	R.L.S. 7-24-97	Drawing Number:	1009725B
---------------	-------------------	----------------	-------------------	-----------------	----------

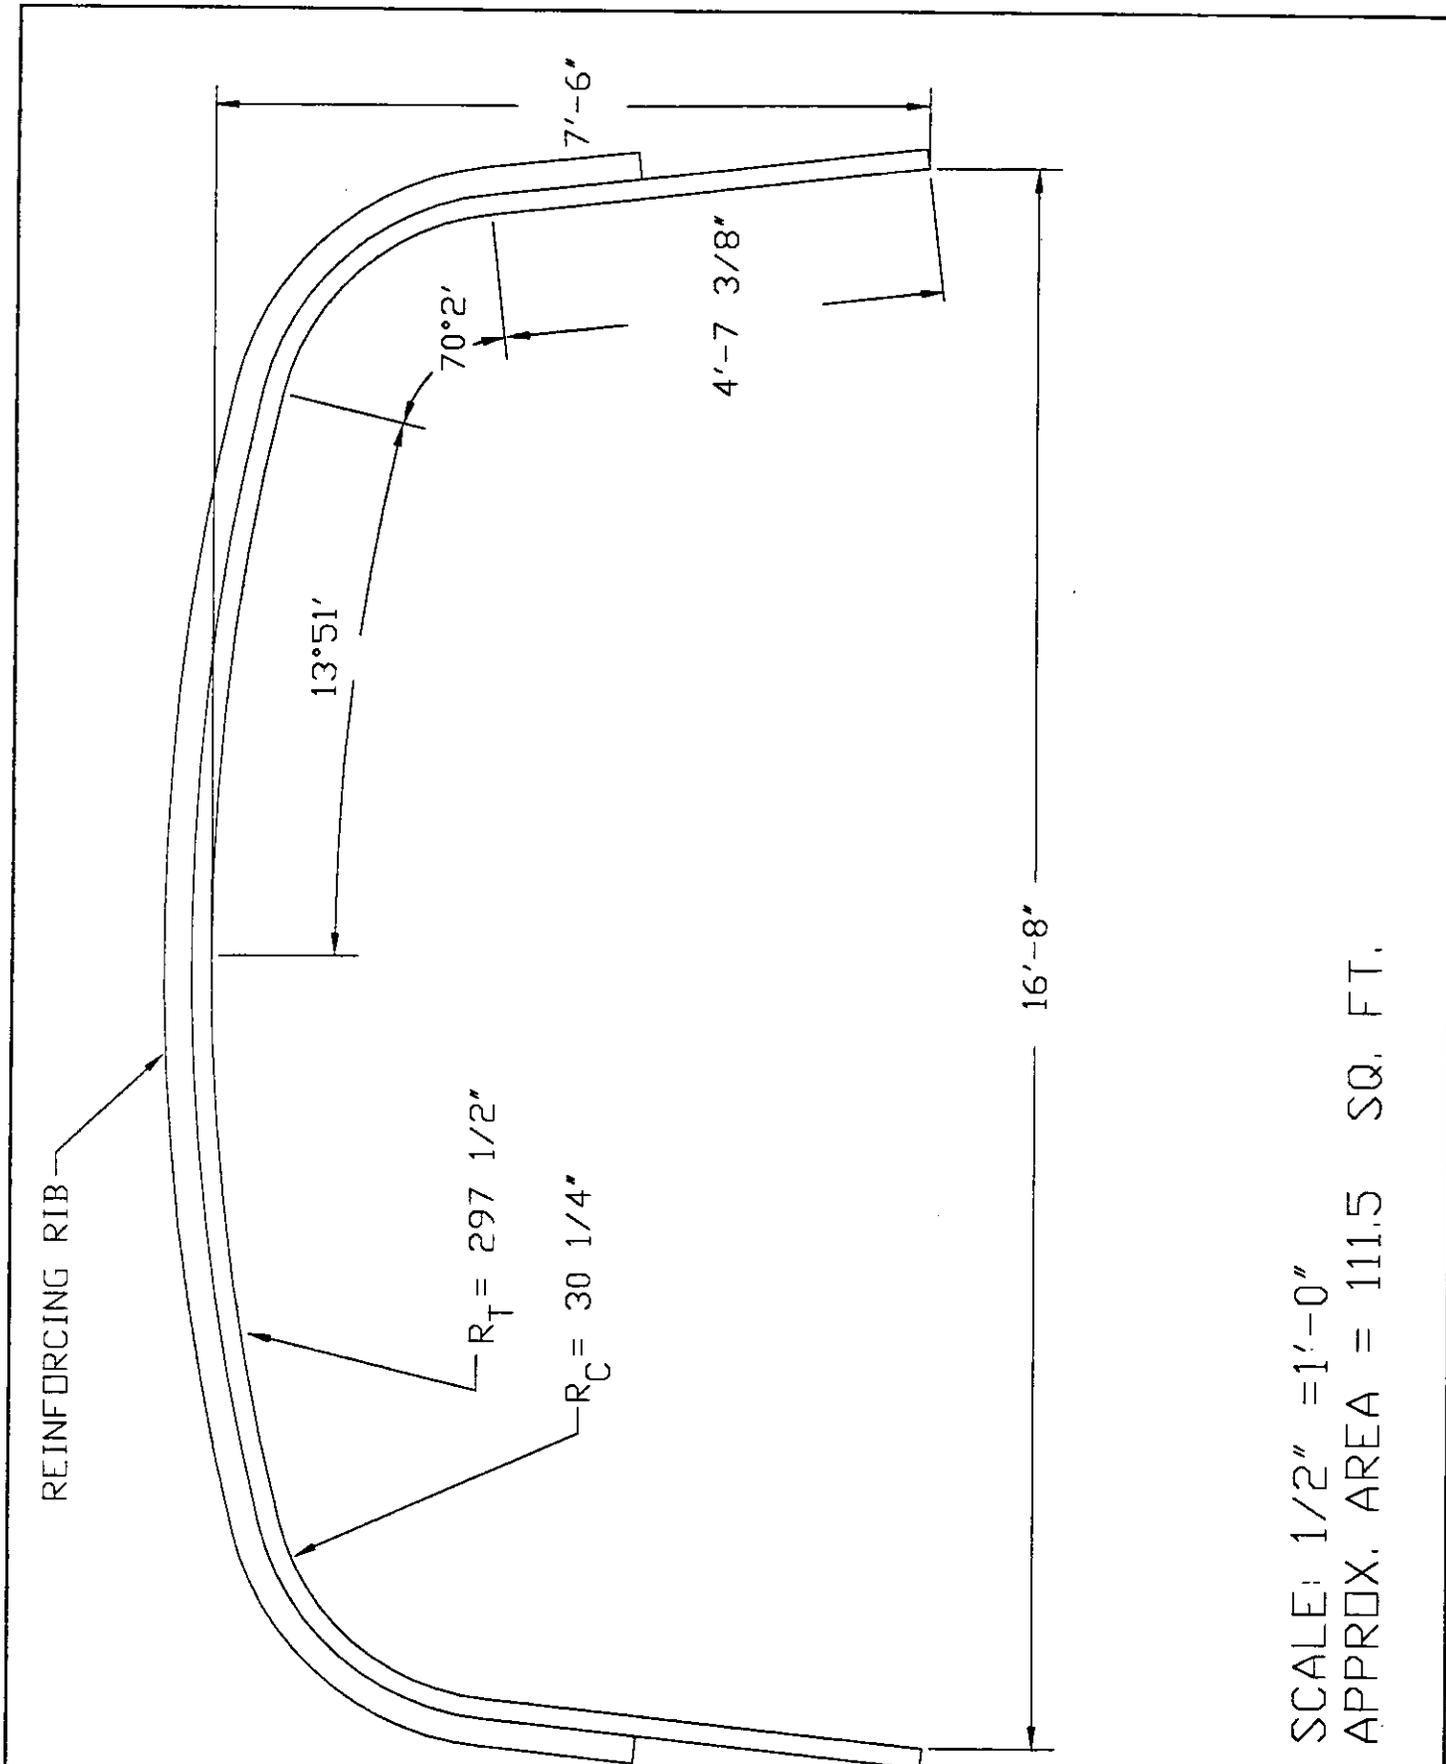


SCALE: $1/2'' = 1'-0''$
 APPROX. AREA = 111.5 SQ. FT.



ALUMINUM BOX CULVERT
 STRUCTURE #38
 16'-8" SPAN x 7'-6" RISE

Drawing Date:	S.A.V. 7-19-96	Revision Date:	R.L.S. 7-24-97	Drawing Number:	1009726B
---------------	-------------------	----------------	-------------------	-----------------	----------

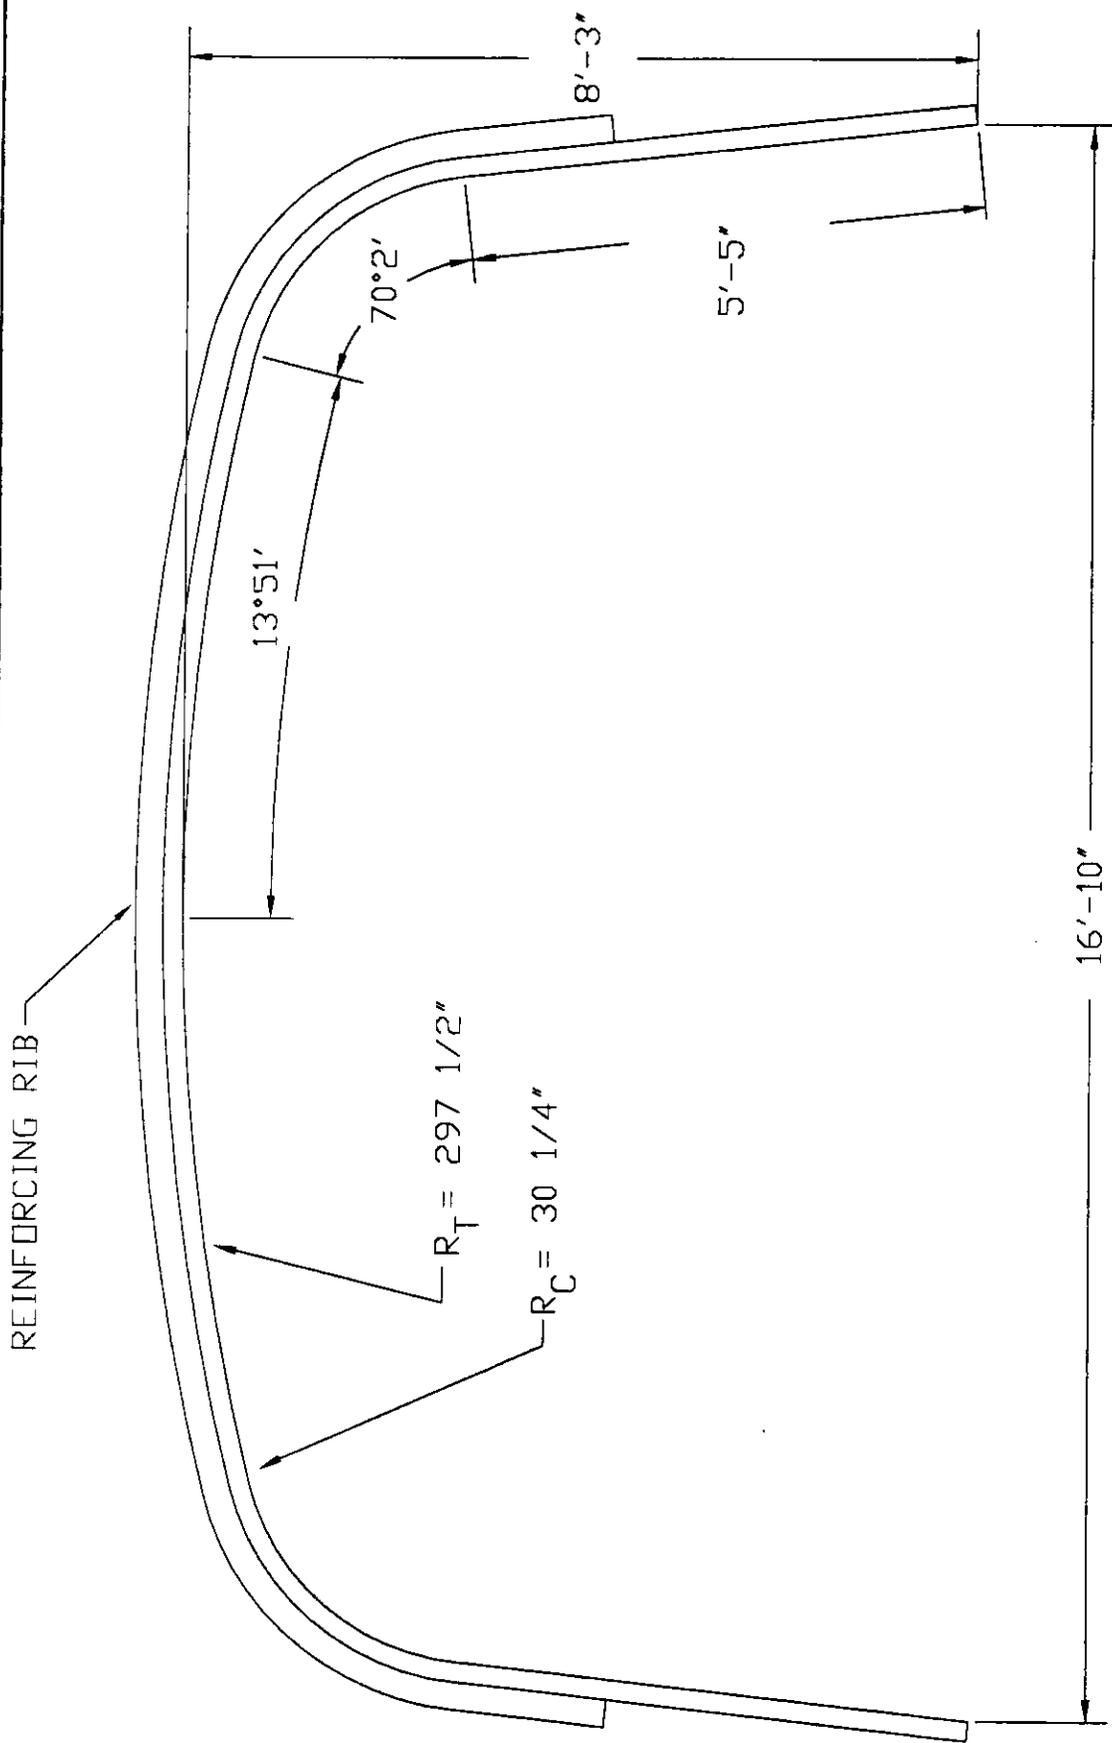


SCALE: 1/2" = 1'-0"
 APPROX. AREA = 124.8 SQ. FT.



ALUMINUM BOX CULVERT
 STRUCTURE #39
 16'-10" SPAN x 8'-3" RISE

Drawing Date:	S.A.V. 7-19-96	Revision Date:	R.L.S. 7-24-97	Drawing Number:	1009727B
---------------	-------------------	----------------	-------------------	-----------------	----------

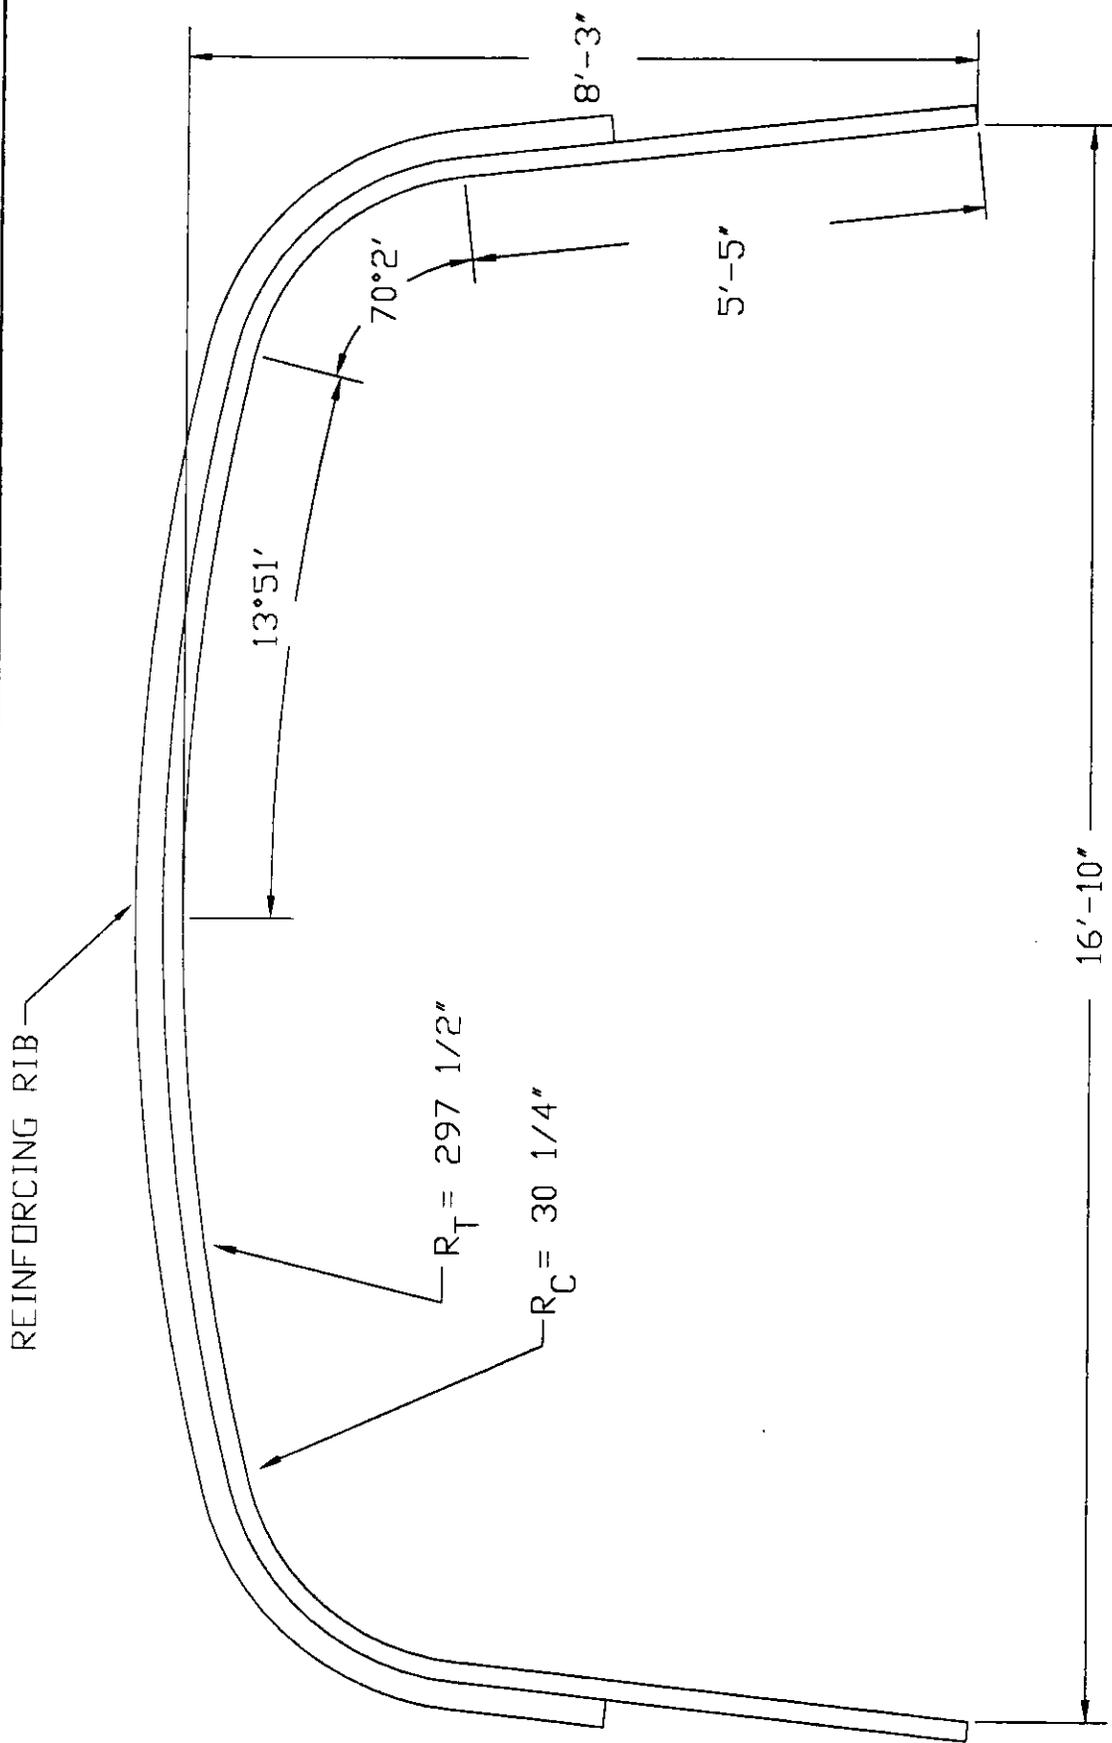


SCALE: 1/2" = 1'-0"
 APPROX. AREA = 124.8 SQ. FT.



ALUMINUM BOX CULVERT
 STRUCTURE #39
 16'-10" SPAN x 8'-3" RISE

Drawing Date:	S.A.V. 7-19-96	Revision Date:	R.L.S. 7-24-97	Drawing Number:	1009727B
---------------	-------------------	----------------	-------------------	-----------------	----------

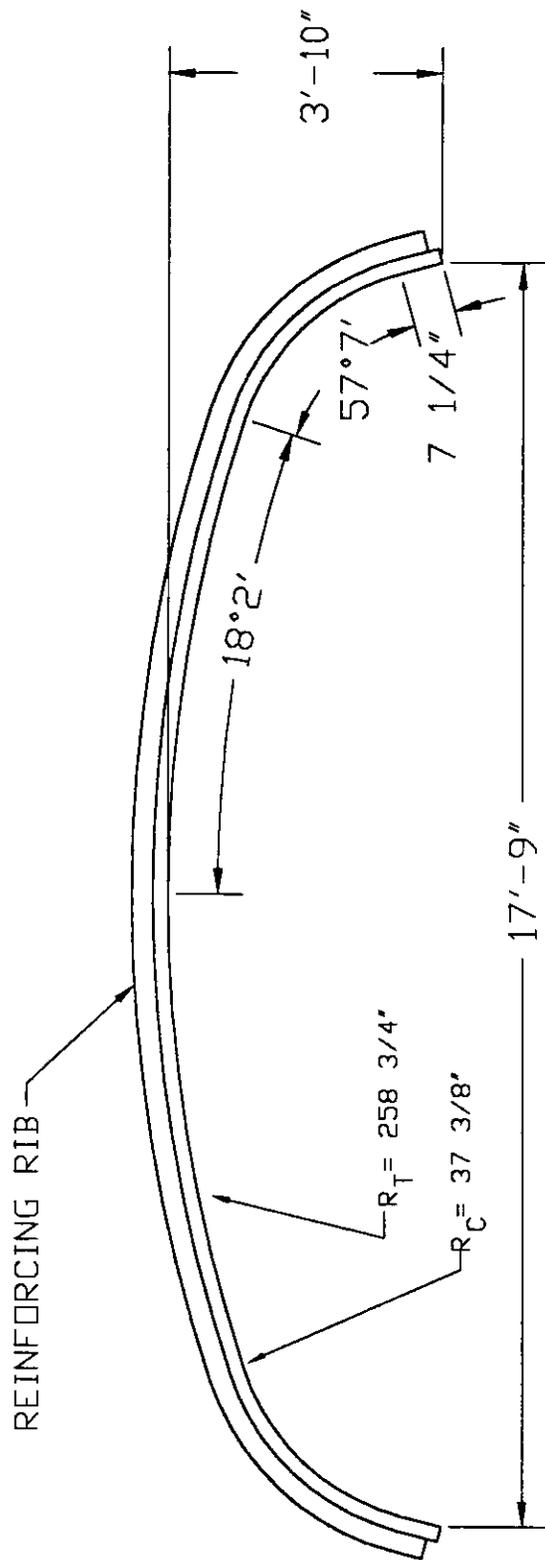


SCALE: 3/8" = 1'-0"
 APPROX. AREA = 54.4 SQ. FT.



ALUMINUM BOX CULVERT
 STRUCTURE #40
 17'-9" SPAN x 3'-10" RISE

Drawing Date:	S.A.V. 7-25-96	Revision Date:	R.L.S. 7-28-97	Drawing Number:	1009728B
---------------	-------------------	----------------	-------------------	-----------------	----------

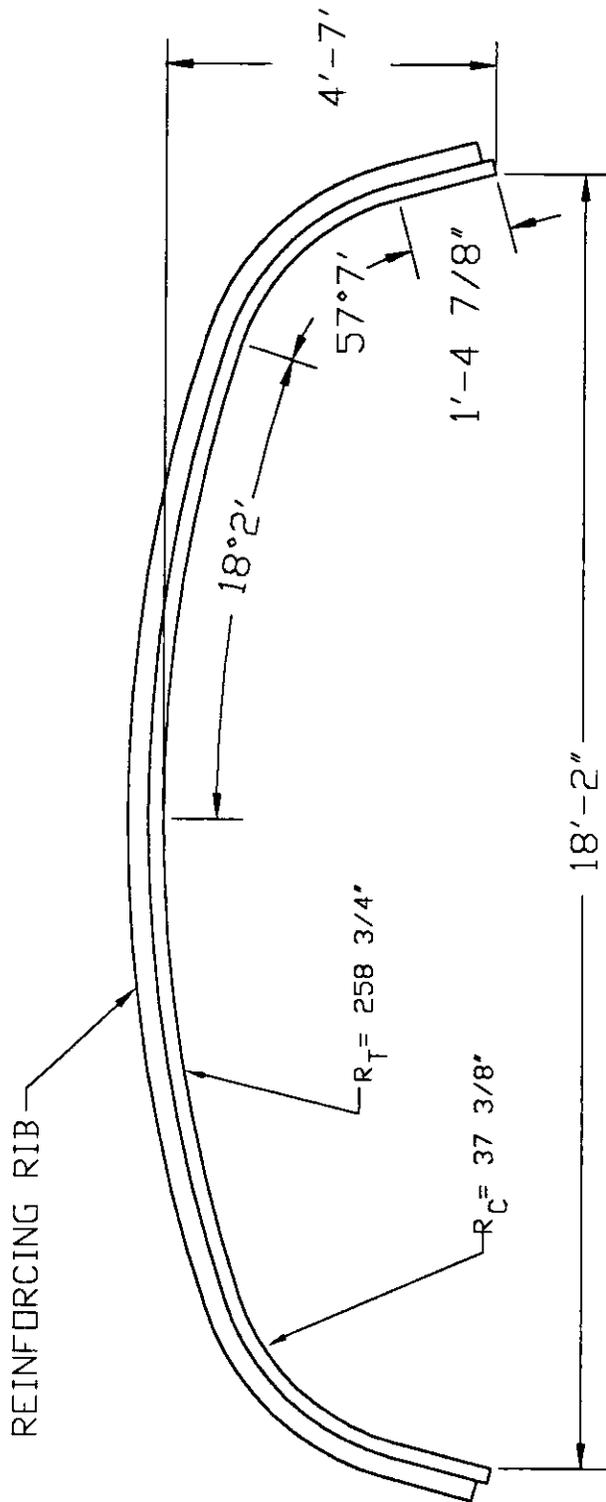


SCALE: 3/8" = 1'-0"
 APPROX. AREA = 68.3 SQ. FT.



ALUMINUM BOX CULVERT
 STRUCTURE #41
 18'-2" SPAN x 4'-7" RISE

Drawing Date:	S.A.V. 7-25-96	Revision Date:	R.L.S. 7-28-97	Drawing Number:	1009729B
---------------	-------------------	----------------	-------------------	-----------------	----------

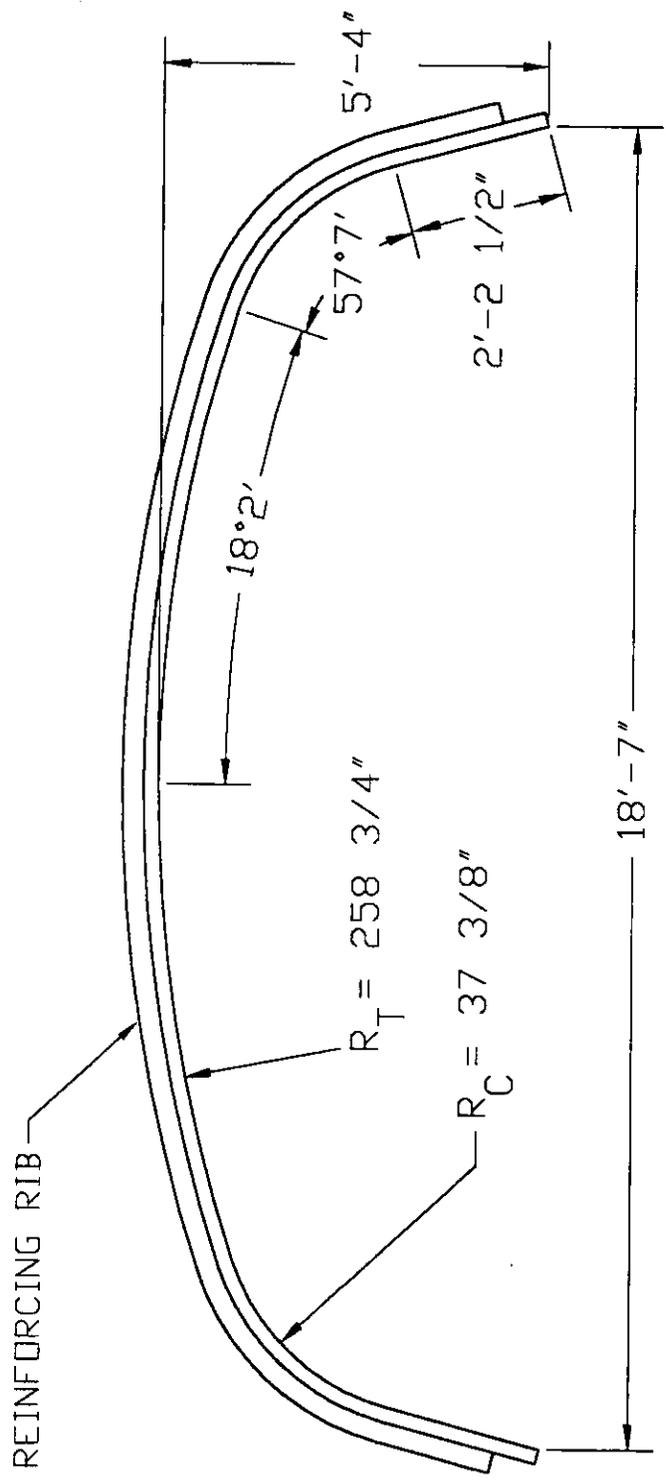


SCALE: 3/8" = 1'-0"
 APPROX. AREA = 82.5 SQ. FT.



ALUMINUM BOX CULVERT
 STRUCTURE #42
 18'-7" SPAN x 5'-4" RISE

Drawing Date:	S.A.V. 7-22-96	Revision Date:	R.L.S. 7-28-97	Drawing Number:	1009730B
---------------	-------------------	----------------	-------------------	-----------------	----------

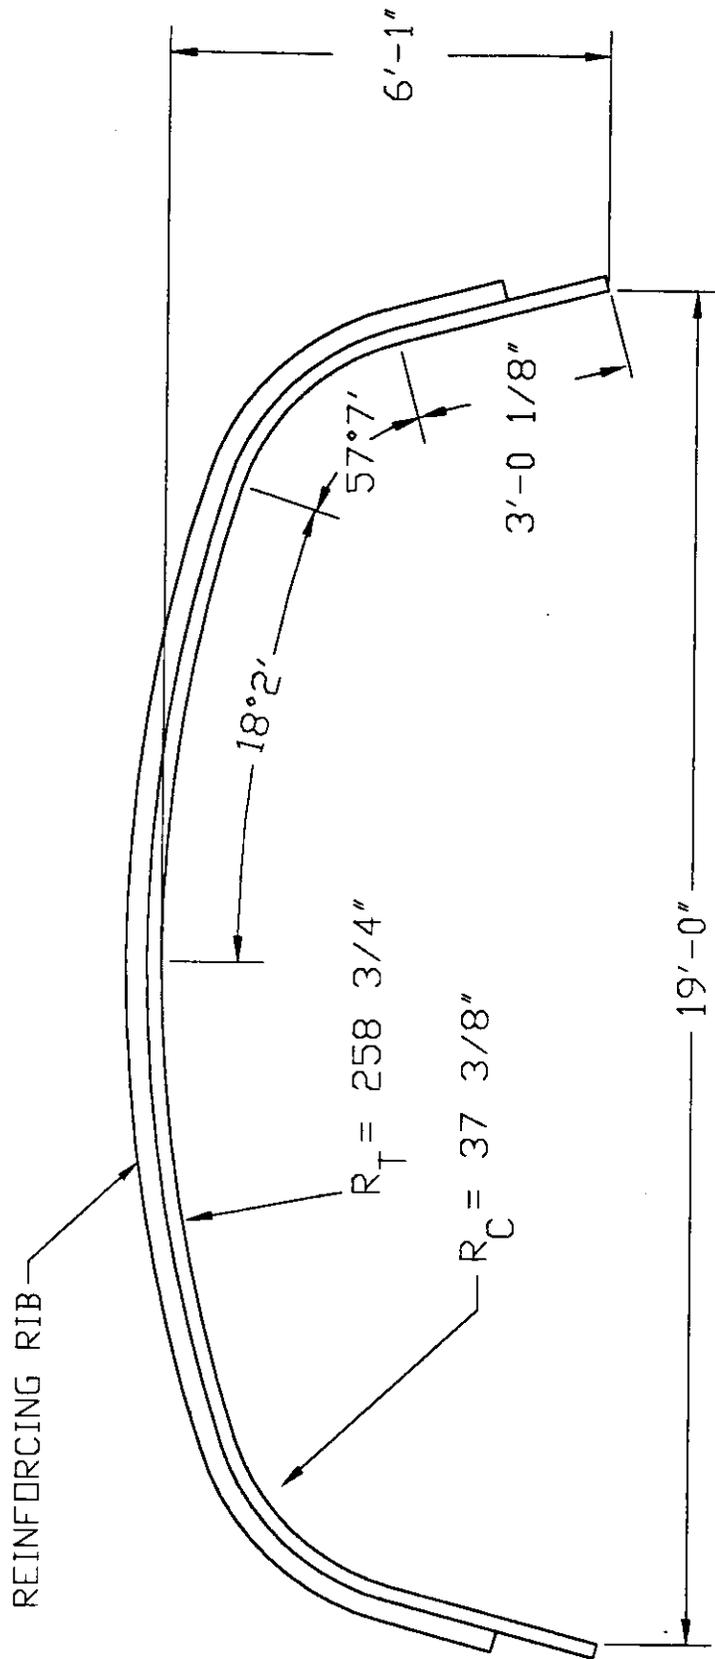


SCALE: 3/8" = 1'-0"
 APPROX. AREA = 97.1 SQ. FT.



© 1996, CONTECH CONSTRUCTION PRODUCTS INC.

ALUMINUM BOX CULVERT
 STRUCTURE #43
 19'-0" SPAN x 6'-1" RISE


Drawing Date:	S.A.V. 7-22-96	Revision Date:	R.L.S. 7-28-97	Drawing Number:	1009737B
---------------	-------------------	----------------	-------------------	-----------------	----------

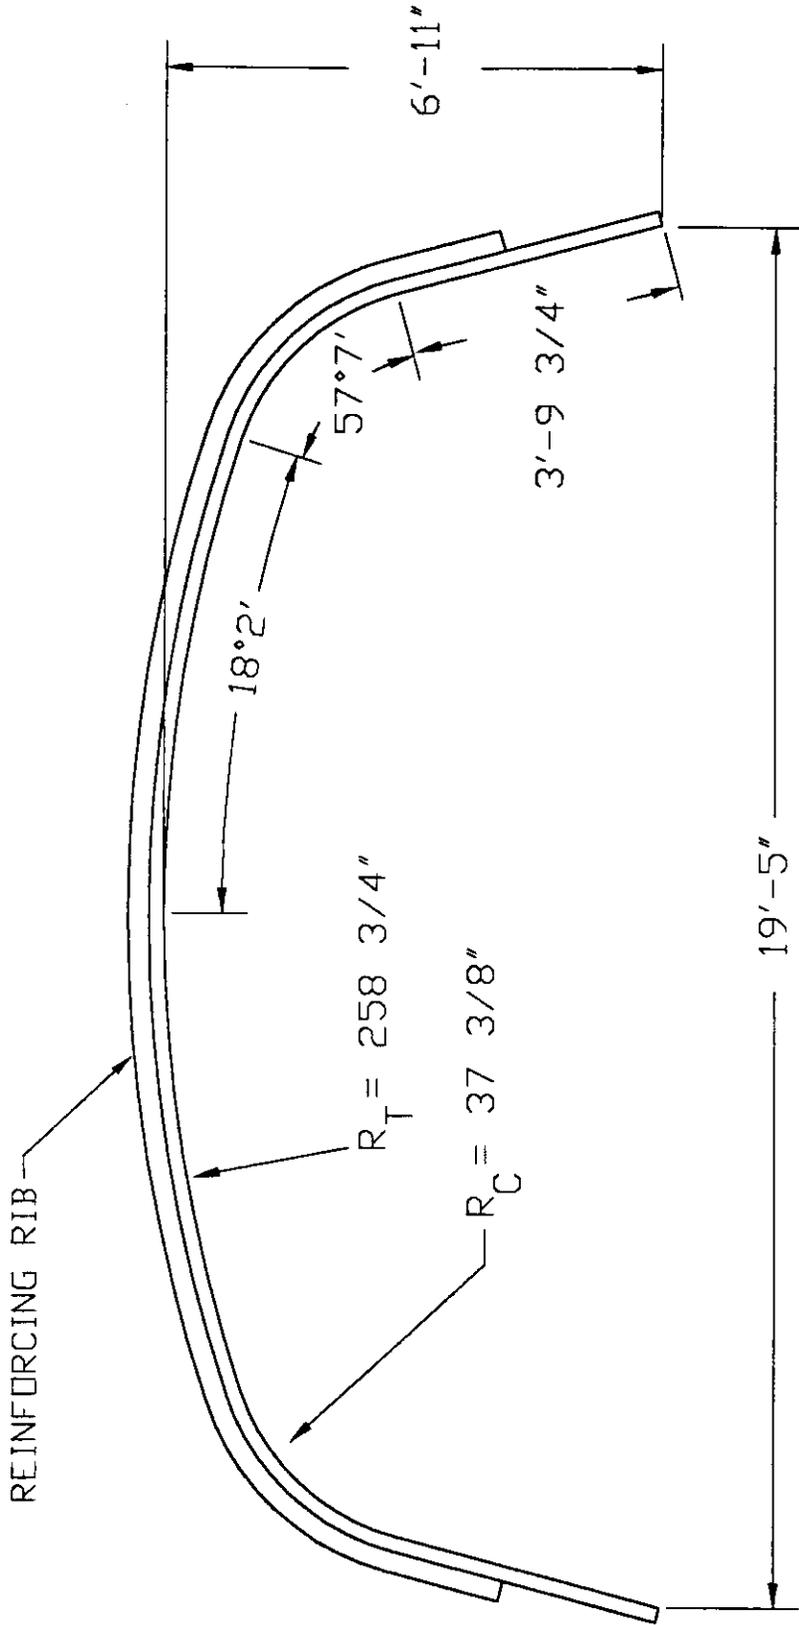

CONTECH[®]
 CONSTRUCTION PRODUCTS INC.
 © 1996, CONTECH CONSTRUCTION PRODUCTS INC.

ALUMINUM BOX CULVERT
 STRUCTURE #44
 19'-5" SPAN x 6'-11" RISE

Drawing Date:	S.A.V. 7-22-96	Revision Date:	R.L.S. 7-28-97	Drawing Number:	1009732B
---------------	-------------------	----------------	-------------------	-----------------	----------

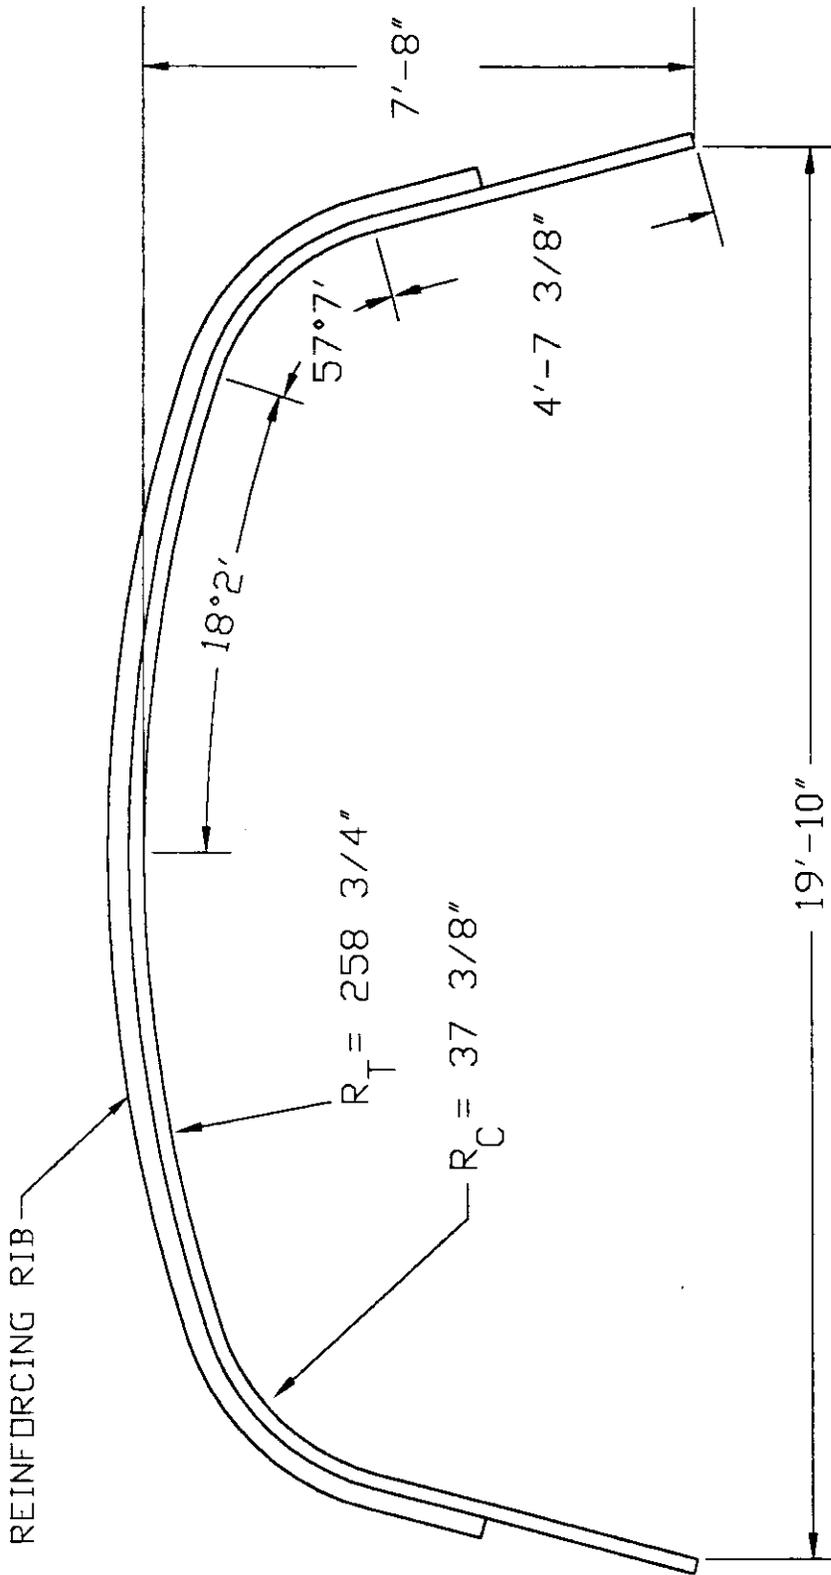


SCALE: 3/8" = 1'-0"
 APPROX. AREA = 127.1 SQ. FT.



ALUMINUM BOX CULVERT
 STRUCTURE #45
 19'-10" SPAN x 7'-8" RISE

Drawing Date:	S.A.V. 7-22-96	Revision Date:	R.L.S. 7-28-97	Drawing Number:	1009733B
---------------	-------------------	----------------	-------------------	-----------------	----------

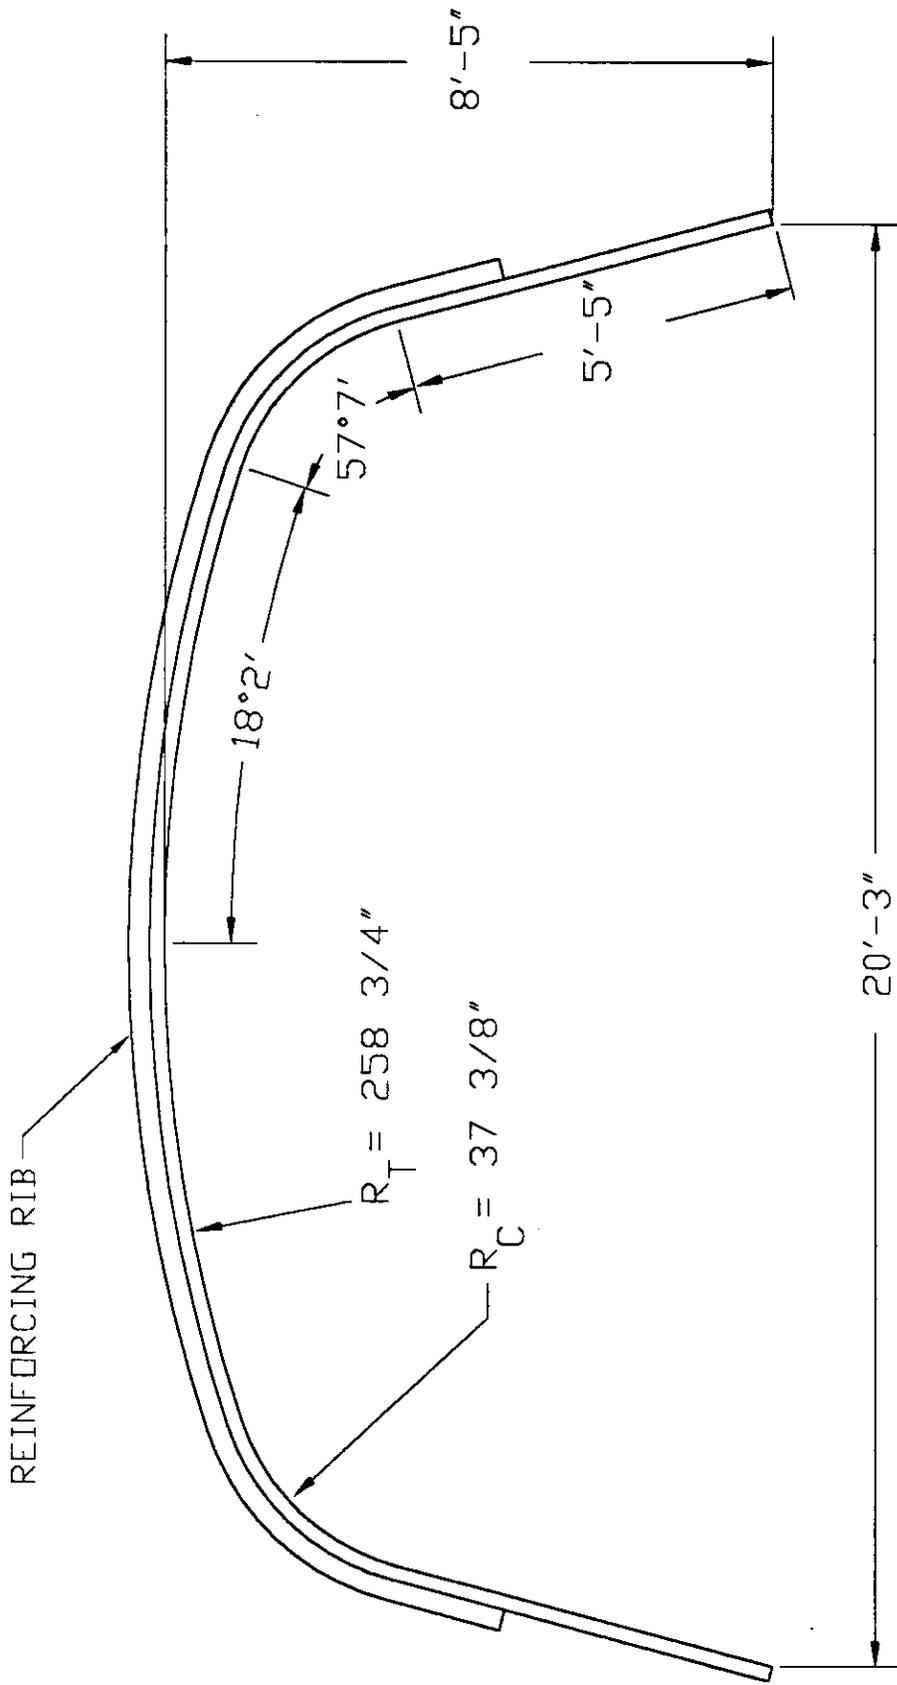


SCALE: $\frac{3}{8}'' = 1'-0''$
 APPROX. AREA = 142.6 SQ. FT.



ALUMINUM BOX CULVERT
 STRUCTURE #46
 20'-3" SPAN x 8'-5" RISE

Drawing Date:	S.A.V. 7-22-96	Revision Date:	R.L.S. 7-28-97	Drawing Number:	1009734B
---------------	-------------------	----------------	-------------------	-----------------	----------

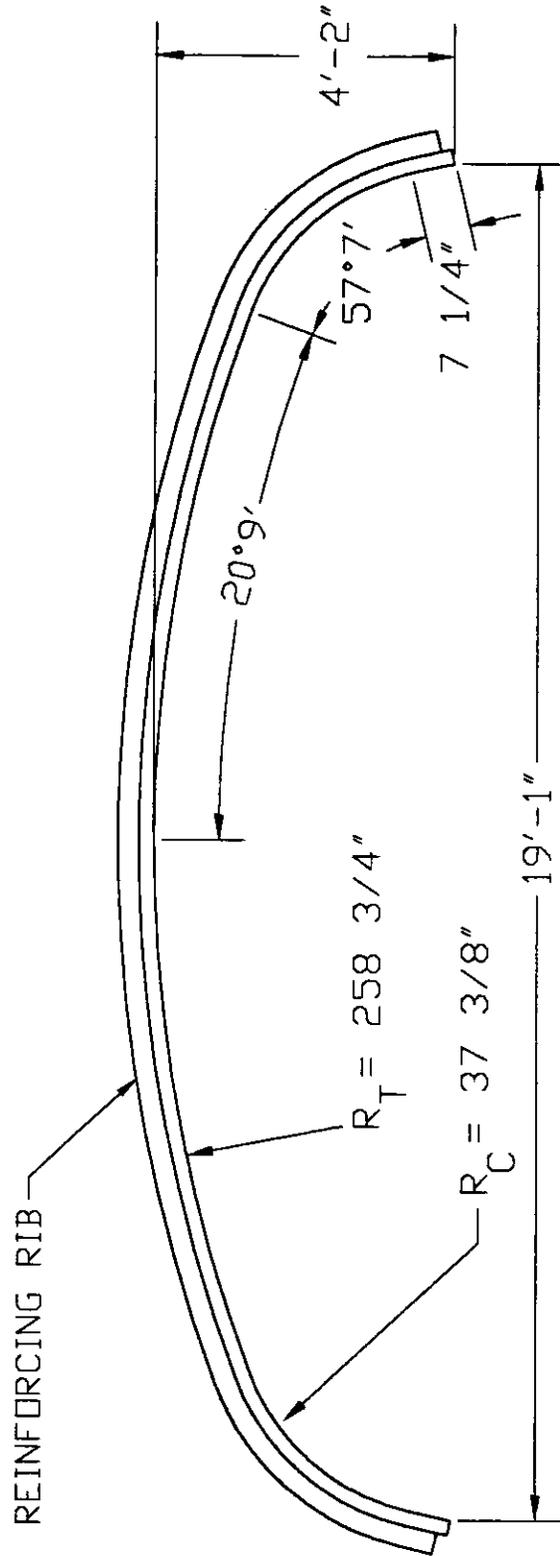


SCALE: 3/8" = 1'-0"
 APPROX. AREA = 63.3 SQ. FT.



ALUMINUM BOX CULVERT
 STRUCTURE #47
 19'-1" SPAN x 4'-2" RISE

Drawing Date:	S.A.V. 7-22-96	Revision Date:	R.L.S. 7-28-97	Drawing Number:	1009735B
---------------	-------------------	----------------	-------------------	-----------------	----------

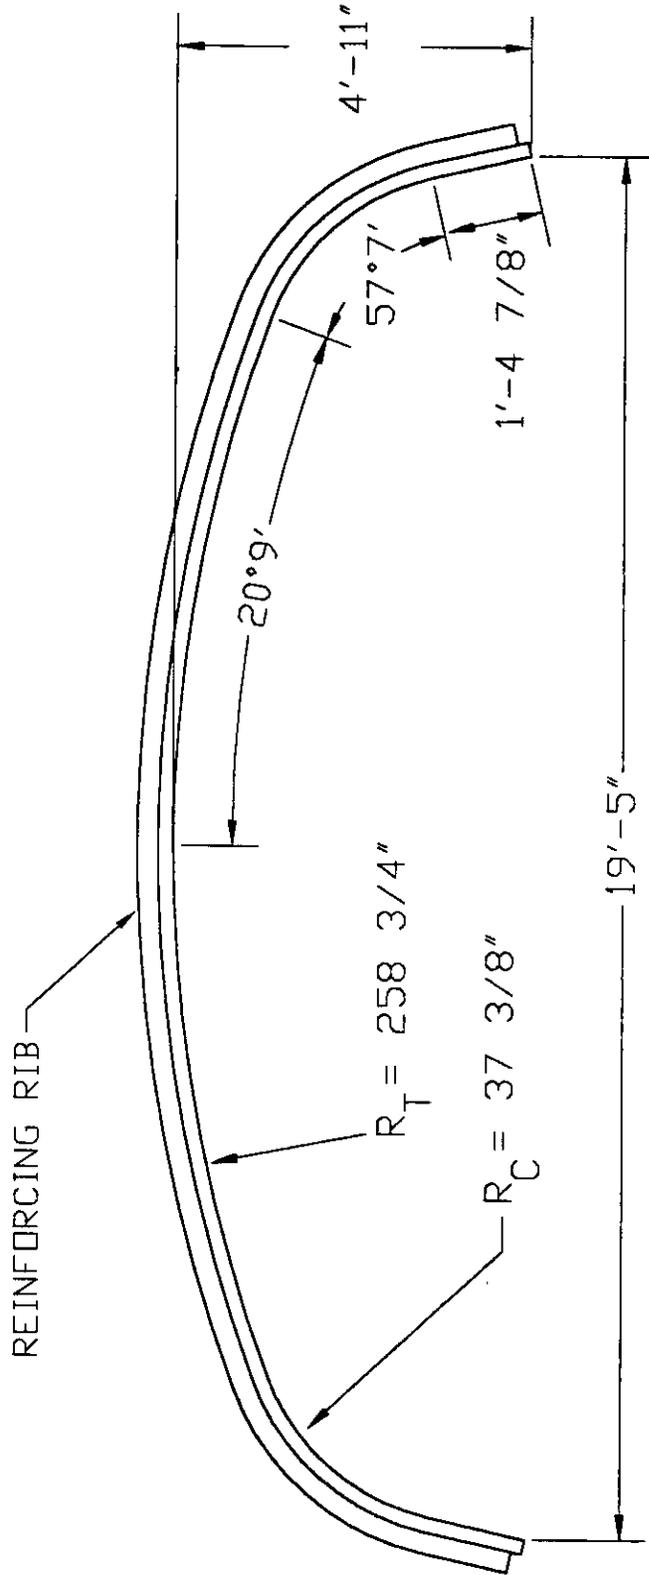


SCALE: 3/8" = 1'-0"
 APPROX. AREA = 78.3 SQ. FT.



ALUMINUM BOX CULVERT
 STRUCTURE #48
 19'-5" SPAN x 4'-11" RISE

Drawing Date:	S.A.V. 7-22-96	Revision Date:	R.L.S. 7-28-97	Drawing Number:	1009736B
---------------	-------------------	----------------	-------------------	-----------------	----------

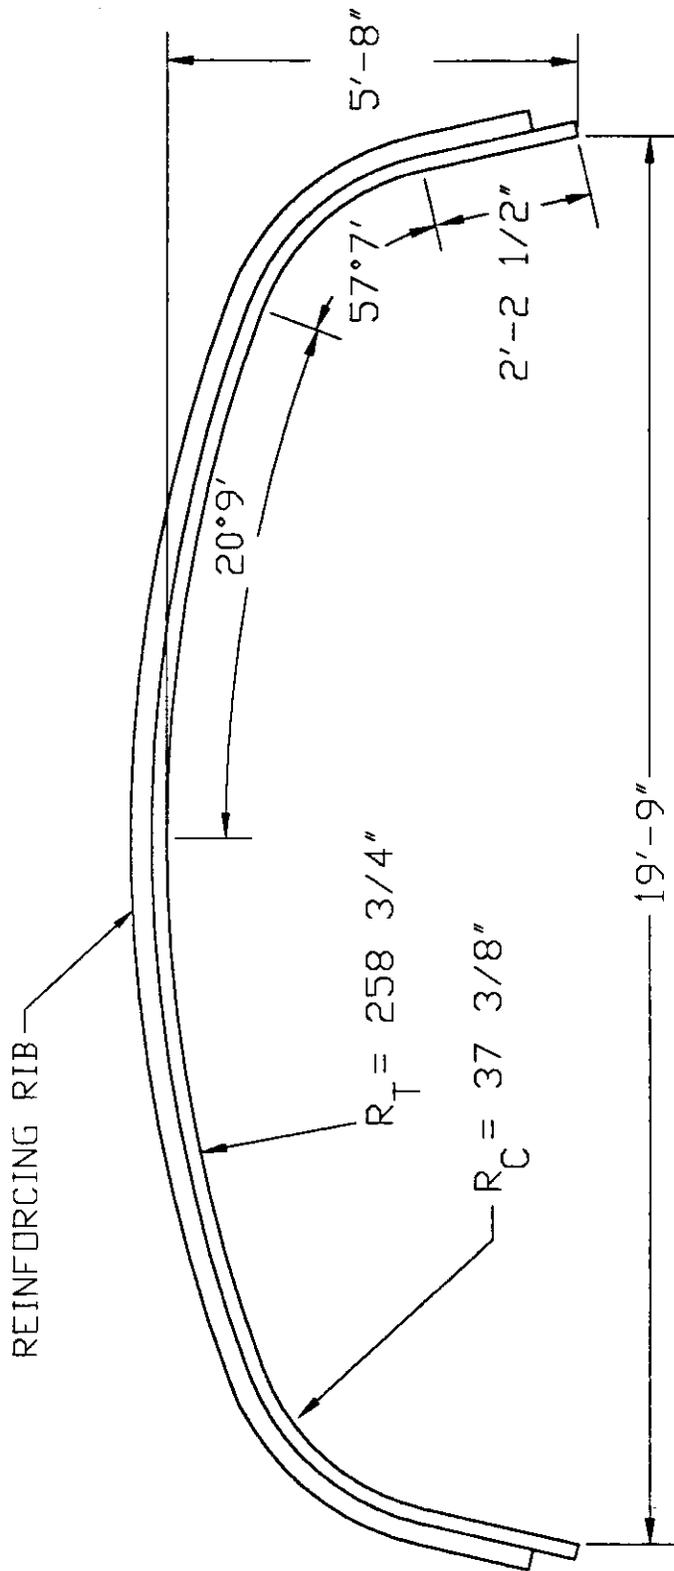


SCALE: 3/8" = 1'-0"
 APPROX. AREA = 93.6 SQ. FT.



ALUMINUM BOX CULVERT
 STRUCTURE #49
 19'-9" SPAN x 5'-8" RISE

Drawing Date:	S.A.V. 7-22-96	Revision Date:	R.L.S. 7-28-97	Drawing Number:	1009737B
---------------	-------------------	----------------	-------------------	-----------------	----------

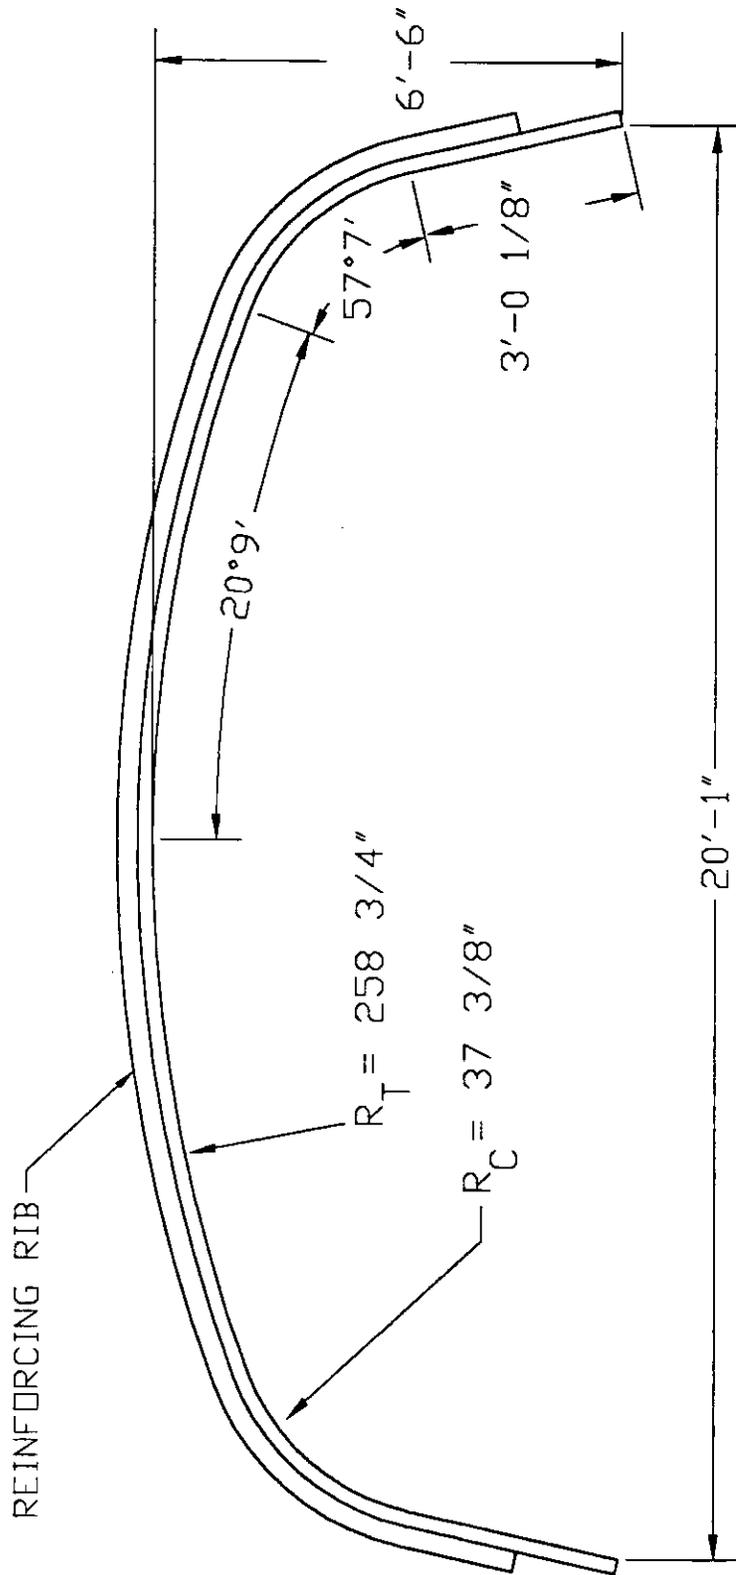

SCALE: 3/8" = 1'-0"
 APPROX. AREA = 109.2 SQ. FT.




© 1996, CONTECH CONSTRUCTION PRODUCTS INC.

ALUMINUM BOX CULVERT
 STRUCTURE #50
 20'-1" SPAN x 6'-6" RISE

Drawing Date: S.A.V. 7-22-96

Revision Date: R.L.S. 7-28-97

Drawing Number: 1009738B

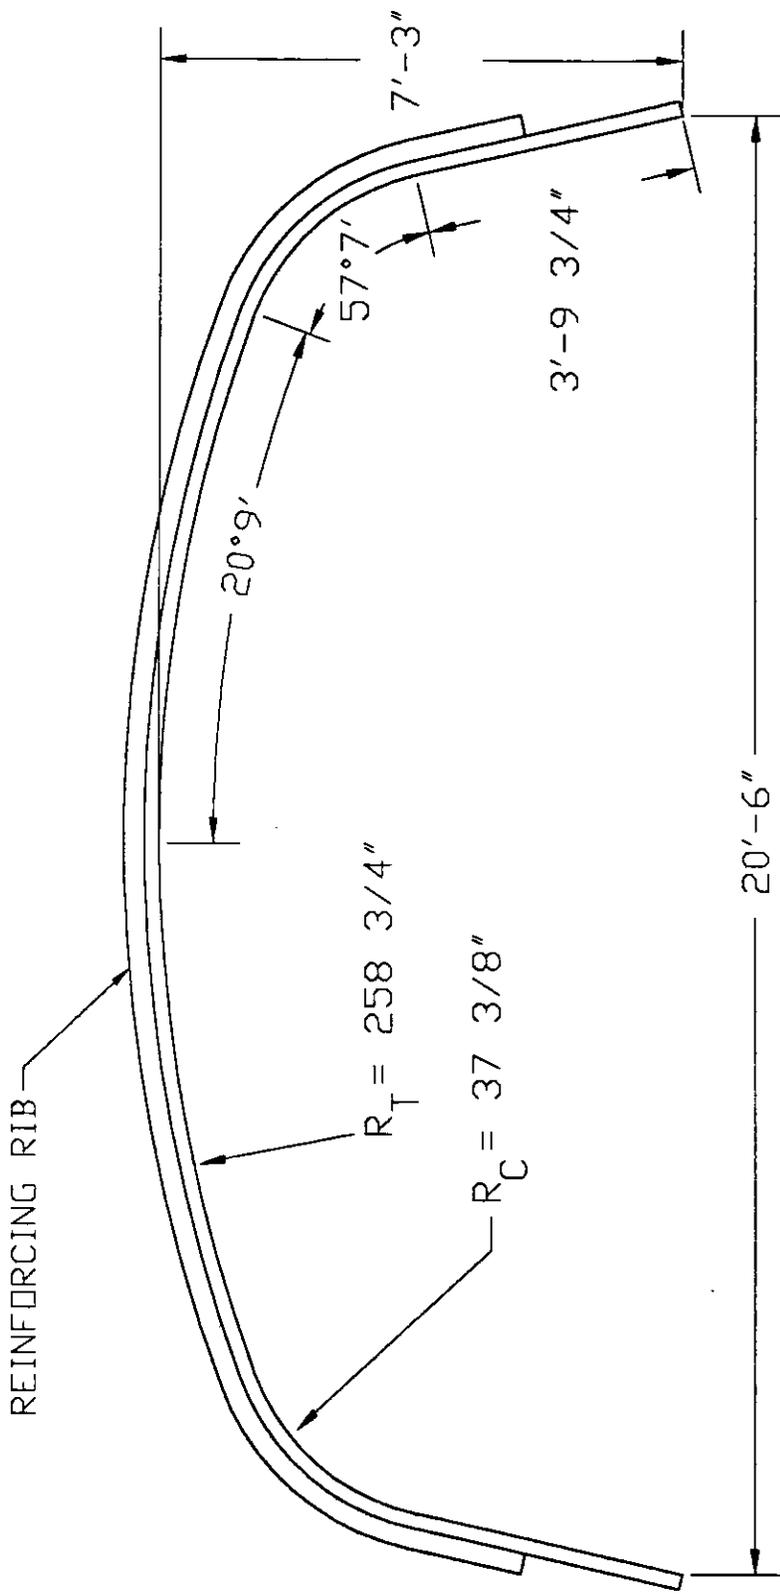


SCALE: $\frac{3}{8}'' = 1'-0''$
 APPROX. AREA = 125.0 SQ. FT.



ALUMINUM BOX CULVERT
 STRUCTURE #51
 20'-6" SPAN x 7'-3" RISE

Drawing Date:	S.A.V. 7-22-96	Revision Date:	R.L.S. 7-28-97	Drawing Number:	1009739B
---------------	-------------------	----------------	-------------------	-----------------	----------

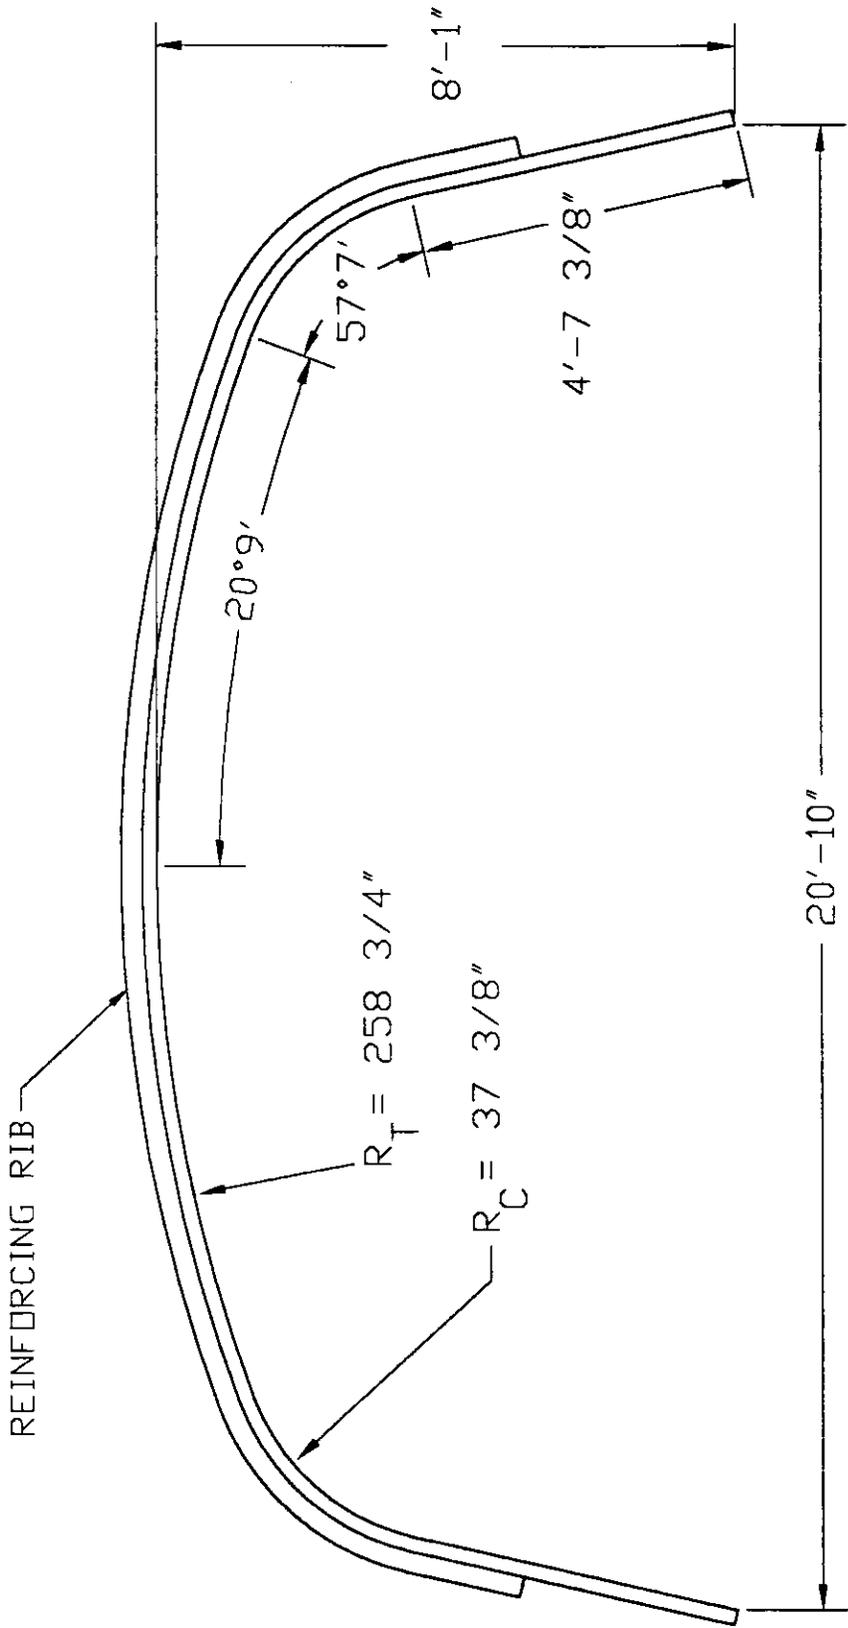

SCALE: 3/8" = 1'-0"
 APPROX. AREA = 141.2 SQ. FT.




© 1996, CONTECH CONSTRUCTION PRODUCTS INC.

ALUMINUM BOX CULVERT
 STRUCTURE #52
 20'-10" SPAN x 8'-1" RISE

Drawing Date: S.A.V. 7-22-96

Revision Date: R.L.S. 7-28-97

Drawing Number: 1009740B

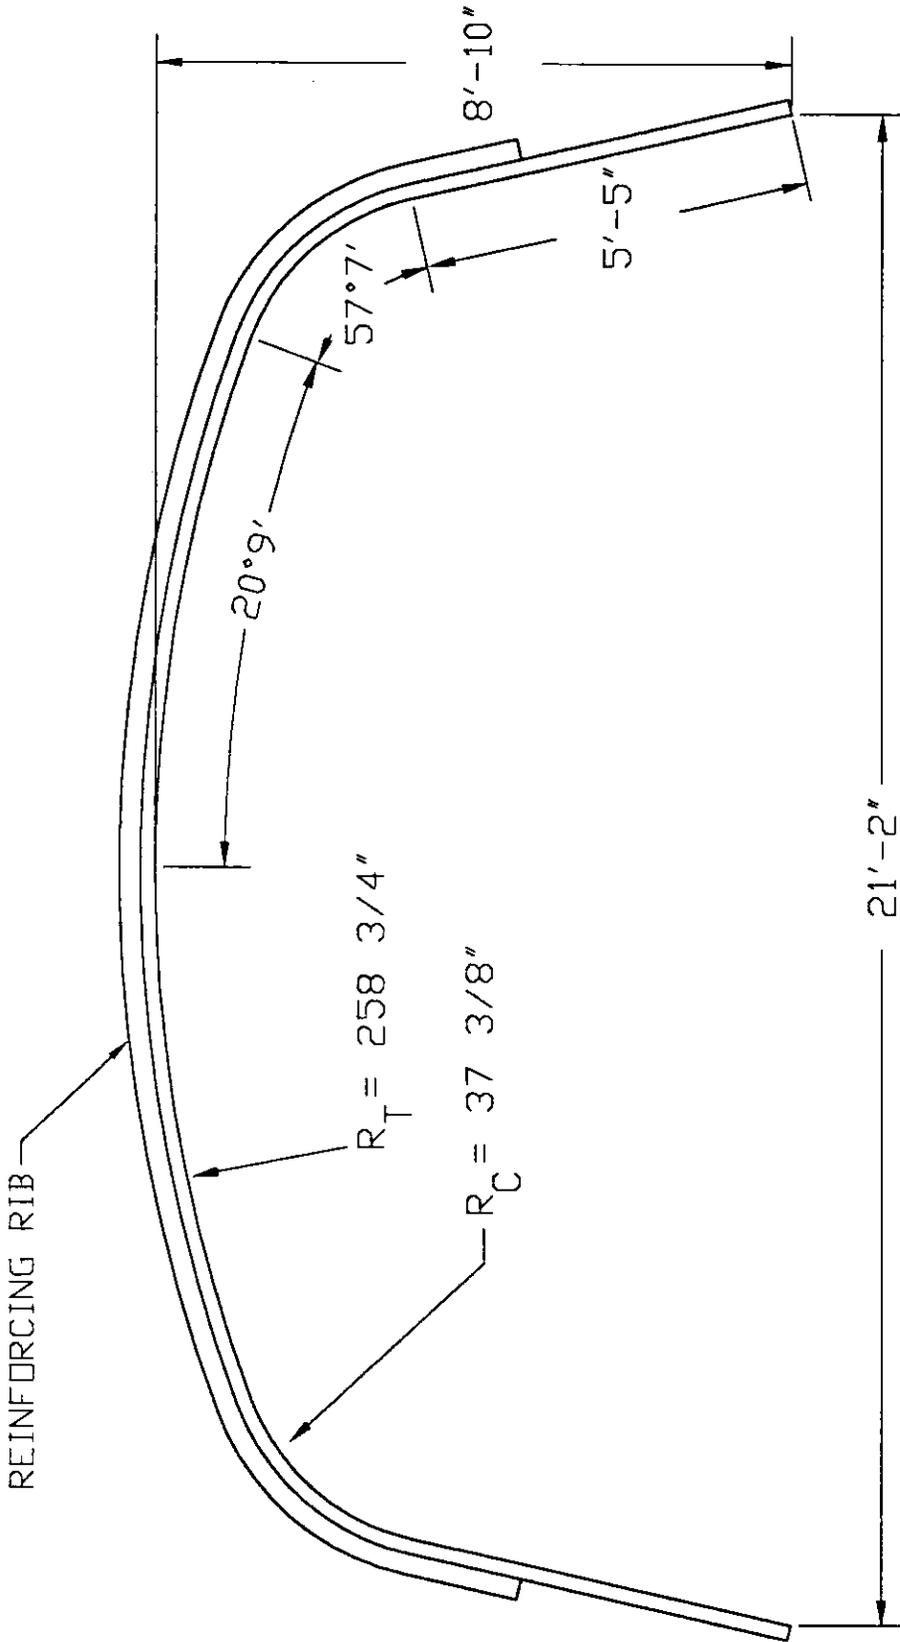

SCALE: 3/8" = 1'-0"
 APPROX. AREA = 157.6 SQ. FT.


CONTECH[®]
 CONSTRUCTION PRODUCTS INC.
 © 1996, CONTECH CONSTRUCTION PRODUCTS INC.

ALUMINUM BOX CULVERT
 STRUCTURE #53
 21'-2" SPAN x 8'-10" RISE

Drawing Date: S.A.V. 7-22-96

Revision Date: R.L.S. 7-28-97

Drawing Number: 1009741B

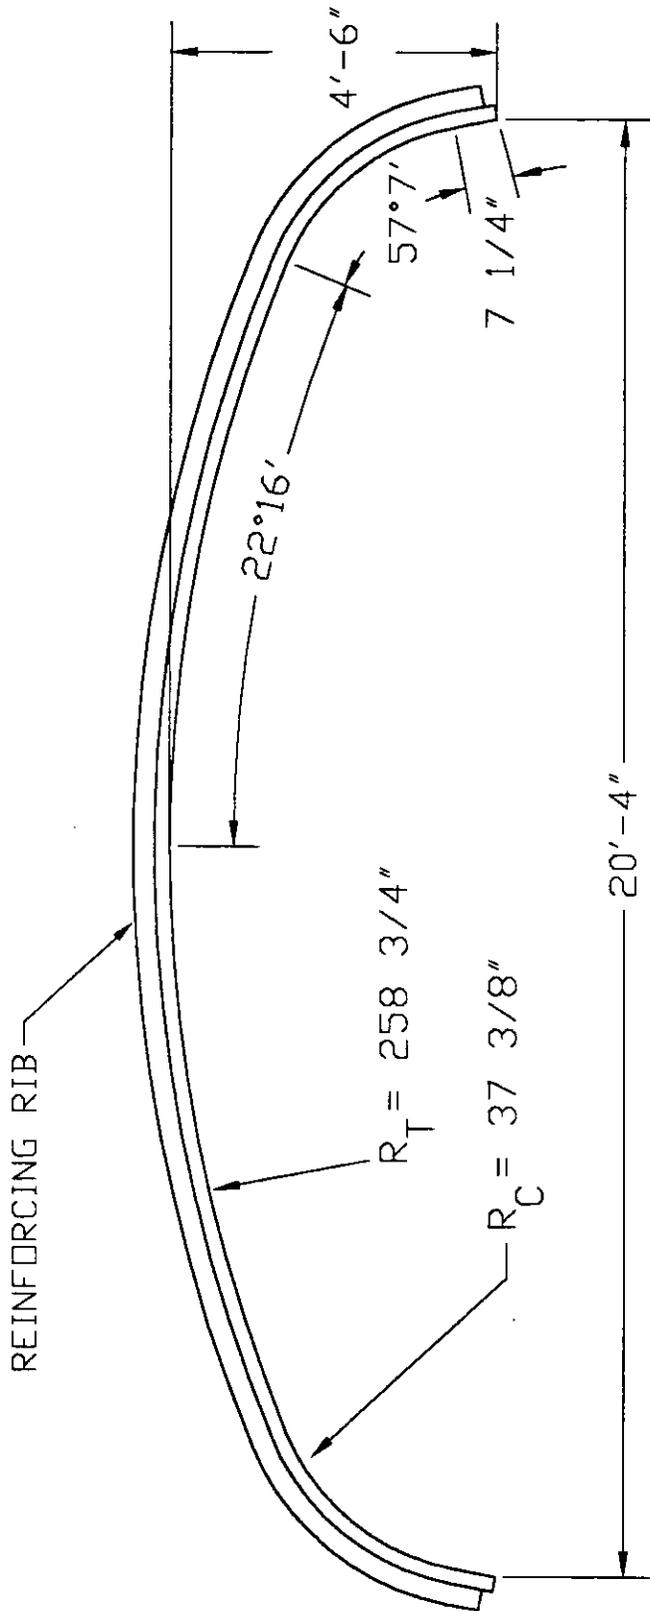


SCALE: 3/8" = 1'-0"
 APPROX. AREA = 73.1 SQ. FT.



ALUMINUM BOX CULVERT
 STRUCTURE #54
 20'-4" SPAN x 4'-6" RISE

Drawing Date:	S.A.V. 7-22-96	Revision Date:	R.L.S. 7-28-97	Drawing Number:	1009742B
---------------	-------------------	----------------	-------------------	-----------------	----------

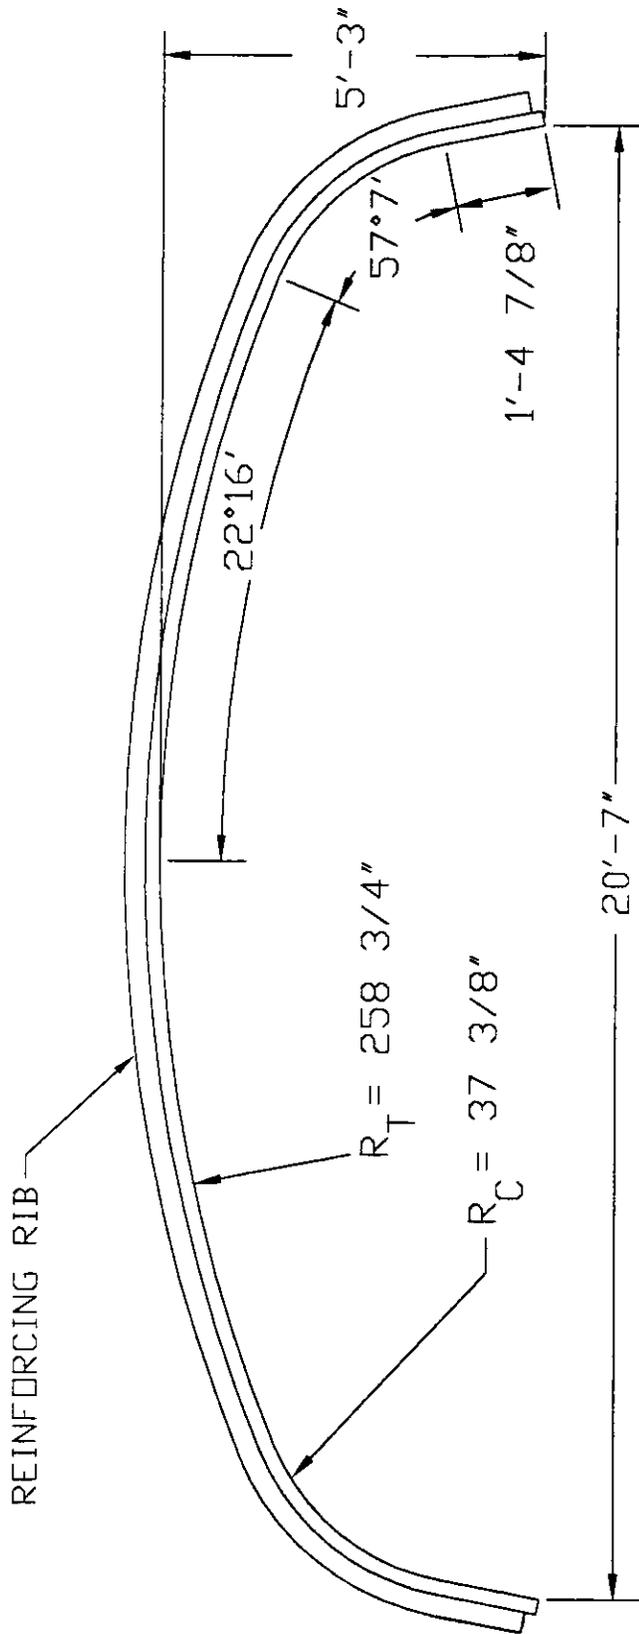

SCALE: $\frac{3}{8}'' = 1'-0''$
 APPROX. AREA = 89.2 SQ. FT.




ALUMINUM BOX CULVERT
 STRUCTURE #55
 20'-7" SPAN x 4'-6" RISE

Drawing Date: S.A.V. 7-22-96

Revision Date: R.L.S. 7-28-97

Drawing Number: 1009743B

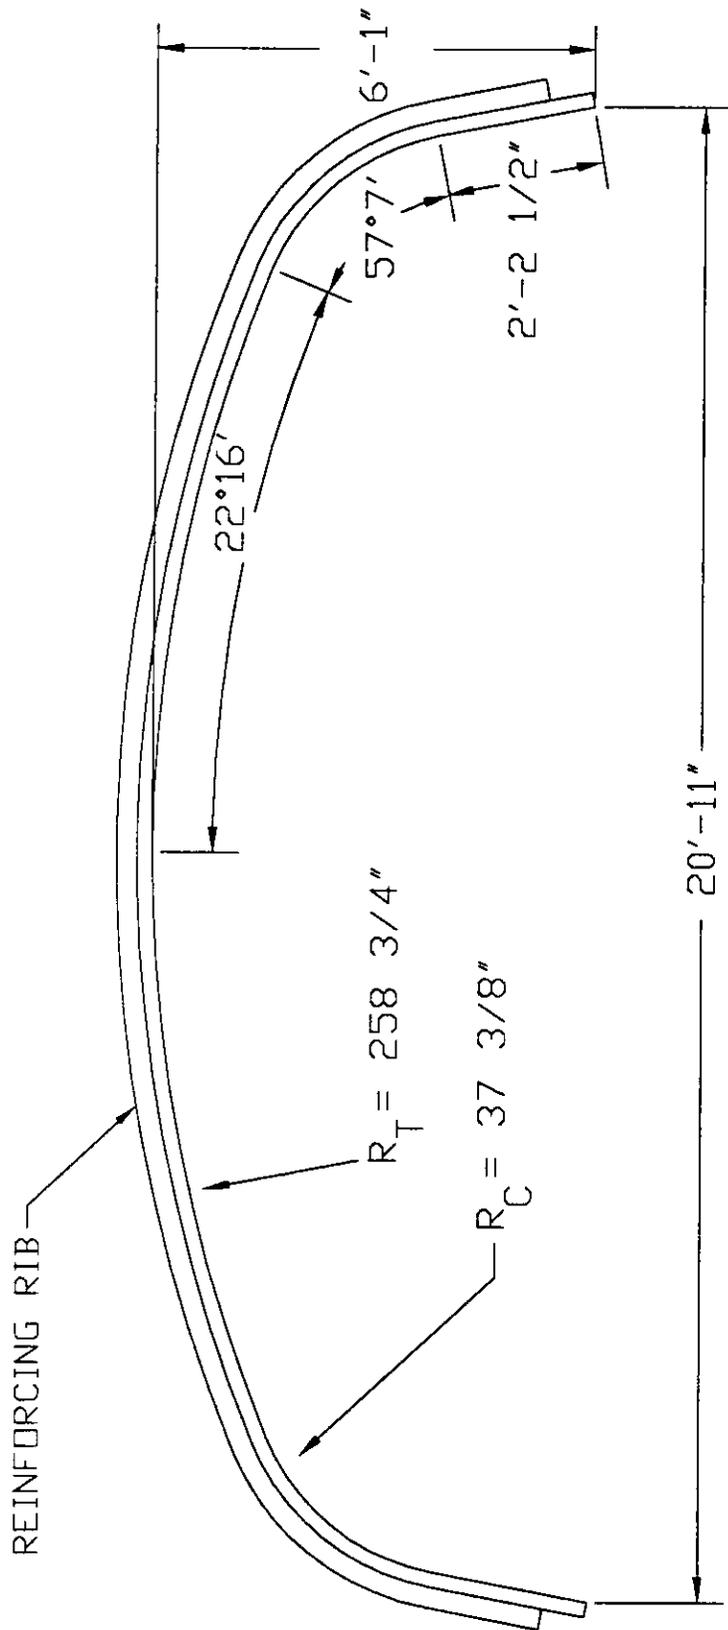

SCALE: 3/8" = 1'-0"
 APPROX. AREA = 105.5 SQ. FT.




ALUMINUM BOX CULVERT
 STRUCTURE #56
 20'-11" SPAN x 6'-1" RISE

Drawing Date: S.A.V. 7-22-96

Revision Date: R.L.S. 7-28-97

Drawing Number: 1009744B

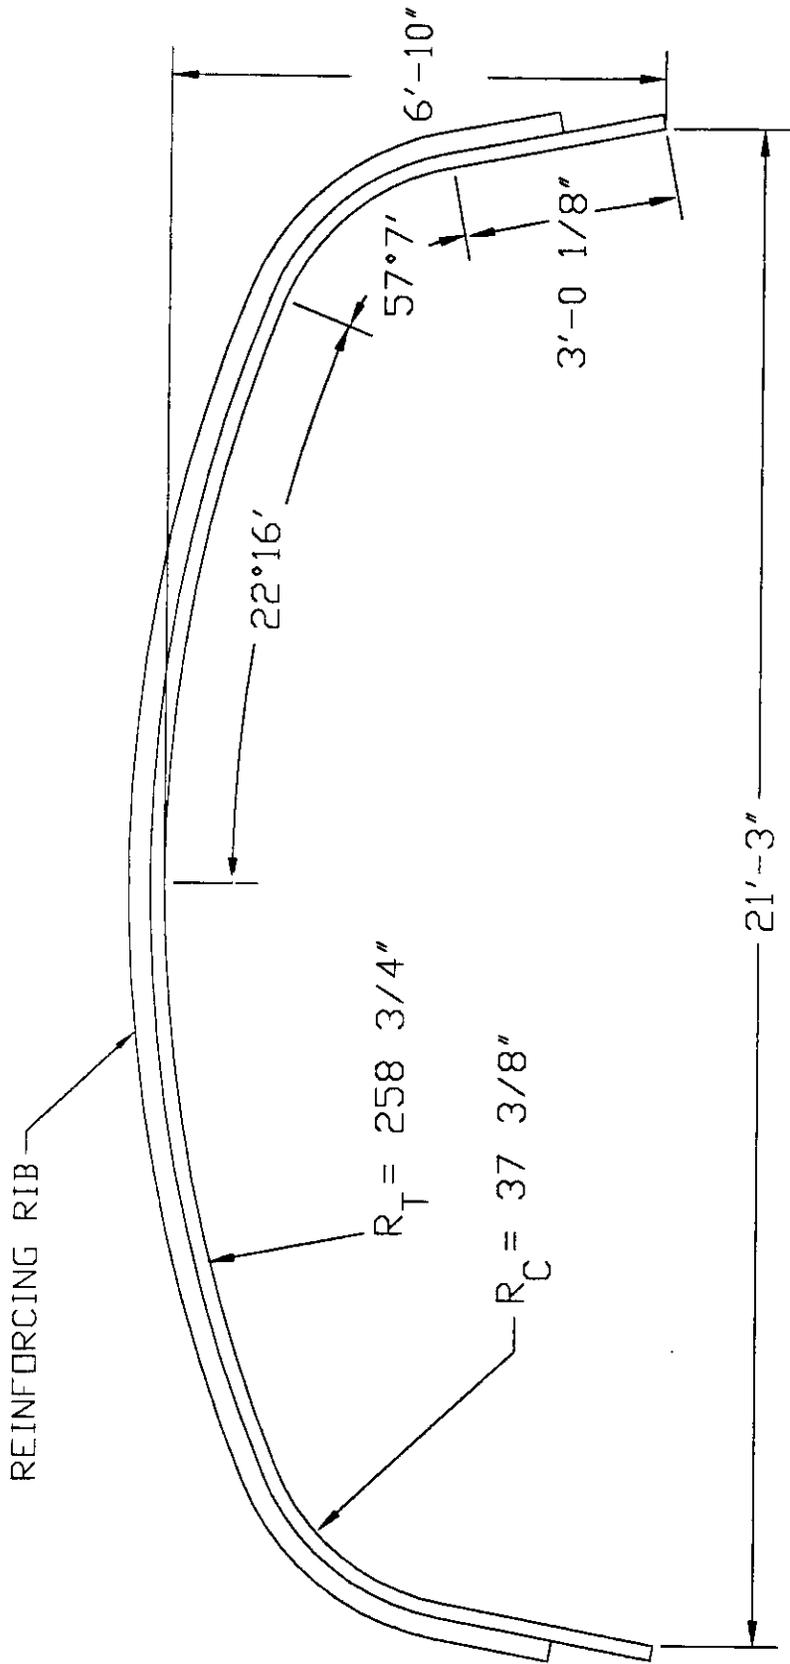

SCALE: $\frac{3}{8}" = 1'-0"$
 APPROX. AREA = 122.1 SQ. FT.




ALUMINUM BOX CULVERT
 STRUCTURE #57
 21'-3" SPAN x 6'-10" RISE

Drawing Date: R.E.E. 2-3-97

Revision Date: R.L.S. 7-28-97

Drawing Number: 1009745B

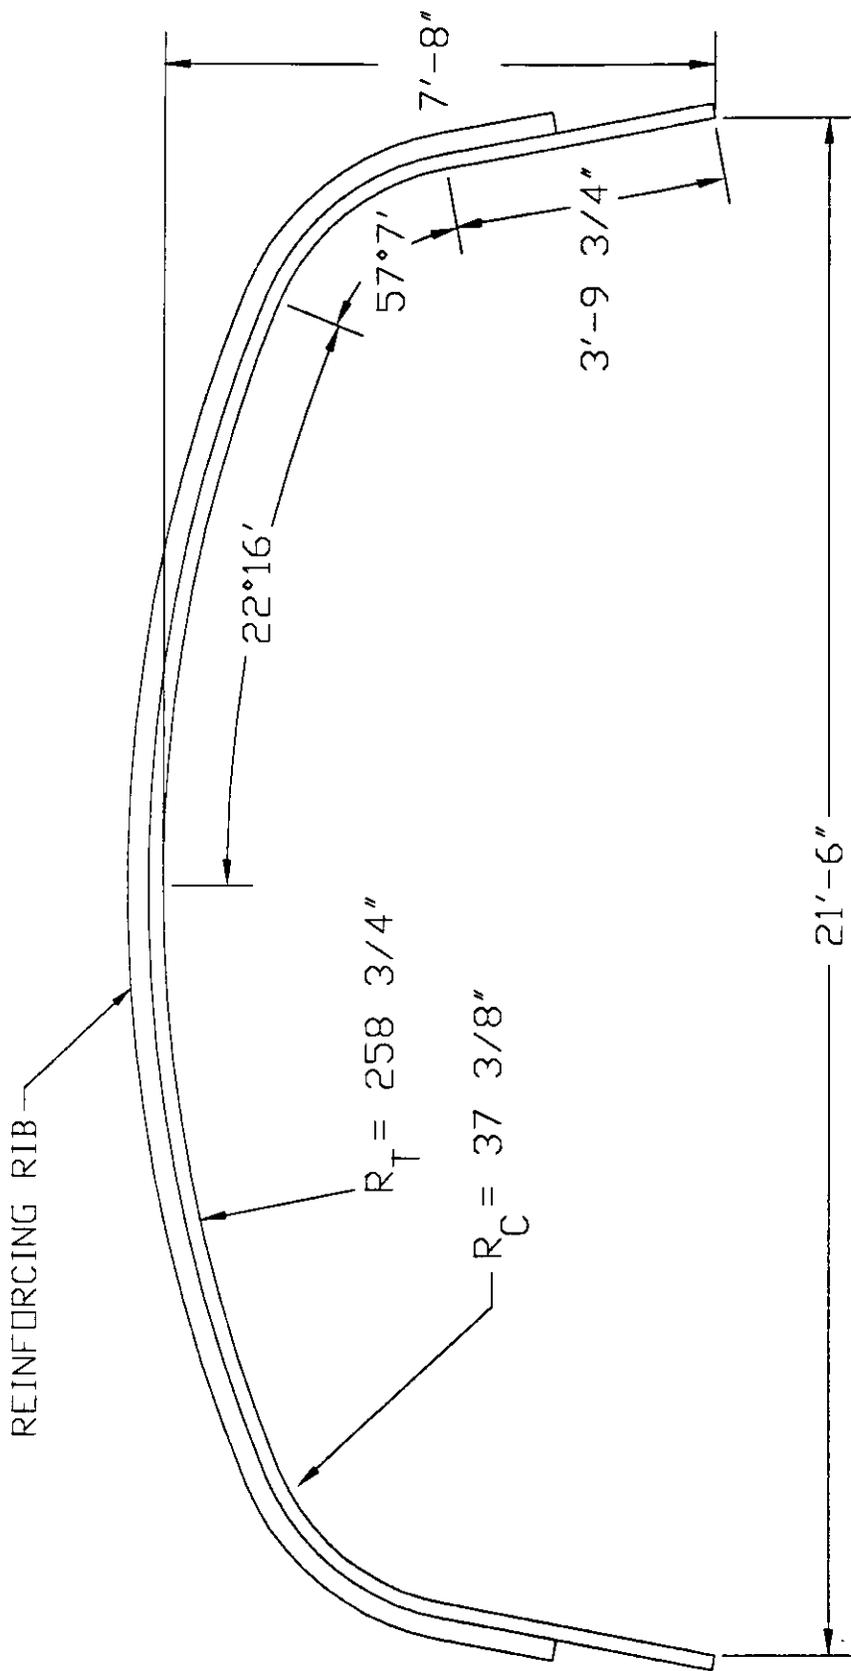


SCALE: $\frac{3}{8}'' = 1'-0''$
 APPROX. AREA = 139.0 SQ. FT.



ALUMINUM BOX CULVERT
 STRUCTURE #58
 21'-6" SPAN x 7'-8" RISE

Drawing Date:	S.A.V. 7-22-96	Revision Date:	R.L.S. 7-28-97	Drawing Number:	1009746B
---------------	-------------------	----------------	-------------------	-----------------	----------

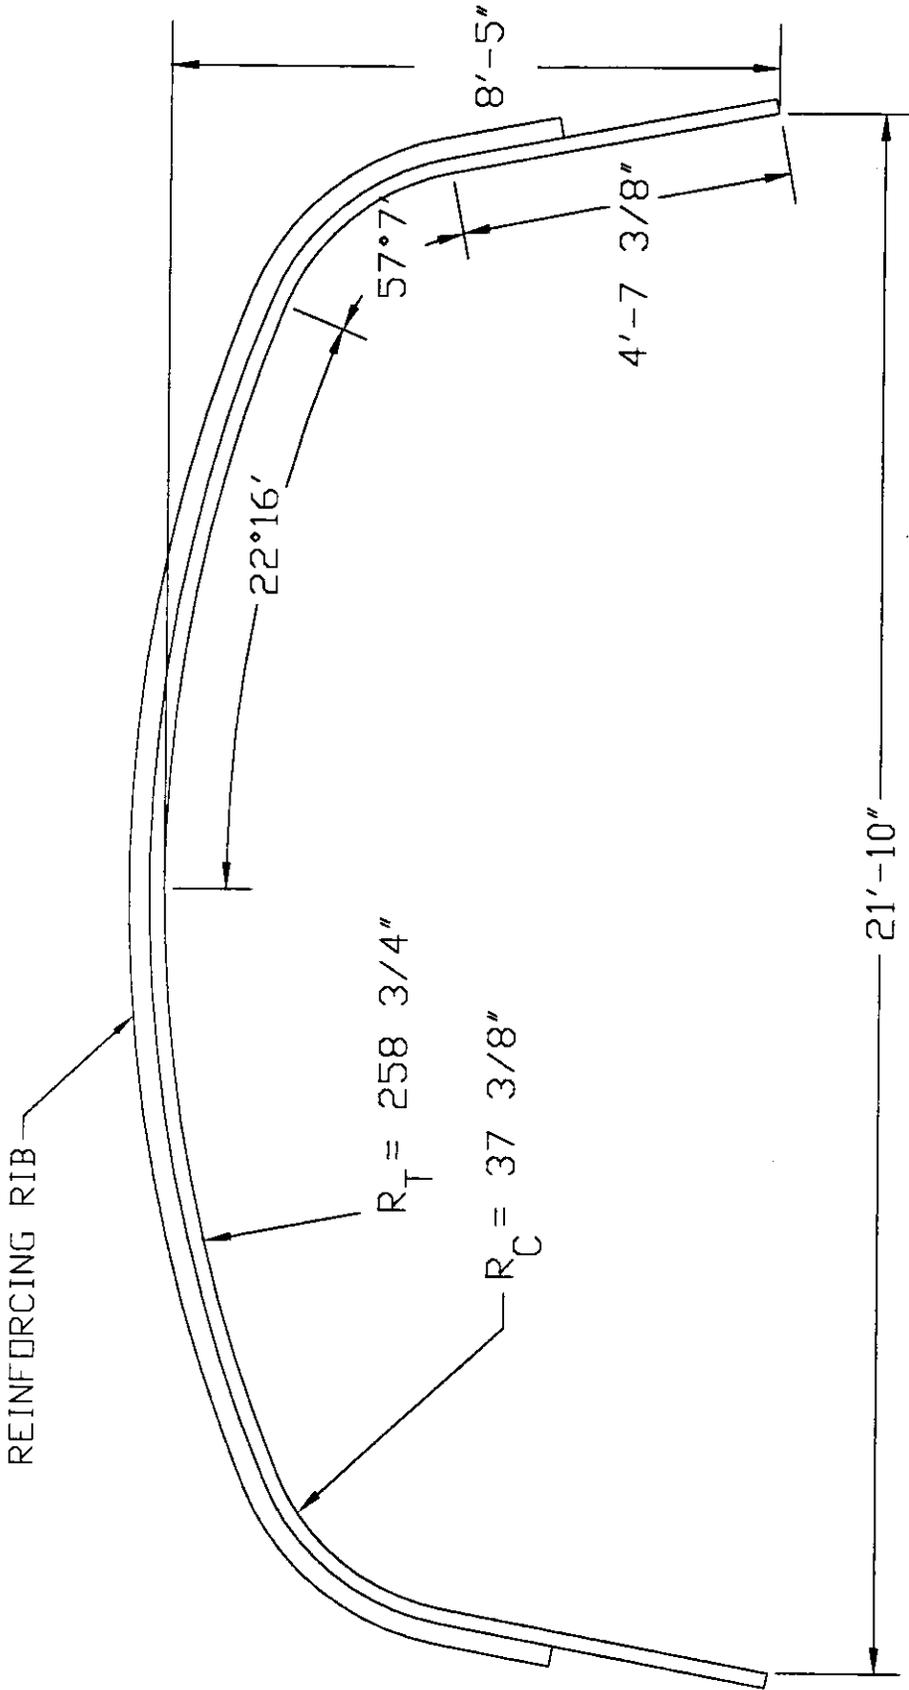


SCALE: $3/8'' = 1'-0''$
 APPROX. AREA = 156.0 SQ. FT.



ALUMINUM BOX CULVERT
 STRUCTURE #59
 21'-10" SPAN x 8'-5" RISE

Drawing Date:	S.A.V. 7-22-96	Revision Date:	R.L.S. 7-30-97	Drawing Number:	1009747B
---------------	-------------------	----------------	-------------------	-----------------	----------

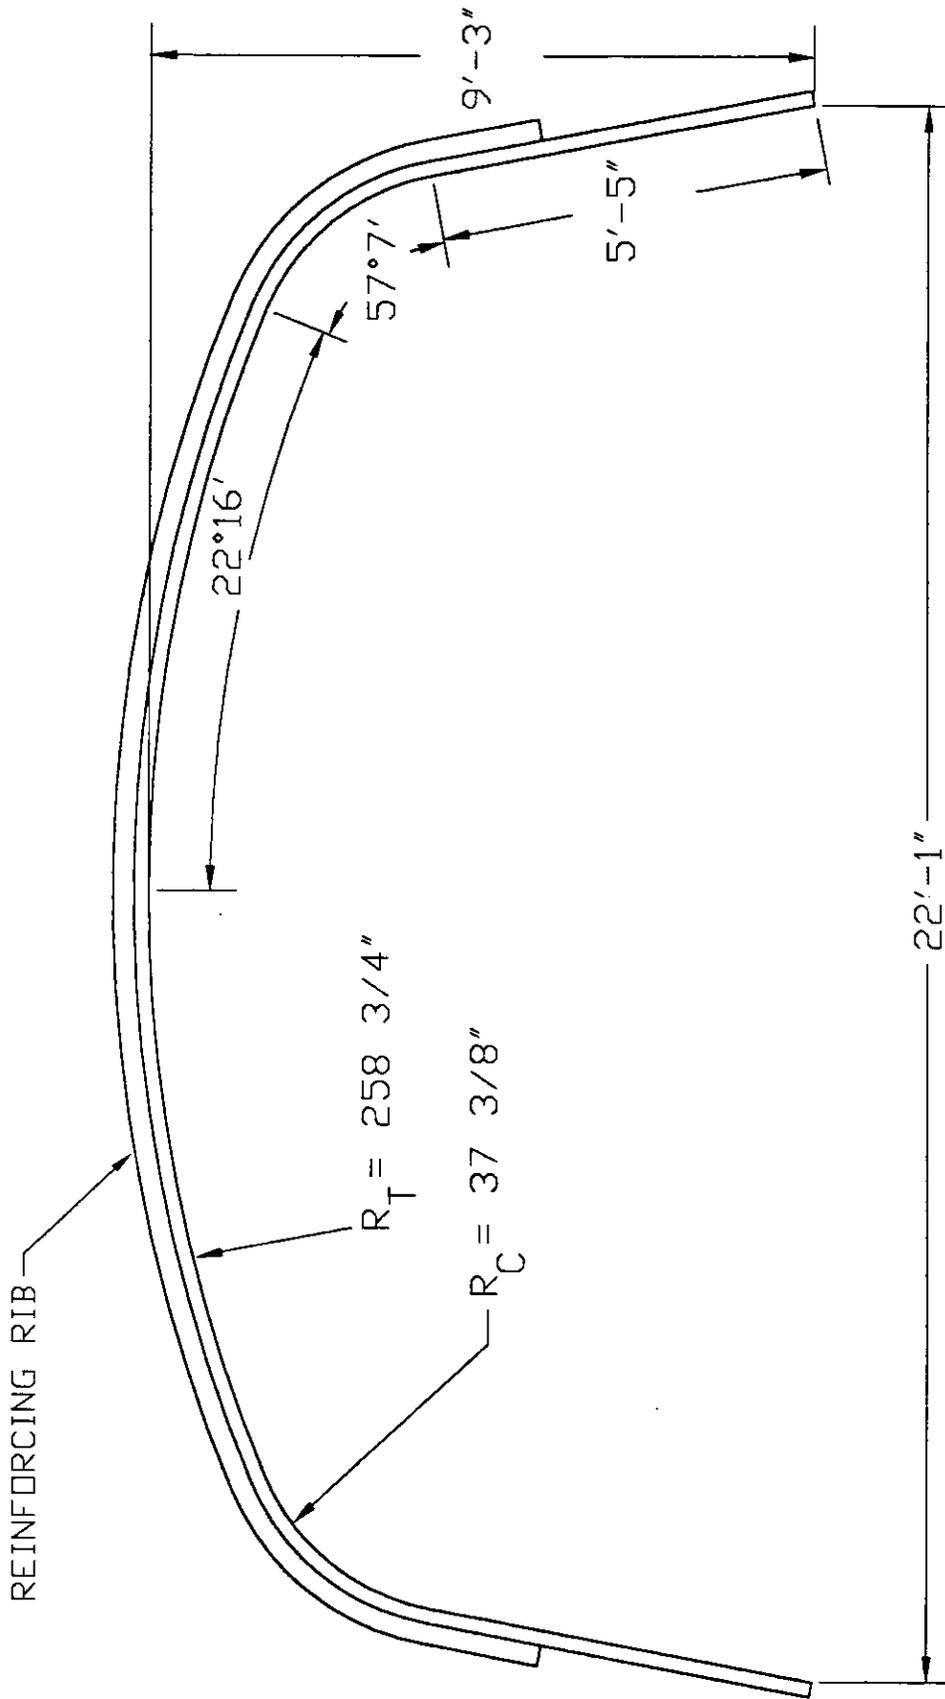


SCALE: 3/8" = 1'-0"
 APPROX. AREA = 173.3 SQ. FT.

CONTECH[®]
 CONSTRUCTION PRODUCTS INC.
 © 1996, CONTECH CONSTRUCTION PRODUCTS INC.

ALUMINUM BOX CULVERT
 STRUCTURE #60
 22'-1" SPAN x 9'-3" RISE

Drawing Date:	S.A.V. 7-22-96	Revision Date:	R.L.S. 7-30-97	Drawing Number:	1009748B
---------------	-------------------	----------------	-------------------	-----------------	----------

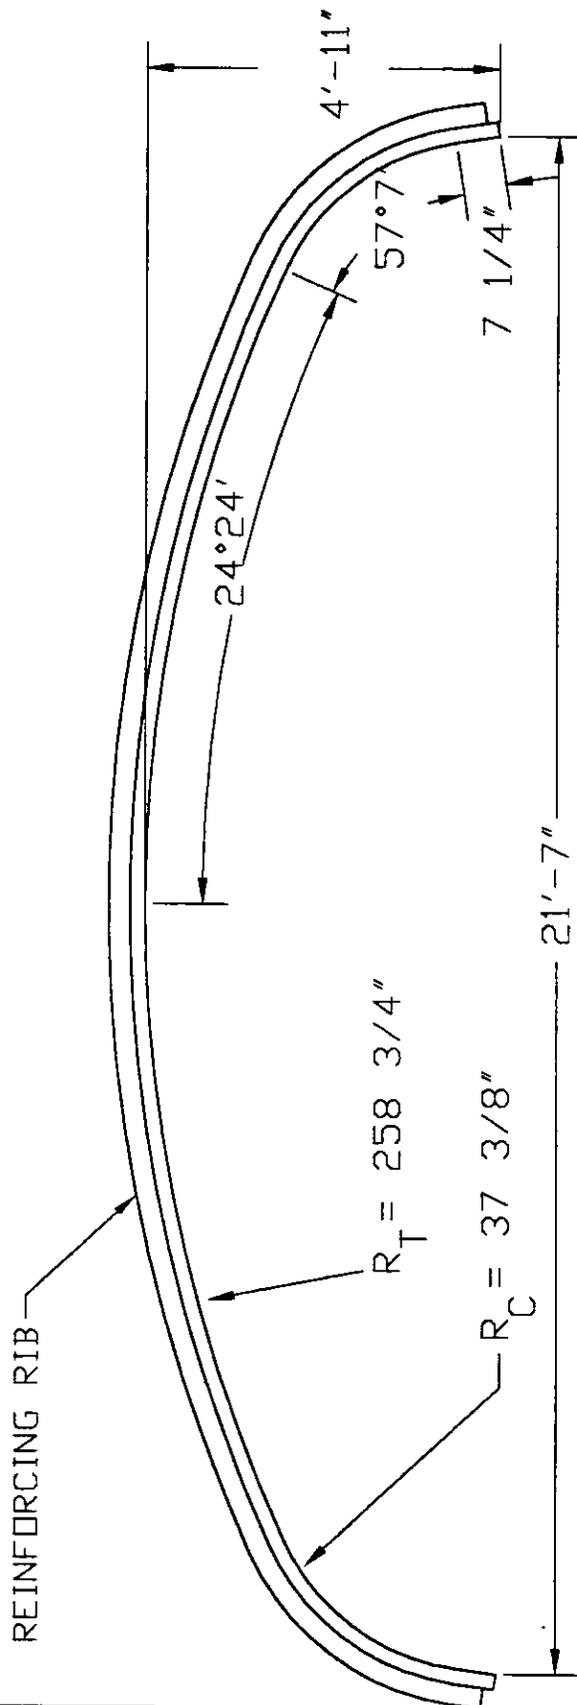


SCALE: 3/8" = 1'-0"
 APPROX. AREA = 83.8 SQ. FT.



ALUMINUM BOX CULVERT
 STRUCTURE #61
 21'-7" SPAN x 4'-11" RISE

Drawing Date:	S.A.V. 7-22-96	Revision Date:	R.L.S. 7-30-97	Drawing Number:	1009749B
---------------	-------------------	----------------	-------------------	-----------------	----------

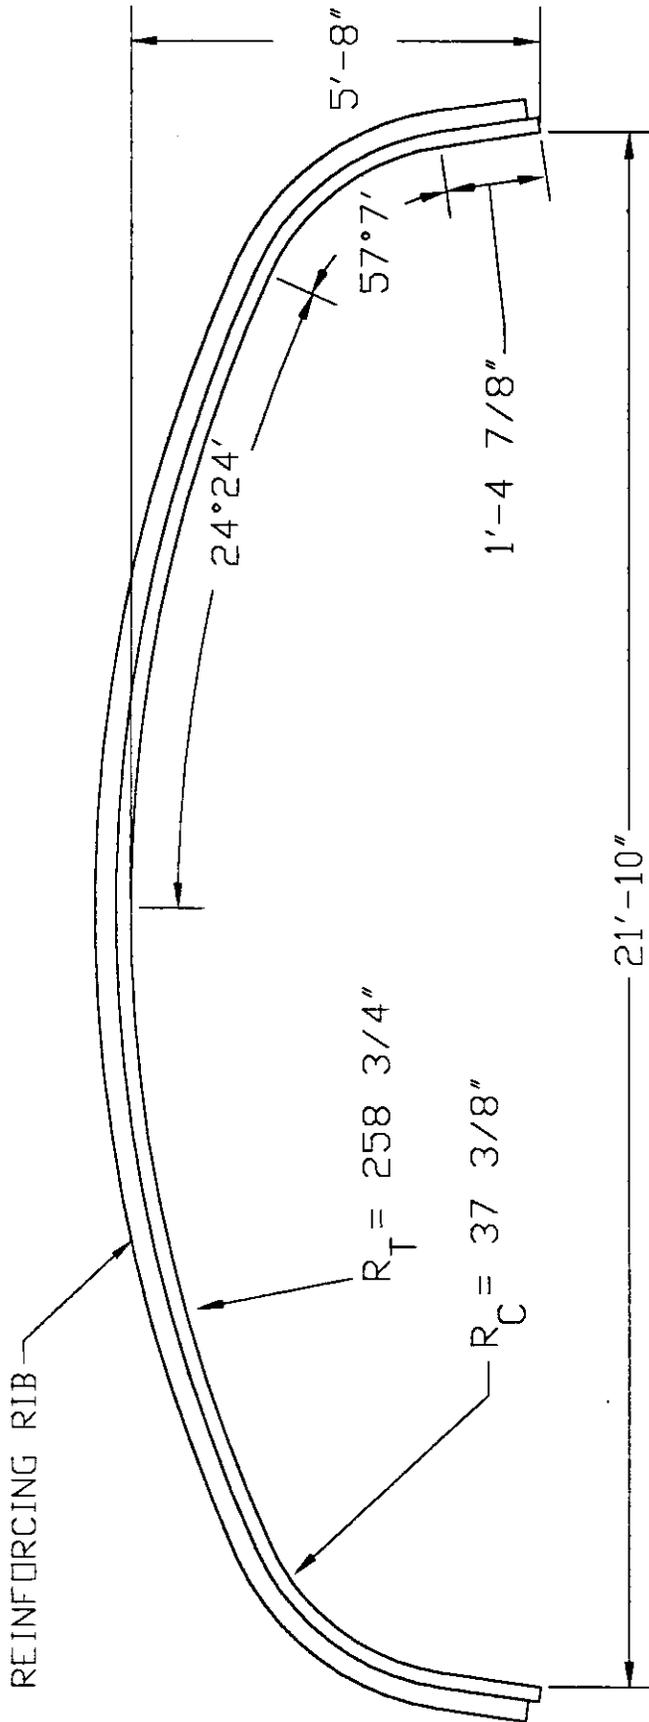

SCALE: $3/8'' = 1'-0''$
 APPROX. AREA = 101.0 SQ. FT.



© 1996. CONTECH CONSTRUCTION PRODUCTS INC.

ALUMINUM BOX CULVERT
 STRUCTURE #62
 21'-10" SPAN x 5'-8" RISE

Drawing
 Date:


S.A.V.
 7-22-96

Revision
 Date:

R.L.S.
 7-30-97

Drawing
 Number:

1009750B

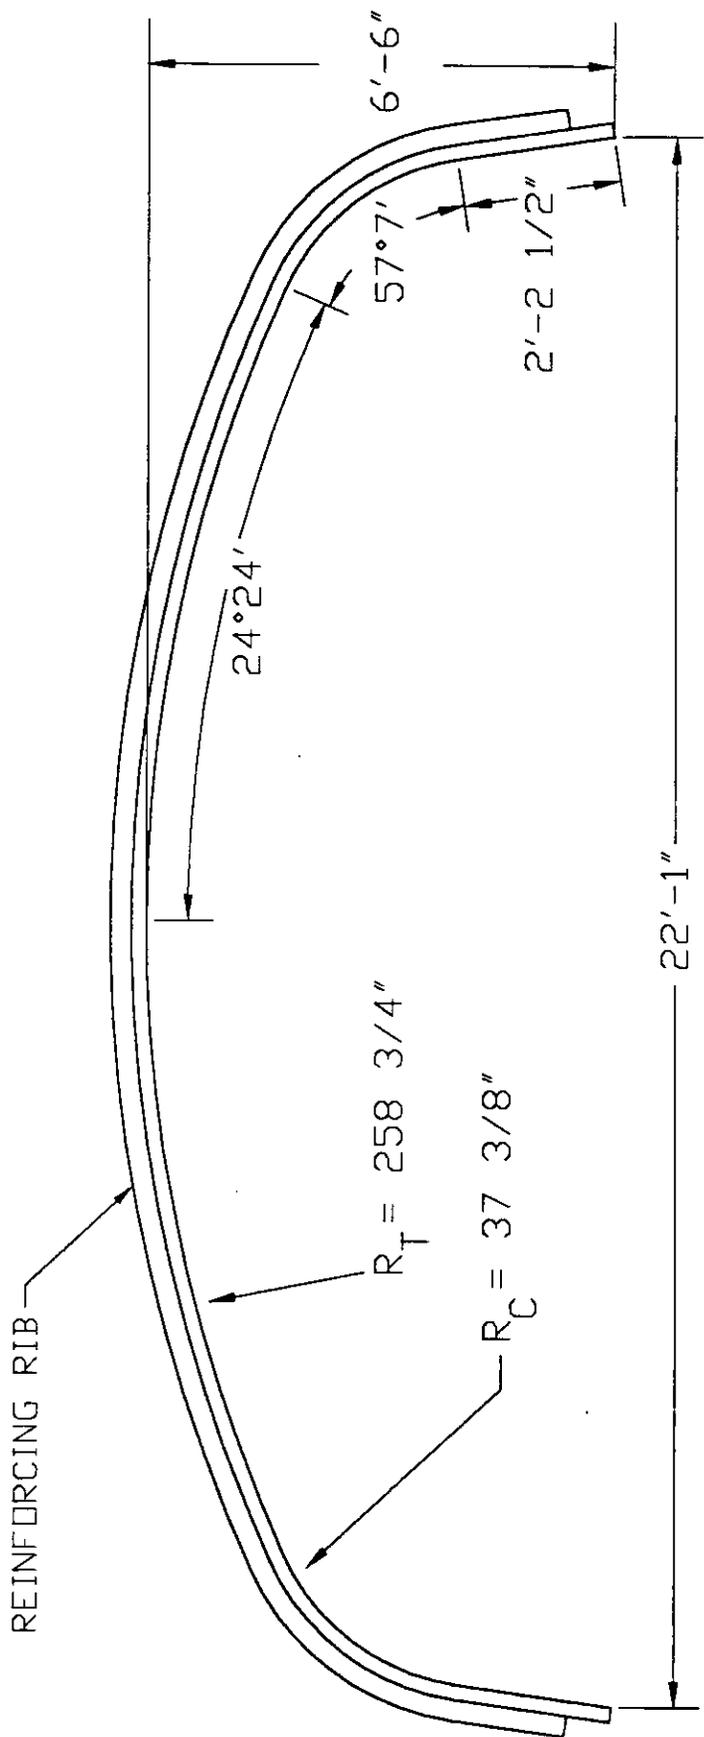


SCALE: 3/8" = 1'-0"
 APPROX. AREA = 118.4 SQ. FT.



ALUMINUM BOX CULVERT
 STRUCTURE #63
 22'-1" SPAN x 6'-6" RISE

Drawing Date:	S.A.V. 7-22-96	Revision Date:	R.L.S. 7-30-97	Drawing Number:	1009751B
---------------	-------------------	----------------	-------------------	-----------------	----------

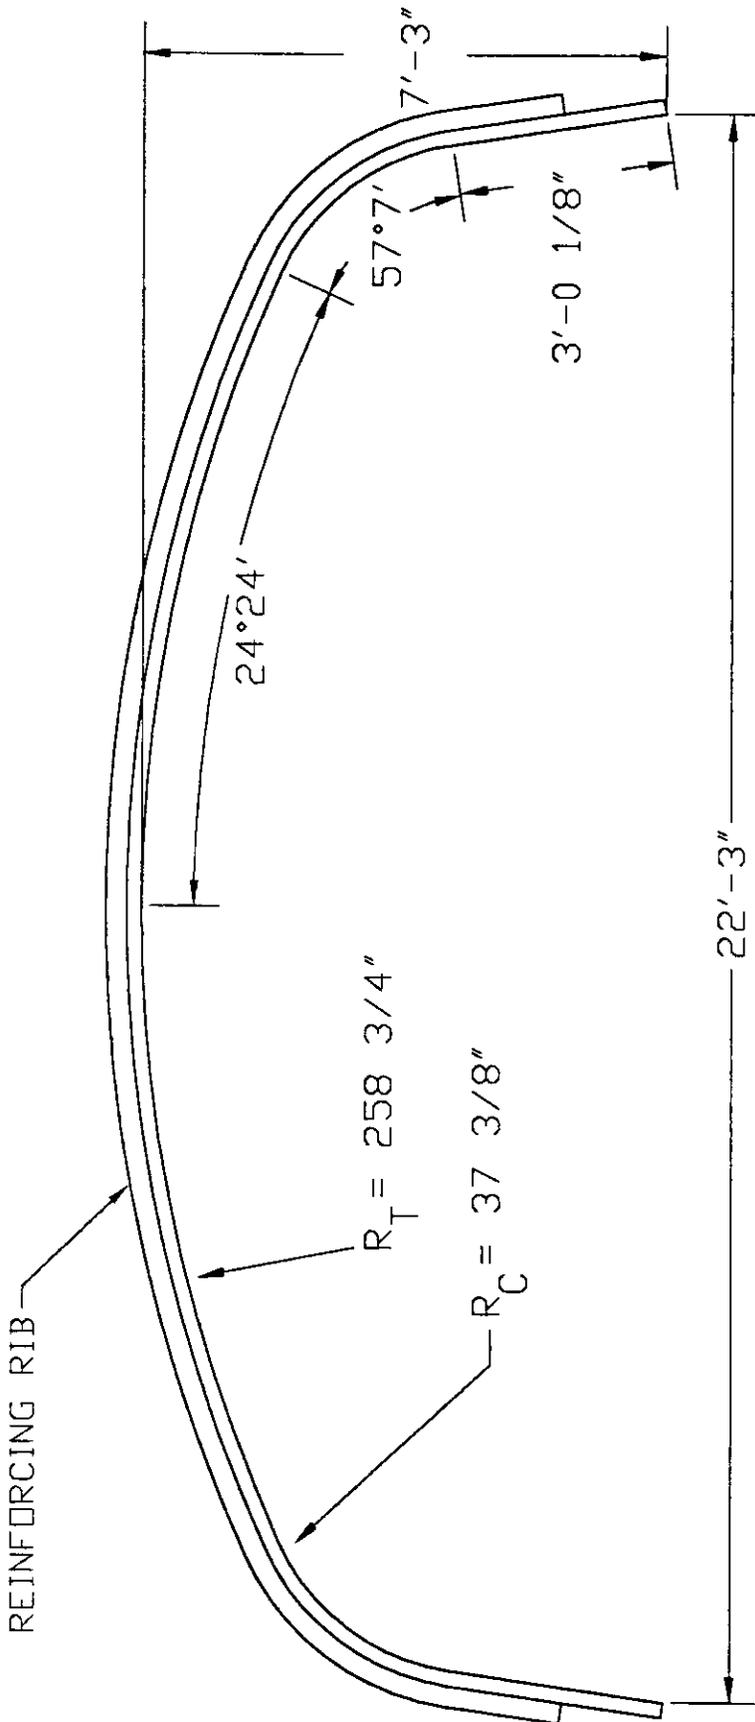


SCALE: 3/8" = 1'-0"
 APPROX. AREA = 135.9 SQ. FT.



ALUMINUM BOX CULVERT
 STRUCTURE #64
 22'-3" SPAN x 7'-3" RISE

Drawing Date:	S.A.V. 7-22-96	Revision Date:	R.L.S. 7-30-97	Drawing Number:	1009752B
---------------	-------------------	----------------	-------------------	-----------------	----------

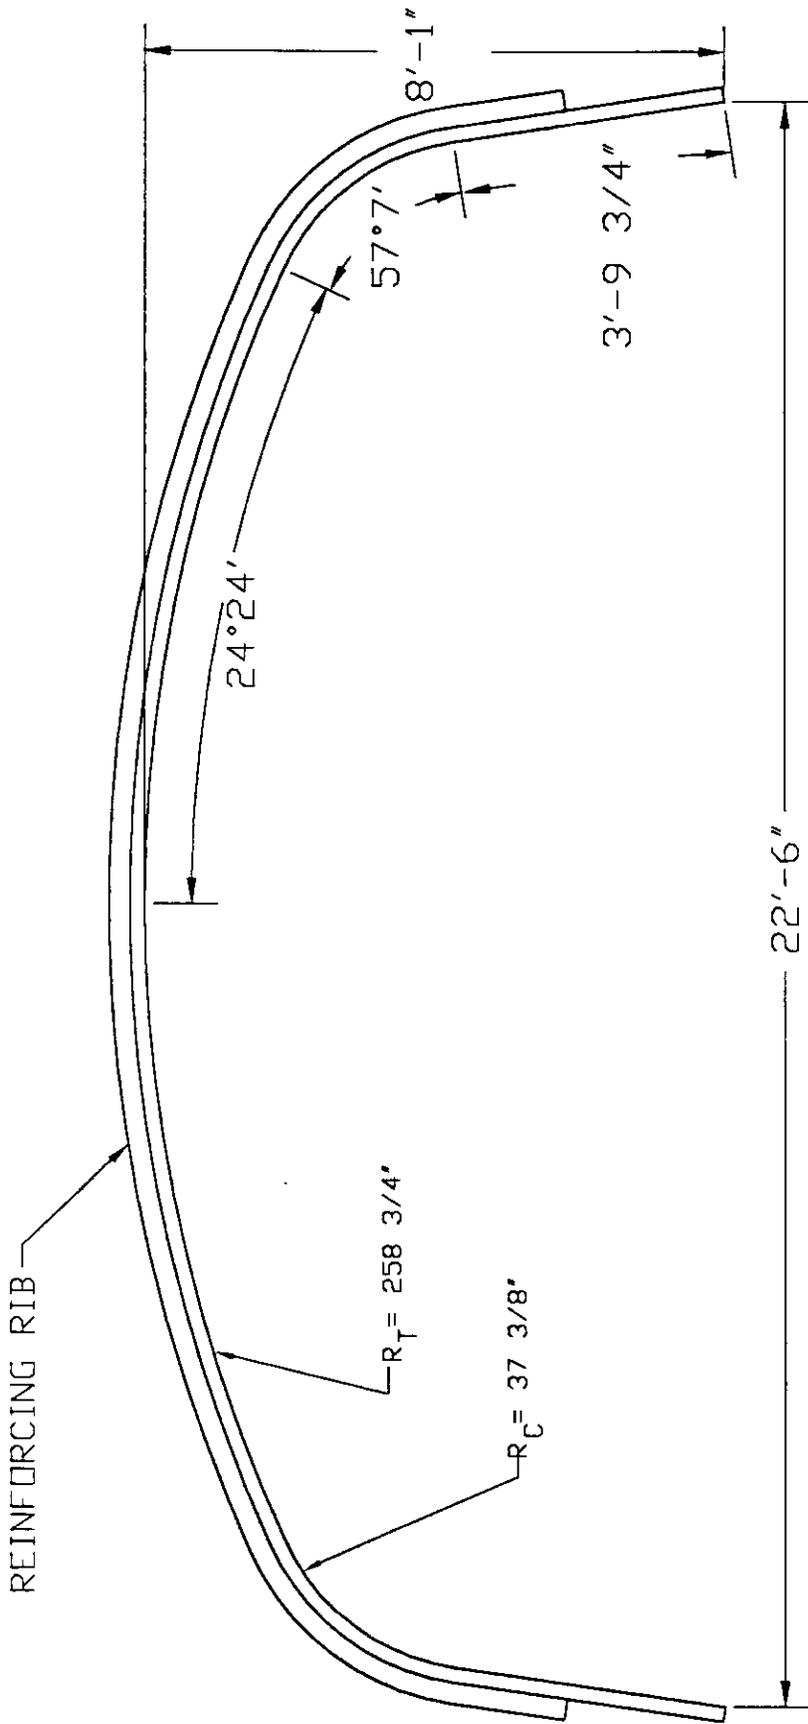


SCALE: $3/8'' = 1'-0''$
 APPROX. AREA = 153.7 SQ. FT.



ALUMINUM BOX CULVERT
 STRUCTURE #65
 22'-6" SPAN x 8'-1" RISE

Drawing Date:	S.A.V. 7-24-96	Revision Date:	R.L.S. 7-30-97	Drawing Number:	1009753B
---------------	-------------------	----------------	-------------------	-----------------	----------

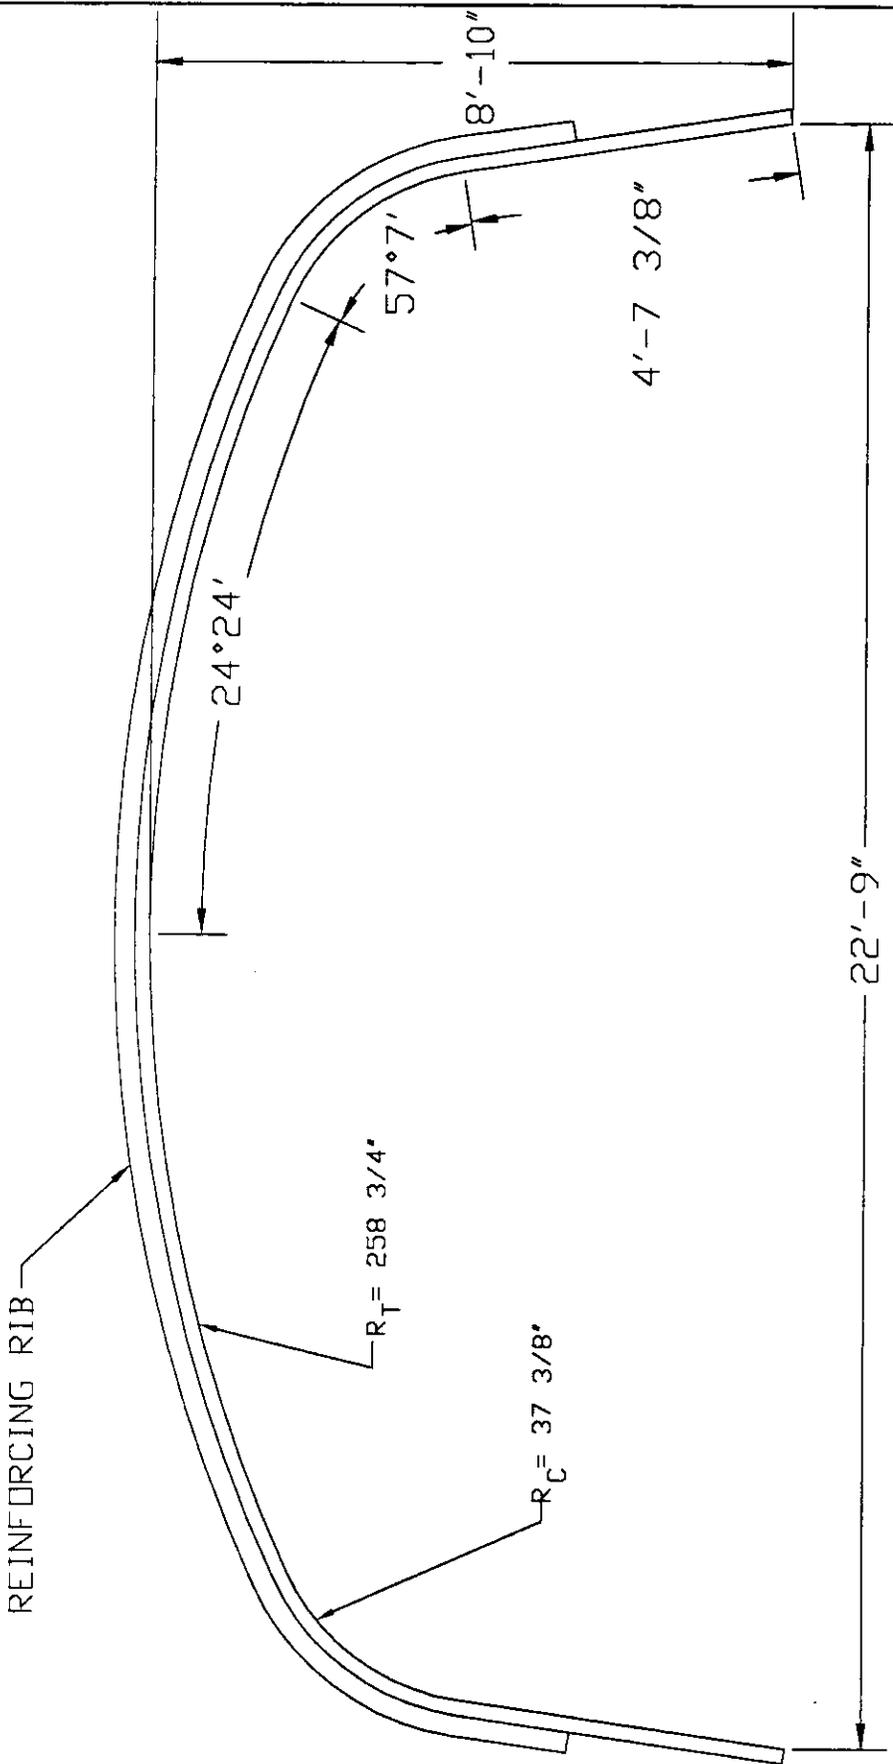


SCALE: $3/8'' = 1'-0''$
 APPROX. AREA = 171.6 SQ. FT.



ALUMINUM BOX CULVERT
 STRUCTURE #66
 22'-9" SPAN x 8'-10" RISE

Drawing Date:	D.E.N. 7-24-96	Revision Date:	R.L.S. 7-30-97	Drawing Number:	1009754B
---------------	-------------------	----------------	-------------------	-----------------	----------

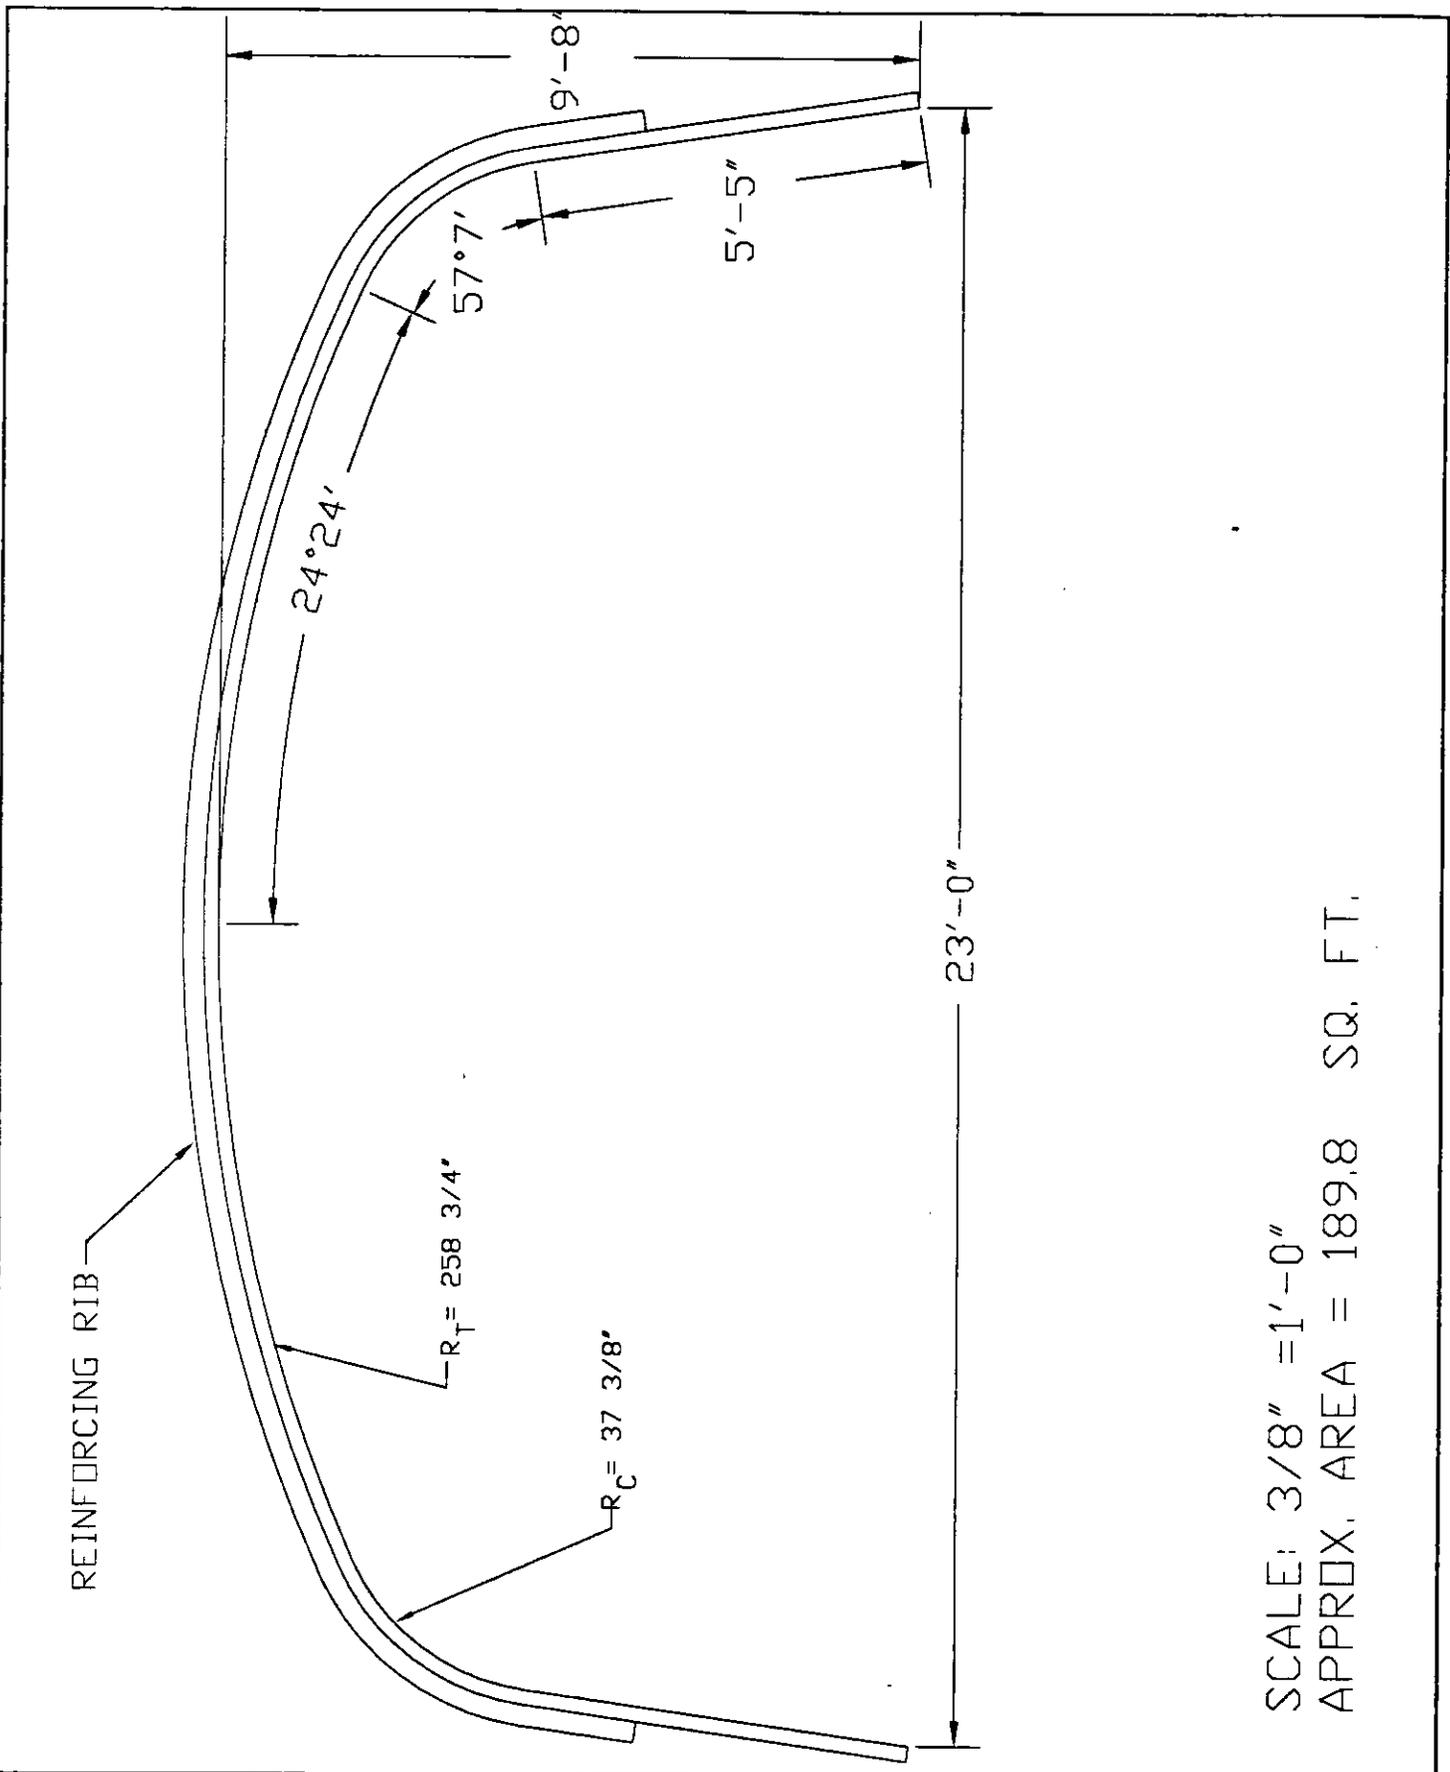


SCALE: $\frac{3}{8}'' = 1'-0''$
 APPROX. AREA = 189.8 SQ. FT.



ALUMINUM BOX CULVERT
 STRUCTURE #67
 23'-0" SPAN x 9'-8" RISE

Drawing Date:	S.A.V. 7-24-96	Revision Date:	R.L.S. 7-30-97	Drawing Number:	1009755B
---------------	-------------------	----------------	-------------------	-----------------	----------

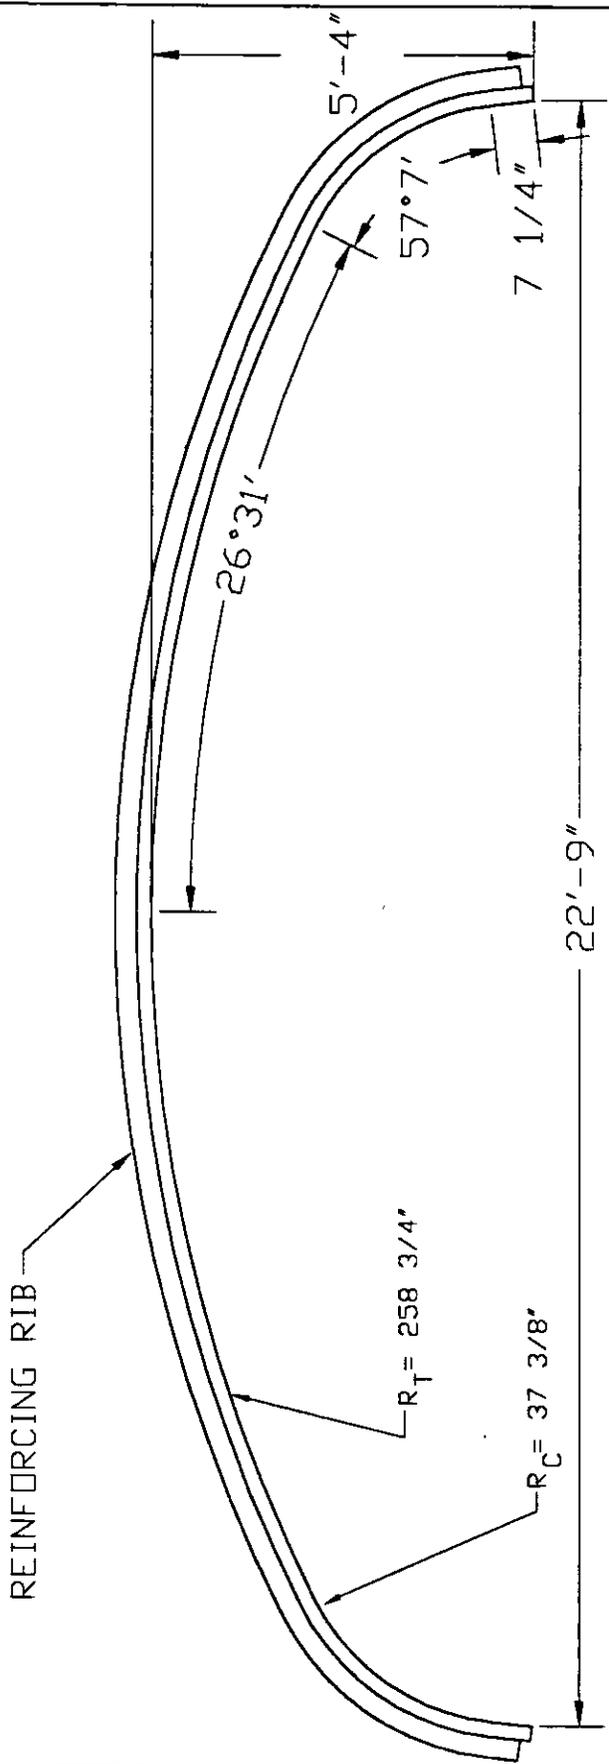


SCALE: 3/8" = 1'-0"
 APPROX. AREA = 95.5 SQ. FT.



ALUMINUM BOX CULVERT
 STRUCTURE #68
 22'-9" SPAN x 5'-4" RISE

Drawing Date:	S.A.V. 7-25-96	Revision Date:	R.L.S. 7-30-97	Drawing Number:	1009756B
---------------	-------------------	----------------	-------------------	-----------------	----------

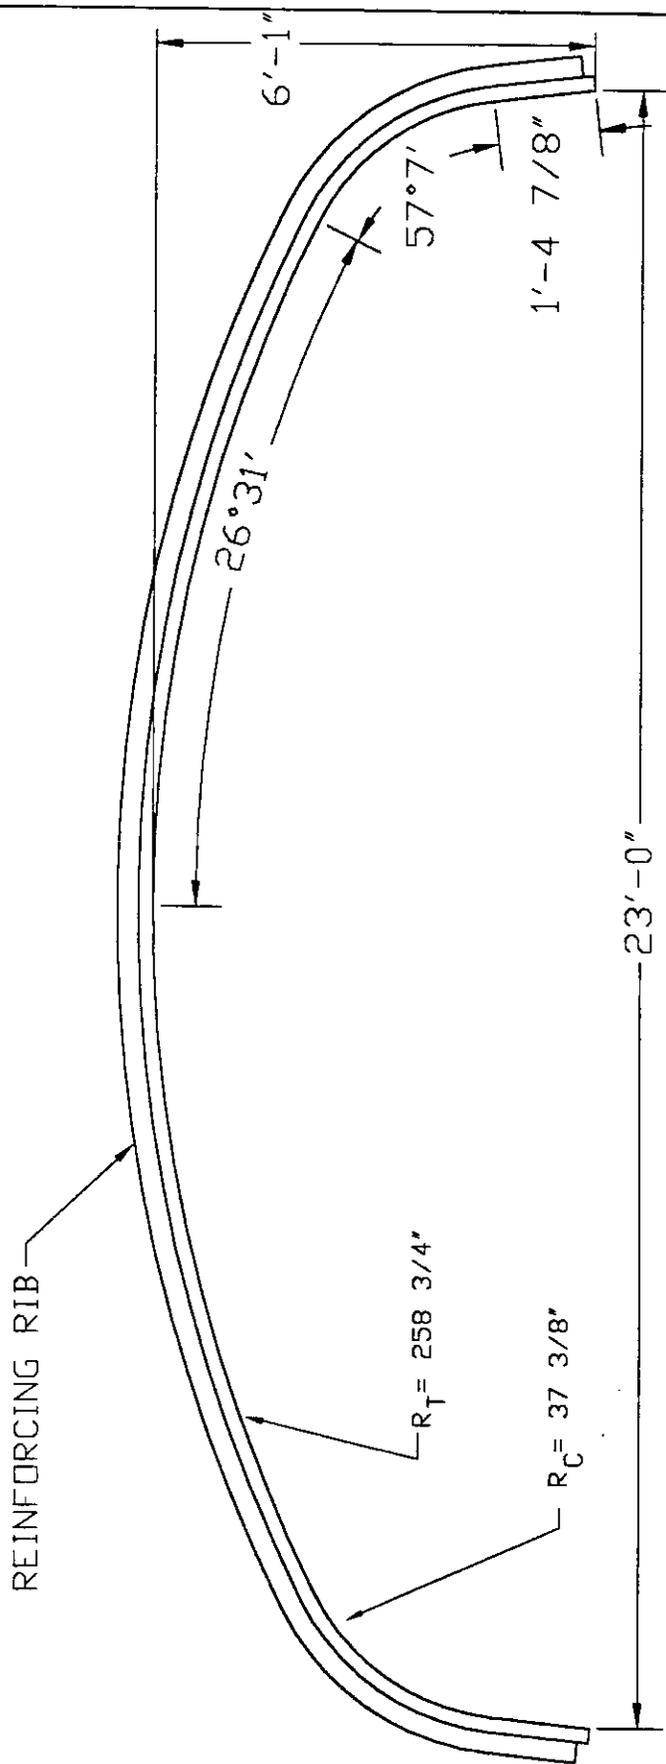


SCALE: 3/8" = 1'-0"
 APPROX. AREA = 113.7 SQ. FT.



ALUMINUM BOX CULVERT
 STRUCTURE #69
 23'-0" SPAN x 6'-1" RISE

Drawing Date:	S.A.V. 7-25-96	Revision Date:	R.L.S. 7-31-97	Drawing Number:	1009757B
---------------	-------------------	----------------	-------------------	-----------------	----------

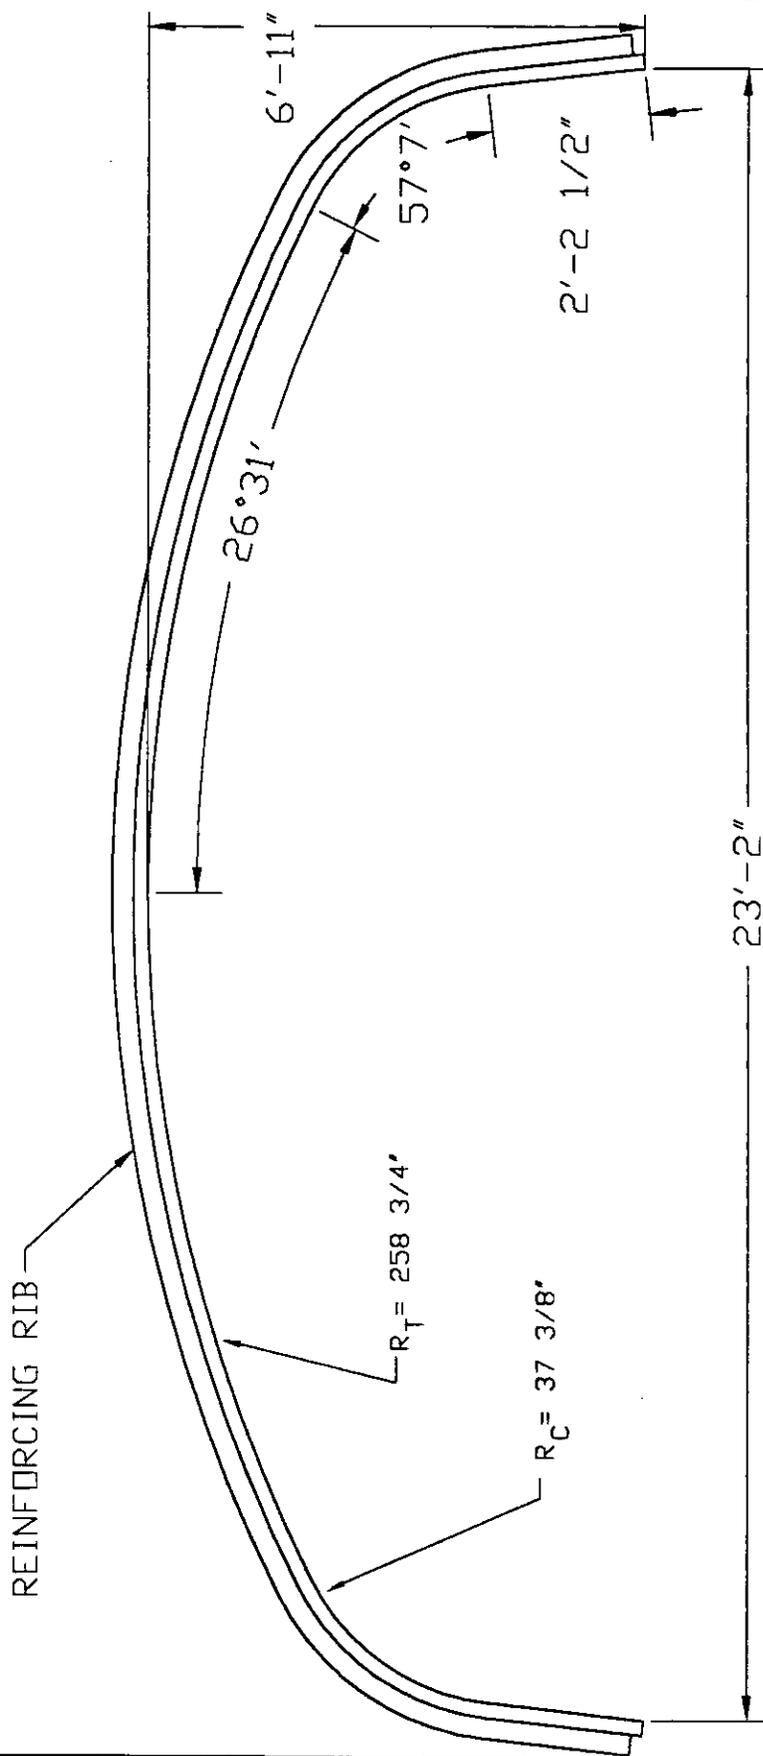

SCALE: 3/8" = 1'-0"
 APPROX. AREA = 132.1 SQ. FT.



ALUMINUM BOX CULVERT
 STRUCTURE #70
 23'-2" SPAN x 6'-11" RISE

Drawing
 Date:


S.A.V.
 7-22-96

Revision
 Date:

R.L.S.
 7-31-97

Drawing
 Number:

1009758B

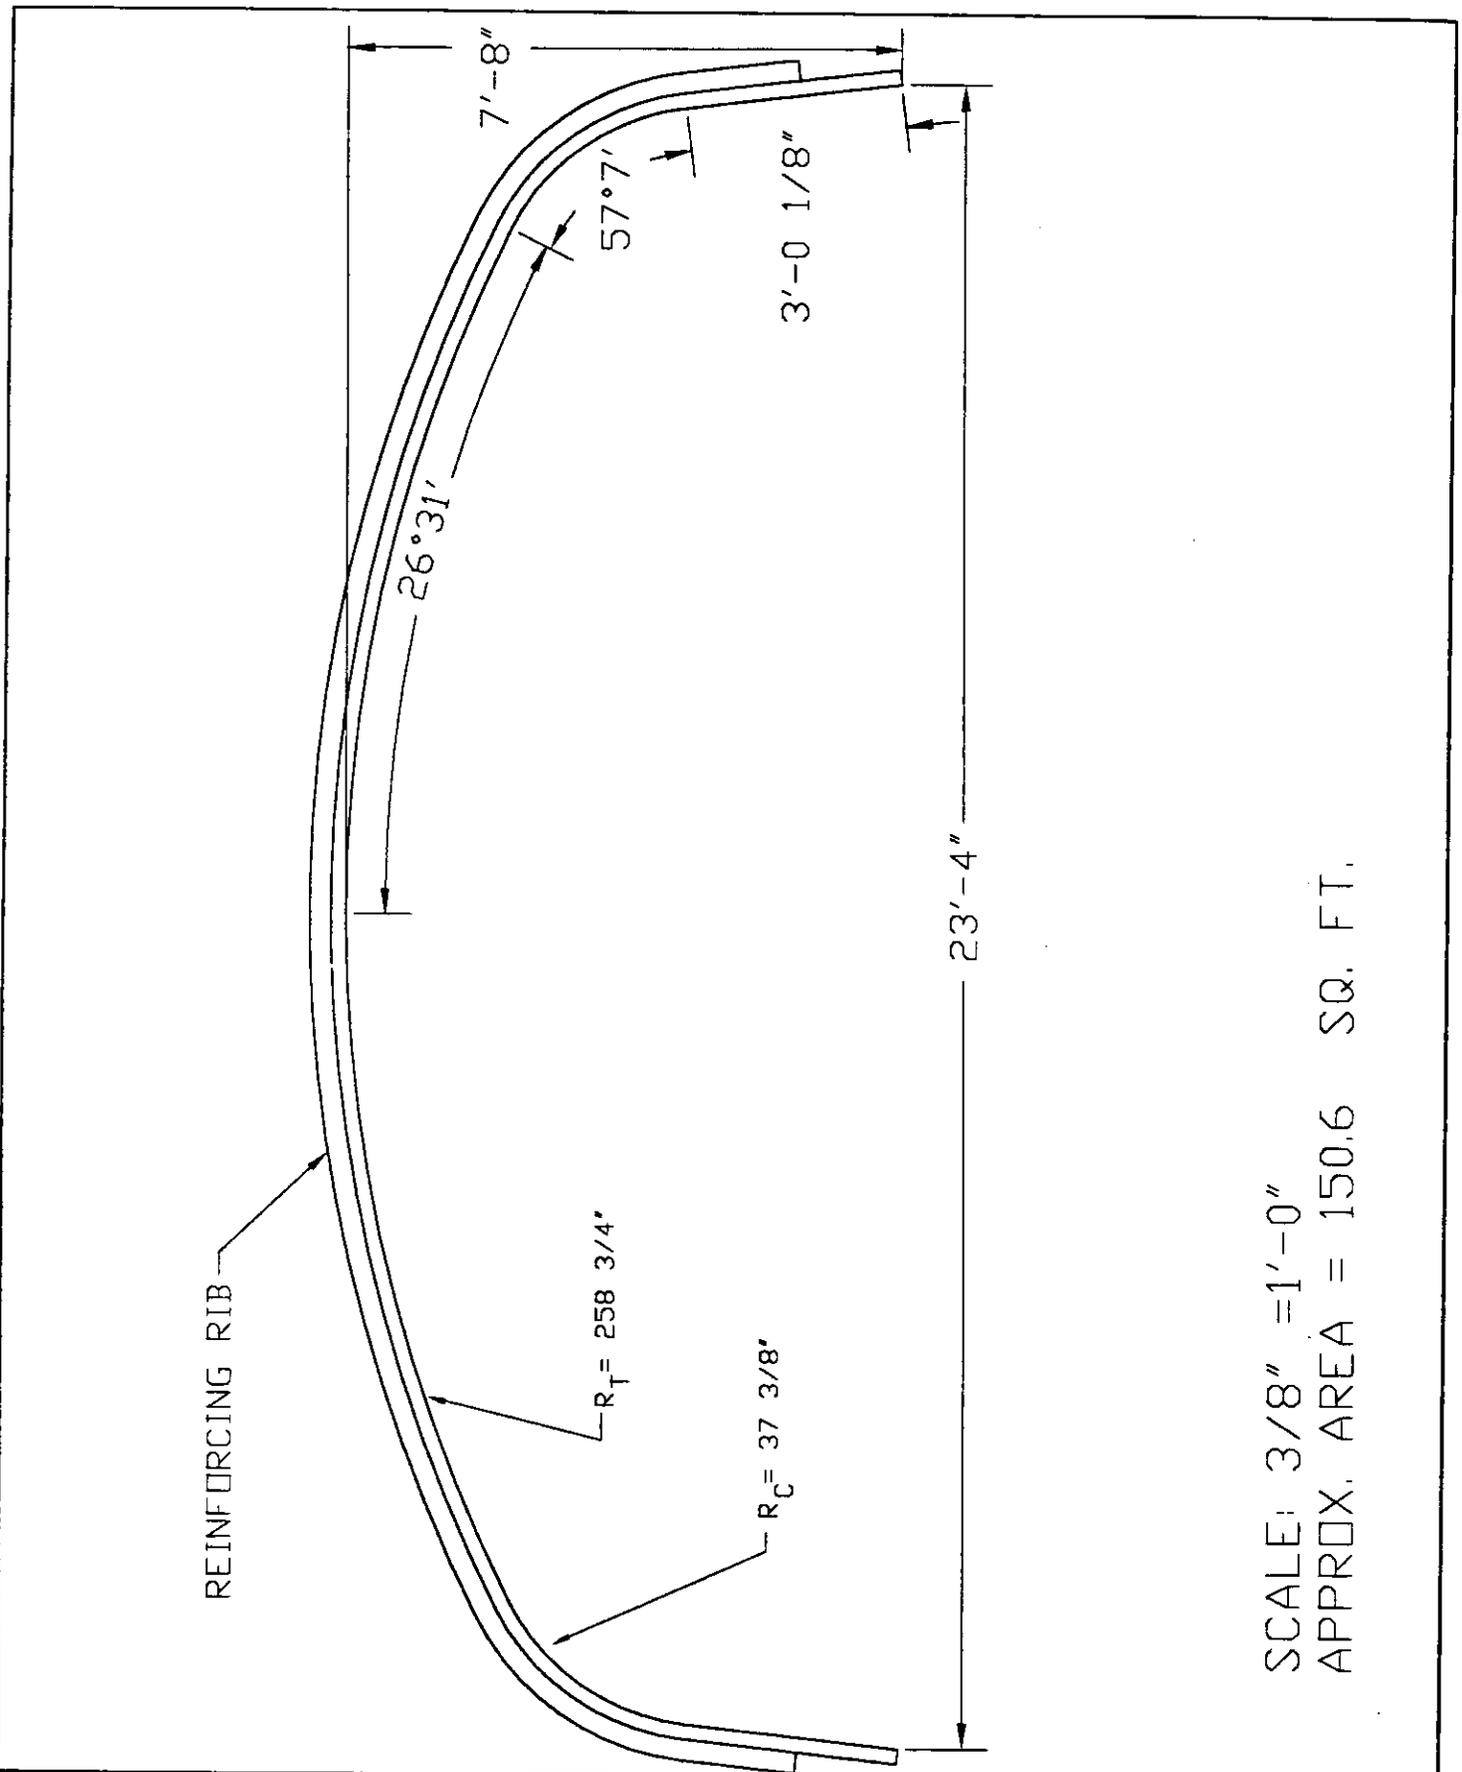


SCALE: 3/8" = 1'-0"
 APPROX. AREA = 150.6 SQ. FT.



ALUMINUM BOX CULVERT
 STRUCTURE #71
 23'-4" SPAN x 7'-8" RISE

Drawing Date:	S.A.V. 7-25-96	Revision Date:	R.L.S. 7-31-97	Drawing Number:	1009759B
---------------	-------------------	----------------	-------------------	-----------------	----------

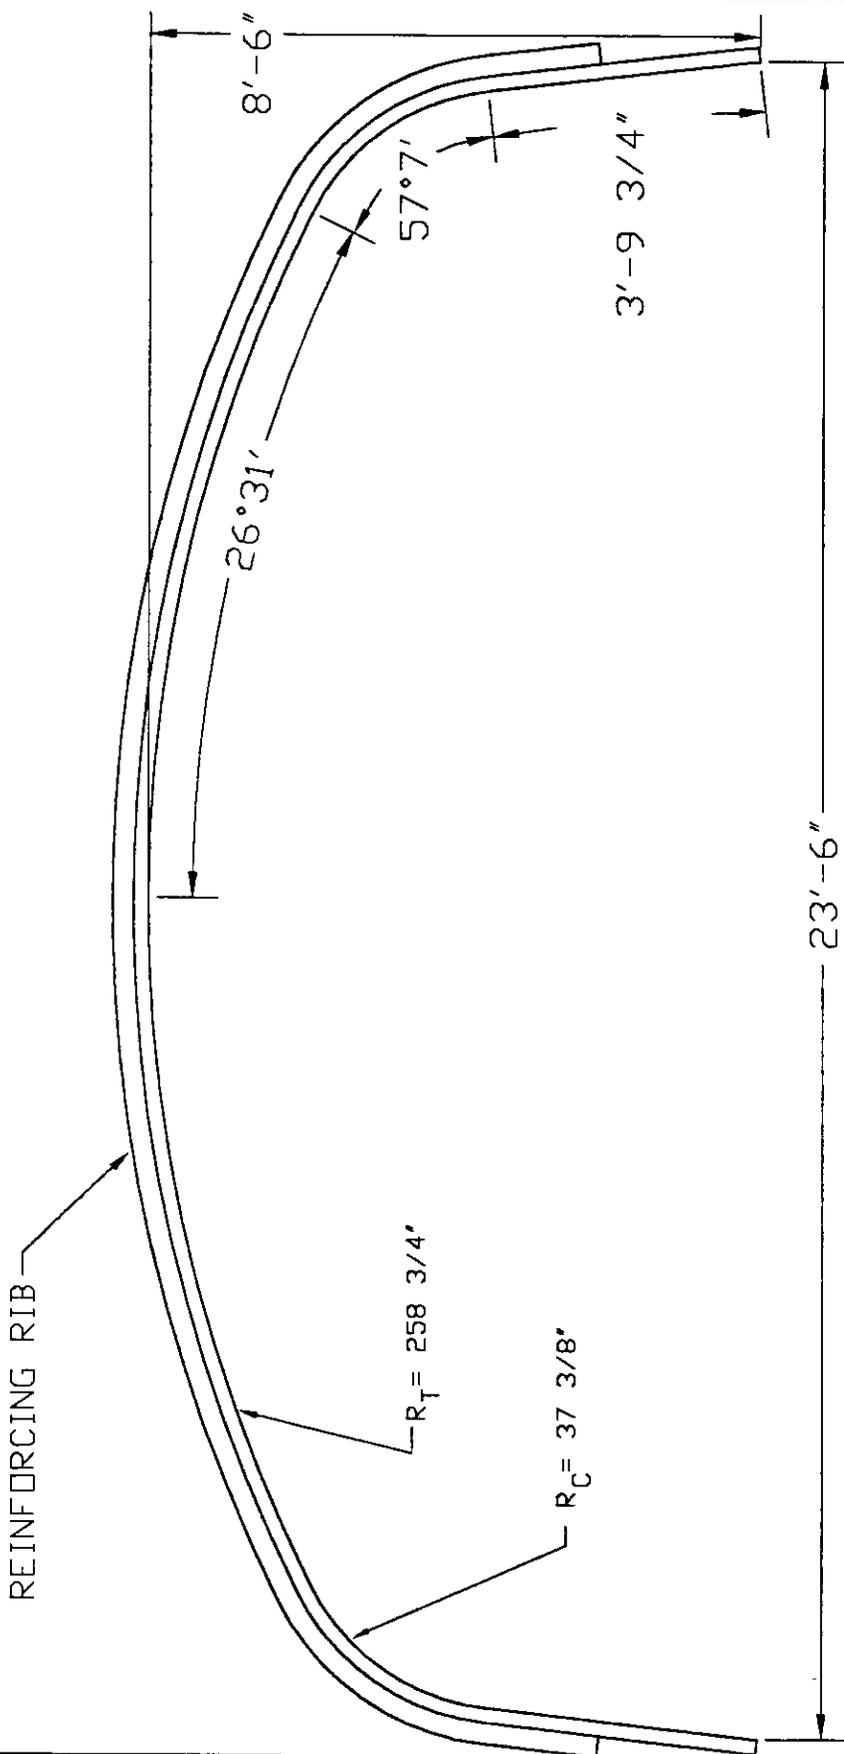


SCALE: 3/8" = 1'-0"
 APPROX. AREA = 169.3 SQ. FT.



ALUMINUM BOX CULVERT
 STRUCTURE #72
 23'-6" SPAN x 8'-6" RISE

Drawing Date:	S.A.V. 7-25-96	Revision Date:	R.L.S. 7-31-97	Drawing Number:	1009760B
---------------	-------------------	----------------	-------------------	-----------------	----------

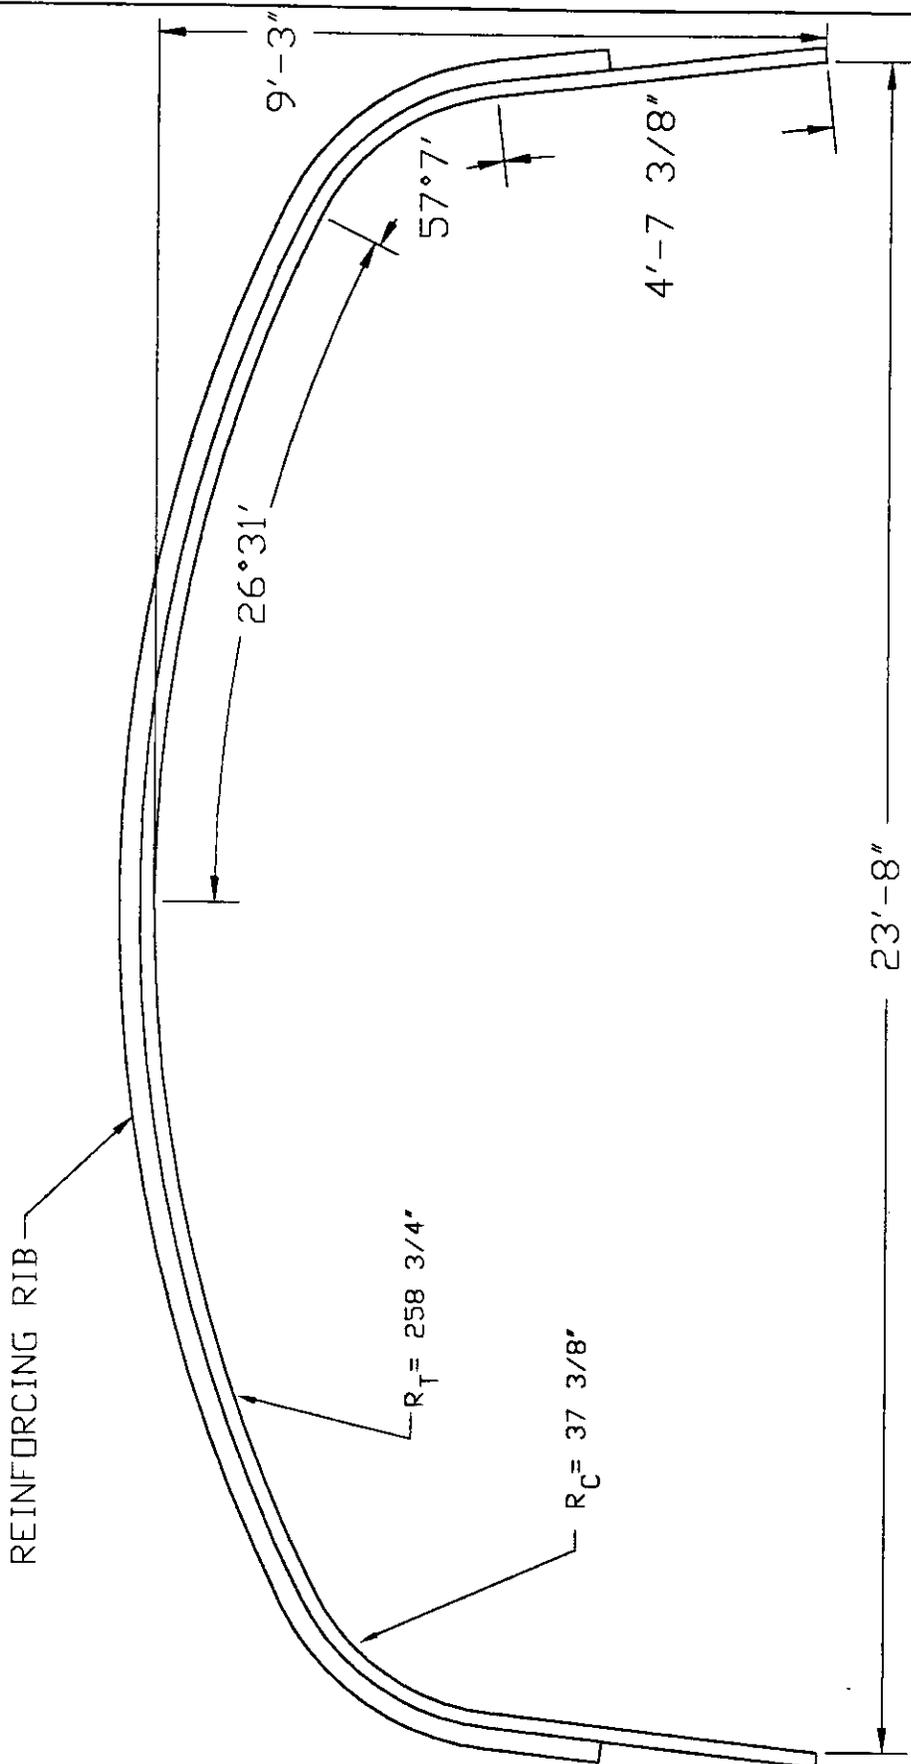

SCALE: 3/8" = 1'-0"
 APPROX. AREA = 188.1 SQ. FT.




© 1996, CONTECH CONSTRUCTION PRODUCTS INC.

ALUMINUM BOX CULVERT
 STRUCTURE #73
 23'-8" SPAN x 9'-3" RISE

Drawing Date: S.A.V. 7-25-96

Revision Date: R.L.S. 7-31-97

Drawing Number: 1009761B

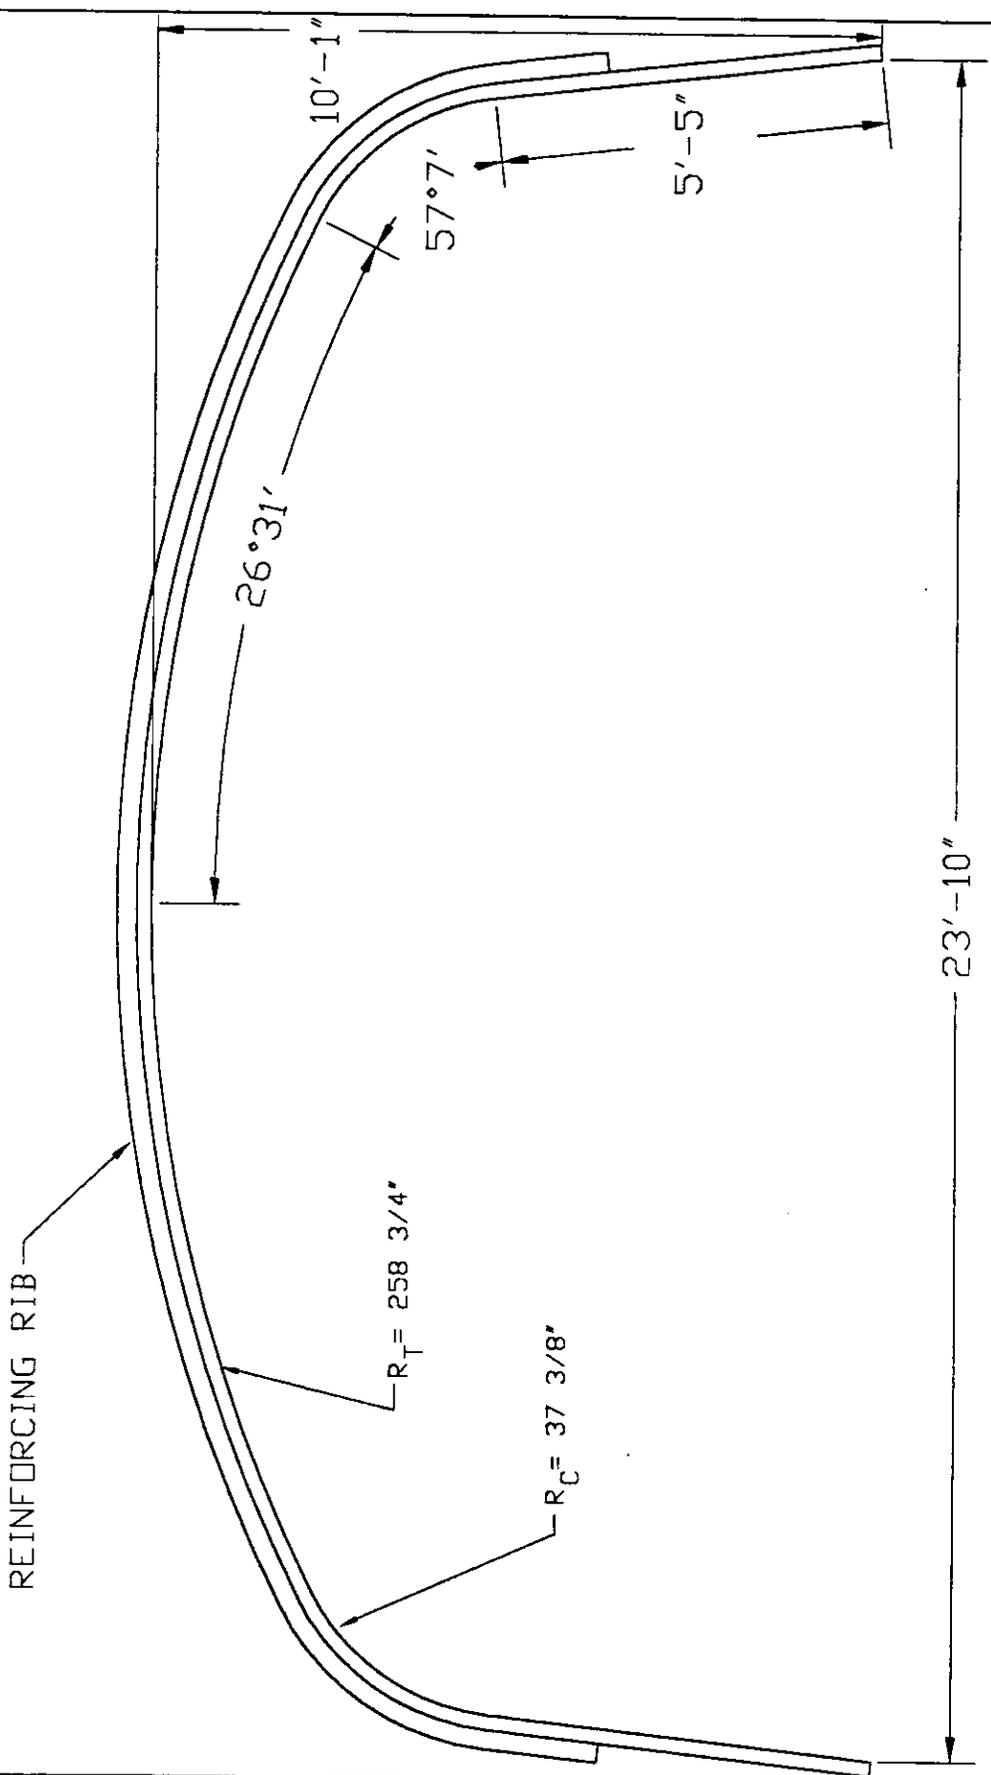


SCALE: $\frac{3}{8}'' = 1' - 0''$
 APPROX. AREA = 207.0 SQ. FT.



ALUMINUM BOX CULVERT
 STRUCTURE #74
 23'-10" SPAN x 10'-1" RISE

Drawing Date:	S.A.V. 7-25-96	Revision Date:	R.L.S. 7-31-97	Drawing Number:	1009762B
---------------	-------------------	----------------	-------------------	-----------------	----------

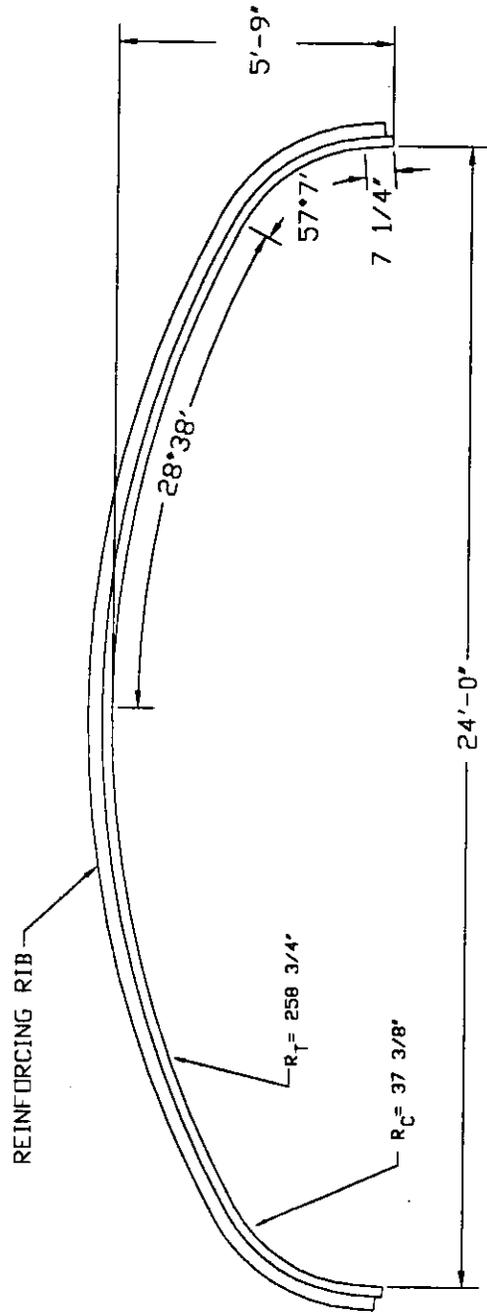


SCALE: 1/4" = 1'-0"
 APPROX. AREA = 108.2 SQ. FT.



© 1996, CONTECH CONSTRUCTION PRODUCTS INC.

ALUMINUM BOX CULVERT
 STRUCTURE #75
 24'-0" SPAN x 5'-9" RISE

Drawing Date:	S.A.V. 7-25-96	Revision Date:	R.L.S. 7-31-97	Drawing Number:	1009763B
---------------	-------------------	----------------	-------------------	-----------------	----------

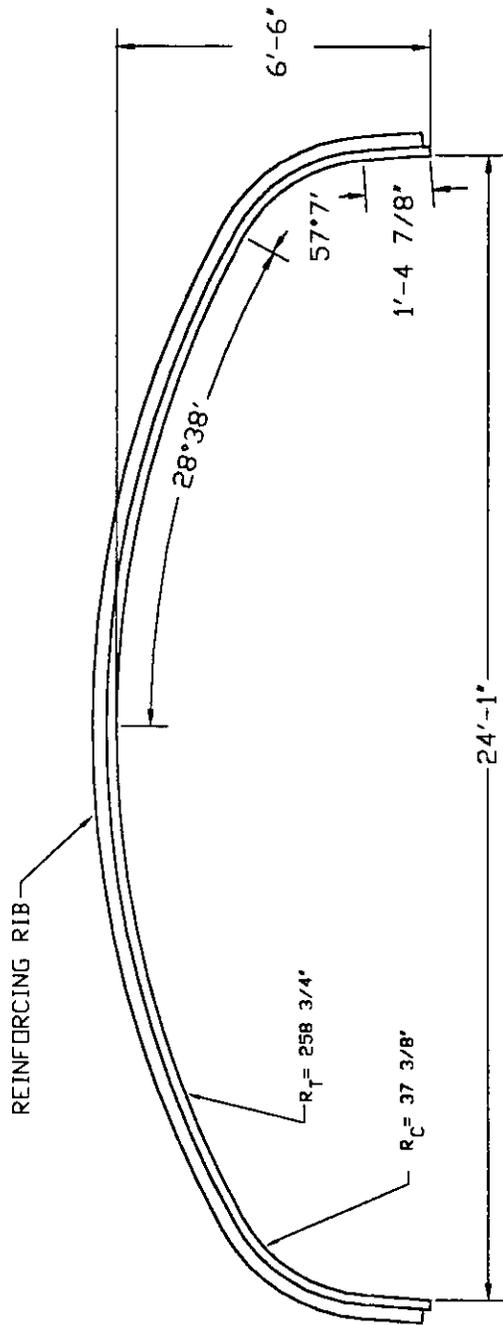


SCALE: 1/4" = 1'-0"
 APPROX. AREA = 127.5 SQ. FT.



© 1996, CONTECH CONSTRUCTION PRODUCTS INC.

ALUMINUM BOX CULVERT
 STRUCTURE #76
 24'-1" SPAN x 6'-6" RISE

Drawing Date:	S.A.V. 7-25-96	Revision Date:	R.L.S. 7-31-97	Drawing Number:	1009764B
---------------	-------------------	----------------	-------------------	-----------------	----------

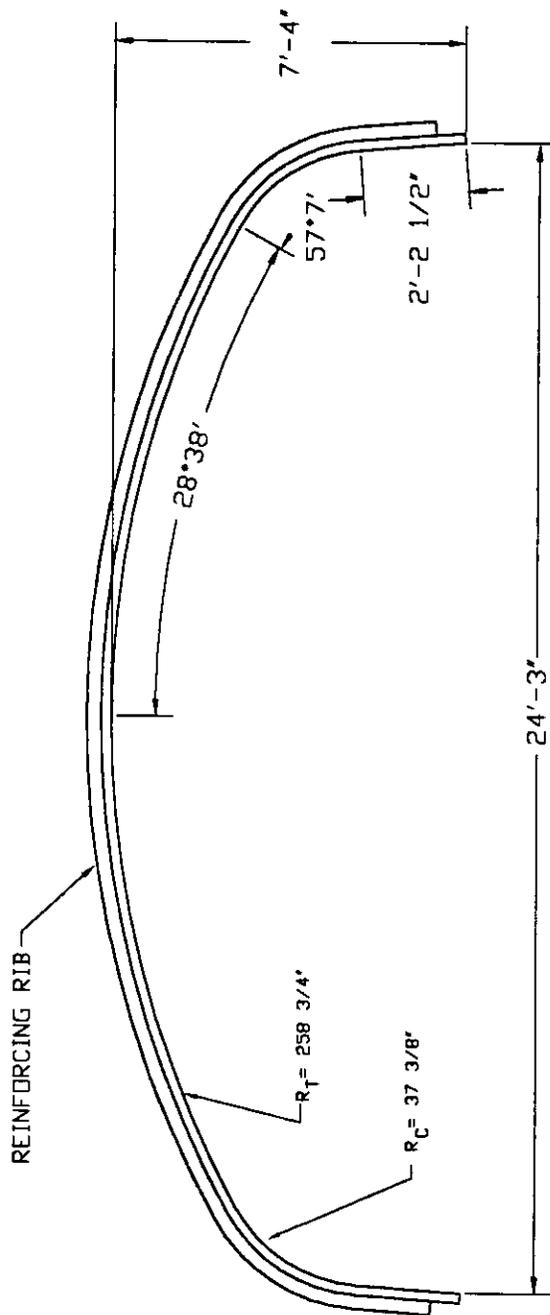

SCALE: 1/4" = 1'-0"
 APPROX. AREA = 146.8 SQ. FT.




ALUMINUM BOX CULVERT
 STRUCTURE #77
 24'-3" SPAN x 7'-4" RISE

Drawing Date: S.A.V. 7-25-96

Revision Date: R.L.S. 8-1-97

Drawing Number: 1009765B

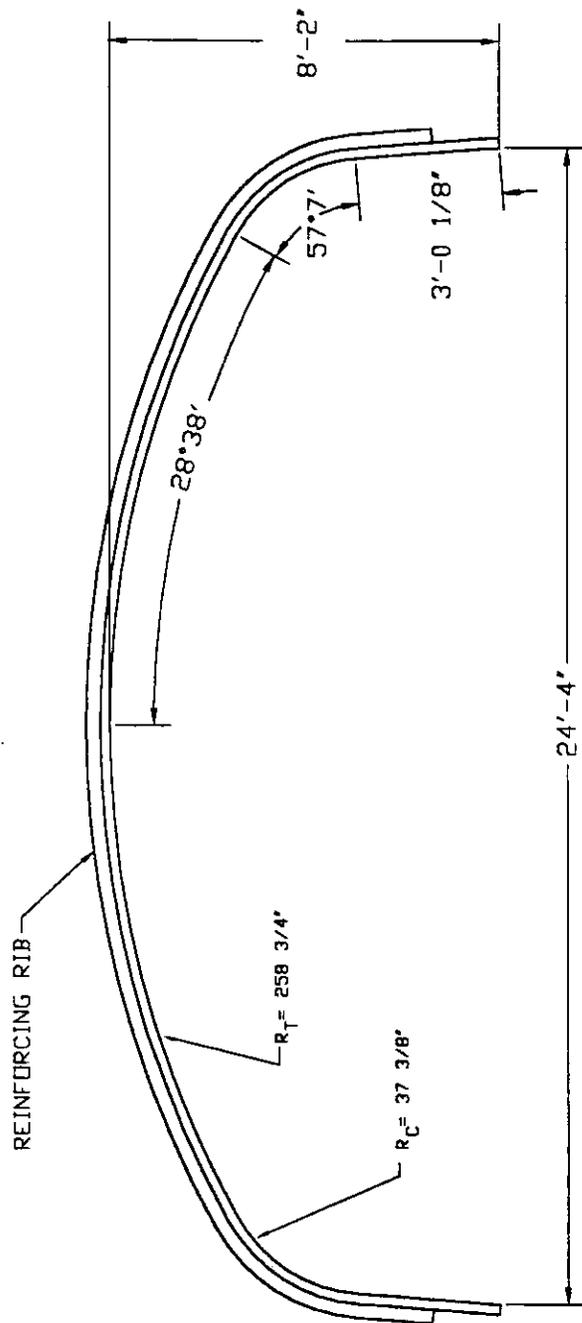


SCALE: 1/4" = 1'-0"
 APPROX. AREA = 166.2 SQ. FT.



ALUMINUM BOX CULVERT
 STRUCTURE #78
 24'-4" SPAN x 8'-2" RISE

Drawing Date:	S.A.V. 7-25-96	Revision Date:	R.L.S. 8-1-97	Drawing Number:	1009766B
---------------	-------------------	----------------	------------------	-----------------	----------

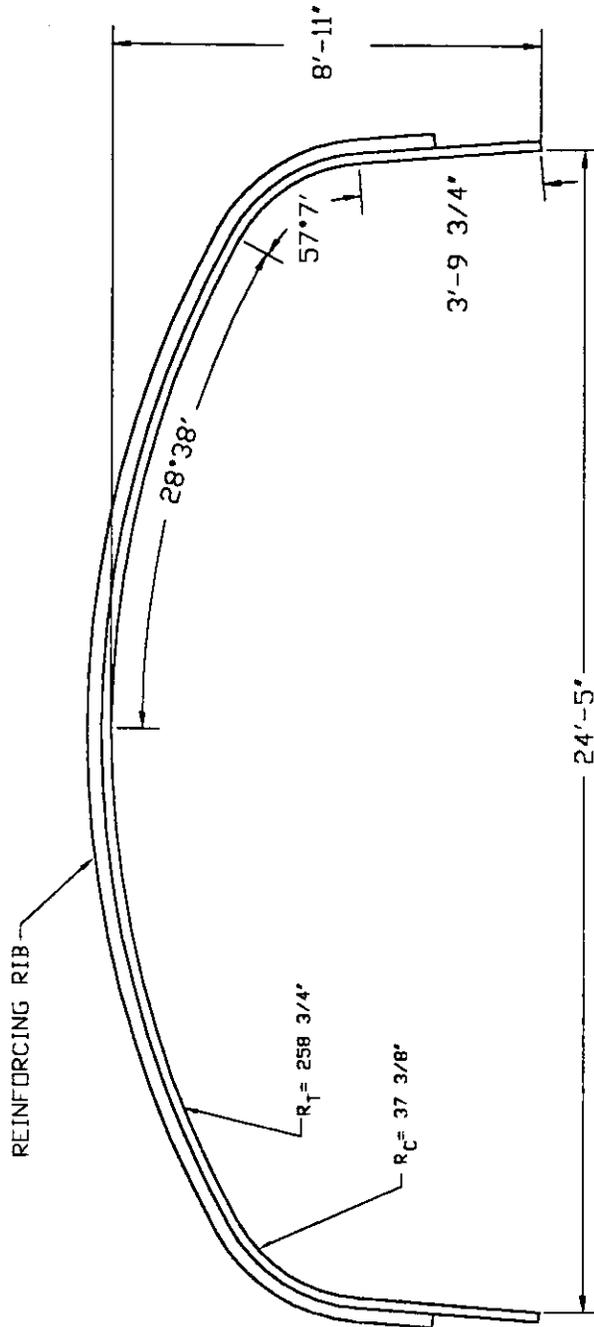

SCALE: 1/4" = 1'-0"
 APPROX. AREA = 185.7 SQ. FT.


CONTECH[®]
 CONSTRUCTION PRODUCTS INC.
 © 1996, CONTECH CONSTRUCTION PRODUCTS INC.

ALUMINUM BOX CULVERT
 STRUCTURE #79
 24'-5" SPAN x 8'-11" RISE

Drawing Date: S.A.V. 7-25-96

Revision Date: R.L.S. 8-1-97

Drawing Number: 1009767B

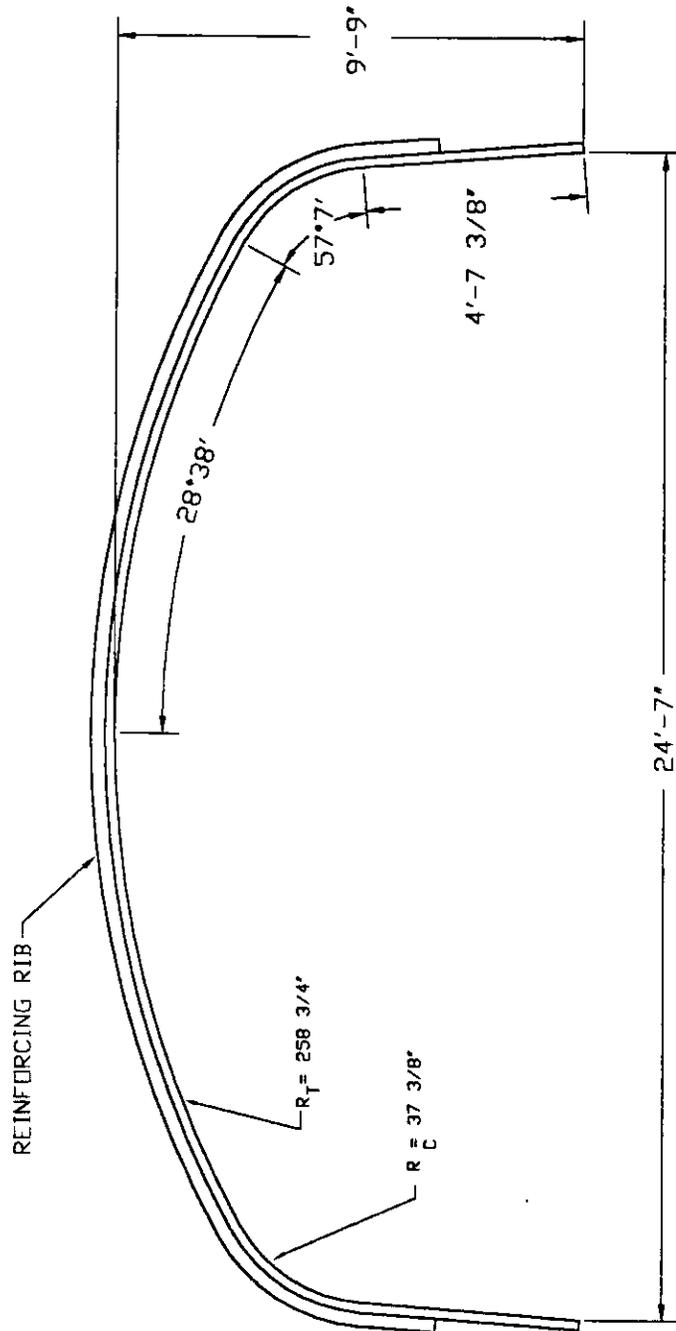

SCALE: 1/4" = 1'-0"
 APPROX. AREA = 205.3 SQ. FT.




ALUMINUM BOX CULVERT
 STRUCTURE #80
 24'-7" SPAN x 9'-9" RISE

Drawing Date: S.A.V. 7-25-96

Revision Date: R.L.S. 8-1-97

Drawing Number: 1009768B

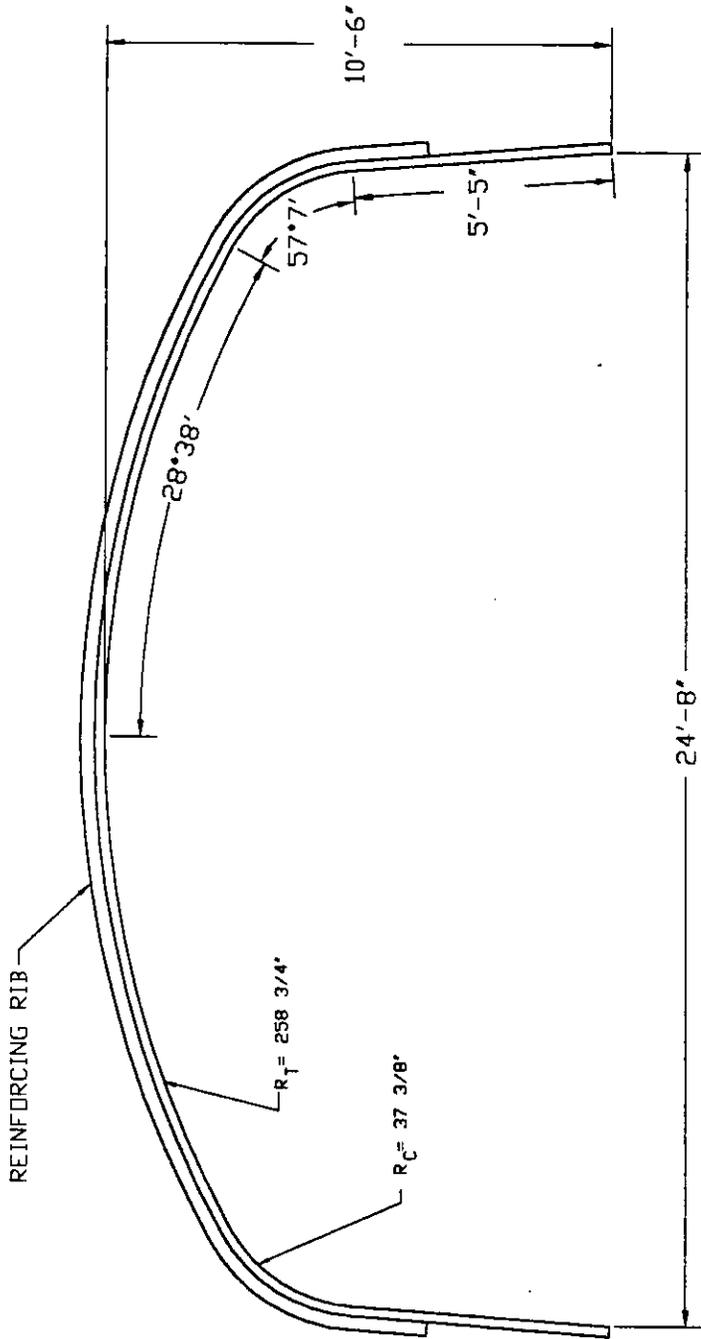


SCALE: 1/4" = 1'-0"
 APPROX. AREA = 225.0 SQ. FT.



ALUMINUM BOX CULVERT
 STRUCTURE #81
 24'-8" SPAN x 10'-6" RISE

Drawing Date:	S.A.V. 7-25-96	Revision Date:	R.L.S. 8-1-97	Drawing Number:	1009769B
---------------	-------------------	----------------	------------------	-----------------	----------

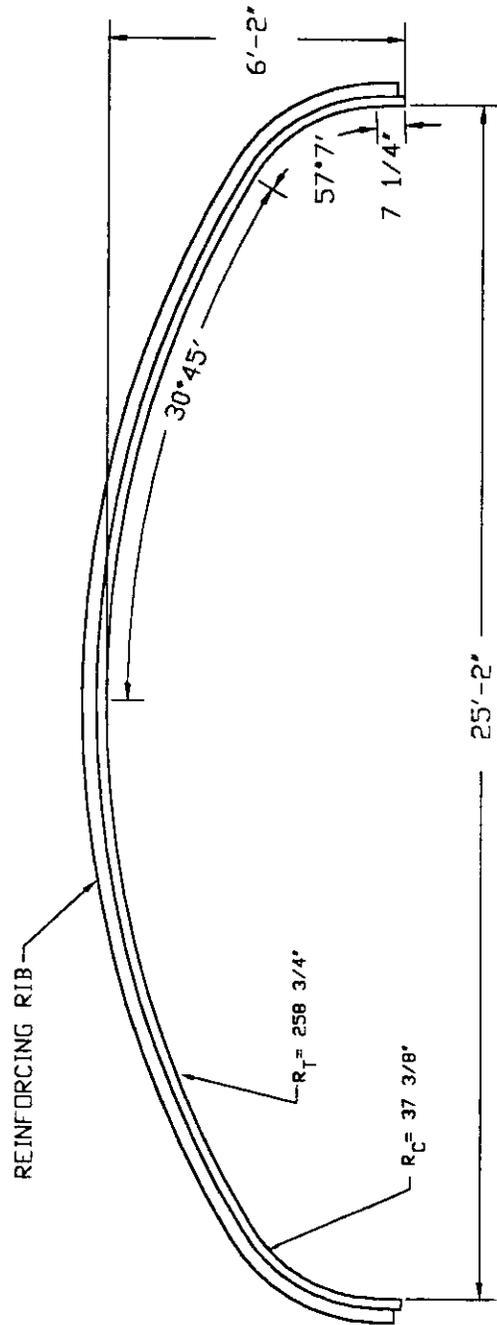


SCALE: 1/4" = 1'-0"
 APPROX. AREA = 122.0 SQ. FT.



ALUMINUM BOX CULVERT
 STRUCTURE #82
 25'-2" SPAN x 6'-2" RISE

Drawing Date:	S.A.V. 7-25-96	Revision Date:	R.L.S. 8-1-97	Drawing Number:	1009770B
---------------	-------------------	----------------	------------------	-----------------	----------

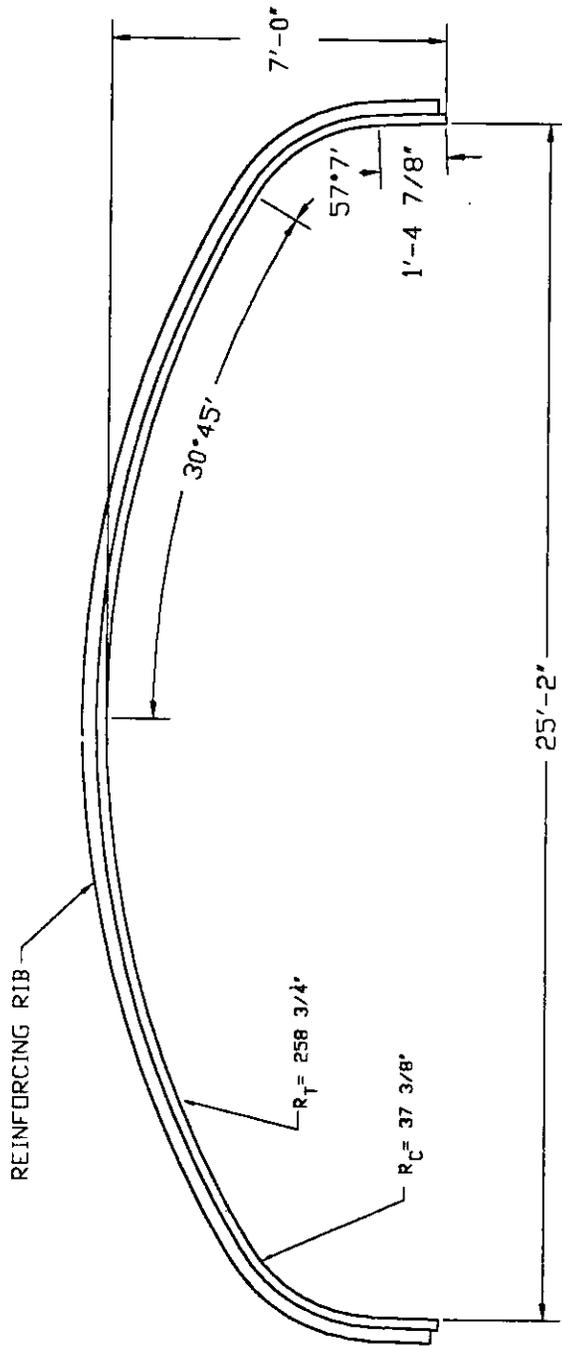

SCALE: 1/4" = 1'-0"
 APPROX. AREA = 142.2 SQ. FT.



© 1996, CONTECH CONSTRUCTION PRODUCTS INC.

ALUMINUM BOX CULVERT
 STRUCTURE #83
 25'-2" SPAN x 7'-0" RISE

Drawing Date:


S.A.V.
 7-25-96

Revision Date:

R.L.S.
 8-1-97

Drawing Number:

1009771B

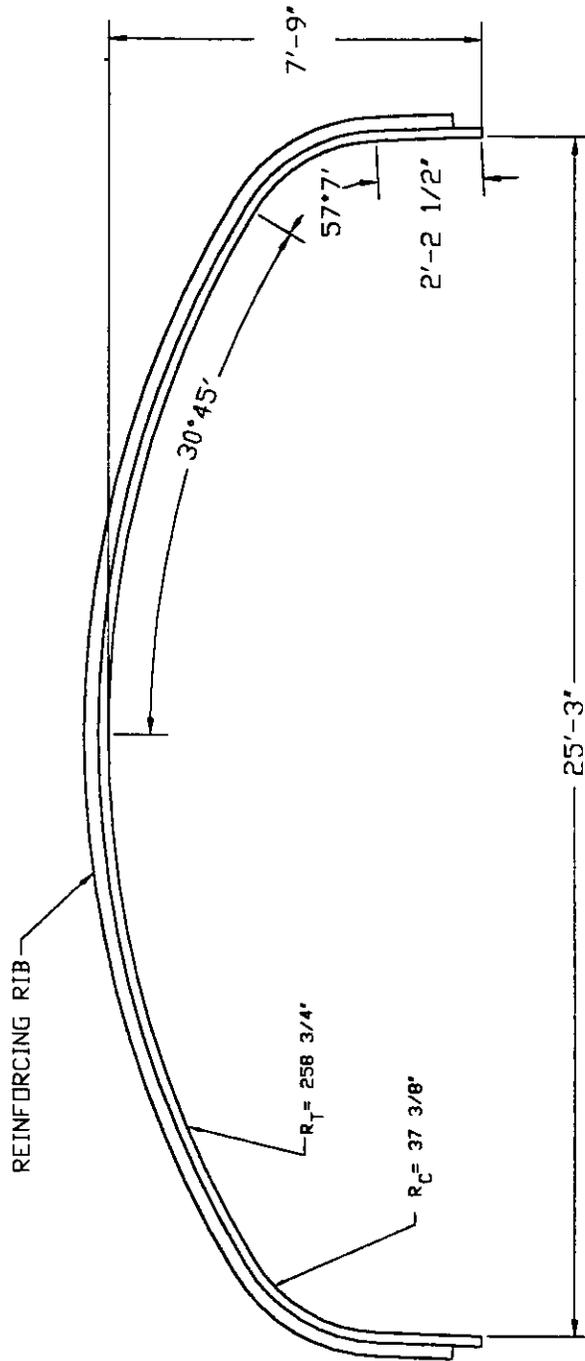


SCALE: 1/4" = 1'-0"
 APPROX. AREA = 162.4 SQ. FT.



ALUMINUM BOX CULVERT
 STRUCTURE #84
 25'-3" SPAN x 7'-9" RISE

Drawing Date:	S.A.V. 7-25-96	Revision Date:	R.L.S. 8-1-97	Drawing Number:	1009772B
---------------	-------------------	----------------	------------------	-----------------	----------

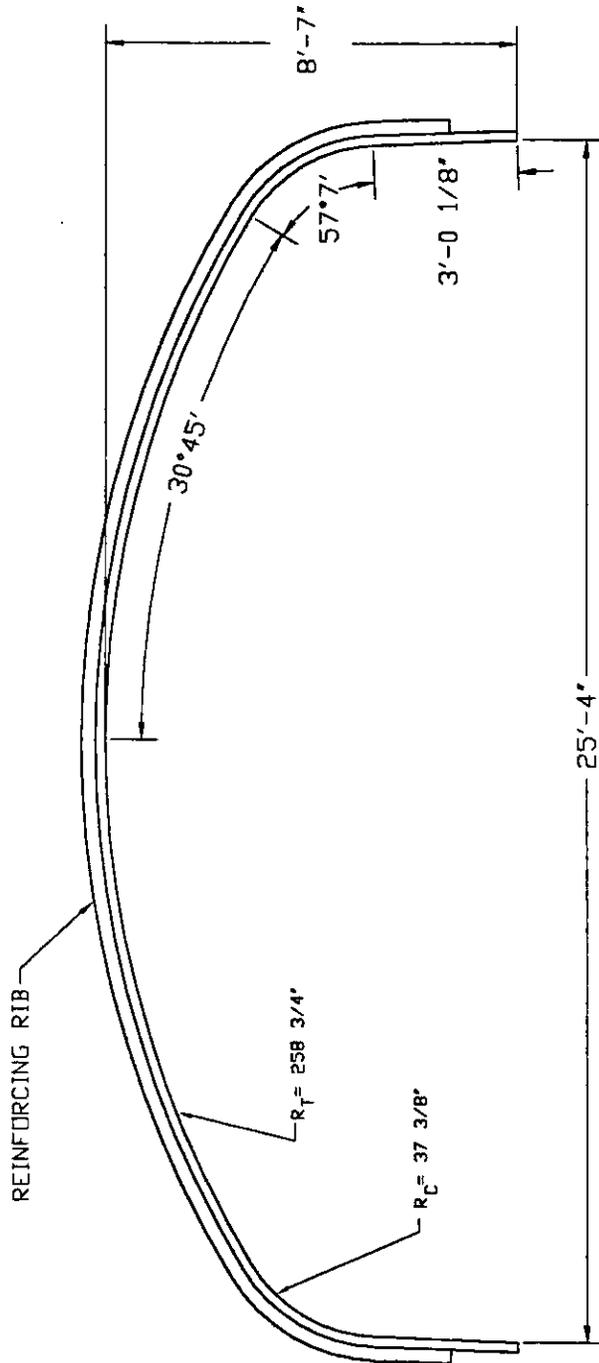


SCALE: 1/4" = 1'-0"
 APPROX. AREA = 182.6 SQ. FT.



ALUMINUM BOX CULVERT
 STRUCTURE #85
 25'-4" SPAN x 8'-7" RISE

Drawing Date:	S.A.V. 7-25-96	Revision Date:	R.L.S. 8-1-97	Drawing Number:	1009773B
---------------	-------------------	----------------	------------------	-----------------	----------

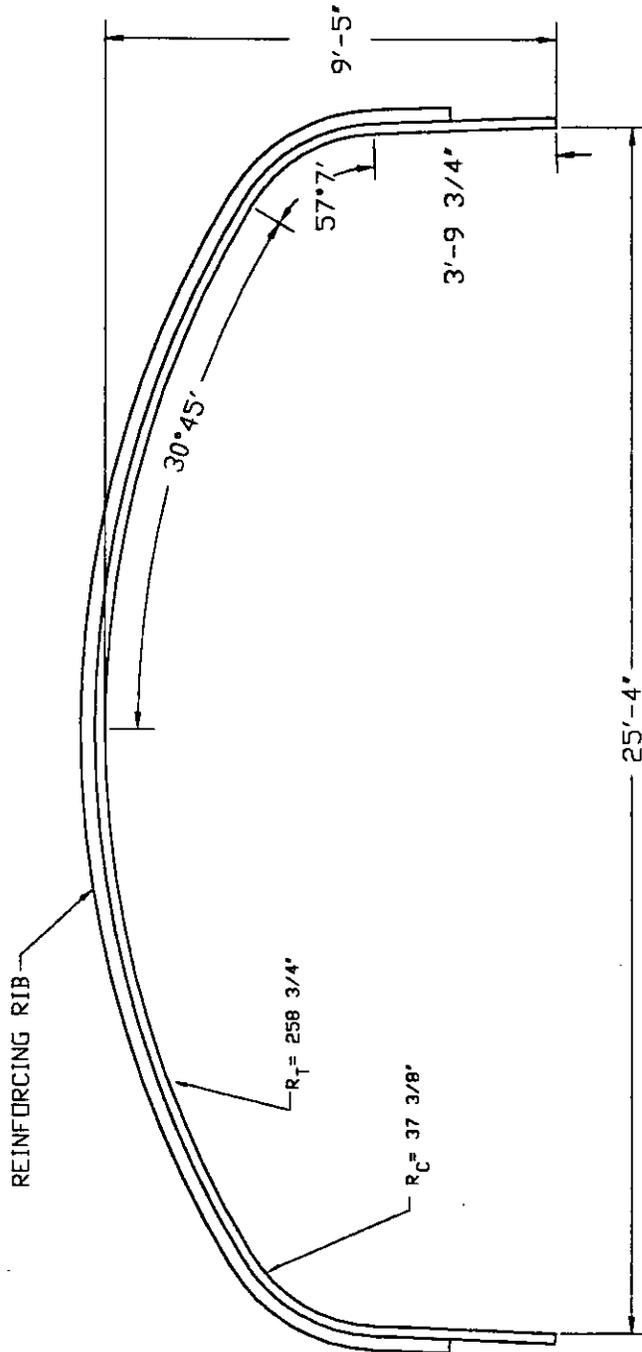


SCALE: 1/4" = 1'-0"
 APPROX. AREA = 202.9 SQ. FT.



ALUMINUM BOX CULVERT
 STRUCTURE #86
 25'-4" SPAN x 9'-5" RISE

Drawing Date:	S.A.V. 7-25-96	Revision Date:	R.L.S. 8-1-97	Drawing Number:	1009774B
---------------	-------------------	----------------	------------------	-----------------	----------

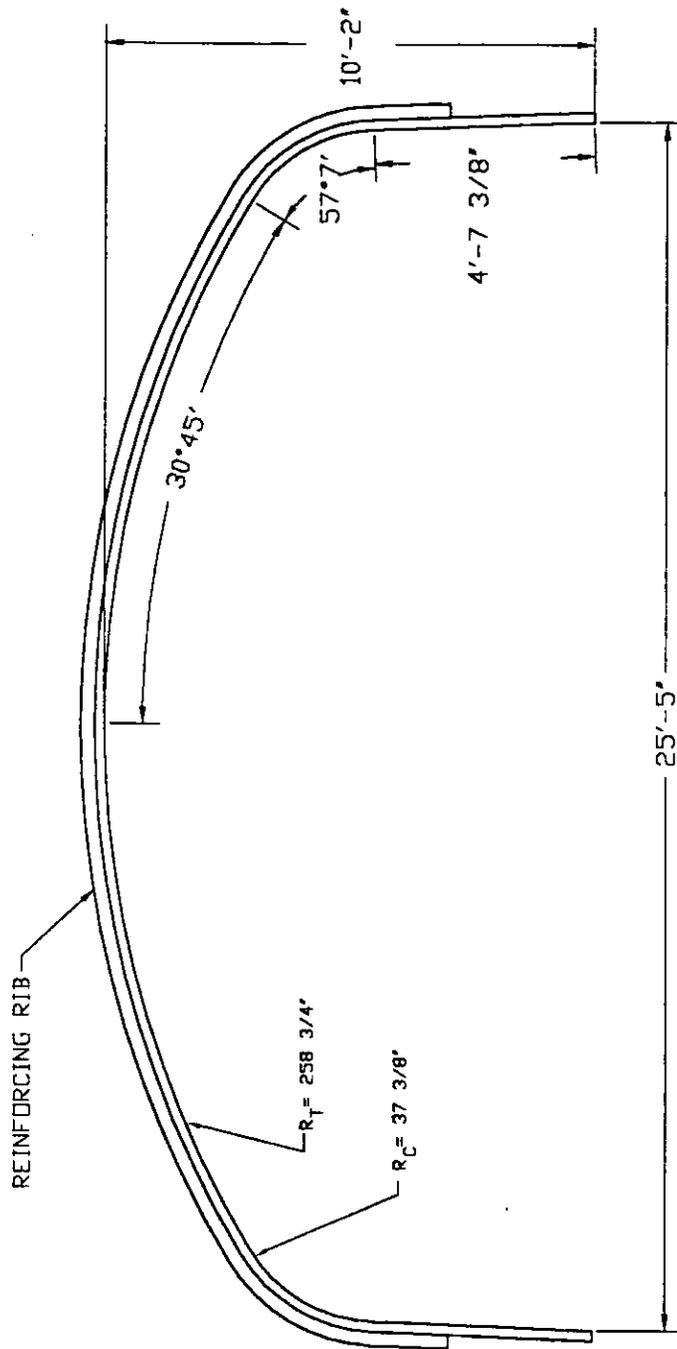

SCALE: 1/4" = 1'-0"
 APPROX. AREA = 223.3 SQ. FT.



ALUMINUM BOX CULVERT
 STRUCTURE #87
 25'-5" SPAN x 10'-2" RISE

Drawing
 Date:


S.A.V.
 7-25-96

Revision
 Date:

R.L.S.
 8-1-97

Drawing
 Number:

1009775B

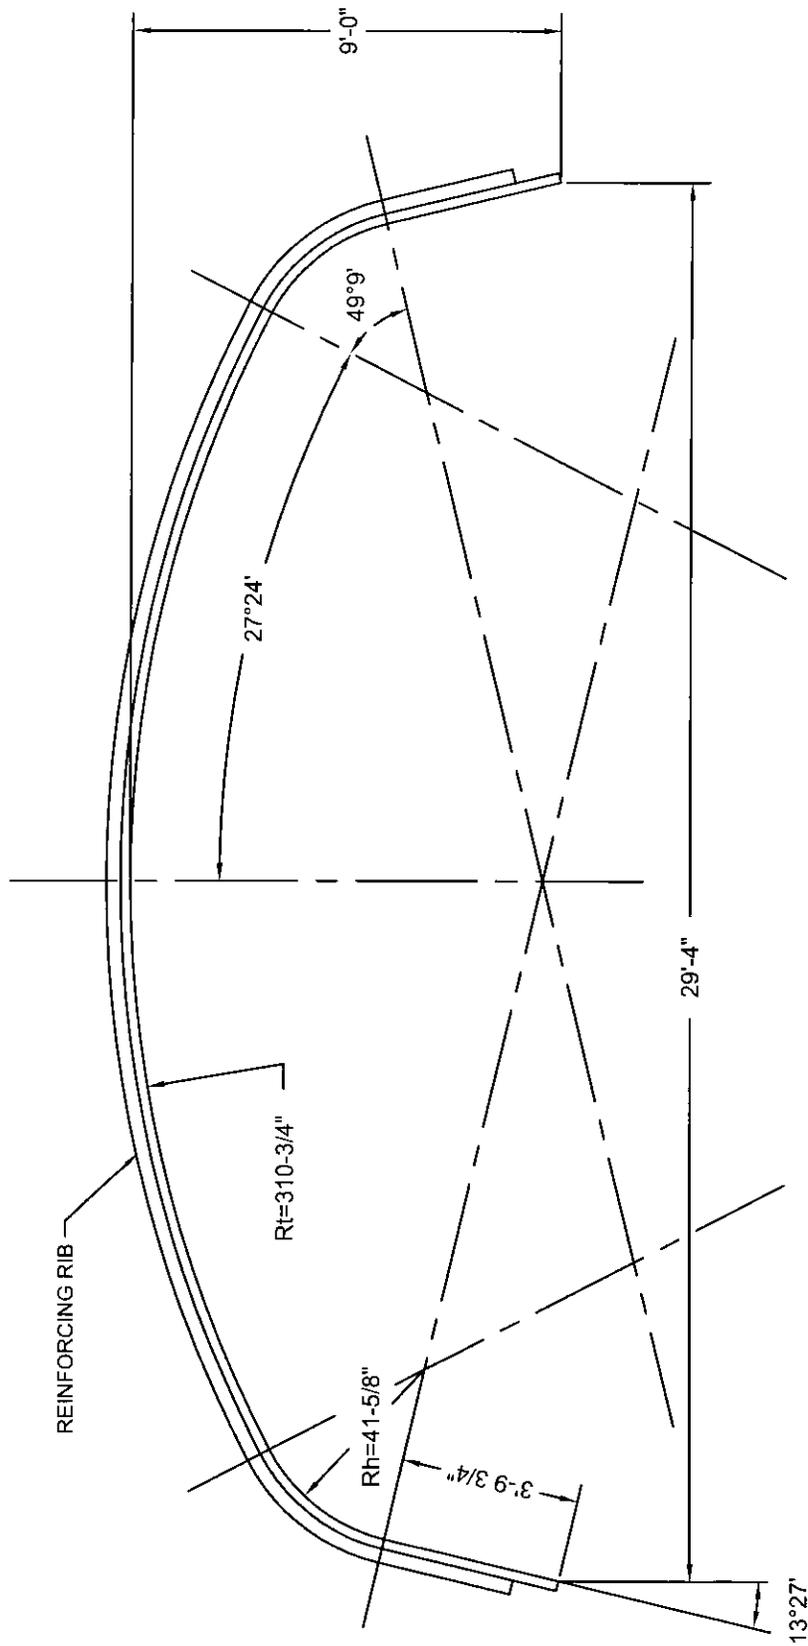

APPROX. AREA = 214.6 SQ. FT.

point 1, X=	0.0000	Y=	0.0000	Z=	0.0000	point 10, X=	14.6483	Y=	8.9195	Z=	0.0000
point 2, X=	0.4341	Y=	1.8160	Z=	0.0000	point 11, X=	17.0571	Y=	8.8072	Z=	0.0000
point 3, X=	0.8682	Y=	3.6320	Z=	0.0000	point 12, X=	19.6089	Y=	8.4399	Z=	0.0000
point 4, X=	1.5401	Y=	5.0261	Z=	0.0000	point 13, X=	22.0163	Y=	7.8492	Z=	0.0000
point 5, X=	2.7310	Y=	6.0144	Z=	0.0000	point 14, X=	24.3844	Y=	7.0196	Z=	0.0000
point 6, X=	4.9122	Y=	7.0196	Z=	0.0000	point 15, X=	26.5655	Y=	6.0144	Z=	0.0000
point 7, X=	7.2802	Y=	7.8492	Z=	0.0000	point 16, X=	27.7564	Y=	5.0261	Z=	0.0000
point 8, X=	9.6876	Y=	8.4399	Z=	0.0000	point 17, X=	28.4283	Y=	3.6320	Z=	0.0000
point 9, X=	12.2395	Y=	8.8072	Z=	0.0000	point 18, X=	28.8624	Y=	1.8160	Z=	0.0000
						point 19, X=	29.2965	Y=	0.0000	Z=	0.0000

CONTECH[®]
CONSTRUCTION PRODUCTS INC.

© COPYRIGHT

ALUMINUM BOX CULVERT
#99 29'-4" SPAN x 9'-0" RISE

DRAWN BY: JSC


REV. BY:

SCALE: 1/4" = 1'

DATE: 2-10-03

DATE:

1011916A

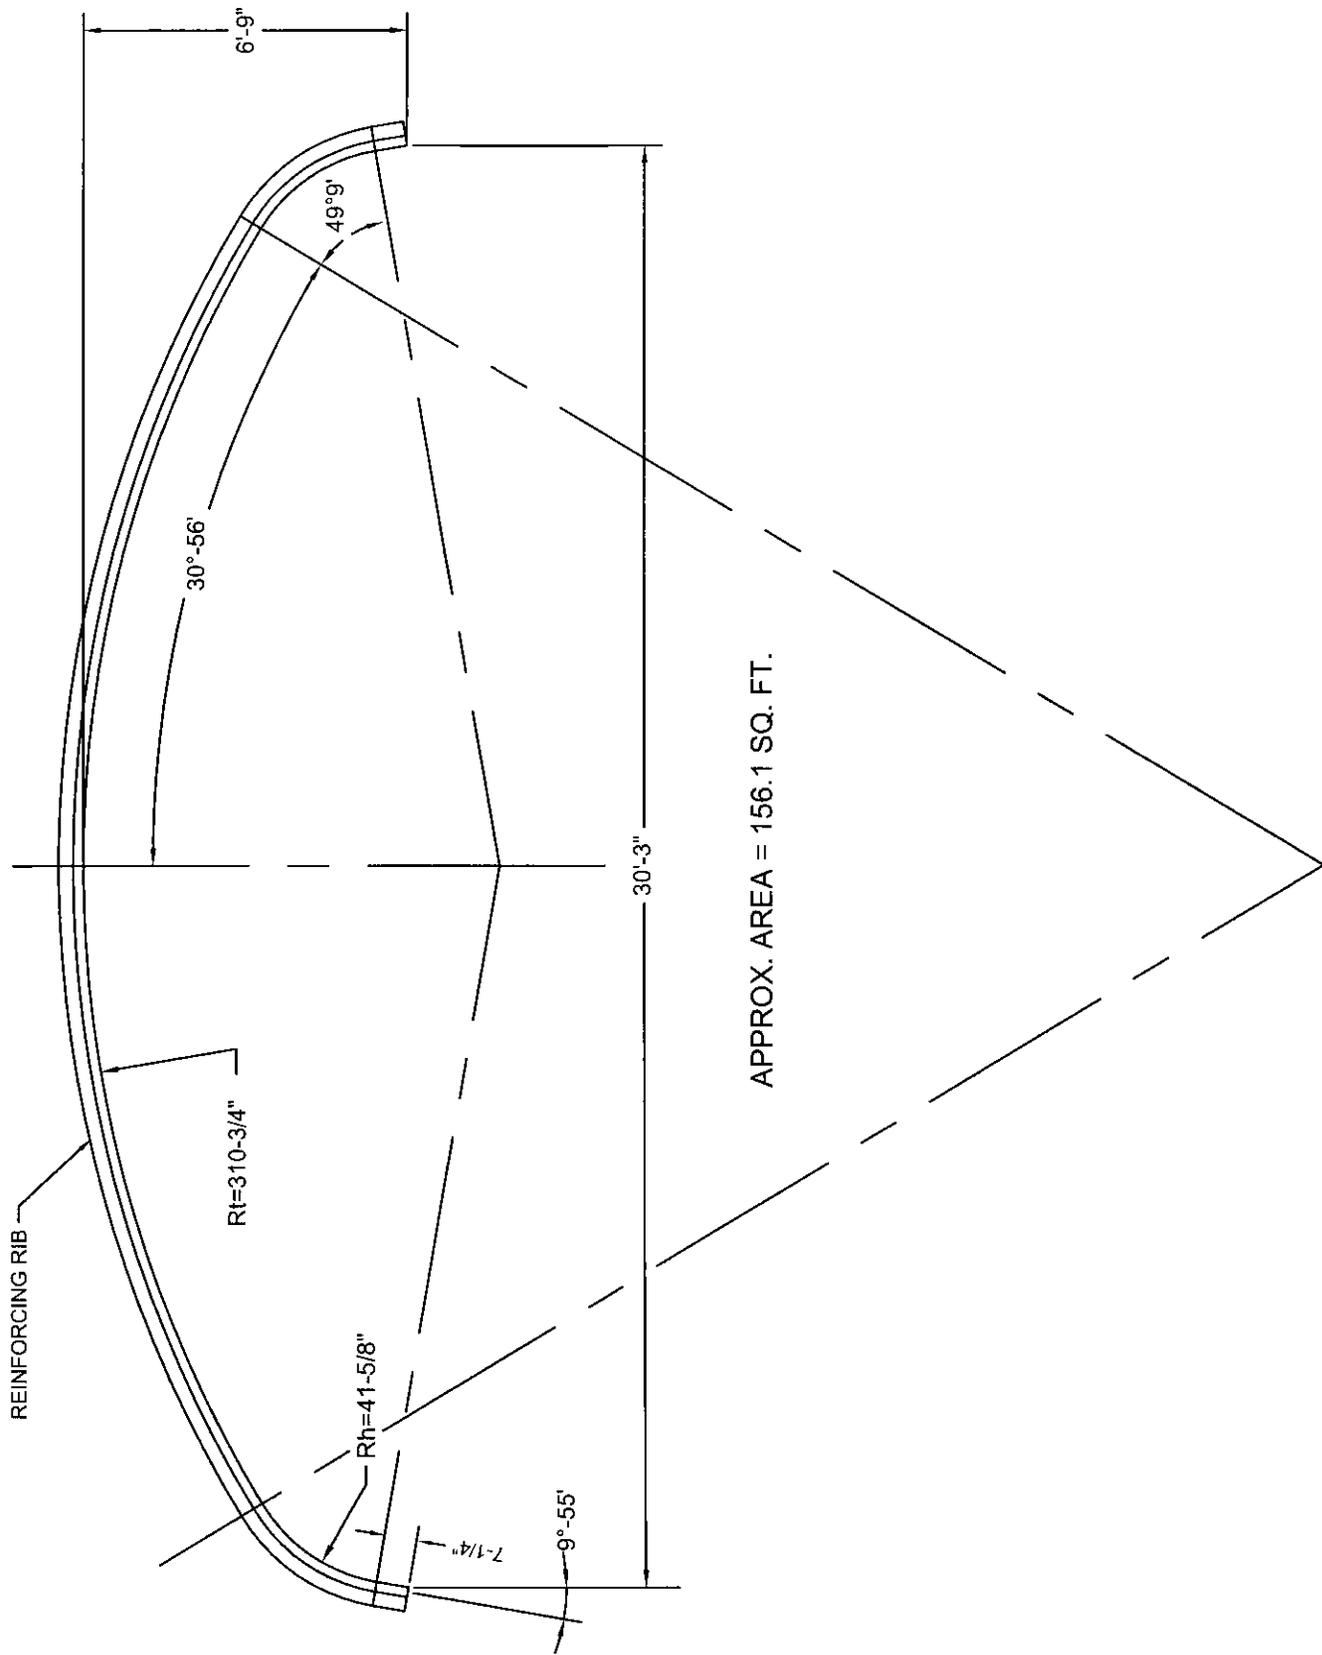


CONTECH[®]
CONSTRUCTION PRODUCTS INC.

© COPYRIGHT

ALUMINUM BOX CULVERT
 #109 30'-3" SPAN x 6'-9" RISE

DRAWN BY: JSC	REV. BY: JSC	SCALE: 1/4" = 1'
DATE: 2-18-03	DATE: 3-4-03	1011917B

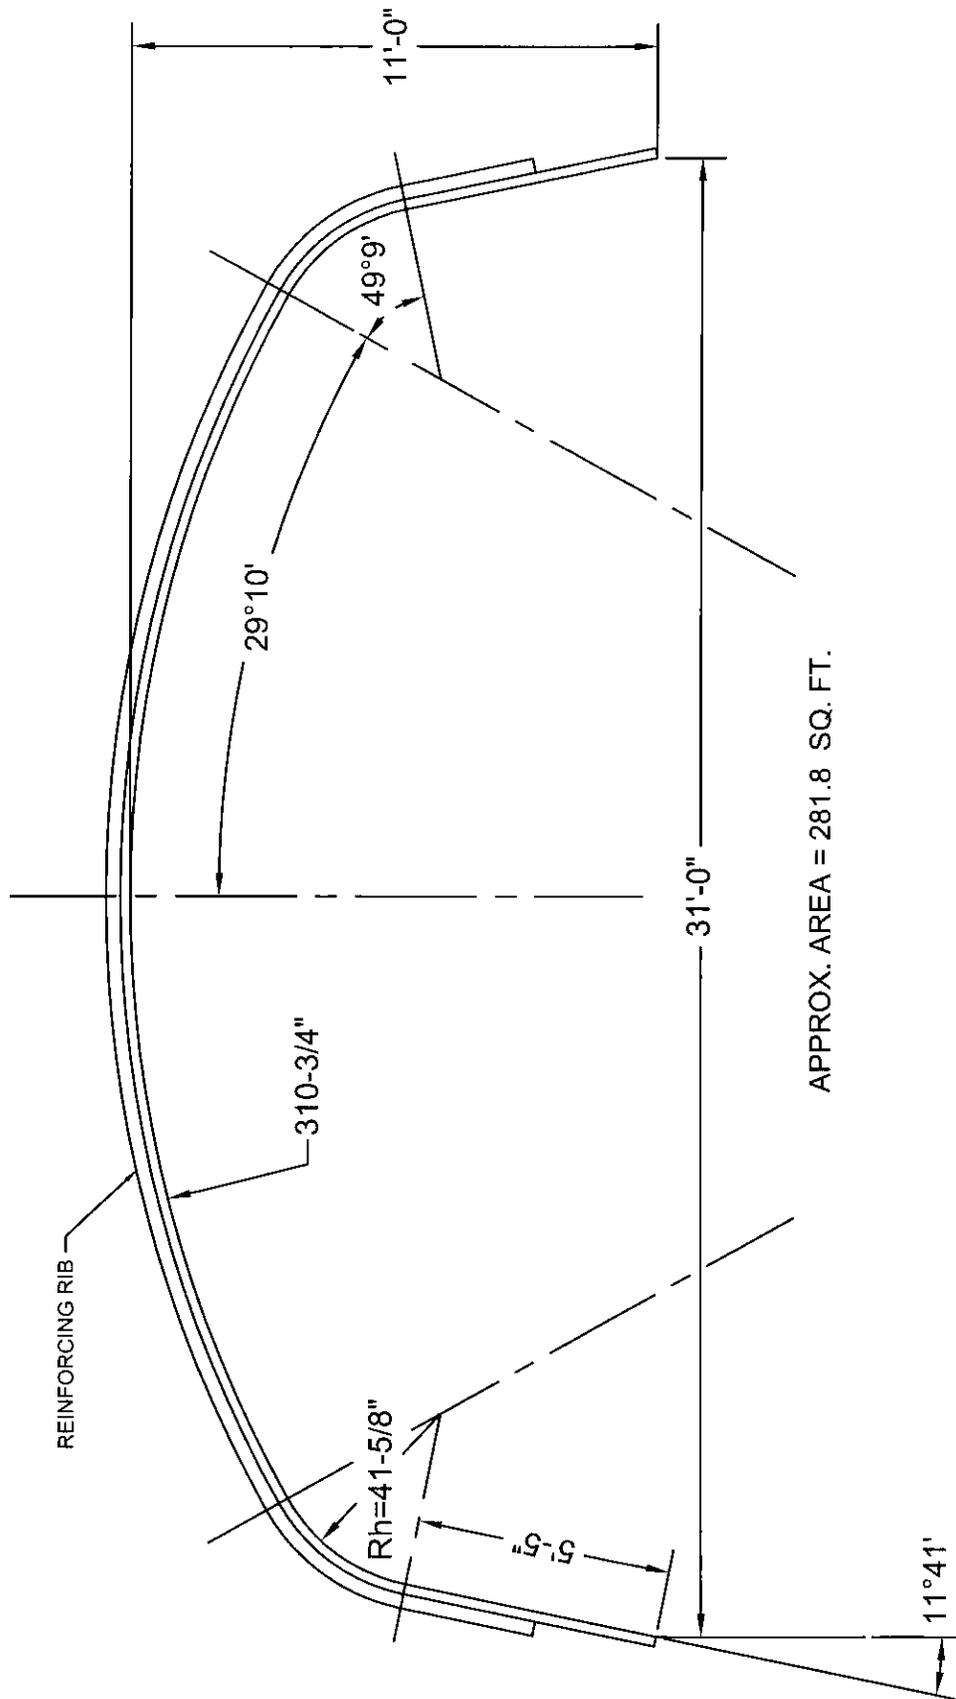

CONTECH[®]
CONSTRUCTION PRODUCTS INC.

© COPYRIGHT

ALUMINUM BOX CULVERT
 #108 31'-0" SPAN x 11'-0" RISE

DRAWN BY: JSC


REV. BY:

SCALE: 1/4" = 1'

DATE: 3-4-03

DATE:

1011919A

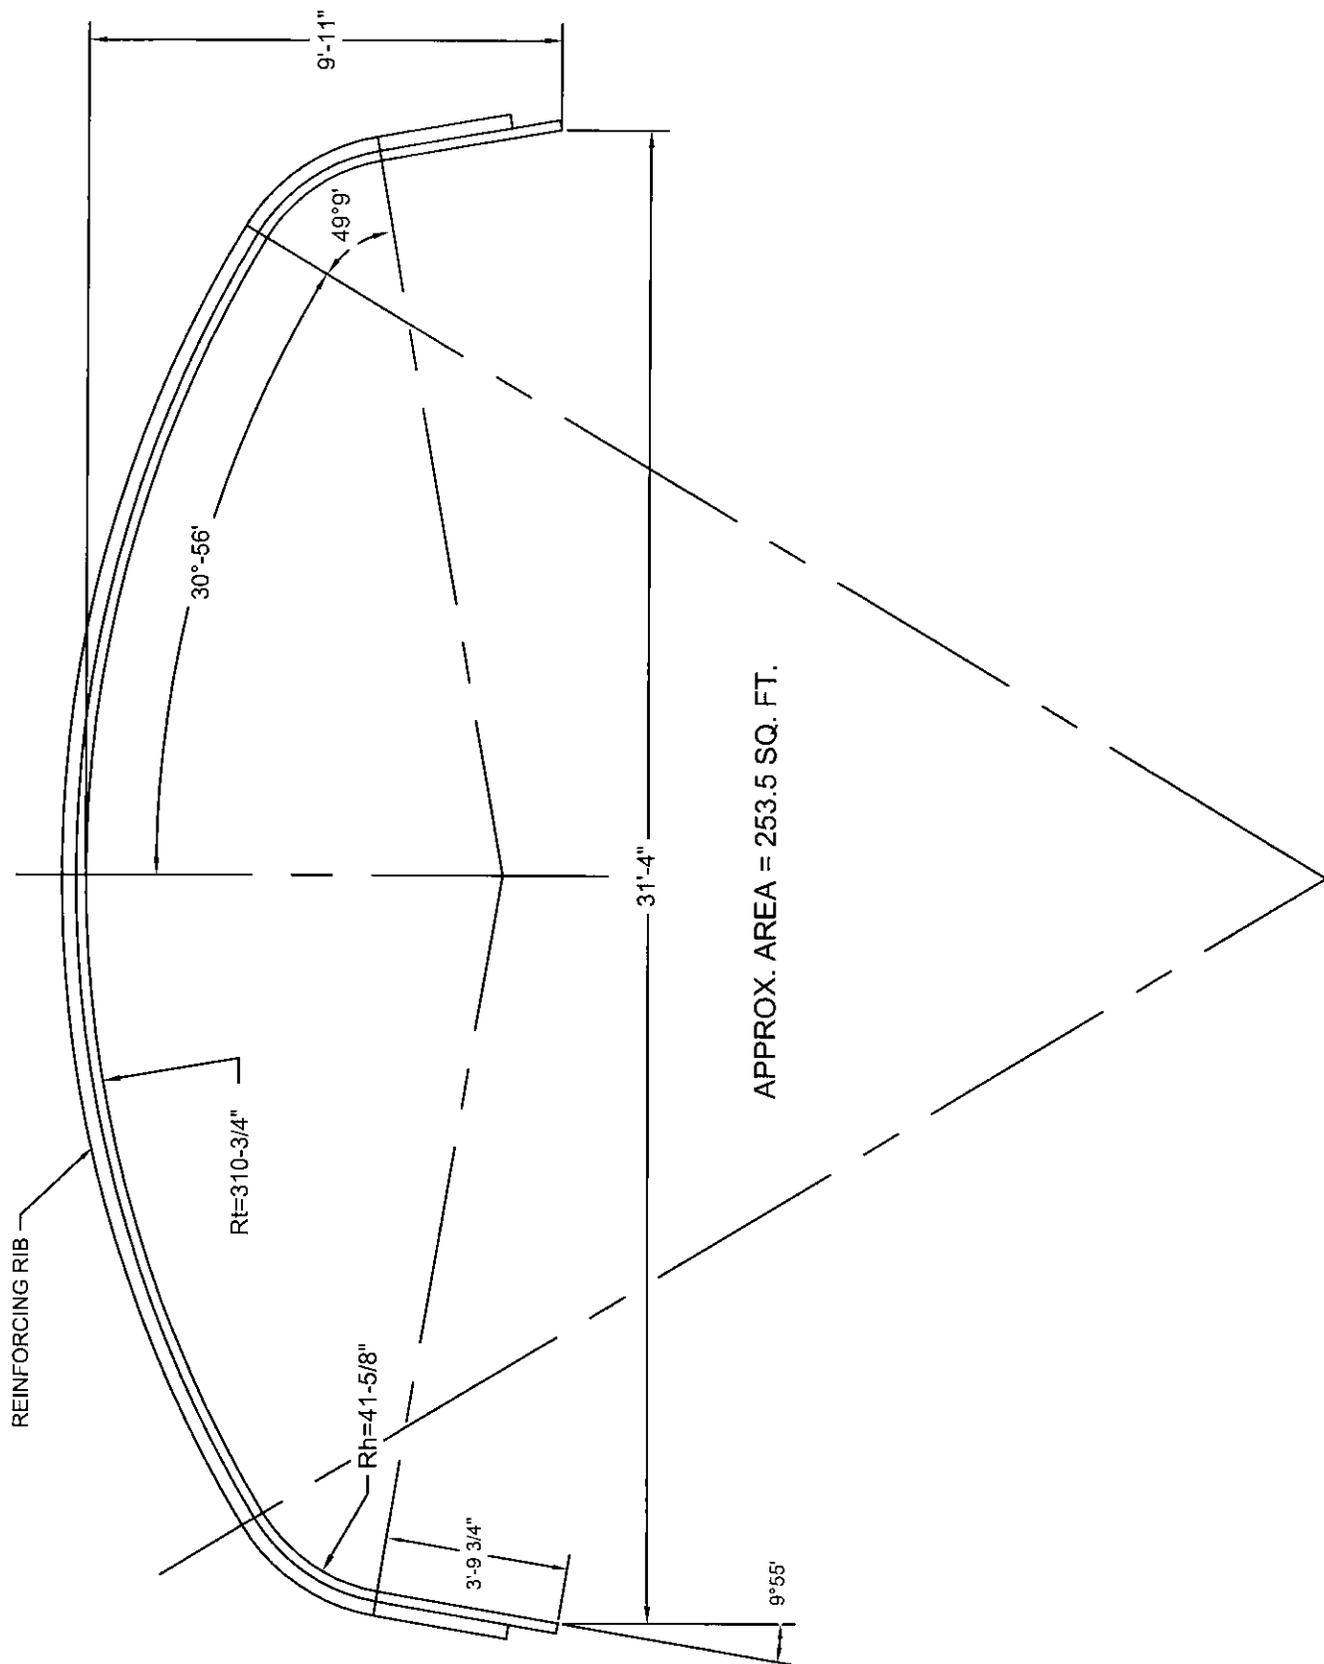

CONTECH[®]
 CONSTRUCTION PRODUCTS INC.

© COPYRIGHT

ALUMINUM BOX CULVERT
 #113 31'-4" SPAN x 9'-11" RISE

DRAWN BY: JSC	REV. BY:	SCALE: 1/4" = 1'
DATE: 3-10-03	DATE:	1011921A