


36N

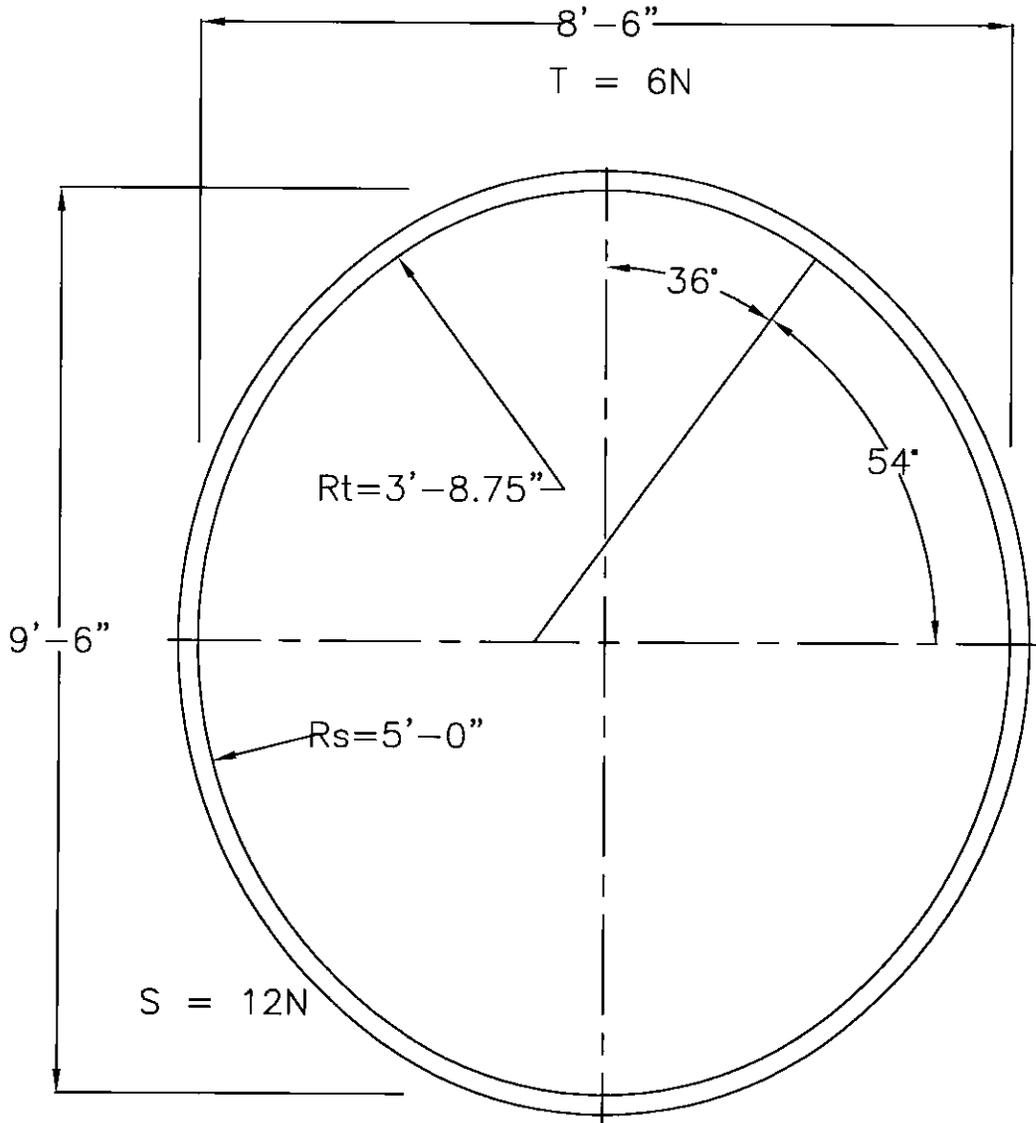

AREA = 63.05 SQ.FT.

NOTES:

1. ALL DIMENSIONS ARE SUBJECT TO MANUFACTURING TOLERANCES.
2. ALL DIMENSIONS ARE TO THE INSIDE CORRUGATION, UNLESS NOTED.




© COPYRIGHT

5% ALSP ELLIPSE-108" EQ. ROUND
9'-6" RISE x 8'-6" SPAN

DRAWN BY: GMG	REV. BY: N/A	SCALE: 1/2" = 1'
DATE: 8-15-00	DATE: N/A	1011246A

38N

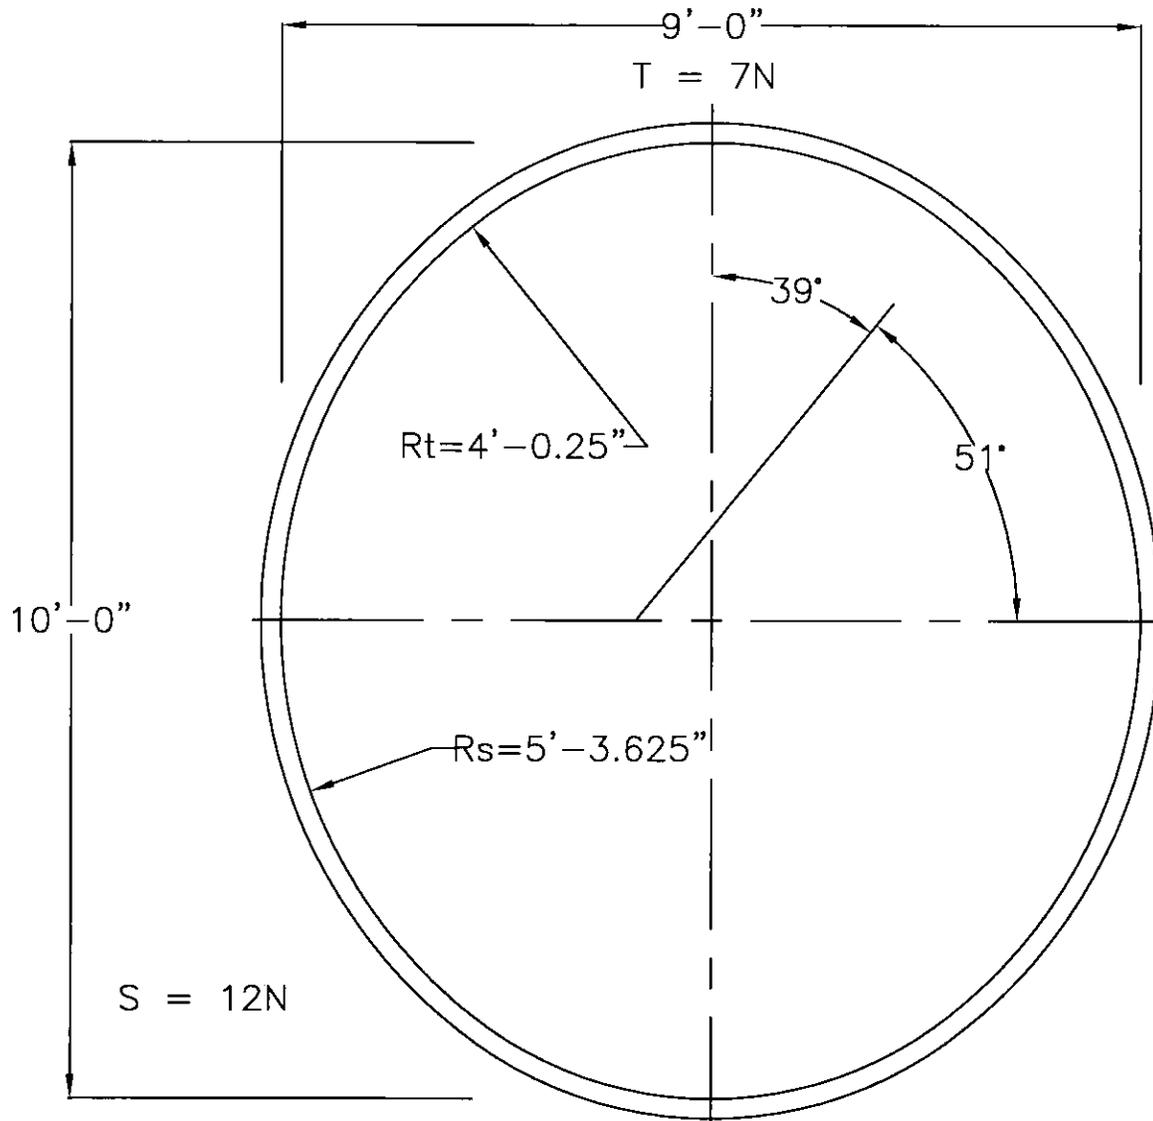

AREA = 70.5 SQ.FT.

NOTES:

1. ALL DIMENSIONS ARE SUBJECT TO MANUFACTURING TOLERANCES.
2. ALL DIMENSIONS ARE TO THE INSIDE CORRUGATION, UNLESS NOTED.




© COPYRIGHT

5% ALSP ELLIPSE-114" EQ. ROUND
10'-0" RISE x 9'-0" SPAN

DRAWN BY: GMG	REV. BY: N/A	SCALE: 1/2" = 1'
DATE: B-15-00	DATE: N/A	1011247A

80N

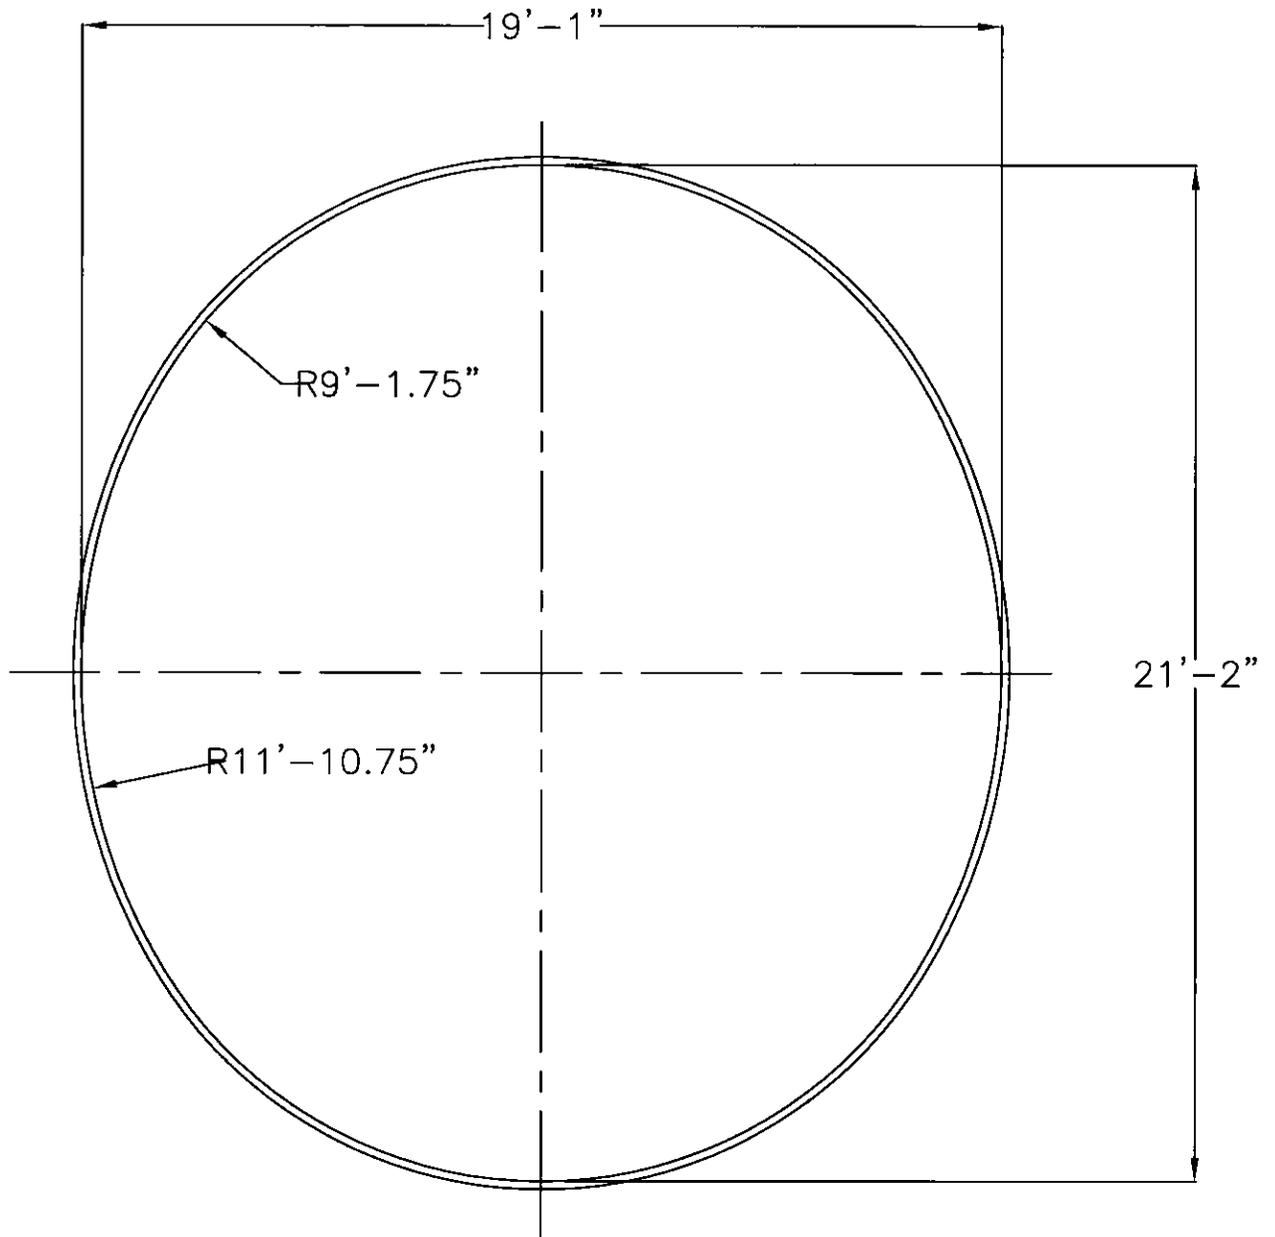

AREA = 319 SQ.FT.

NOTES:

1. ALL DIMENSIONS ARE SUBJECT TO MANUFACTURING TOLERANCES.
2. ALL DIMENSIONS ARE TO THE INSIDE CREST OF THE CORRUGATIONS, UNLESS NOTED.




© COPYRIGHT

ALSP VERTICAL ELLIPSE
80N 19'-1" X 21'-2"

DRAWN BY: GMC	REV. BY: N/A	SCALE: 1/4" = 1'
DATE: 2-12-01	DATE: N/A	1011411A

T = 7N

24N

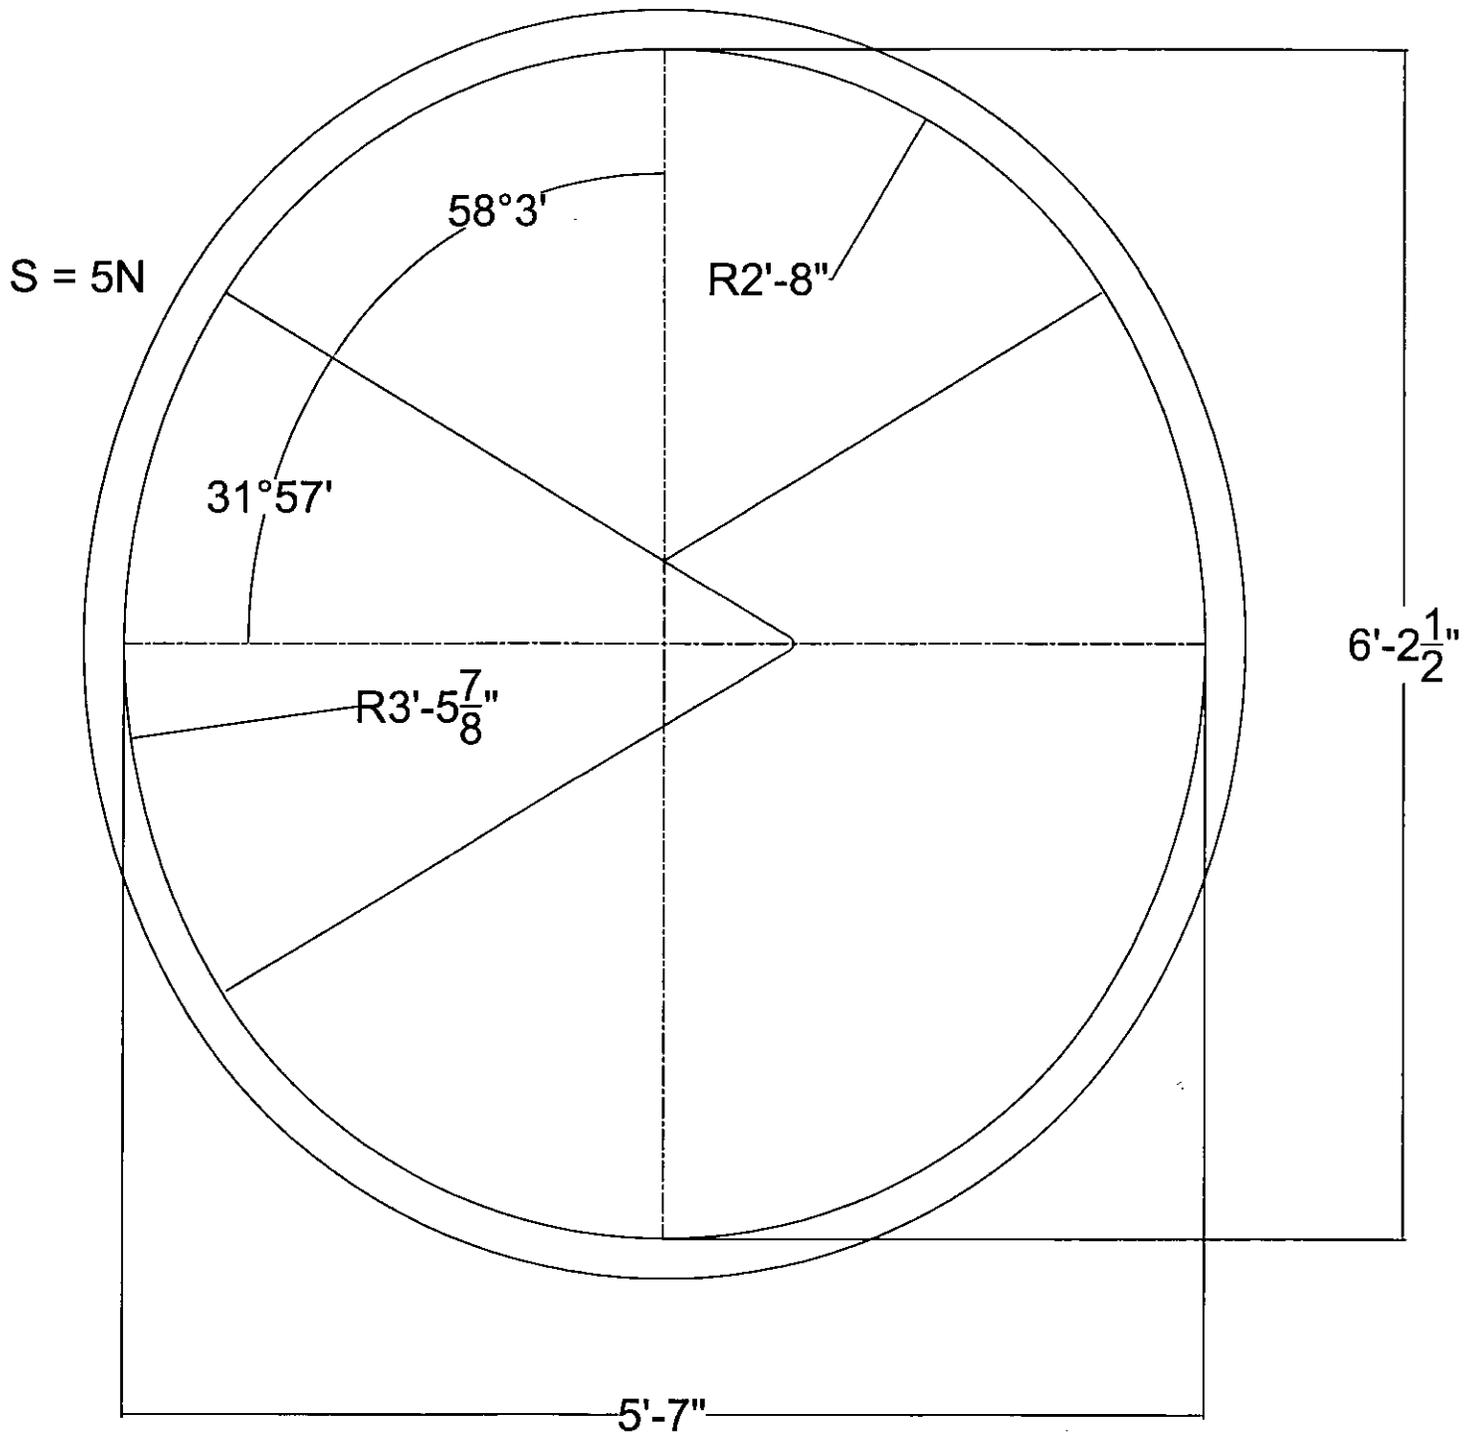

AREA = 27.4 SF

NOTES:

1. ALL DIMENSIONS ARE TO THE INSIDE OF ALSP UNLESS NOTED OTHERWISE.
2. ALL DIMENSIONS ARE SUBJECT TO MANUFACTURING TOLERANCES.




© COPYRIGHT

ALSP VERTICAL ELLIPSE

5'-7" X 6'-2 1/2"

DRAWN BY: JC	REV. BY:	SCALE: 1" = 1'-0"
DATE: 05/21/03	REV. DATE:	DWG#: 1011957A

58N

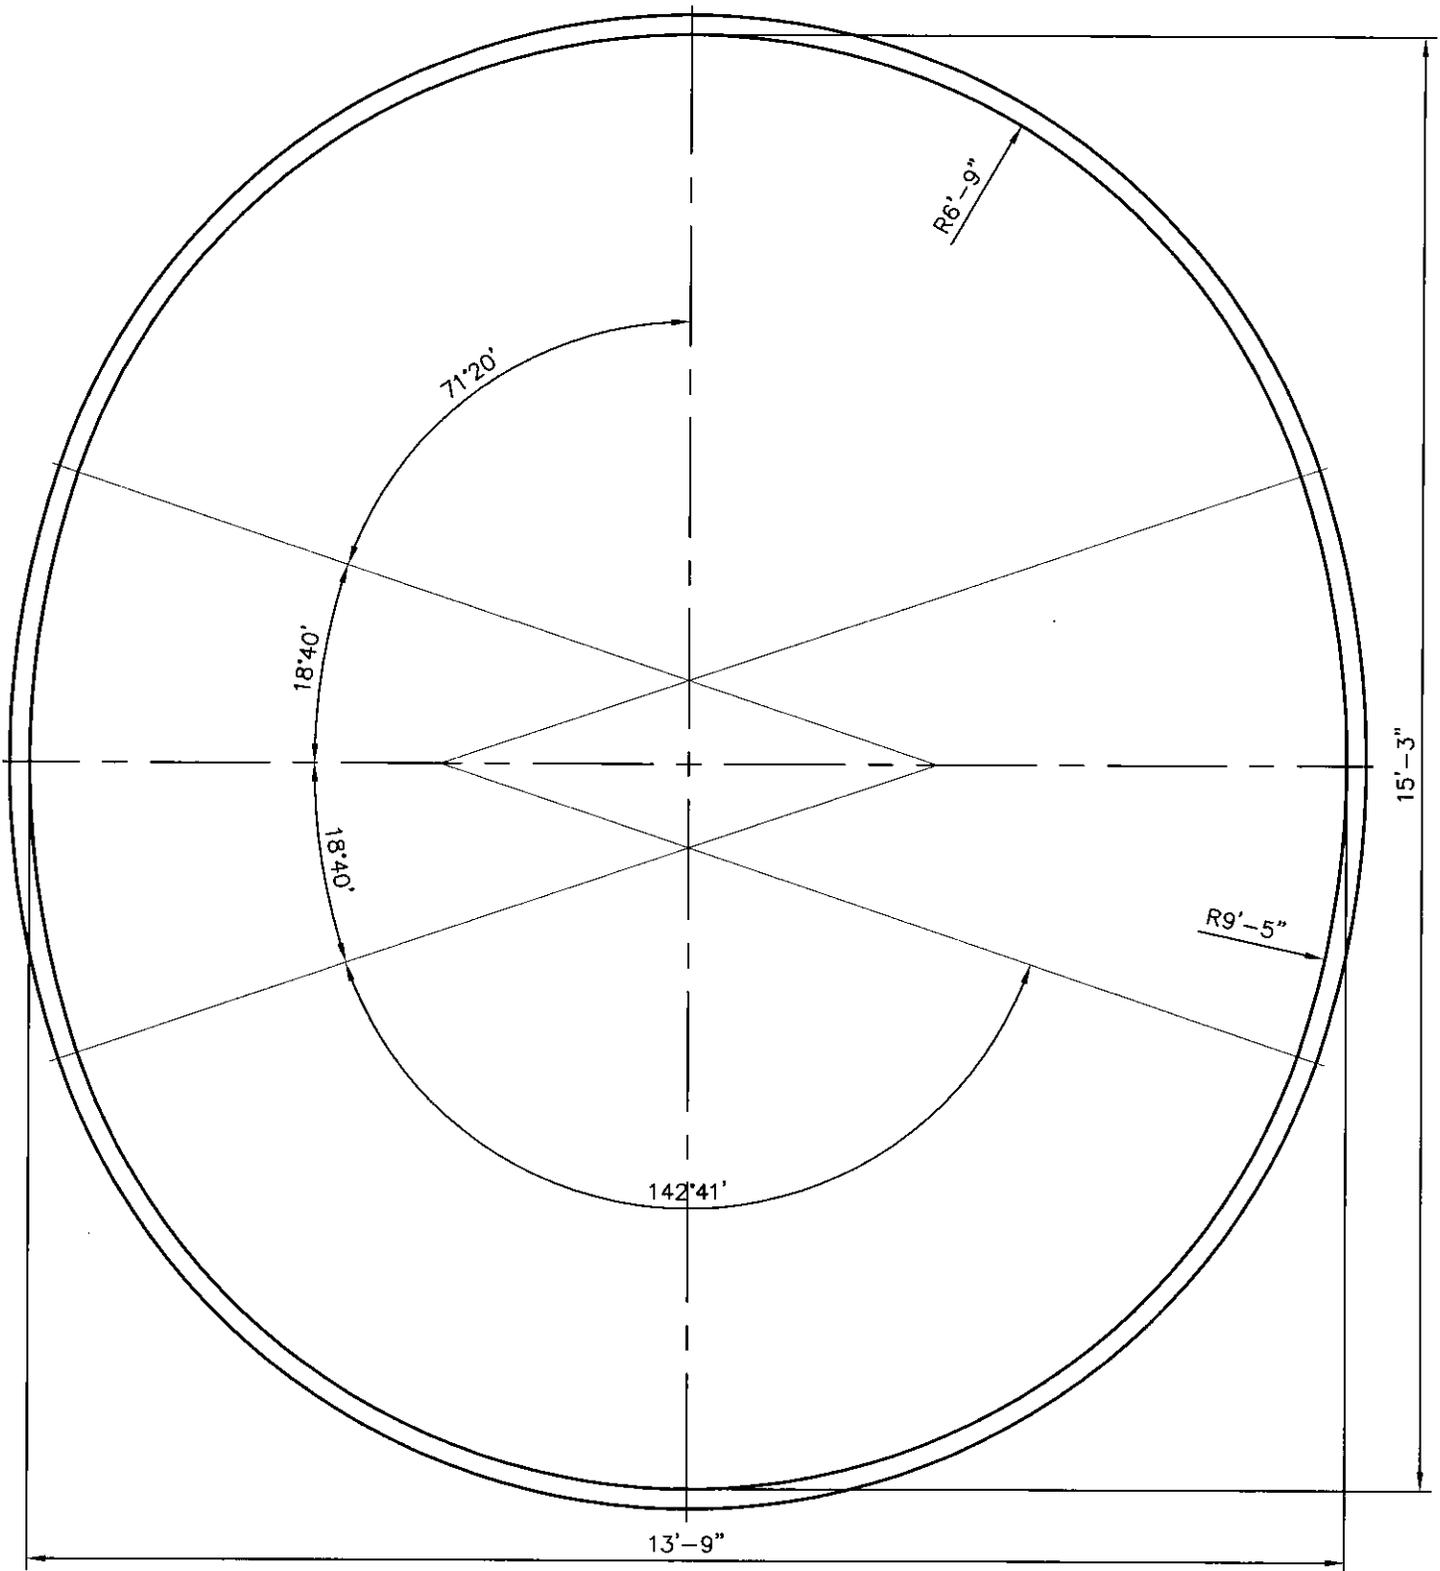

AREA = 167.2 SQ.FT.

NOTES:

1. ALL DIMENSIONS ARE SUBJECT TO MANUFACTURING TOLERANCES.
2. ALL DIMENSIONS ARE TO THE INSIDE CREST OF THE CORRUGATIONS, UNLESS NOTED.

CONTECH ID# 0000

CONTECH
CONSTRUCTION PRODUCTS INC.
 9025 CENTRE POINTE DRIVE, SUITE 400
 WEST CHESTER, OHIO 45069
 PH: 1.800.338.1122 FAX: 513.645.7399
 © COPYRIGHT

THIS PRINT IS OWNED
 BY CONTECH
 CONSTRUCTION
 PRODUCTS INC. AND
 MUST BE RETURNED
 UPON REQUEST. NOT TO
 BE COPIED.

SHAPE
 ALUMINUM STRUCTURAL PLATE VERTICAL ELLIPSE
 165 X 183 (58N)
 #1012647A

SCALE: 1"-2"
 DRAWN BY: FR
 DATE: 08/10/06
 REV. BY: N/A
 DATE: N/A
 SHEET: