

**PLATE MAKE-UP:**

- TOP PL's: 1 @ 18, 3 @ 21 PI
- CORNER PL's: 1 @ 18 PI
- SIDE PL's: 1 @ 21, 2 @ 27 PI
- TOTAL PL's: 3 @ 18, 5 @ 21, 4 @ 27 PI

SCALE: 3/16" = 1'-0"

APPROX. AREA = 603 SQ. FT.

**NOTES:**

1. ALL DIMENSIONS ARE TO THE INSIDE CORRUGATION CRESTS, UNLESS OTHERWISE NOTED.
2. DIMENSIONS ARE SUBJECT TO MANUFACTURING TOLERANCES.




**SUPER-SPAN**  
 27'-3" x 25'-6" #81PA18-75

Drawing Date: J.P.L. 3-9-72

Revision Date: 10-20-94

Drawing Number: 1005539B

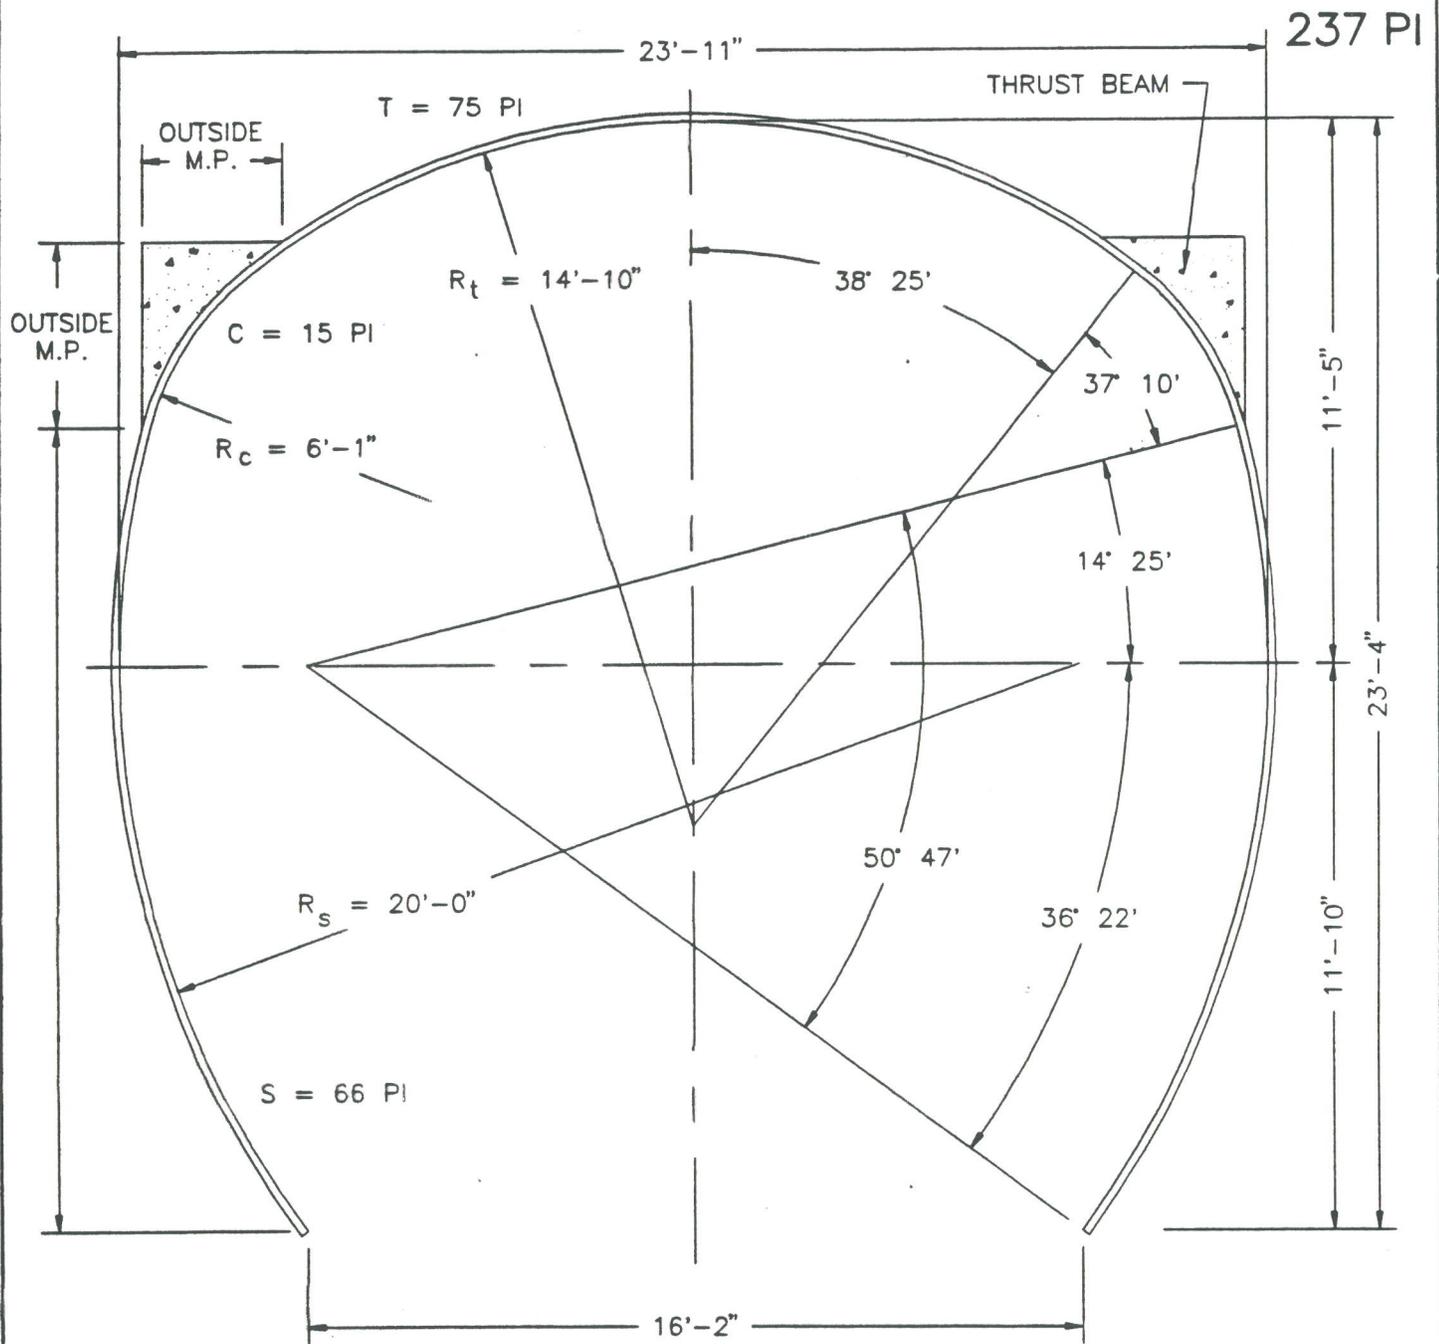

**PLATE MAKE-UP:**

- TOP PL's: 1 @ 21, 2 @ 27 PI
- CORNER PL's: 1 @ 15 PI
- SIDE PL's: 2 @ 21, 1 @ 24 PI
- TOTAL PL's: 2 @ 15, 5 @ 21, 2 @ 24, 2 @ 27 PI

SCALE: 1/4" = 1'-0"

APPROX. AREA = 480 SQ. FT.

**NOTES:**

1. ALL DIMENSIONS ARE TO THE INSIDE CORRUGATION CRESTS, UNLESS OTHERWISE NOTED.
2. DIMENSIONS ARE SUBJECT TO MANUFACTURING TOLERANCES.




**SUPER-SPAN**  
 23'-11" x 23'-4" #75PA15-66

Drawing Date: J.P.L. 2-10-72

Revision Date: 10-20-94

Drawing Number: 1005540B

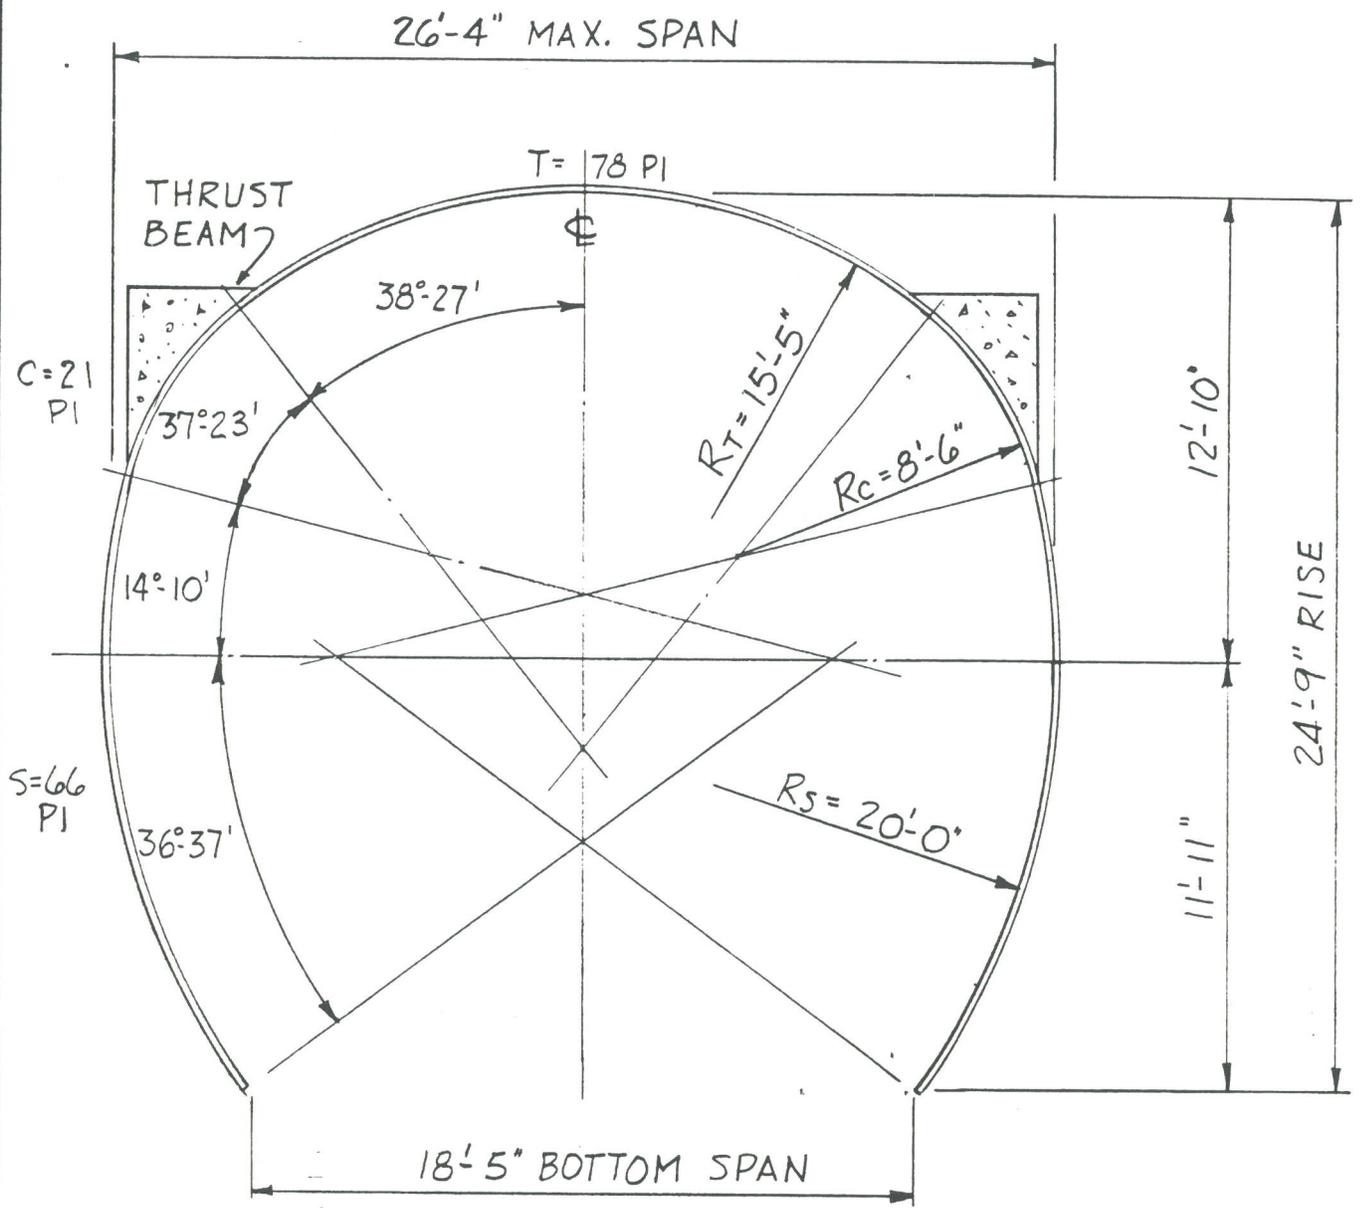

NOTICE  
 THIS IS A PROPRIETARY DESIGN OF CONTECH CONSTRUCTION PRODUCTS INC. THE DESIGN, DATA AND INFORMATION RELATING THERETO IS NOT TO BE USED, DISSEMINATED, OR REPRODUCED IN WHOLE OR IN PART WITHOUT THE WRITTEN CONSENT OF CONTECH CONSTRUCTION PRODUCTS INC.

PLATE MAKE-UP

- TOP = 2 @ 21 PI, 2 @ 18 PI
- CORNER = 1 @ 21 PI
- SIDE = 1 @ 24 PI, 2 @ 21 PI
- TOTAL = 2 @ 24 PI, 5 @ 21, 2 @ 18 PI

- APPROX. AREA = 559 SQ. FT.

UNLESS NOTED ALL DIMENSIONS TO INSIDE OF MULTI-PLATE

BRUNING 40-22 73330



252 PI MULTI-PLATE SUPER SPAN		
26'-4" x 24'-9" PEAR ARCH # 78 PA 21-66		
DATE 11-23-77 WAW	REV. 9-24-81 JRJ 10-19-87 AS REPR. 6-13-90 WEW	DWG. NO. 1006229 D
SCALE 3/16" = 1'-0"		

267 PI

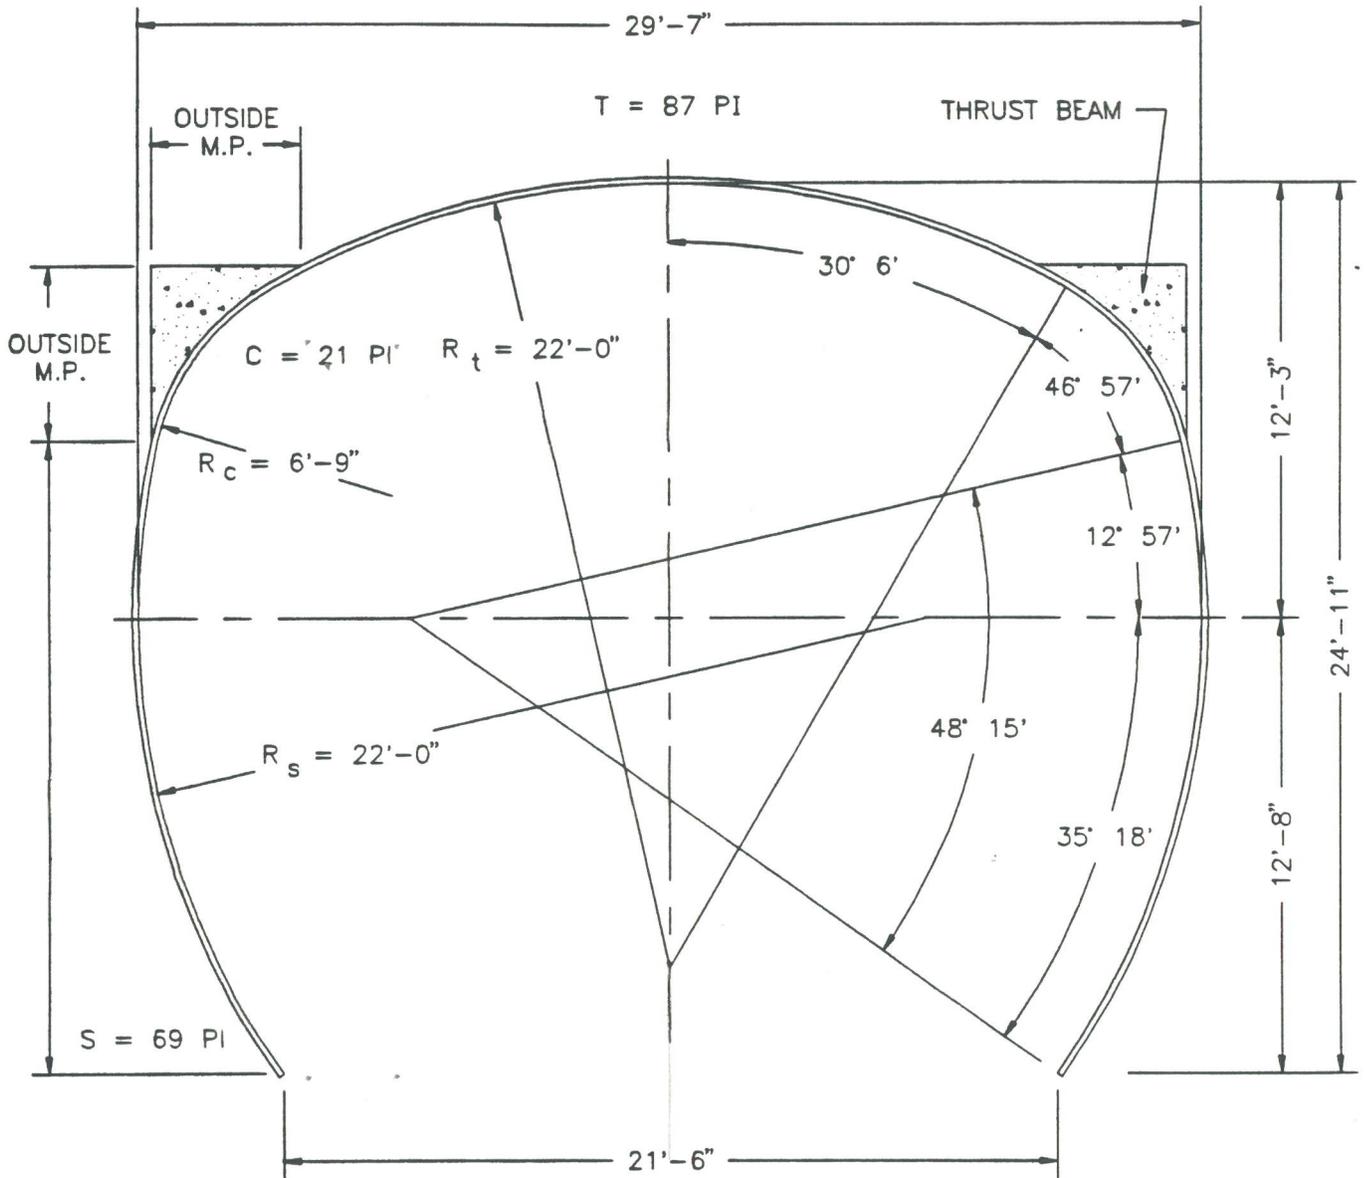


PLATE MAKE-UP:

TOP PL's: 3 @ 21, 1 @ 24 PI  
 CORNER PL's: 1 @ 21 PI  
 SIDE PL's: 1 @ 21, 2 @ 24 PI  
 TOTAL PL's: 7 @ 21, 5 @ 24 PI

SCALE: 3/16" = 1'-0"

APPROX. AREA = 645 SQ. FT.

NOTES:

1. ALL DIMENSIONS ARE TO THE INSIDE CORRUGATION CRESTS, UNLESS OTHERWISE NOTED.
2. DIMENSIONS ARE SUBJECT TO MANUFACTURING TOLERANCES.




SUPER-SPAN  
 29'-7" x 24'-11" #87PA21-69

Drawing Date: A.S. 2-16-83

Revision Date: 10-20-94

Drawing Number: 1006911B

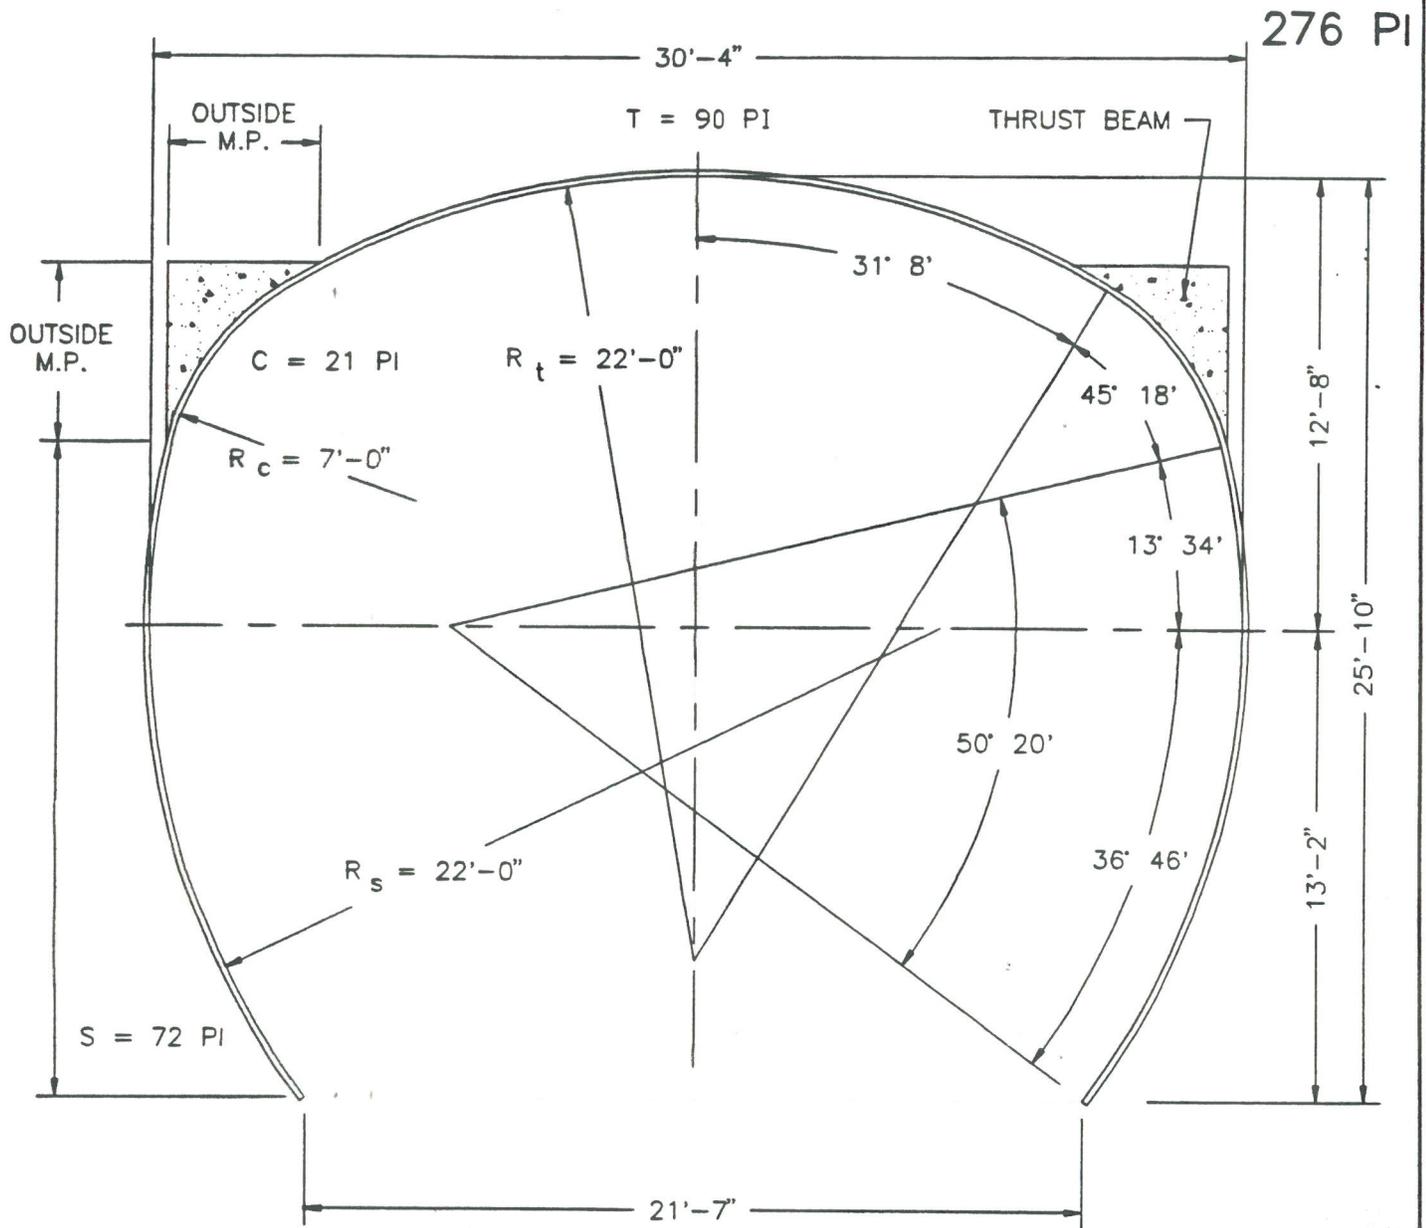

**PLATE MAKE-UP:**

TOP PL's: 2 @ 21, 2 @ 24 PI  
 CORNER PL's: 1 @ 21 PI  
 SIDE PL's: 3 @ 24 PI

TOTAL PL's: 4 @ 21, 8 @ 24 PI

SCALE: 3/16" = 1'-0"

APPROX. AREA = 683 SQ. FT.

**NOTES:**

1. ALL DIMENSIONS ARE TO THE INSIDE CORRUGATION CRESTS, UNLESS OTHERWISE NOTED.
2. DIMENSIONS ARE SUBJECT TO MANUFACTURING TOLERANCES.



SUPER-SPAN  
 30'-4" x 25'-10" #90PA21-72

Drawing Date: W.E.W. 11-22-85

Revision Date: 10-20-94

Drawing Number: 1008068B