



I:\CORPORATE\MARKETING\SOLUTIONS\ACAD DATA\RAINAGE DETAILS\SLOTTED DRAIN\HEEL GUARD MESH DETAIL TRAPEZOIDAL.DWG 1/25/2022 3:11 PM

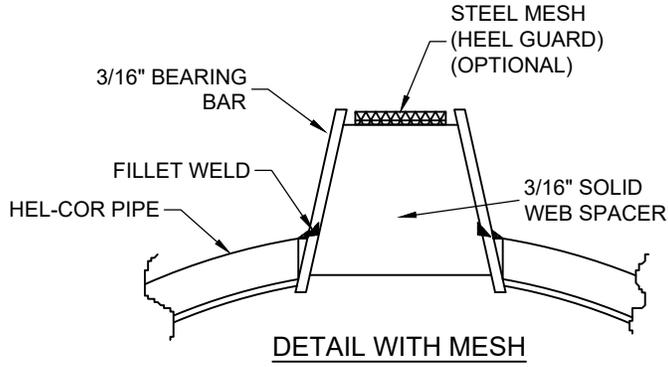

TRAPEZOIDAL GALVANIZED GRATE

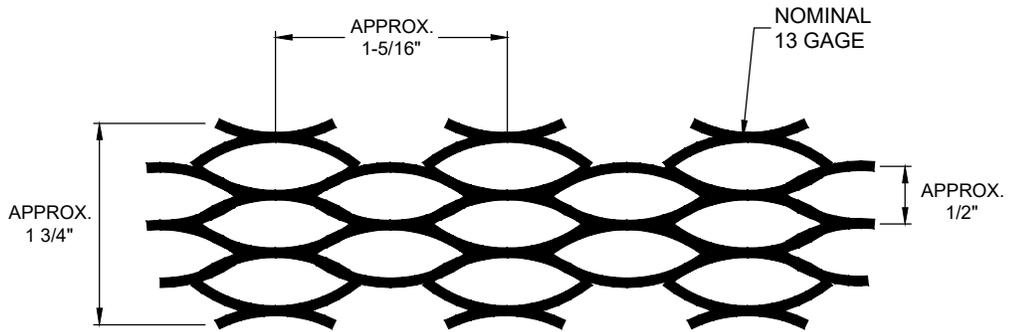

SLOTTED DRAIN MESH DETAIL

NOTE:  
ALL DIMENSIONS ARE SUBJECT TO MANUFACTURING TOLERANCES

HEEL GUARD MESH DETAIL TRAPEZOIDAL



9025 Centre Pointe Dr., Suite 400, West Chester, OH 45069  
800-338-1122 513-645-7000 513-645-7993 FAX



DATE DRAWN: 1/25/2022

REV #:

REV DATE:

SCALE: NTS

DRAWING TYPE: 001

SLOTTED DRAIN  
HEEL GUARD MESH DETAIL  
TRAPEZOIDAL GRATE