


SCALE: $\frac{3}{8}'' = 1'-0''$
AREA = 41.6 SQ. FT.

NOTES:

1. ALL DIMENSIONS ARE TO INSIDE CRESTS OF CORRUGATION.
2. ALL DIMENSIONS ARE SUBJECT TO MANUFACTURING TOLERANCES.

ALUMINUM STRUCTURAL PLATE
 $15'-4'' \times 3'-10 \frac{1}{2}''$ ARCH 22N

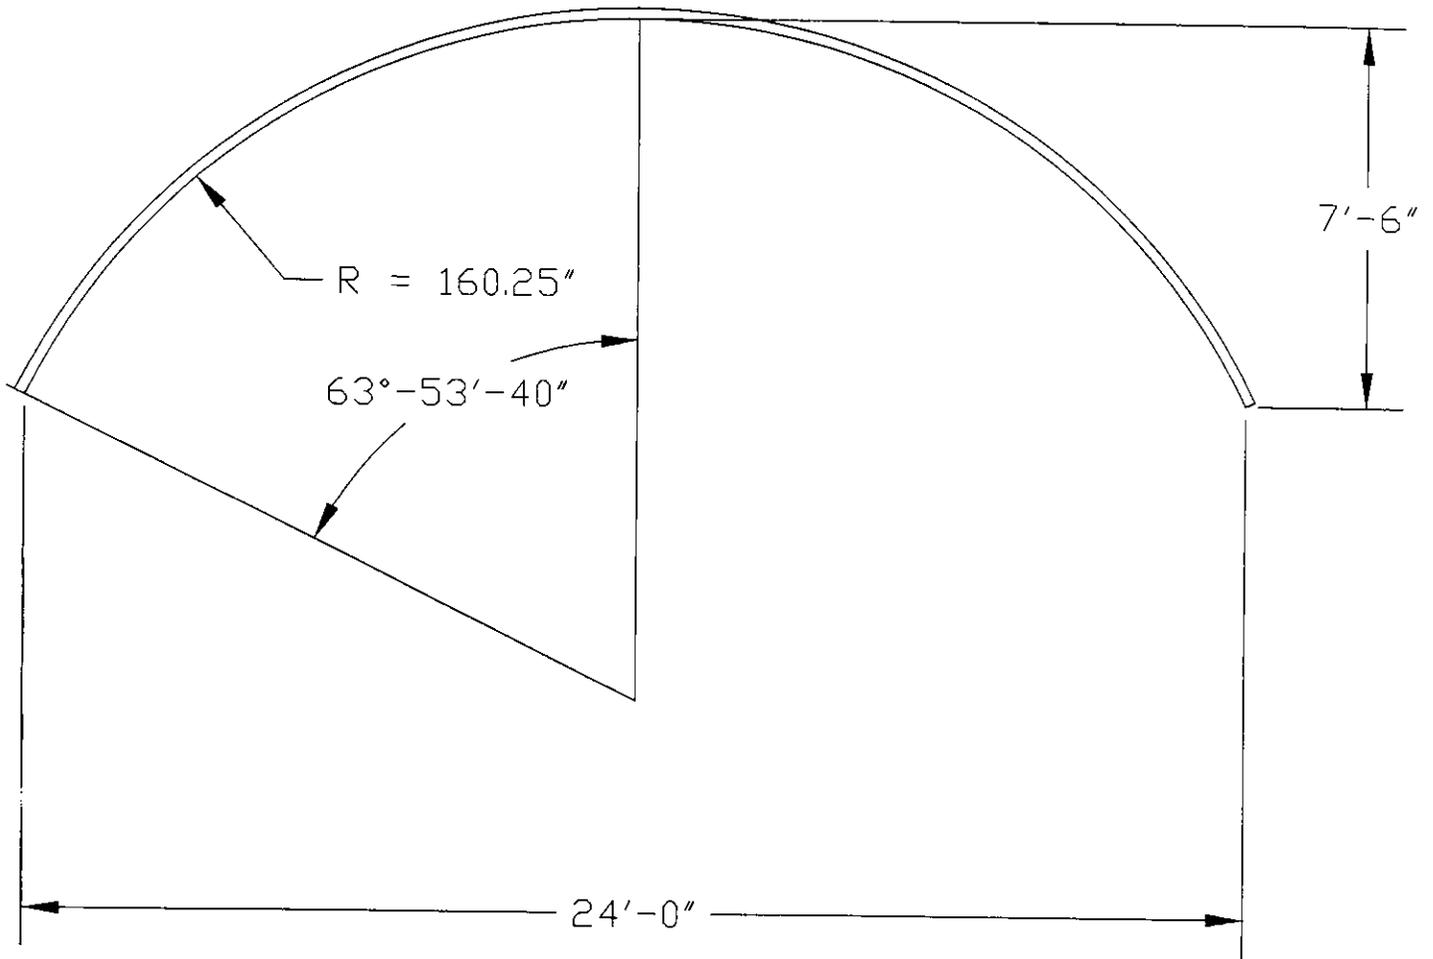

SCALE: $1/4'' = 1'-0''$
AREA = 128.9 SQ. FT.


- NOTES:
1. ALL DIMENSIONS ARE TO THE INSIDE CORRUGATION CRESTS, UNLESS OTHERWISE NOTED.
 2. DIMENSIONS ARE SUBJECT TO MANUFACTURING TOLERANCES.

ALUMINUM STRUCTURAL PLATE
 $24'-0'' \times 7'-6''$ ARCH 37N

R.E.E.
4-17-97

1010199A

32N

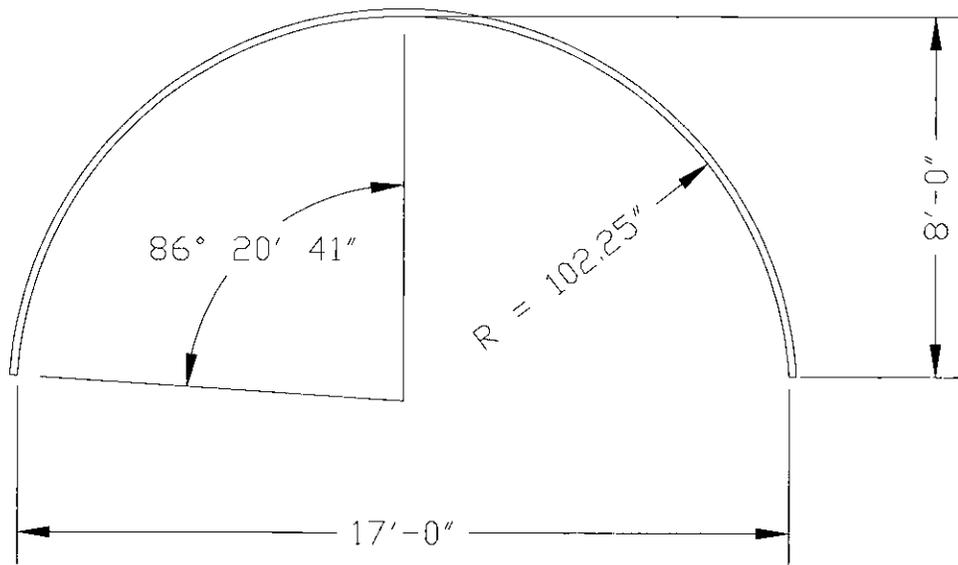

PREFERRED PLATE MAKE-UP:
1 @ 10 N, 2 @ 11 N

SCALE: 1/4" = 1'-0"
AREA = 105.2 SQ. FT.
R/S RATIO = .47

NOTES:

1. ALL DIMENSIONS ARE TO THE INSIDE CORRUGATION CRESTS, UNLESS OTHERWISE NOTED.
2. DIMENSIONS ARE SUBJECT TO MANUFACTURING TOLERANCES.




© COPYRIGHT

ALUMINUM STRUCTURAL PLATE
17'-0" X 8'-0" ARCH 32N

DRAWN BY: RLS	REV. BY: N/A	SCALE: 1/4" = 1'
DATE: 9-4-97	DATE: N/A	1010499A

Acad/Algebra/Arch/1010520

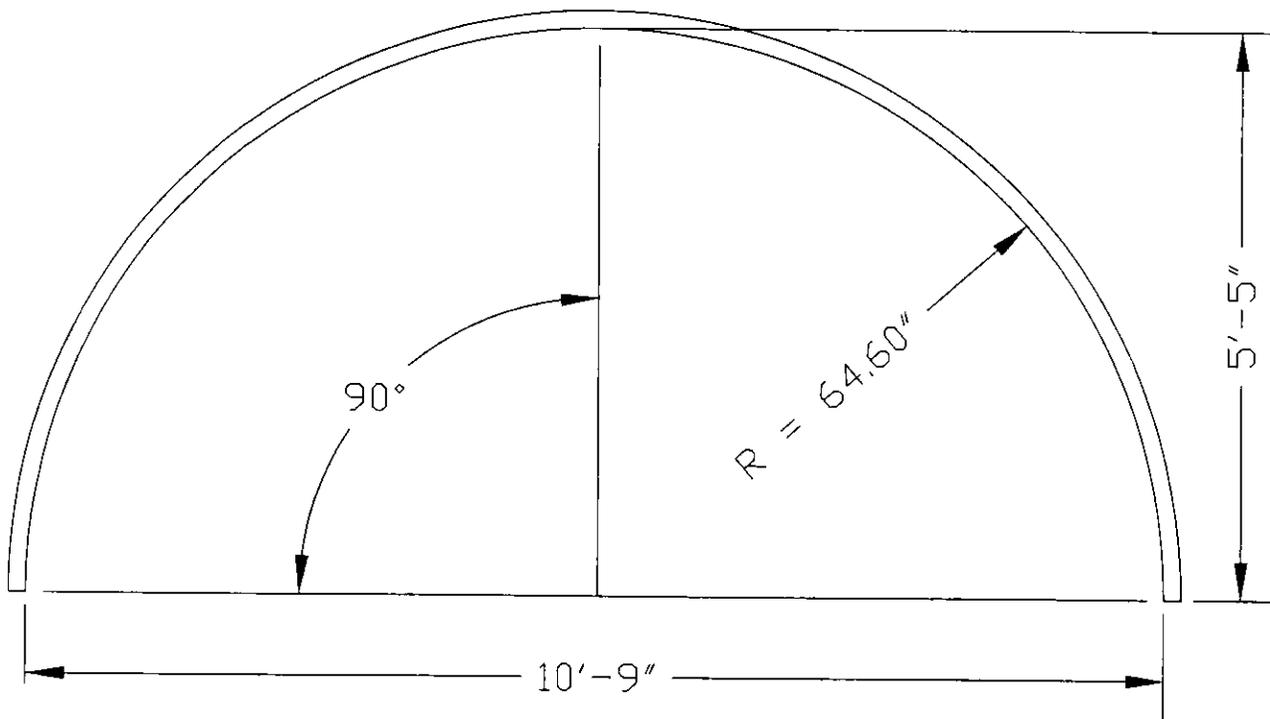


PREFERRED PLATE MAKE-UP:
1 @ 10 N, 1 @ 11 N

SCALE: 1/2" = 1'-0"
AREA = 45.5 SQ. FT.
R/S RATIO = .5

NOTES:

1. ALL DIMENSIONS ARE TO THE INSIDE CORRUGATION CRESTS, UNLESS OTHERWISE NOTED.
2. DIMENSIONS ARE SUBJECT TO MANUFACTURING TOLERANCES.

ALUMINUM STRUCTURAL PLATE
10'-9" x 5'-5" ARCH 21N

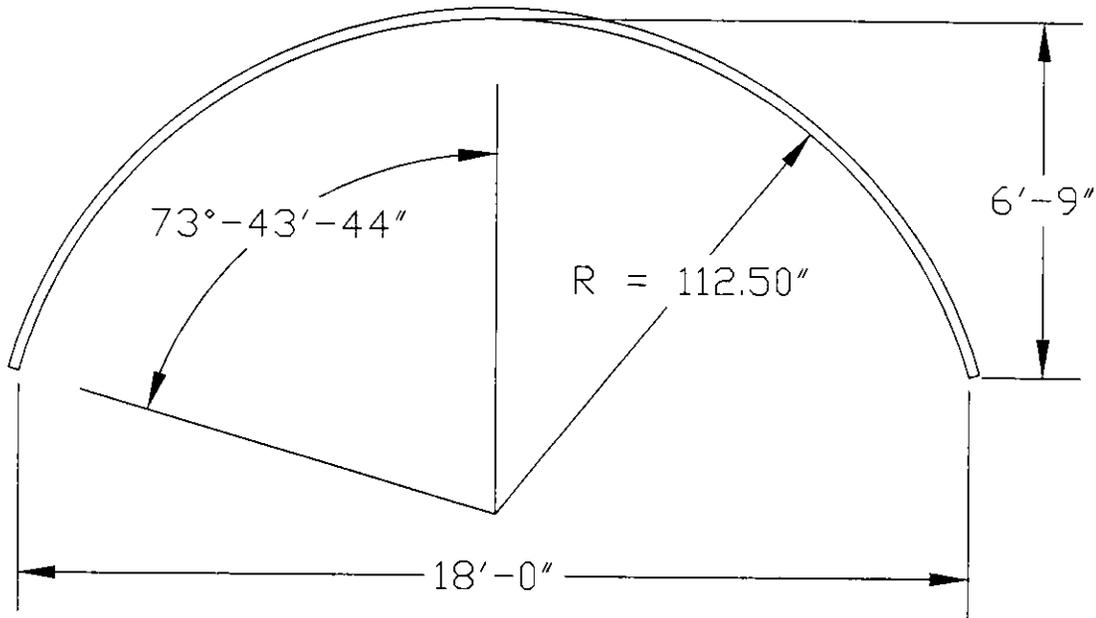

PREFERRED PLATE MAKE-UP:
3 @ 10N

SCALE: 1/4" = 1'-0"
AREA = 89.9 SQ. FT.
R/S RATIO = .38


NOTES:

1. ALL DIMENSIONS ARE TO THE INSIDE CORRUGATION CRESTS, UNLESS OTHERWISE NOTED.
2. DIMENSIONS ARE SUBJECT TO MANUFACTURING TOLERANCES.

ALUMINUM STRUCTURAL PLATE
18'-0" X 6'-9" ARCH 30N

Acad/Alspgtry/Arch/101064S

16N

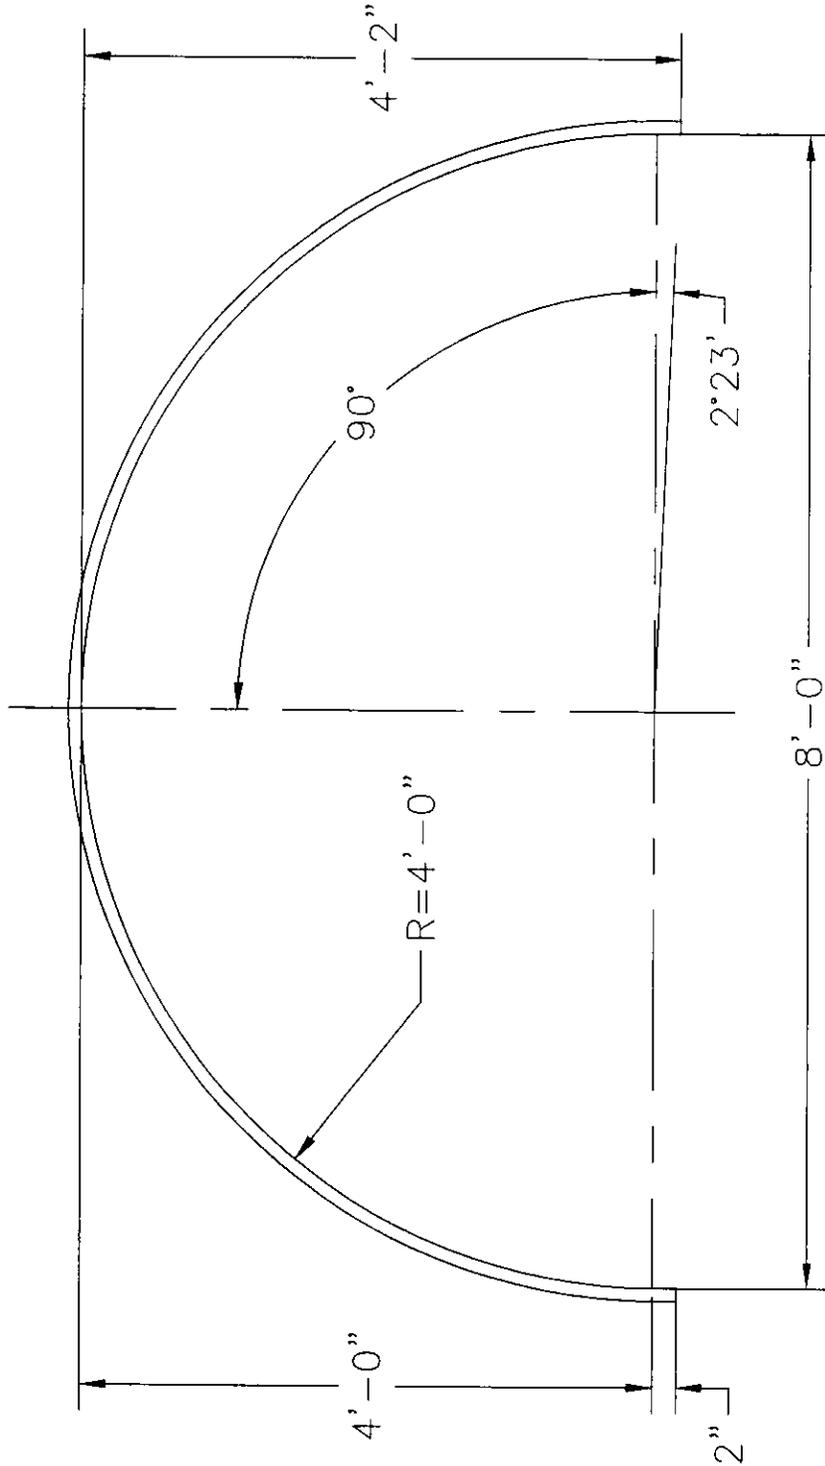

AREA = 26.46 SQ. FT

ALL DIMENSIONS TO INSIDE OF CORRUGATIONS UNLESS NOTED.
DIMENSIONS ARE SUBJECT TO MANUFACTURING TOLERANCES.




© COPYRIGHT

ALUMINUM STRUCTURAL PLATE
8'-0" x 4'-2"

DRAWN BY: KMK	REV. BY: N/A	SCALE: 3/4"=1'
DATE: 6-26-98	DATE: N/A	1010645A

Note
Ribs are req'd

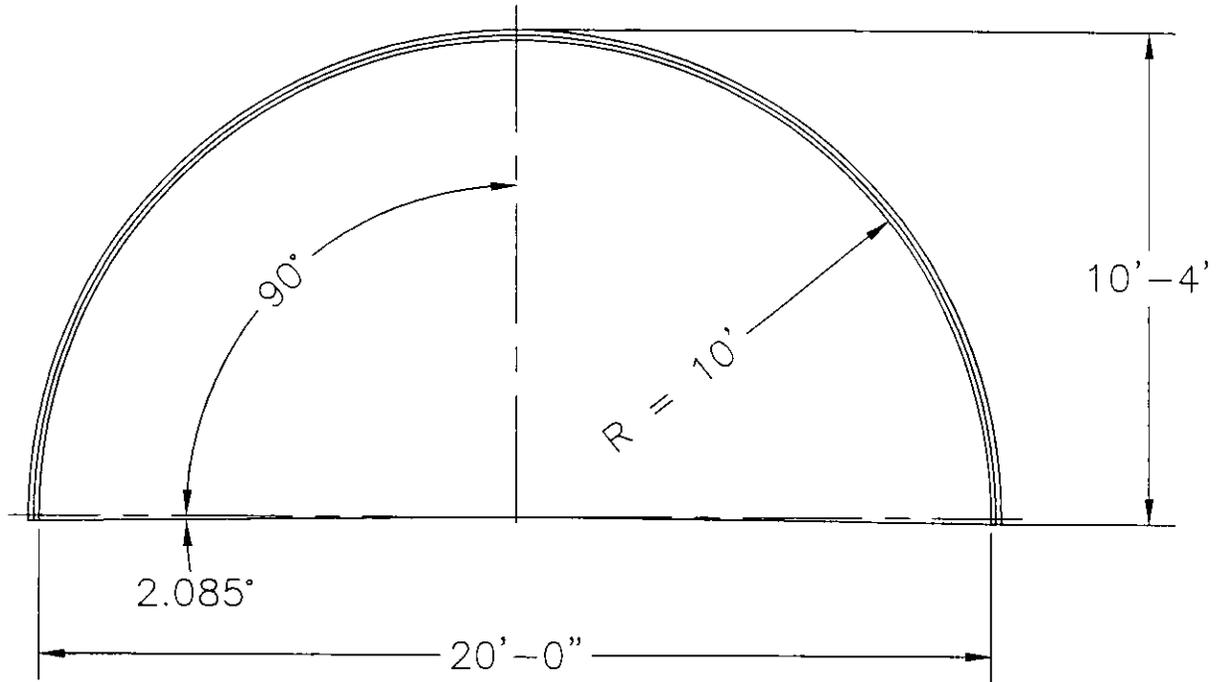

AREA = 164 SQ. FT.

NOTES:


1. ALL DIMENSIONS ARE TO THE INSIDE CORRUGATION CRESTS, UNLESS OTHERWISE NOTED.
2. DIMENSIONS ARE SUBJECT TO MANUFACTURING TOLERANCES.



© COPYRIGHT

ALUMINUM STRUCTURAL PLATE ARCH
20'-0" SPAN x 10'-4" RISE

DRAWN BY: KMK	REV. BY: N/A	SCALE: 1/4" = 1'
DATE: 7-17-98	DATE: N/A	1010654A

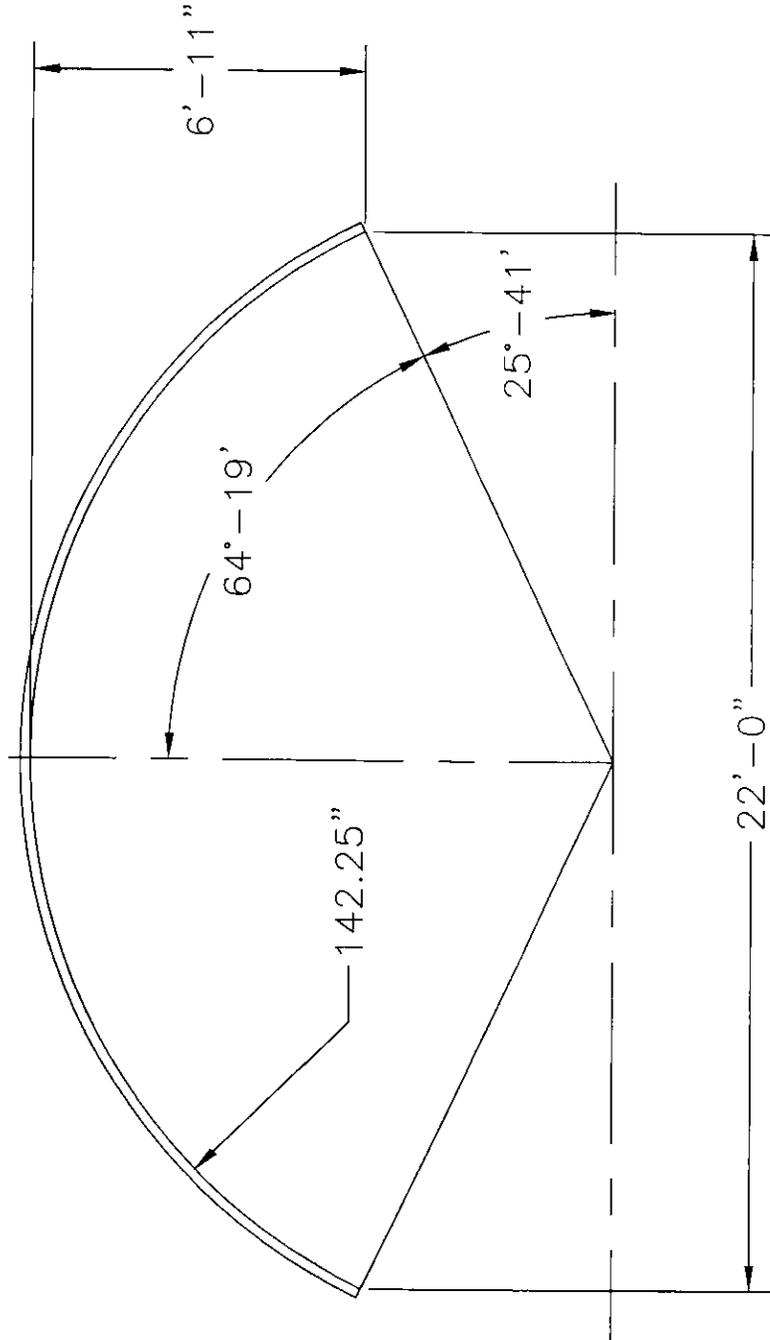

AREA = 109.2 SQ FT


ALL DIMENSIONS ARE TO INSIDE, UNLESS NOTED



© COPYRIGHT

ALSP ARCH
22'-0" SPAN x 6'-11" RISE

DRAWN BY: KMK	REV. BY: N/A	SCALE: 1/4" = 1'
DATE: 9-10-98	DATE: N/A	1010666A

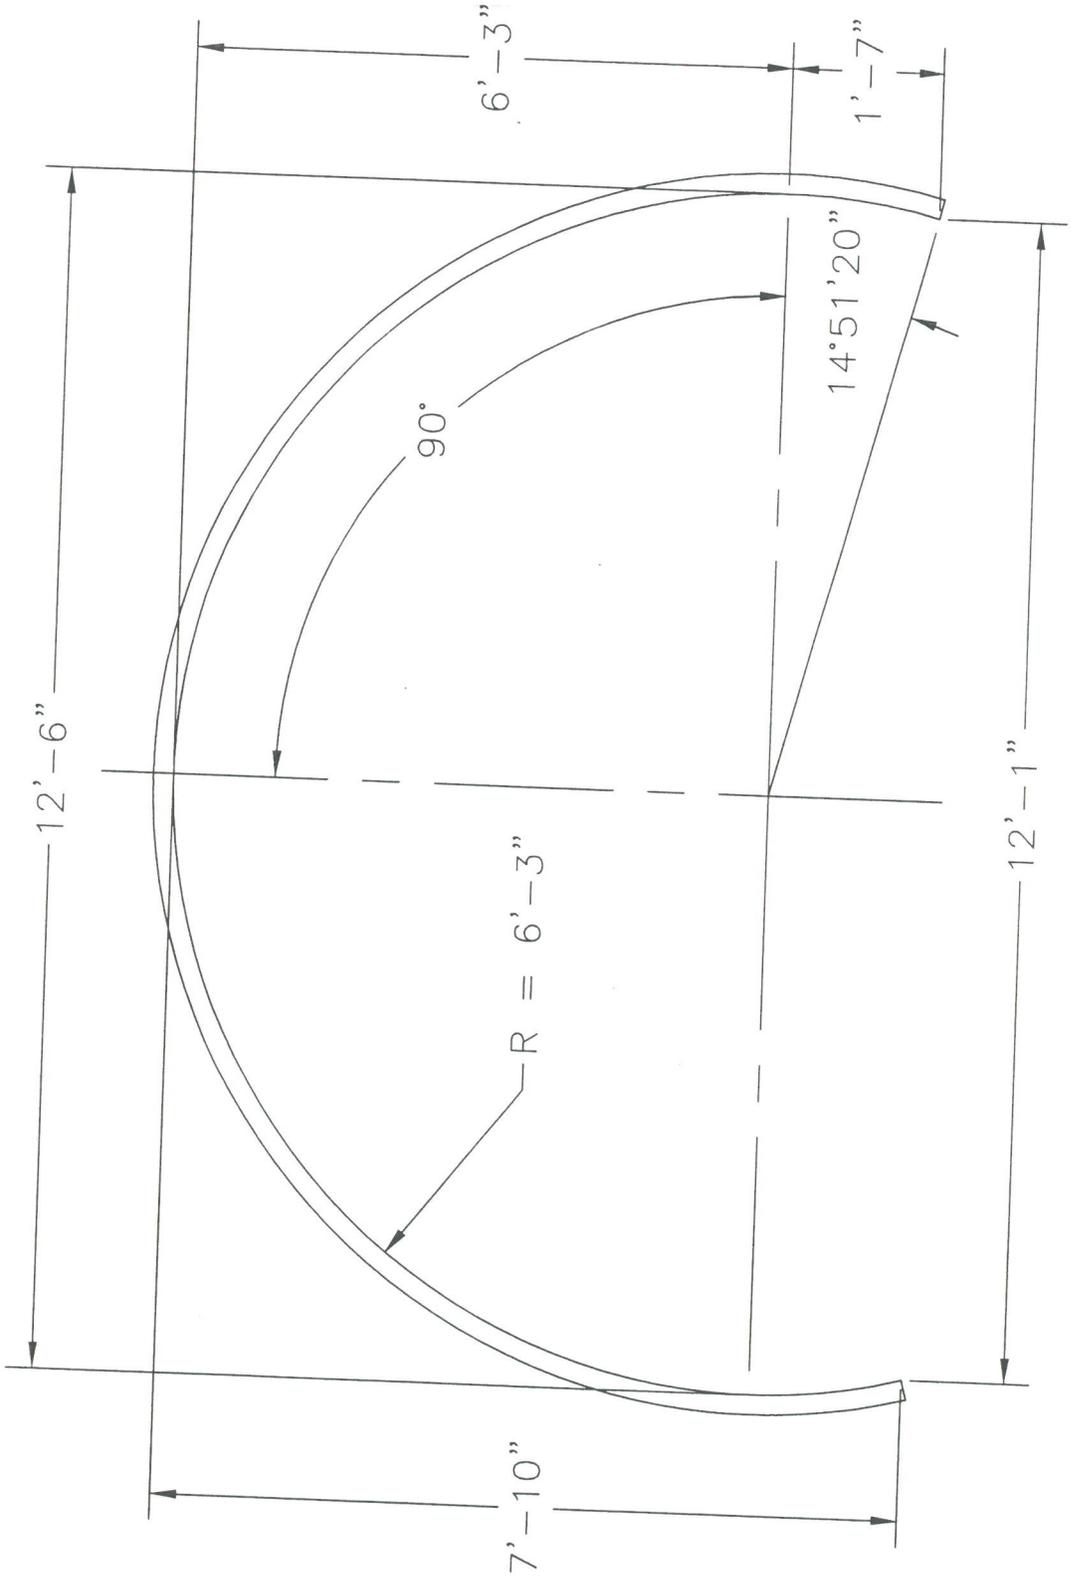


AREA = 81.16 SQ FT
 DIMENSIONS ARE SUBJECT TO MANUFACTURING TOLERANCES.
 ALL DIMENSIONS ARE TO THE INSIDE, UNLESS NOTED.



© COPYRIGHT

ALUMINUM STRUCTURAL PLATE ARCH
 12'-6" x 7'-10"

DRAWN BY: KMK	REV. BY: N/A	SCALE: 1/2" = 1'
DATE: 9-14-98	DATE: N/A	1010668C

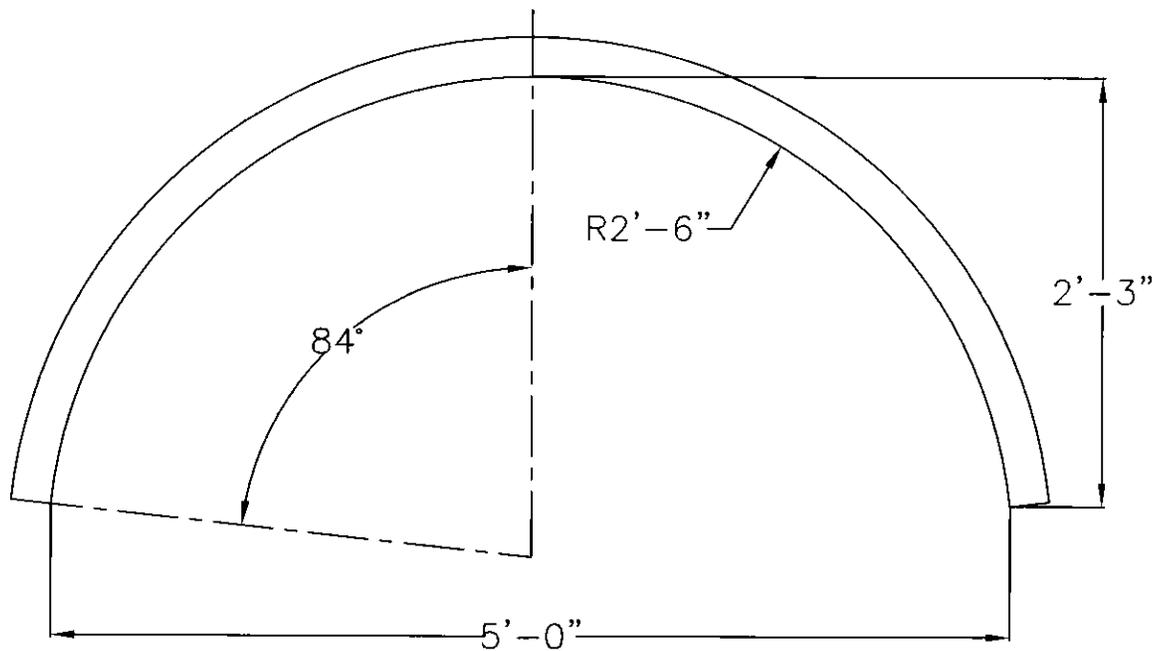

AREA= 8.5 SQ.FT.

NOTES:


1. ALL DIMENSIONS ARE TO THE INSIDE CORRUGATION, UNLESS NOTED.
2. ALL DIMENSIONS ARE SUBJECT TO MANUFACTURING TOLERANCES.



© COPYRIGHT

ALSP ARCH
5'-0" X 2'-3"

DRAWN BY: GMG	REV. BY: N/A	SCALE: 1" = 1'
DATE: 8-23-99	DATE: N/A	1010927A

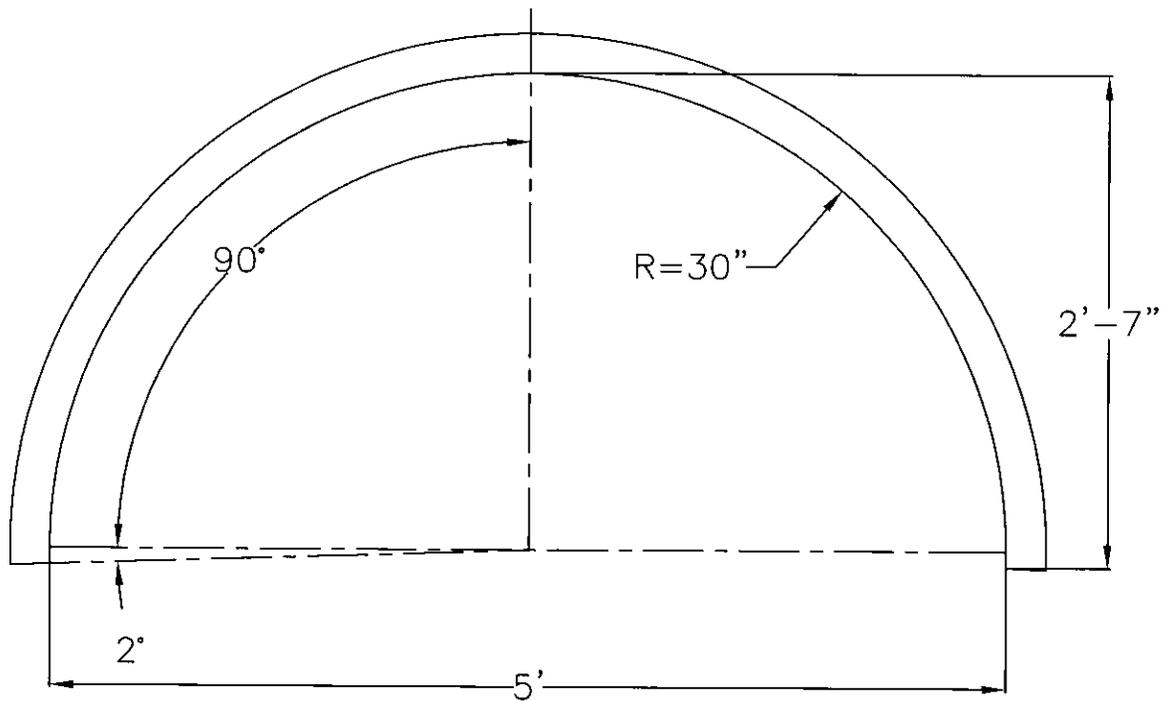

AREA= 10.4 SQ.FT.

NOTES:


1. ALL DIMENSIONS ARE TO THE INSIDE CORRUGATION, UNLESS NOTED.
2. ALL DIMENSIONS ARE SUBJECT TO MANUFACTURING TOLERANCES.



© COPYRIGHT

ALSP ARCH
5'-0" X 2'-7"

DRAWN BY: GMG	REV. BY: N/A	SCALE: 1" = 1'
DATE: 8-23-99	DATE: N/A	1010928A

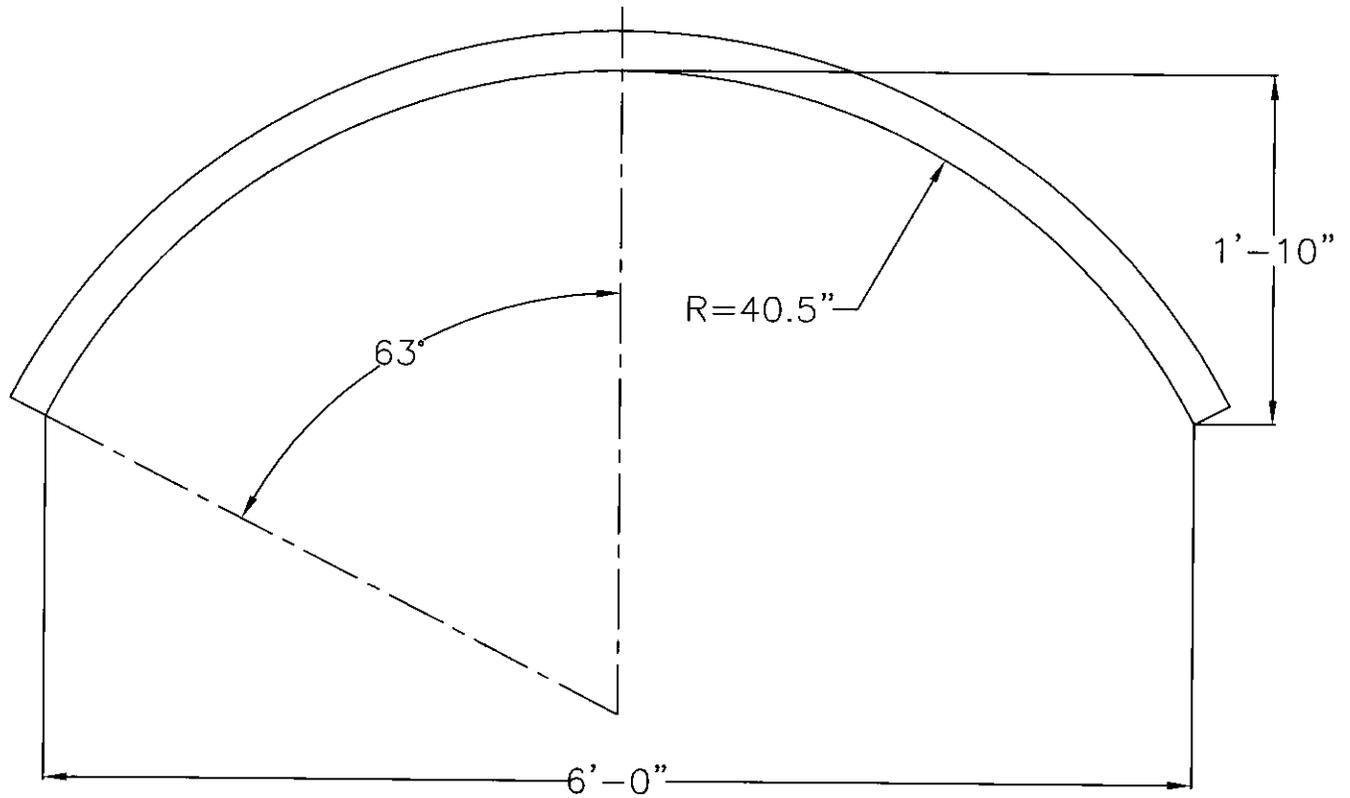

AREA= 7.8 SQ.FT.

NOTES:


1. ALL DIMENSIONS ARE TO THE INSIDE CORRUGATION, UNLESS NOTED.
2. ALL DIMENSIONS ARE SUBJECT TO MANUFACTURING TOLERANCES.



© COPYRIGHT

ALSP ARCH
6'-0" X 1'-10"

DRAWN BY: GMG	REV. BY: N/A	SCALE: 1" = 1'
DATE: 8-23-99	DATE: N/A	1010929A

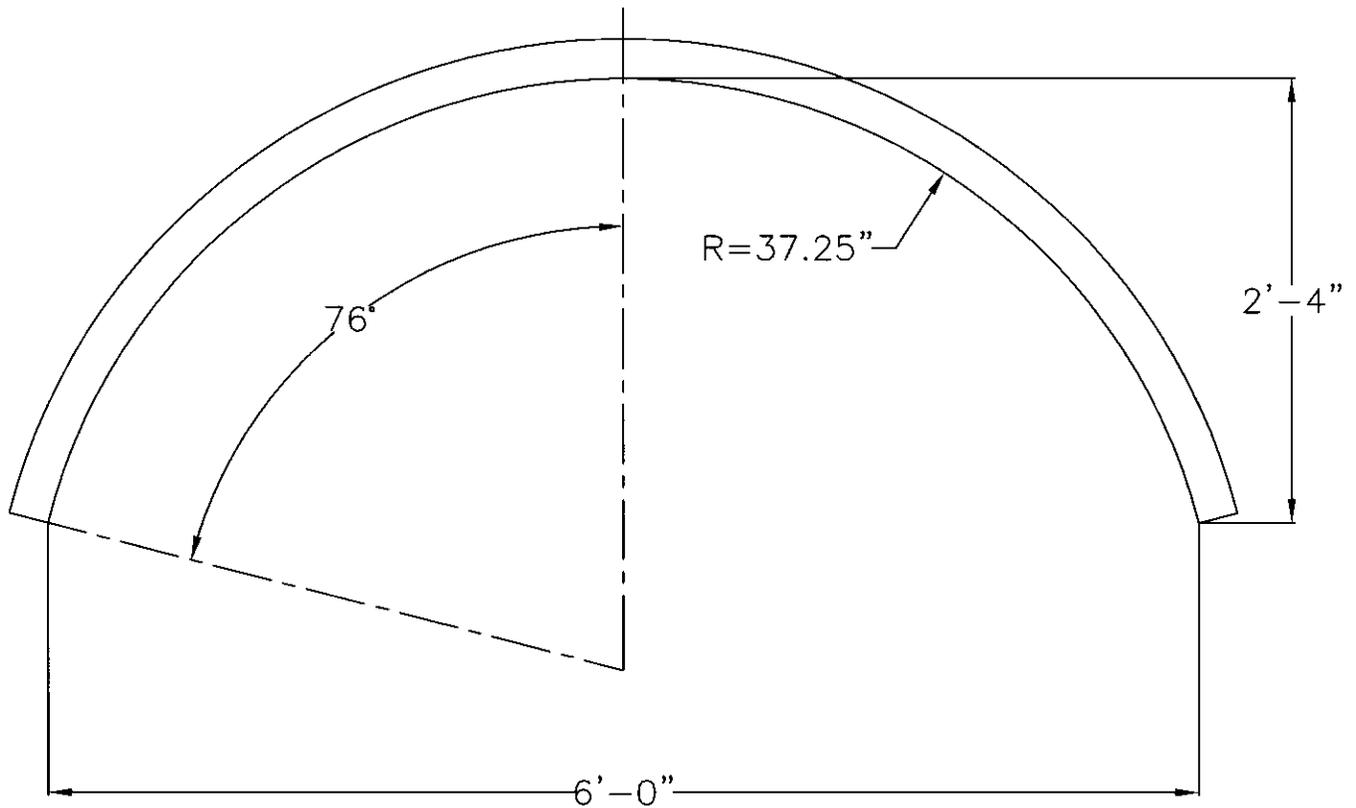

AREA= 10.2 SQ.FT.

NOTES:


1. ALL DIMENSIONS ARE TO THE INSIDE CORRUGATION, UNLESS NOTED.
2. ALL DIMENSIONS ARE SUBJECT TO MANUFACTURING TOLERANCES.



© COPYRIGHT

ALSP ARCH
6'-0" X 2'-4"

DRAWN BY: GMG	REV. BY: N/A	SCALE: 1" = 1'
DATE: 8-23-99	DATE: N/A	1010930A

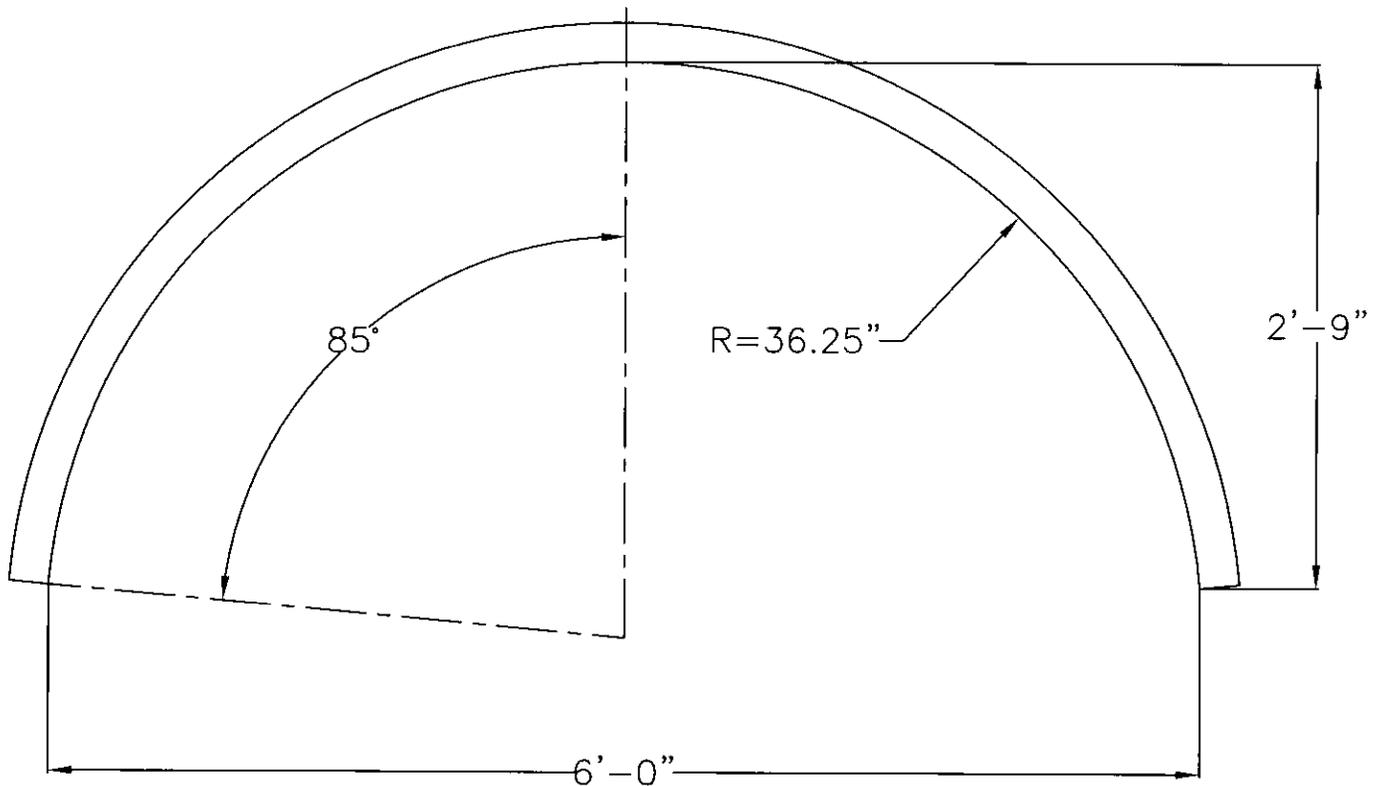

AREA= 12.6 SQ.FT.

NOTES:


1. ALL DIMENSIONS ARE TO THE INSIDE CORRUGATION, UNLESS NOTED.
2. ALL DIMENSIONS ARE SUBJECT TO MANUFACTURING TOLERANCES.



© COPYRIGHT

ALSP ARCH
6'-0" X 2'-9"

DRAWN BY: GMG	REV. BY: N/A	SCALE: 1" = 1'
DATE: 8-23-99	DATE: N/A	1010931A

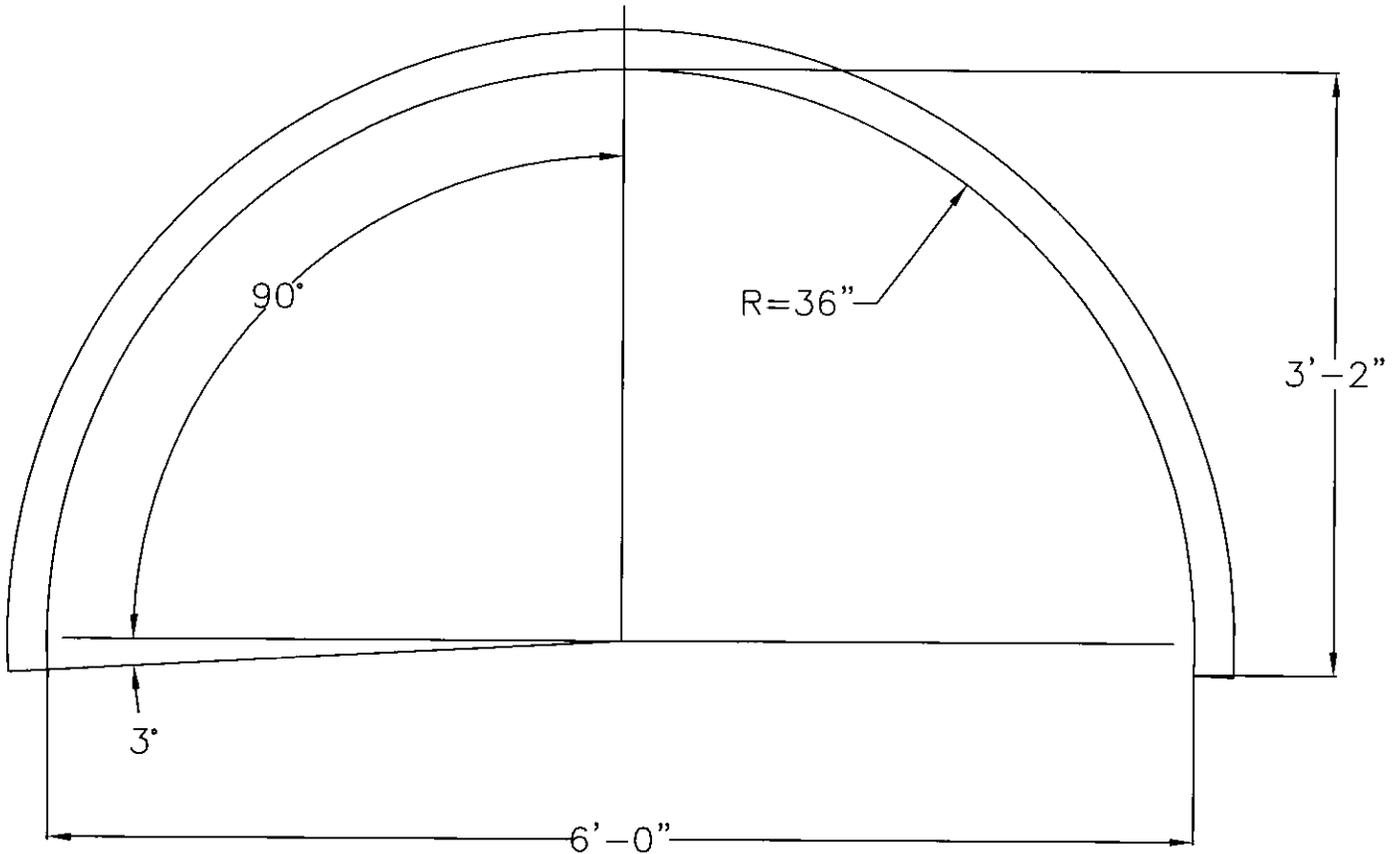

AREA= 14.9 SQ.FT.

NOTES:


1. ALL DIMENSIONS ARE TO THE INSIDE CORRUGATION, UNLESS NOTED.
2. ALL DIMENSIONS ARE SUBJECT TO MANUFACTURING TOLERANCES.



© COPYRIGHT

ALSP ARCH
6'-0" X 3'-2"

DRAWN BY: GMG	REV. BY: N/A	SCALE: 1" = 1'
DATE: 8-23-99	DATE: N/A	1010932A

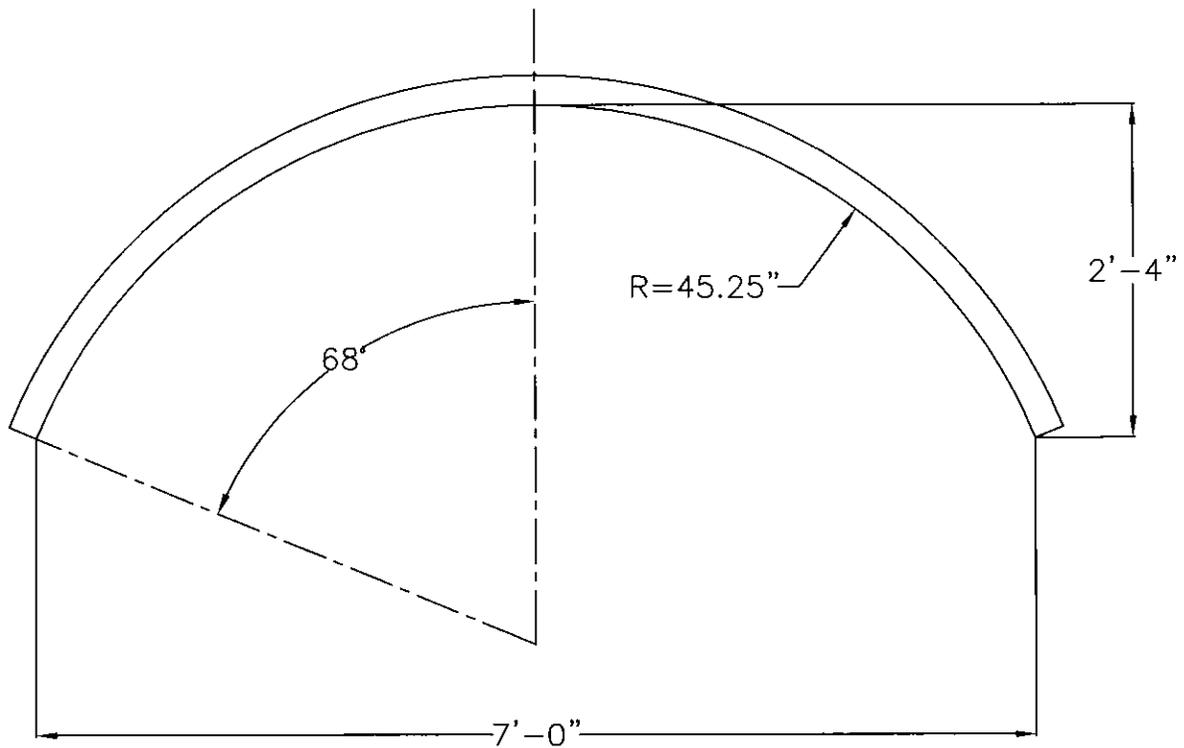

AREA= 12.0 SQ.FT.

NOTES:


1. ALL DIMENSIONS ARE TO THE INSIDE CORRUGATION, UNLESS NOTED.
2. ALL DIMENSIONS ARE SUBJECT TO MANUFACTURING TOLERANCES.



© COPYRIGHT

ALSP ARCH
7'-0" X 2'-4"

DRAWN BY: GMG	REV. BY: N/A	SCALE: 3/4" = 1'
DATE: 8-23-99	DATE: N/A	1010933A

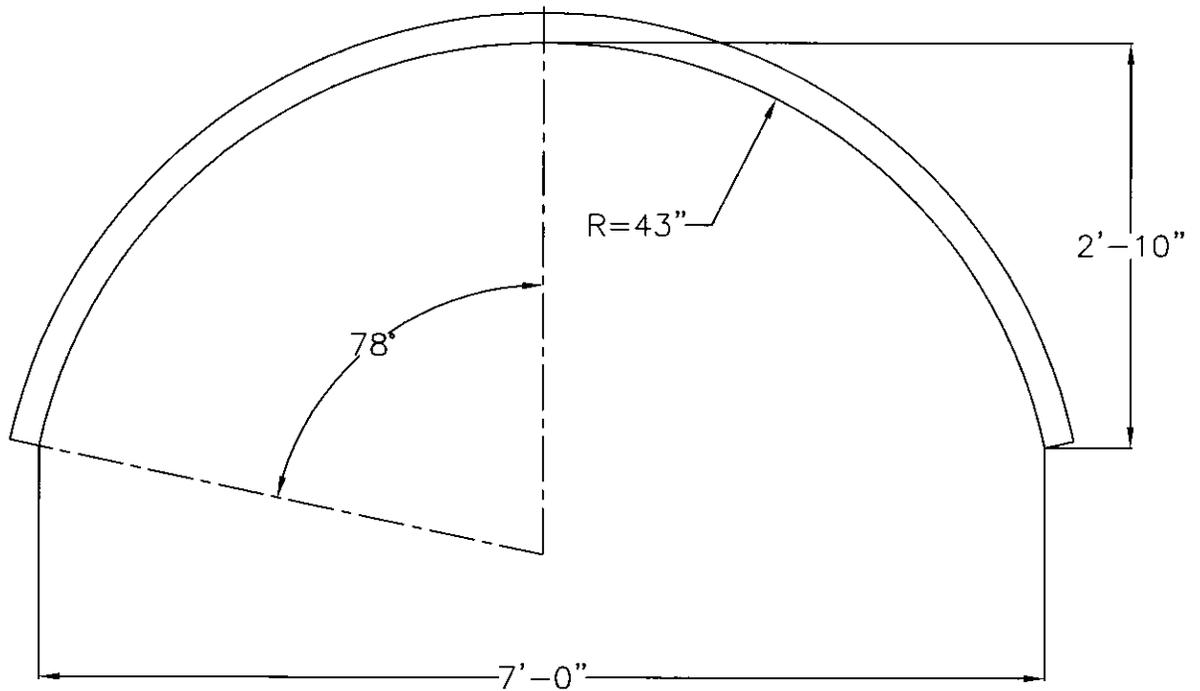

AREA= 14.8 SQ.FT.

NOTES:


1. ALL DIMENSIONS ARE TO THE INSIDE CORRUGATION, UNLESS NOTED.
2. ALL DIMENSIONS ARE SUBJECT TO MANUFACTURING TOLERANCES.



© COPYRIGHT

ALSP ARCH
7'-0" X 2'-10"

DRAWN BY: GMG	REV. BY: N/A	SCALE: 3/4" = 1'
DATE: 8-23-99	DATE: N/A	1010934A

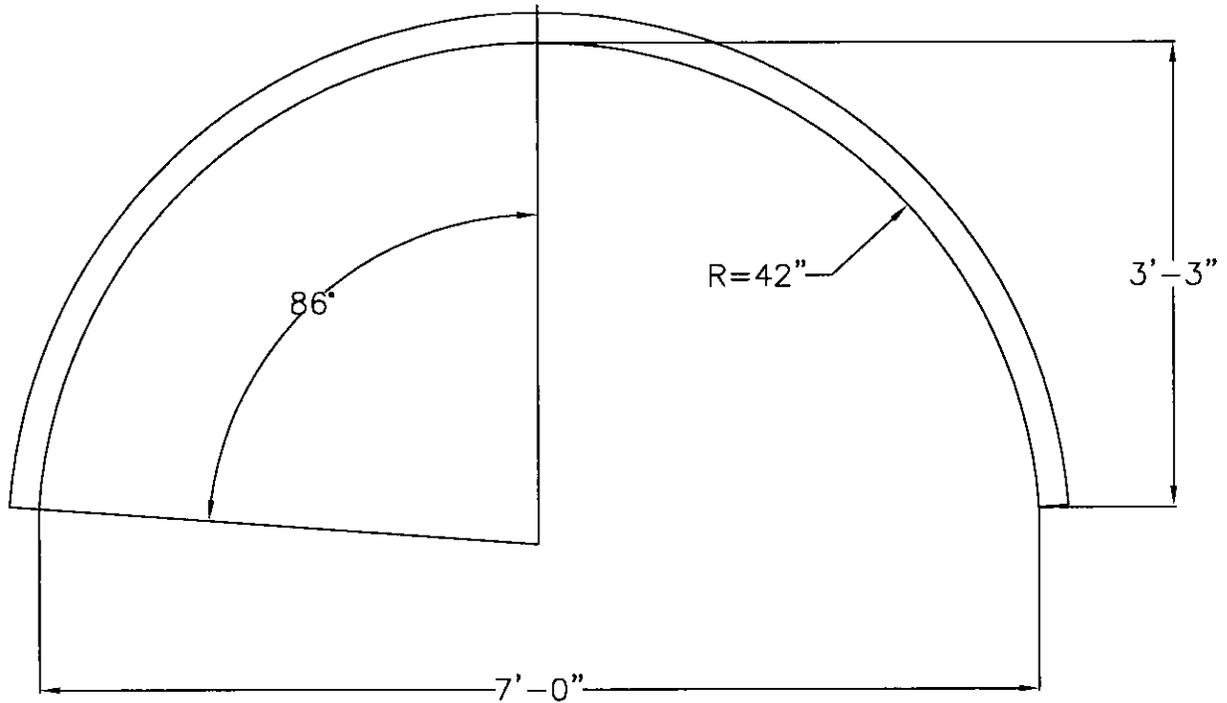

AREA= 17.5 SQ.FT.

NOTES:


1. ALL DIMENSIONS ARE TO THE INSIDE CORRUGATION, UNLESS NOTED.
2. ALL DIMENSIONS ARE SUBJECT TO MANUFACTURING TOLERANCES.



© COPYRIGHT

ALSP ARCH
7'-0" X 3'-3"

DRAWN BY: GMG	REV. BY: N/A	SCALE: 3/4" = 1'
DATE: 8-23-99	DATE: N/A	1010935A

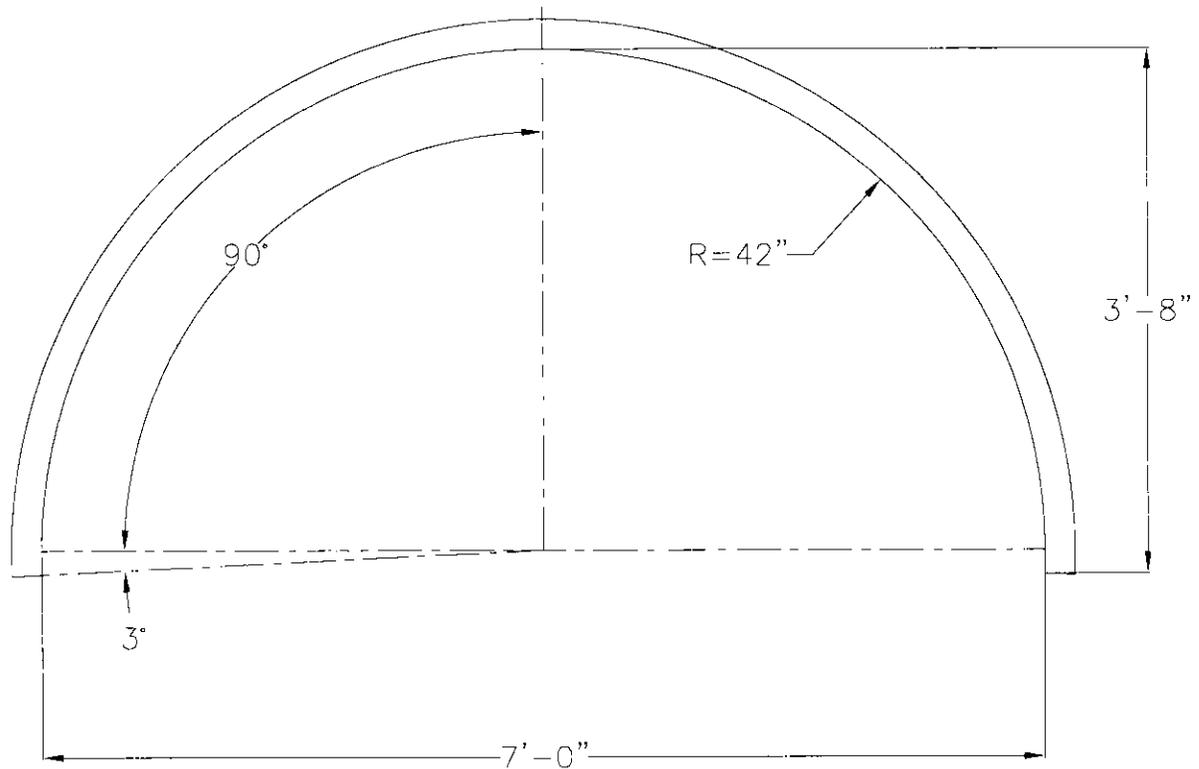

AREA= 20.3 SQ.FT.

NOTES:


1. ALL DIMENSIONS ARE TO THE INSIDE CORRUGATION, UNLESS NOTED.
2. ALL DIMENSIONS ARE SUBJECT TO MANUFACTURING TOLERANCES.



© COPYRIGHT

ALSP ARCH
7'-0" X 3'-8"

DRAWN BY: GMG	REV. BY: N/A	SCALE: 3/4" = 1'
DATE: 8-23-99	DATE: N/A	1010936A

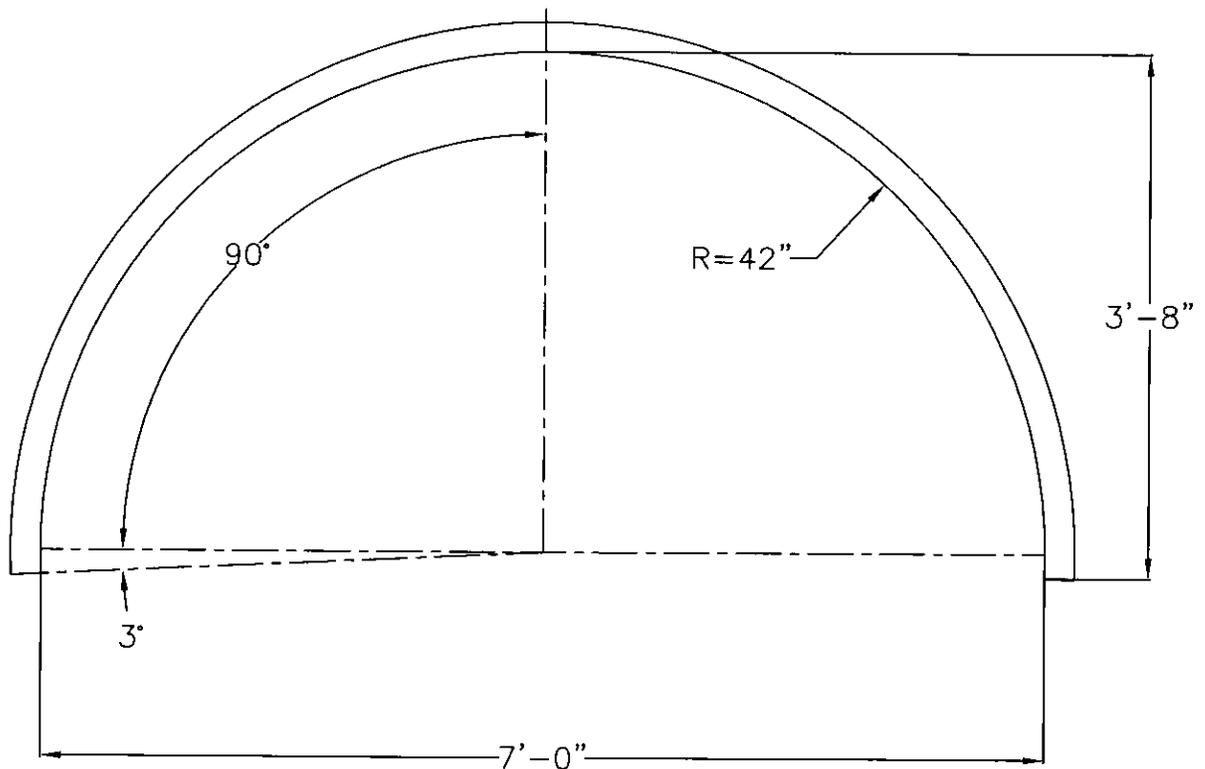

AREA= 20.3 SQ.FT.

NOTES:


1. ALL DIMENSIONS ARE TO THE INSIDE CORRUGATION, UNLESS NOTED.
2. ALL DIMENSIONS ARE SUBJECT TO MANUFACTURING TOLERANCES.



© COPYRIGHT

ALSP ARCH
7'-10" X 3'-8"

DRAWN BY: GMG	REV. BY: N/A	SCALE: 3/4" = 1'
DATE: 8-23-99	DATE: N/A	1010936A

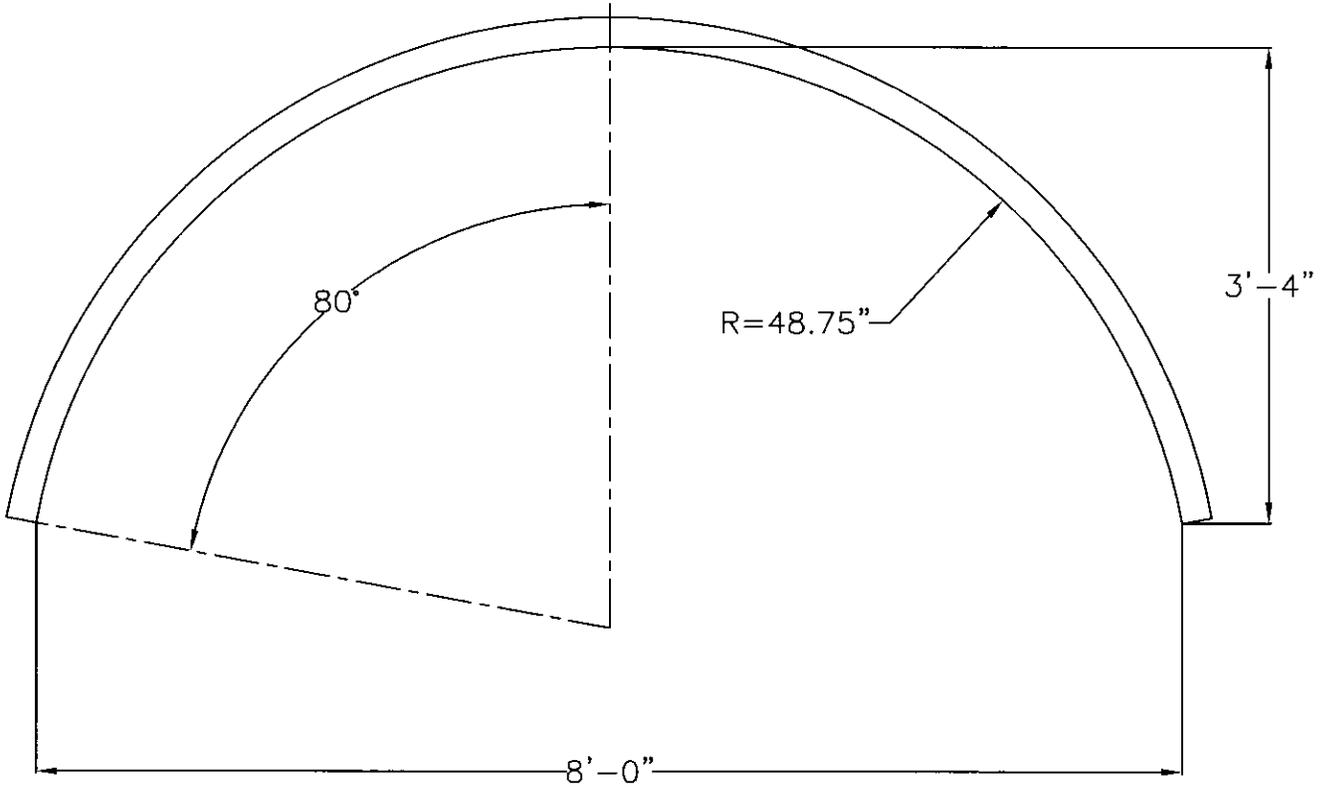

AREA= 20.2 SQ.FT.

NOTES:


1. ALL DIMENSIONS ARE TO THE INSIDE CORRUGATION, UNLESS NOTED.
2. ALL DIMENSIONS ARE SUBJECT TO MANUFACTURING TOLERANCES.



© COPYRIGHT

ALSP ARCH
8'-0" X 3'-4"

DRAWN BY: GMG	REV. BY: N/A	SCALE: 3/4" = 1'
DATE: 8-23-99	DATE: N/A	1010938A

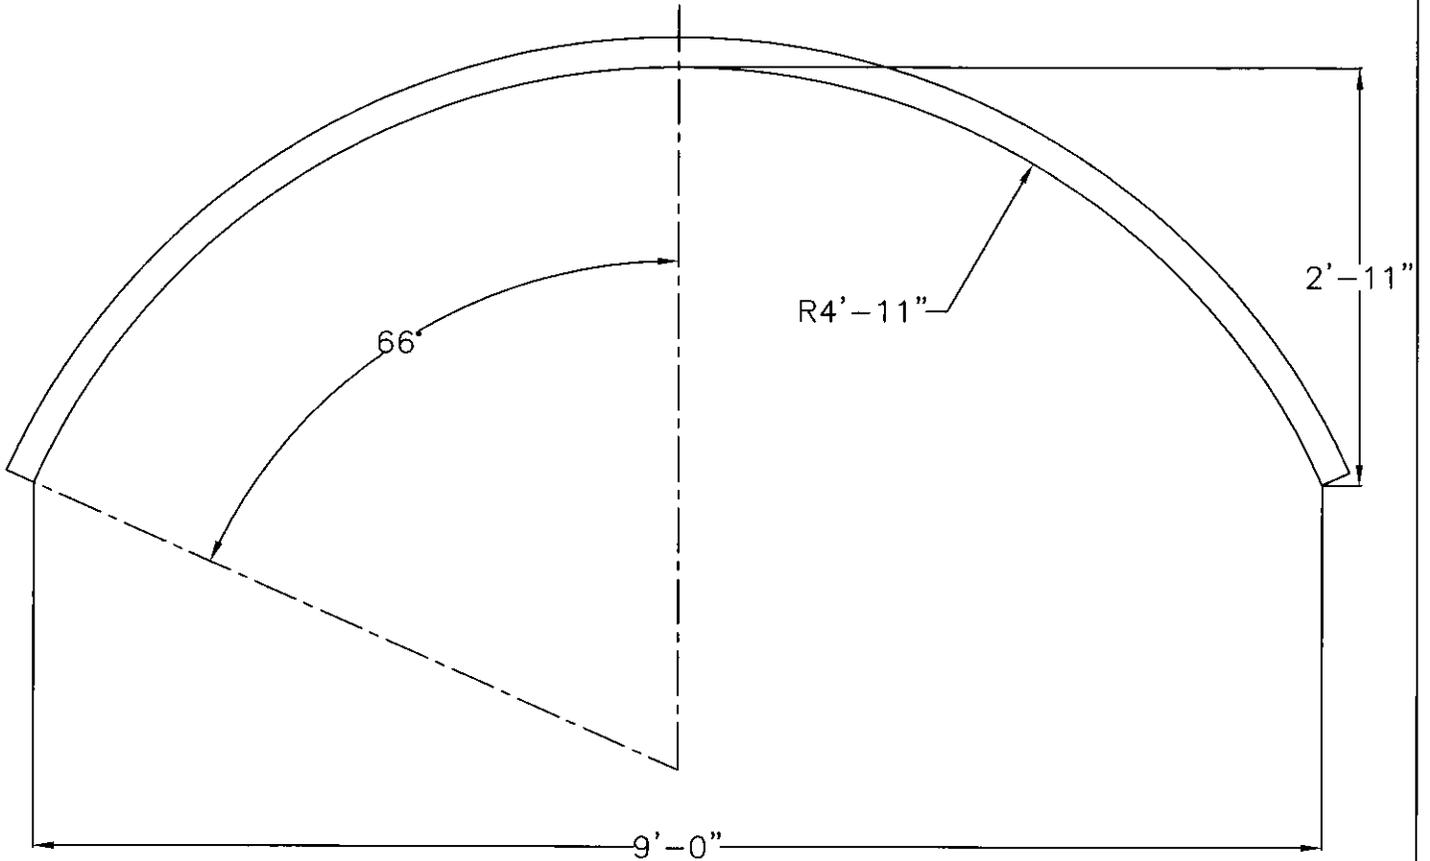

AREA= 19.1 SQ.FT.

NOTES:


1. ALL DIMENSIONS ARE TO THE INSIDE CORRUGATION, UNLESS NOTED.
2. ALL DIMENSIONS ARE SUBJECT TO MANUFACTURING TOLERANCES.



© COPYRIGHT

ALSP ARCH
9'-0" x 2'-11"

DRAWN BY: GMG	REV. BY: N/A	SCALE: 3/4" = 1'
DATE: 8-23-99	DATE: N/A	1010939A

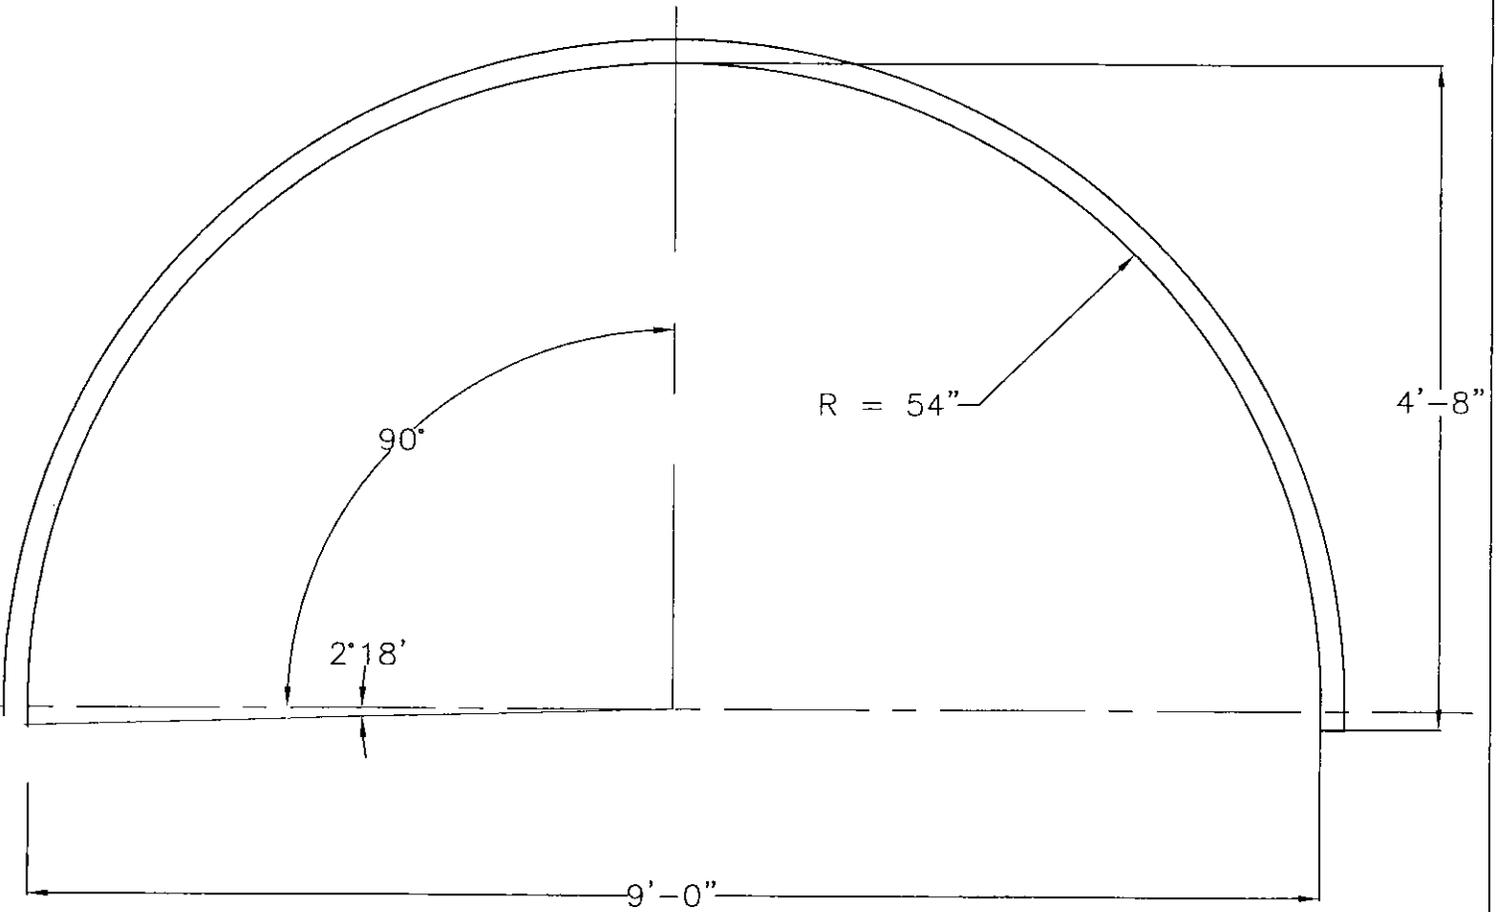

AREA= 33.4 SF


ALL DIMENSIONS ARE TO INSIDE CORRUGATION CREST UNLESS NOTED.
ALL DIMENSIONS ARE SUBJECT TO MANUFACTURING TOLERANCES.



© COPYRIGHT

ALSP ARCH
9'-0" SPAN x 4'-8" RISE

DRAWN BY: GMC	REV. BY: CMD	SCALE: 3/4"=1'-0"
DATE: 08/23/99	REV. DATE: 05/29/02	DWG#: 1010941B

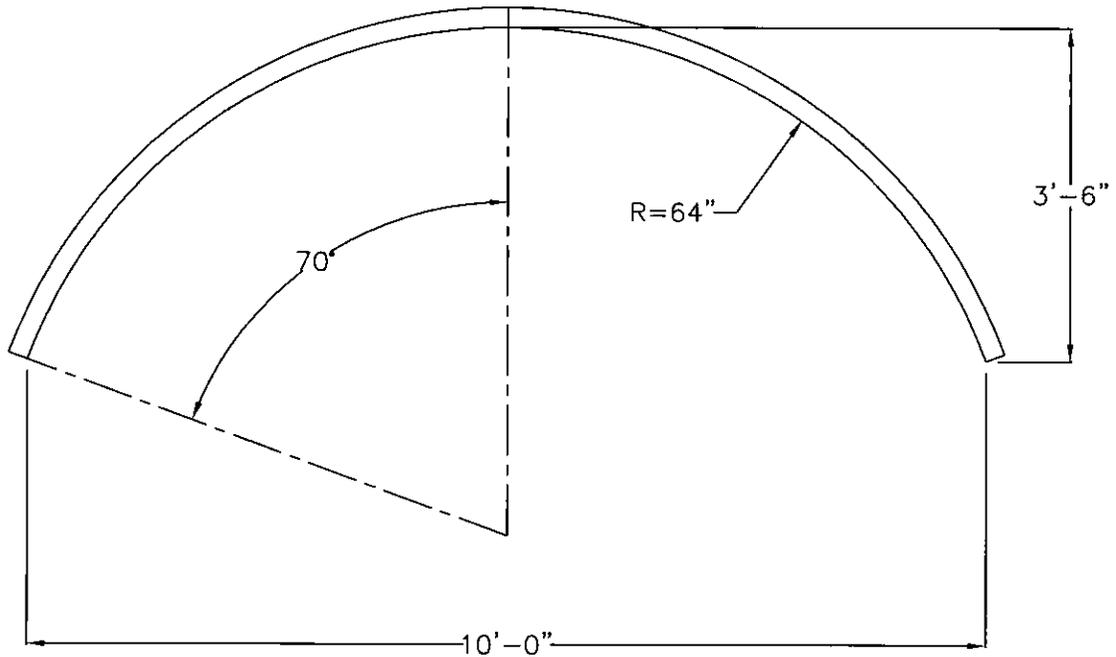

AREA= 25.3 SQ.FT.

NOTES:


1. ALL DIMENSIONS ARE TO THE INSIDE CORRUGATION, UNLESS NOTED.
2. ALL DIMENSIONS ARE SUBJECT TO MANUFACTURING TOLERANCES.



© COPYRIGHT

ALSP ARCH
10'-0" X 3'-6"

DRAWN BY: GMG	REV. BY: N/A	SCALE: 1/2" = 1'
DATE: 8-25-99	DATE: N/A	1010942A

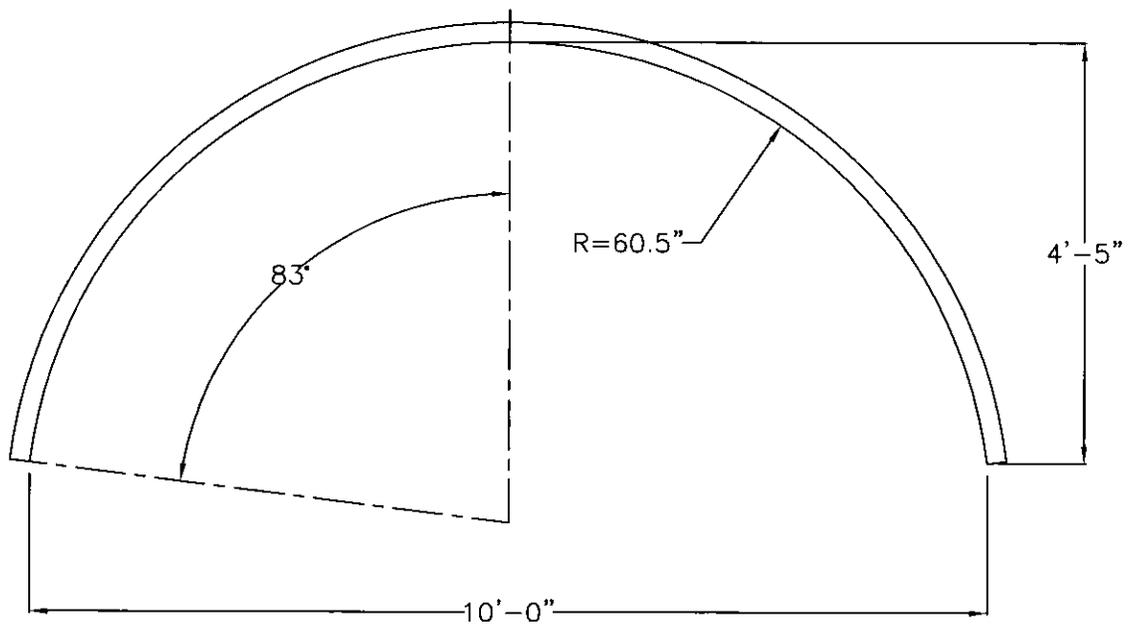

AREA= 33.3 SQ.FT.

NOTES:


1. ALL DIMENSIONS ARE TO THE INSIDE CORRUGATION, UNLESS NOTED.
2. ALL DIMENSIONS ARE SUBJECT TO MANUFACTURING TOLERANCES.



© COPYRIGHT

ALSP ARCH
10'-0" X 4'-5"

DRAWN BY: GMG	REV. BY: N/A	SCALE: 1/2" = 1'
DATE: 8-25-99	DATE: N/A	1010943A

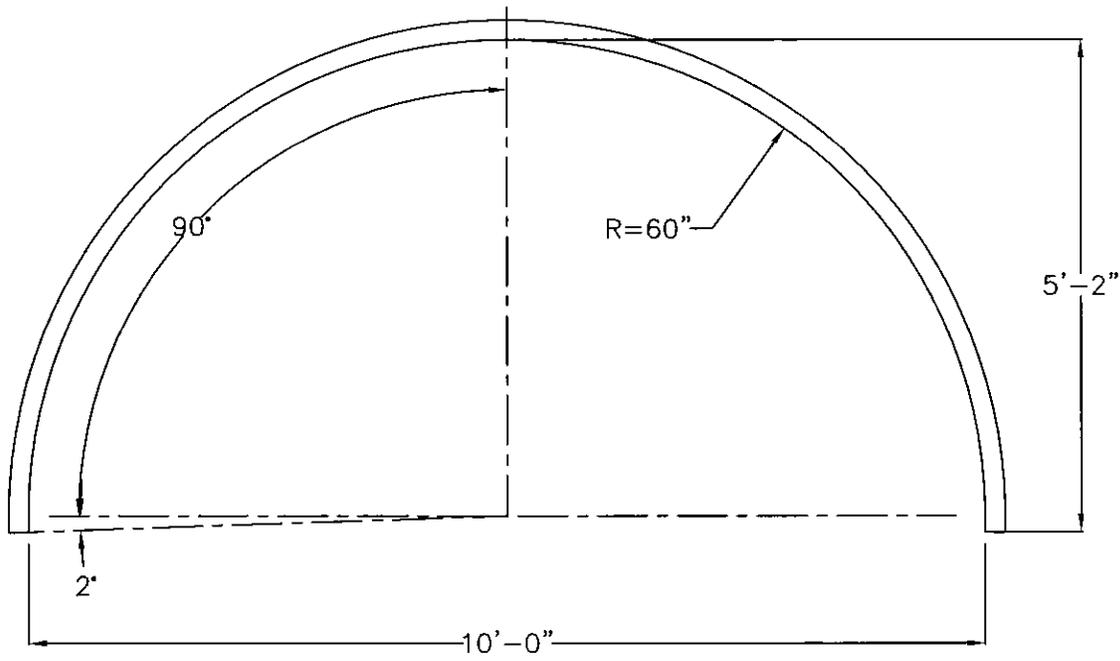

AREA= 41.2 SQ.FT.

NOTES:


1. ALL DIMENSIONS ARE TO THE INSIDE CORRUGATION, UNLESS NOTED.
2. ALL DIMENSIONS ARE SUBJECT TO MANUFACTURING TOLERANCES.



© COPYRIGHT

ALSP ARCH
10'-0" X 5'-2"

DRAWN BY: GMG	REV. BY: N/A	SCALE: 1/2" = 1'
DATE: 8-25-99	DATE: N/A	1010944A

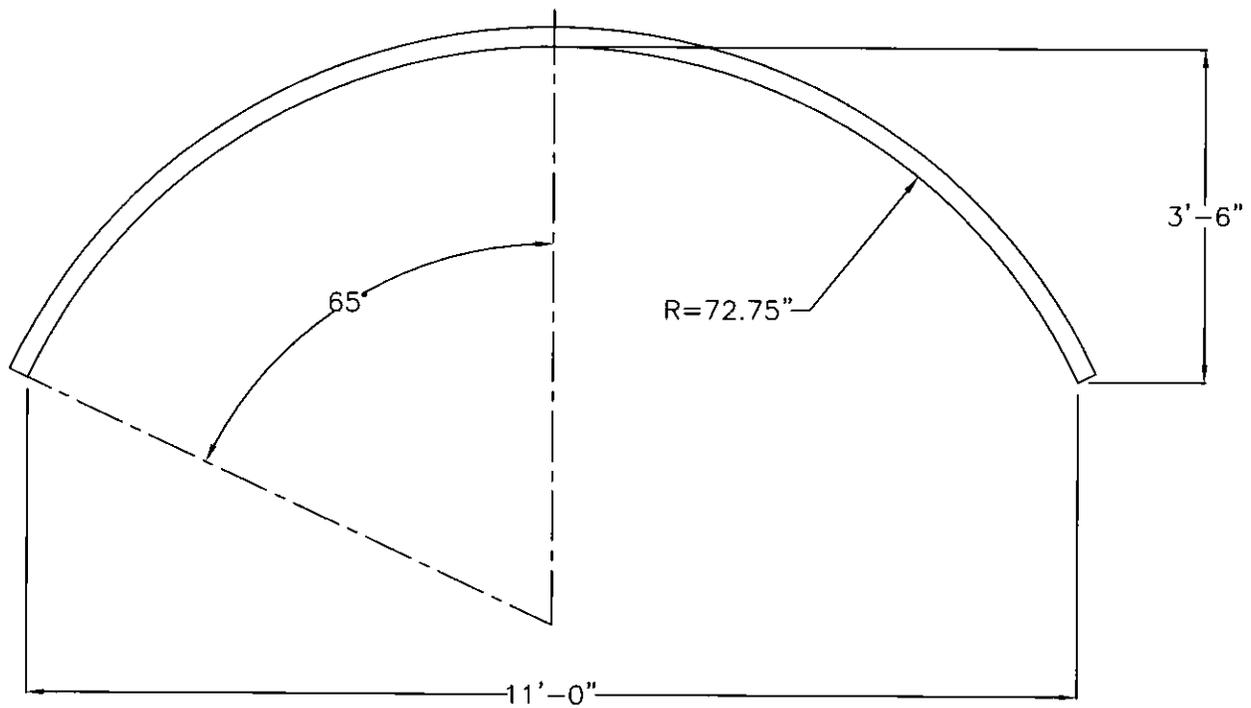

AREA= 27.8 SQ.FT.

NOTES:


1. ALL DIMENSIONS ARE TO THE INSIDE CORRUGATION, UNLESS NOTED.
2. ALL DIMENSIONS ARE SUBJECT TO MANUFACTURING TOLERANCES.



© COPYRIGHT

ALSP ARCH
11'-0" X 3'-6"

DRAWN BY: GMG	REV. BY: N/A	SCALE: 1/2" = 1'
DATE: 8-25-99	DATE: N/A	1010945A

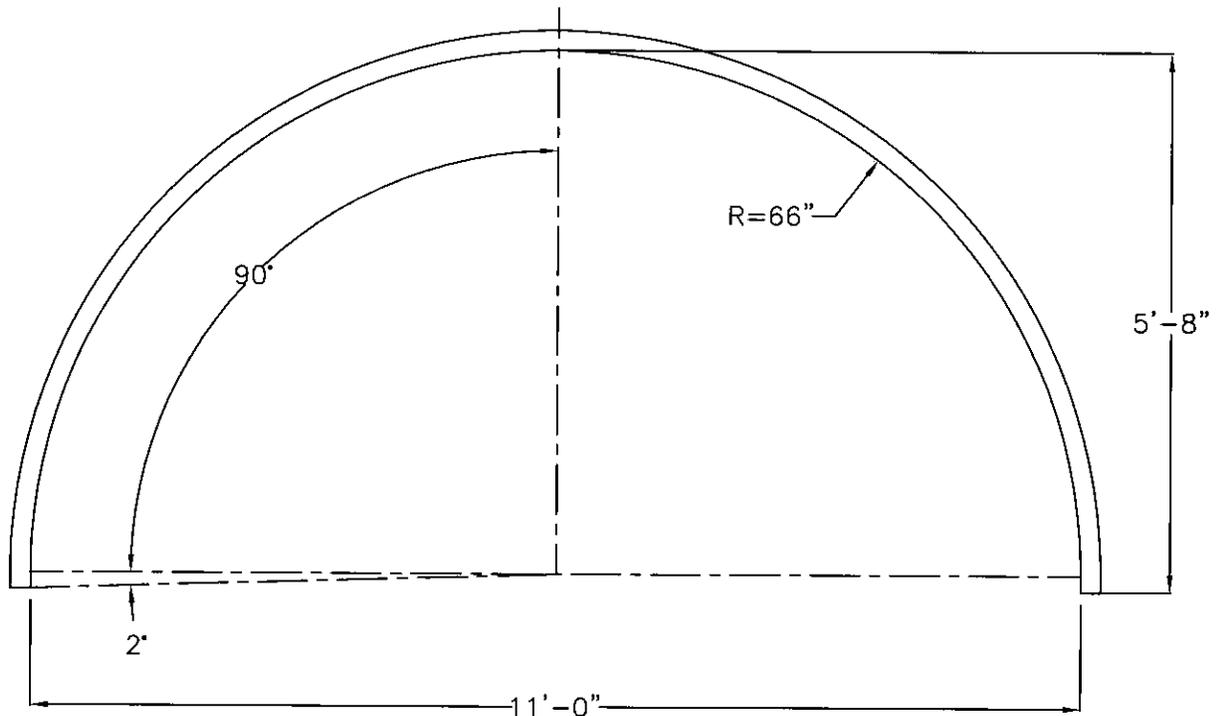

AREA= 49.8 SQ.FT.

NOTES:


1. ALL DIMENSIONS ARE TO THE INSIDE CORRUGATION, UNLESS NOTED.
2. ALL DIMENSIONS ARE SUBJECT TO MANUFACTURING TOLERANCES.



© COPYRIGHT

ALSP ARCH
11'-0" X 5'-8"

DRAWN BY: GMG	REV. BY: N/A	SCALE: 1/2" = 1'
DATE: 8-25-99	DATE: N/A	1010947A

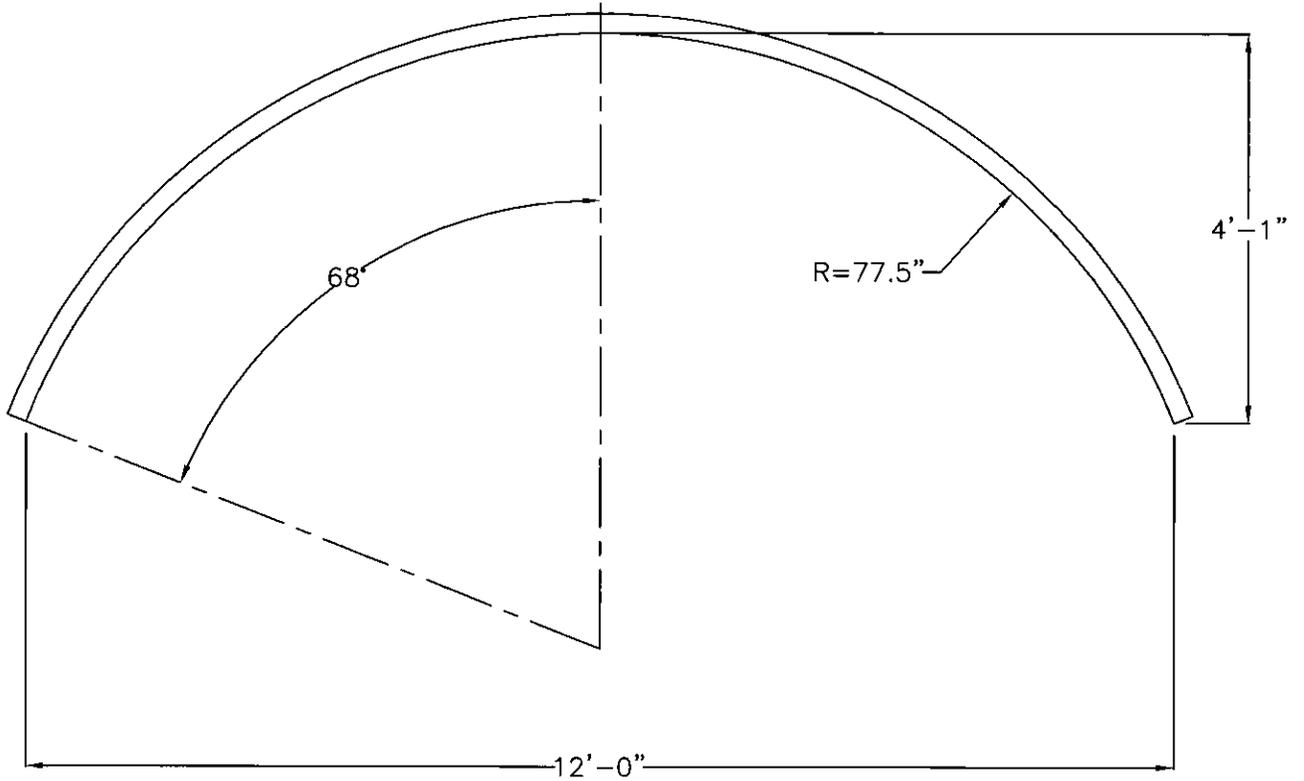

AREA= 35.3 SQ.FT.

NOTES:


1. ALL DIMENSIONS ARE TO THE INSIDE CORRUGATION, UNLESS NOTED.
2. ALL DIMENSIONS ARE SUBJECT TO MANUFACTURING TOLERANCES.



© COPYRIGHT

ALSP ARCH
12'-0" X 4'-1"

DRAWN BY: GMG	REV. BY: N/A	SCALE: 1/2" = 1'
DATE: 8-25-99	DATE: N/A	1010948A

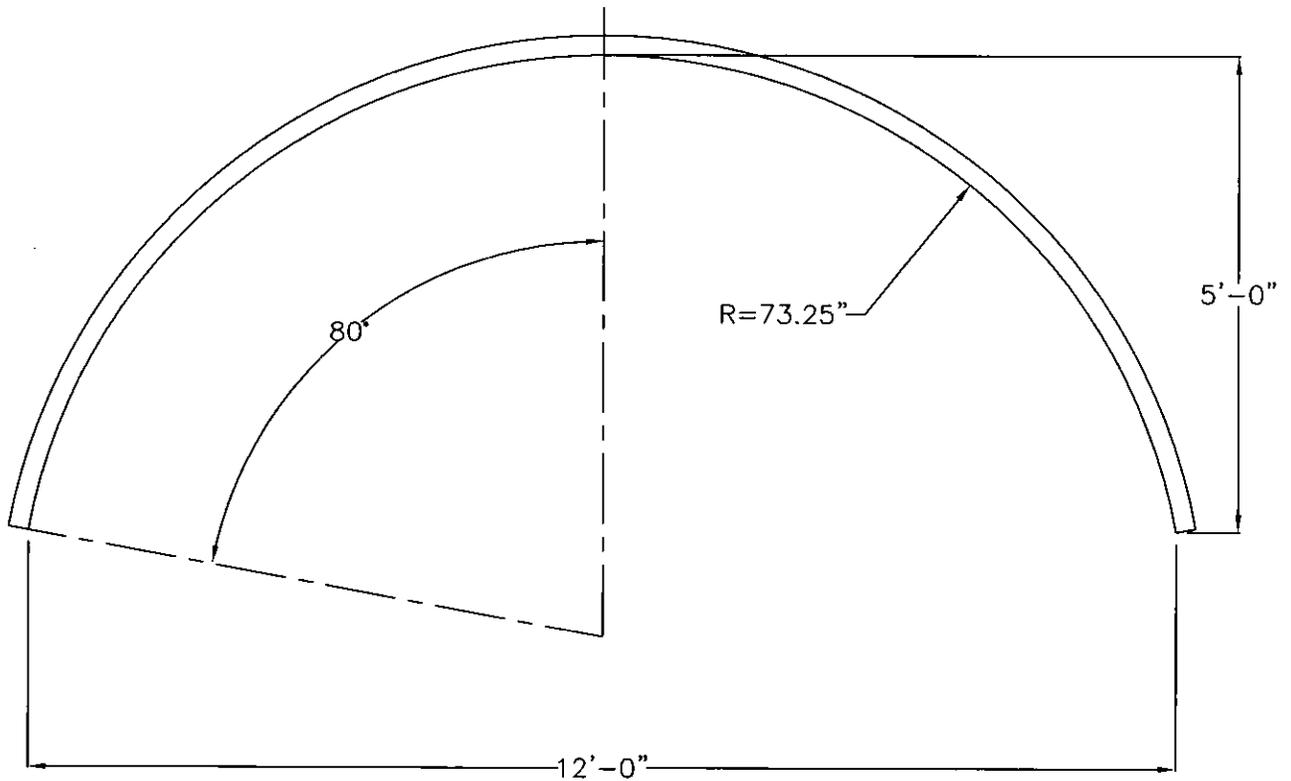

AREA= 45.0 SQ.FT.

NOTES:


1. ALL DIMENSIONS ARE TO THE INSIDE CORRUGATION, UNLESS NOTED.
2. ALL DIMENSIONS ARE SUBJECT TO MANUFACTURING TOLERANCES.



© COPYRIGHT

ALSP ARCH
12'-0" X 5'-0"

DRAWN BY: GMG	REV. BY: N/A	SCALE: 1/2" = 1'
DATE: 8-25-99	DATE: N/A	1010949A

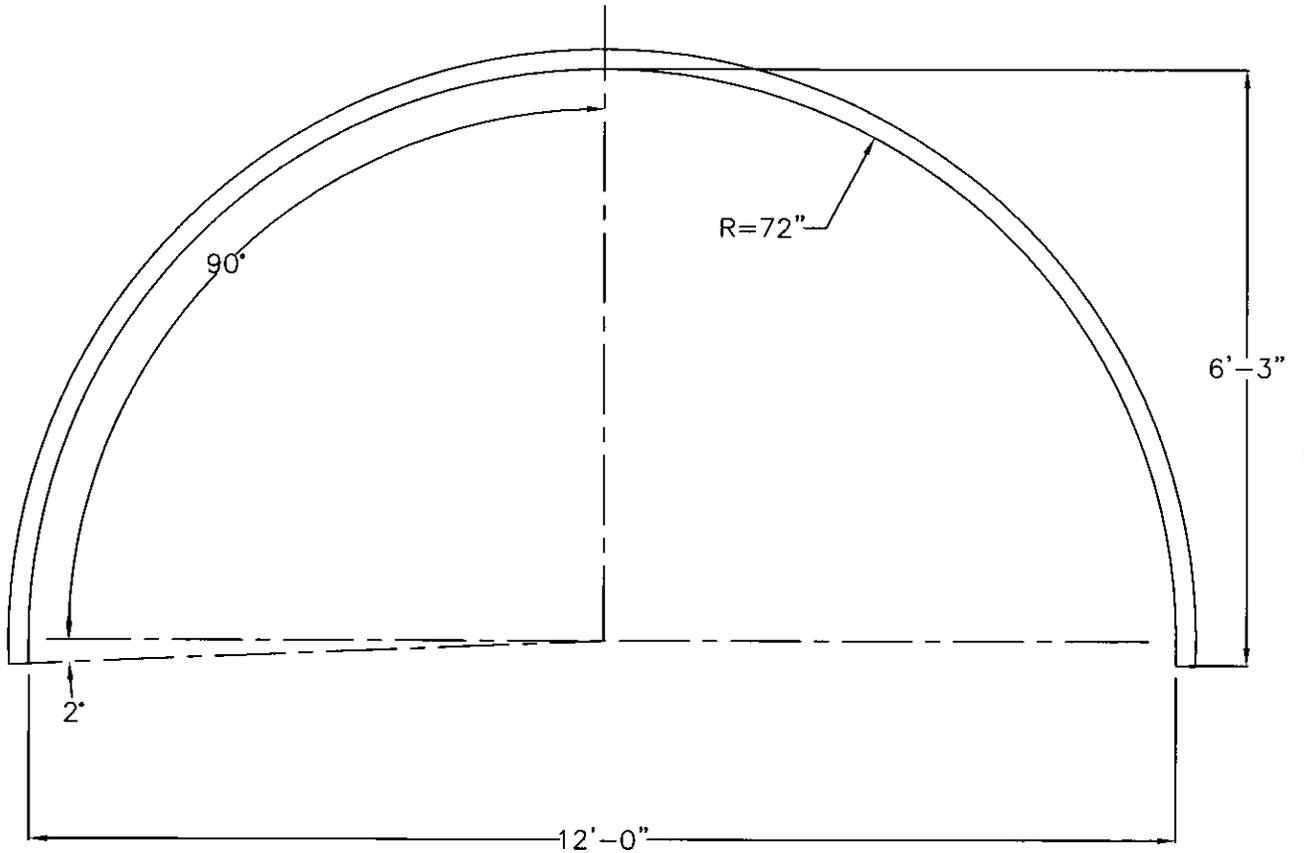

AREA= 59.3 SQ.FT.

NOTES:


1. ALL DIMENSIONS ARE TO THE INSIDE CORRUGATION, UNLESS NOTED.
2. ALL DIMENSIONS ARE SUBJECT TO MANUFACTURING TOLERANCES.



© COPYRIGHT

ALSP ARCH
12'-0" X 6'-3"

DRAWN BY: GMG	REV. BY: N/A	SCALE: 1/2" = 1'
DATE: 8-25-99	DATE: N/A	1010950A

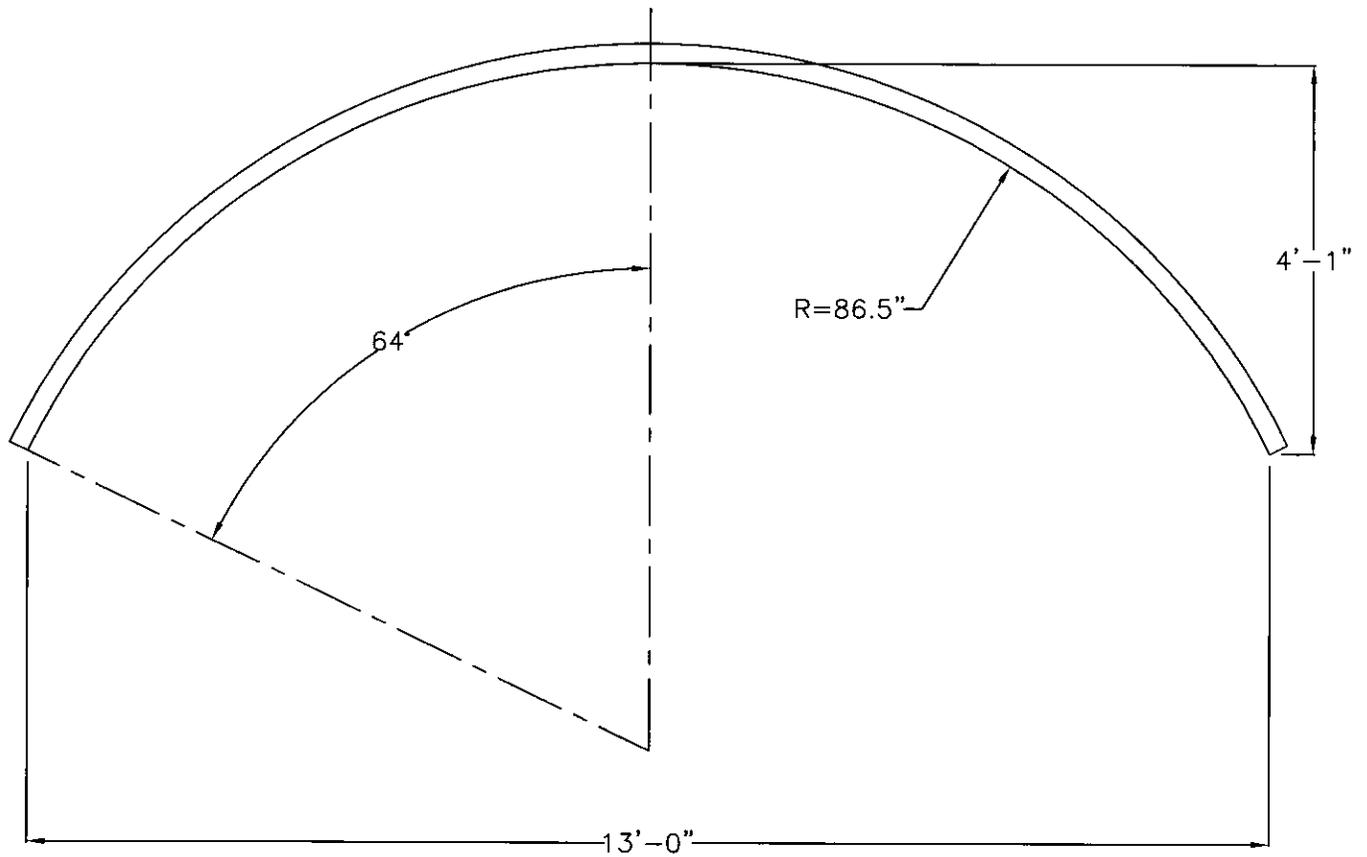

AREA= 38.1 SQ.FT.

NOTES:


1. ALL DIMENSIONS ARE TO THE INSIDE CORRUGATION, UNLESS NOTED.
2. ALL DIMENSIONS ARE SUBJECT TO MANUFACTURING TOLERANCES.



© COPYRIGHT

ALSP ARCH
13'-0" X 4'-1"

DRAWN BY: GMG	REV. BY: N/A	SCALE: 1/2" = 1'
DATE: 8-25-99	DATE: N/A	1010951A

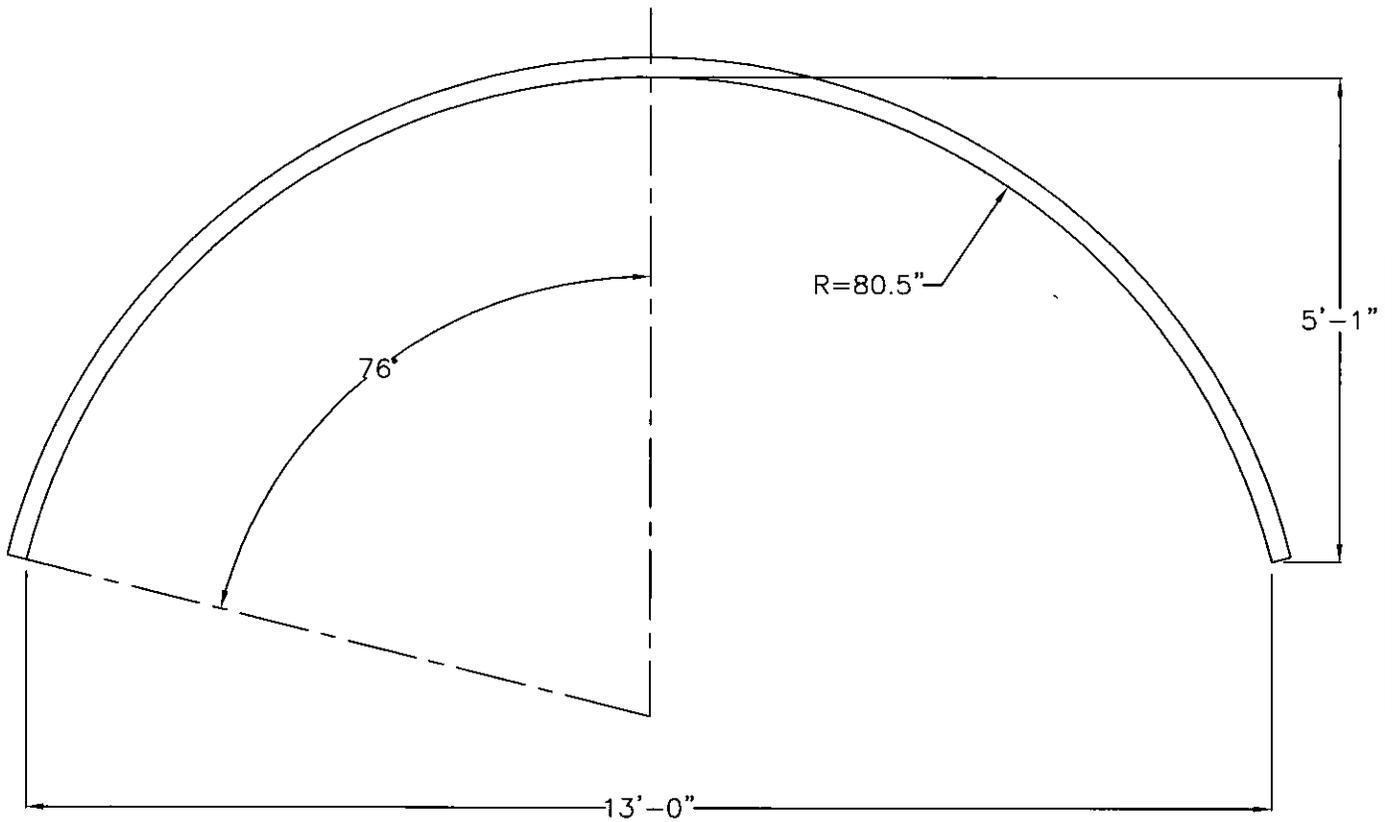

AREA= 48.9 SQ.FT.

NOTES:


1. ALL DIMENSIONS ARE TO THE INSIDE CORRUGATION, UNLESS NOTED.
2. ALL DIMENSIONS ARE SUBJECT TO MANUFACTURING TOLERANCES.



© COPYRIGHT

ALSP ARCH
13'-0" X 5'-1"

DRAWN BY: GMG	REV. BY: N/A	SCALE: 1/2" = 1'
DATE: 8-25-99	DATE: N/A	1010952A

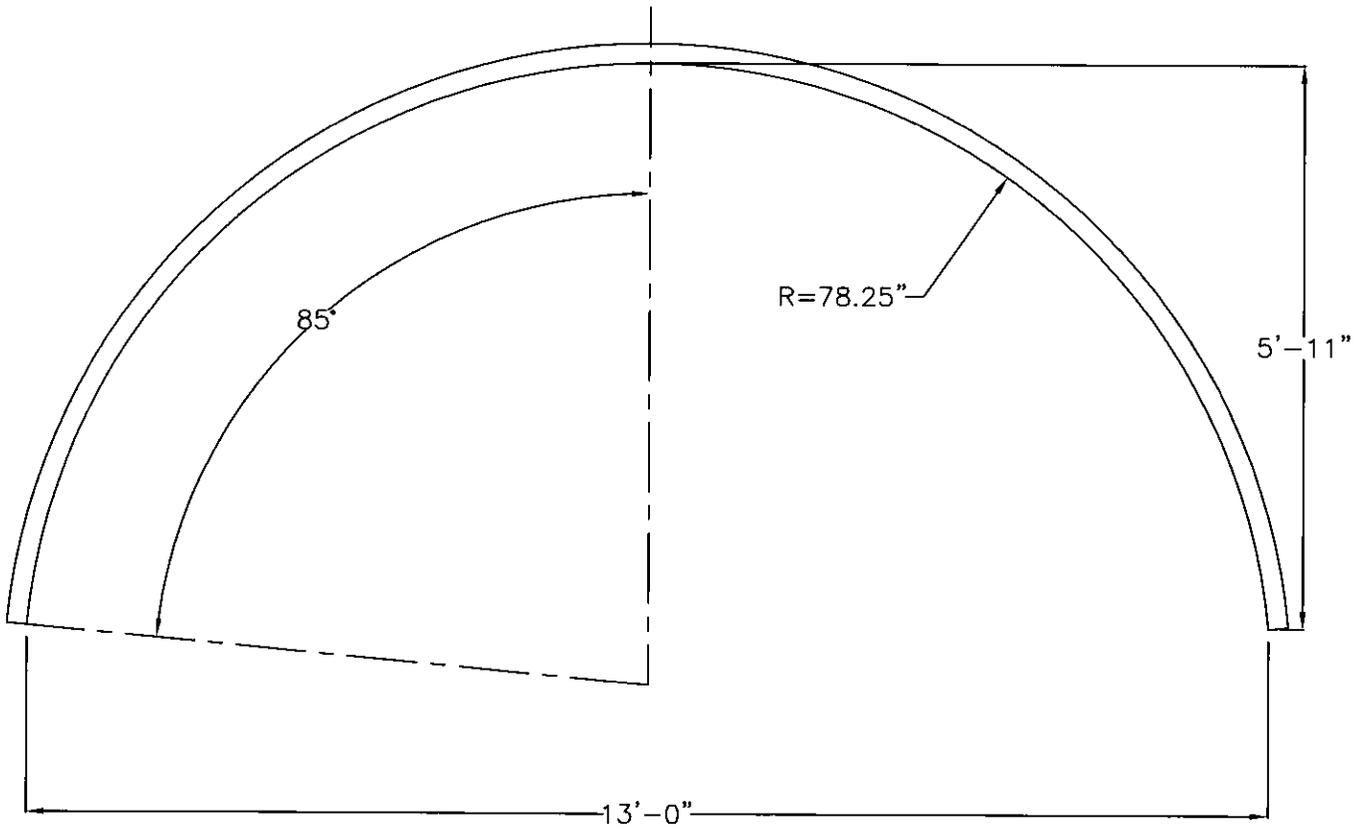

AREA= 59.3 SQ.FT.

NOTES:


1. ALL DIMENSIONS ARE TO THE INSIDE CORRUGATION, UNLESS NOTED.
2. ALL DIMENSIONS ARE SUBJECT TO MANUFACTURING TOLERANCES.



© COPYRIGHT

ALSP ARCH
13'-0" X 5'-11"

DRAWN BY: GMG	REV. BY: N/A	SCALE: 1/2" = 1'
DATE: 8-25-99	DATE: N/A	1010953A

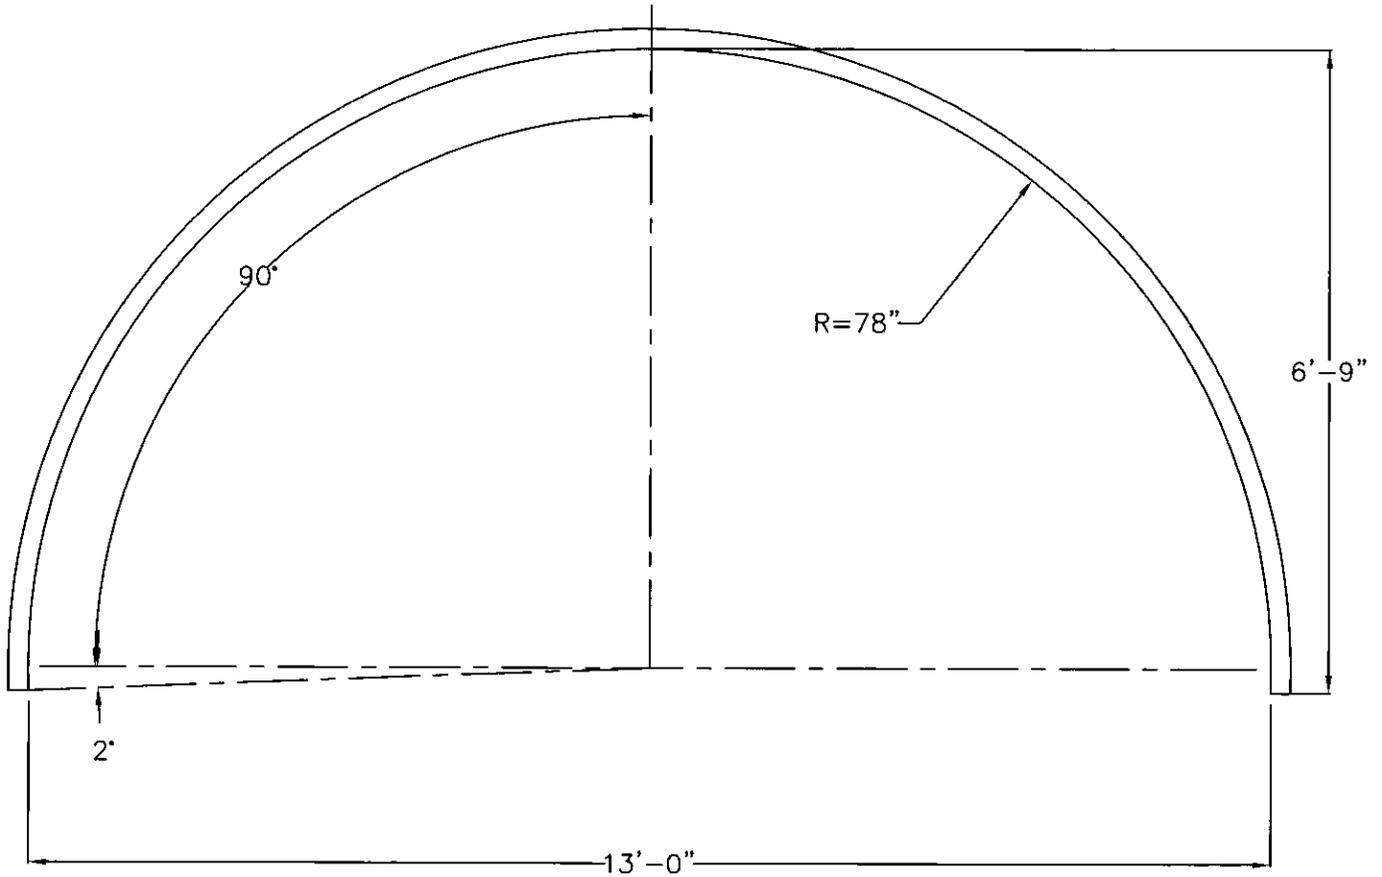

AREA= 69.5 SQ.FT.

NOTES:


1. ALL DIMENSIONS ARE TO THE INSIDE CORRUGATION, UNLESS NOTED.
2. ALL DIMENSIONS ARE SUBJECT TO MANUFACTURING TOLERANCES.



© COPYRIGHT

ALSP ARCH
13'-0"X6'-9"

DRAWN BY: GMG	REV. BY: N/A	SCALE: 1/2" = 1'
DATE: 8-25-99	DATE: N/A	1010954A

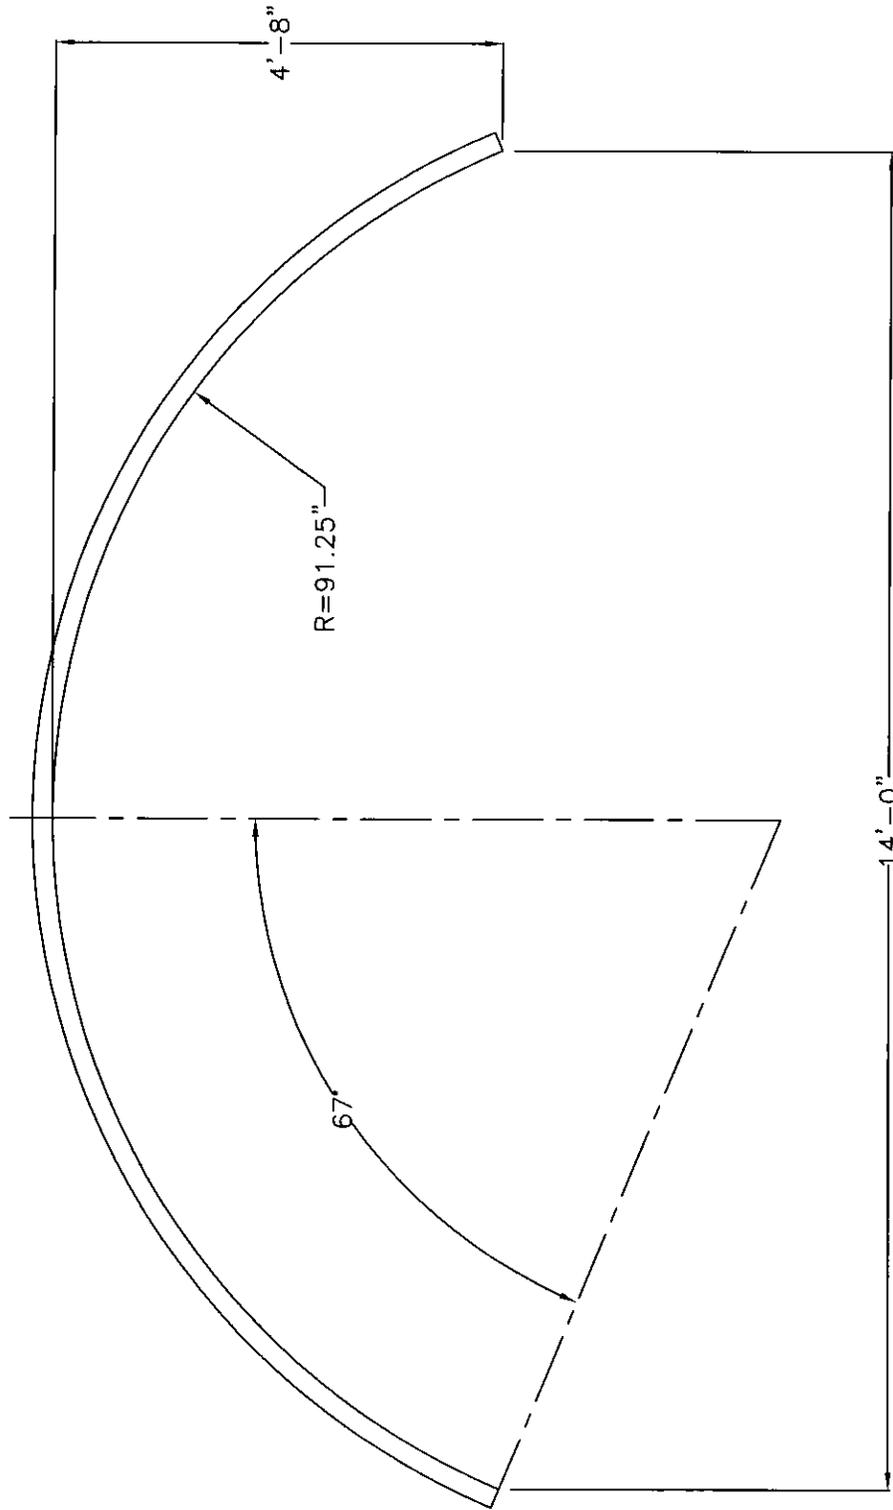

AREA= 46.9 SQ.FT.

NOTES:


1. ALL DIMENSIONS ARE TO THE INSIDE CORRUGATION, UNLESS NOTED.
2. ALL DIMENSIONS ARE SUBJECT TO MANUFACTURING TOLERANCES.



© COPYRIGHT

ALSP ARCH
14'-0" X 4'-8"

DRAWN BY: GMG	REV. BY: N/A	SCALE: 1/2" = 1'
DATE: 8-25-99	DATE: N/A	1010955A

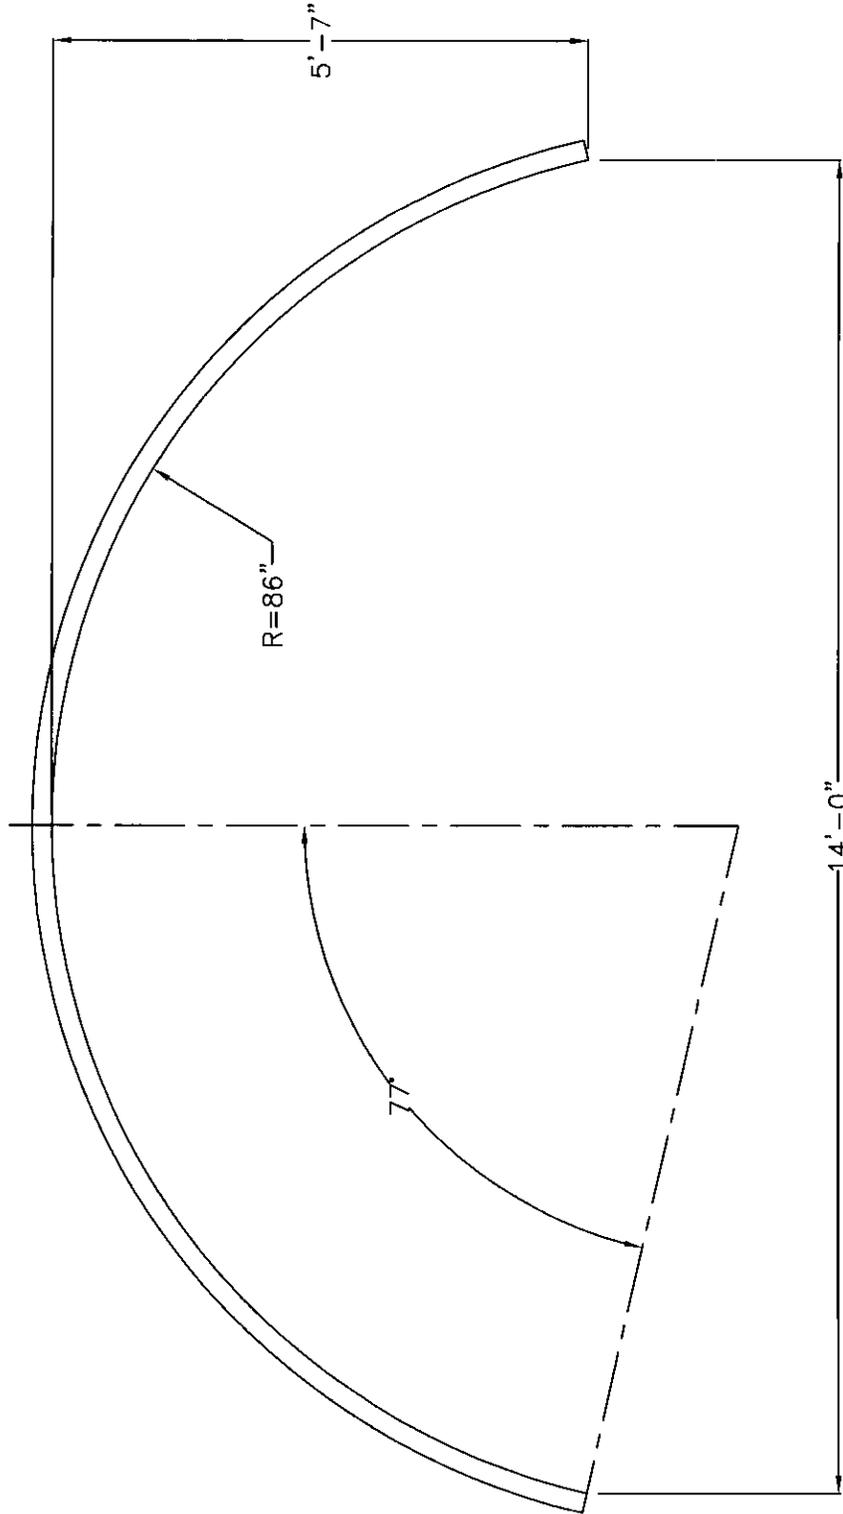

AREA= 58.4 SQ.FT.

NOTES:


1. ALL DIMENSIONS ARE TO THE INSIDE CORRUGATION, UNLESS NOTED.
2. ALL DIMENSIONS ARE SUBJECT TO MANUFACTURING TOLERANCES.



© COPYRIGHT

ALSP ARCH
14'-0" X 5'-7"

DRAWN BY: GMG	REV. BY: N/A	SCALE: 1/2" = 1'
DATE: 8-25-99	DATE: N/A	1010956A

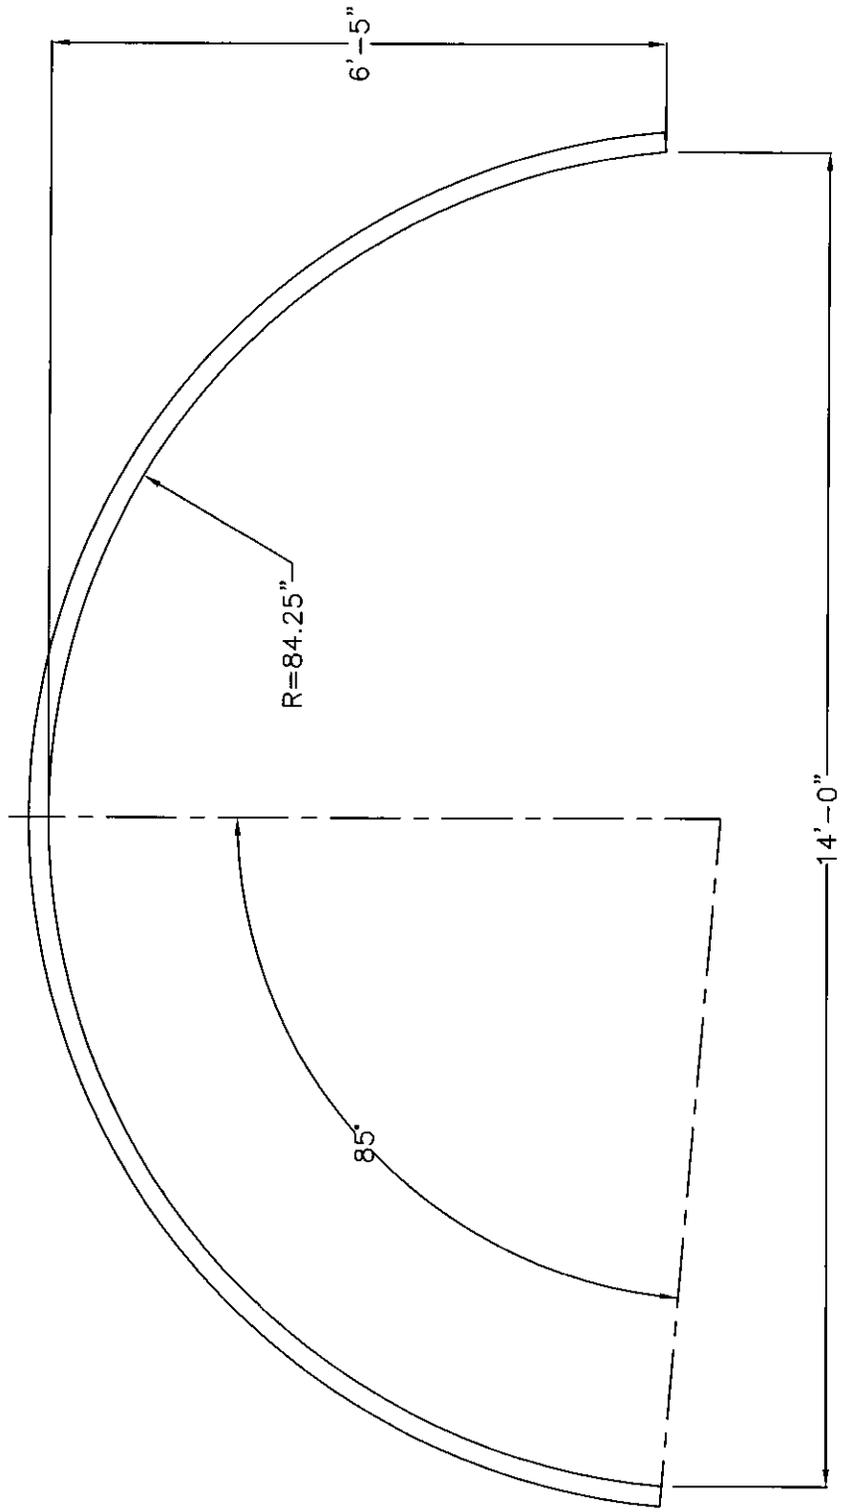

AREA= 69.5 SQ.FT.


- NOTES:
1. ALL DIMENSIONS ARE TO THE INSIDE CORRUGATION, UNLESS NOTED.
 2. ALL DIMENSIONS ARE SUBJECT TO MANUFACTURING TOLERANCES.



© COPYRIGHT

ALSP ARCH
14'-0" X 6'-5"

DRAWN BY: GMG	REV. BY: N/A	SCALE: 1/2" = 1'
DATE: 8-25-99	DATE: N/A	1010957A

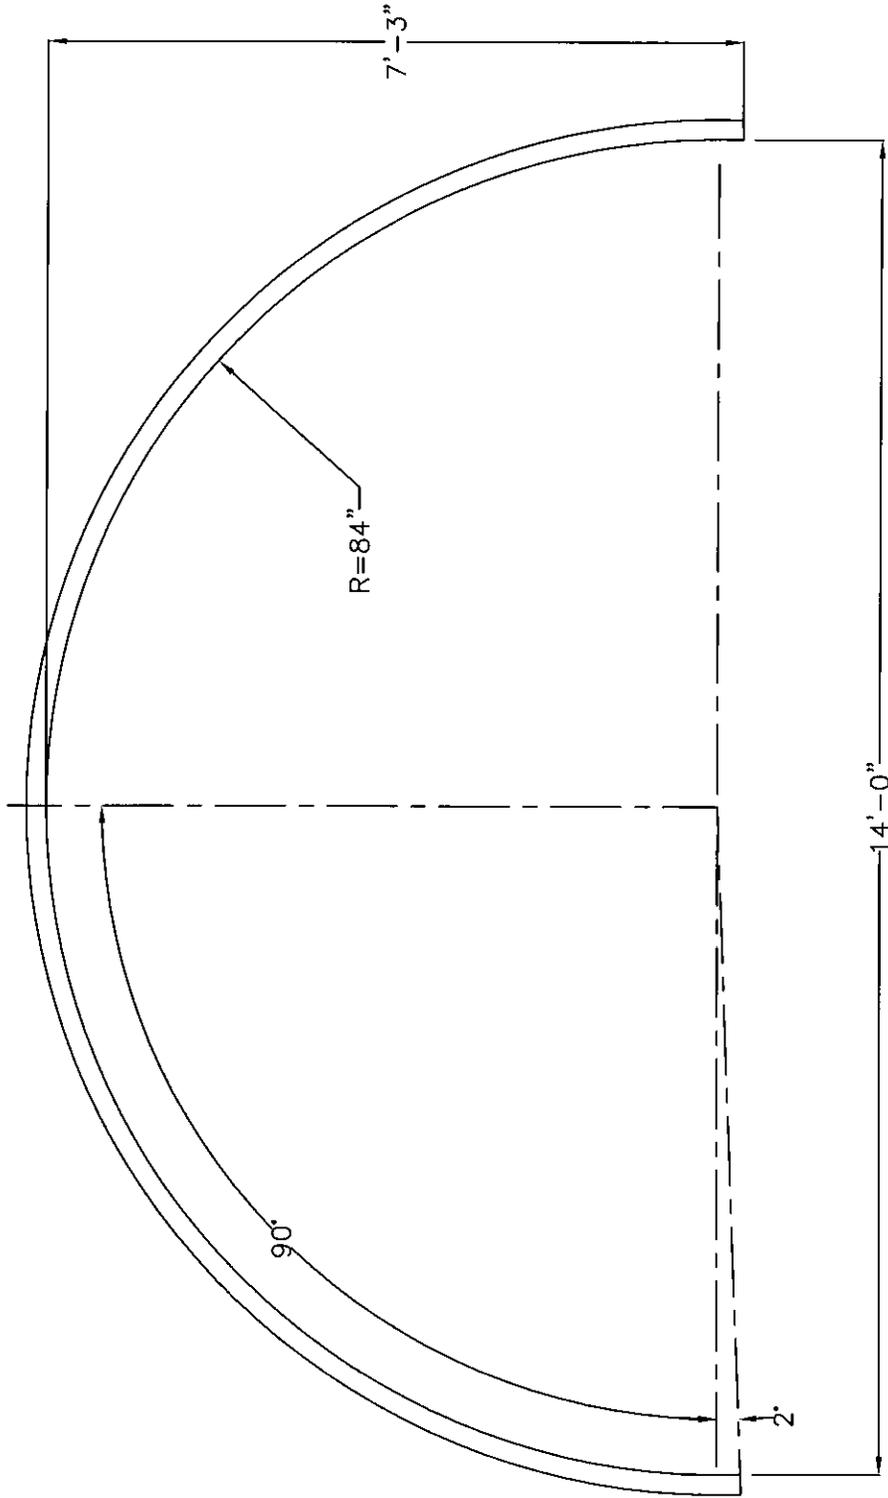


AREA= 80.6 SQ.FT.

NOTES:

1. ALL DIMENSIONS ARE TO THE INSIDE CORRUGATION, UNLESS NOTED.
2. ALL DIMENSIONS ARE SUBJECT TO MANUFACTURING TOLERANCES.

ALSP ARCH
 14'-0" X 7'-3"

DRAWN BY: GMG	REV. BY: N/A	SCALE: 1/2" = 1'
DATE: 8-25-99	DATE: N/A	1010958A

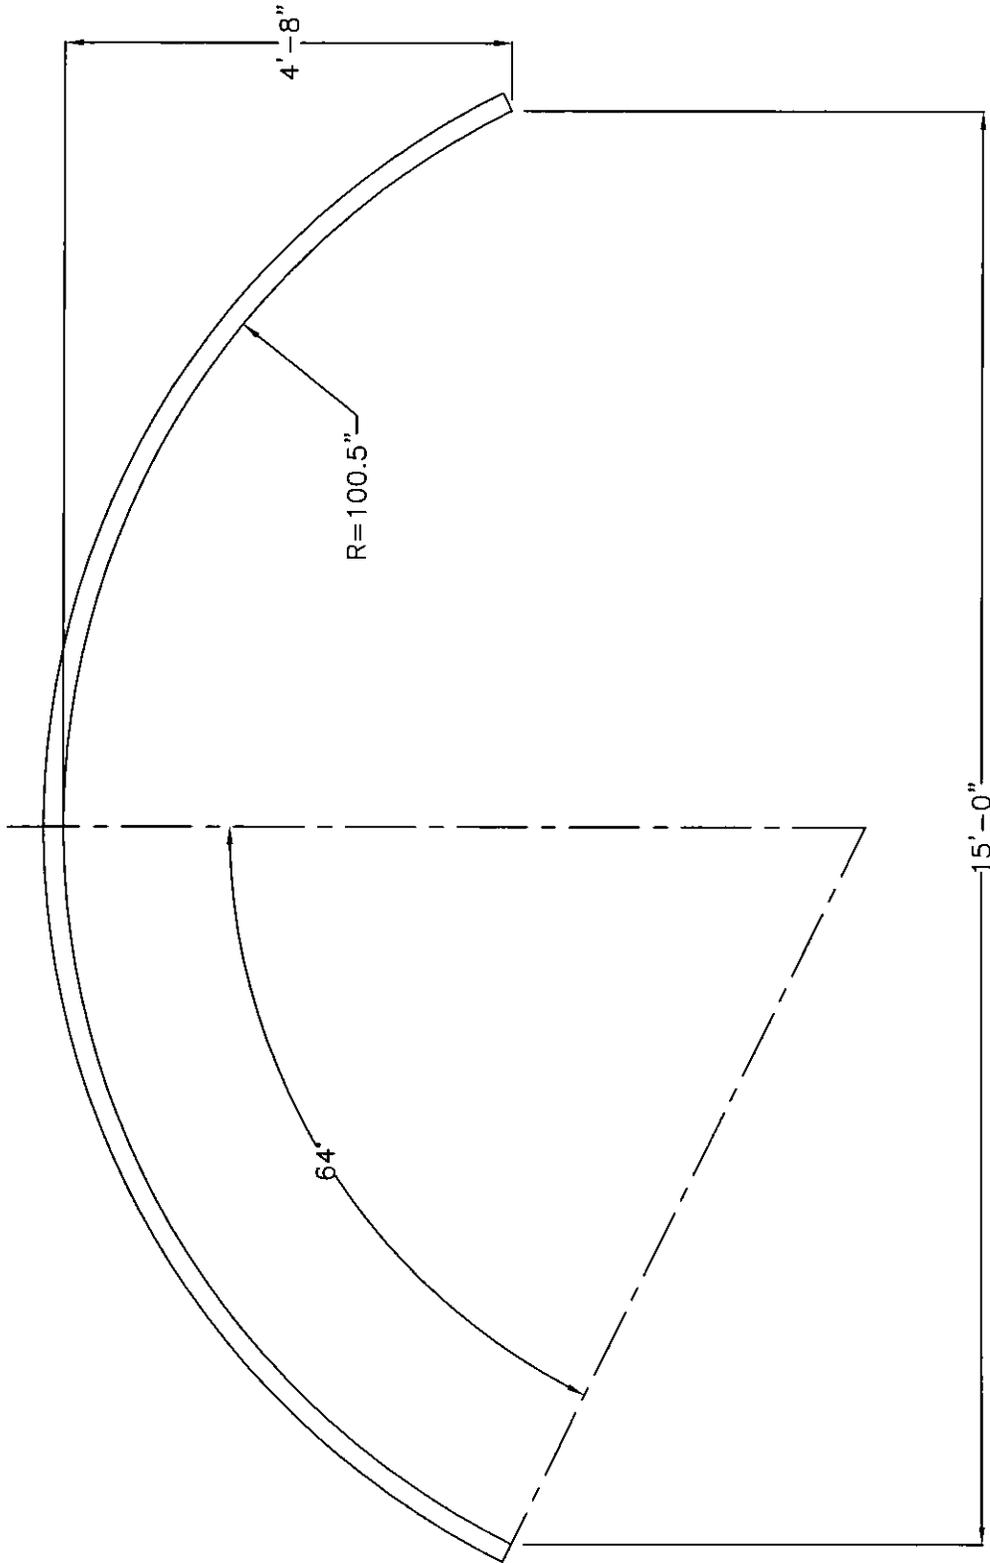

AREA= 50.0 SQ.FT.

NOTES:


- 1. ALL DIMENSIONS ARE TO THE INSIDE CORRUGATION, UNLESS NOTED.
- 2. ALL DIMENSIONS ARE SUBJECT TO MANUFACTURING TOLERANCES.



© COPYRIGHT

ALSP ARCH
15'-0" X 4'-8"

DRAWN BY: GMG	REV. BY: N/A	SCALE: 1/2" = 1'
DATE: 8-25-99	DATE: N/A	1010959A

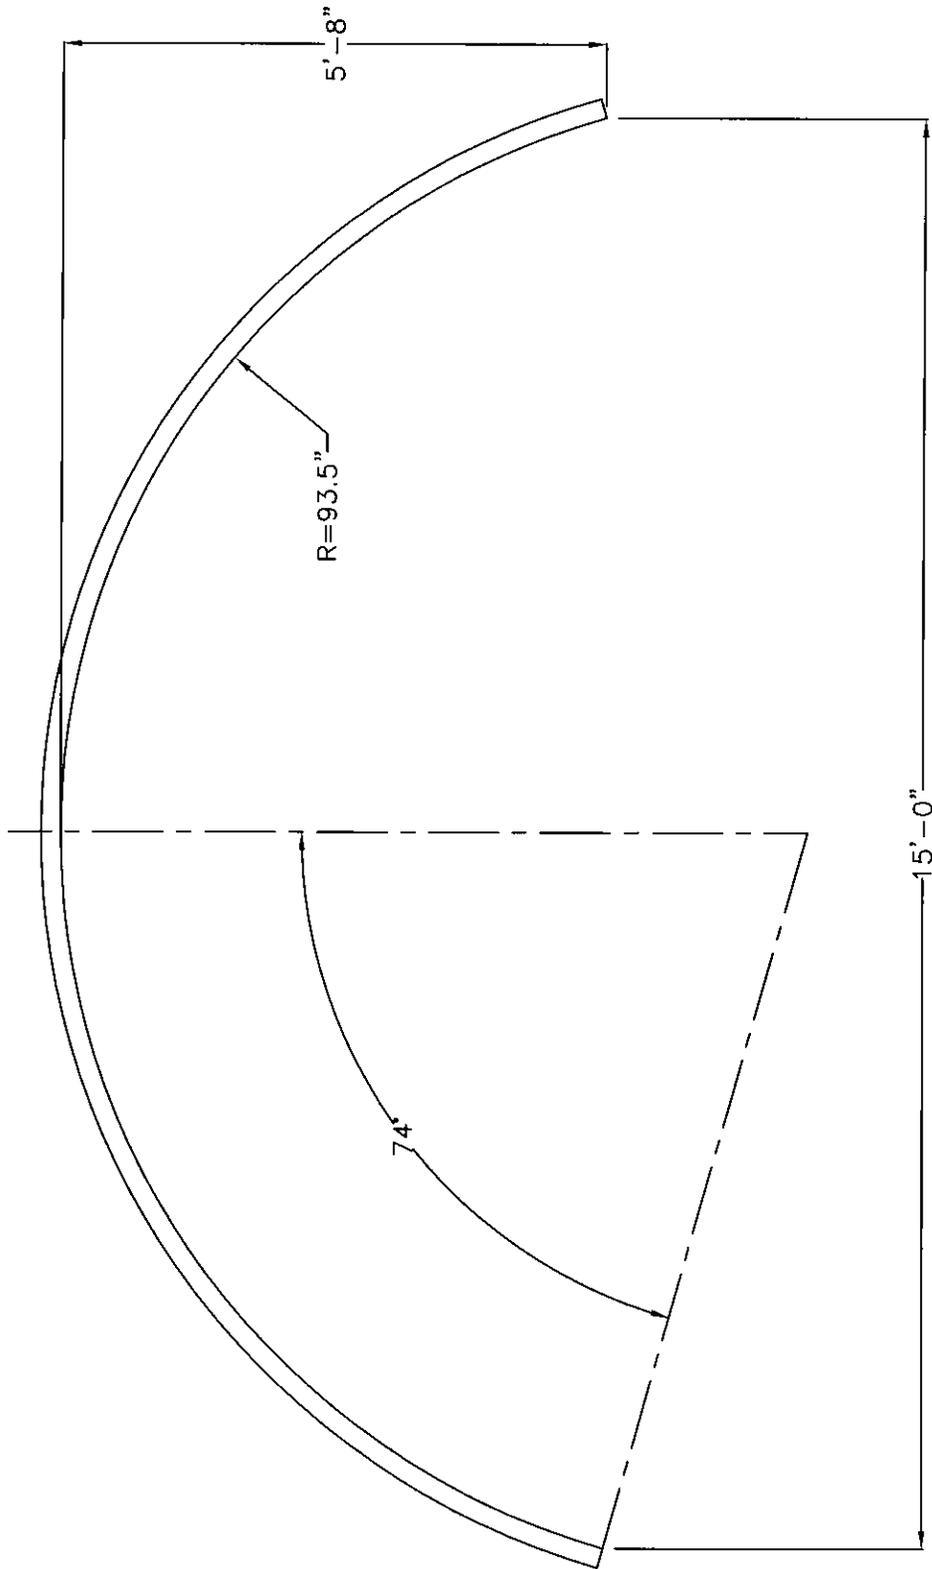

AREA= 62.6 SQ.FT.

NOTES:


1. ALL DIMENSIONS ARE TO THE INSIDE CORRUGATION, UNLESS NOTED.
2. ALL DIMENSIONS ARE SUBJECT TO MANUFACTURING TOLERANCES.



© COPYRIGHT

ALSP ARCH
15'-0" X 5'-8"

DRAWN BY: GMG	REV. BY: N/A	SCALE: 1/2" = 1'
DATE: 8-25-99	DATE: N/A	1010960A

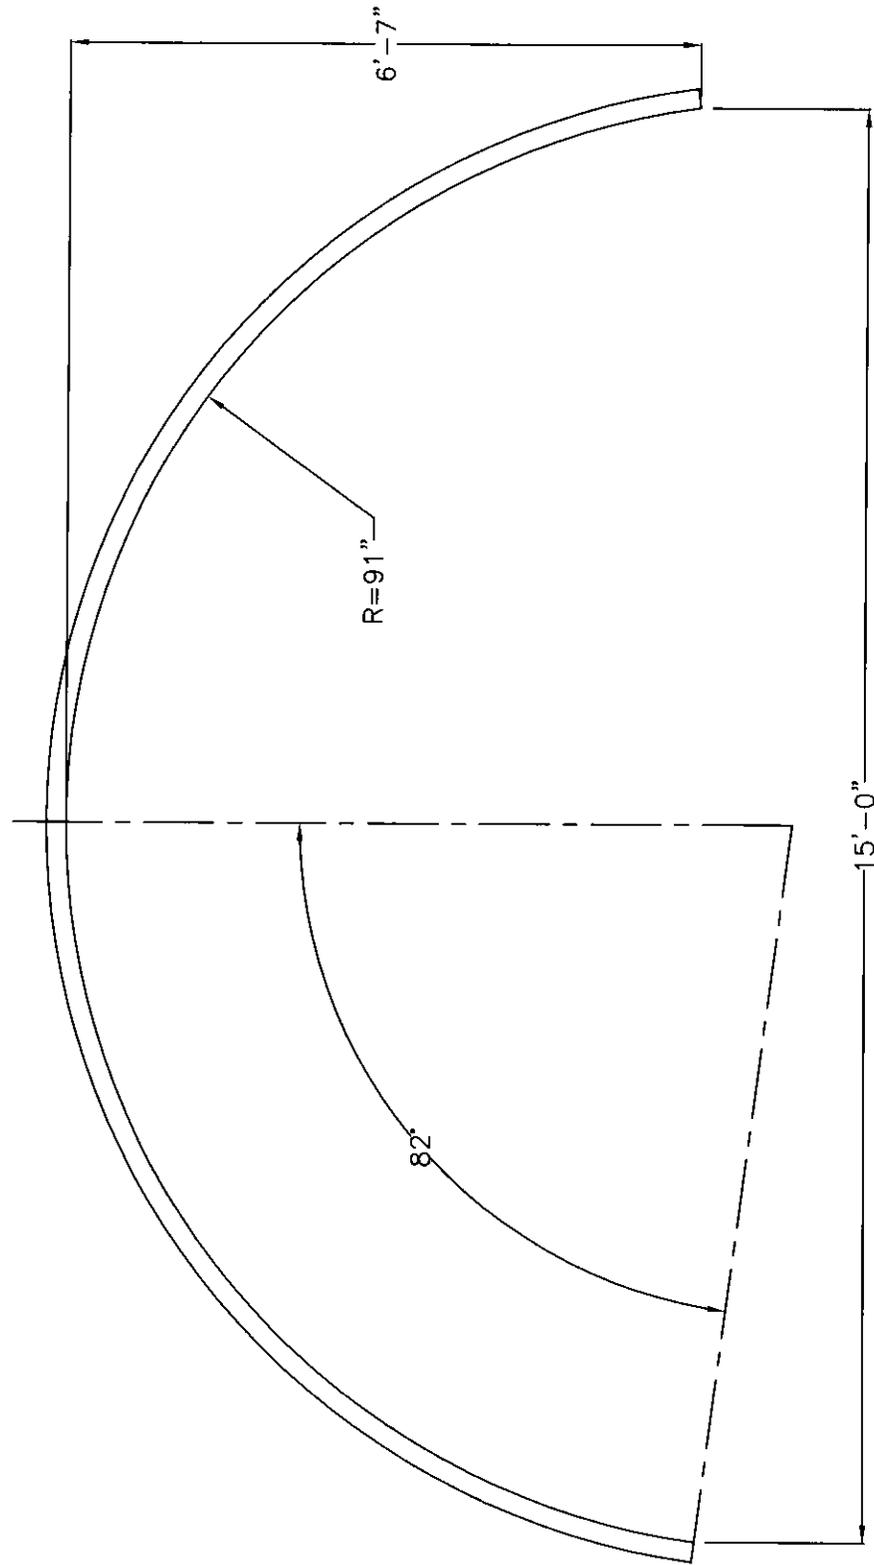

AREA= 74.7 SQ.FT.

NOTES:

1. ALL DIMENSIONS ARE TO THE INSIDE CORRUGATION, UNLESS NOTED.
2. ALL DIMENSIONS ARE SUBJECT TO MANUFACTURING TOLERANCES.

CONTECH[®]
CONSTRUCTION PRODUCTS INC.

© COPYRIGHT

ALSP ARCH
15'-0" X 6'-7"

DRAWN BY: GMG


REV. BY: N/A

SCALE: 1/2" = 1'

DATE: 8-25-99

DATE: N/A

1010961A

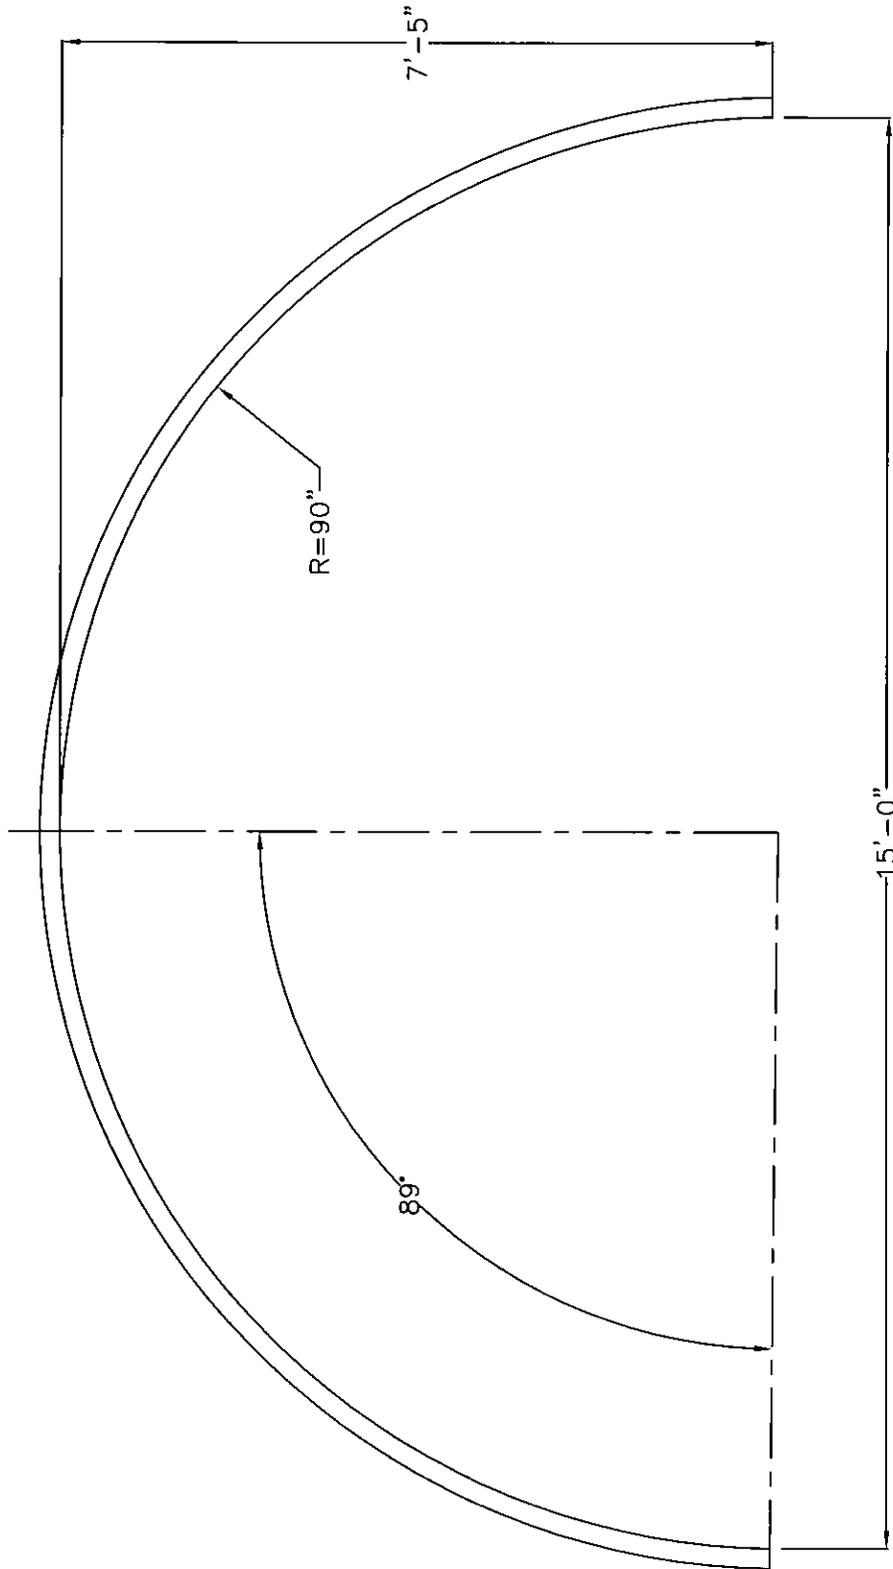

AREA= 86.5 SQ.FT.

NOTES:


1. ALL DIMENSIONS ARE TO THE INSIDE CORRUGATION, UNLESS NOTED.
2. ALL DIMENSIONS ARE SUBJECT TO MANUFACTURING TOLERANCES.



© COPYRIGHT

ALSP ARCH
15'-0" X 7'-5"

DRAWN BY: GMG	REV. BY: N/A	SCALE: 1/2" = 1'
DATE: 8-25-99	DATE: N/A	1010962A

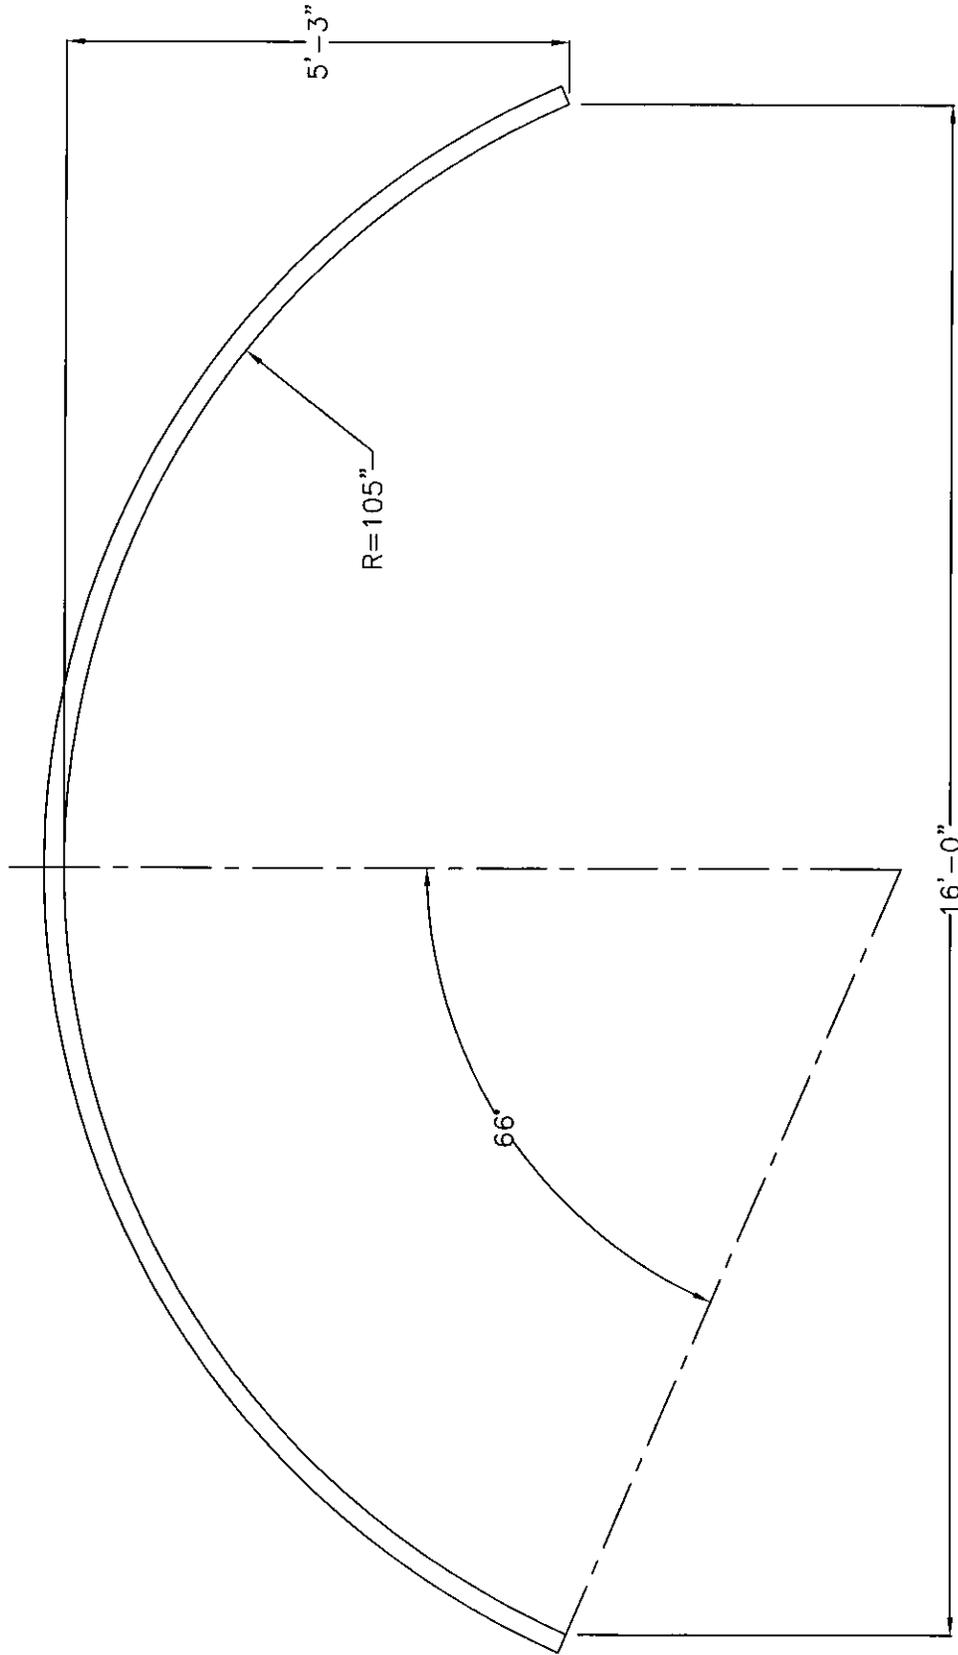

AREA= 60.0 SQ.FT.

NOTES:


1. ALL DIMENSIONS ARE TO THE INSIDE CORRUGATION, UNLESS NOTED.
2. ALL DIMENSIONS ARE SUBJECT TO MANUFACTURING TOLERANCES.

CONTECH[®]
CONSTRUCTION PRODUCTS INC.

© COPYRIGHT

ALSP ARCH
 16'-0" X 5'-3"

DRAWN BY: GMG	REV. BY: N/A	SCALE: 1/2" = 1'
DATE: 8-25-99	DATE: N/A	1010964A

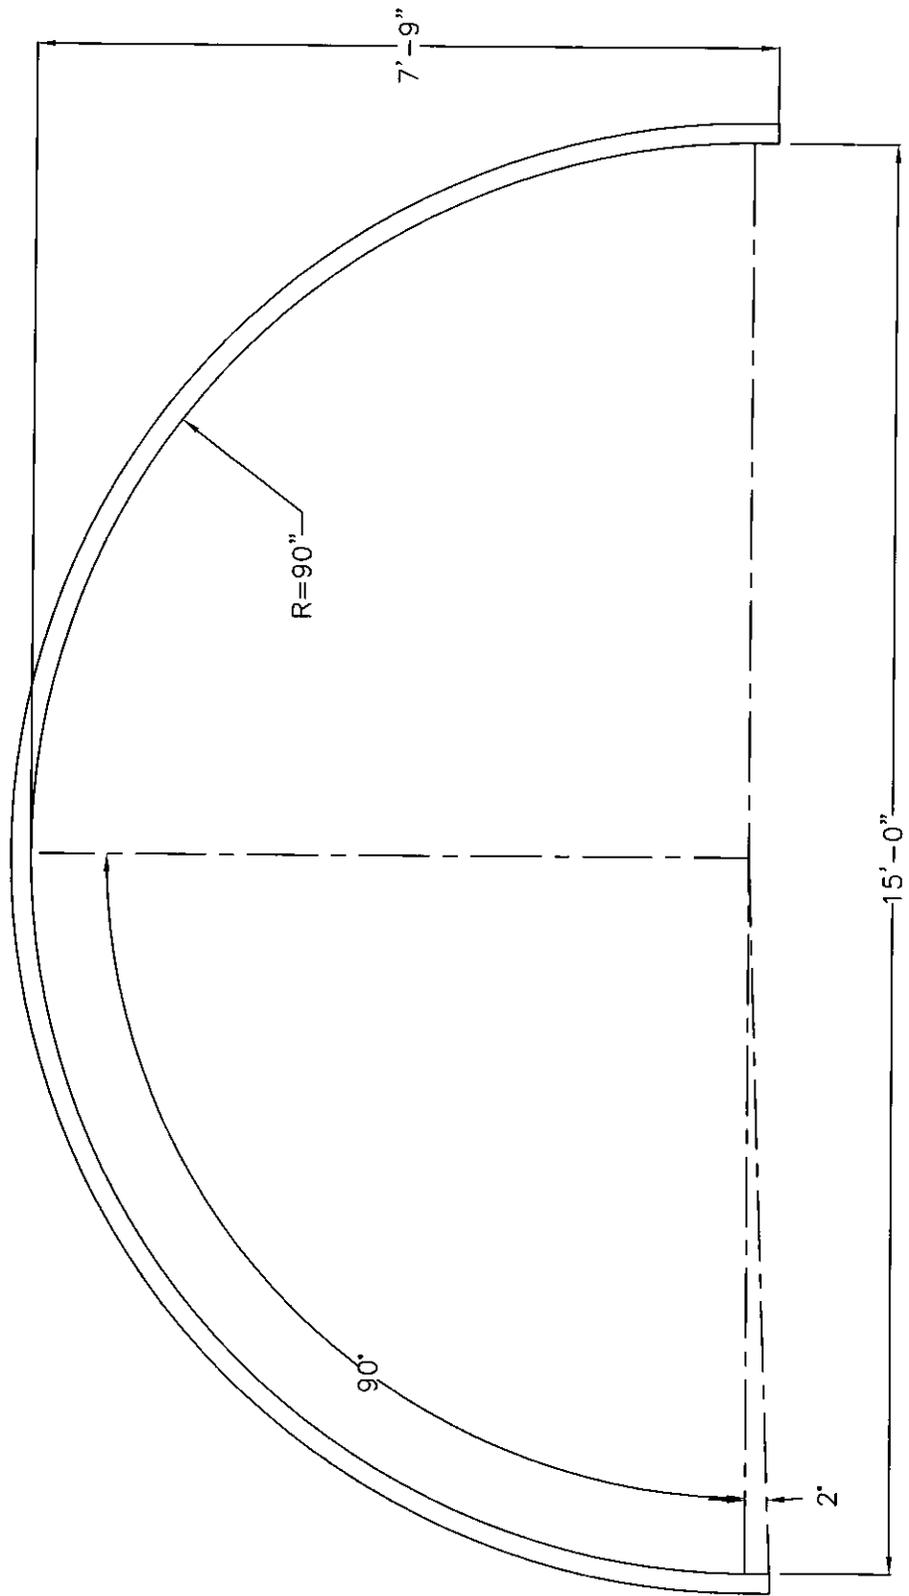

AREA= 92.5 SQ.FT.

NOTES:


1. ALL DIMENSIONS ARE TO THE INSIDE CORRUGATION, UNLESS NOTED.
2. ALL DIMENSIONS ARE SUBJECT TO MANUFACTURING TOLERANCES.



© COPYRIGHT

ALSP ARCH
15'-0" X 7'-9"

DRAWN BY: GMG	REV. BY: N/A	SCALE: 1/2" = 1'
DATE: 8-25-99	DATE: N/A	1010964A

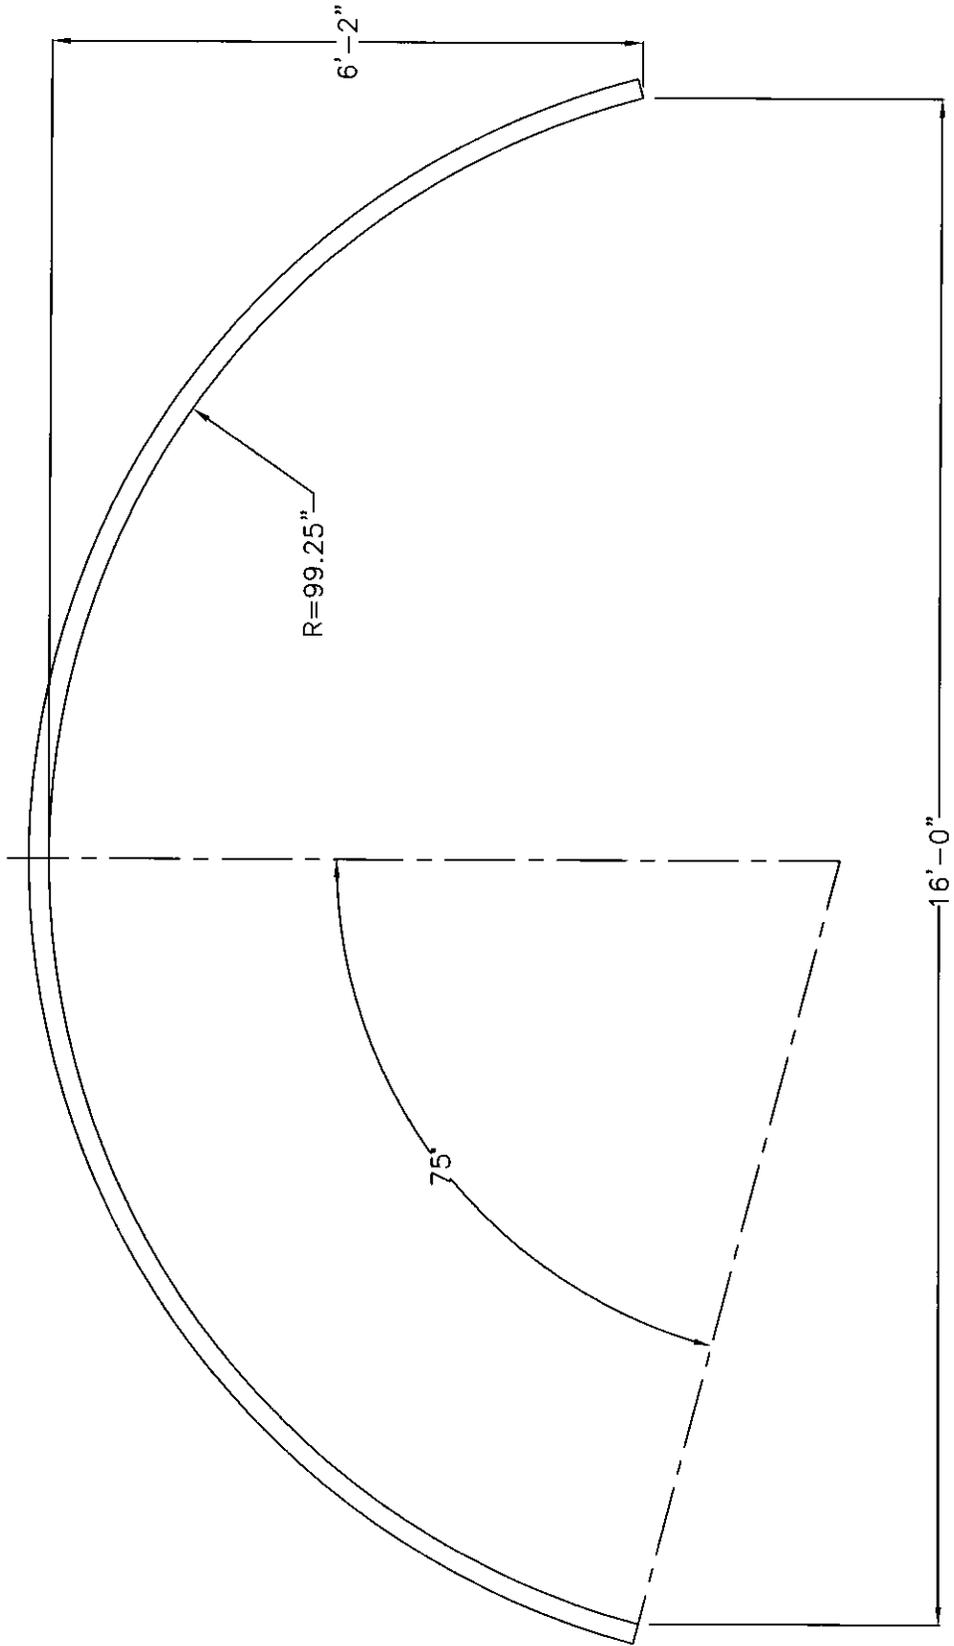

AREA= 73.3 SQ.FT.


- NOTES:
1. ALL DIMENSIONS ARE TO THE INSIDE CORRUGATION, UNLESS NOTED.
 2. ALL DIMENSIONS ARE SUBJECT TO MANUFACTURING TOLERANCES.



© COPYRIGHT

ALSP ARCH
16'-0" X 6'-2"

DRAWN BY: GMG	REV. BY: N/A	SCALE: 1/2" = 1'
DATE: 8-25-99	DATE: N/A	1010965A

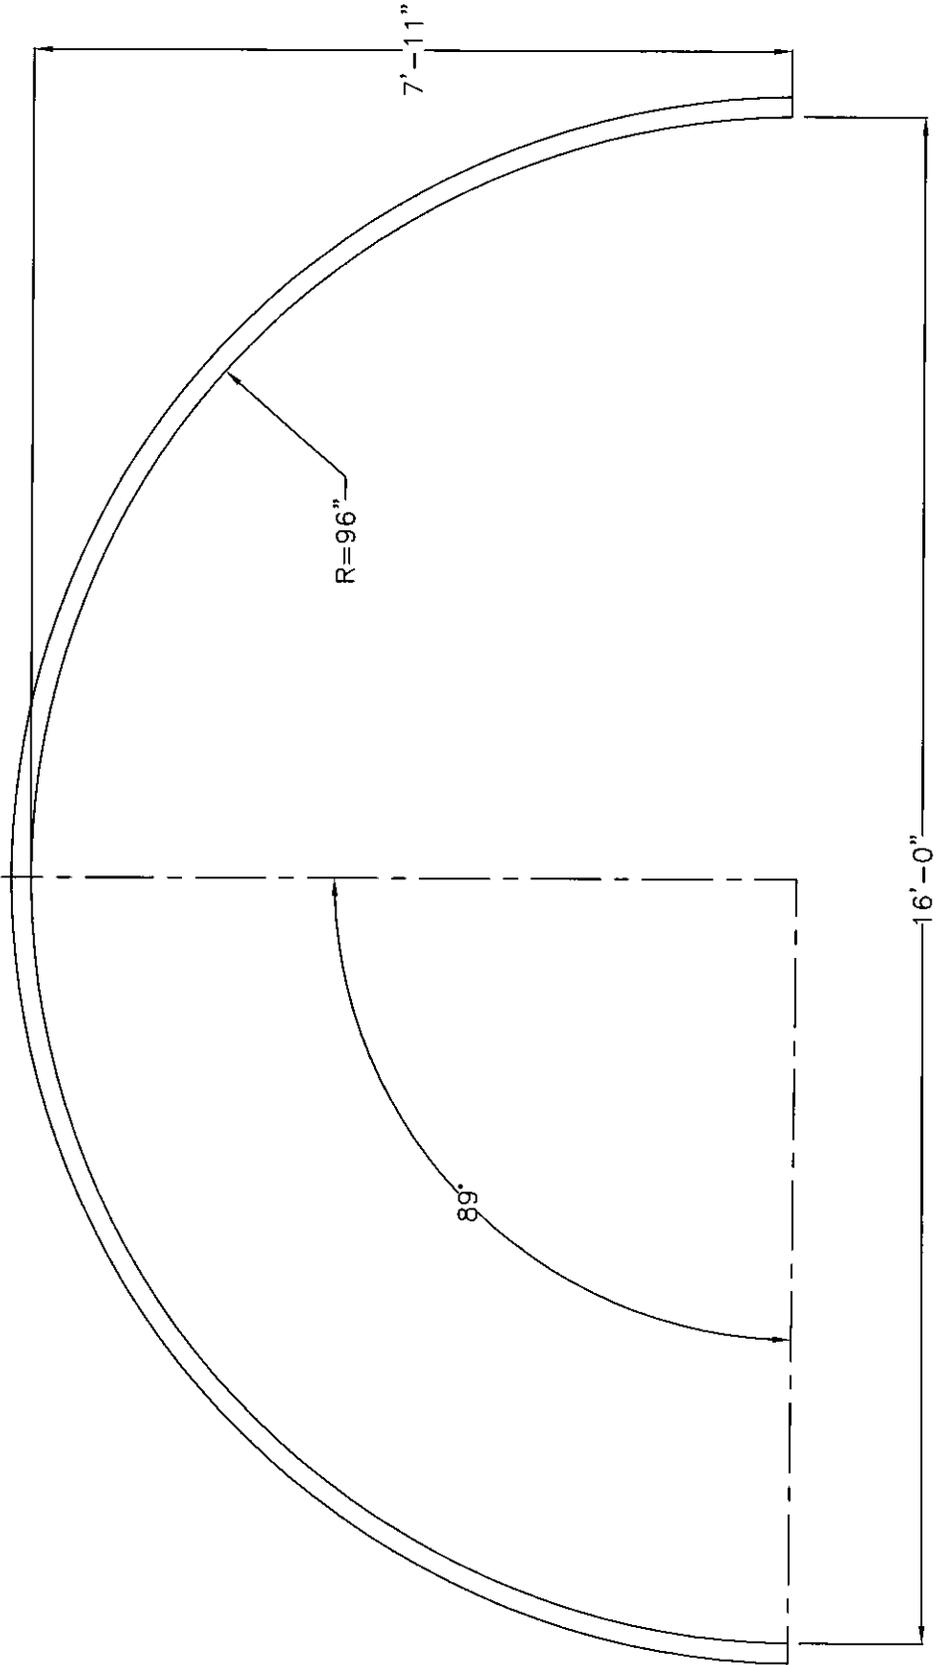

AREA= 98.9 SQ.FT.


- NOTES:
1. ALL DIMENSIONS ARE TO THE INSIDE CORRUGATION, UNLESS NOTED.
 2. ALL DIMENSIONS ARE SUBJECT TO MANUFACTURING TOLERANCES.



© COPYRIGHT

ALSP ARCH
16'-0" X 7'-11"

DRAWN BY: GMG	REV. BY: N/A	SCALE: 1/2" = 1'
DATE: 8-25-99	DATE: N/A	1010967A

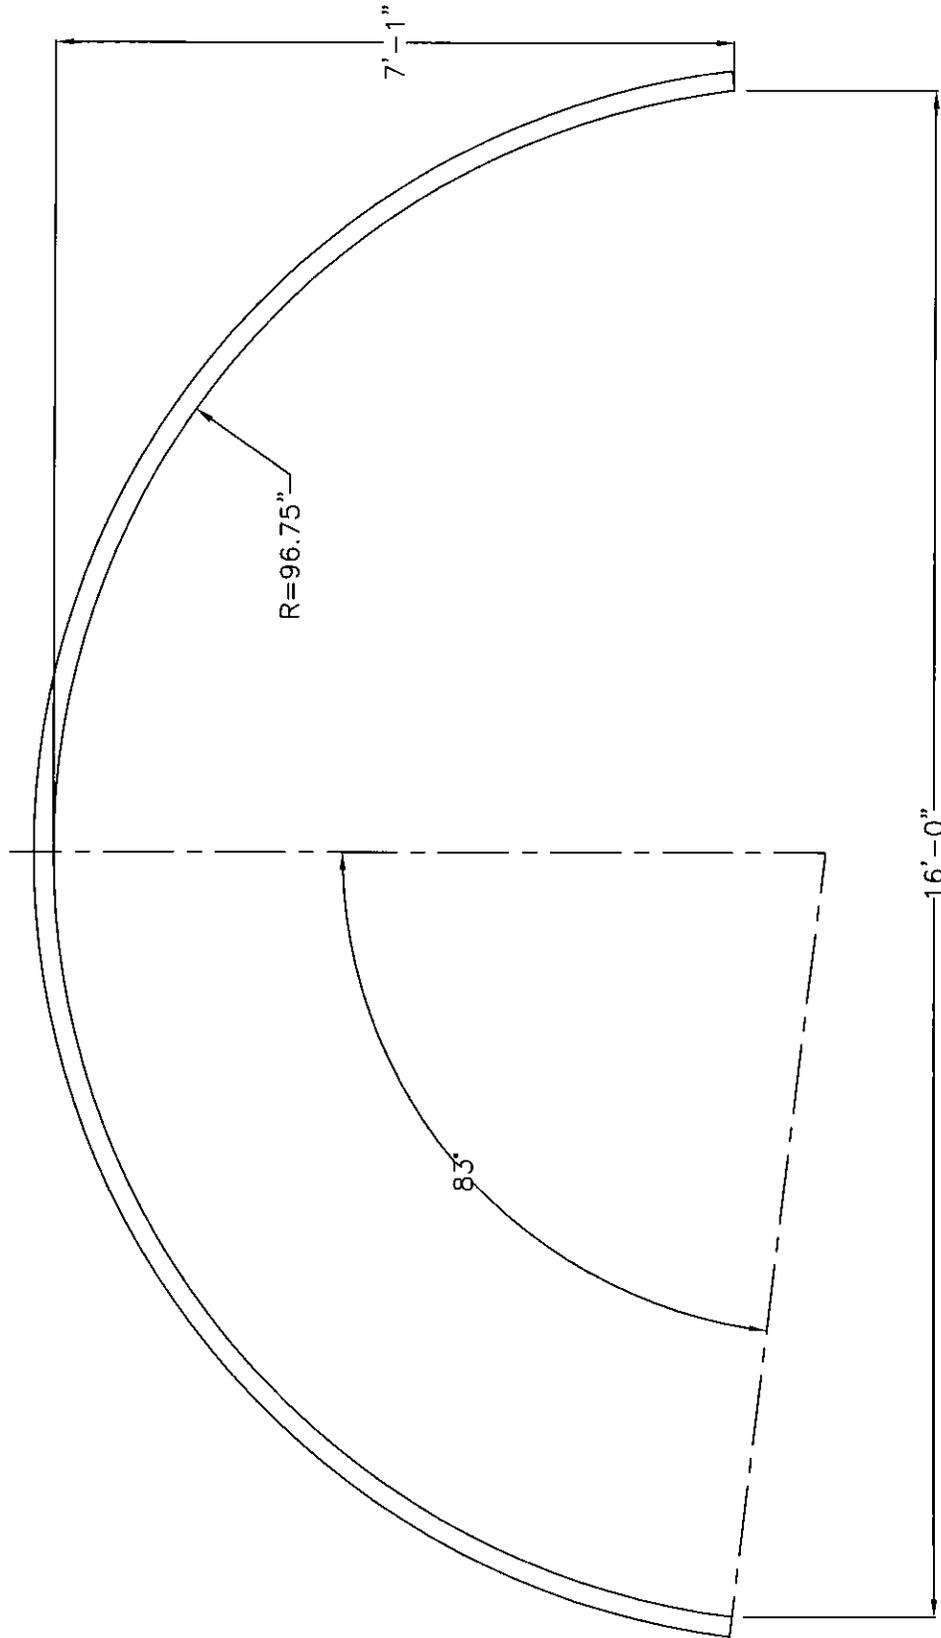

AREA= 86.2 SQ.FT.

NOTES:


1. ALL DIMENSIONS ARE TO THE INSIDE CORRUGATION, UNLESS NOTED.
2. ALL DIMENSIONS ARE SUBJECT TO MANUFACTURING TOLERANCES.



© COPYRIGHT

ALSP ARCH
16'-0" X 7'-1"

DRAWN BY: GMG	REV. BY: N/A	SCALE: 1/2" = 1'
DATE: 8-25-99	DATE: N/A	1010966A

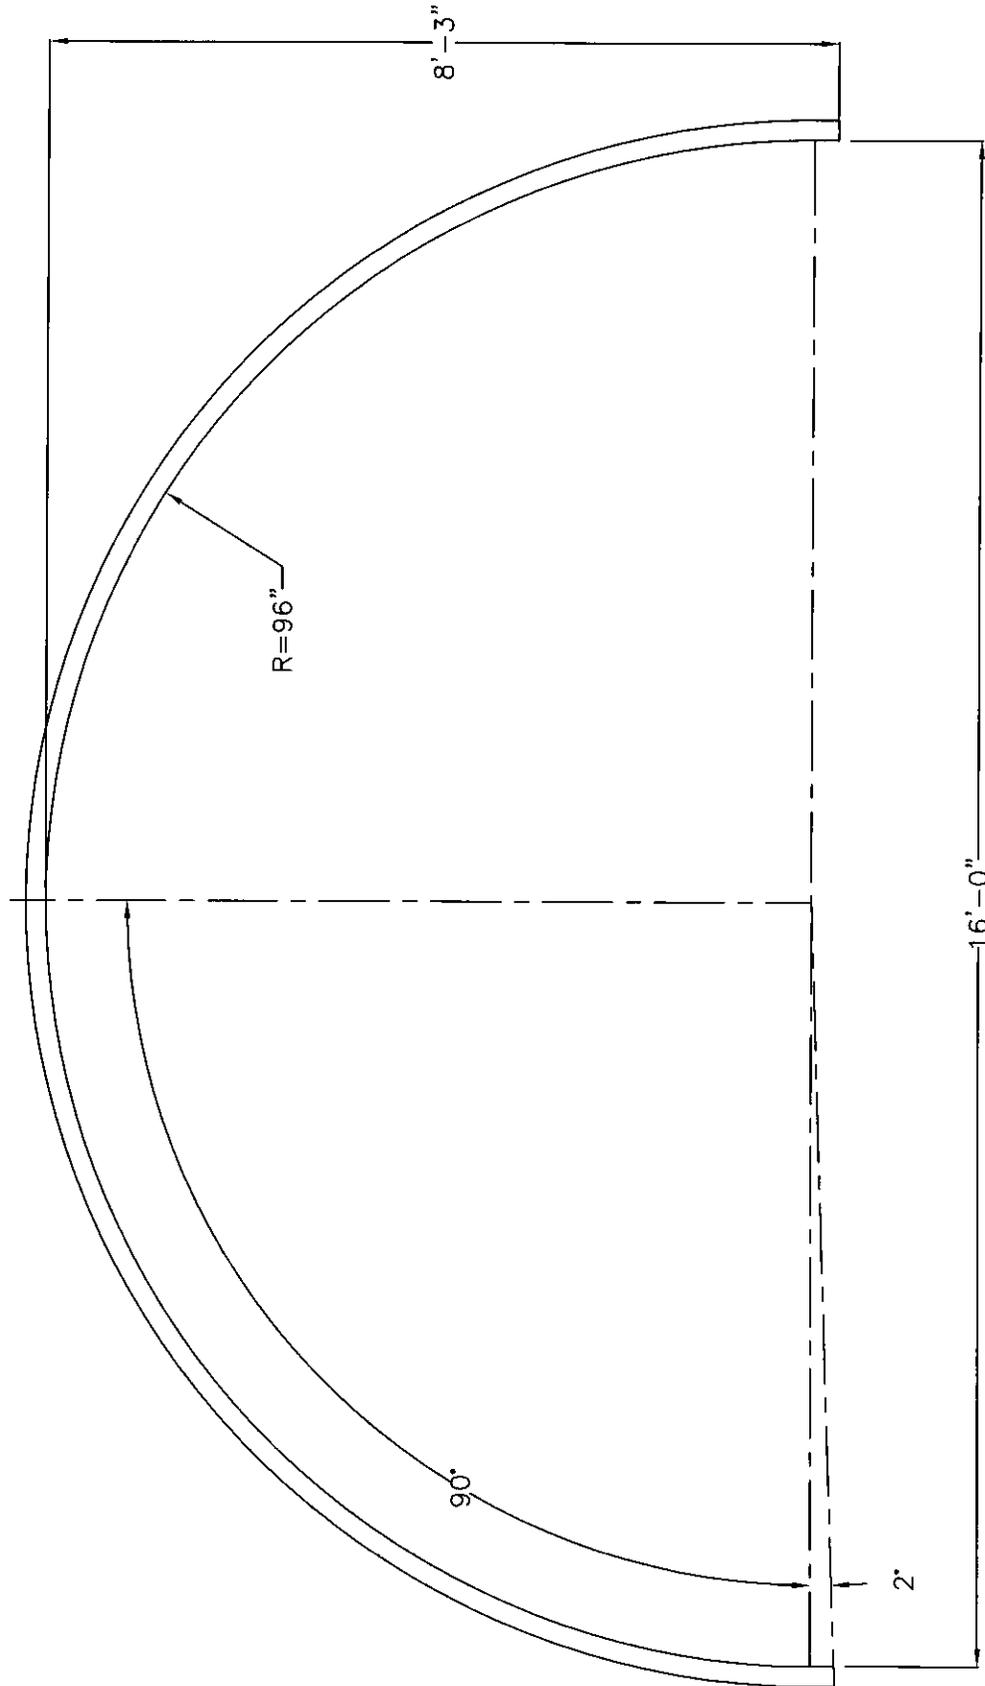

AREA= 105.2 SQ.FT.

NOTES:


1. ALL DIMENSIONS ARE TO THE INSIDE CORRUGATION, UNLESS NOTED.
2. ALL DIMENSIONS ARE SUBJECT TO MANUFACTURING TOLERANCES.



© COPYRIGHT

ALSP ARCH
16'-0" X 8'-3"

DRAWN BY: GMG	REV. BY: N/A	SCALE: 1/2" = 1'
DATE: 8-25-99	DATE: N/A	1010968A

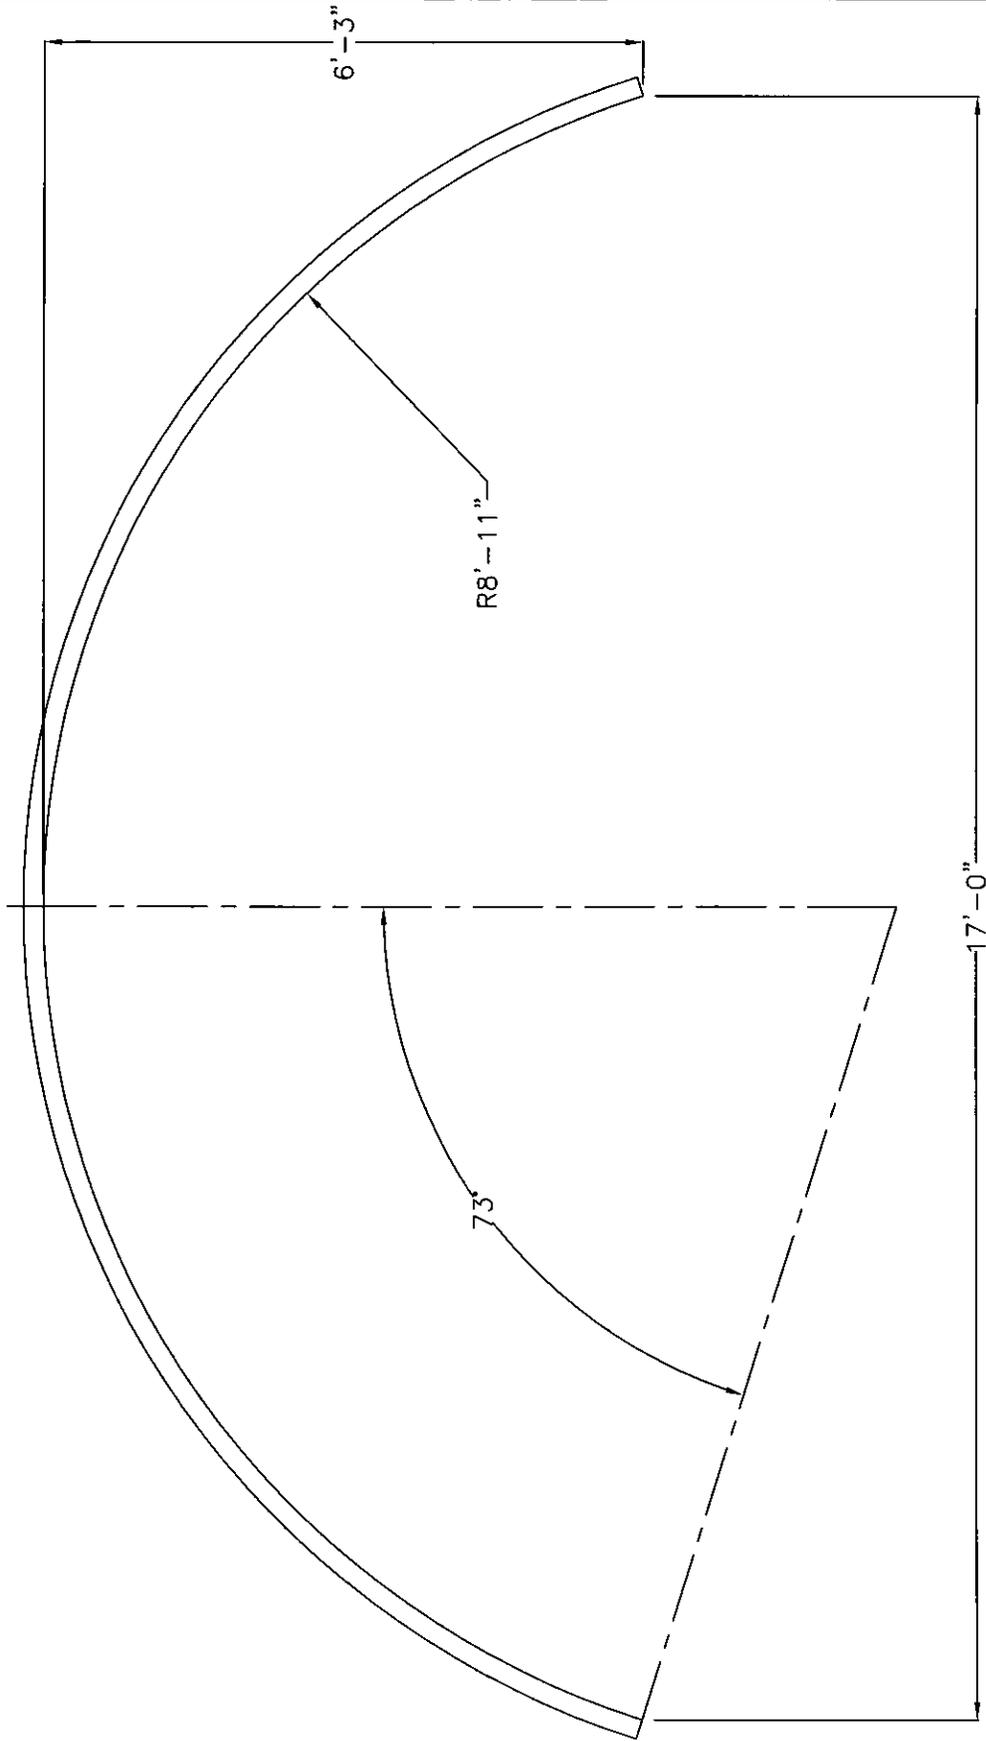

AREA= 77.9 SQ.FT.


- NOTES:
1. ALL DIMENSIONS ARE TO THE INSIDE CORRUGATION, UNLESS NOTED.
 2. ALL DIMENSIONS ARE SUBJECT TO MANUFACTURING TOLERANCES.



© COPYRIGHT

ALSP ARCH
17'-0" X 6'-3"

DRAWN BY: GMG	REV. BY: N/A	SCALE: 1/2" = 1'
DATE: 8-25-99	DATE: N/A	1010970A

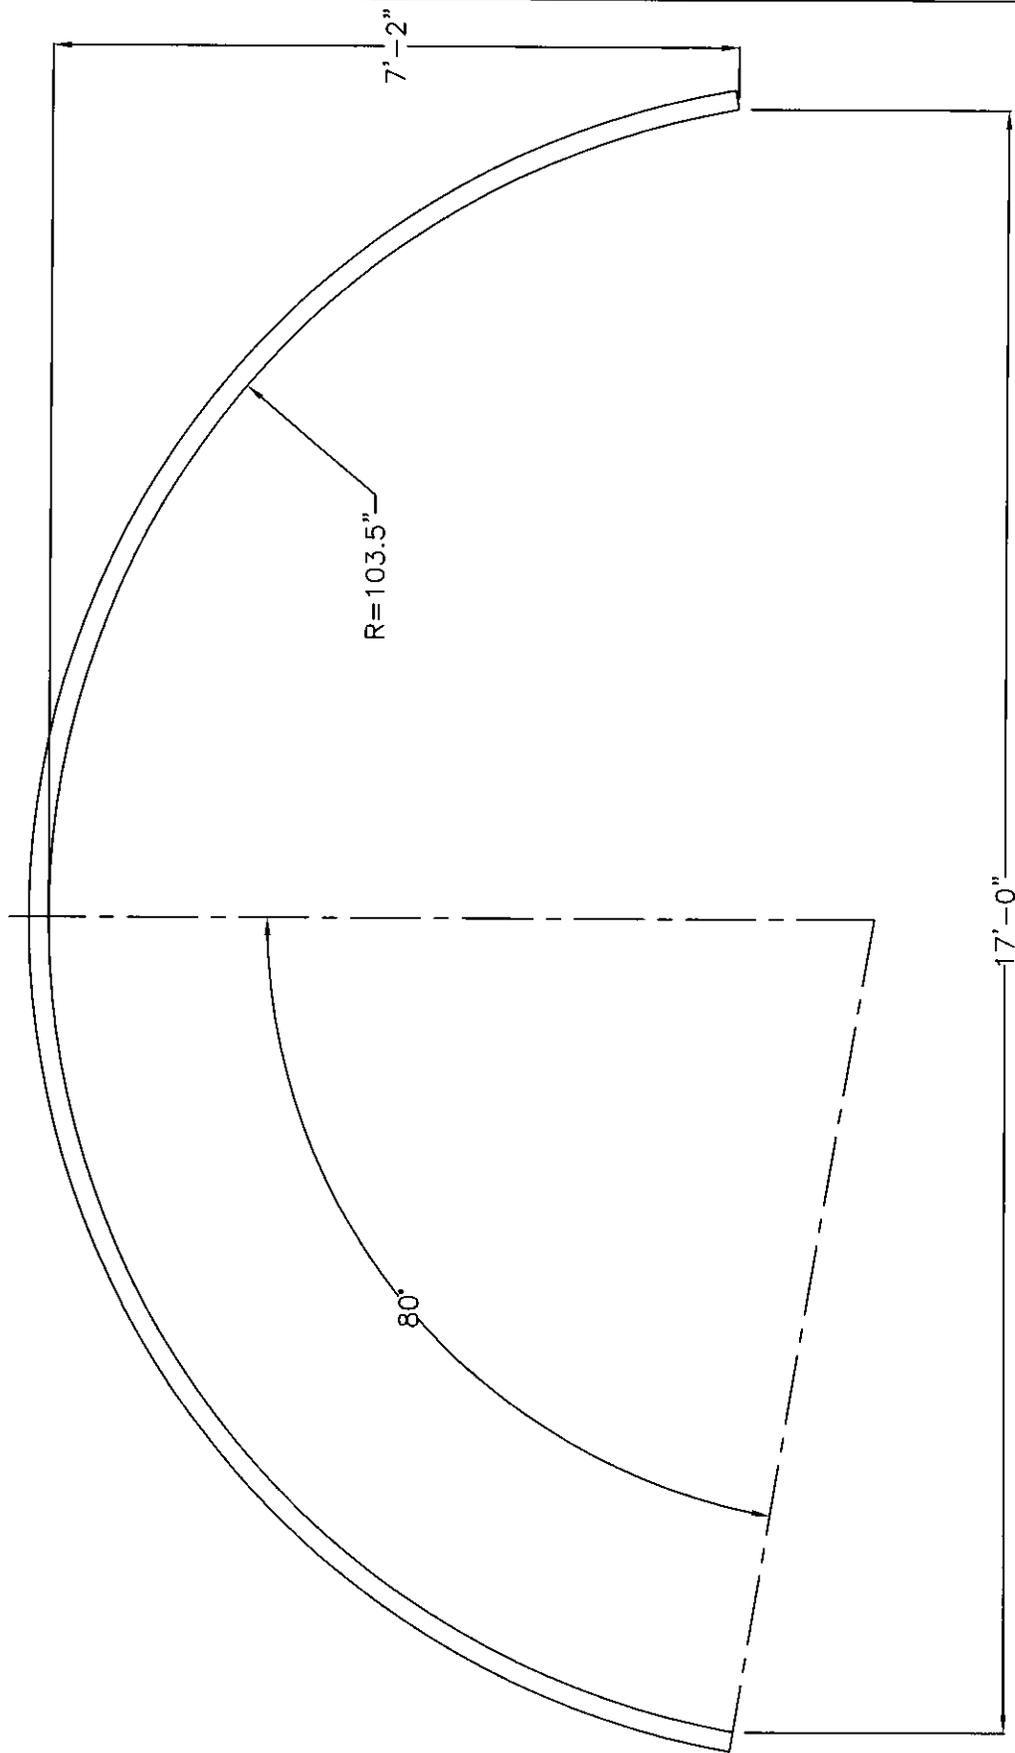

AREA= 91.7 SQ.FT.

NOTES:


1. ALL DIMENSIONS ARE TO THE INSIDE CORRUGATION, UNLESS NOTED.
2. ALL DIMENSIONS ARE SUBJECT TO MANUFACTURING TOLERANCES.



© COPYRIGHT

ALSP ARCH
17'-0" X 7'-2"

DRAWN BY: GMG	REV. BY: N/A	SCALE: 1/2" = 1'
DATE: 8-25-99	DATE: N/A	1010971A

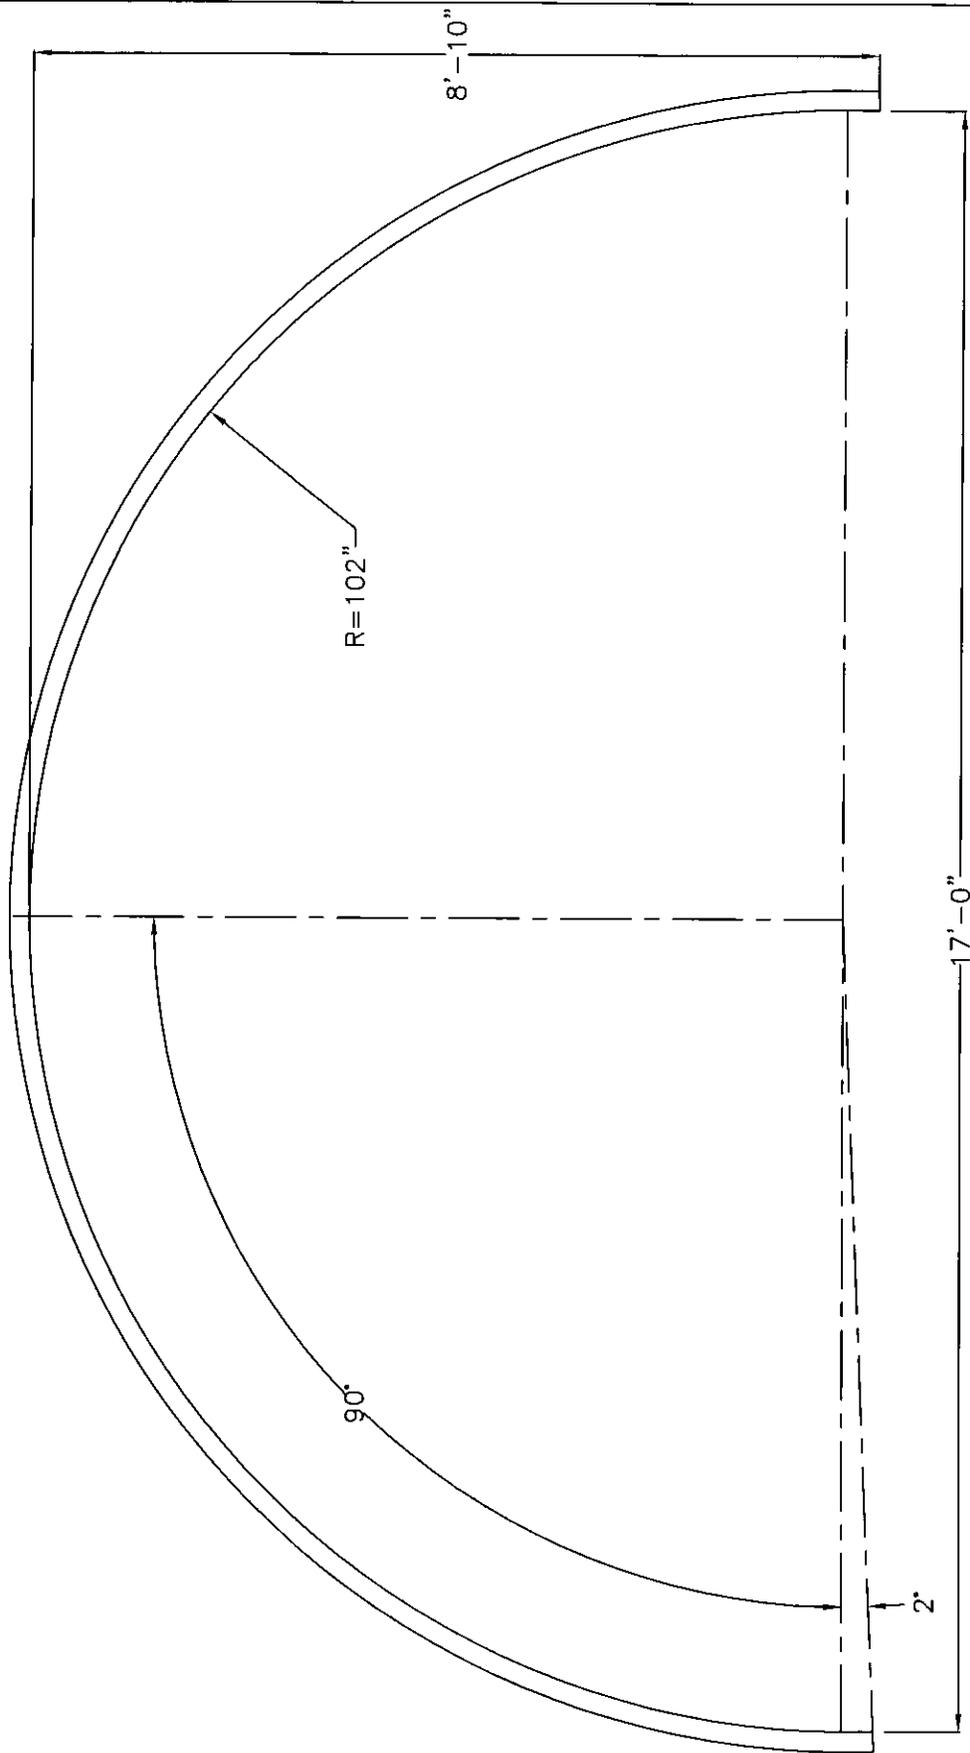

AREA= 118.7 SQ.FT.

NOTES:


1. ALL DIMENSIONS ARE TO THE INSIDE CORRUGATION, UNLESS NOTED.
2. ALL DIMENSIONS ARE SUBJECT TO MANUFACTURING TOLERANCES.



© COPYRIGHT

ALSP ARCH
17'-0" X 8'-10"

DRAWN BY: GMG	REV. BY: N/A	SCALE: 1/2" = 1'
DATE: 8-25-99	DATE: N/A	1010972A

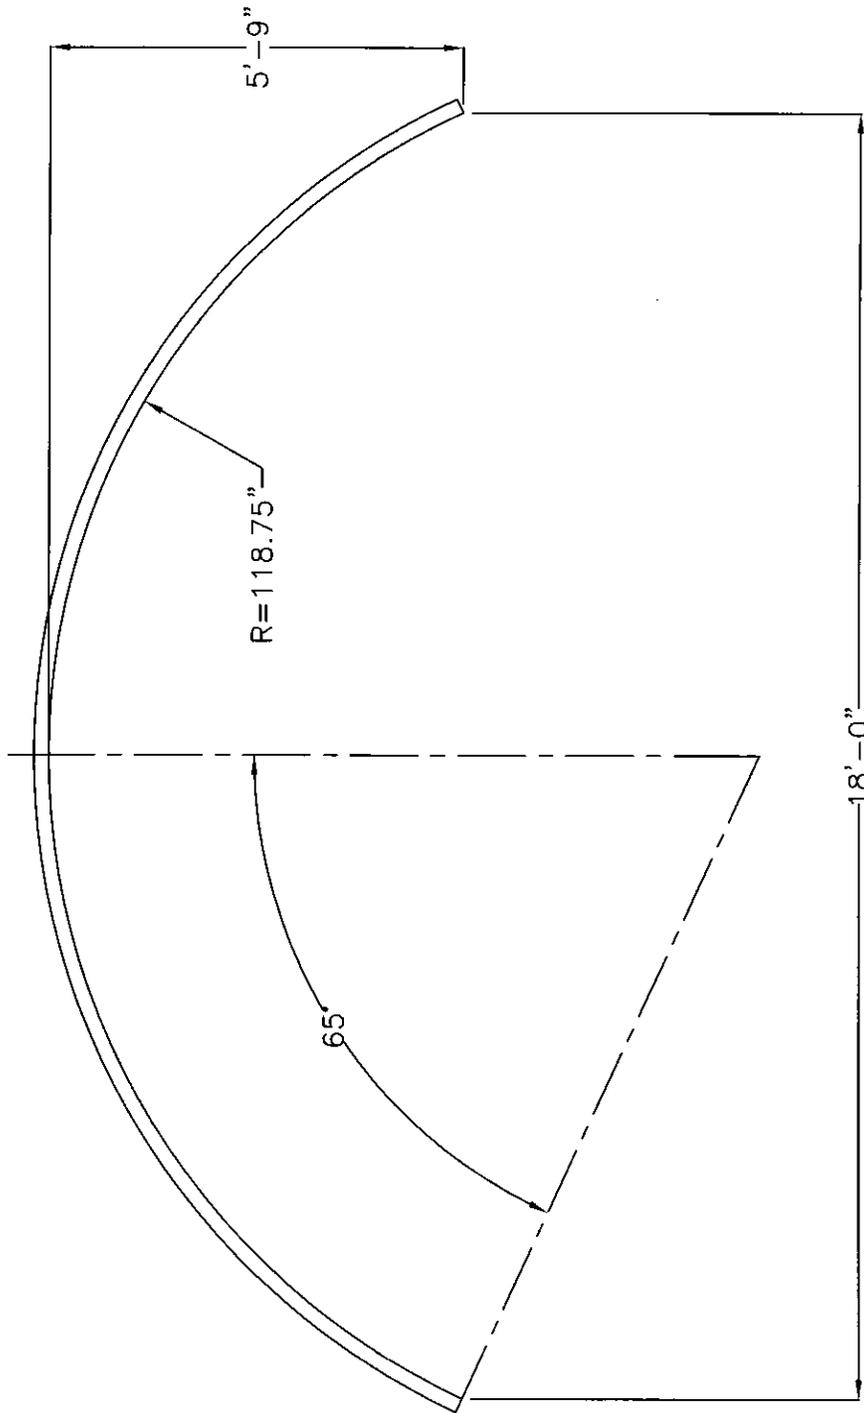

AREA= 118.7 SQ.FT.

NOTES:


1. ALL DIMENSIONS ARE TO THE INSIDE CORRUGATION, UNLESS NOTED.
2. ALL DIMENSIONS ARE SUBJECT TO MANUFACTURING TOLERANCES.



© COPYRIGHT

ALSP ARCH
18'-0" X 5'-9"

DRAWN BY: GMG	REV. BY: N/A	SCALE: 3/8" = 1'
DATE: 08-30-99	DATE: N/A	1010973A

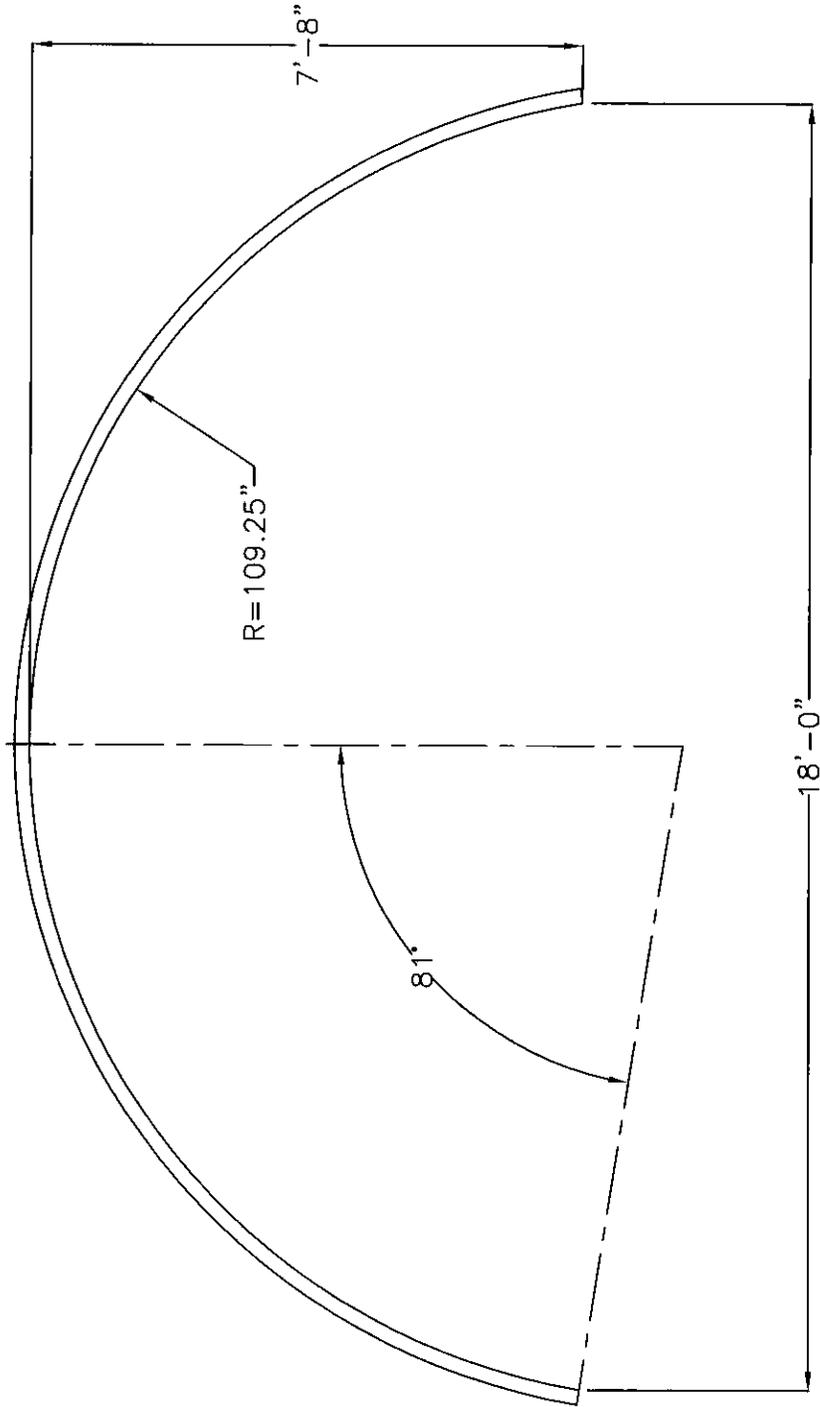

AREA= 104.5 SQ.FT.


- NOTES:
1. ALL DIMENSIONS ARE TO THE INSIDE CORRUGATION, UNLESS NOTED.
 2. ALL DIMENSIONS ARE SUBJECT TO MANUFACTURING TOLERANCES.



© COPYRIGHT

ALSP ARCH
18'-0" X 7'-8"

DRAWN BY: GMG	REV. BY: N/A	SCALE: 3/8" = 1'
DATE: 08-30-99	DATE: N/A	1010974A

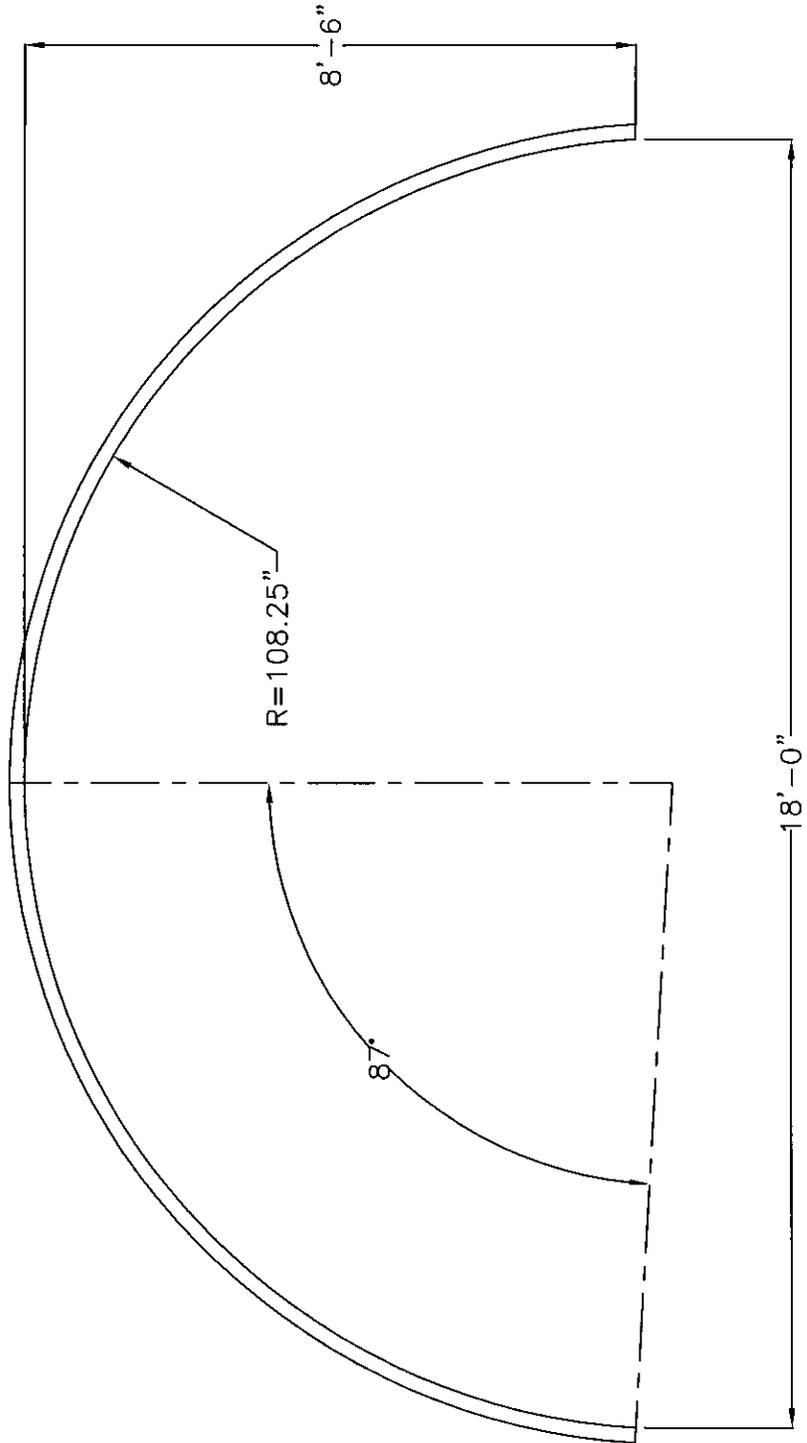

AREA= 118.8 SQ.FT.


- NOTES:
1. ALL DIMENSIONS ARE TO THE INSIDE CORRUGATION, UNLESS NOTED.
 2. ALL DIMENSIONS ARE SUBJECT TO MANUFACTURING TOLERANCES.



© COPYRIGHT

ALSP ARCH
18'-0" X 8'-6"

DRAWN BY: GMG	REV. BY: N/A	SCALE: 3/8" = 1'
DATE: 08-30-99	DATE: N/A	1010975A

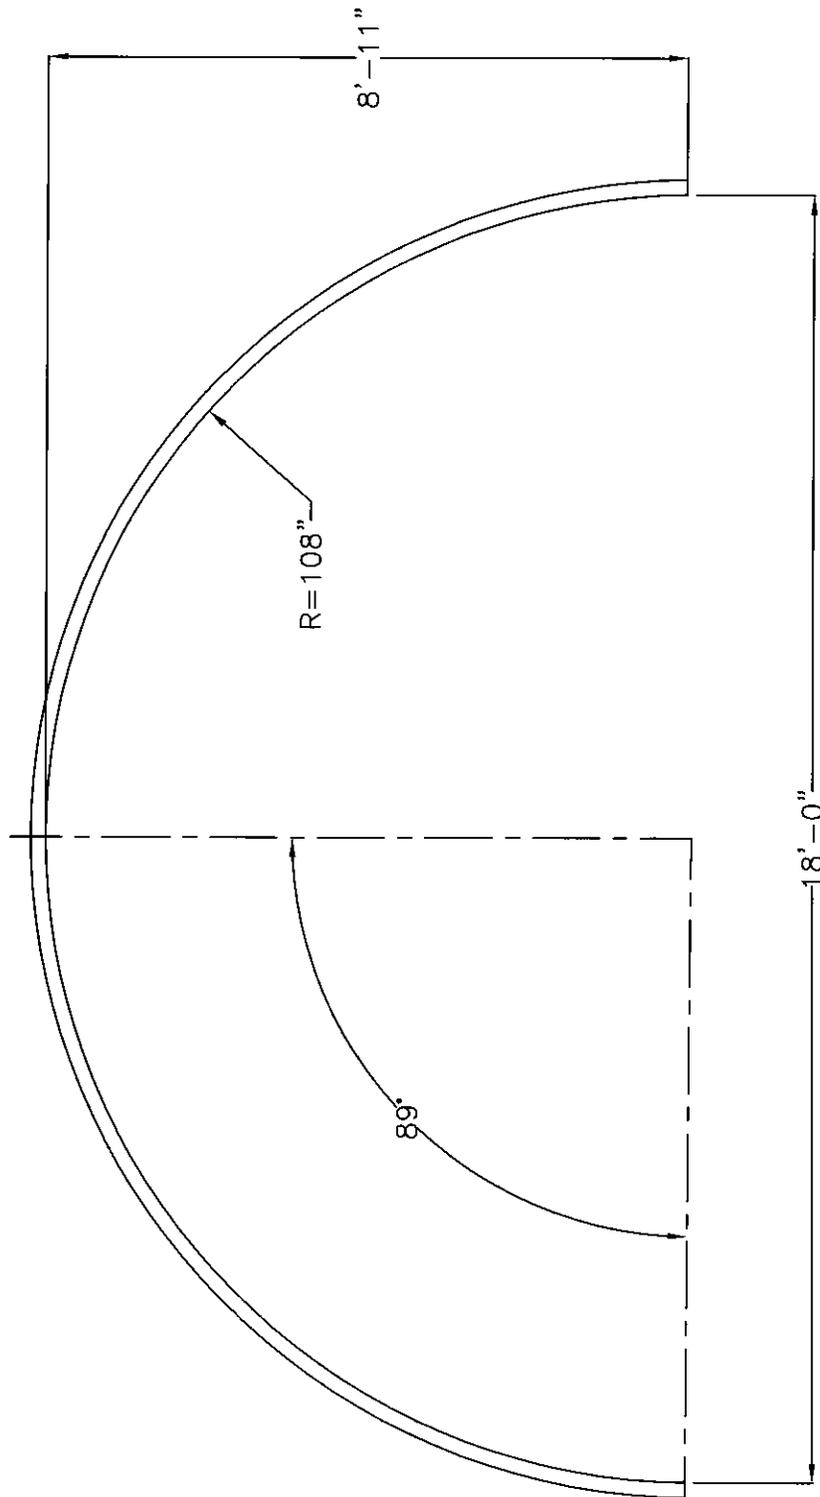

AREA= 125.9 SQ.FT.

NOTES:


1. ALL DIMENSIONS ARE TO THE INSIDE CORRUGATION, UNLESS NOTED.
2. ALL DIMENSIONS ARE SUBJECT TO MANUFACTURING TOLERANCES.



© COPYRIGHT

ALSP ARCH
18'-0" X 8'-11"

DRAWN BY: GMG	REV. BY: N/A	SCALE: 3/8" = 1'
DATE: 08-30-99	DATE: N/A	1010976A

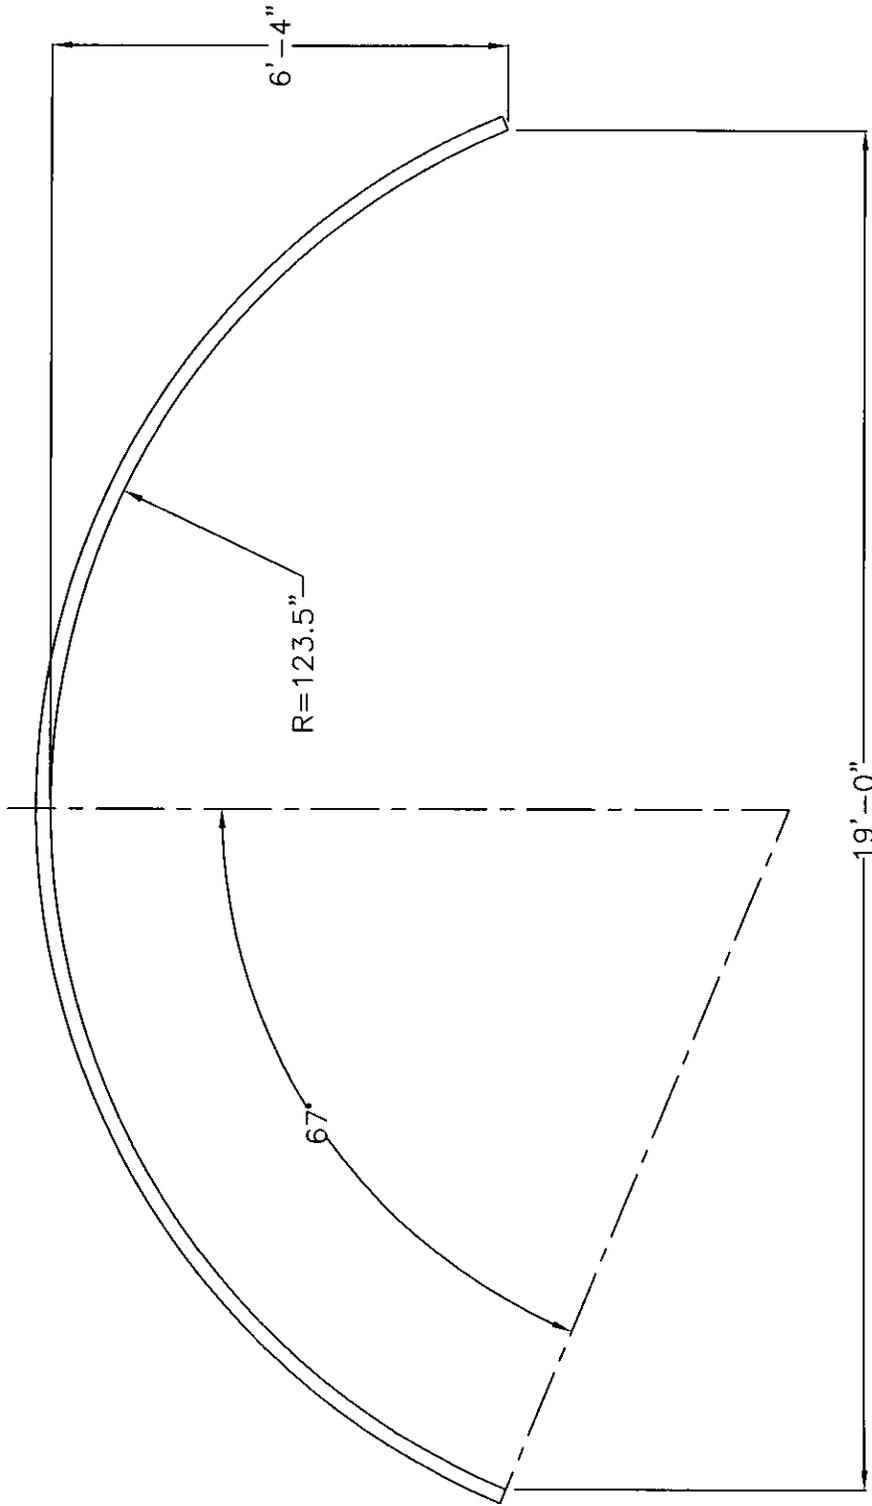

AREA= 86.9 SQ.FT.

NOTES:


1. ALL DIMENSIONS ARE TO THE INSIDE CORRUGATION, UNLESS NOTED.
2. ALL DIMENSIONS ARE SUBJECT TO MANUFACTURING TOLERANCES.



© COPYRIGHT

ALSP ARCH
19'-0" X 6'-4"

DRAWN BY: GMG	REV. BY: N/A	SCALE: 3/8' = 1'
DATE: 08-30-99	DATE: N/A	1010977A

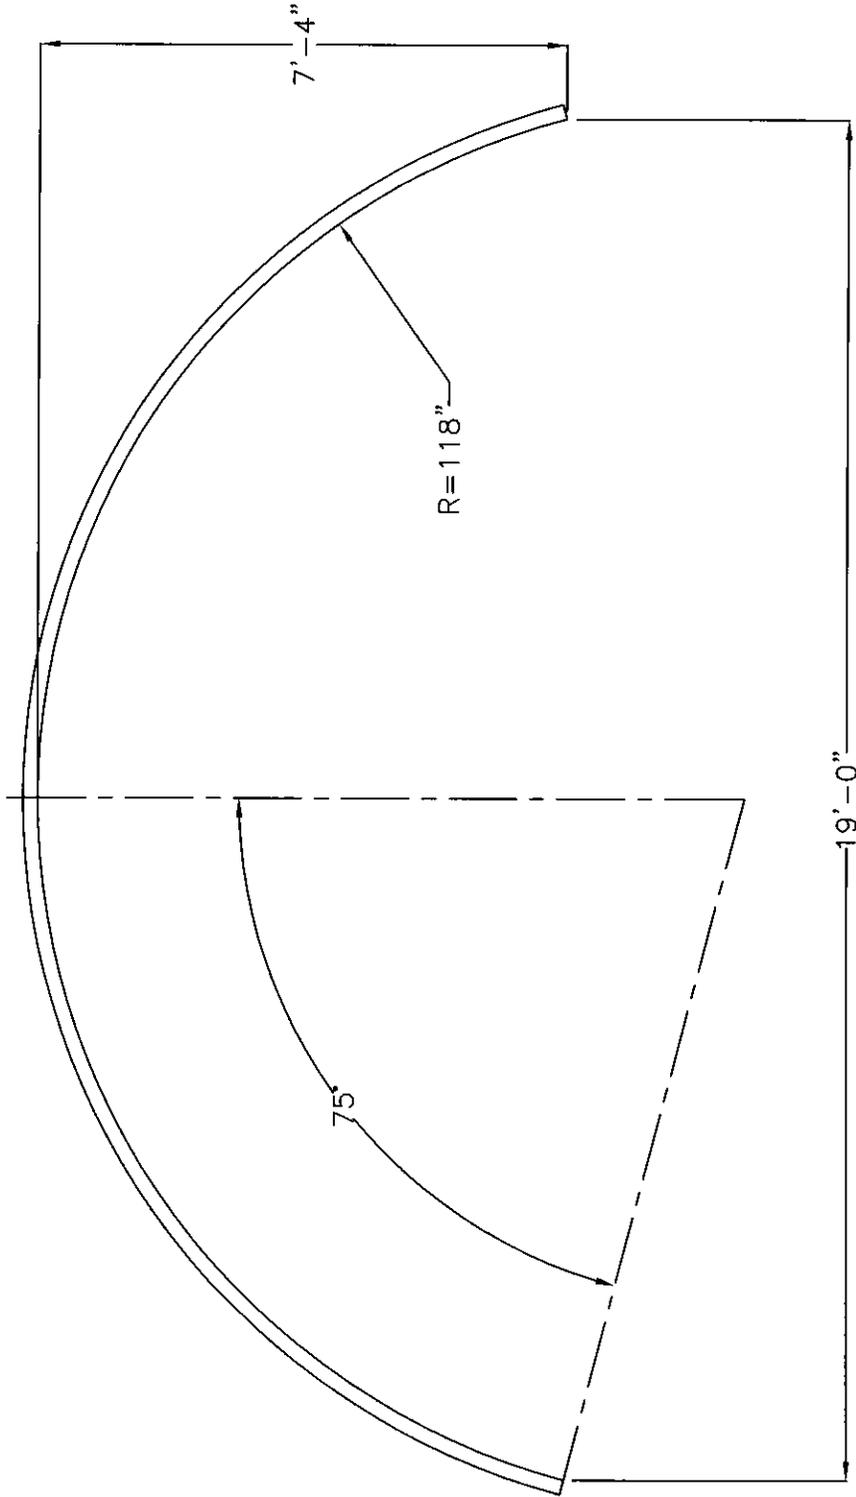

AREA= 102.7 SQ.FT.

NOTES:


1. ALL DIMENSIONS ARE TO THE INSIDE CORRUGATION, UNLESS NOTED.
2. ALL DIMENSIONS ARE SUBJECT TO MANUFACTURING TOLERANCES.



© COPYRIGHT

ALSP ARCH
19'-0" X 7'-4"

DRAWN BY: GMG	REV. BY: N/A	SCALE: 3/8" = 1'
DATE: 08-30-99	DATE: N/A	1010978A

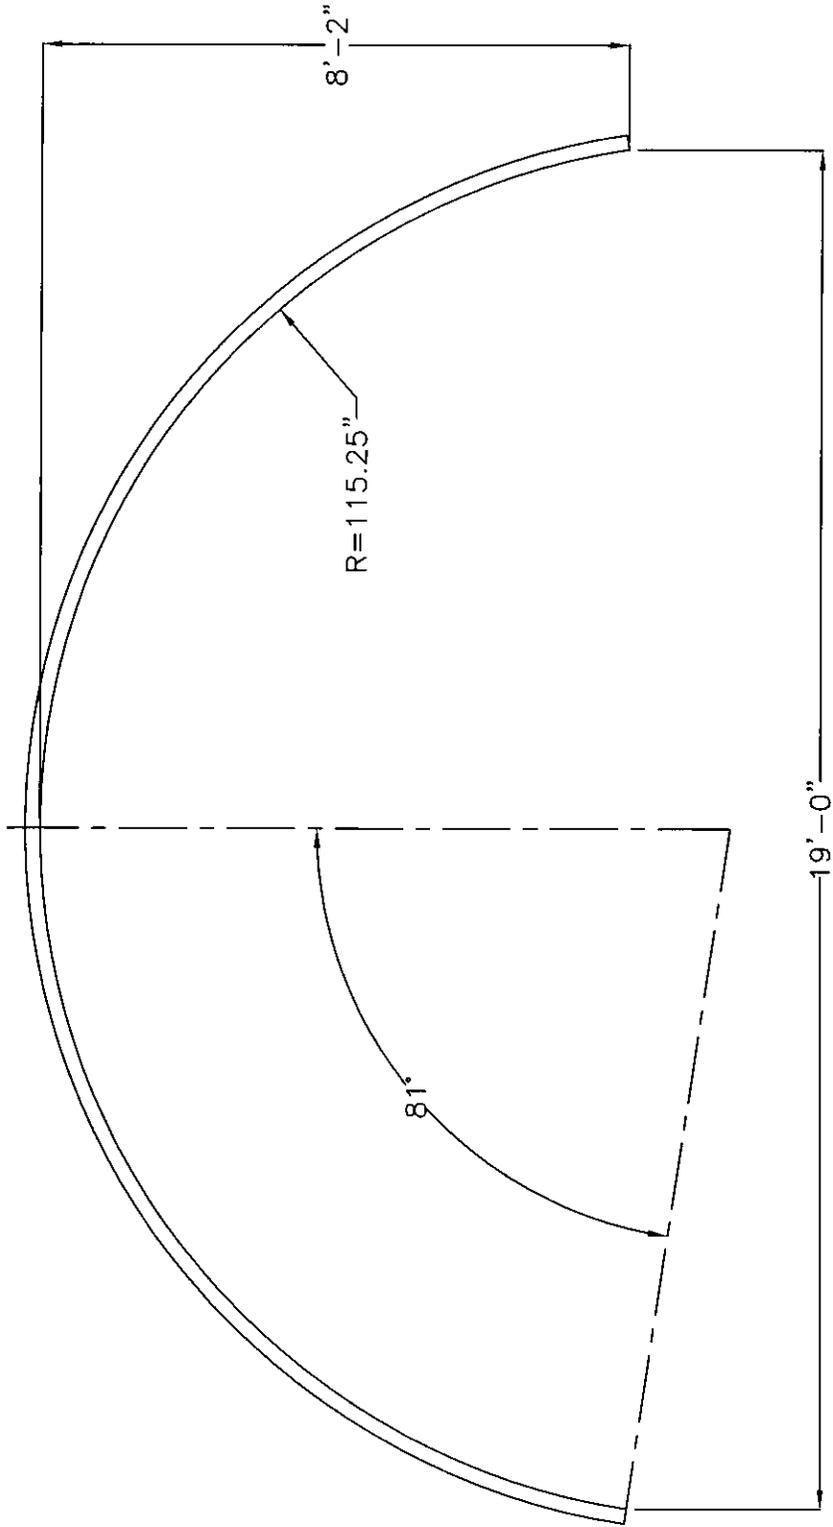

AREA= 118 SQ.FT.

NOTES:


1. ALL DIMENSIONS ARE TO THE INSIDE CORRUGATION, UNLESS NOTED.
2. ALL DIMENSIONS ARE SUBJECT TO MANUFACTURING TOLERANCES.



© COPYRIGHT

ALSP ARCH
 $19'-0'' \times 8'-2''$

DRAWN BY: GMG	REV. BY: N/A	SCALE: $3/8' = 1'$
DATE: 08-30-99	DATE: N/A	1010979A

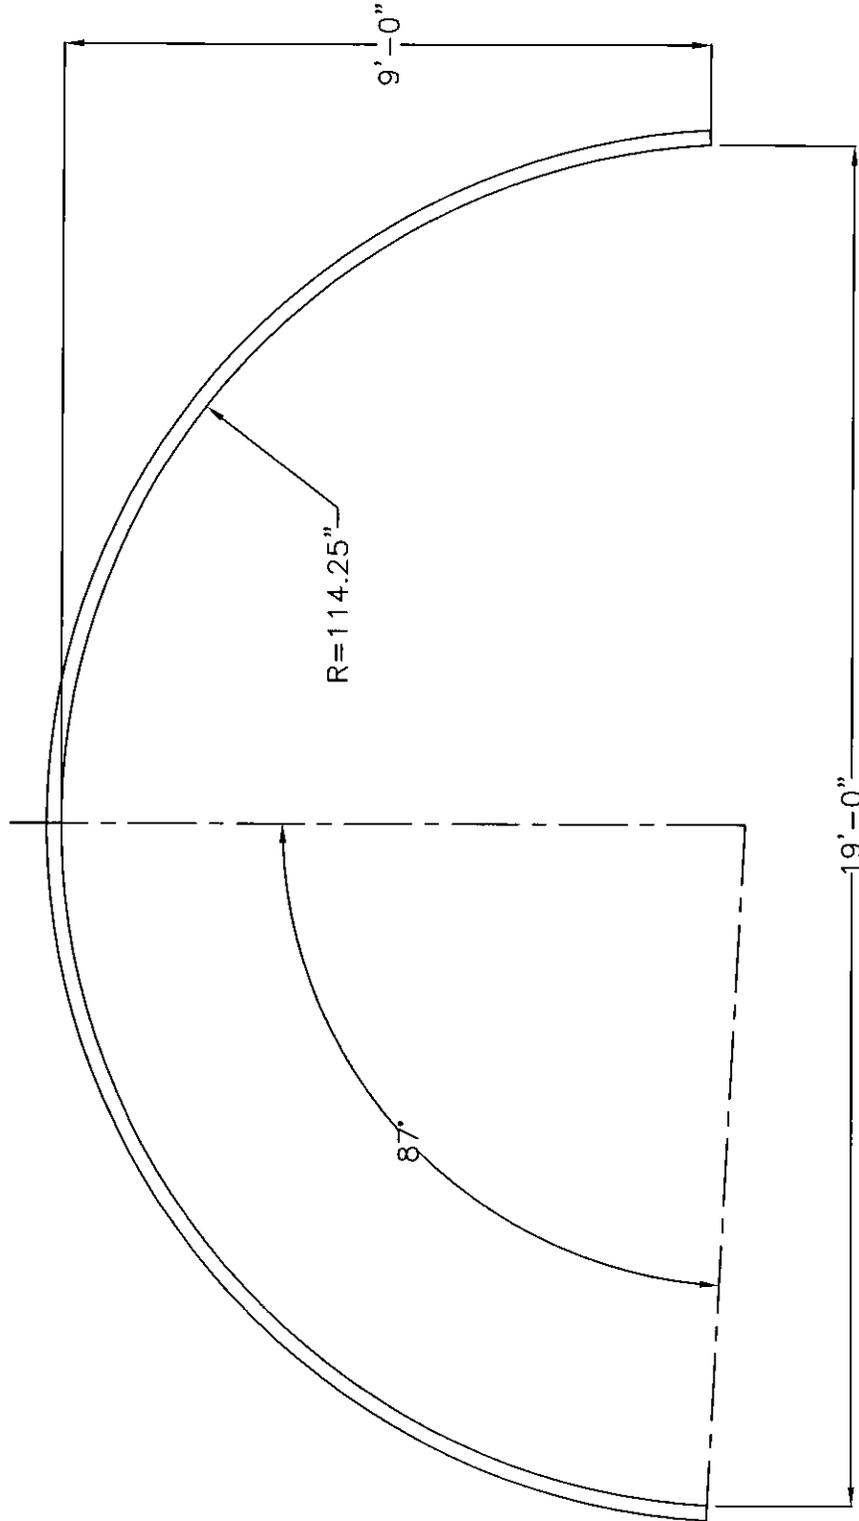

AREA= 133.2 SQ.FT.

NOTES:


1. ALL DIMENSIONS ARE TO THE INSIDE CORRUGATION, UNLESS NOTED.
2. ALL DIMENSIONS ARE SUBJECT TO MANUFACTURING TOLERANCES.



© COPYRIGHT

ALSP ARCH
19'-0" X 9'-0"

DRAWN BY: GMG	REV. BY: N/A	SCALE: 3/8" = 1'
DATE: 08-30-99	DATE: N/A	1010980A

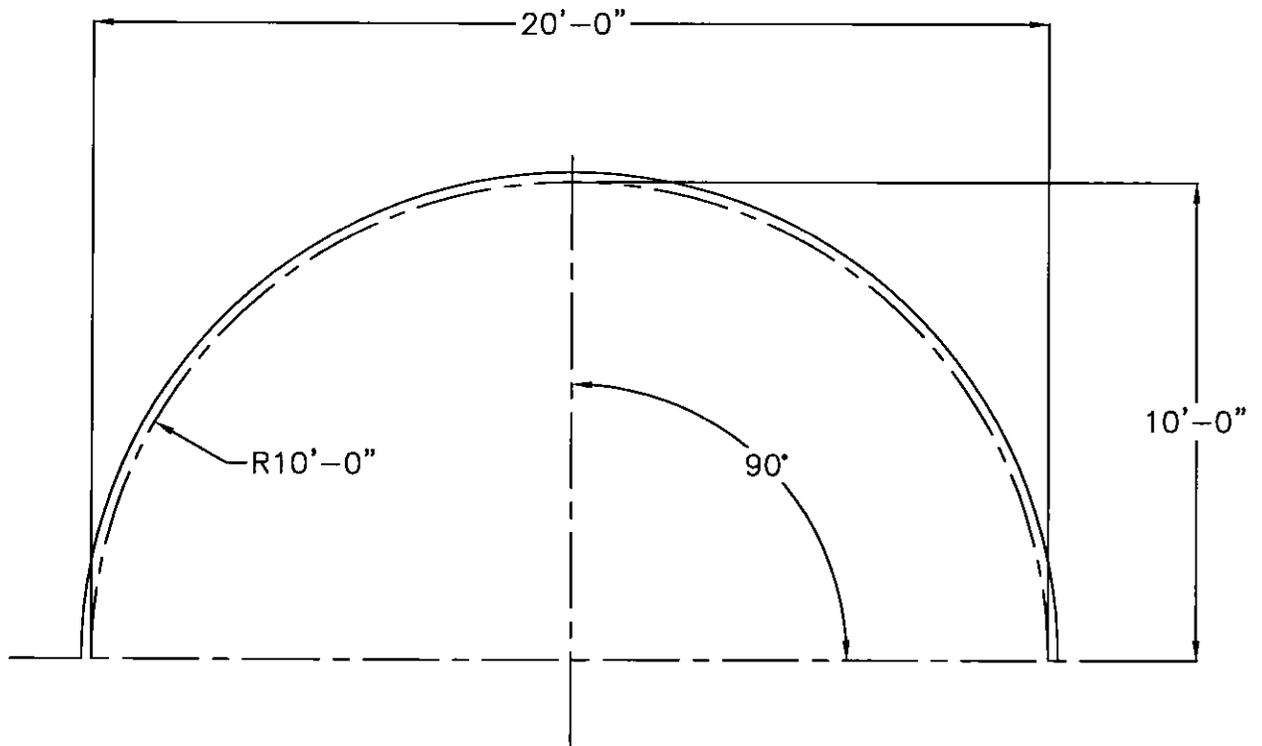

AREA = 157 SQ.FT.

NOTES:


1. ALL DIMENSIONS ARE SUBJECT TO MANUFACTURING TOLERANCES.
2. ALL DIMENSIONS ARE TO THE INSIDE CREST CORRUGATION, UNLESS NOTED.



© COPYRIGHT

ALSP ARCH
20'-0" X 10'-0"

DRAWN BY: GMG	REV. BY: N/A	SCALE: 1/4" = 1'
DATE: 4-24-00	DATE: N/A	1011449A

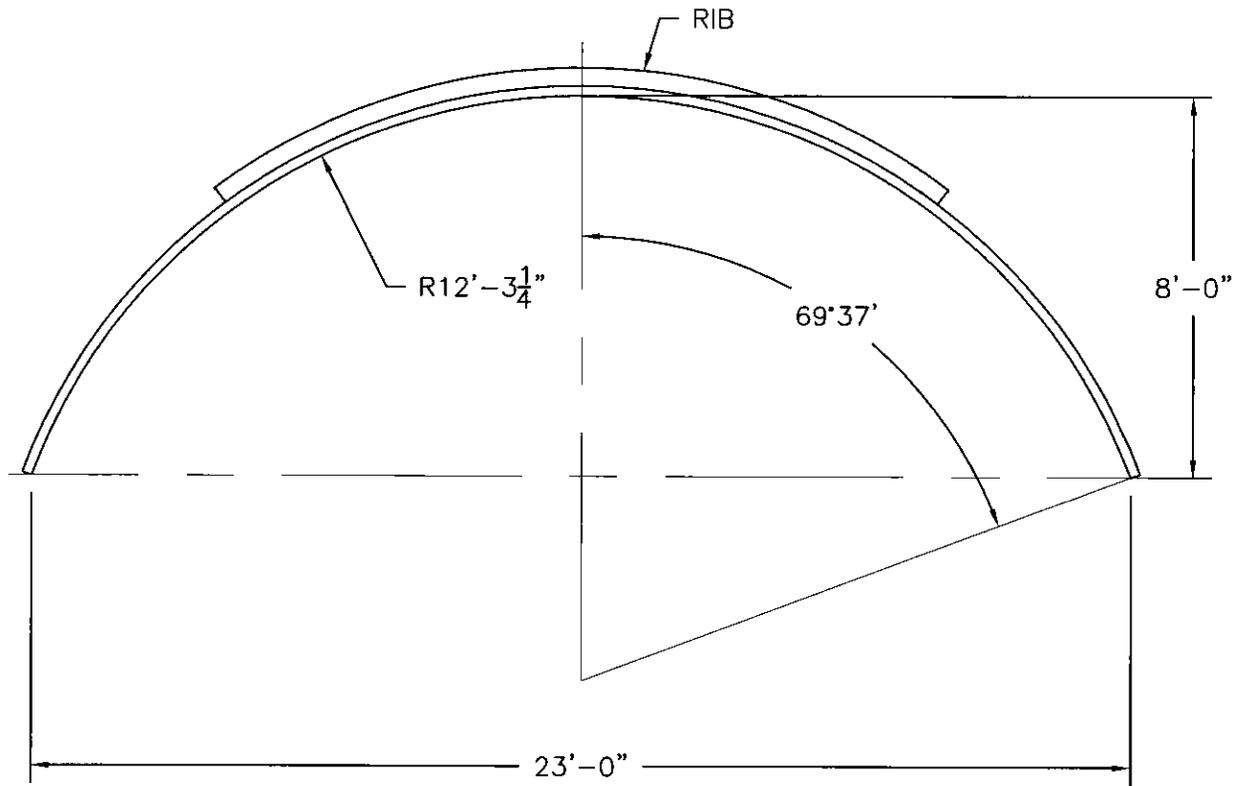

AREA = 133.8 SF

NOTES:


- 1. ALL DIMENSIONS ARE TO THE INSIDE CORRUGATION UNLESS NOTED OTHERWISE.
- 2. ALL DIMENSIONS ARE SUBJECT TO MANUFACTURING TOLERANCES.



© COPYRIGHT

ALSP ARCH
23'-0" SPAN x 8'-0" RISE

DRAWN BY: CMD	REV. BY: N/A	SCALE: 1/2"=1'-0"
DATE: 9/23/02	REV. DATE: N/A	DWG#: 1011752A

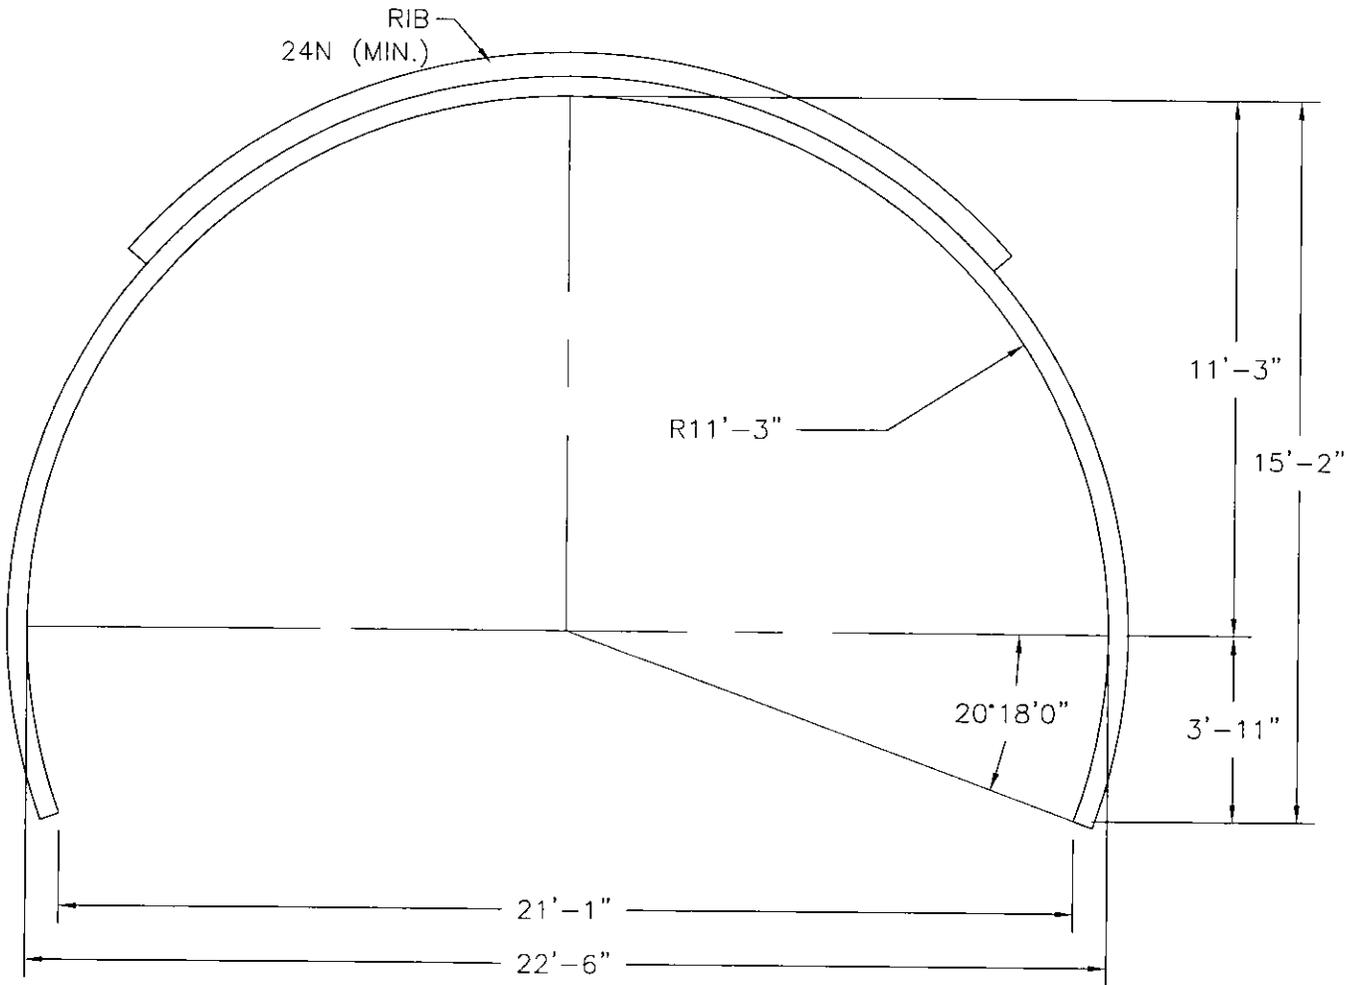

AREA = 285 SF

NOTES:


1. ALL DIMENSIONS ARE TO THE INSIDE CORRUGATION UNLESS NOTED OTHERWISE.
2. ALL DIMENSIONS ARE SUBJECT TO MANUFACTURING TOLERANCES.



© COPYRIGHT

ALSP ARCH
22'-6" SPAN x 15'-1 3/4" RISE

DRAWN BY: CMD	REV. BY: N/A	SCALE: 1/4"=1'-0"
DATE: 2/3/03	REV. DATE: N/A	DWG#: 1011915A

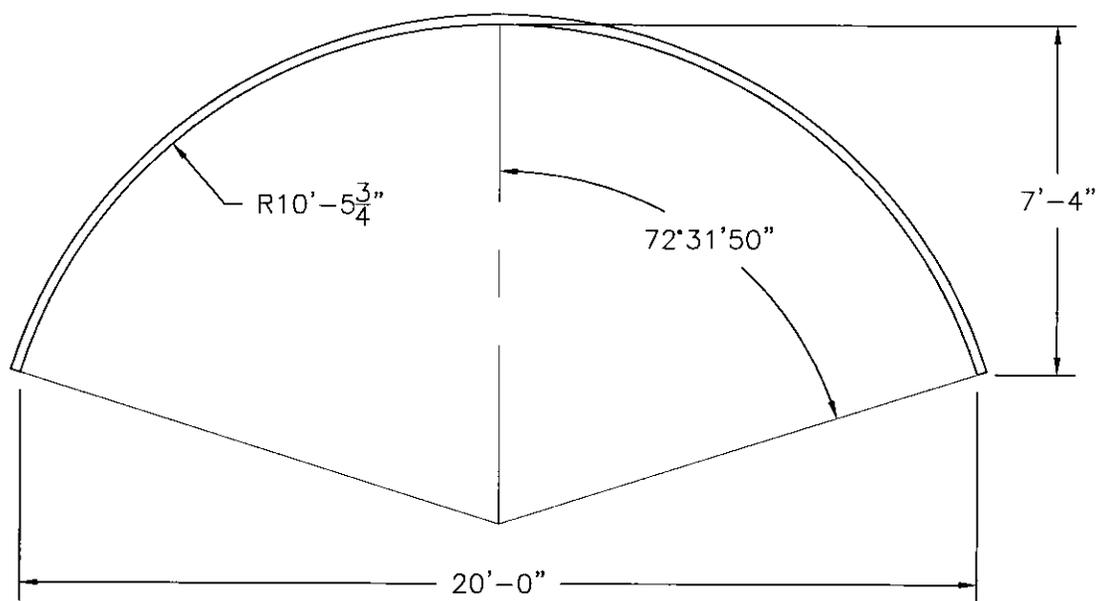

AREA = 108.4 SF

NOTES:


1. ALL DIMENSIONS ARE TO THE INSIDE CORRUGATION UNLESS NOTED OTHERWISE.
2. ALL DIMENSIONS ARE SUBJECT TO MANUFACTURING TOLERANCES.

CONTECH[®]
CONSTRUCTION PRODUCTS INC.

© COPYRIGHT

ALSP ARCH
20'-0" SPAN x 7'-4" RISE

DRAWN BY: CMD	REV. BY: N/A	SCALE: 1/4"=1'-0"
DATE: 5/5/03	REV. DATE: N/A	DWG#: 1011948A

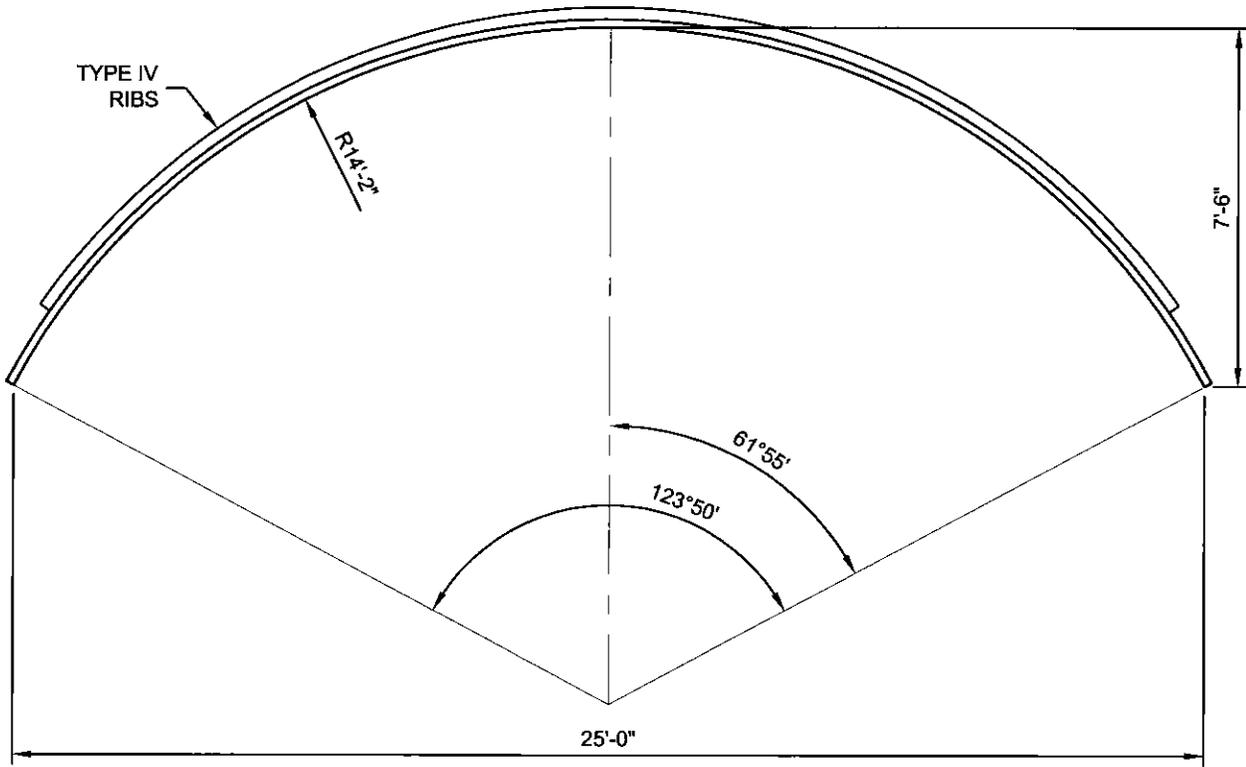

AREA= 104 SF

R/S RATIO= .3


ALL DIMENSIONS ARE TO INSIDE CORRUGATION CREST UNLESS NOTED.
 ALL DIMENSIONS ARE SUBJECT TO MANUFACTURING TOLERANCES.



© COPYRIGHT

ALSP ARCH
 25'-0" SPAN x 7'-6" RISE

DRAWN BY: FR	REV. BY: FR	SCALE: 1/4"=1'-0"
DATE: 03/10/04	REV. DATE: 08/18/04	DWG#: 1012106B

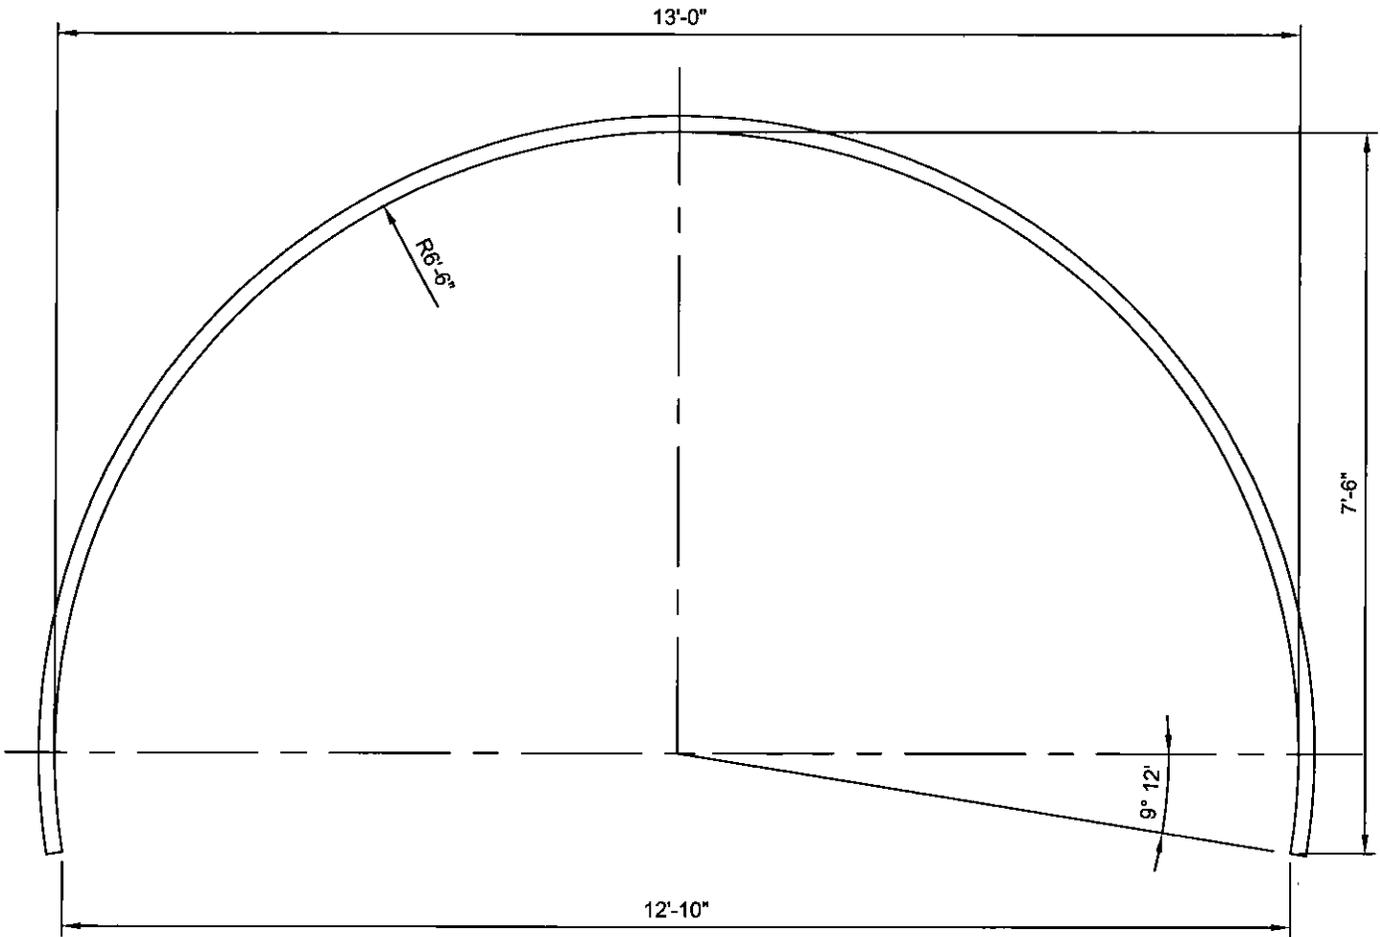

AREA = 79.8 SQ. FT.

ALL DIMENSIONS ARE TO INSIDE
UNLESS NOTED.



© COPYRIGHT


ALUMINUM STRUCTURAL PLATE ARCH

13'-0" SPAN X 7'-6" RISE

R/S RATIO .58

DRAWN BY:	FR	REV. BY:	N/A	SCALE:	1/2" = 1'-0"
DATE:	04/08/04	REV. DATE:	N/A	DWG#:	1012121

32N

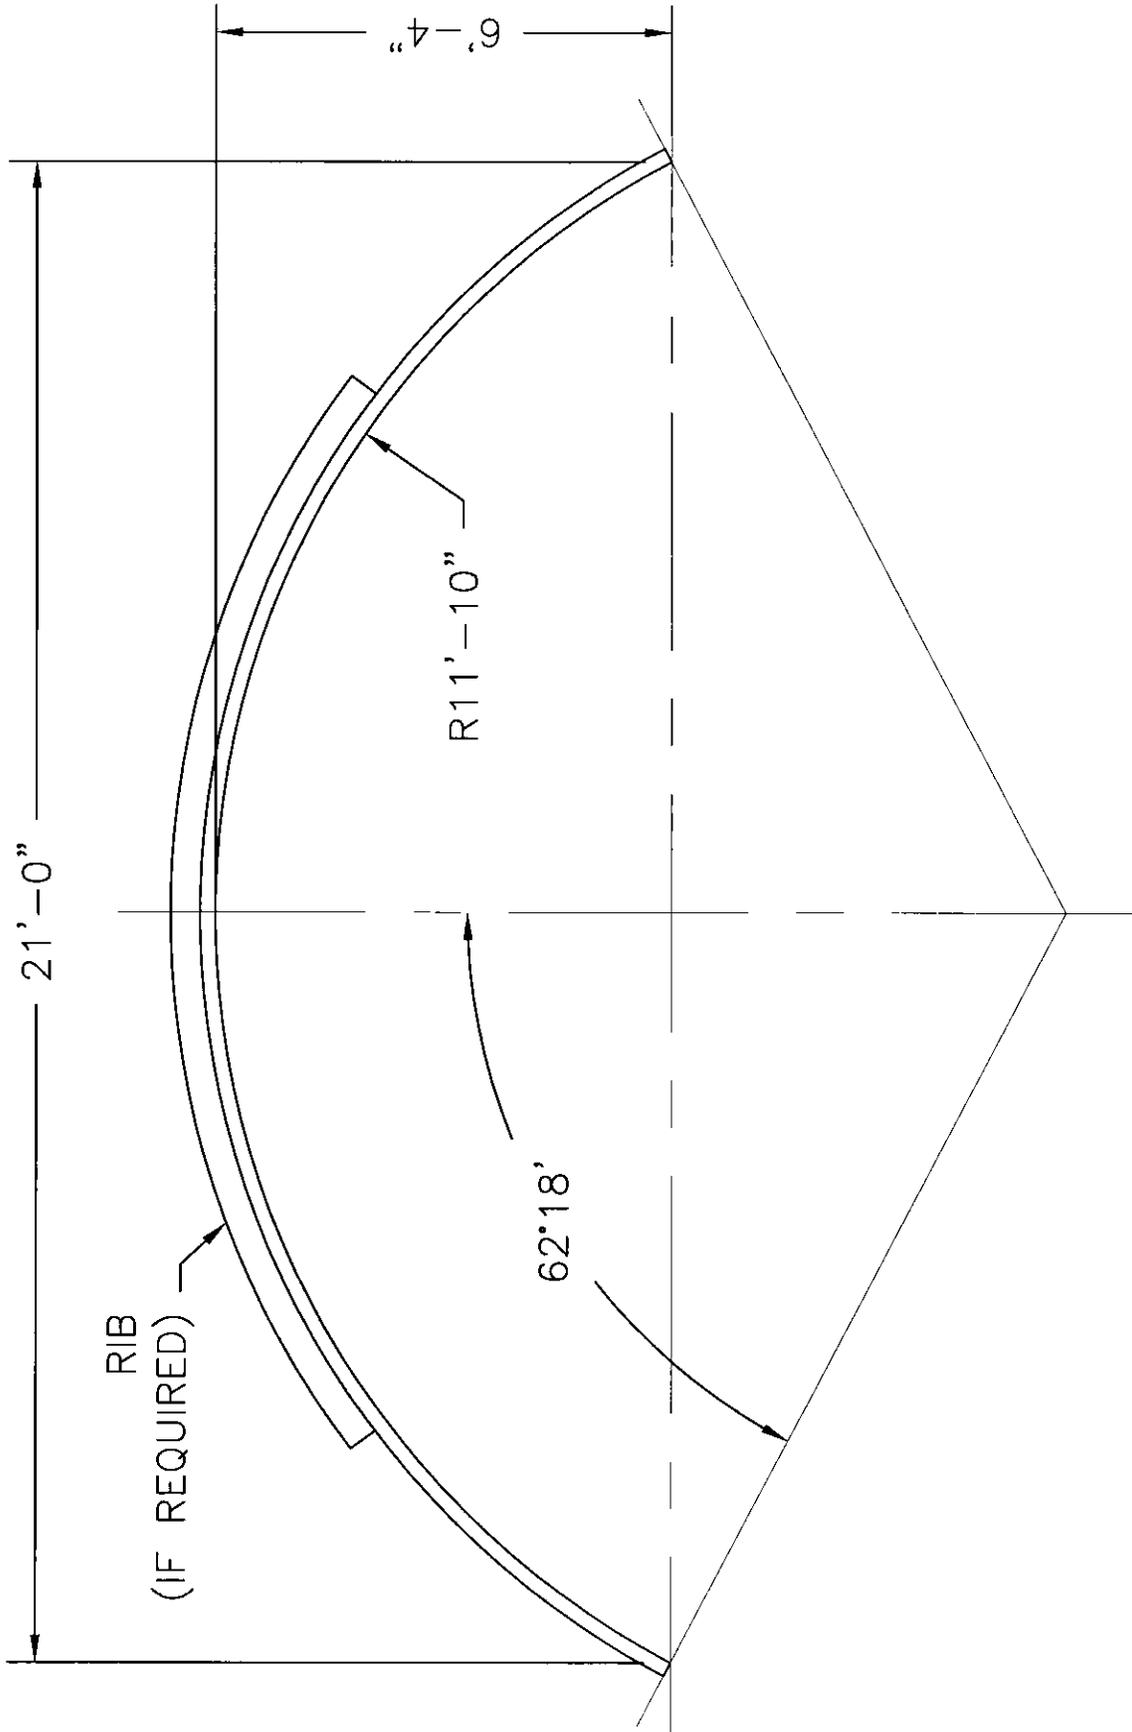

AREA = 95.4 SF

- NOTES:
1. ALL DIMENSIONS ARE TO THE INSIDE CORRUGATION UNLESS NOTED OTHERWISE.
 2. ALL DIMENSIONS ARE SUBJECT TO MANUFACTURING TOLERANCES.


H:\ACAD Data\Alumin .dural Plate\ARCH\1012123.dwg, 04/15/2004 10:15:33 AM, mcmullenj



© COPYRIGHT

ALSP ARCH
21'-0" SPAN x 6'-4" RISE

DRAWN BY: JSM	REV. BY: N/A	SCALE: 3/8"=1'-0"
DATE: 04/15/04	REV. DATE: N/A	DWG#: 1012123A

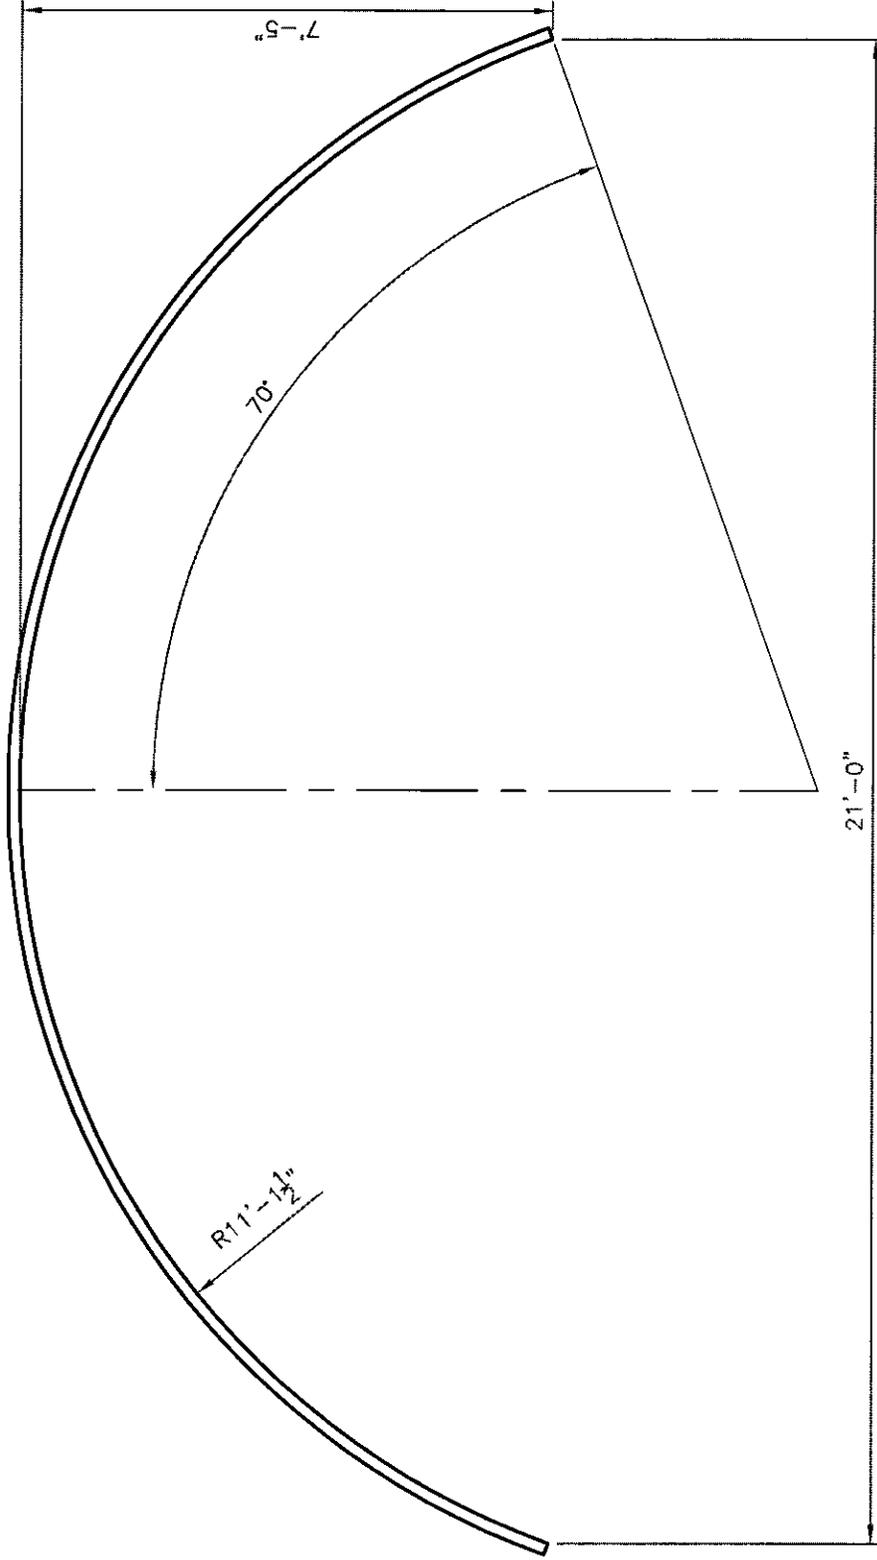

NOTES:

1. ALL DIMENSIONS ARE TO THE INSIDE CORRUGATION, UNLESS NOTED.
2. ALL DIMENSIONS ARE SUBJECT TO MANUFACTURING TOLERANCES.

AREA= 113.5 SQ.FT.

CONTECH
CONSTRUCTION PRODUCTS INC.
 1001 GROVE STREET, MIDDLETOWN, OH 45044
 PH: 1.800.338.1122 FAX: 513.425.5993
 © COPYRIGHT

THIS PRINT IS OWNED
 BY CONTECH
 CONSTRUCTION
 PRODUCTS INC. AND
 MUST BE RETURNED
 UPON REQUEST. NOT TO
 BE COPIED.


ALSP ARCH

21'-0" X 7'-5"

SCALE:	3/8" = 1'-0"
DRAWN BY:	FR
DATE:	08/16/04
REV. BY:	N/A
DATE:	N/A
SHEET:	1 of 1

DRAWING# 1012143

41N

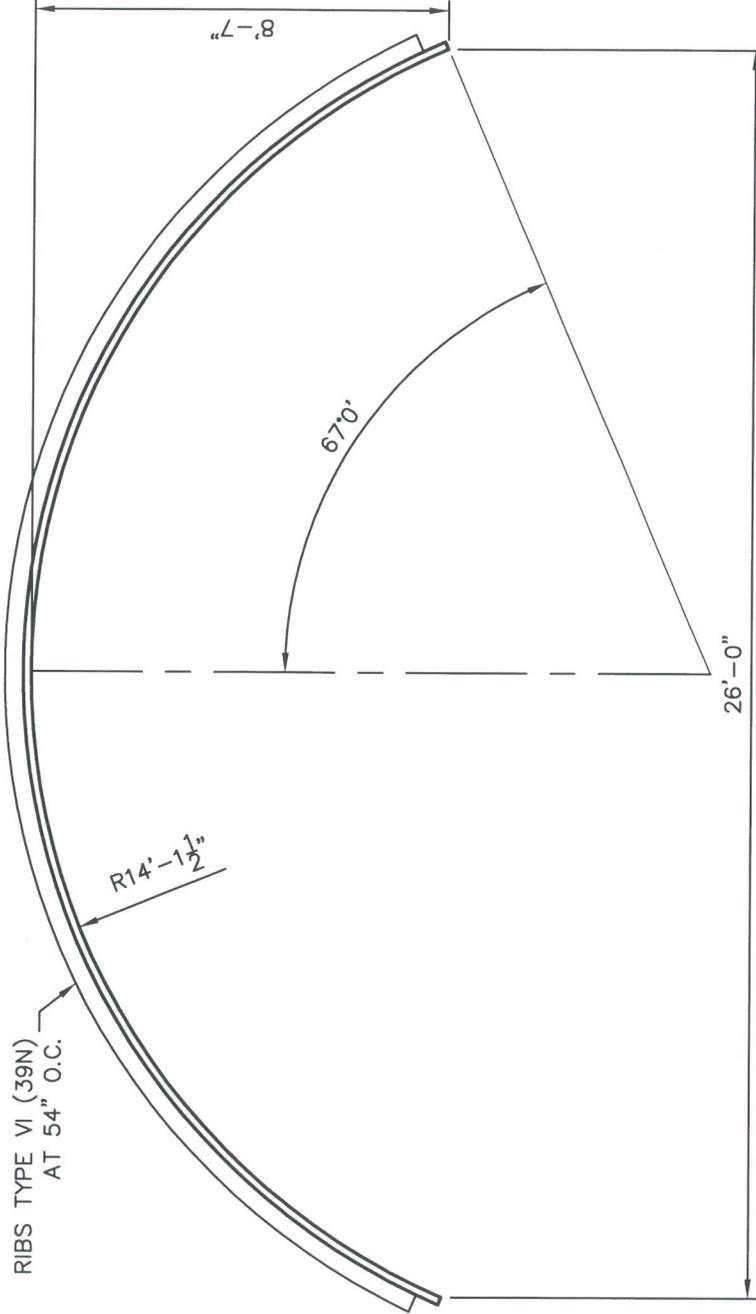

NOTES:

1. ALL DIMENSIONS ARE TO THE INSIDE CORRUGATION, UNLESS NOTED.
2. ALL DIMENSIONS ARE SUBJECT TO MANUFACTURING TOLERANCES.

AREA= 161.5 SQ.FT.

THIS PRINT IS OWNED
 BY CONTECH
 CONSTRUCTION
 PRODUCTS INC. AND
 MUST BE RETURNED
 UPON REQUEST. NOT TO
 BE COPIED.




ALSP ARCH
 SINGLE RADIUS ARCH
 26'-0" X 8'-7"

SCALE:	1/4"=1'-0"
DRAWN BY:	FR
DATE:	12/01/04
REV. BY:	N/A
DATE:	N/A
SHEET:	1 of 1

DRAWING# 1012194

105N

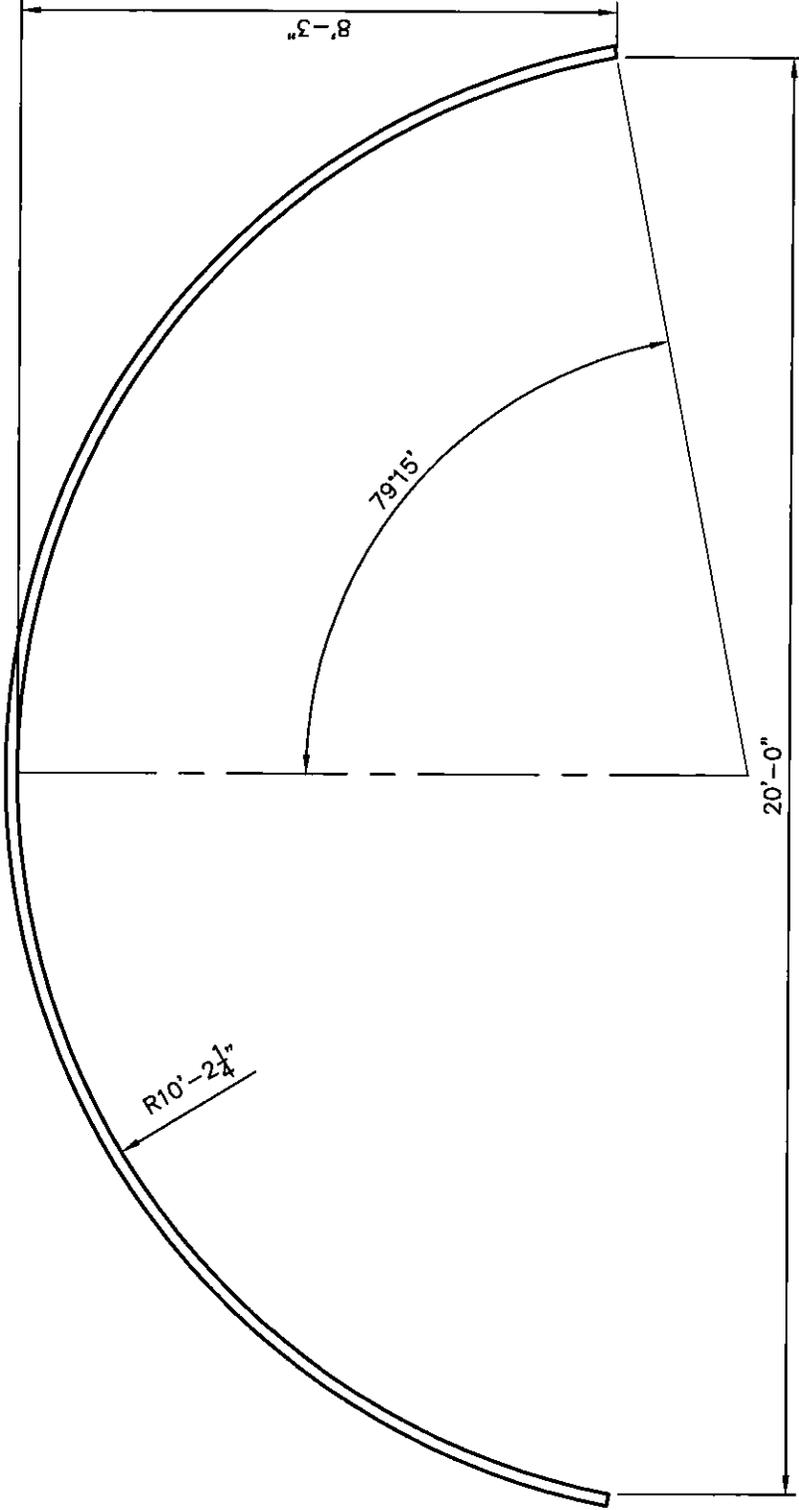

NOTES:

- 1. ALL DIMENSIONS ARE TO THE INSIDE CORRUGATION, UNLESS NOTED.
- 2. ALL DIMENSIONS ARE SUBJECT TO MANUFACTURING TOLERANCES.

AREA= 124.5 SQ.FT.




THIS PRINT IS OWNED
BY CONTECH
CONSTRUCTION
PRODUCTS INC. AND
MUST BE RETURNED
UPON REQUEST. NOT TO
BE COPIED.

ALSP ARCH
SINGLE RADIUS ARCH
20'-0" X 8'-3"

SCALE: 3/8"=1'-0"
DRAWN BY: FR
DATE: 01/12/05
REV. BY: N/A
DATE: N/A
SHEET: 1 of 1

DRAWING# 1012206

39N

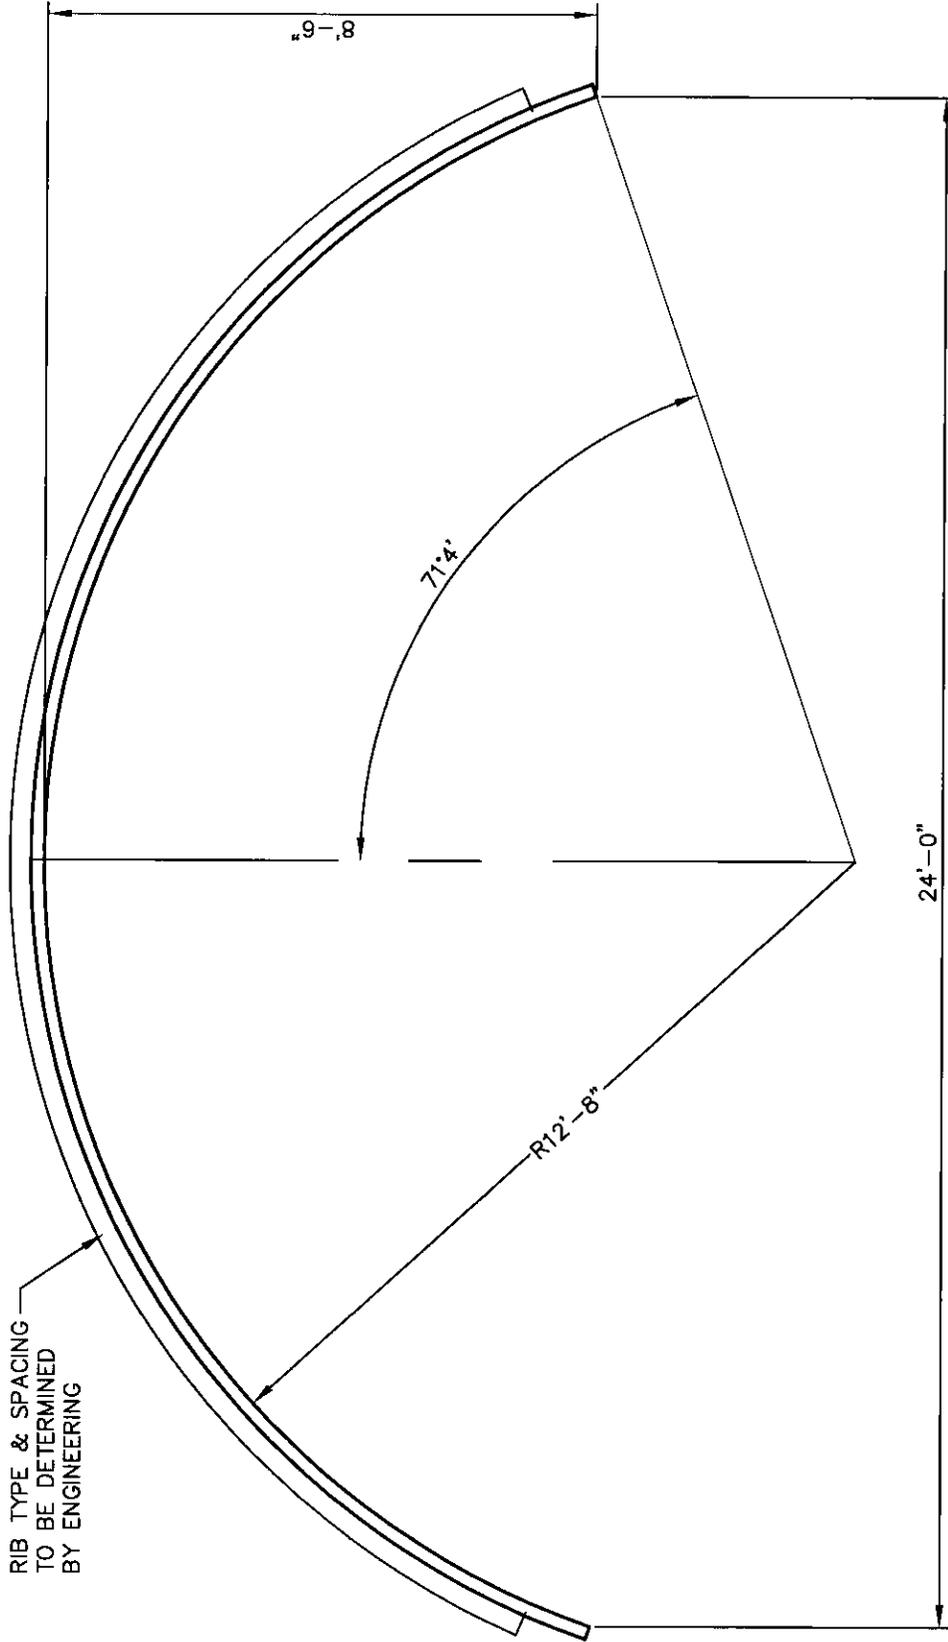

RIB TYPE & SPACING
TO BE DETERMINED
BY ENGINEERING

24'-0"

7'-4"

R12'-8"

8'-0"

THIS PRINT IS OWNED
BY CONTECH
CONSTRUCTION
PRODUCTS INC. AND
MUST BE RETURNED
UPON REQUEST. NOT TO
BE COPIED.

CONTECH
CONSTRUCTION PRODUCTS INC.
1001 GROVE STREET, MIDDLETOWN, OH 45044
PH: 1.800.338.1122 FAX: 513.425.5993
© COPYRIGHT


SHAPE DRAWING

ALSP SINGLE RADIUS ARCH
24'-0" SPAN x 8'-6" RISE
CONTECH DWG #1012211B

SCALE:	1" = 3'
DRAWN BY:	ISM
DATE:	2/23/05
REV. BY:	CD
DATE:	3/10/05
SHEET:	1 of 1

CONTECH ID# 0000

47N

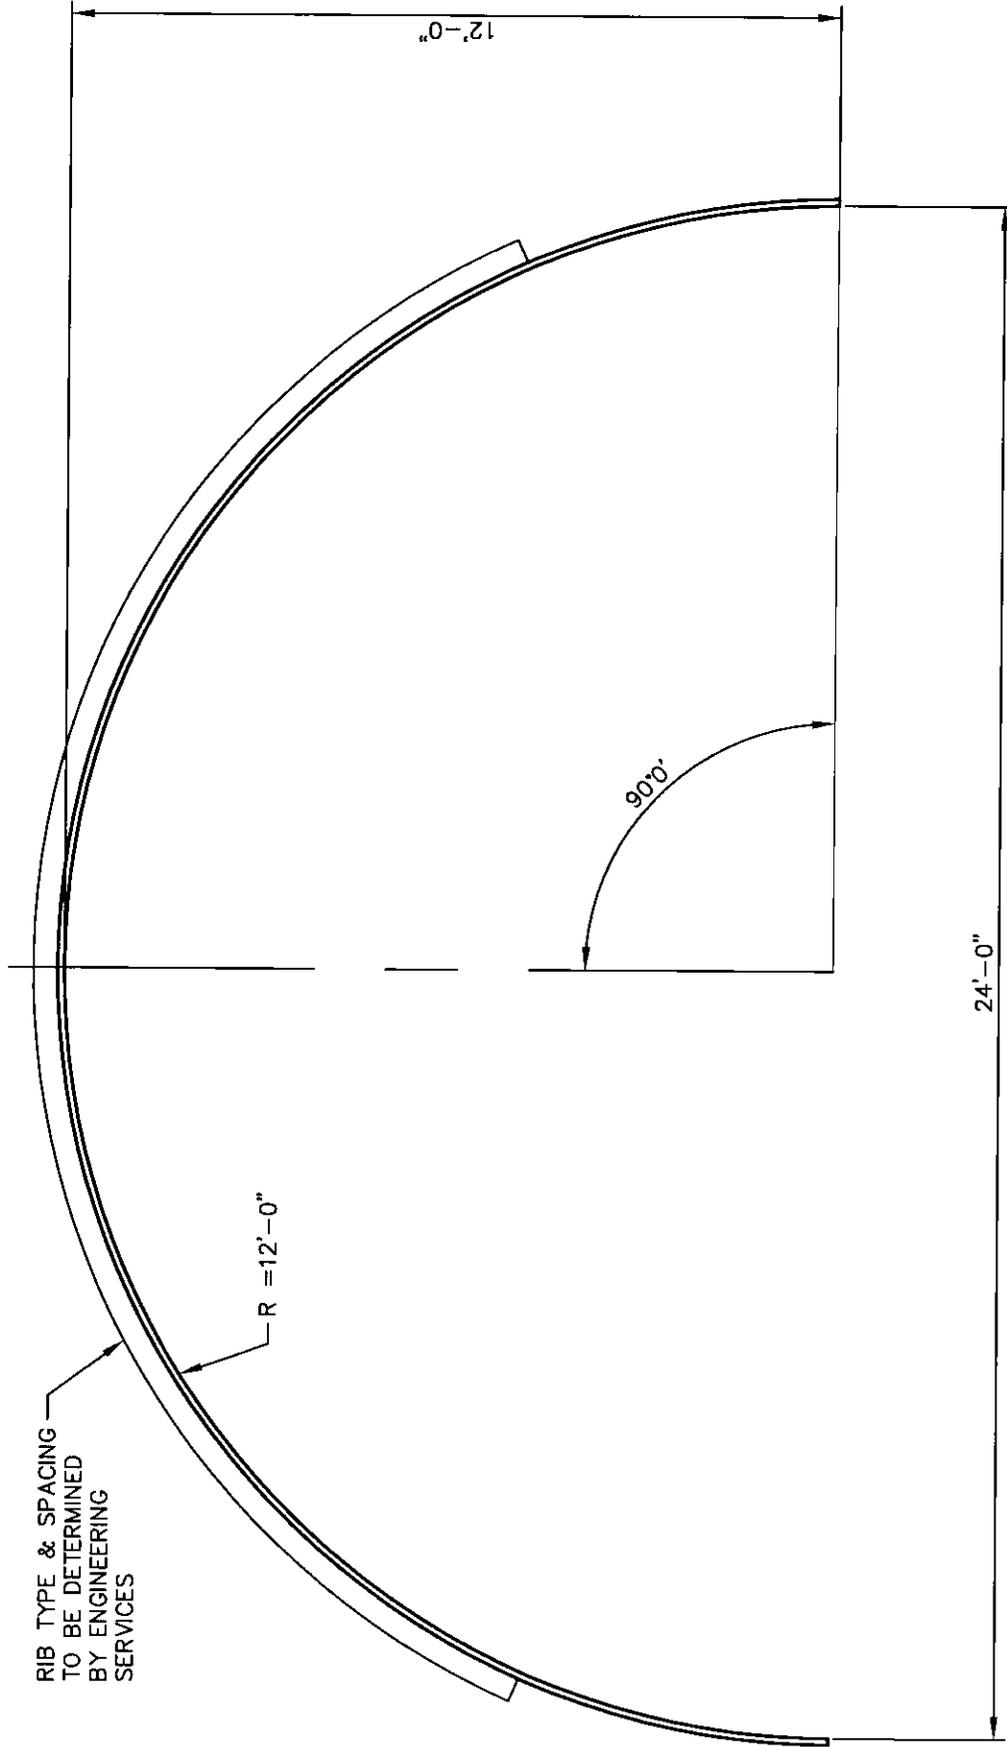

SCALE:	1" = 3'
DRAWN BY:	ISM
DATE:	3/8/05
REV. BY:	
DATE:	
SHEET:	1 of 1

SHAPE DRAWING


ALSP SINGLE RADIUS ARCH
 24'-0" SPAN x 12'-0" RISE
 CONTECH DWG #1012216A

THIS PRINT IS OWNED BY CONTECH CONSTRUCTION PRODUCTS INC. AND MUST BE RETURNED UPON REQUEST. NOT TO BE COPIED.

CONTECH
 CONSTRUCTION PRODUCTS INC.
 1001 GROVE STREET, MIDDLETOWN, OH 45044
 PH: 1.800.338.1122 FAX: 513.425.5993

© COPYRIGHT

CONTECH ID# 0000

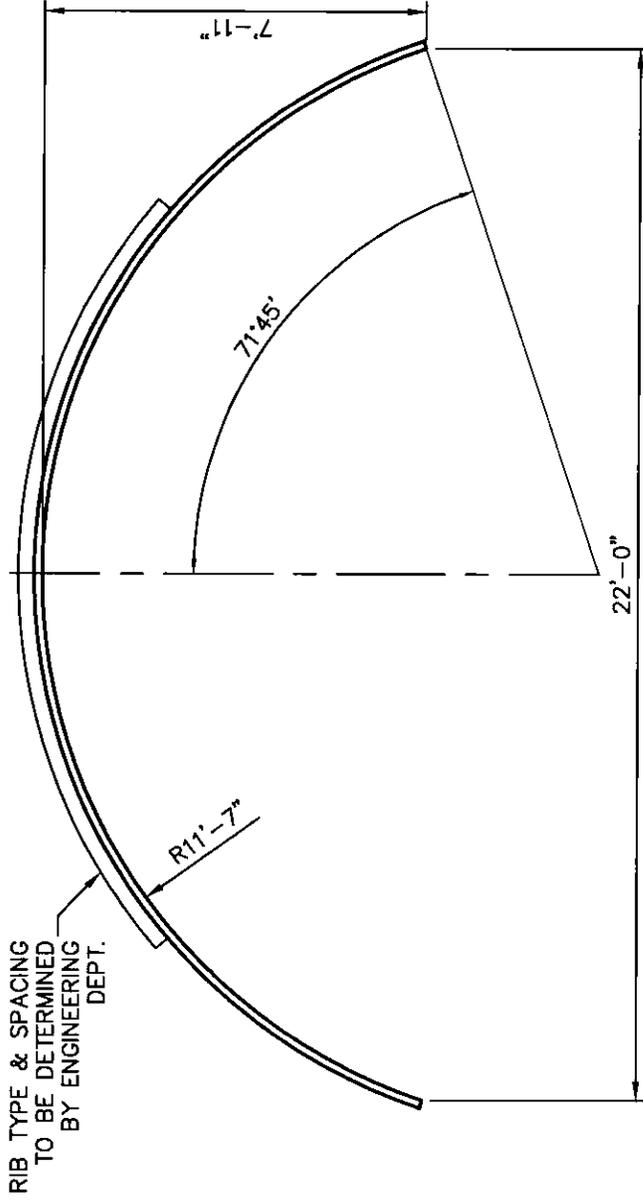

AREA= 128.11 SQ. FT.

SHAPE DRAWING


ALSP SINGLE RADIUS ARCH
 22'-0" SPAN x 7'-1.1" RISE
 CONTECH DWG #1012235A

THIS PRINT IS OWNED
 BY CONTECH
 CONSTRUCTION
 PRODUCTS INC. AND
 MUST BE RETURNED
 UPON REQUEST. NOT TO
 BE COPIED.

CONTECH
 CONSTRUCTION PRODUCTS INC.
 1001 GROVE STREET, MIDDLE TOWN, OH 45044
 PH: 1.800.338.1122 FAX: 513.425.5993
 © COPYRIGHT

CONTECH ID# 0000

36N

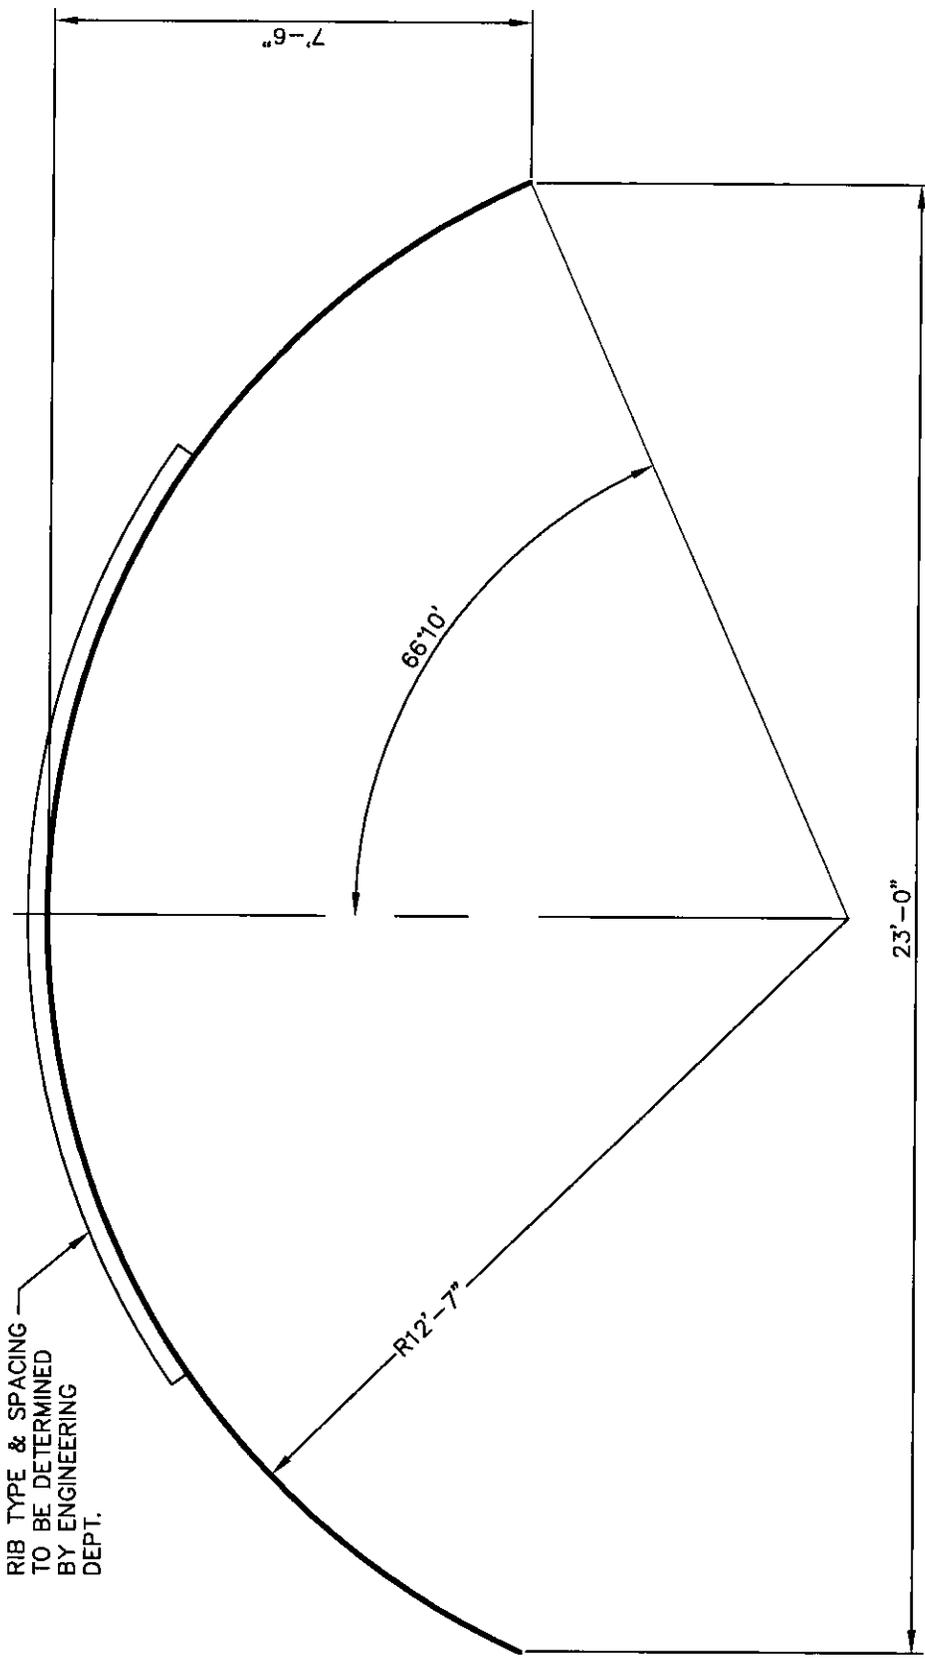

NOTE:
ALL DIMENSIONS ARE TO THE INSIDE
OF THE STRUCTURE.

AREA= 123.8 SQ. FT.

<p>CONTECH CONSTRUCTION PRODUCTS INC. 1001 GROVE STREET, MIDDLETOWN, OH 45044 PH: 1.800.338.1122 FAX: 513.425.5993 © COPYRIGHT</p>	<p>THIS PRINT IS OWNED BY CONTECH CONSTRUCTION PRODUCTS INC. AND MUST BE RETURNED UPON REQUEST. NOT TO BE COPIED.</p>	<p>SHAPE DRAWING</p>	<p>SCALE: 1" = 3" DRAWN BY: ISM DATE: 7/12/05</p>
	<p>ALSP ARCH</p> <p>23'-0" SPAN x 7'-6" RISE</p> <p>CONTECH DWG #1012572A</p>	<p>REV. BY: DATE:</p>	<p>SHEET: 1 OF 1</p>

CONTECH ID# 0000