


DETAIL WITH MESH
STRAIGHT GALVANIZED GRATE

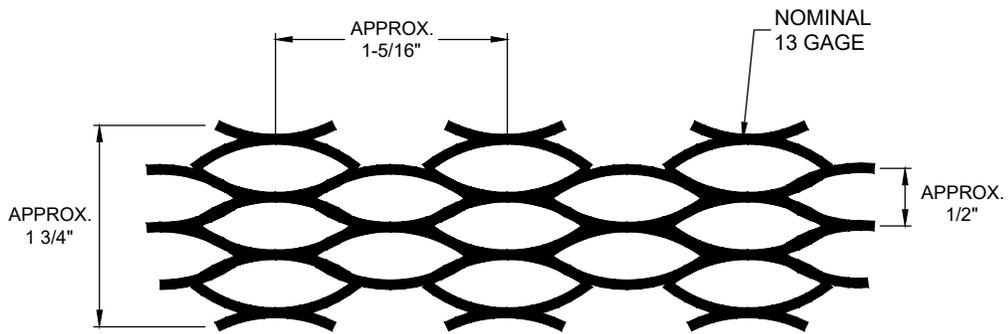

SLOTTED DRAIN MESH DETAIL

NOTE:
ALL DIMENSIONS ARE SUBJECT TO MANUFACTURING TOLERANCES

I:\CORPORATE\MARKETING\DRAINAGE SOLUTIONS\ACAD DATA\DRAINAGE DETAILS\SLOTTED DRAIN\DWG\HEEL GUARD MESH DETAIL STRAIGHT GRATE.DWG 1/25/2022 3:02 PM

HEEL GUARD MESH DETAIL STRAIGHT GRATE



9025 Centre Pointe Dr., Suite 400, West Chester, OH 45069
800-338-1122 513-645-7000 513-645-7993 FAX



DATE DRAWN: 1/25/2022

REV #:

REV DATE:

SCALE: NTS

DRAWING TYPE: 001

SLOTTED DRAIN
HEEL GUARD MESH DETAIL
STRAIGHT GRATE