


H:\DRAINAGE PLATE AND SPECIALTY ENGINEERING\PRODUCTS\CMP\STANDARD DETAILS\WORKING\SHAPE DETAILS\CMP 102X1 PA.DWG 11/30/2016 10:10 AM

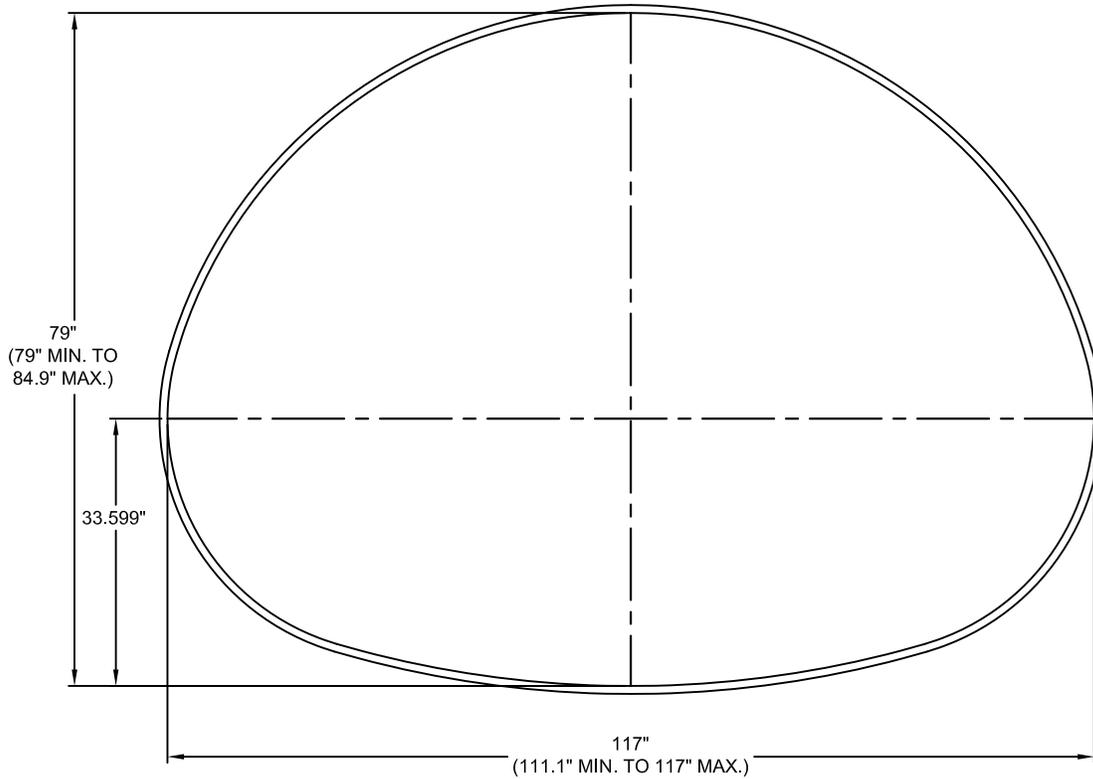

NOMINAL 117" X 79" (102" ROUND EQUIVALENT)

AREA= 54.2 SF

NOTES:

1. ALL DIMENSIONS ARE TO THE INSIDE CORRUGATION CREST UNLESS NOTED OTHERWISE.
2. ALL DIMENSIONS ARE SUBJECT TO MANUFACTURING TOLERANCES.
3. RISE AND SPAN DIMENSIONS ACCOUNT FOR SPECIFICATION TOLERANCES FROM NOMINAL DIMENSIONS. (AASHTO M 36 STEEL, M 196 ALUMINUM, ASTM A 760 STEEL, B 745 ALUMINUM).

CMP 102X1 PA



9025 Centre Pointe Dr., Suite 400, West Chester, OH 45069  
800-338-1122 513-645-7000 513-645-7993 FAX



DATE DRAWN: 6/16/16

REV #:

REV DATE:

SCALE: N.T.S.

DRAWING TYPE:

SHAPE DRAWING  
3" x 1" OR 5" x 1" CMP PIPE ARCH  
102" EQ DIA 117"x79"