


AREA= 491 SF

- NOTES:
1. ALL DIMENSIONS ARE TO THE INSIDE CORRUGATION CREST UNLESS NOTED OTHERWISE.
  2. ALL DIMENSIONS ARE SUBJECT TO MANUFACTURING TOLERANCES.



**ALSP LOW PROFILE ARCH**  
**(#42 A 14) 38'-8" SPAN x 15'-9" RISE**

DRAWN BY: JWK	REV. BY: XX	SCALE: 3/16"=1'-0"
---------------	-------------	--------------------

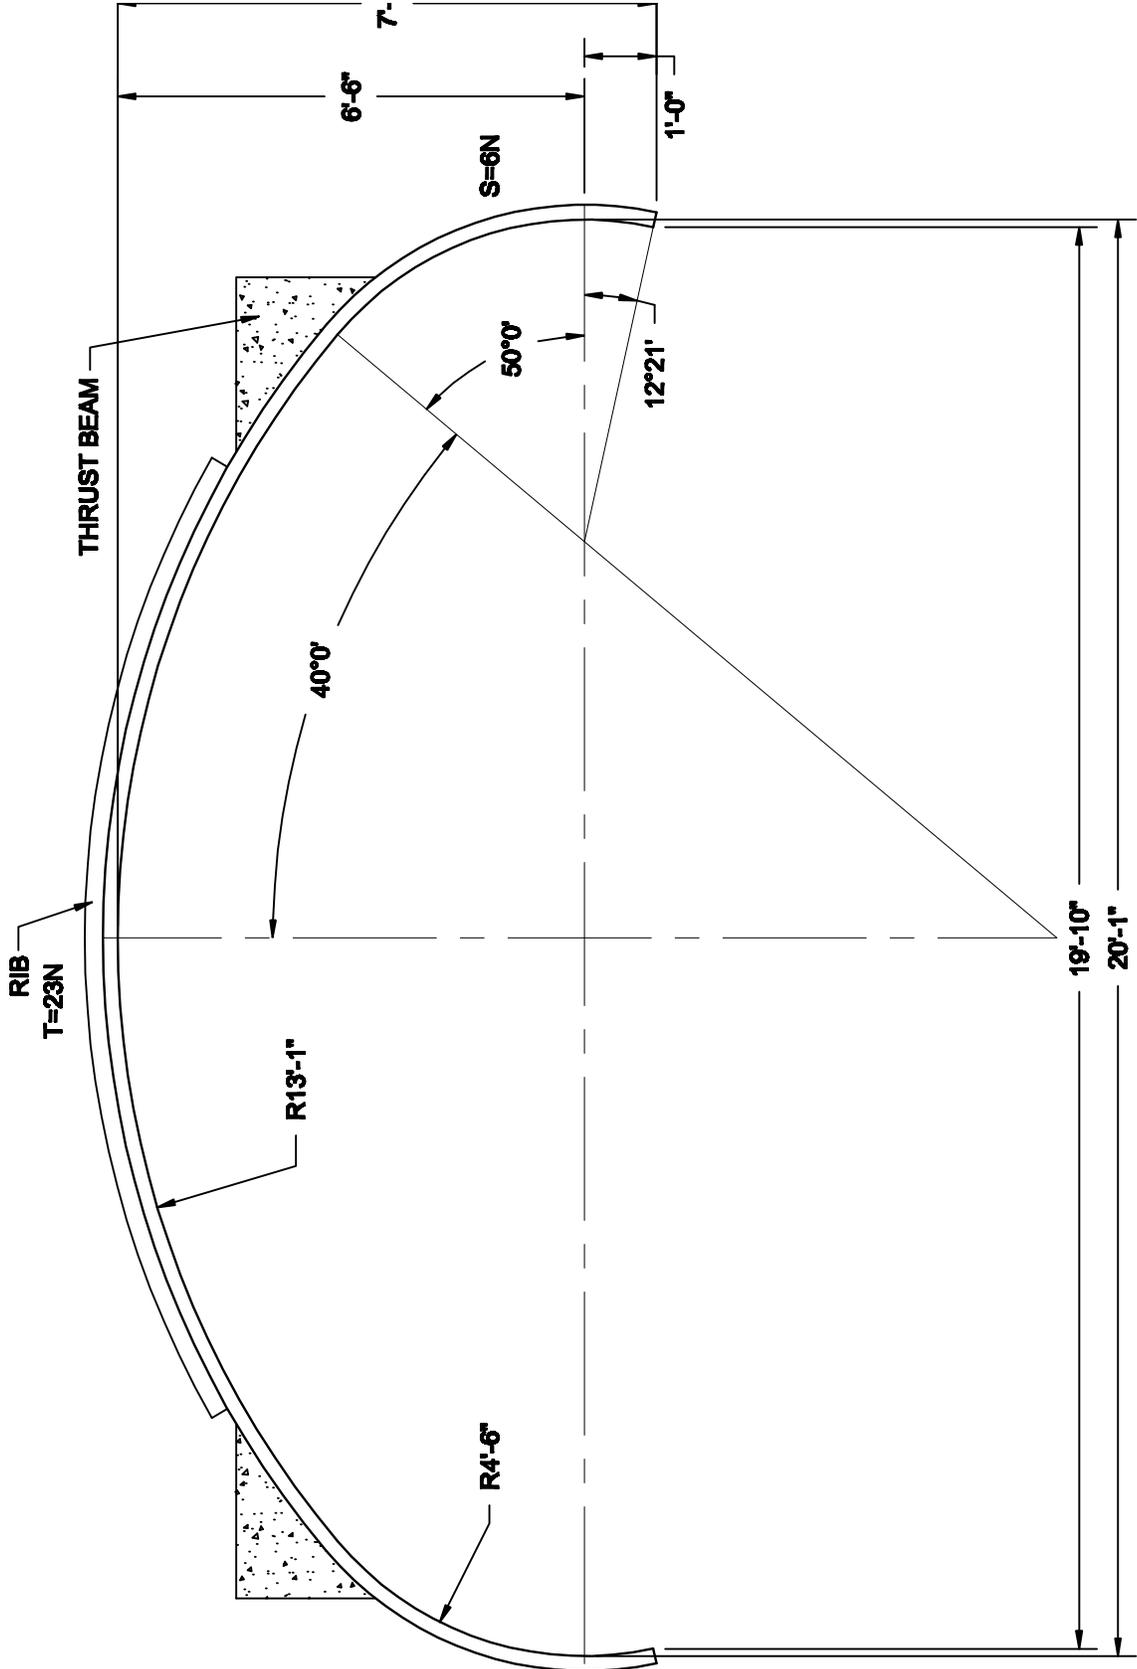


AREA= 120 SF

NOTES:  
 1. ALL DIMENSIONS ARE TO THE INSIDE CORRUGATION CREST UNLESS NOTED OTHERWISE.  
 2. ALL DIMENSIONS ARE SUBJECT TO MANUFACTURING TOLERANCES.



**ALSP LOW PROFILE ARCH  
 (#23 A 6) 20'-1" SPAN x 7'-6" RISE**

DRAWN BY: CMD	REV. BY: XX	SCALE: 3/8"=1'-0"
---------------	-------------	-------------------

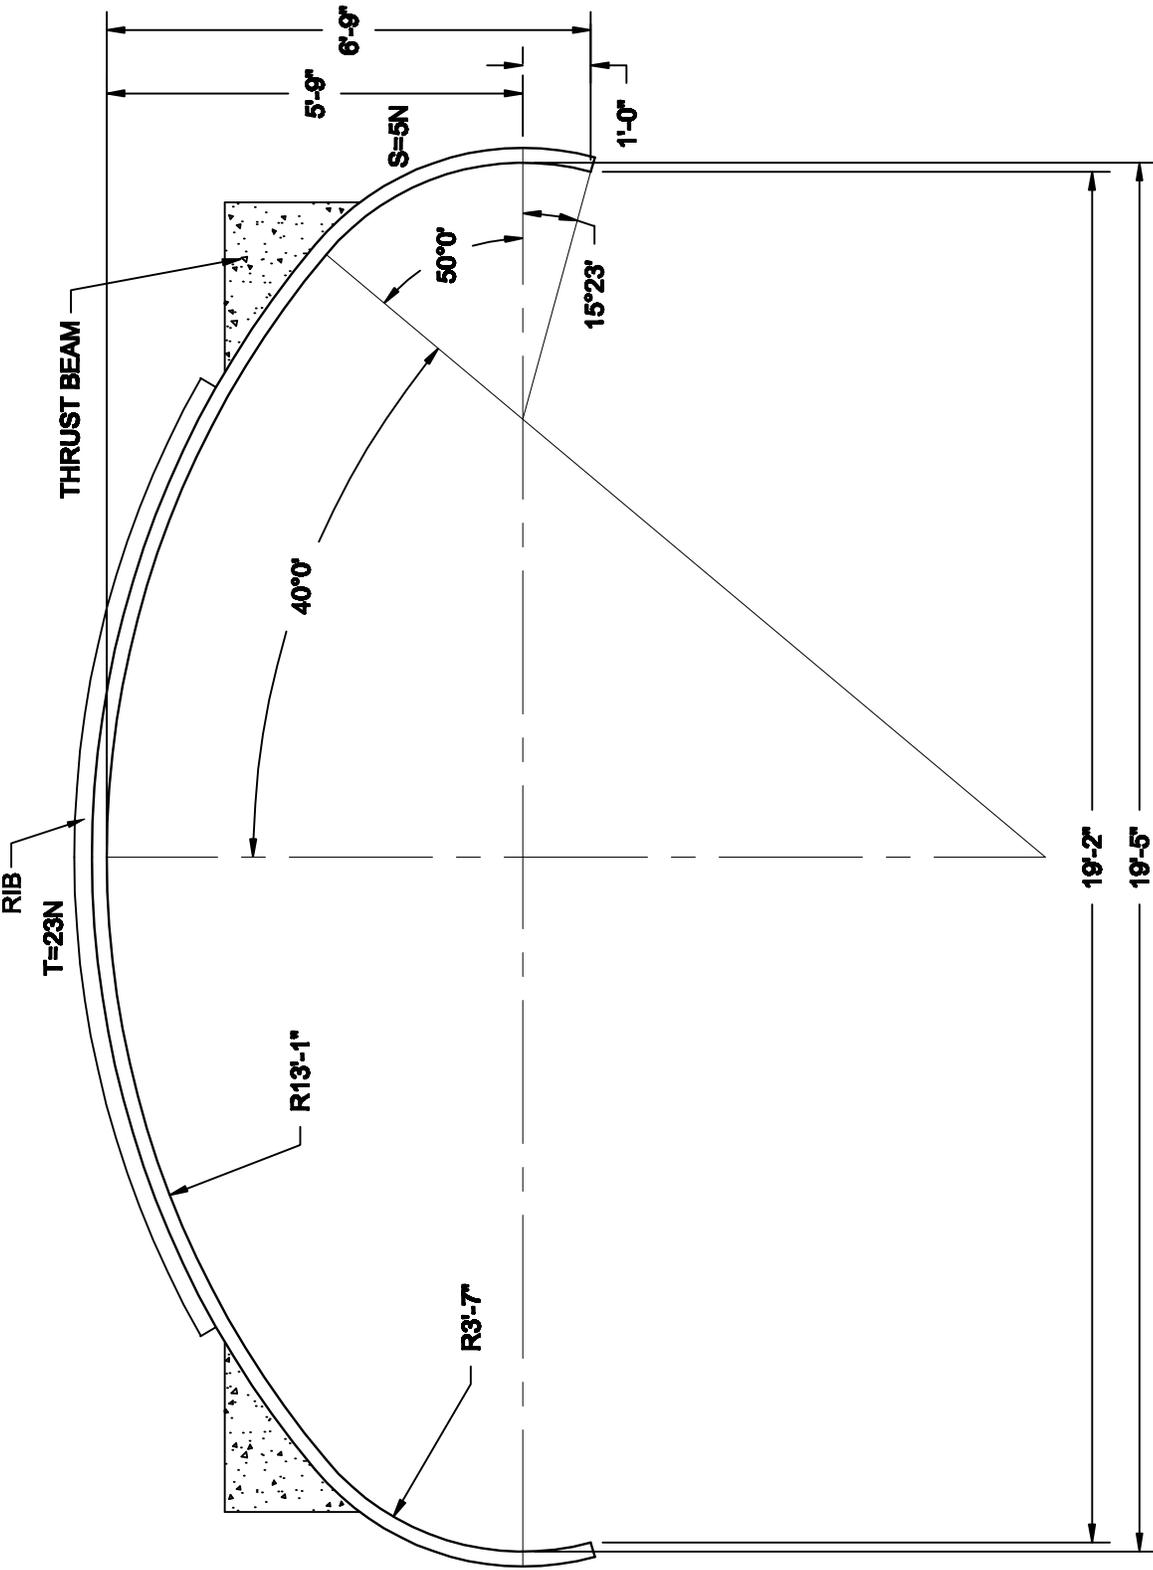


AREA= 105 SF

NOTES:  
 1. ALL DIMENSIONS ARE TO THE INSIDE CORRUGATION CREST UNLESS NOTED OTHERWISE.  
 2. ALL DIMENSIONS ARE SUBJECT TO MANUFACTURING TOLERANCES.



**ALSP LOW PROFILE ARCH**  
**(#23 A 5) 19'-5" SPAN x 6'-9" RISE**

DRAWN BY: CMD	REV. BY: XX	SCALE: 3/8"=1'-0"
---------------	-------------	-------------------

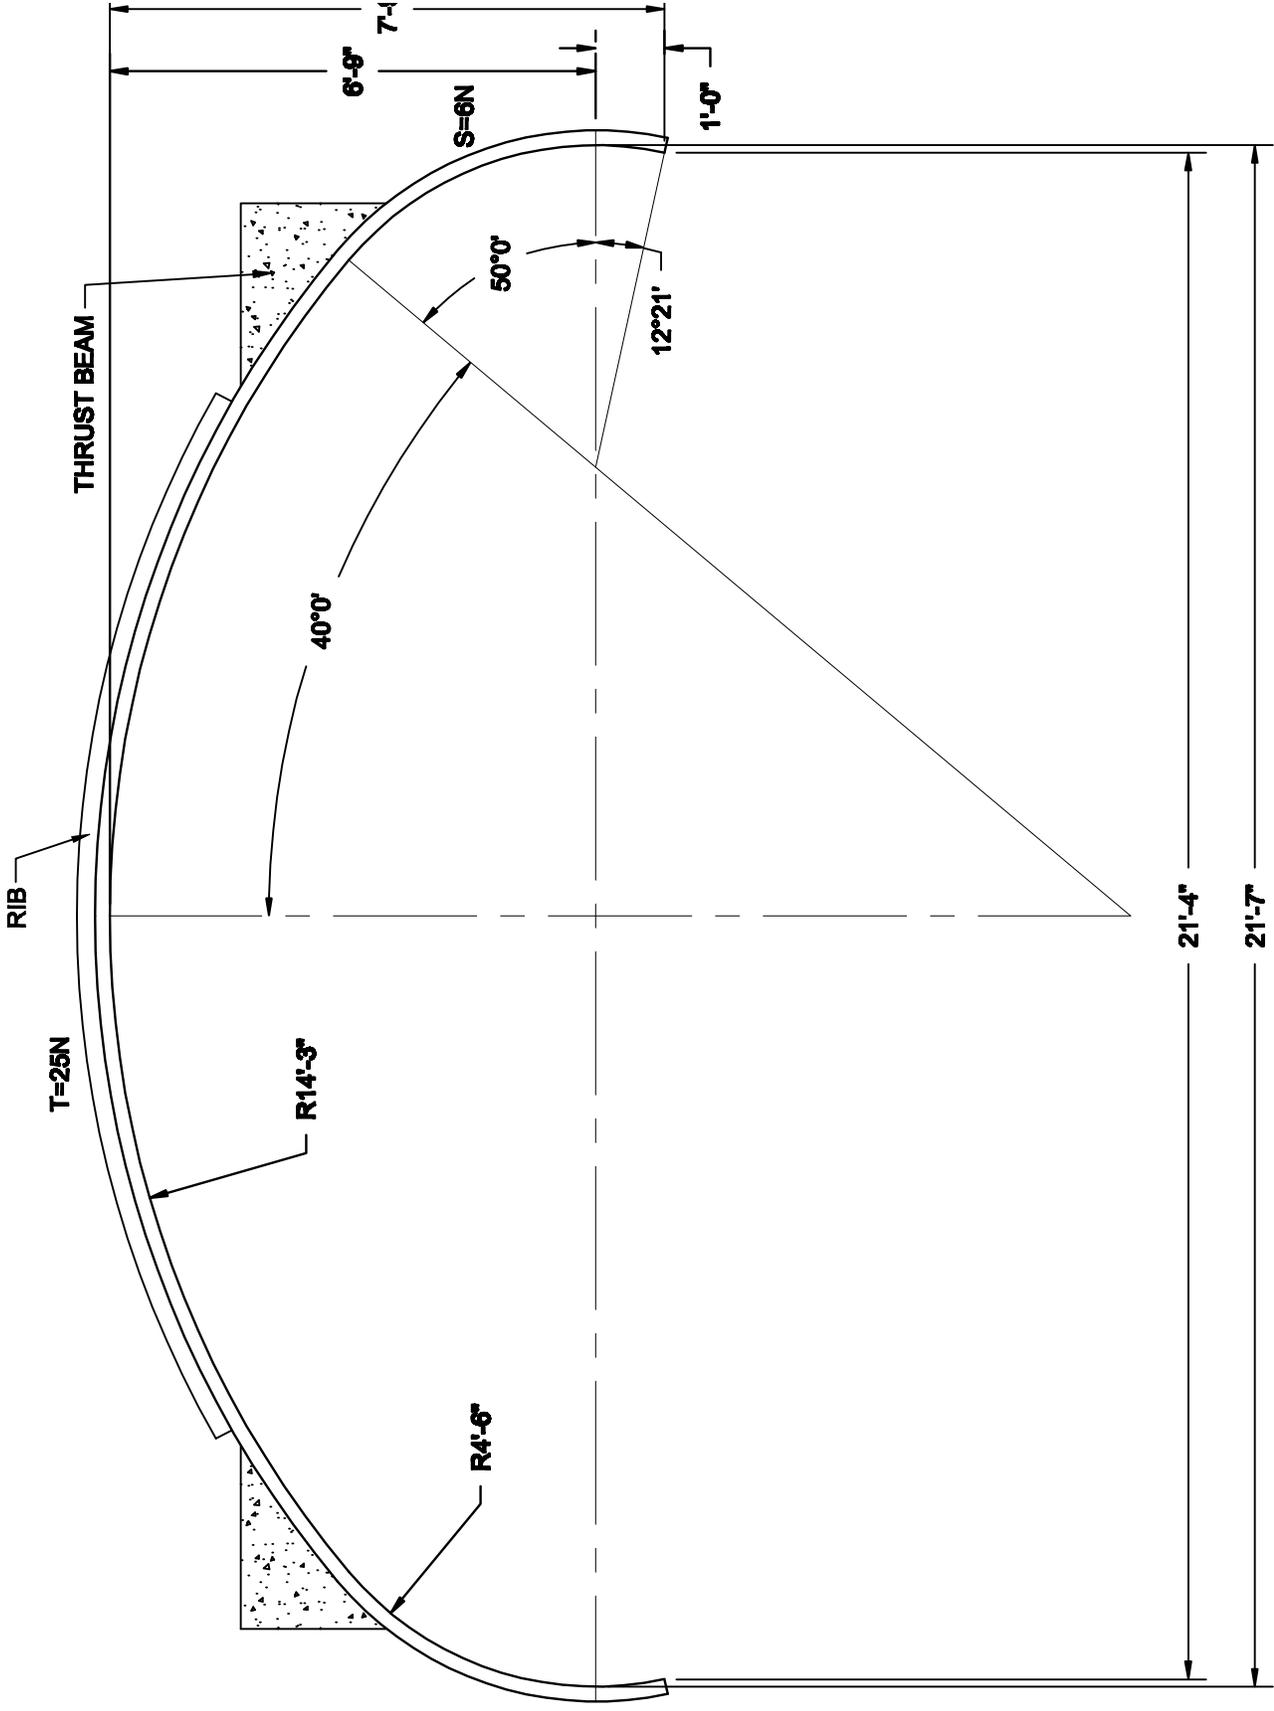


AREA= 133 SF

- NOTES:
1. ALL DIMENSIONS ARE TO THE INSIDE CORRUGATION CREST UNLESS NOTED OTHERWISE.
  2. ALL DIMENSIONS ARE SUBJECT TO MANUFACTURING TOLERANCES.



**ALSP LOW PROFILE ARCH**  
**(#25 A 6) 21'-7" SPAN x 7'-9" RISE**

DRAWN BY: CMD	REV. BY: XX	SCALE: 3/8"=1'-0"
---------------	-------------	-------------------

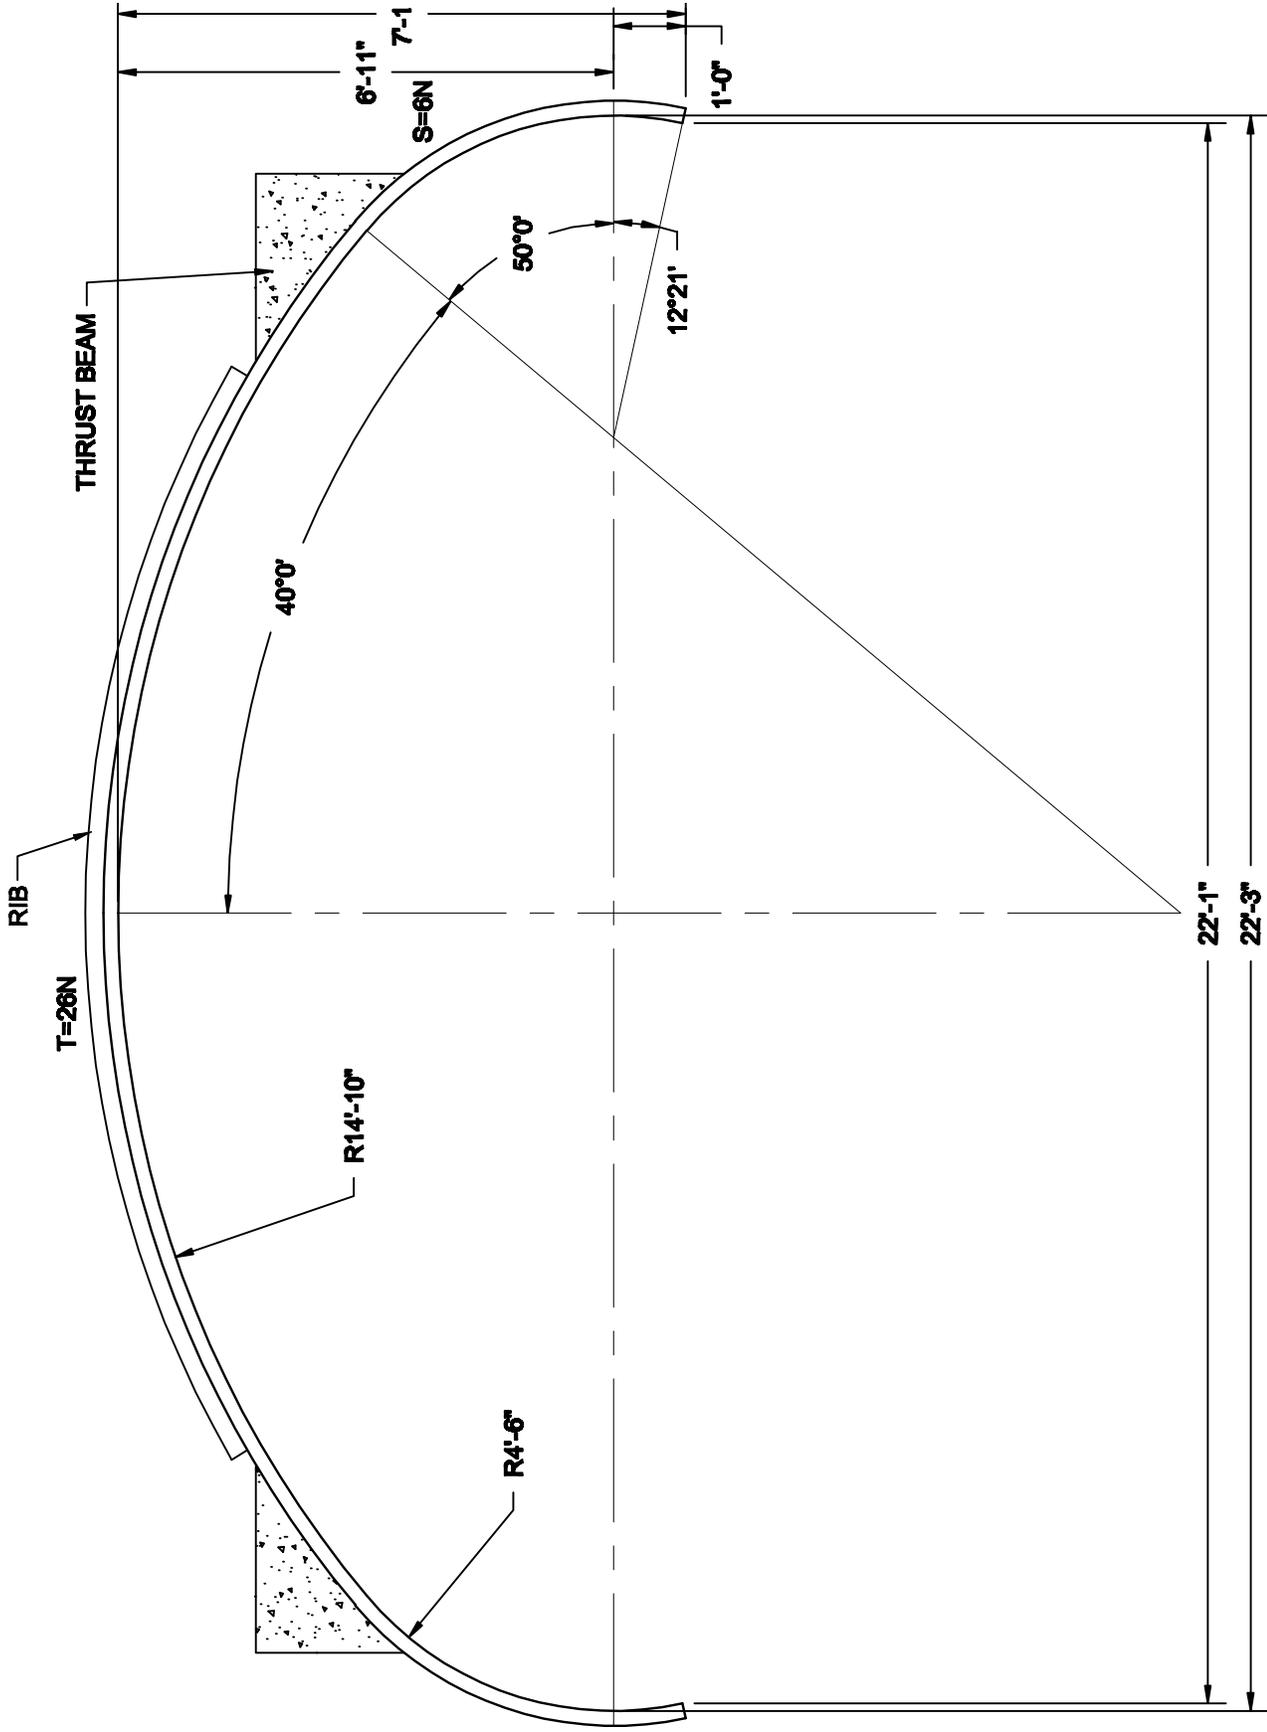


AREA= 140 SF

NOTES:  
 1. ALL DIMENSIONS ARE TO THE INSIDE CORRUGATION CREST UNLESS NOTED OTHERWISE.  
 2. ALL DIMENSIONS ARE SUBJECT TO MANUFACTURING TOLERANCES.



**ALSP LOW PROFILE ARCH  
 (#26 A 6) 22'-3" SPAN x 7'-11" RISE**

DRAWN BY: CMD	REV. BY: XX	SCALE: 3/8"=1'-0"
---------------	-------------	-------------------

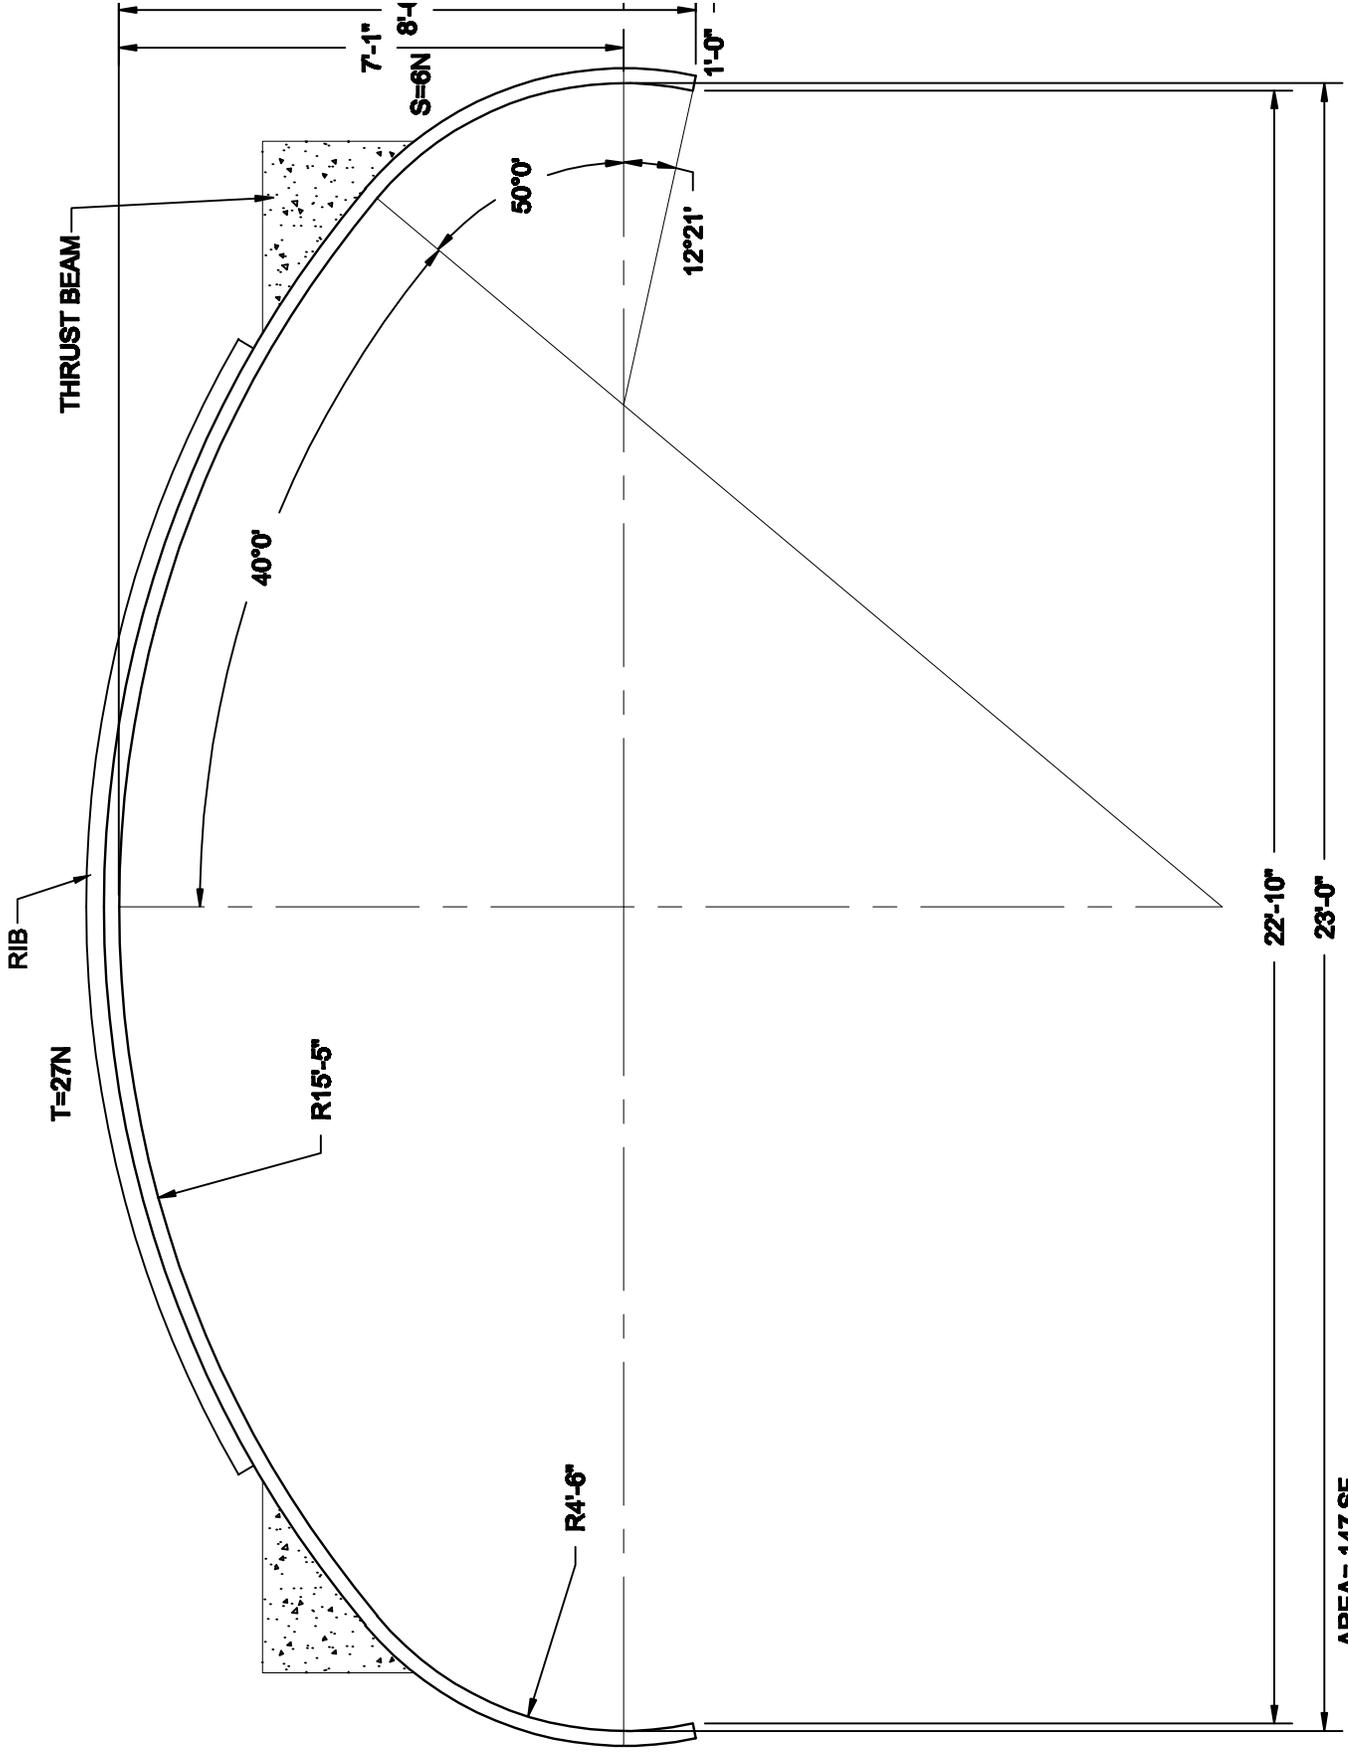


AREA= 147 SF

NOTES:  
 1. ALL DIMENSIONS ARE TO THE INSIDE CORRUGATION CREST UNLESS NOTED OTHERWISE.  
 2. ALL DIMENSIONS ARE SUBJECT TO MANUFACTURING TOLERANCES.



**ALSP LOW PROFILE ARCH**  
 (#27 A 6) 23'-0" SPAN x 8'-0" RISE

DRAWN BY: CMD	REV. BY: XX	SCALE: 3/8"=1'-0"
---------------	-------------	-------------------

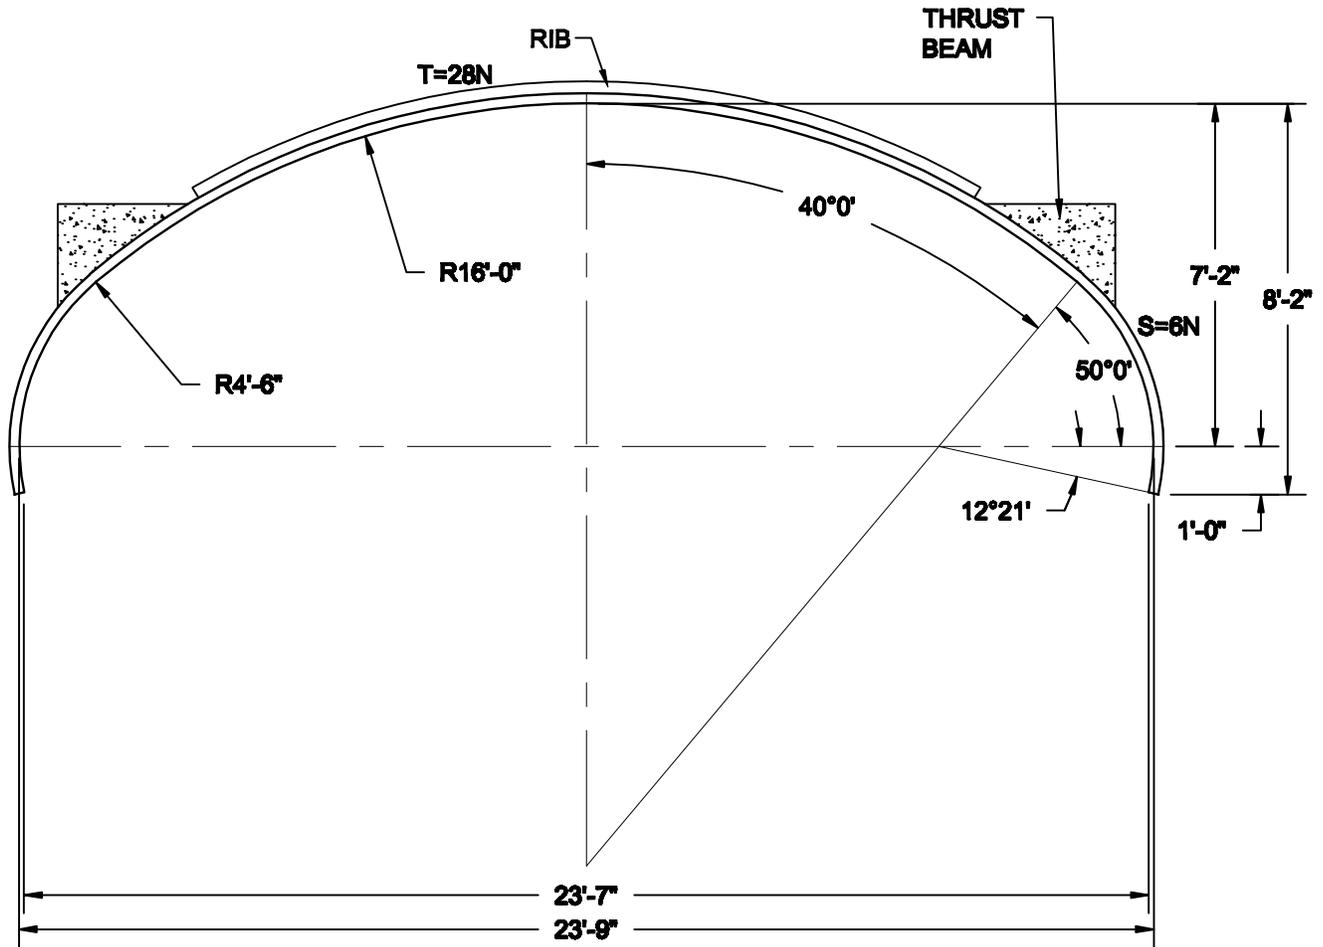

AREA= 154 SF

NOTES:


1. ALL DIMENSIONS ARE TO THE INSIDE CORRUGATION CREST UNLESS NOTED OTHERWISE.
2. ALL DIMENSIONS ARE SUBJECT TO MANUFACTURING TOLERANCES.



© COPYRIGHT

**ALSP LOW PROFILE ARCH  
(#28 A 6) 23'-9" SPAN x 8'-2" RISE**

DRAWN BY:	CMD	REV. BY:	XX	SCALE:	1/4"=1'-0"
DATE:	8/01/02	REV. DATE:	XX	DWG#:	1011651A

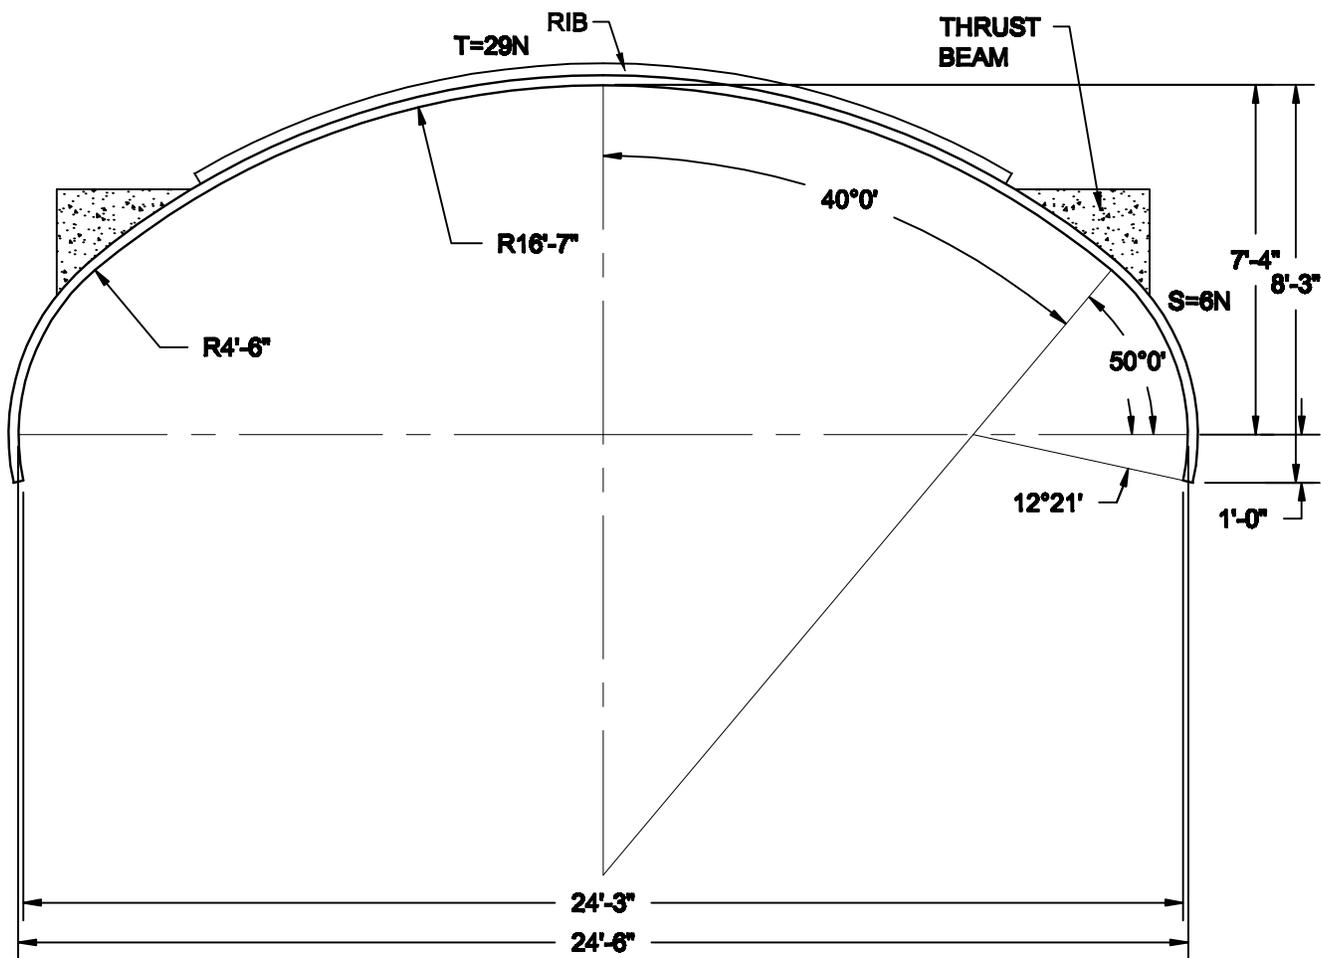

AREA= 161 SF

NOTES:


1. ALL DIMENSIONS ARE TO THE INSIDE CORRUGATION CREST UNLESS NOTED OTHERWISE.
2. ALL DIMENSIONS ARE SUBJECT TO MANUFACTURING TOLERANCES.



© COPYRIGHT

**ALSP LOW PROFILE ARCH  
(#29 A 6) 24'-6" SPAN x 8'-3" RISE**

DRAWN BY:	CMD	REV. BY:	XX	SCALE:	1/4"=1'-0"
DATE:	8/02/02	REV. DATE:	XX	DWG#:	1011652A

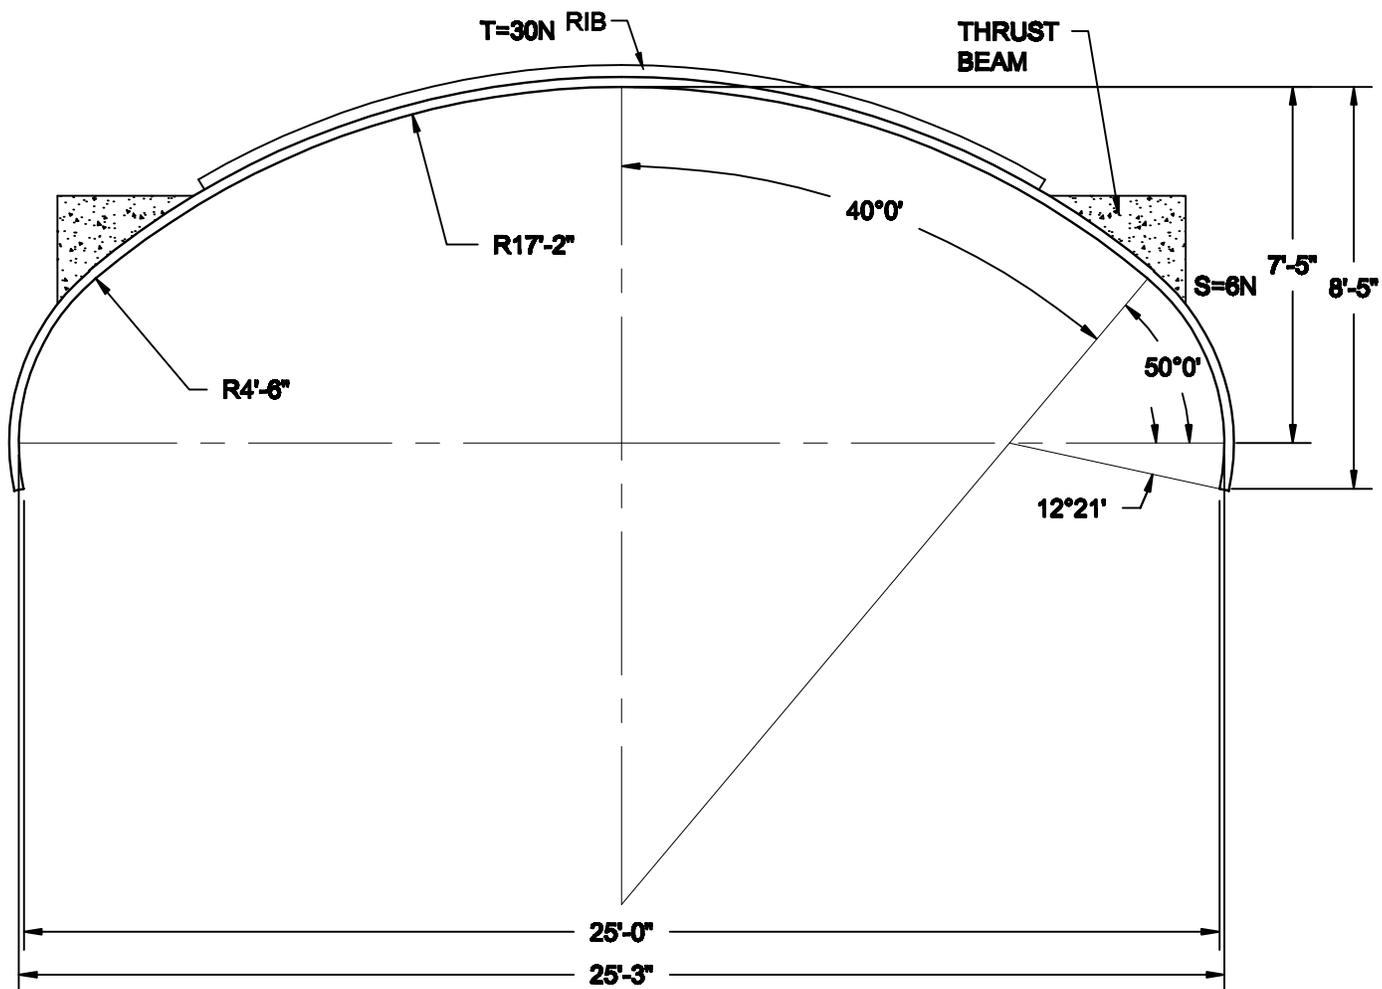

AREA= 168 SF

NOTES:


1. ALL DIMENSIONS ARE TO THE INSIDE CORRUGATION CREST UNLESS NOTED OTHERWISE.
2. ALL DIMENSIONS ARE SUBJECT TO MANUFACTURING TOLERANCES.



© COPYRIGHT

**ALSP LOW PROFILE ARCH**  
**(#30 A 6) 25'-3" SPAN x 8'-5" RISE**

DRAWN BY:	CMD	REV. BY:	XX	SCALE:	1/4"=1'-0"
DATE:	8/02/02	REV. DATE:	XX	DWG#:	1011653A

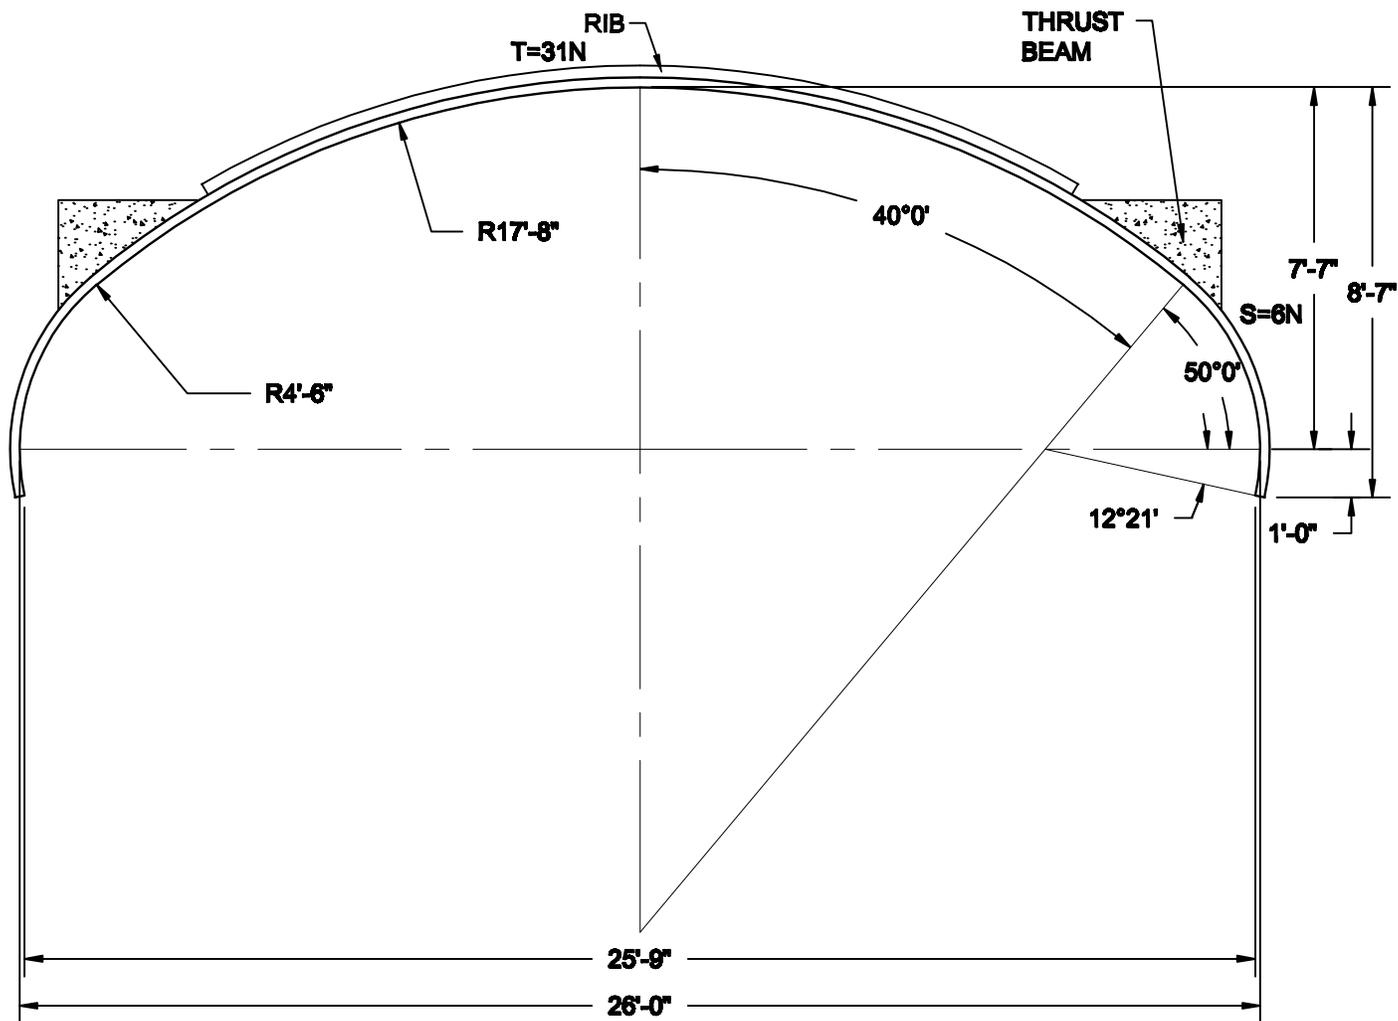

AREA= 176 SF

NOTES:


1. ALL DIMENSIONS ARE TO THE INSIDE CORRUGATION CREST UNLESS NOTED OTHERWISE.
2. ALL DIMENSIONS ARE SUBJECT TO MANUFACTURING TOLERANCES.



© COPYRIGHT

ALSP LOW PROFILE ARCH  
 (#31 A 6) 26'-0" SPAN x 8'-7" RISE

DRAWN BY:	CMD	REV. BY:	XX	SCALE:	1/4"=1'-0"
DATE:	8/02/02	REV. DATE:	XX	DWG#:	1011654A

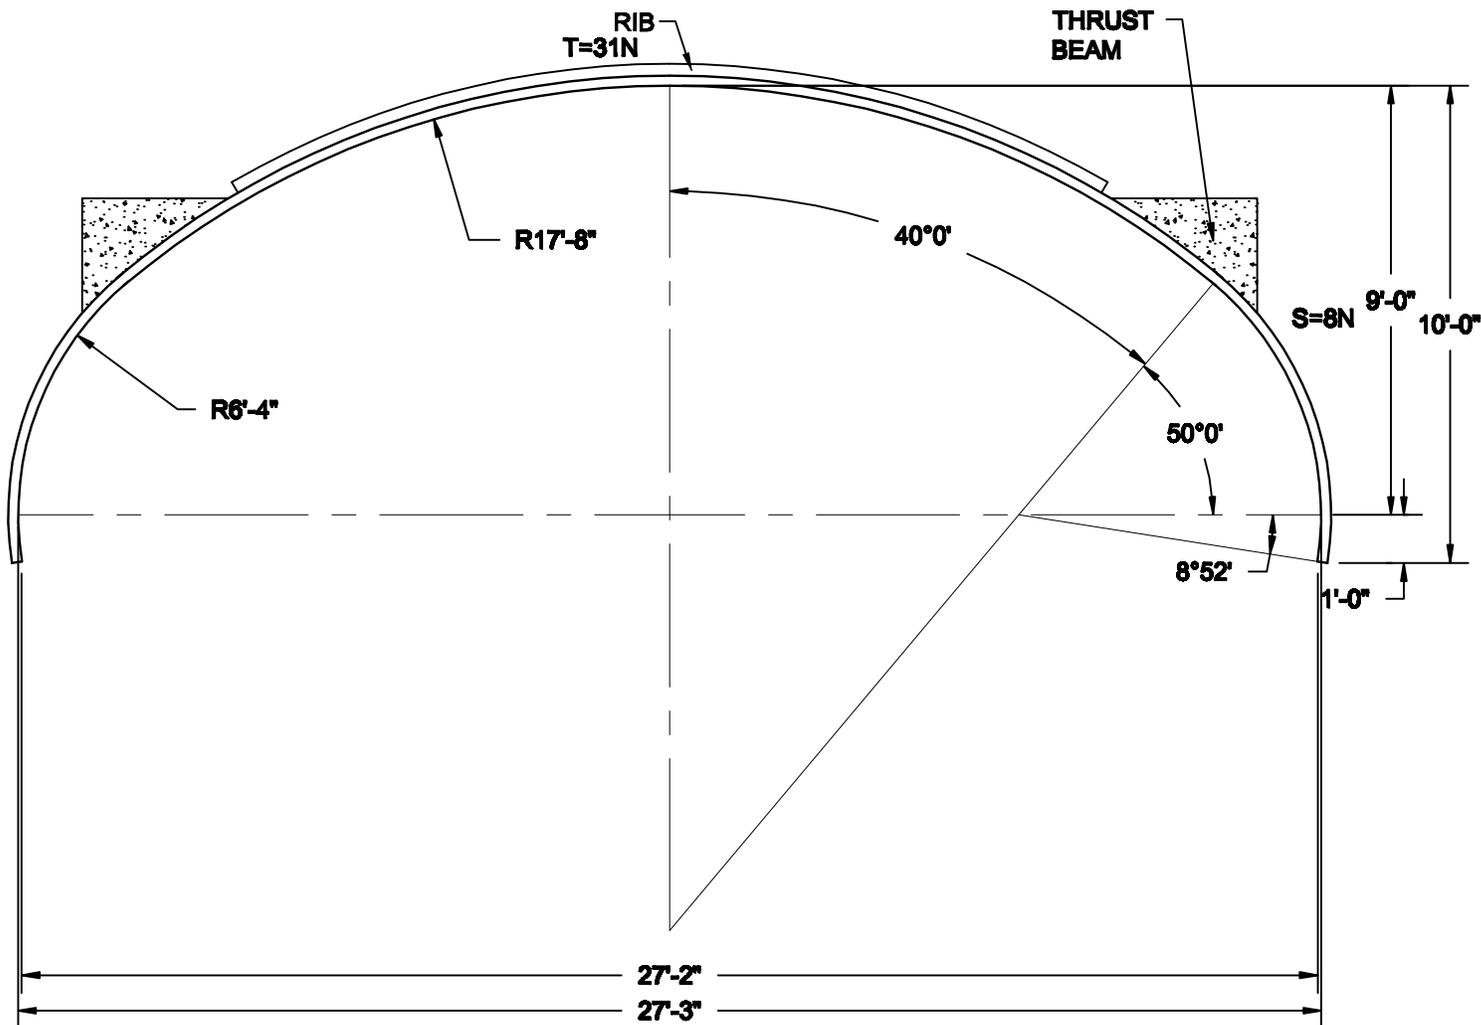

AREA= 217 SF

NOTES:


1. ALL DIMENSIONS ARE TO THE INSIDE CORRUGATION CREST UNLESS NOTED OTHERWISE.
2. ALL DIMENSIONS ARE SUBJECT TO MANUFACTURING TOLERANCES.



© COPYRIGHT

**ALSP LOW PROFILE ARCH**  
**(#31 A 8) 27'-3" SPAN x 10'-0" RISE**

DRAWN BY:	CMD	REV. BY:	XX	SCALE:	1/4"=1'-0"
DATE:	8/02/02	REV. DATE:	XX	DWG#:	1011655A

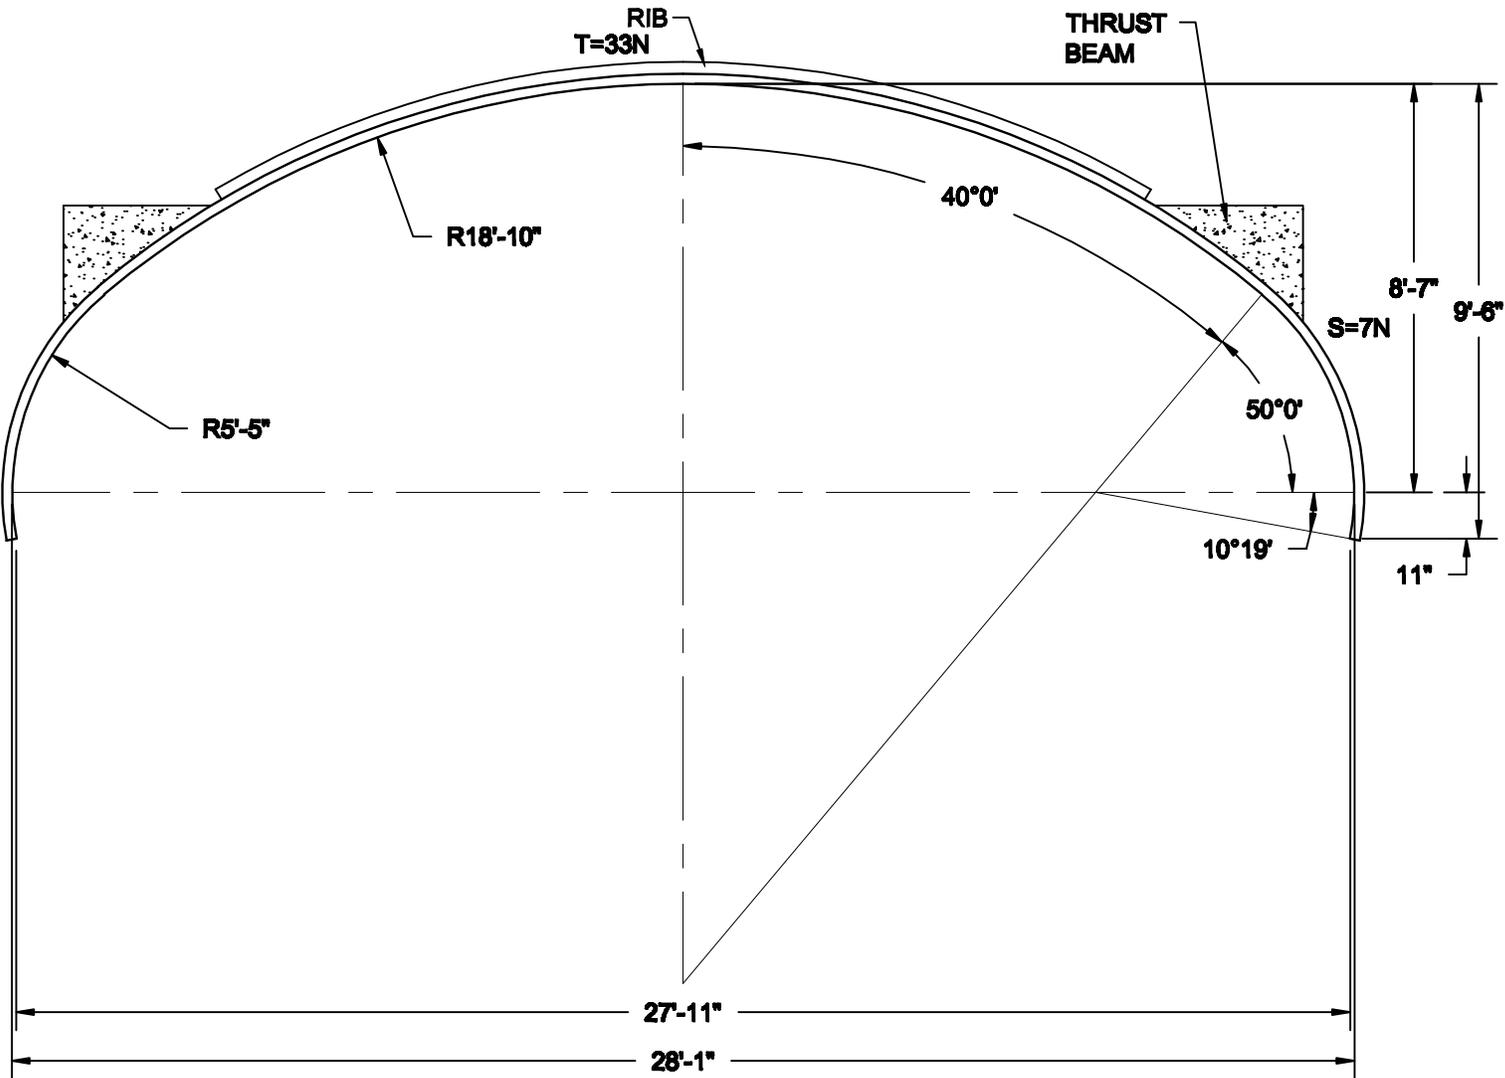

AREA= 212 SF

NOTES:


- 1. ALL DIMENSIONS ARE TO THE INSIDE CORRUGATION CREST UNLESS NOTED OTHERWISE.
- 2. ALL DIMENSIONS ARE SUBJECT TO MANUFACTURING TOLERANCES.



© COPYRIGHT

ALSP LOW PROFILE ARCH  
 (#33 A 7) 28'-1" SPAN x 9'-6" RISE

DRAWN BY:	CMD	REV. BY:	XX	SCALE:	1/4"=1'-0"
DATE:	8/02/02	REV. DATE:	XX	DWG#:	1011666A

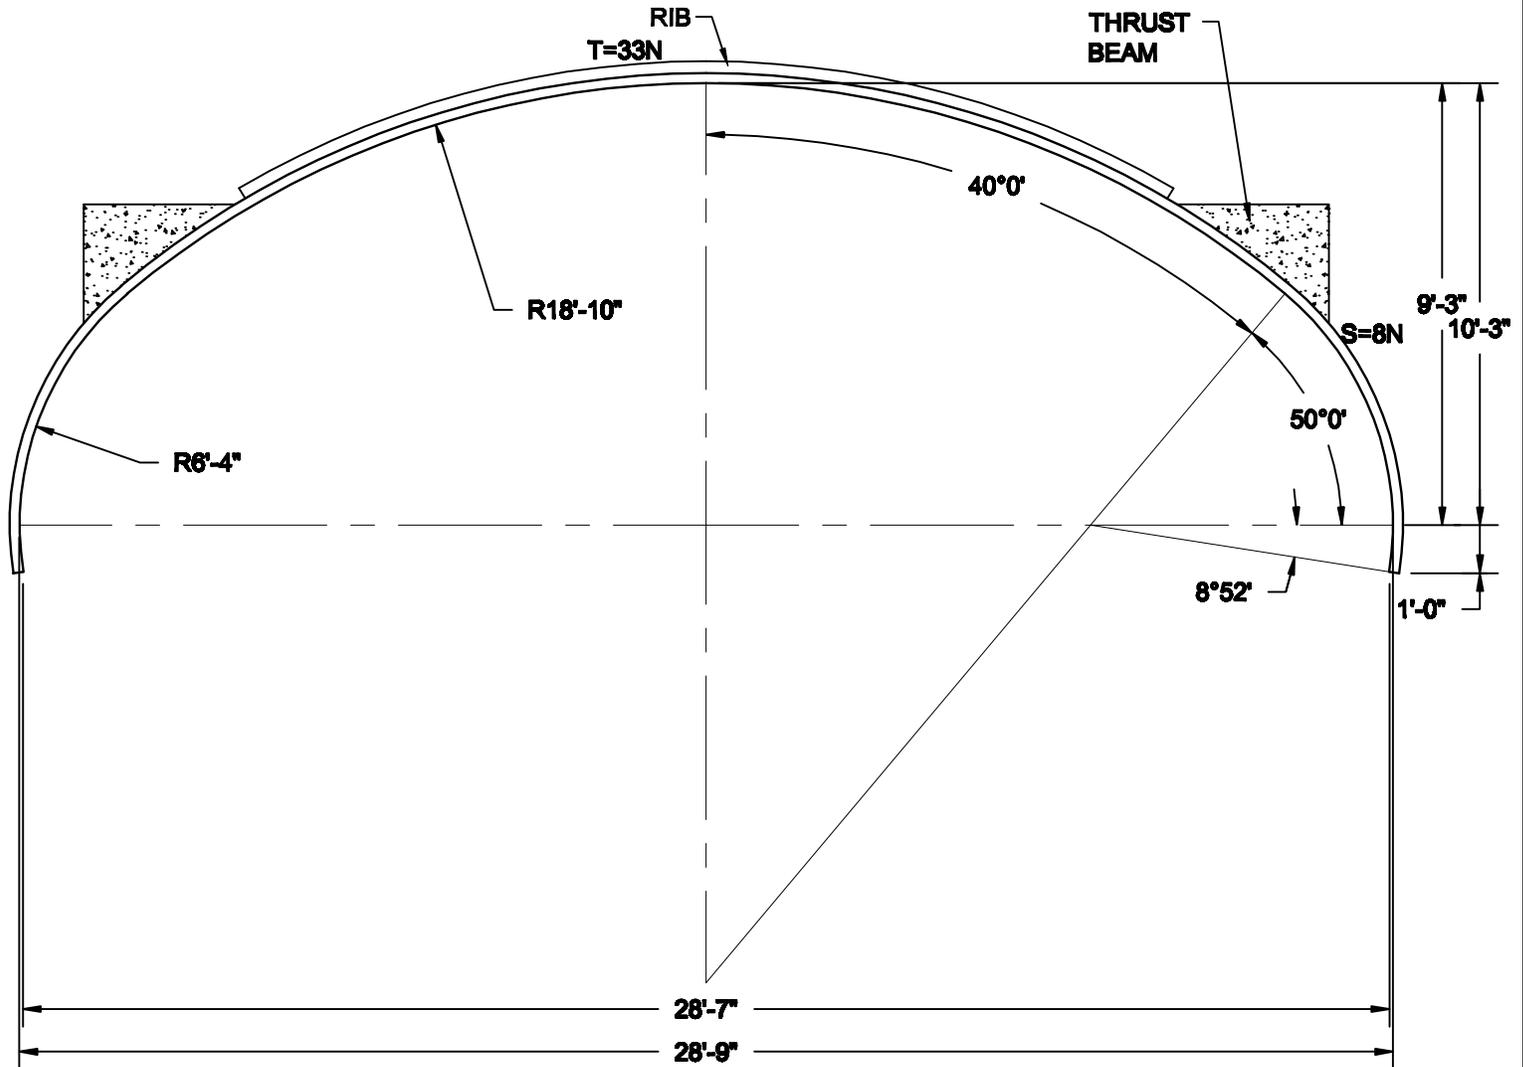

AREA= 234 SF

NOTES:

1. ALL DIMENSIONS ARE TO THE INSIDE CORRUGATION CREST UNLESS NOTED OTHERWISE.
2. ALL DIMENSIONS ARE SUBJECT TO MANUFACTURING TOLERANCES.




© COPYRIGHT

ALSP LOW PROFILE ARCH  
 (#33 A 8) 28'-9" SPAN x 10'-3" RISE

DRAWN BY:	CMD	REV. BY:	XX	SCALE:	1/4"=1'-0"
DATE:	8/05/02	REV. DATE:	XX	DWG#:	1011657A

48N

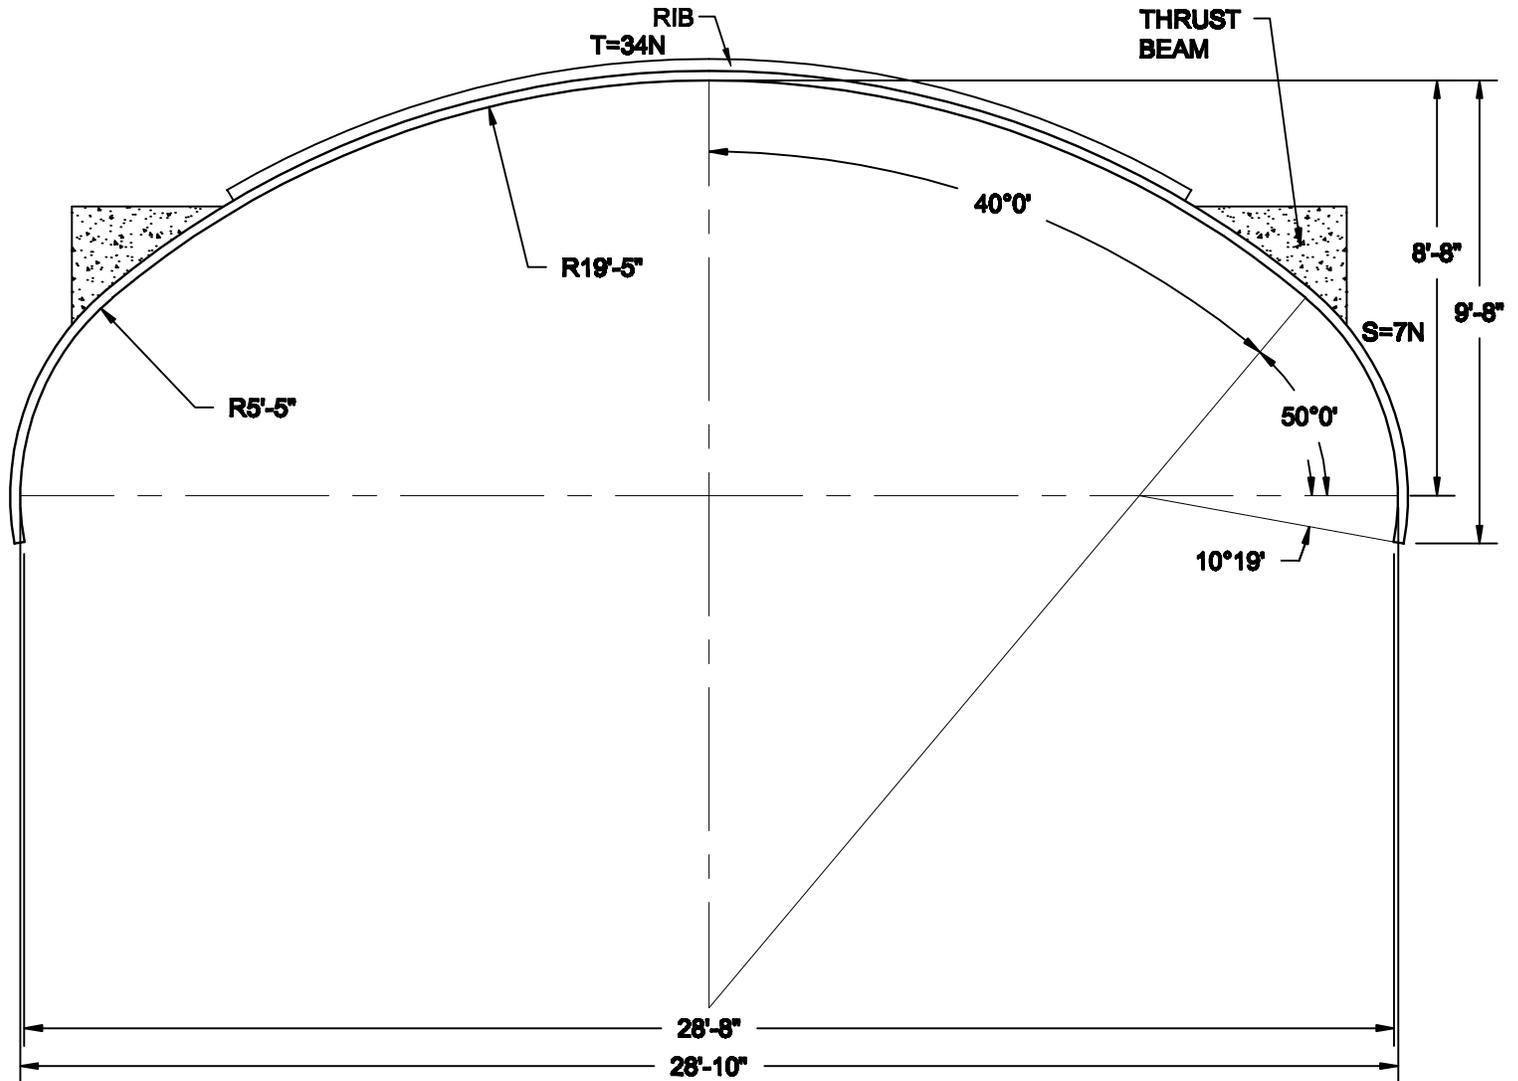

AREA= 220 SF

NOTES:


1. ALL DIMENSIONS ARE TO THE INSIDE CORRUGATION CREST UNLESS NOTED OTHERWISE.
2. ALL DIMENSIONS ARE SUBJECT TO MANUFACTURING TOLERANCES.



© COPYRIGHT

**ALSP LOW PROFILE ARCH**  
**(#34 A 7) 28'-10" SPAN x 9'-8" RISE**

DRAWN BY:	CMD	REV. BY:	XX	SCALE:	1/4"=1'-0"
DATE:	8/05/02	REV. DATE:	XX	DWG#:	1011658A

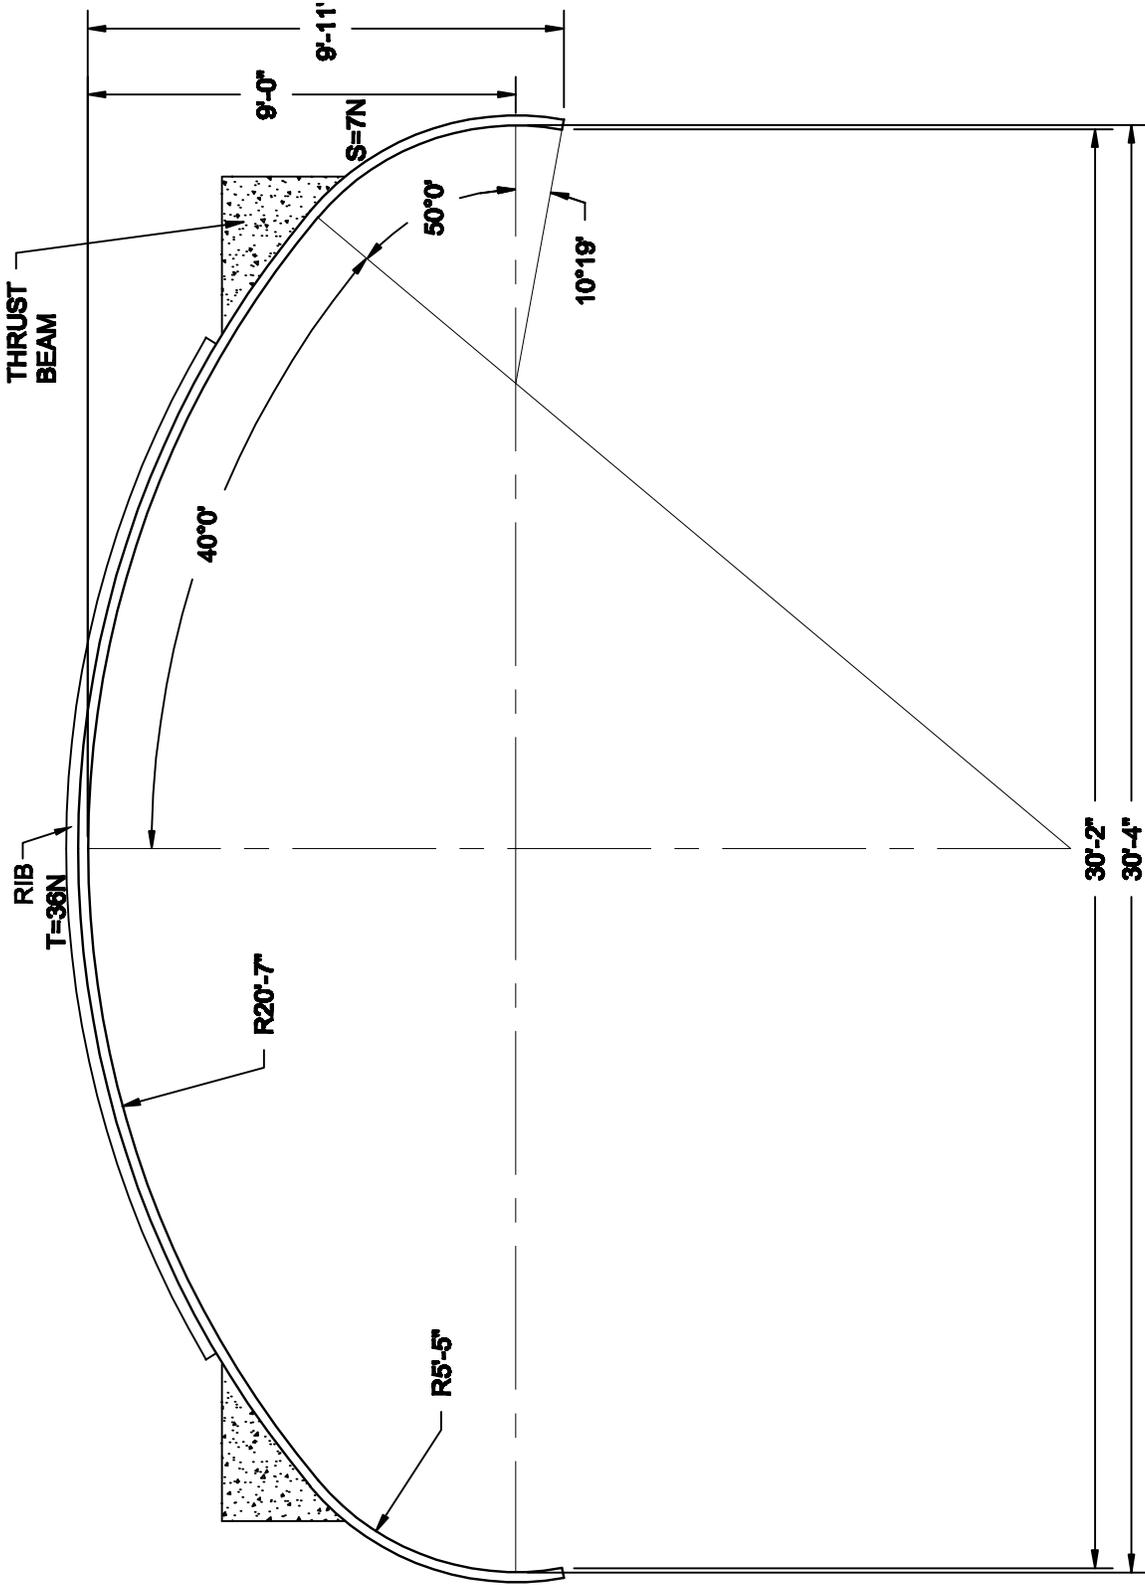

AREA= 237 SF


- NOTES:
1. ALL DIMENSIONS ARE TO THE INSIDE CORRUGATION CREST UNLESS NOTED OTHERWISE.
  2. ALL DIMENSIONS ARE SUBJECT TO MANUFACTURING TOLERANCES.



© COPYRIGHT

**ALSP LOW PROFILE ARCH  
(#36 A 7) 30'-4" SPAN x 9'-11" RISE**

DRAWN BY:	CMD	REV. BY:	XX	SCALE:	1/4"=1'-0"
DATE:	8/05/02	REV. DATE:	XX	DWG#:	1011688A

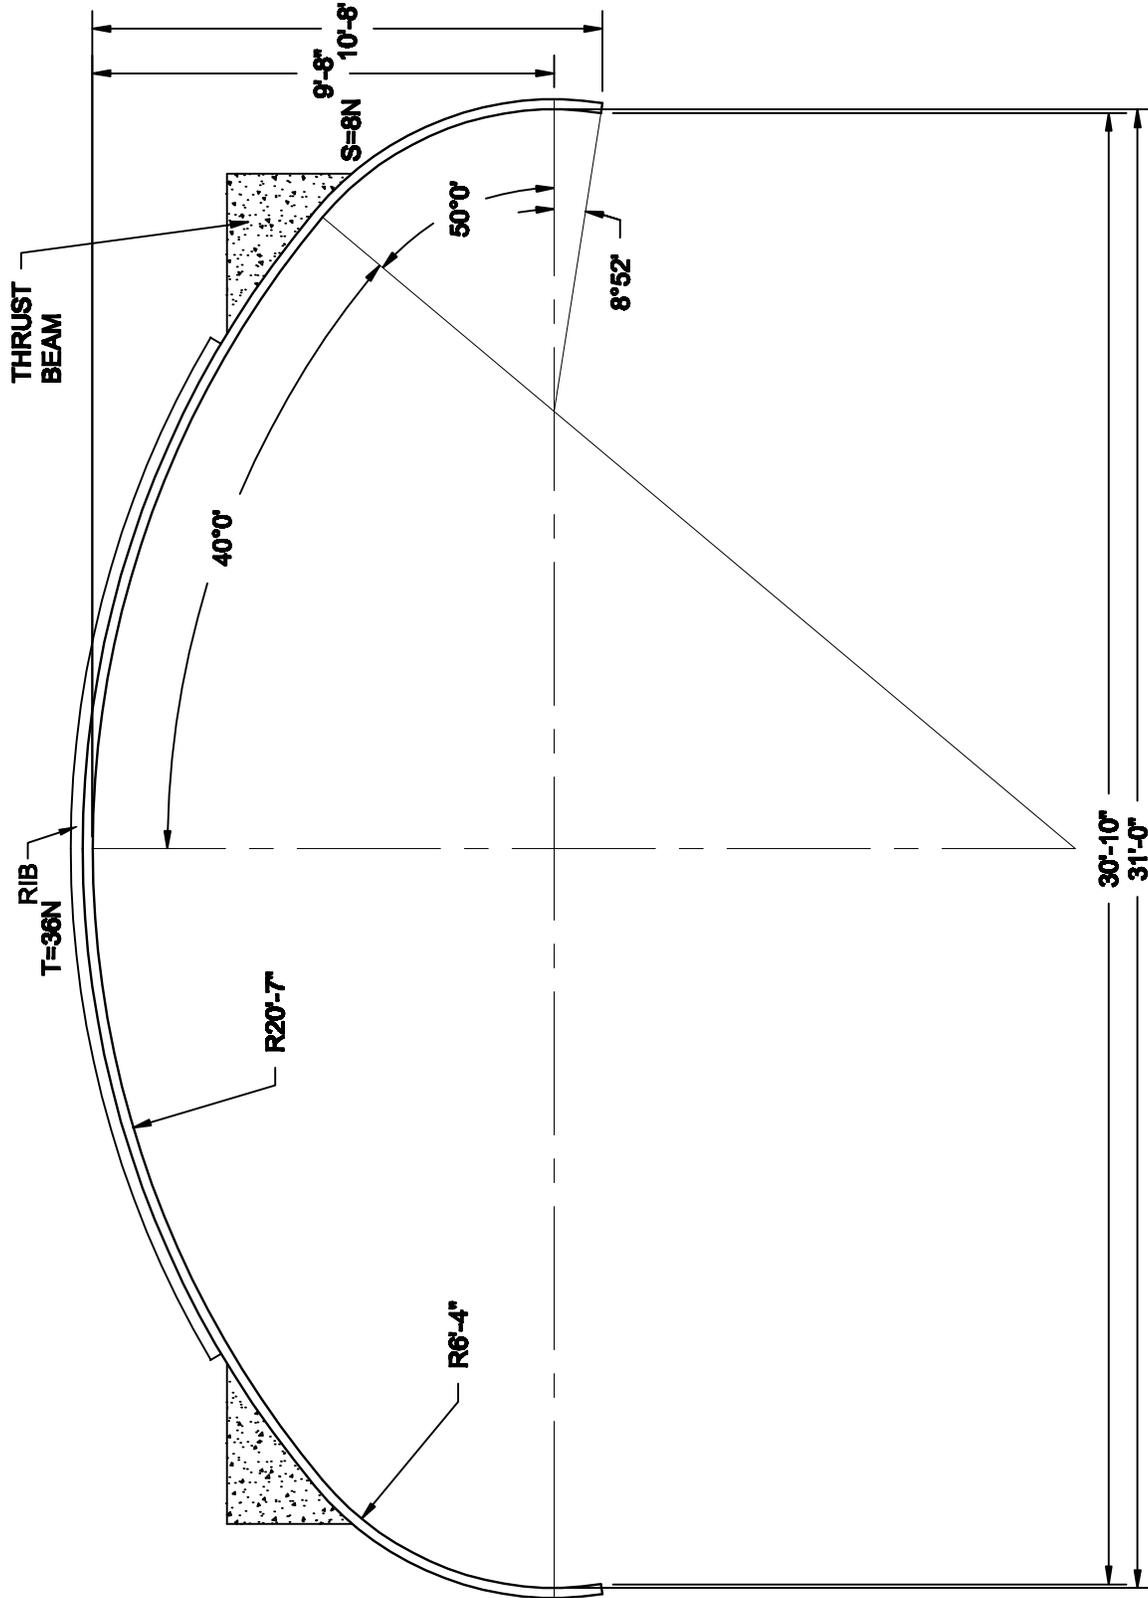


NOTES:  
 1. ALL DIMENSIONS ARE TO THE INSIDE CORRUGATION CREST UNLESS NOTED OTHERWISE.  
 2. ALL DIMENSIONS ARE SUBJECT TO MANUFACTURING TOLERANCES.



© COPYRIGHT

**ALSP LOW PROFILE ARCH  
 (#36 A 8) 31'-0" SPAN x 10'-8" RISE**

DRAWN BY:	CMD	REV. BY:	XX	SCALE:	1/4"=1'-0"
DATE:	8/05/02	REV. DATE:	XX	DWG#:	1011880A

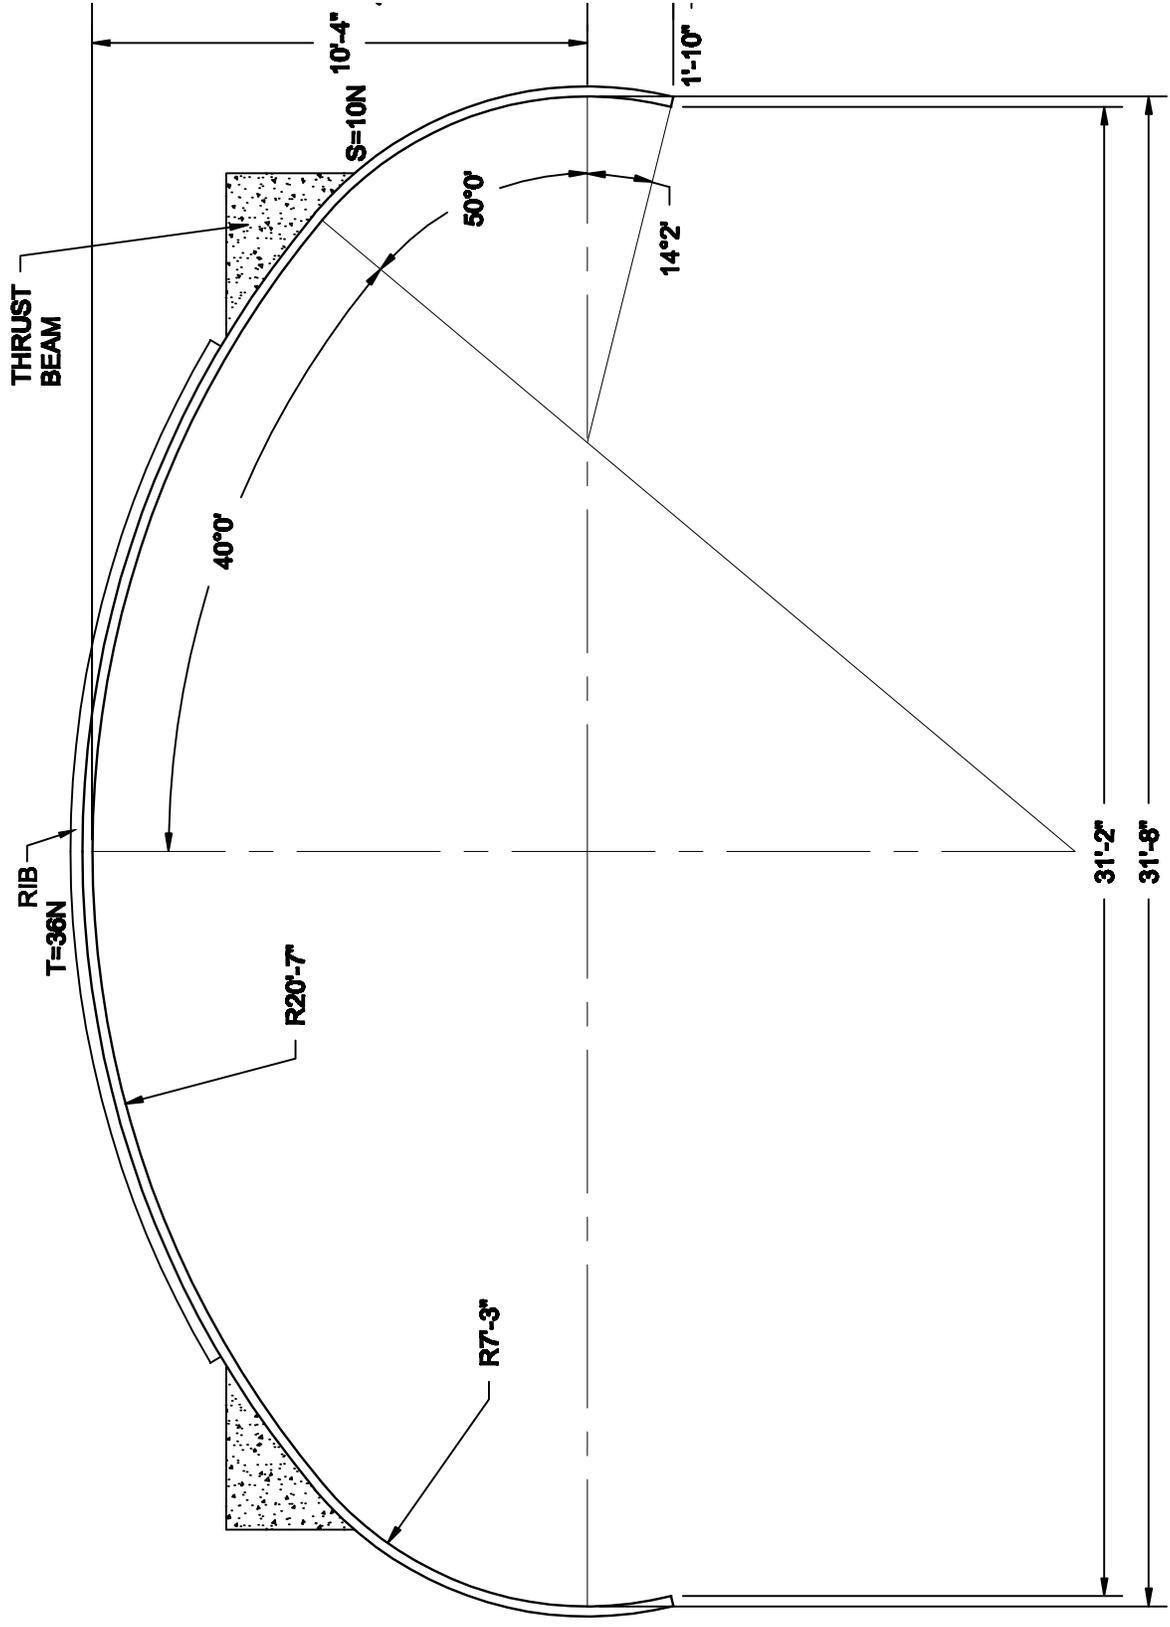

AREA= 309 SF


- NOTES:
1. ALL DIMENSIONS ARE TO THE INSIDE CORRUGATION CREST UNLESS NOTED OTHERWISE.
  2. ALL DIMENSIONS ARE SUBJECT TO MANUFACTURING TOLERANCES.



© COPYRIGHT

**ALSP LOW PROFILE ARCH**  
**(#36 A 10) 31'-8" SPAN x 12'-2" RISE**

DRAWN BY:	CMD	REV. BY:	XX	SCALE:	1/4"=1'-0"
DATE:	8/05/02	REV. DATE:	XX	DWG#:	1011881A

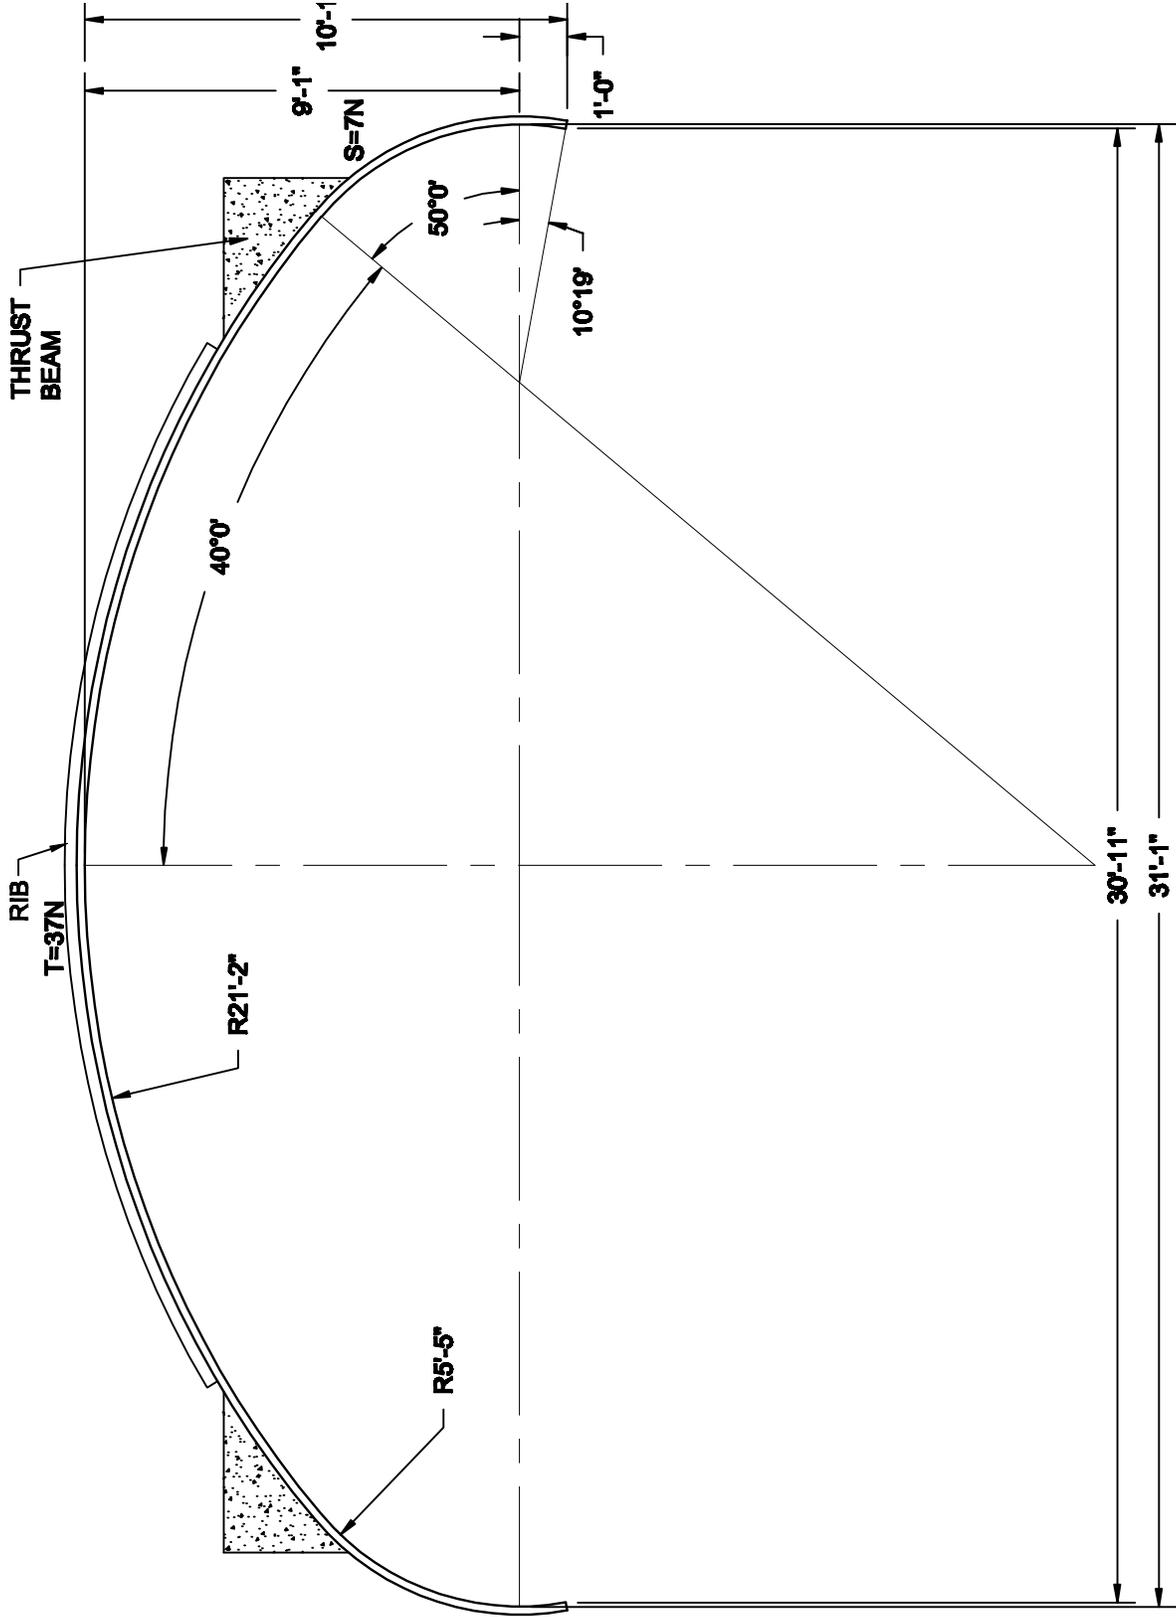

AREA= 246 SF


NOTES:  
 1. ALL DIMENSIONS ARE TO THE INSIDE CORRUGATION CREST UNLESS NOTED OTHERWISE.  
 2. ALL DIMENSIONS ARE SUBJECT TO MANUFACTURING TOLERANCES.



© COPYRIGHT

**ALSP LOW PROFILE ARCH  
 (#37 A 7) 31'-1" SPAN x 10'-1" RISE**

DRAWN BY:	CMD	REV. BY:	XX	SCALE:	1/4"=1'-0"
DATE:	8/05/02	REV. DATE:	XX	DWG#:	1011863A

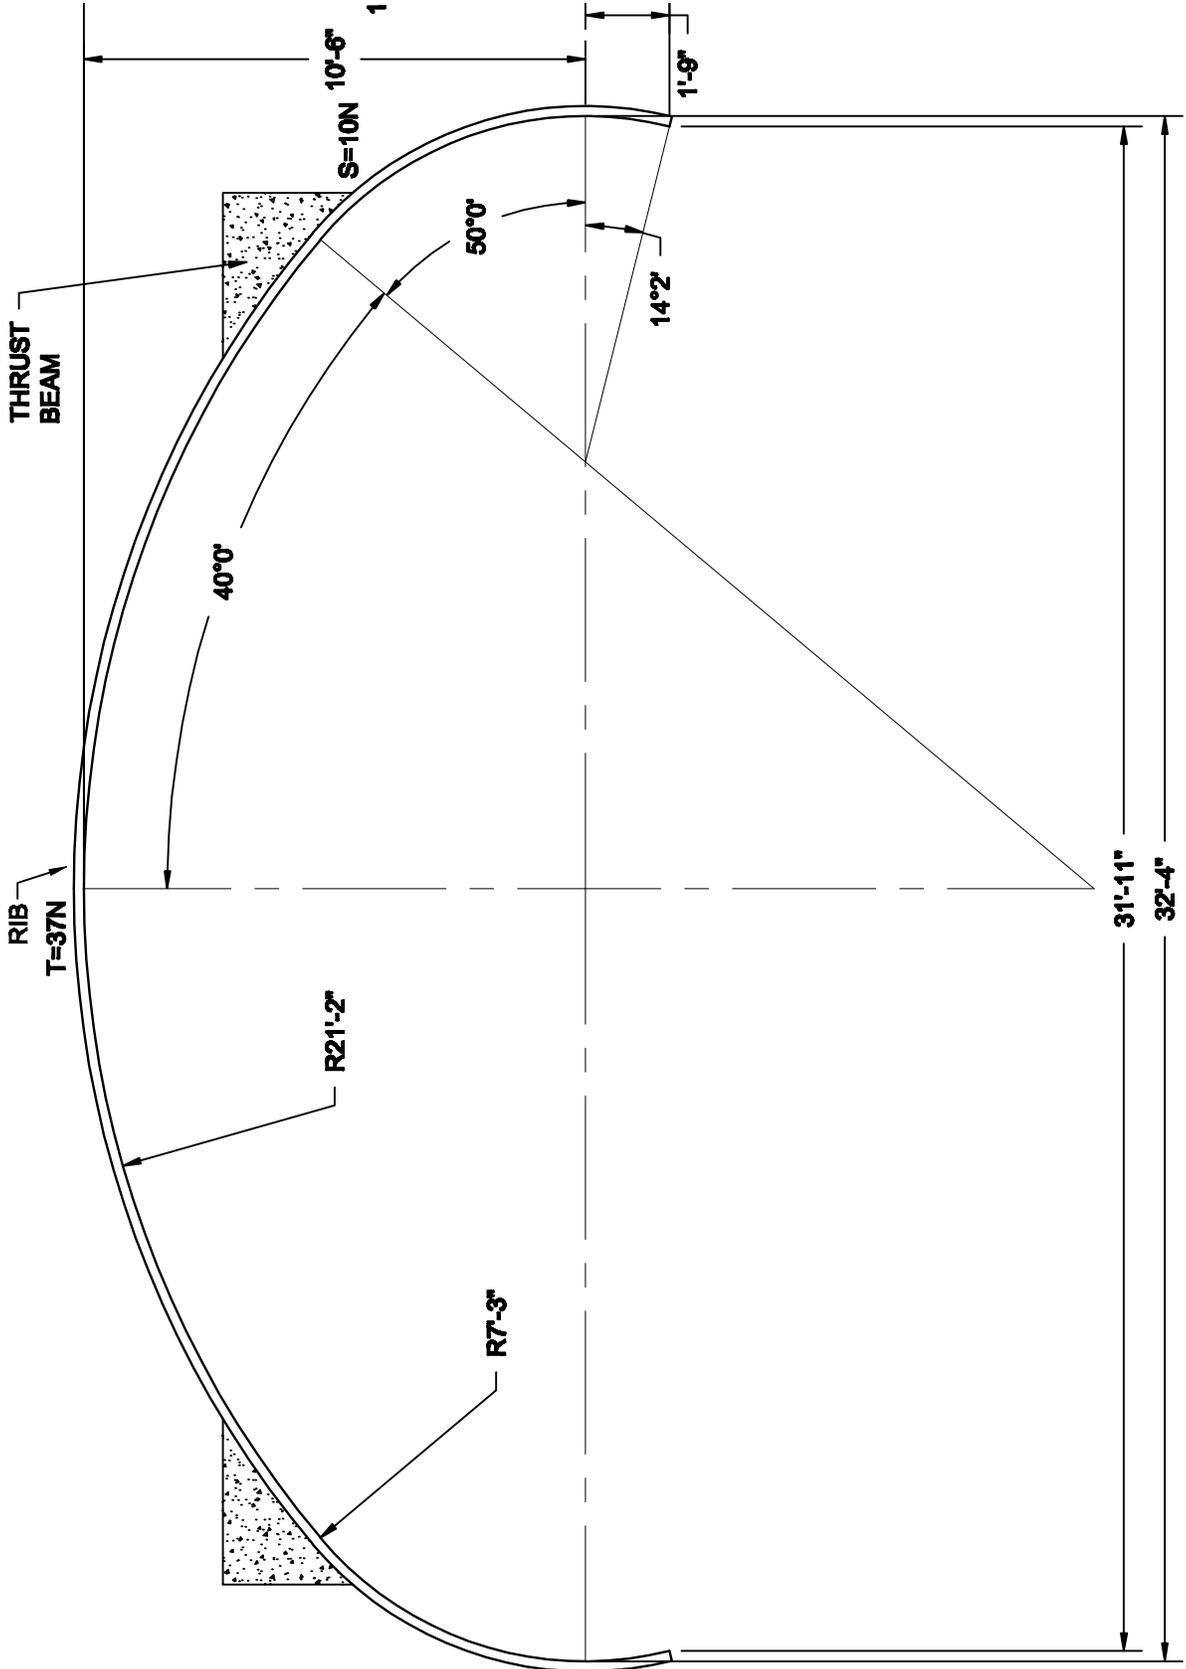

AREA= 320 SF


NOTES:  
 1. ALL DIMENSIONS ARE TO THE INSIDE CORRUGATION CREST UNLESS NOTED OTHERWISE.  
 2. ALL DIMENSIONS ARE SUBJECT TO MANUFACTURING TOLERANCES.



© COPYRIGHT

**ALSP LOW PROFILE ARCH  
 (#37 A 10) 32'-4" SPAN x 12'-3" RISE**

DRAWN BY:	CMD	REV. BY:	XX	SCALE:	1/4"=1'-0"
DATE:	8/08/02	REV. DATE:	XX	DWG#:	1011884A

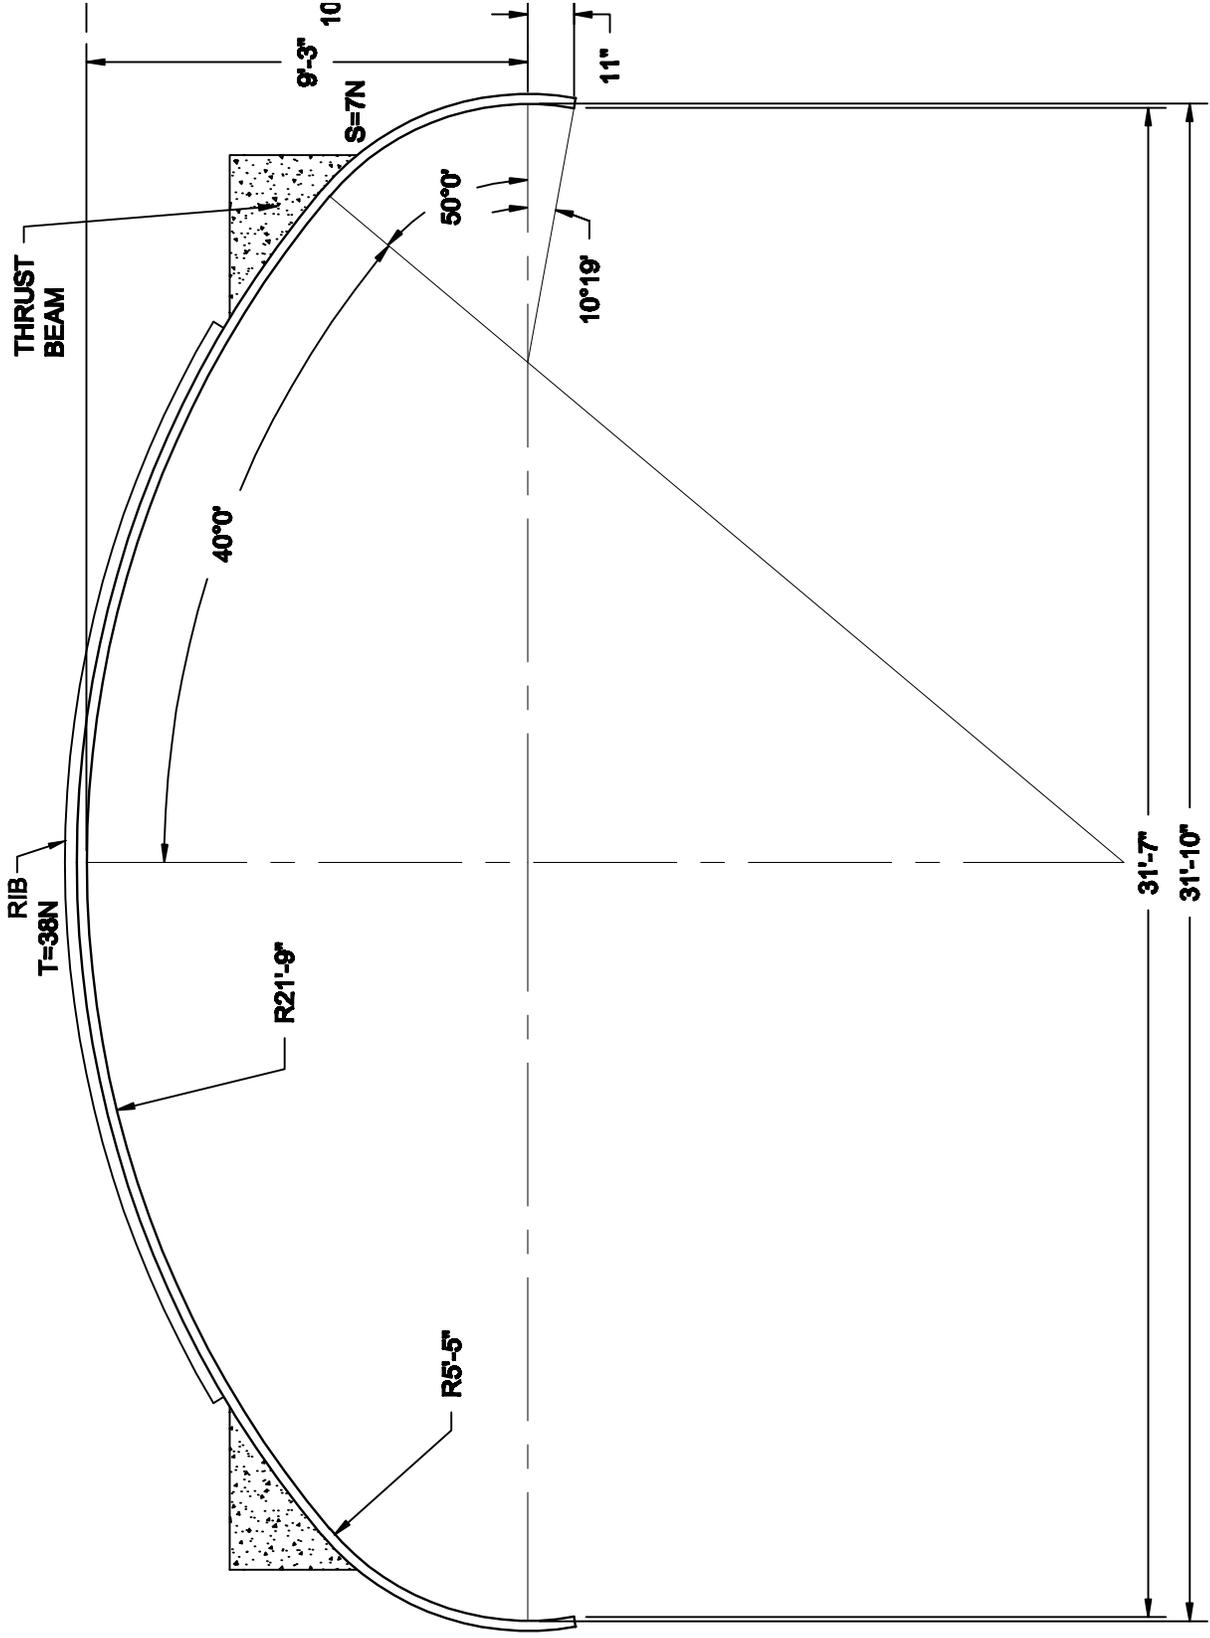

AREA= 255 SF


- NOTES:
1. ALL DIMENSIONS ARE TO THE INSIDE CORRUGATION CREST UNLESS NOTED OTHERWISE.
  2. ALL DIMENSIONS ARE SUBJECT TO MANUFACTURING TOLERANCES.



© COPYRIGHT

**ALSP LOW PROFILE ARCH  
(#38 A 7) 31'-10" SPAN x 10'-2" RISE**

DRAWN BY:	CMD	REV. BY:	XX	SCALE:	1/4"=1'-0"
DATE:	8/08/02	REV. DATE:	XX	DWG#:	1011885A

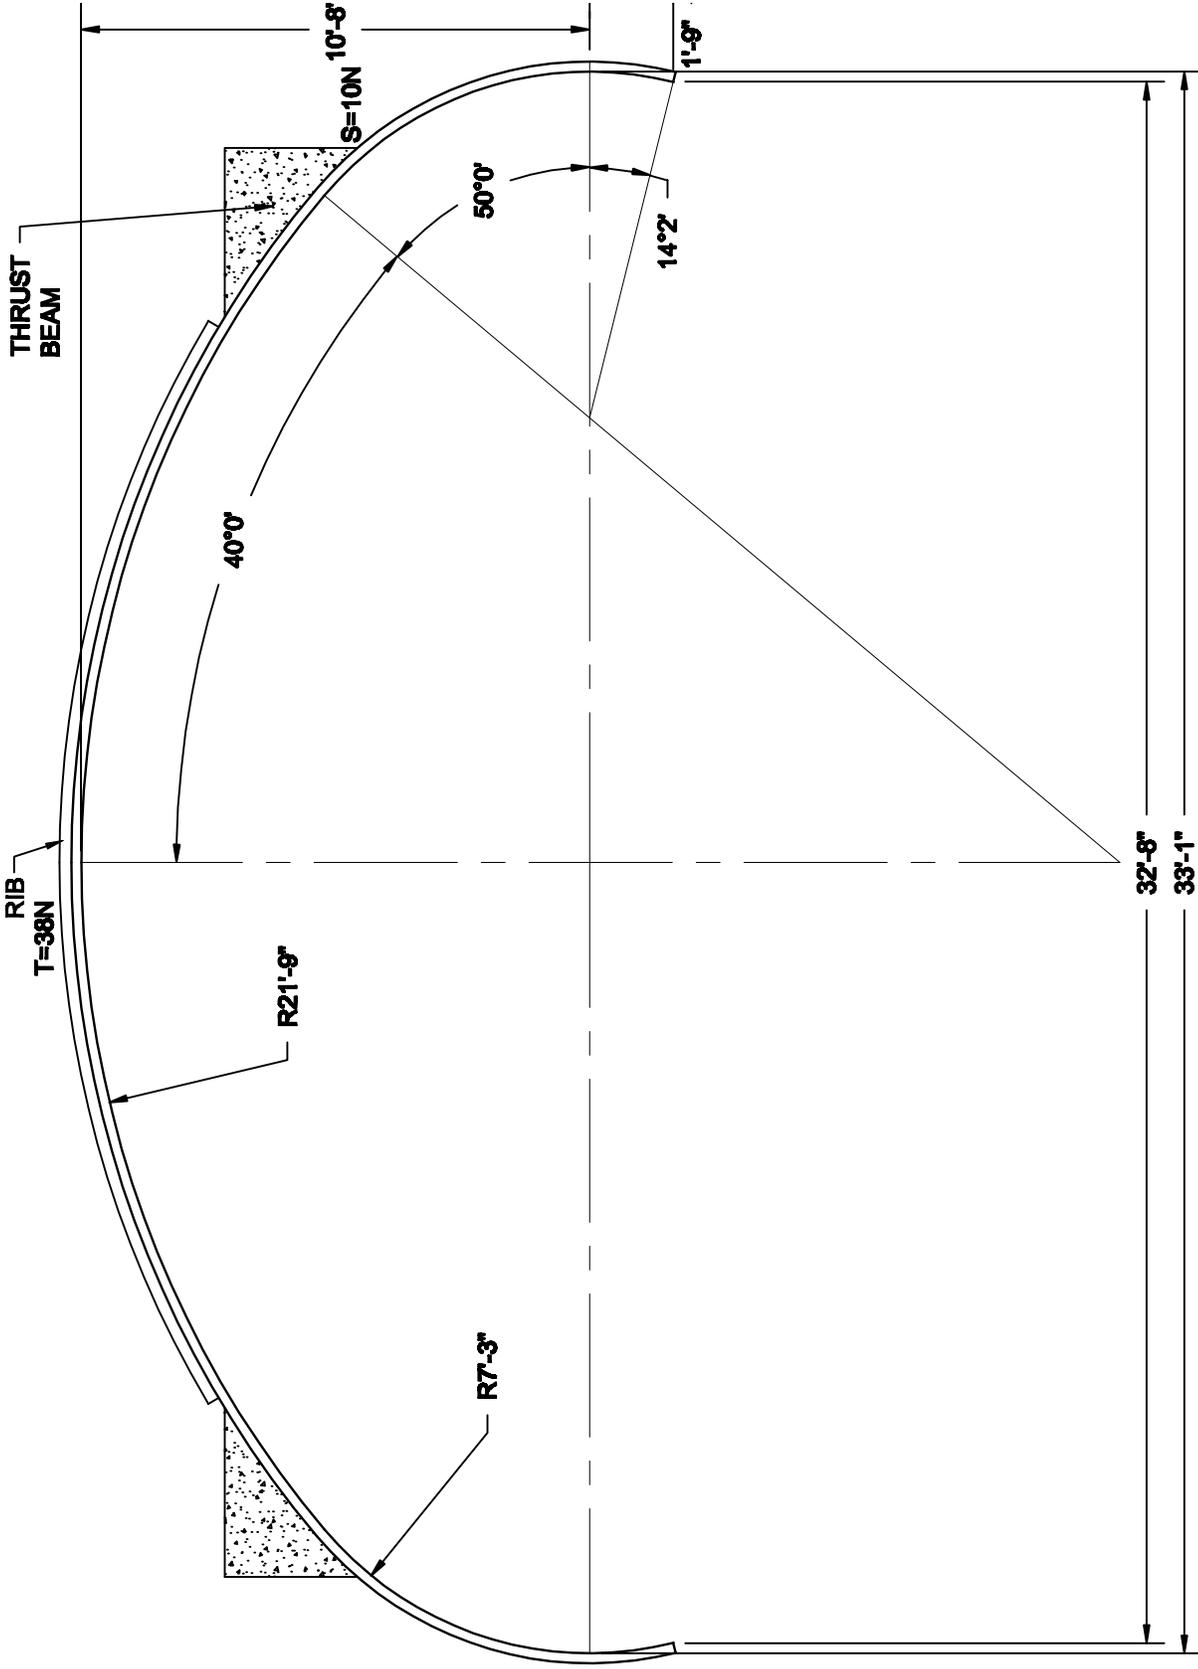

AREA= 330 SF


- NOTES:
1. ALL DIMENSIONS ARE TO THE INSIDE CORRUGATION CREST UNLESS NOTED OTHERWISE.
  2. ALL DIMENSIONS ARE SUBJECT TO MANUFACTURING TOLERANCES.



© COPYRIGHT

**ALSP LOW PROFILE ARCH  
(#38 A 10) 33'-1" SPAN x 12'-5" RISE**

DRAWN BY:	CMD	REV. BY:	XX	SCALE:	1/4"=1'-0"
DATE:	8/12/02	REV. DATE:	XX	DWG#:	1011888A

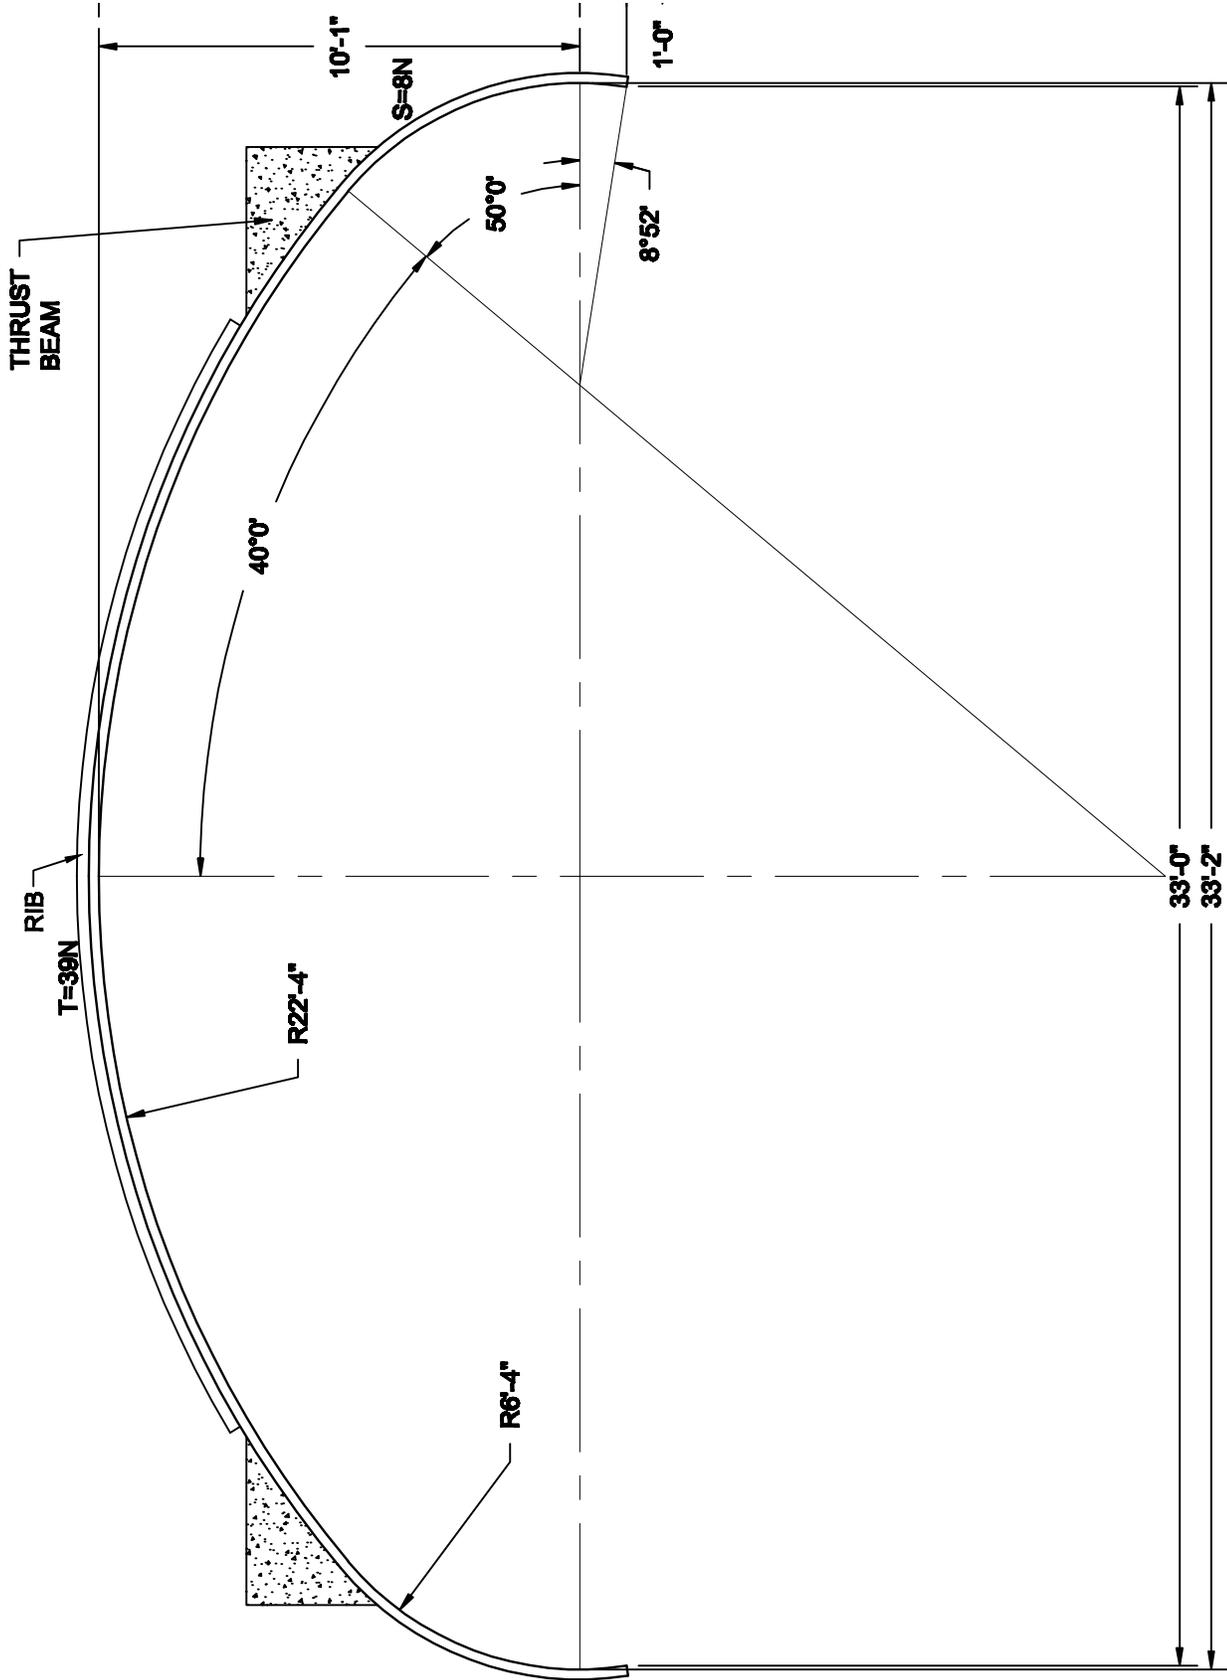

AREA= 289 SF


- NOTES:
1. ALL DIMENSIONS ARE TO THE INSIDE CORRUGATION CREST UNLESS NOTED OTHERWISE.
  2. ALL DIMENSIONS ARE SUBJECT TO MANUFACTURING TOLERANCES.



© COPYRIGHT

**ALSP LOW PROFILE ARCH  
(#39 A 8) 33'-2" SPAN x 11'-1" RISE**

DRAWN BY:	CMD	REV. BY:	XX	SCALE:	1/4"=1'-0"
DATE:	8/12/02	REV. DATE:	XX	DWG#:	1011887A

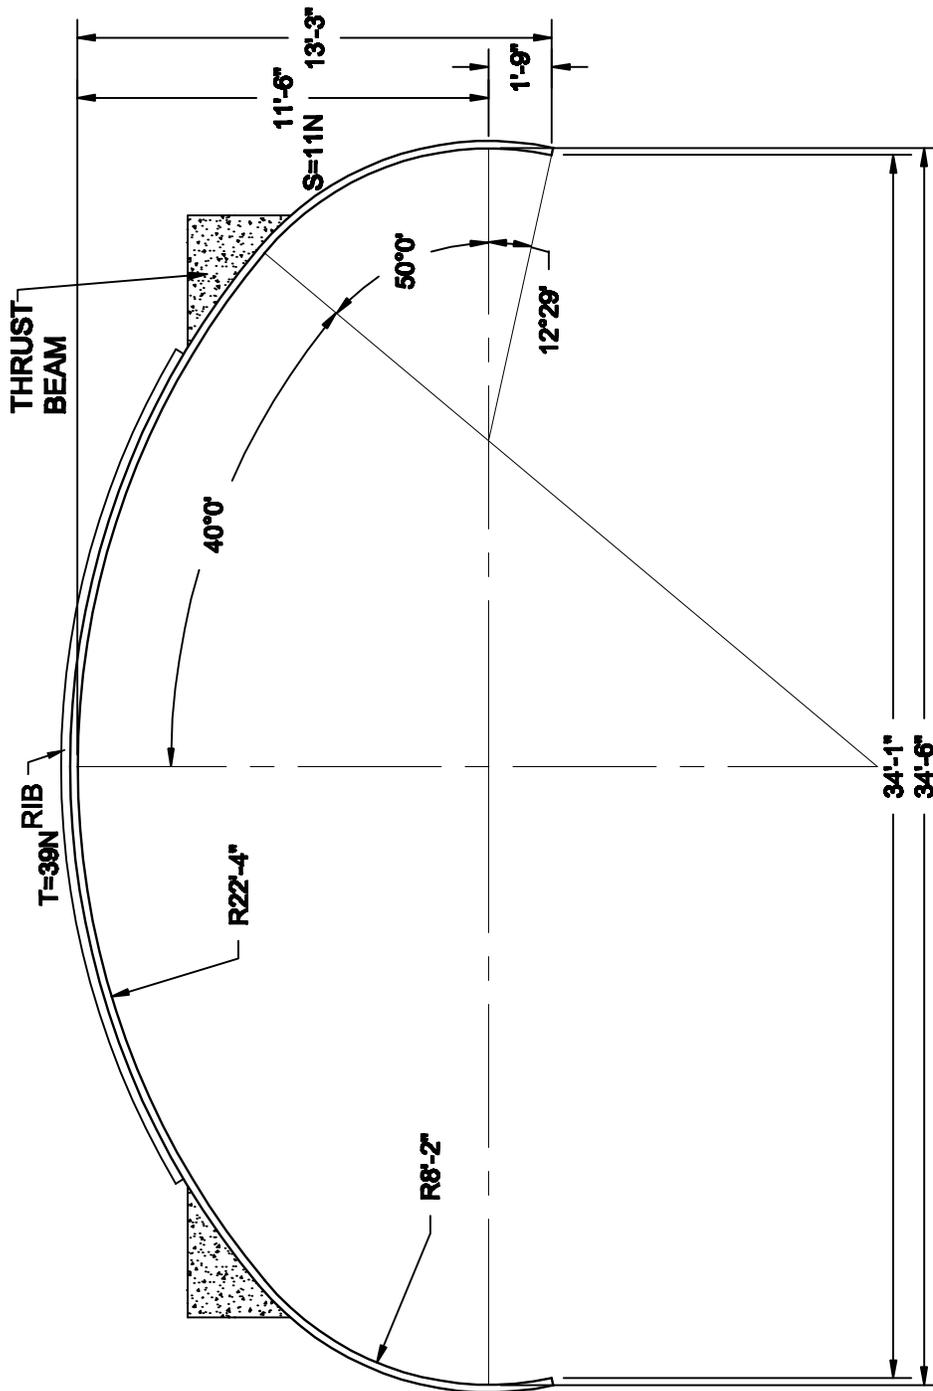

AREA= 368 SF

NOTES:


1. ALL DIMENSIONS ARE TO THE INSIDE CORRUGATION CREST UNLESS NOTED OTHERWISE.
2. ALL DIMENSIONS ARE SUBJECT TO MANUFACTURING TOLERANCES.



© COPYRIGHT

ALSP LOW PROFILE ARCH  
 (#39 A 11) 34'-6" SPAN x 13'-3" RISE

DRAWN BY:	CMD	REV. BY:	XX	SCALE:	3/16"=1'-0"
DATE:	8/12/02	REV. DATE:	XX	DWG#:	1011888A

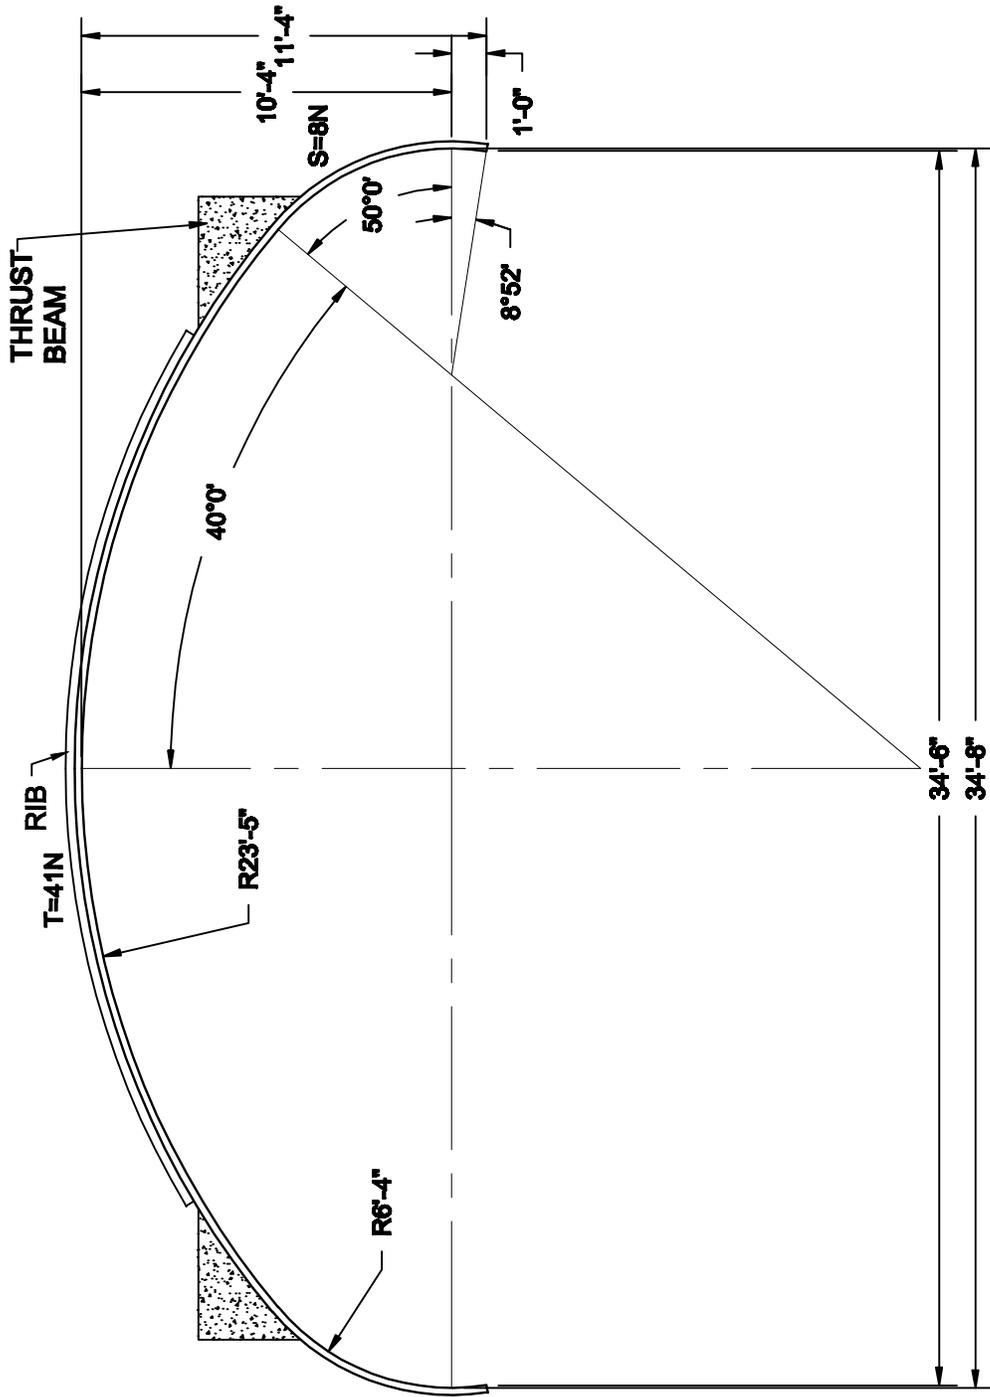

AREA= 308 SF


NOTES:  
 1. ALL DIMENSIONS ARE TO THE INSIDE CORRUGATION CREST UNLESS NOTED OTHERWISE.  
 2. ALL DIMENSIONS ARE SUBJECT TO MANUFACTURING TOLERANCES.



© COPYRIGHT

**ALSP LOW PROFILE ARCH  
 (#41 A 8) 34'-8" SPAN x 11'-4" RISE**

DRAWN BY:	CMD	REV. BY:	XX	SCALE:	3/16"=1'-0"
DATE:	8/12/02	REV. DATE:	XX	DWG#:	1011889A

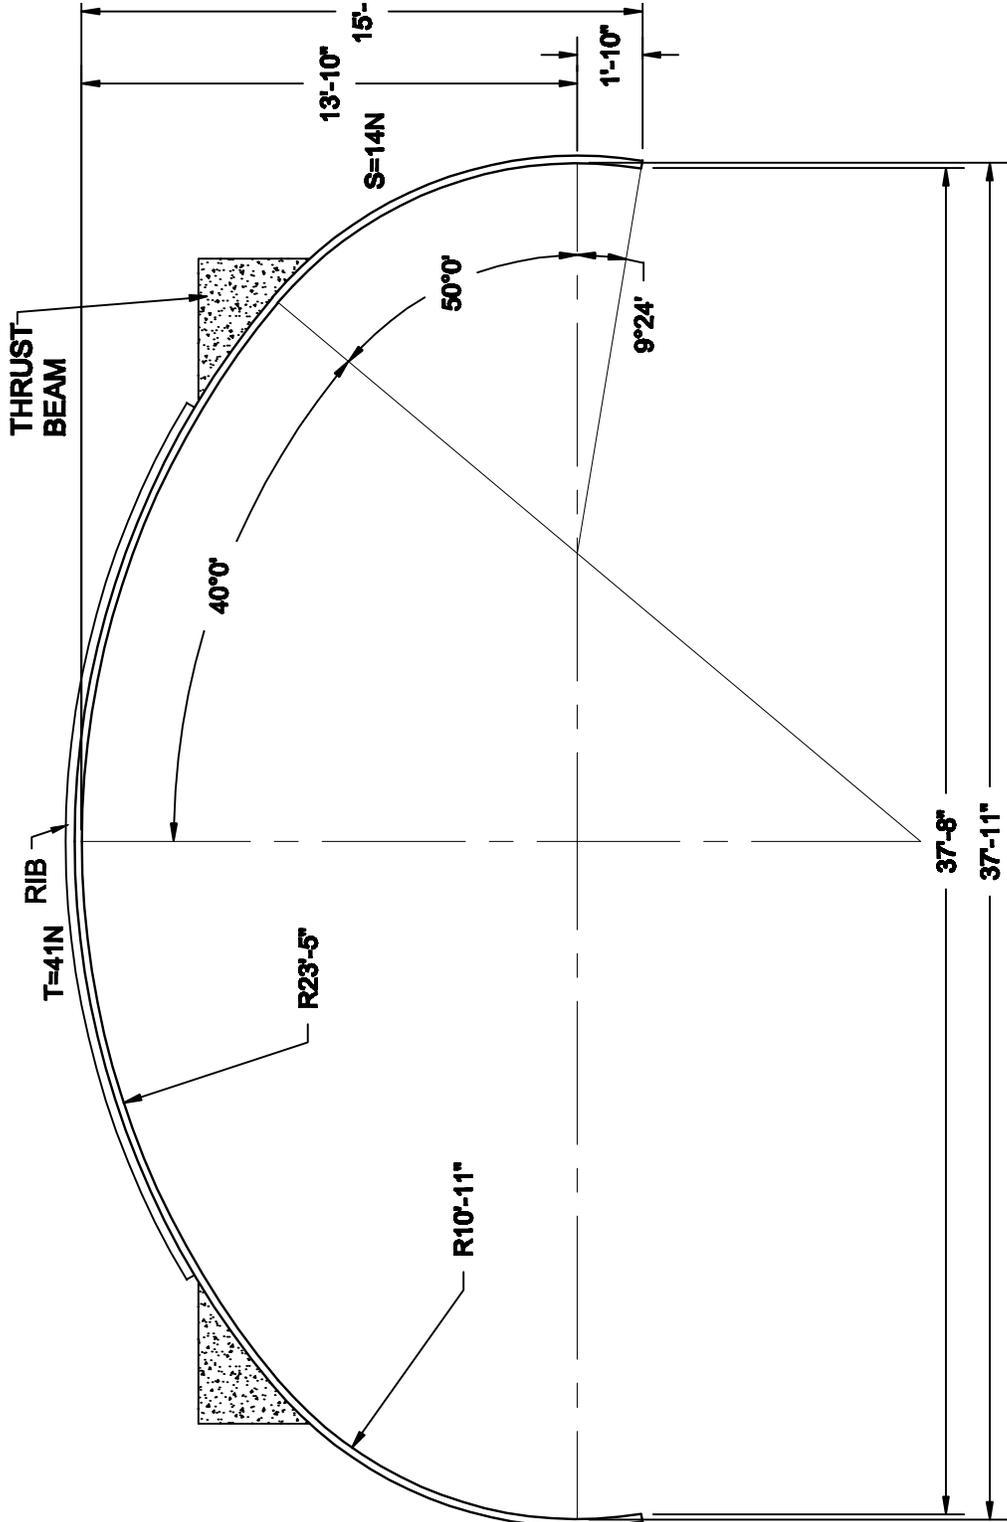

AREA= 478 SF


NOTES:  
 1. ALL DIMENSIONS ARE TO THE INSIDE CORRUGATION CREST UNLESS NOTED OTHERWISE.  
 2. ALL DIMENSIONS ARE SUBJECT TO MANUFACTURING TOLERANCES.



© COPYRIGHT

**ALSP LOW PROFILE ARCH  
 (#41 A 14) 37'-11" SPAN x 15'-8" RISE**

DRAWN BY:	CMD	REV. BY:	XX	SCALE:	3/16"=1'-0"
DATE:	8/12/02	REV. DATE:	XX	DWG#:	1011670A

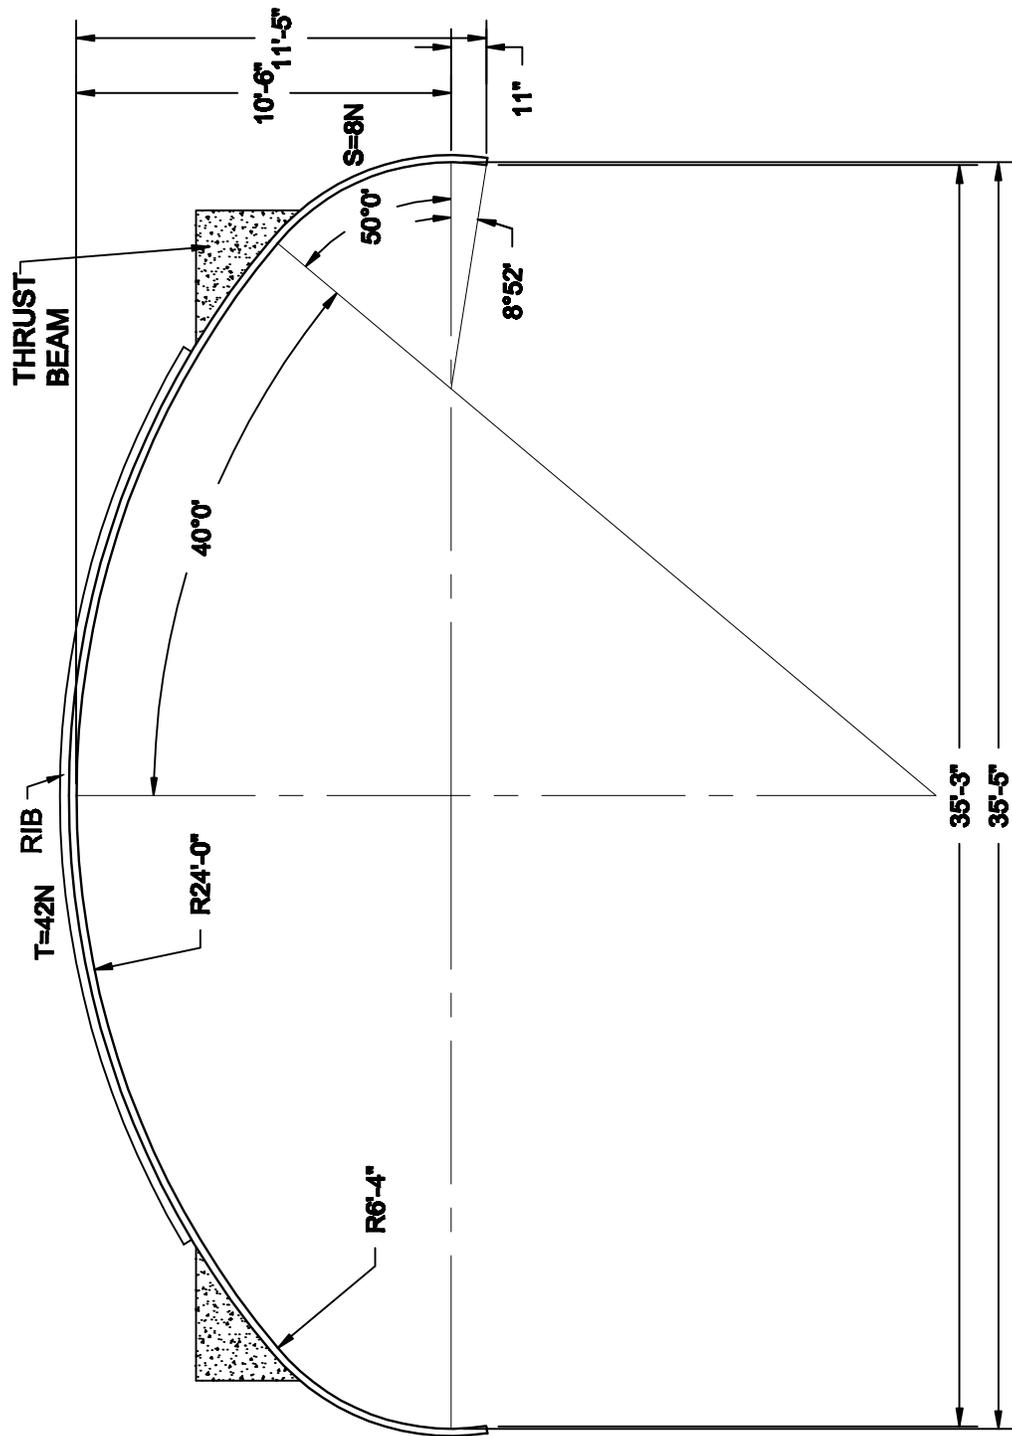

AREA= 318 SF

NOTES:

1. ALL DIMENSIONS ARE TO THE INSIDE CORRUGATION CREST UNLESS NOTED OTHERWISE.
2. ALL DIMENSIONS ARE SUBJECT TO MANUFACTURING TOLERANCES.



© COPYRIGHT

ALSP LOW PROFILE ARCH  
 (#42 A 8) 35'-5" SPAN x 11'-5" RISE

DRAWN BY:	CMD	REV. BY:	XX	SCALE:	3/16"=1'-0"
DATE:	8/12/02	REV. DATE:	XX	DWG#:	1011871A