


STORMFILTER DESIGN NOTES

- THE 8' x 22' PEAK DIVERSION STORMFILTER TREATMENT CAPACITY VARIES BY CARTRIDGE COUNT AND LOCALLY APPROVED SURFACE AREA SPECIFIC FLOW RATE. PEAK CONVEYANCE CAPACITY TO BE DETERMINED BY ENGINEER OF RECORD.
- THE PEAK DIVERSION STORMFILTER IS AVAILABLE IN A LEFT INLET (AS SHOWN) OR RIGHT INLET CONFIGURATION.
- ALL PARTS AND INTERNAL ASSEMBLY PROVIDED BY CONTECH UNLESS OTHERWISE NOTED.


CARTRIDGE SELECTION

| | | | | | | | | | |
|--------------------------------|----------|--------------|----------|----------|--------------|----------|----------|--------------|----------|
| CARTRIDGE HEIGHT | 27" | | | 18" | | | LOW DROP | | |
| RECOMMENDED HYDRAULIC DROP (H) | 3.05' | | | 2.3' | | | 1.8' | | |
| HEIGHT OF WEIR (W) | 3.00' | | | 2.25' | | | 1.75' | | |
| SPECIFIC FLOW RATE (gpm/sf) | 2 gpm/sf | 1.67* gpm/sf | 1 gpm/sf | 2 gpm/sf | 1.67* gpm/sf | 1 gpm/sf | 2 gpm/sf | 1.67* gpm/sf | 1 gpm/sf |
| CARTRIDGE FLOW RATE (gpm) | 22.5 | 18.79 | 11.25 | 15 | 12.53 | 7.5 | 10 | 8.35 | 5 |


* 1.67 gpm/sf SPECIFIC FLOW RATE IS APPROVED WITH PHOSPHOSORB® (PSORB) MEDIA ONLY

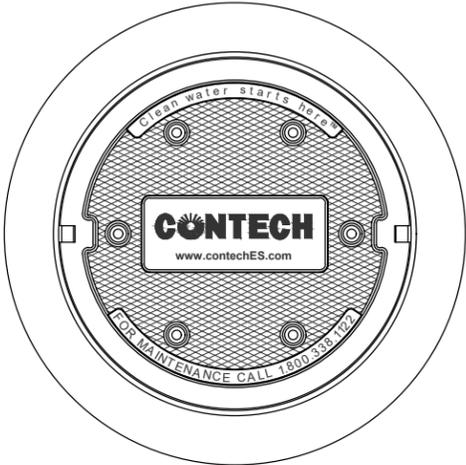

| SITE SPECIFIC DATA REQUIREMENTS | | | |
|---|-------|----------|----------|
| STRUCTURE ID | * | | |
| WATER QUALITY FLOW RATE (cfs) | * | | |
| PEAK FLOW RATE (cfs) | * | | |
| RETURN PERIOD OF PEAK FLOW (yrs) | * | | |
| CARTRIDGE HEIGHT (27", 18", LOW DROP(LD)) | * | | |
| NUMBER OF CARTRIDGES REQUIRED | * | | |
| CARTRIDGE FLOW RATE | * | | |
| MEDIA TYPE (PERLITE, ZPG, PSORB) | * | | |
| PIPE DATA: | I.E. | MATERIAL | DIAMETER |
| INLET PIPE | * | * | * |
| OUTLET PIPE | * | * | * |
| UPSTREAM RIM ELEVATION | * | | |
| DOWNSTREAM RIM ELEVATION | * | | |
| ANTI-FLOTATION BALLAST | WIDTH | HEIGHT | |
| | * | * | |
| NOTES/SPECIAL REQUIREMENTS: | | | |
| * PER ENGINEER OF RECORD | | | |

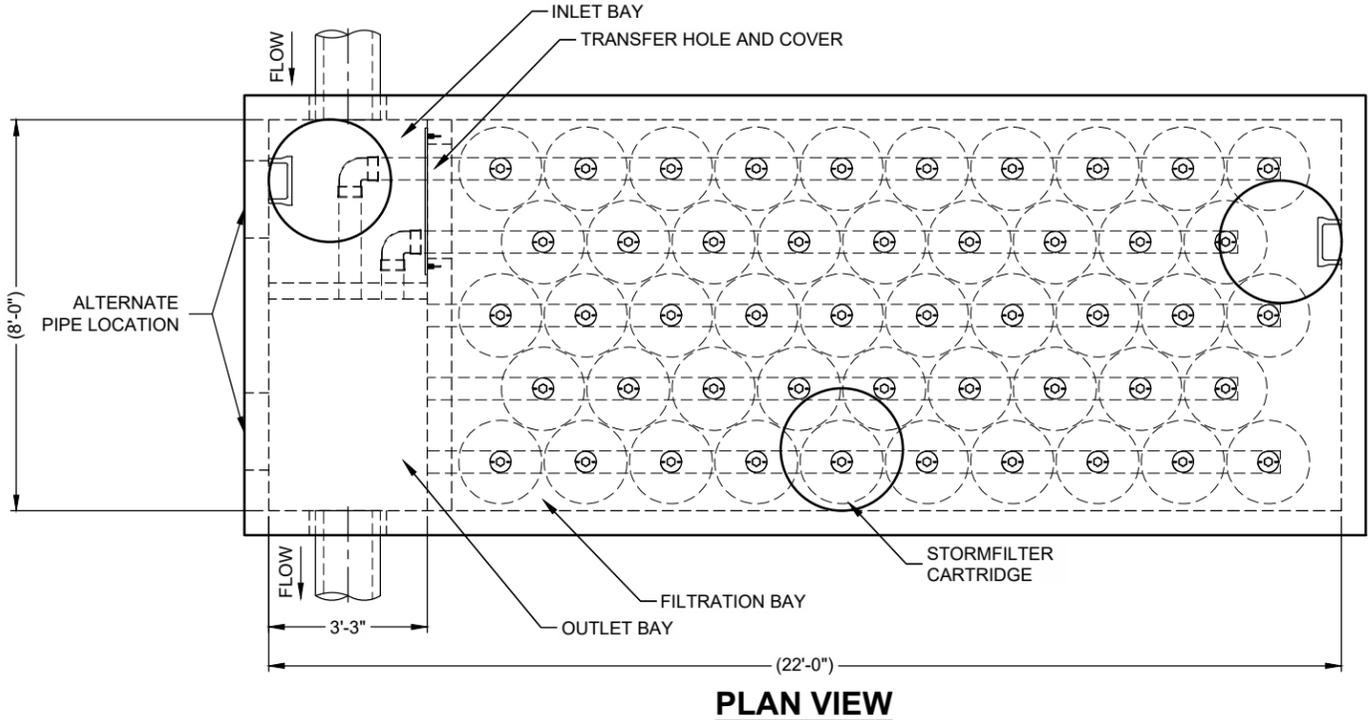

PLAN VIEW

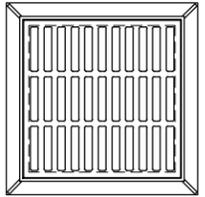

FRAME AND GRATE
24"X24"
NOT TO SCALE

FRAME AND COVER
30"Ø
NOT TO SCALE

PERFORMANCE SPECIFICATION


FILTER CARTRIDGES SHALL BE MEDIA-FILLED, PASSIVE, SIPHON ACTUATED, RADIAL FLOW, AND SELF CLEANING. **RADIAL MEDIA DEPTH SHALL BE 7-INCHES.** FILTER MEDIA CONTACT TIME SHALL BE AT LEAST **38 SECONDS.** SPECIFIC FLOW RATE SHALL BE **2 GPM/SF (MAXIMUM).** SPECIFIC FLOW RATE IS THE MEASURE OF THE FLOW (GPM) DIVIDED BY THE MEDIA SURFACE CONTACT AREA (SF). MEDIA VOLUMETRIC FLOW RATE SHALL BE **6 GPM/CF OF MEDIA (MAXIMUM).**

GENERAL NOTES

1. CONTECH TO PROVIDE ALL MATERIALS UNLESS NOTED OTHERWISE.
2. DIMENSIONS MARKED WITH () ARE REFERENCE DIMENSIONS. ACTUAL DIMENSIONS MAY VARY.
3. FOR FABRICATION DRAWINGS WITH DETAILED STRUCTURE DIMENSIONS AND WEIGHTS, PLEASE CONTACT YOUR CONTECH REPRESENTATIVE. www.contechES.com
4. STORMFILTER WATER QUALITY STRUCTURE SHALL BE IN ACCORDANCE WITH ALL DESIGN DATA AND INFORMATION CONTAINED IN THIS DRAWING. CONTRACTOR TO CONFIRM STRUCTURE MEETS REQUIREMENTS OF PROJECT.
5. STRUCTURE SHALL MEET AASHTO HS20 LOAD RATING, ASSUMING EARTH COVER OF 0' - 10' AND GROUNDWATER ELEVATION AT, OR BELOW, THE OUTLET PIPE INVERT ELEVATION. ENGINEER OF RECORD TO CONFIRM ACTUAL GROUNDWATER ELEVATION. CASTINGS SHALL MEET AASHTO M306 AND BE CAST WITH THE CONTECH LOGO.

INSTALLATION NOTES

- A. ANY SUB-BASE, BACKFILL DEPTH, AND/OR ANTI-FLOTATION PROVISIONS ARE SITE-SPECIFIC DESIGN CONSIDERATIONS AND SHALL BE SPECIFIED BY ENGINEER OF RECORD.
- B. CONTRACTOR TO PROVIDE EQUIPMENT WITH SUFFICIENT LIFTING AND REACH CAPACITY TO LIFT AND SET THE STORMFILTER STRUCTURE (LIFTING CLUTCHES PROVIDED).
- C. CONTRACTOR TO INSTALL JOINT SEALANT BETWEEN ALL SECTIONS AND ASSEMBLE STRUCTURE.
- D. CONTRACTOR TO PROVIDE, INSTALL, AND GROUT PIPES. MATCH OUTLET PIPE INVERT WITH OUTLET BAY FLOOR.
- E. CONTRACTOR TO TAKE APPROPRIATE MEASURES TO PROTECT CARTRIDGES FROM CONSTRUCTION-RELATED EROSION RUNOFF.
- F. CONTRACTOR TO REMOVE THE TRANSFER HOLE COVER WHEN THE SYSTEM IS BROUGHT ONLINE.

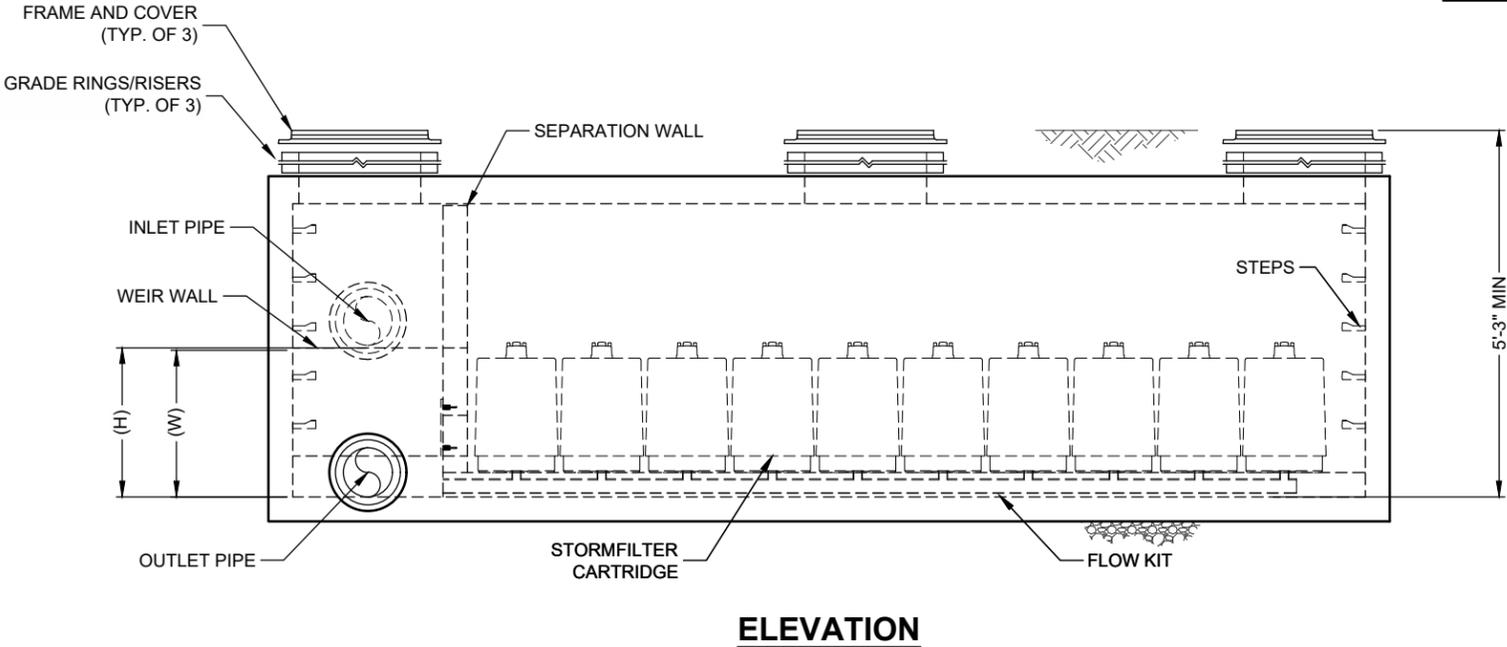

ELEVATION



CONTECH
ENGINEERED SOLUTIONS LLC
www.contechES.com
9100 Centre Pointe Dr., Suite 400, West Chester, OH 45069
800-338-1122 513-645-7000 513-645-7993 FAX

THE STORMWATER MANAGEMENT STORMFILTER
8' x 22' PEAK DIVERSION STORMFILTER
STANDARD DETAIL