

AREA= 466 SF

NOTES:
 1. ALL DIMENSIONS ARE TO THE INSIDE CORRUGATION CREST UNLESS NOTED OTHERWISE.
 2. ALL DIMENSIONS ARE SUBJECT TO MANUFACTURING TOLERANCES.




© COPYRIGHT

**ALSP HIGH PROFILE ARCH
 (#34 A 8-10) 30'-2" SPAN x 18'-0" RISE**

DRAWN BY:	CMD	REV. BY:	XX	SCALE:	1/4"=1'-0"
DATE:	8/19/02	REV. DATE:	XX	DWG#:	1011714A

ALSP HIGH PROFILE ARCH
(#37 A 6-8) 31'-1" SPAN X 15'-7" RISE


DRAWN BY: JWK REV. BY: JWK SCALE: 3/16" = 1'-0"

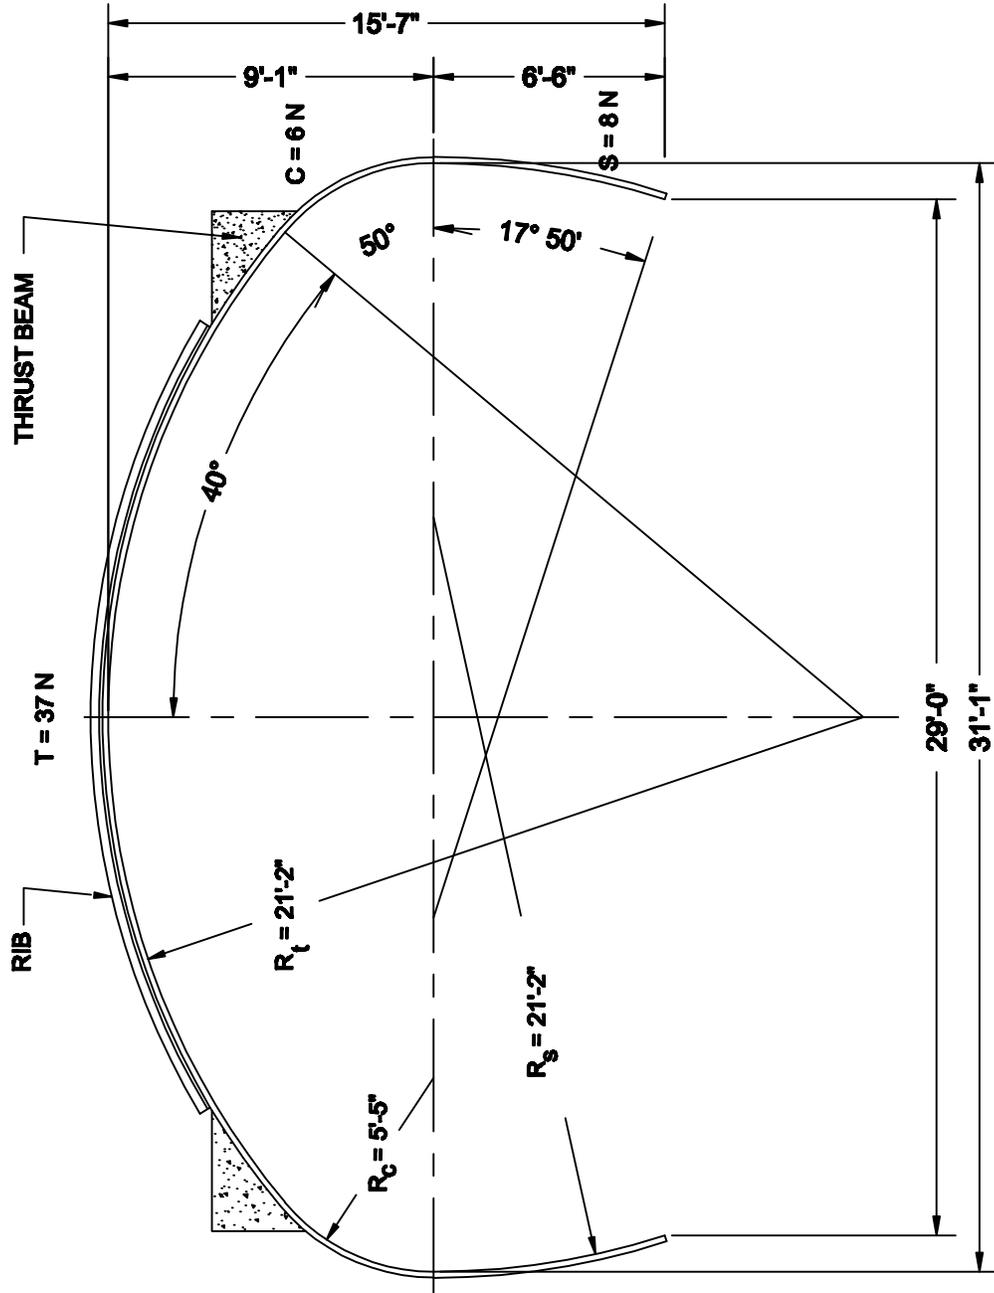

AREA = 413 SF

NOTES:

1. ALL DIMENSIONS ARE TO THE INSIDE CORRUGATION CREST UNLESS NOTED OTHERWISE.
2. ALL DIMENSIONS ARE SUBJECT TO MANUFACTURING TOLERANCES.

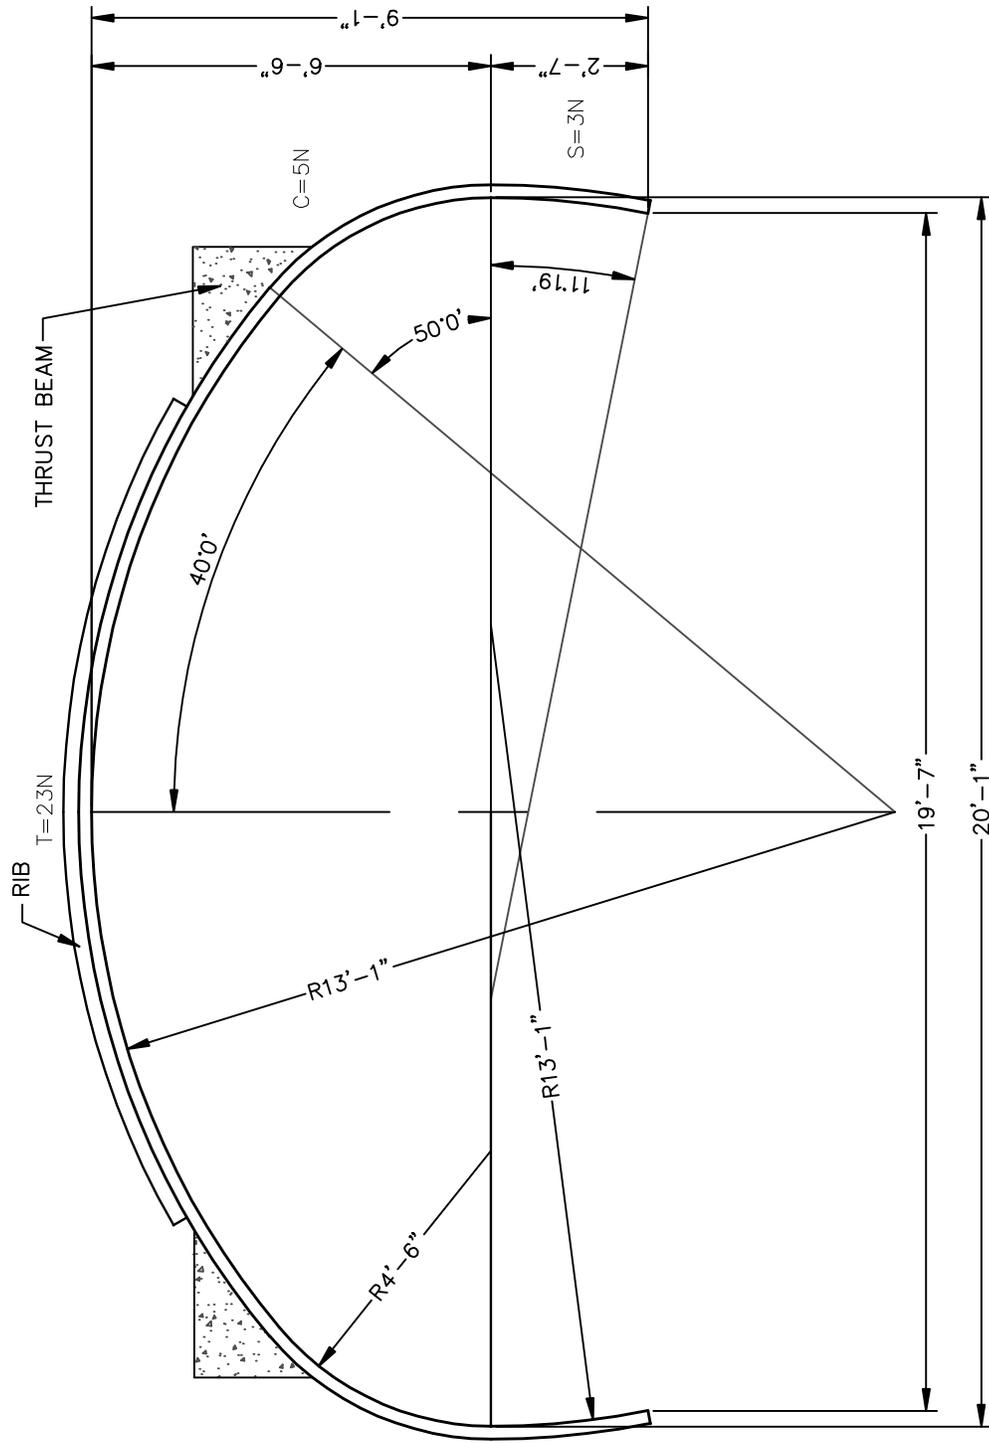

AREA= 152 SF

NOTES:


1. ALL DIMENSIONS ARE TO THE INSIDE CORRUGATION CREST UNLESS NOTED OTHERWISE.
2. ALL DIMENSIONS ARE SUBJECT TO MANUFACTURING TOLERANCES.



© COPYRIGHT

ALSP HIGH PROFILE ARCH
 (#23 A 5-3) 20'-1" SPAN x 9'-1" RISE

DRAWN BY: CMD	REV. BY: JSM	SCALE: 1" = 3'
DATE: 8/15/02	REV. DATE: 09/19/05	DWG#: 1011695B

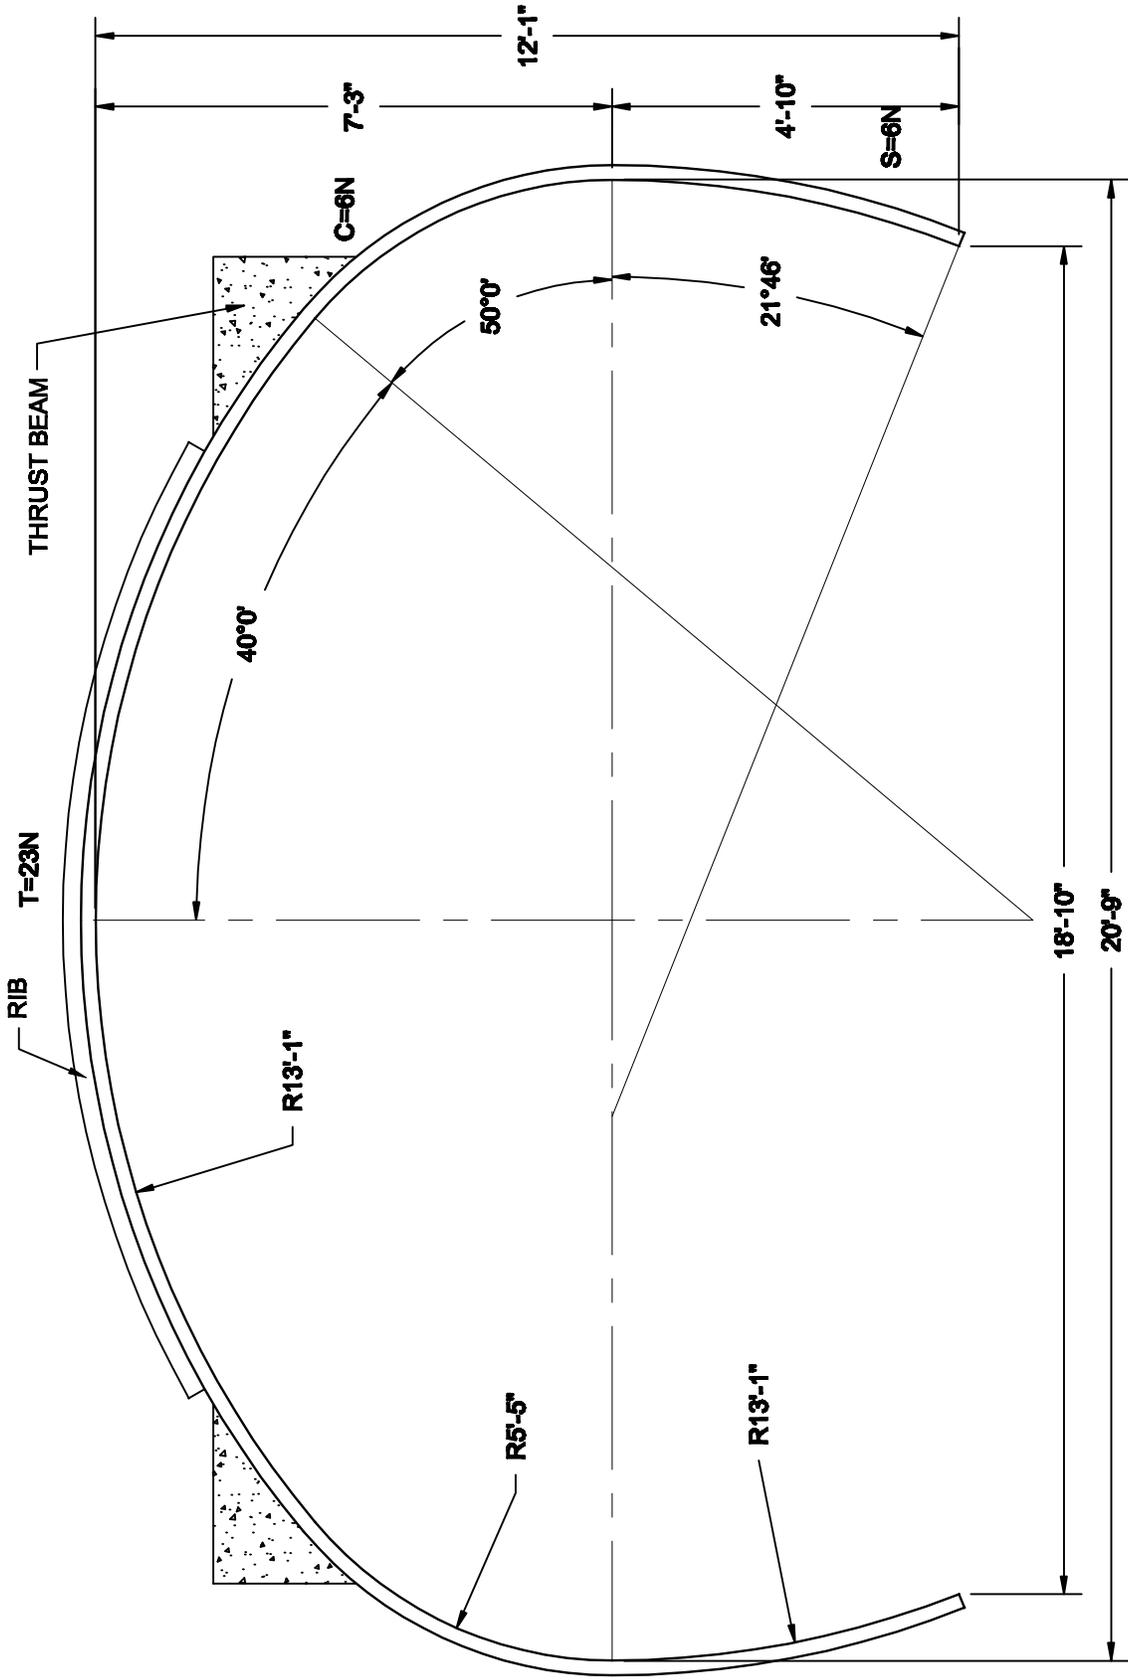

AREA= 214 SF


NOTES:

- 1. ALL DIMENSIONS ARE TO THE INSIDE CORRUGATION CREST UNLESS NOTED OTHERWISE.
- 2. ALL DIMENSIONS ARE SUBJECT TO MANUFACTURING TOLERANCES.



ALSP HIGH PROFILE ARCH
 (#23 A 6-6) 20'-9" SPAN x 12'-1" RISE

DRAWN BY: CMD	REV. BY: XX	SCALE: 3/8"=1'-0"
---------------	-------------	-------------------

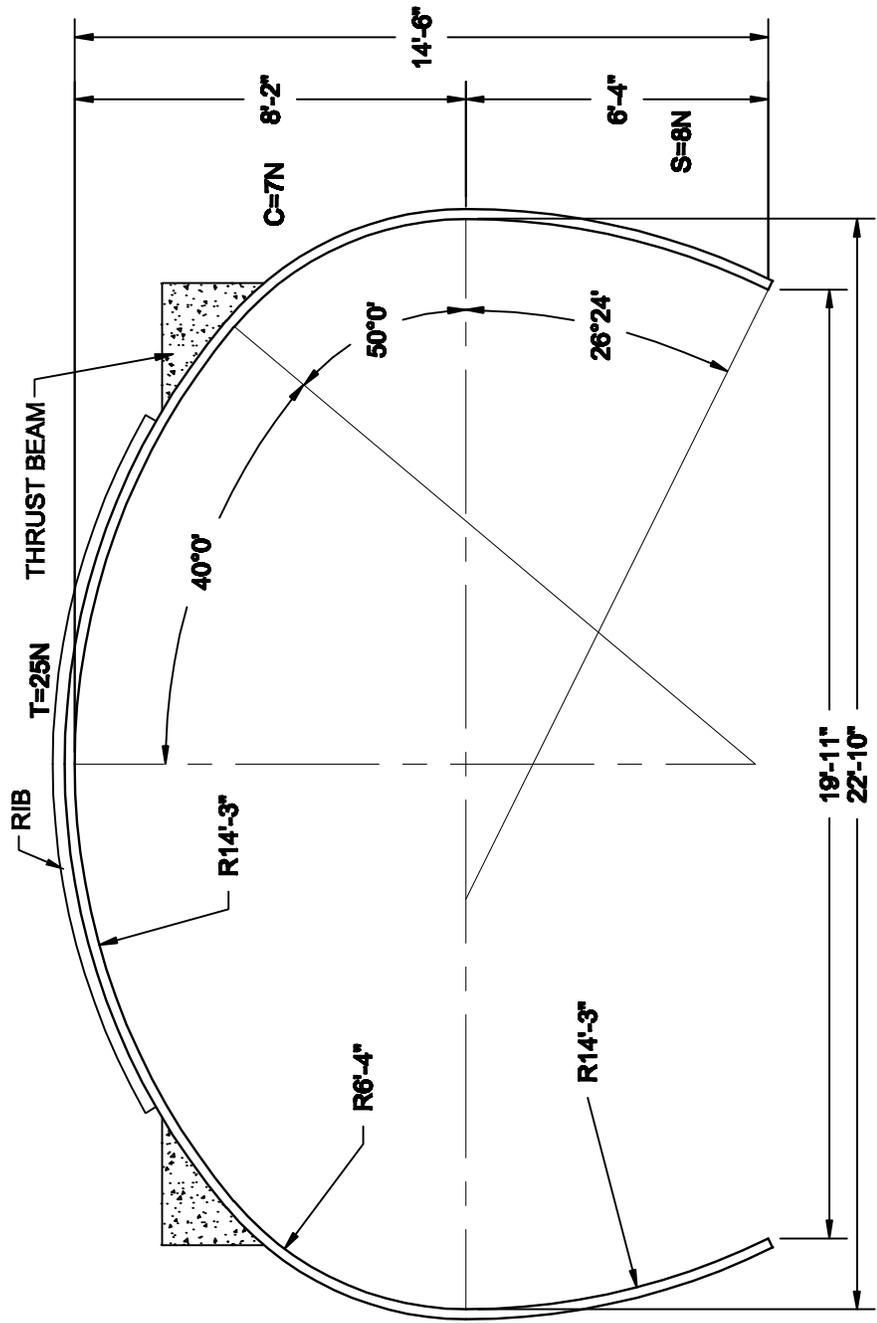

AREA= 285 SF


NOTES:
 1. ALL DIMENSIONS ARE TO THE INSIDE CORRUGATION CREST UNLESS NOTED OTHERWISE.
 2. ALL DIMENSIONS ARE SUBJECT TO MANUFACTURING TOLERANCES.



© COPYRIGHT

ALSP HIGH PROFILE ARCH
 (#25 A 7-8) 22'-10" SPAN x 14'-6" RISE

DRAWN BY:	CMD	REV. BY:	XX	SCALE:	1/4"=1'-0"
DATE:	8/18/02	REV. DATE:	XX	DWG#:	1011698A

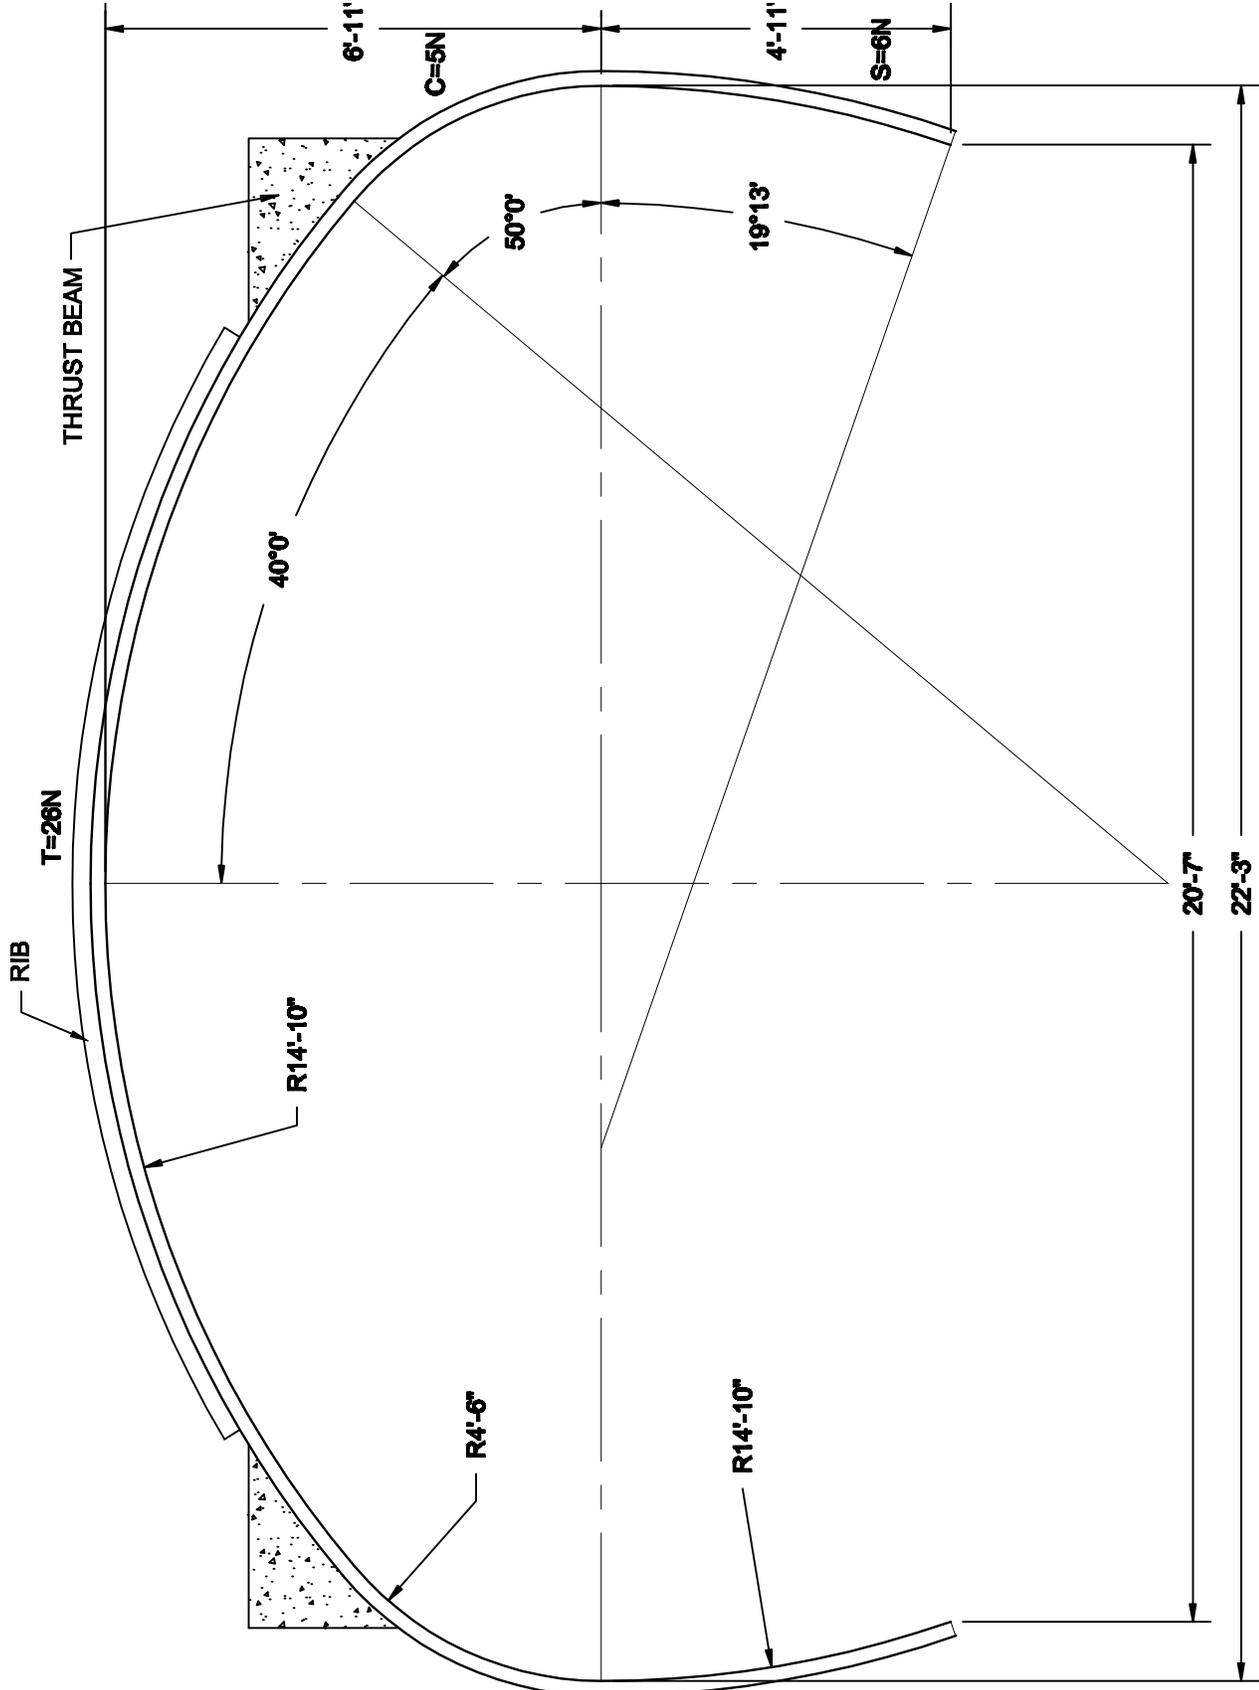

AREA = 225 SF


- NOTES:
1. ALL DIMENSIONS ARE TO THE INSIDE CORRUGATION CREST UNLESS NOTED OTHERWISE.
 2. ALL DIMENSIONS ARE SUBJECT TO MANUFACTURING TOLERANCES.



© COPYRIGHT

ALSP HIGH PROFILE ARCH
(#26 A 5-6) 22'-3" SPAN x 11'-10" RISE

DRAWN BY:	CMD	REV. BY:	XX	SCALE:	3/8"=1'-0"
DATE:	8/16/02	REV. DATE:	XX	DWG#:	1011000A

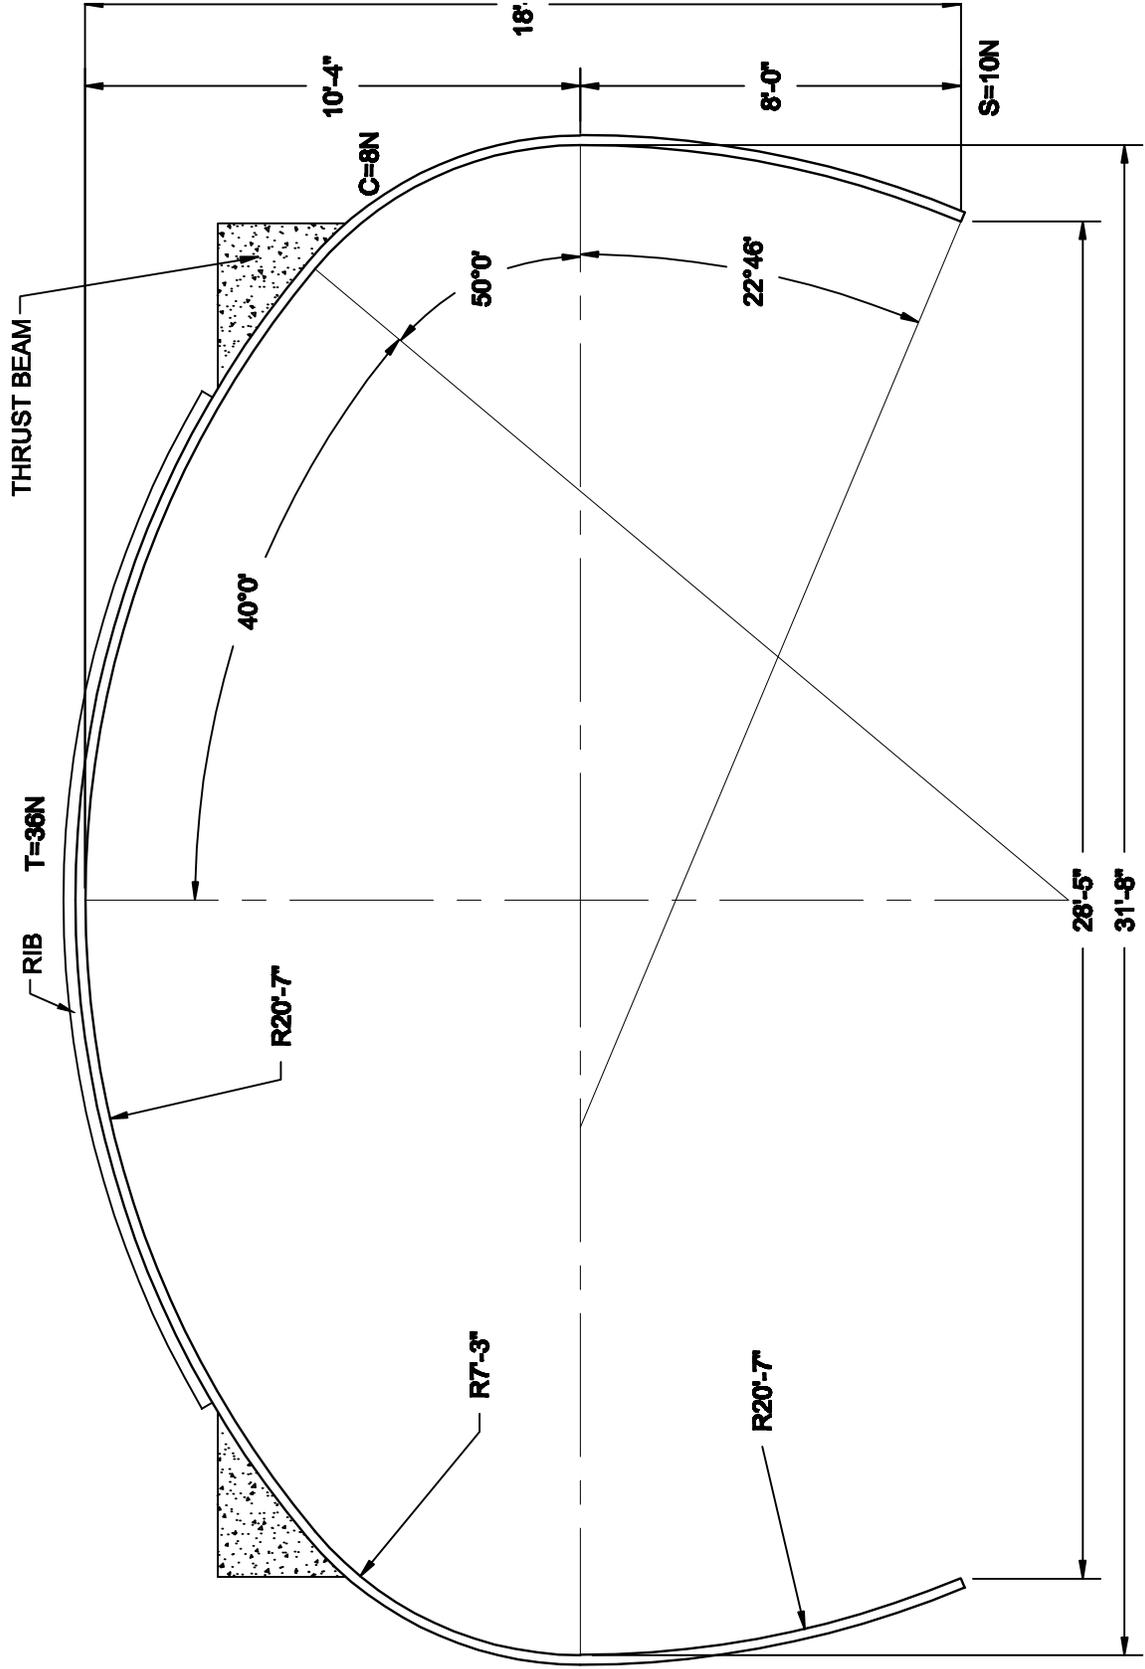

AREA= 497 SF


NOTES:
 1. ALL DIMENSIONS ARE TO THE INSIDE CORRUGATION CREST UNLESS NOTED OTHERWISE.
 2. ALL DIMENSIONS ARE SUBJECT TO MANUFACTURING TOLERANCES.



© COPYRIGHT

ALSP HIGH PROFILE ARCH
 (#36 A 8-10) 31'-8" SPAN x 18'-4" RISE

DRAWN BY:	CMD	REV. BY:	XX	SCALE:	3/8"=1'-0"
DATE:	8/20/02	REV. DATE:	XX	DWG#:	1011700A

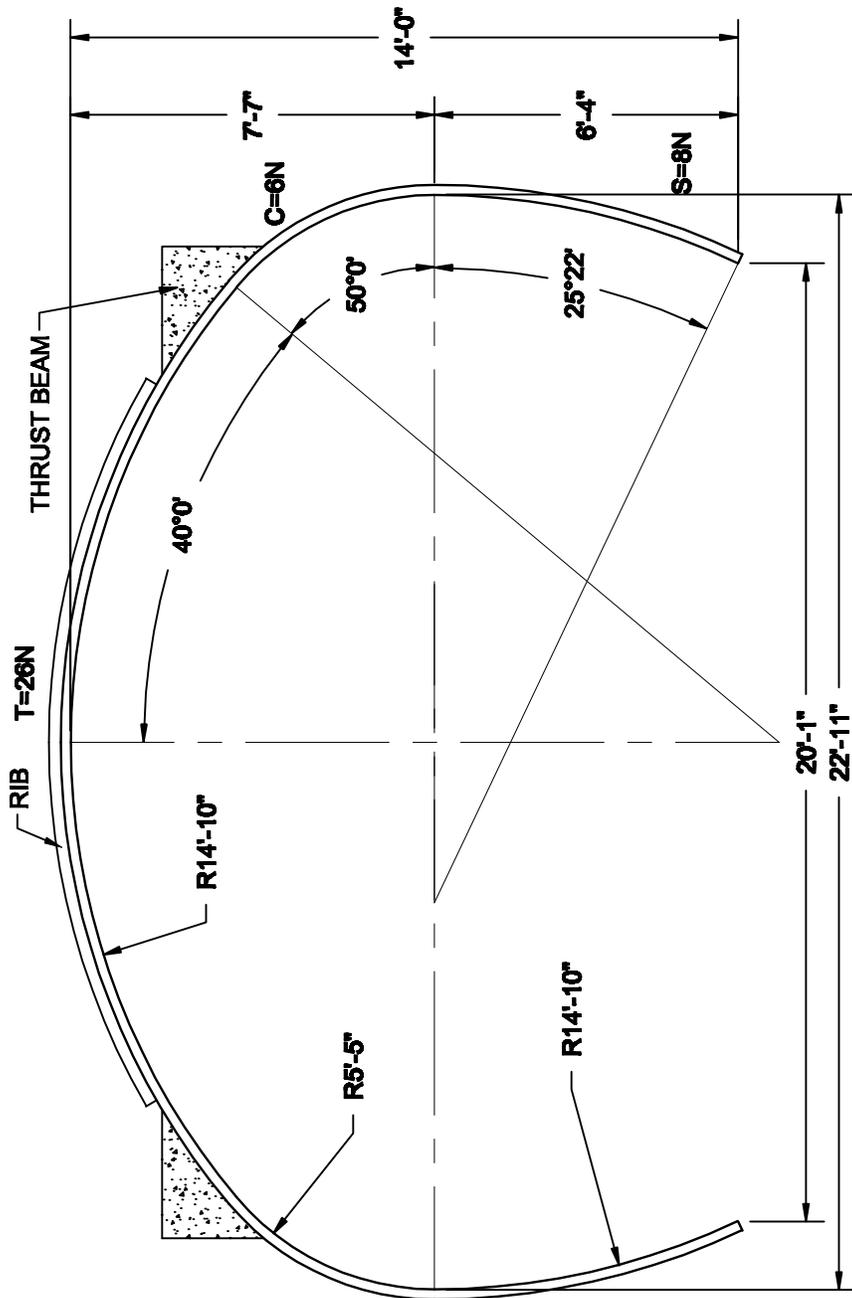

AREA= 275 SF

NOTES:


1. ALL DIMENSIONS ARE TO THE INSIDE CORRUGATION CREST UNLESS NOTED OTHERWISE.
2. ALL DIMENSIONS ARE SUBJECT TO MANUFACTURING TOLERANCES.



© COPYRIGHT

ALSP HIGH PROFILE ARCH
 (#26 A 6-8) 22'-11" SPAN x 14'-0" RISE

DRAWN BY:	CMD	REV. BY:	XX	SCALE:	1/4"=1'-0"
DATE:	8/16/02	REV. DATE:	XX	DWG#:	1011701A

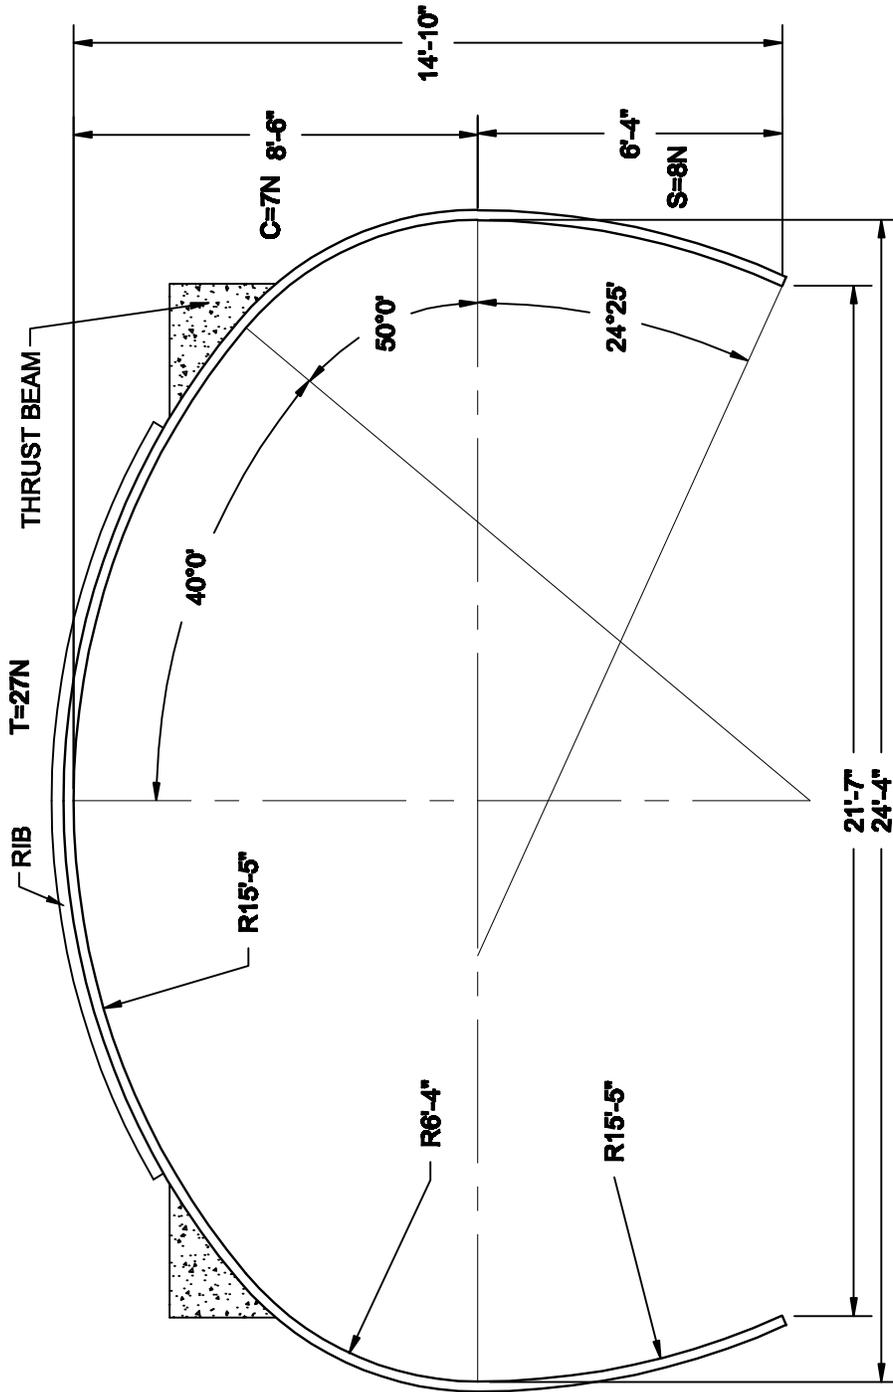

AREA= 309 SF

NOTES:


1. ALL DIMENSIONS ARE TO THE INSIDE CORRUGATION CREST UNLESS NOTED OTHERWISE.
2. ALL DIMENSIONS ARE SUBJECT TO MANUFACTURING TOLERANCES.



© COPYRIGHT

ALSP HIGH PROFILE ARCH
 (#27 A 7-8) 24'-4" SPAN x 14'-10" RISE

DRAWN BY:	CMD	REV. BY:	XX	SCALE:	1/4"=1'-0"
DATE:	8/18/02	REV. DATE:	XX	DWG#:	1011703A

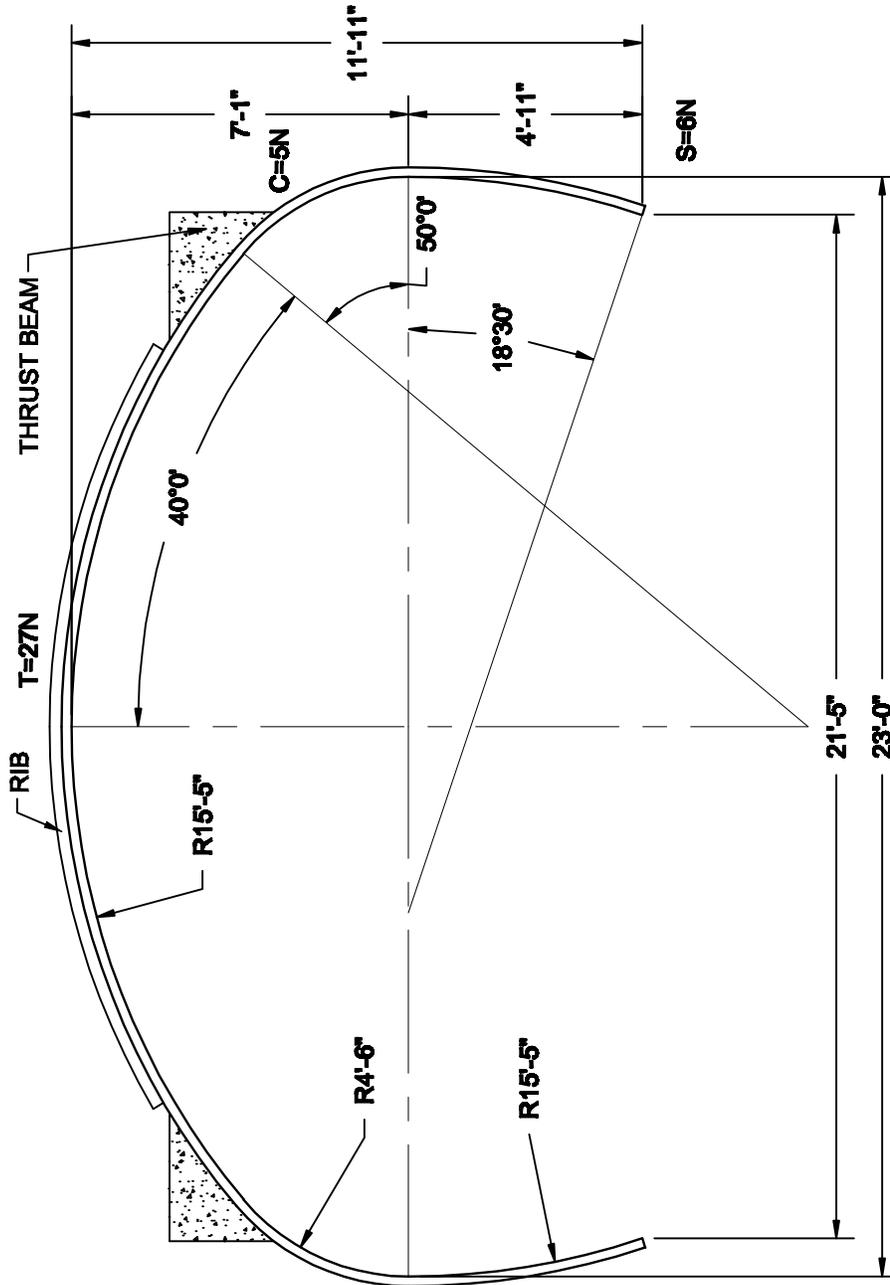

AREA= 235 SF

NOTES:


1. ALL DIMENSIONS ARE TO THE INSIDE CORRUGATION CREST UNLESS NOTED OTHERWISE.
2. ALL DIMENSIONS ARE SUBJECT TO MANUFACTURING TOLERANCES.



© COPYRIGHT

**ALSP HIGH PROFILE ARCH
(#27 A 5-6) 23'-0" SPAN x 11'-11" RISE**

DRAWN BY:	CMD	REV. BY:	XX	SCALE:	1/4"=1'-0"
DATE:	8/18/02	REV. DATE:	XX	DWG#:	1011702A

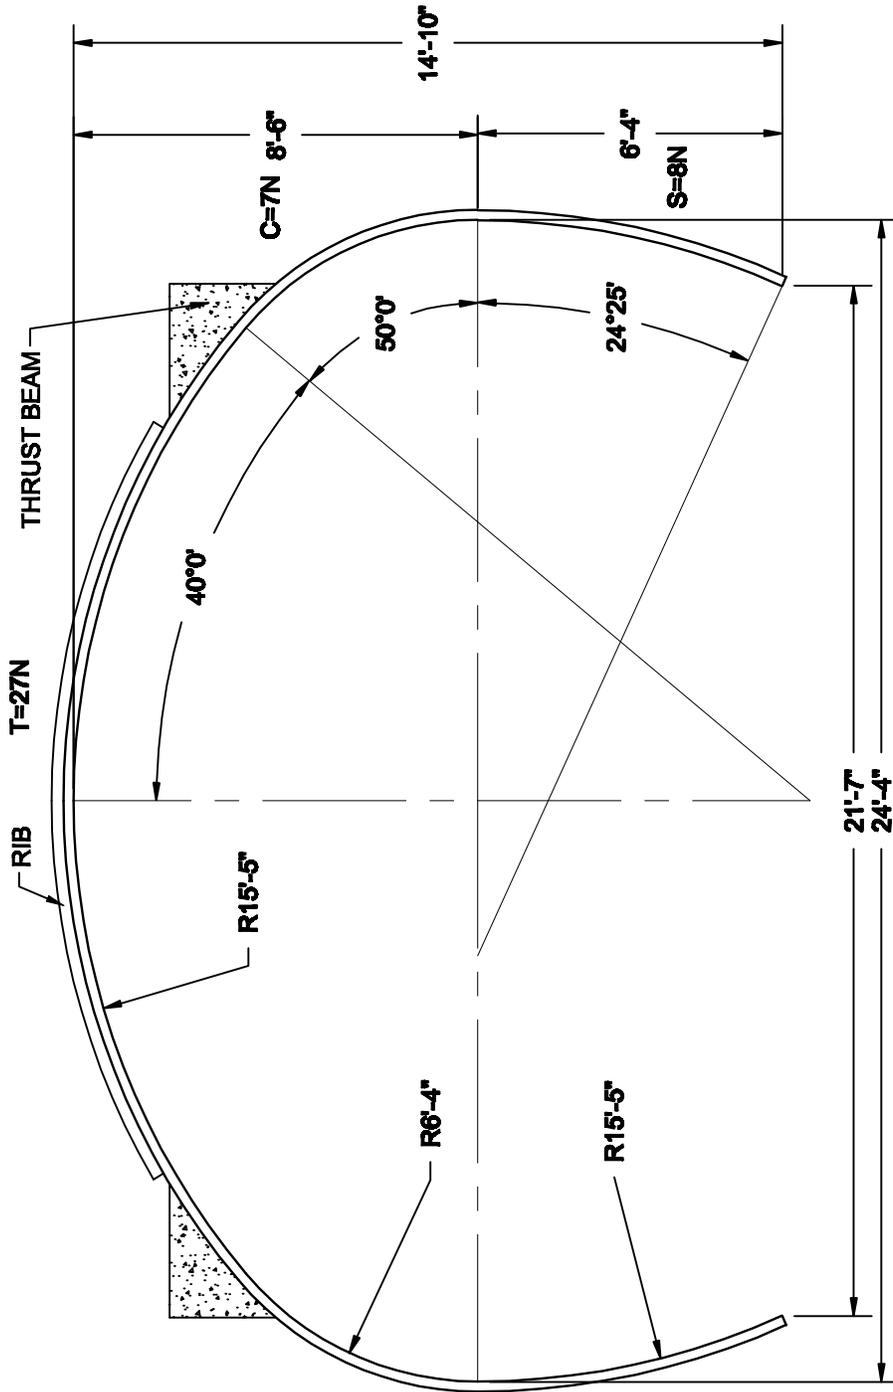

AREA= 309 SF


- NOTES:
1. ALL DIMENSIONS ARE TO THE INSIDE CORRUGATION CREST UNLESS NOTED OTHERWISE.
 2. ALL DIMENSIONS ARE SUBJECT TO MANUFACTURING TOLERANCES.



© COPYRIGHT

ALSP HIGH PROFILE ARCH
 (#27 A 7-8) 24'-4" SPAN x 14'-10" RISE

DRAWN BY:	CMD	REV. BY:	XX	SCALE:	1/4"=1'-0"
DATE:	8/18/02	REV. DATE:	XX	DWG#:	1011703A

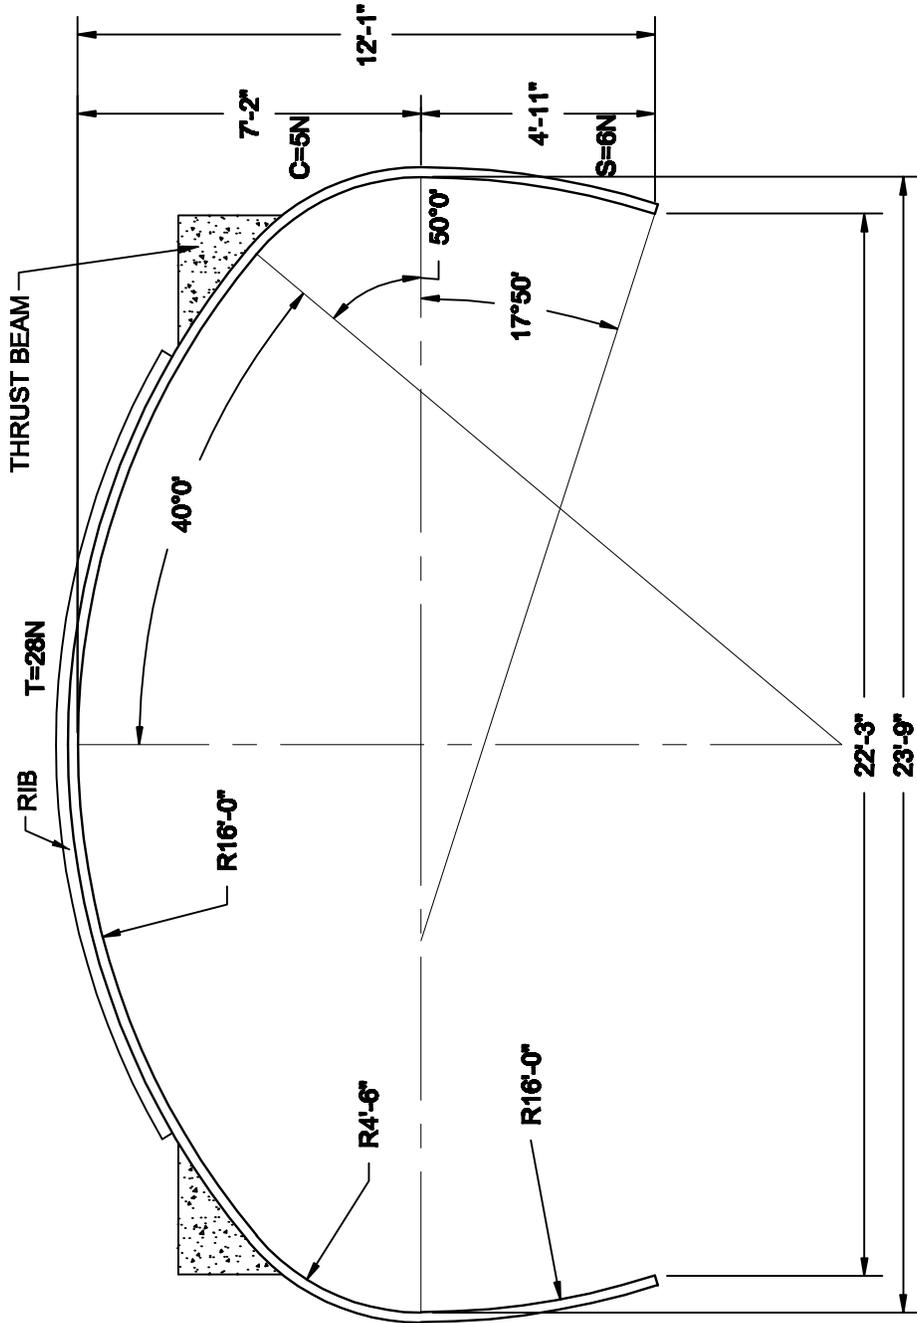

AREA= 245 SF

NOTES:


- 1. ALL DIMENSIONS ARE TO THE INSIDE CORRUGATION CREST UNLESS NOTED OTHERWISE.
- 2. ALL DIMENSIONS ARE SUBJECT TO MANUFACTURING TOLERANCES.



© COPYRIGHT

ALSP HIGH PROFILE ARCH
 (#28 A 5-6) 23'-9" SPAN x 12'-1" RISE

DRAWN BY:	CMD	REV. BY:	XX	SCALE:	1/4"=1'-0"
DATE:	8/18/02	REV. DATE:	XX	DWG#:	1011704A

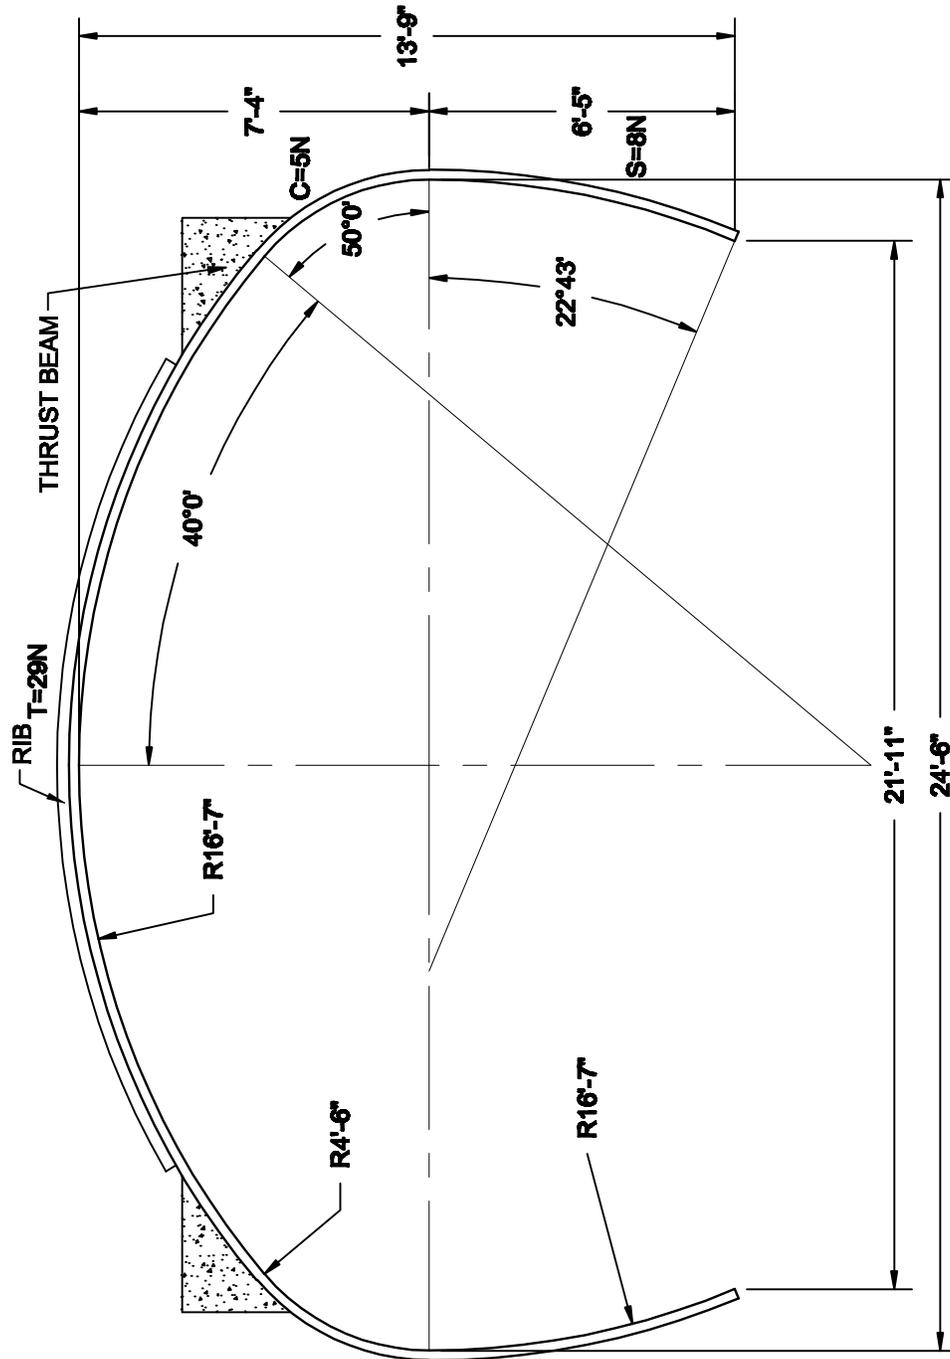

AREA= 289 SF

NOTES:


1. ALL DIMENSIONS ARE TO THE INSIDE CORRUGATION CREST UNLESS NOTED OTHERWISE.
2. ALL DIMENSIONS ARE SUBJECT TO MANUFACTURING TOLERANCES.



© COPYRIGHT

**ALSP HIGH PROFILE ARCH
(#29 A 5-8) 24'-6" SPAN x 13'-9" RISE**

DRAWN BY:	CMD	REV. BY:	XX	SCALE:	1/4"=1'-0"
DATE:	8/16/02	REV. DATE:	XX	DWG#:	1011705A

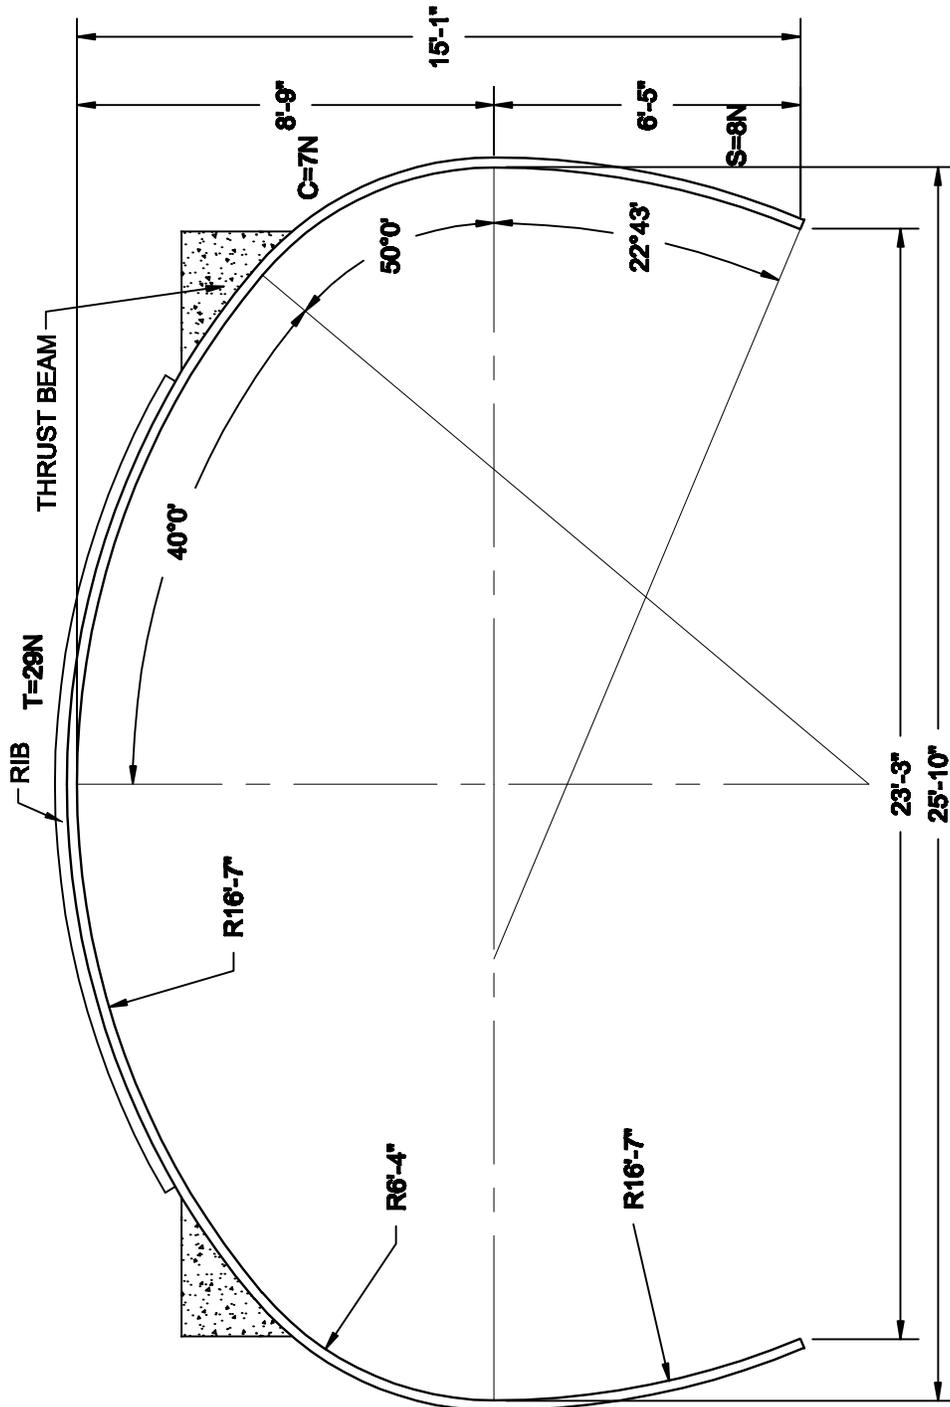

AREA= 335 SF


- NOTES:
1. ALL DIMENSIONS ARE TO THE INSIDE CORRUGATION CREST UNLESS NOTED OTHERWISE.
 2. ALL DIMENSIONS ARE SUBJECT TO MANUFACTURING TOLERANCES.



© COPYRIGHT

ALSP HIGH PROFILE ARCH
 (#29 A 7-8) 25'-10" SPAN x 15'-1" RISE

DRAWN BY:	CMD	REV. BY:	XX	SCALE:	1/4"=1'-0"
DATE:	8/16/02	REV. DATE:	XX	DWG#:	1011708A

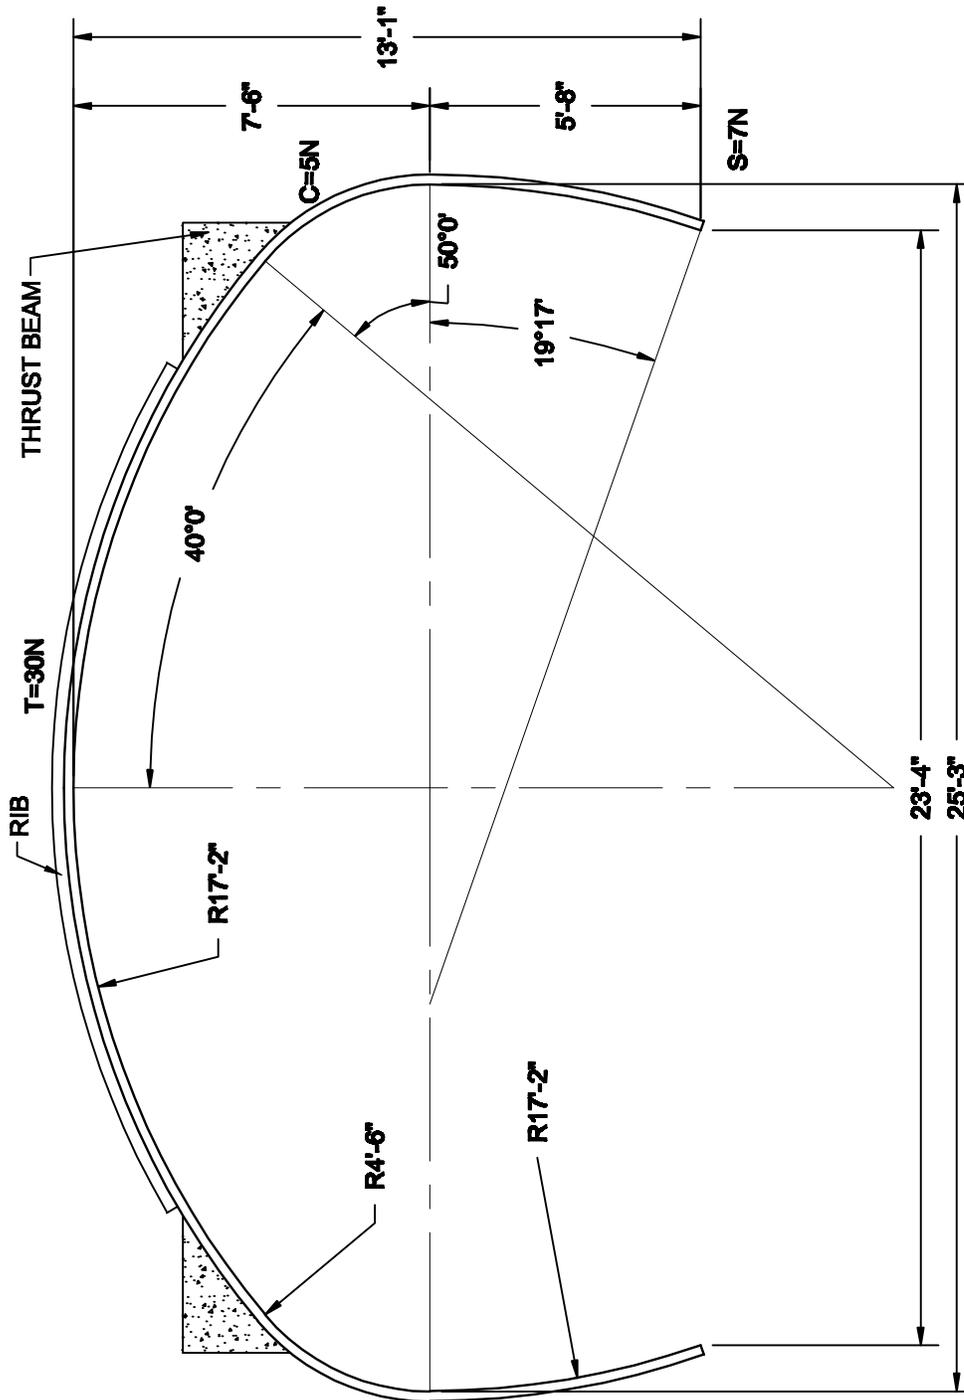

AREA= 283 SF

NOTES:


1. ALL DIMENSIONS ARE TO THE INSIDE CORRUGATION CREST UNLESS NOTED OTHERWISE.
2. ALL DIMENSIONS ARE SUBJECT TO MANUFACTURING TOLERANCES.



© COPYRIGHT

ALSP HIGH PROFILE ARCH
 (#30 A 5-7) 25'-3" SPAN x 13'-1" RISE

DRAWN BY:	CMD	REV. BY:	XX	SCALE:	1/4"=1'-0"
DATE:	8/16/02	REV. DATE:	XX	DWG#:	1011707A

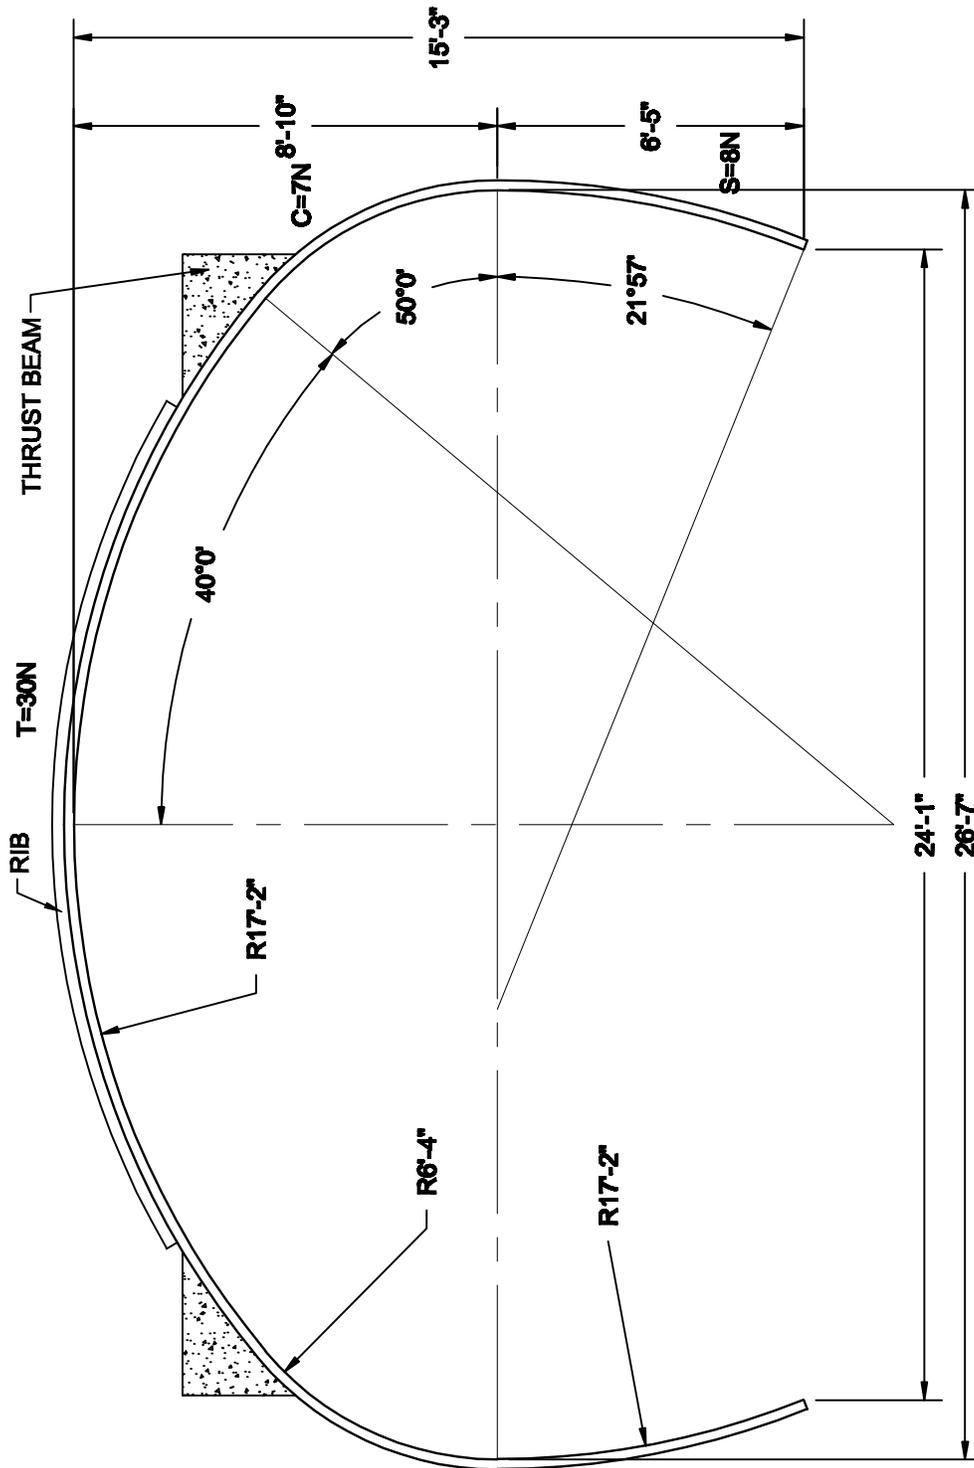

AREA= 347 SF

NOTES:


- 1. ALL DIMENSIONS ARE TO THE INSIDE CORRUGATION CREST UNLESS NOTED OTHERWISE.
- 2. ALL DIMENSIONS ARE SUBJECT TO MANUFACTURING TOLERANCES.



© COPYRIGHT

ALSP HIGH PROFILE ARCH
 (#30 A 7-8) 26'-7" SPAN x 15'-3" RISE

DRAWN BY:	CMD	REV. BY:	XX	SCALE:	1/4"=1'-0"
DATE:	8/18/02	REV. DATE:	XX	DWG#:	1011708A

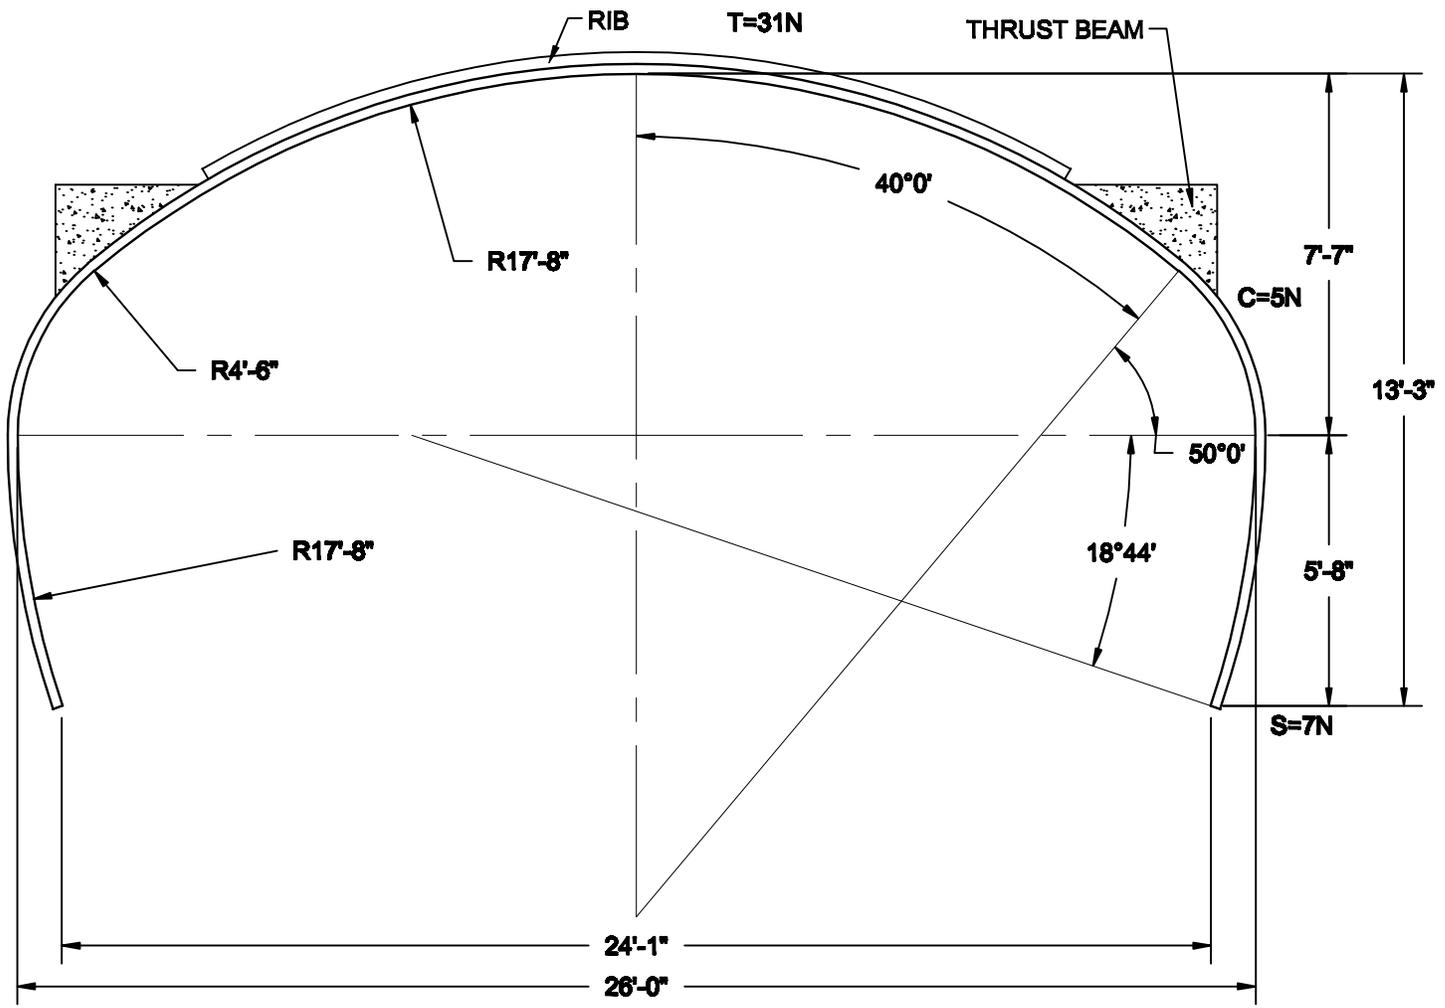

AREA= 294 SF

NOTES:


1. ALL DIMENSIONS ARE TO THE INSIDE CORRUGATION CREST UNLESS NOTED OTHERWISE.
2. ALL DIMENSIONS ARE SUBJECT TO MANUFACTURING TOLERANCES.



© COPYRIGHT

ALSP HIGH PROFILE ARCH
 (#31 A 5-7) 26'-0" SPAN x 13'-3" RISE

DRAWN BY:	CMD	REV. BY:	XX	SCALE:	1/4"=1'-0"
DATE:	8/19/02	REV. DATE:	XX	DWG#:	1011709

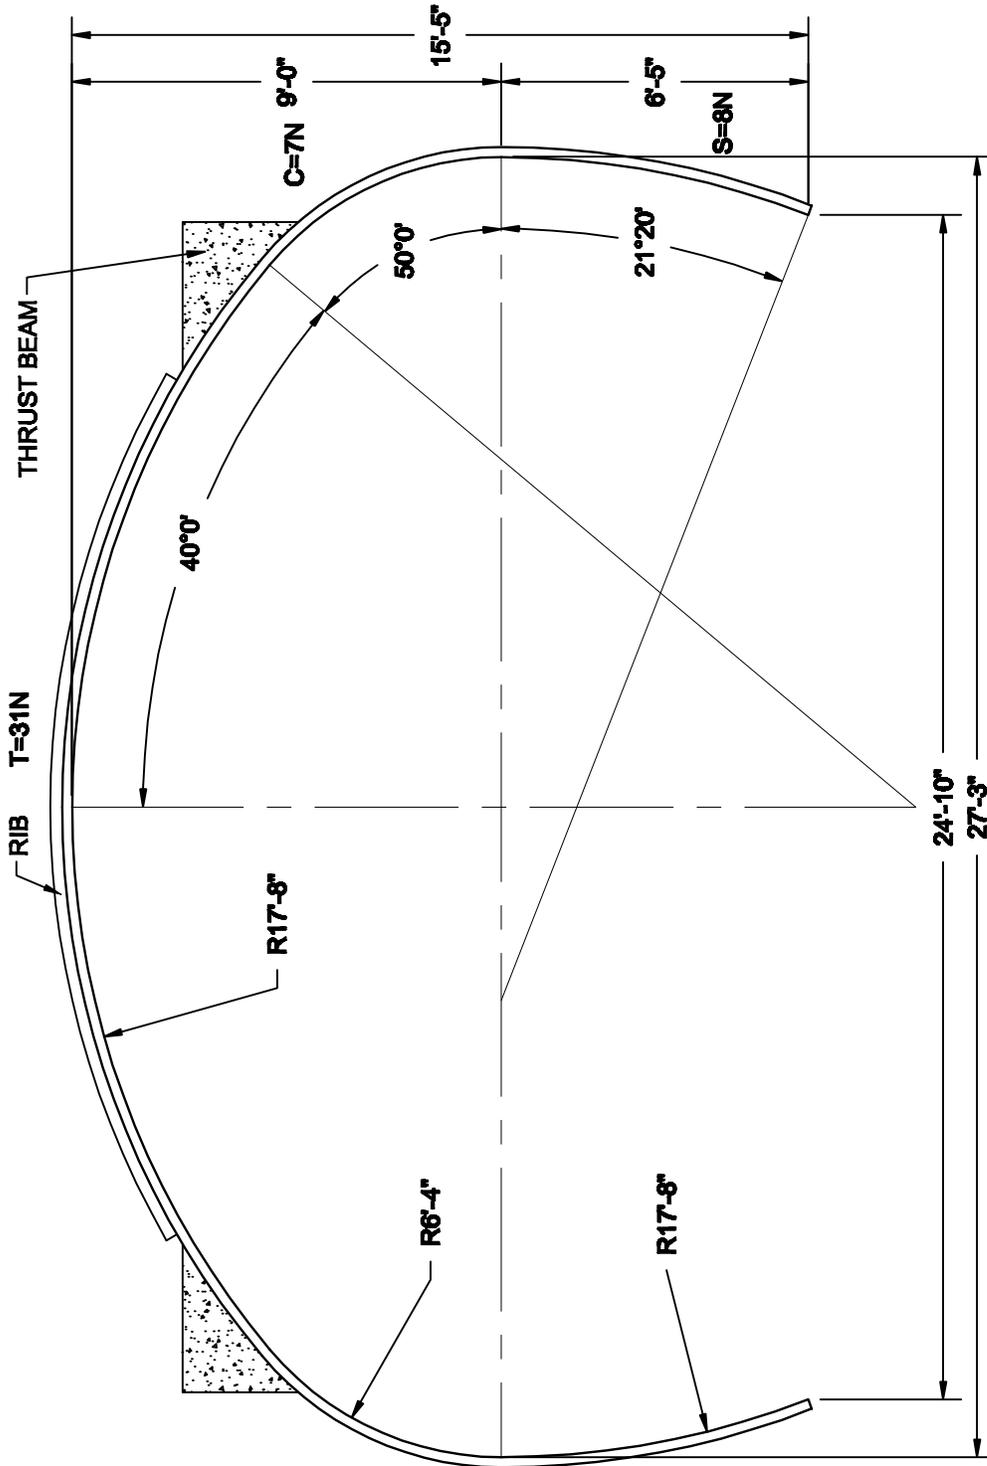

AREA= 360 SF

NOTES:


1. ALL DIMENSIONS ARE TO THE INSIDE CORRUGATION CREST UNLESS NOTED OTHERWISE.
2. ALL DIMENSIONS ARE SUBJECT TO MANUFACTURING TOLERANCES.



© COPYRIGHT

ALSP HIGH PROFILE ARCH
 (#31 A 7-8) 27'-3" SPAN x 15'-5" RISE

DRAWN BY:	CMD	REV. BY:	XX	SCALE:	1/4"=1'-0"
DATE:	8/19/02	REV. DATE:	XX	DWG#:	1011710A

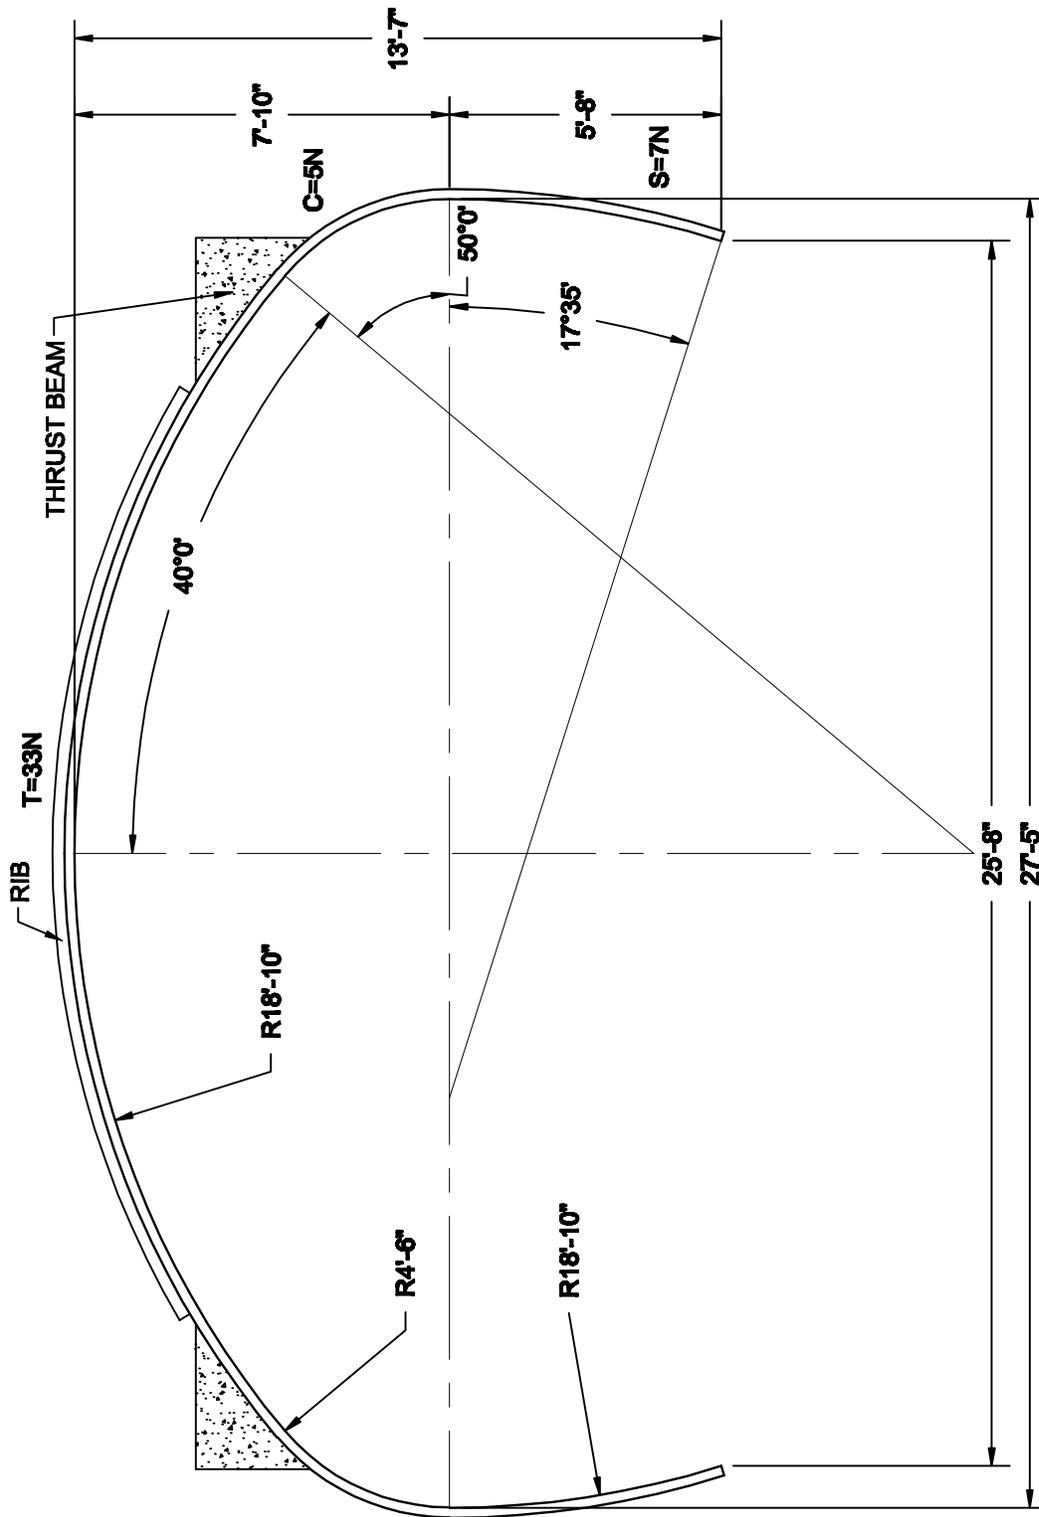

AREA= 317SF


NOTES:
 1. ALL DIMENSIONS ARE TO THE INSIDE CORRUGATION CREST UNLESS NOTED OTHERWISE.
 2. ALL DIMENSIONS ARE SUBJECT TO MANUFACTURING TOLERANCES.



© COPYRIGHT

ALSP HIGH PROFILE ARCH
(#33 A 5-7) 27'-5" SPAN x 13'-7" RISE

DRAWN BY:	CMD	REV. BY:	XX	SCALE:	1/4"=1'-0"
DATE:	8/19/02	REV. DATE:	XX	DWG#:	1011711A

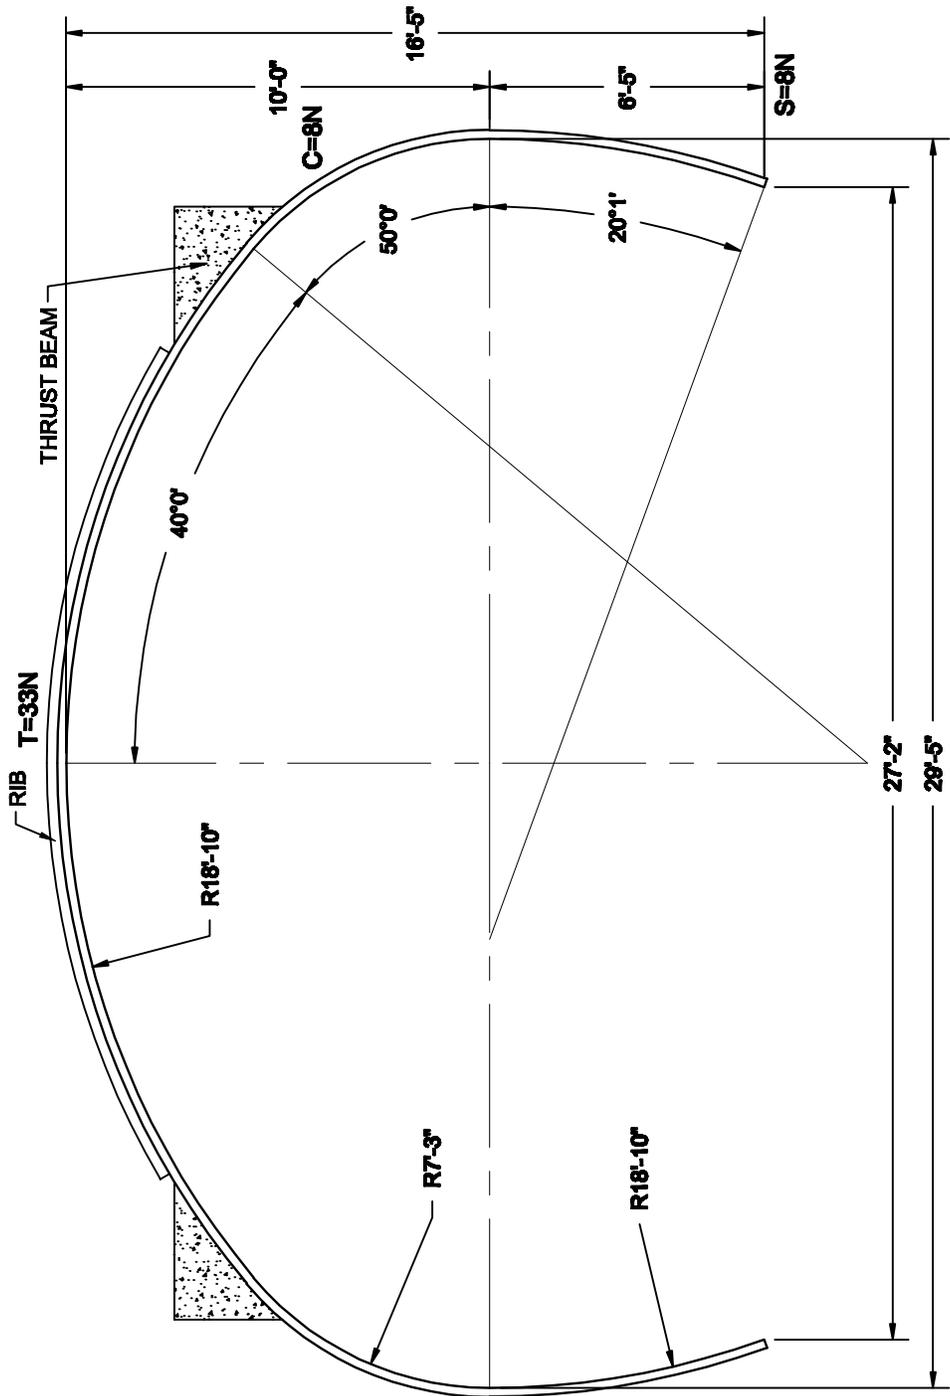

AREA= 412 SF


- NOTES:
1. ALL DIMENSIONS ARE TO THE INSIDE CORRUGATION CREST UNLESS NOTED OTHERWISE.
 2. ALL DIMENSIONS ARE SUBJECT TO MANUFACTURING TOLERANCES.



© COPYRIGHT

ALSP HIGH PROFILE ARCH
(#33 A 8-8) 29'-5" SPAN x 16'-5" RISE

DRAWN BY:	CMD	REV. BY:	XX	SCALE:	1/4"=1'-0"
DATE:	8/19/02	REV. DATE:	XX	DWG#:	1011712A

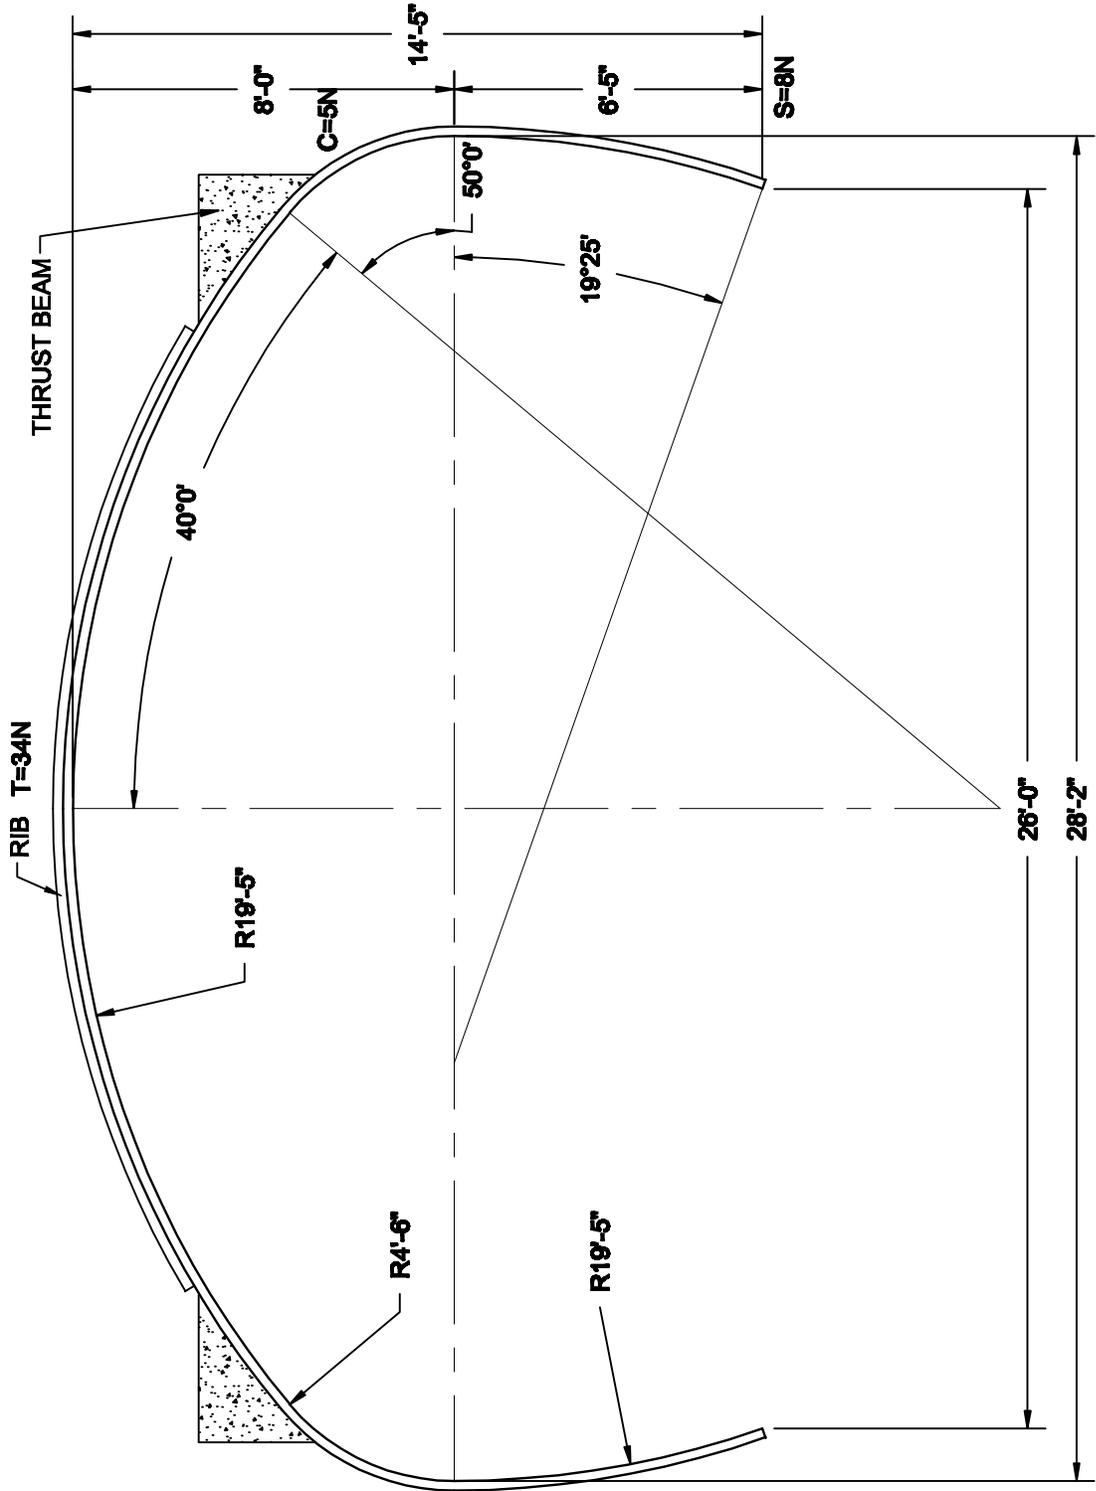

AREA=348 SF

NOTES:


1. ALL DIMENSIONS ARE TO THE INSIDE CORRUGATION CREST UNLESS NOTED OTHERWISE.
2. ALL DIMENSIONS ARE SUBJECT TO MANUFACTURING TOLERANCES.



© COPYRIGHT

ALSP HIGH PROFILE ARCH
(#34 A 5-8) 28'-2" SPAN x 14'-5" RISE

DRAWN BY:	CMD	REV. BY:	XX	SCALE:	1/4"=1'-0"
DATE:	8/19/02	REV. DATE:	XX	DWG#:	1011713A

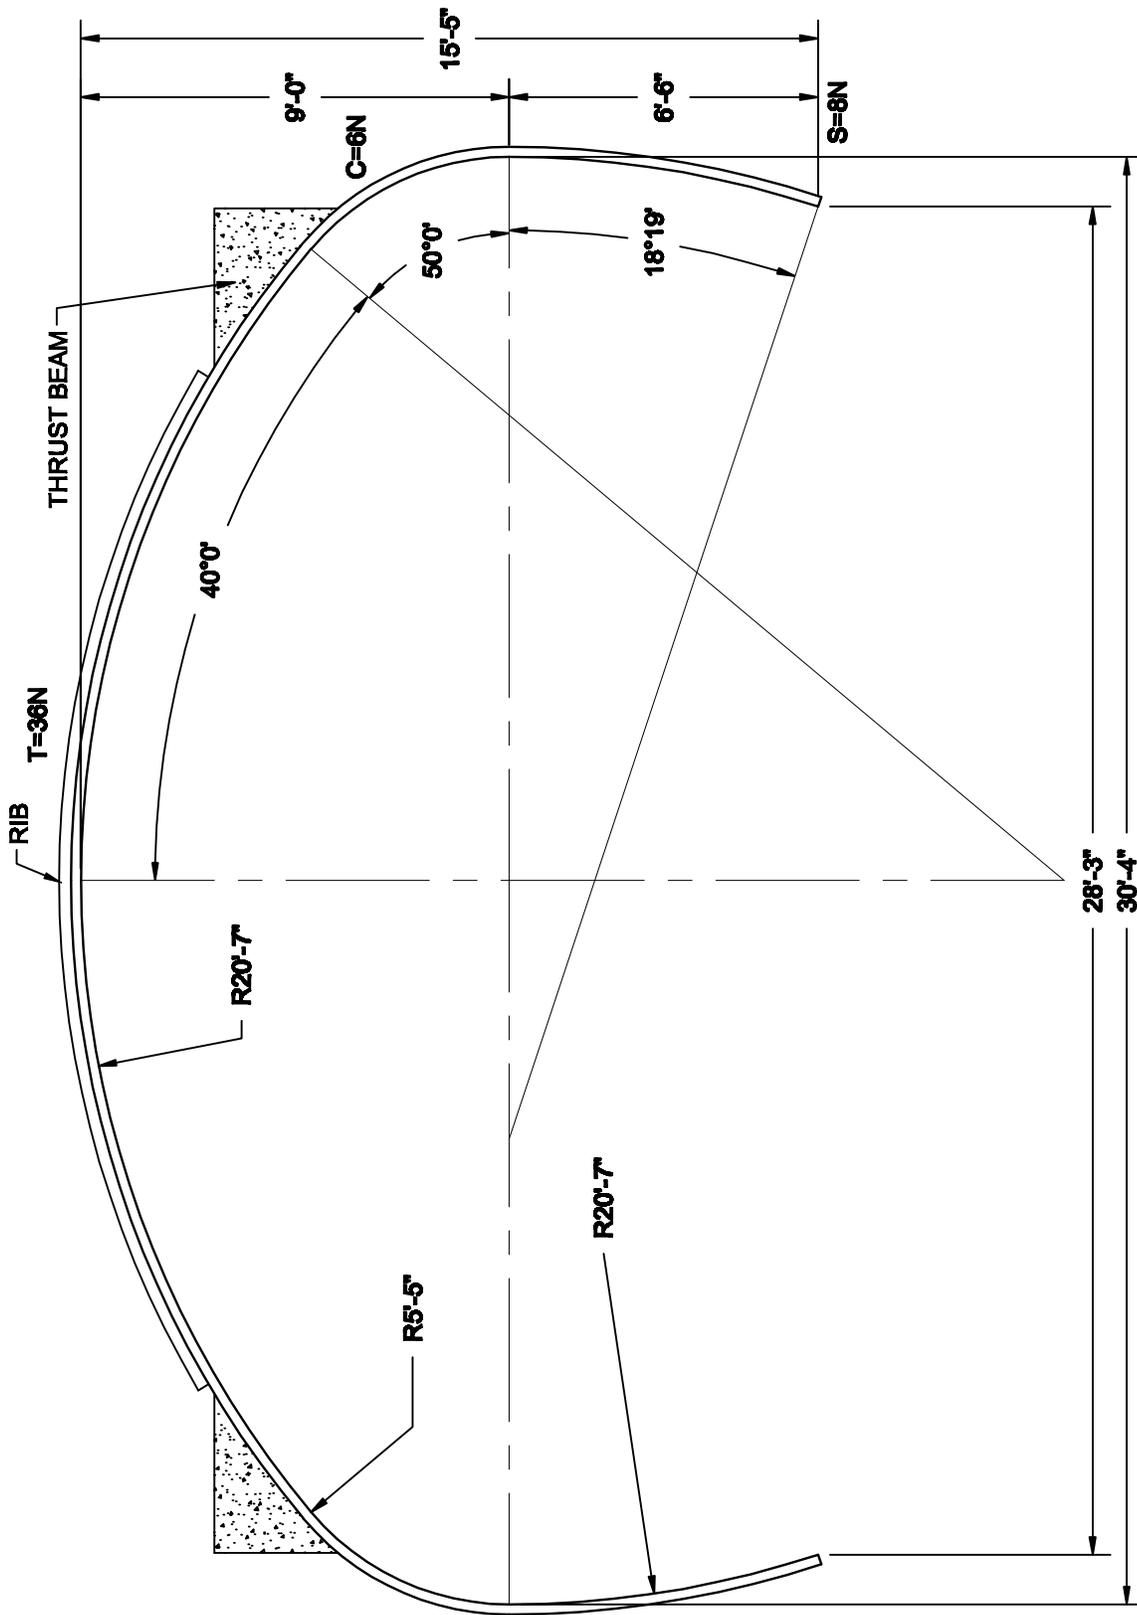

AREA= 400 SF


- NOTES:
1. ALL DIMENSIONS ARE TO THE INSIDE CORRUGATION CREST UNLESS NOTED OTHERWISE.
 2. ALL DIMENSIONS ARE SUBJECT TO MANUFACTURING TOLERANCES.



© COPYRIGHT

ALSP HIGH PROFILE ARCH
(#36 A 6-8) 30'-4" SPAN x 15'-5" RISE

DRAWN BY:	CMD	REV. BY:	XX	SCALE:	1/4"=1'-0"
DATE:	8/19/02	REV. DATE:	XX	DWG#:	1011715A

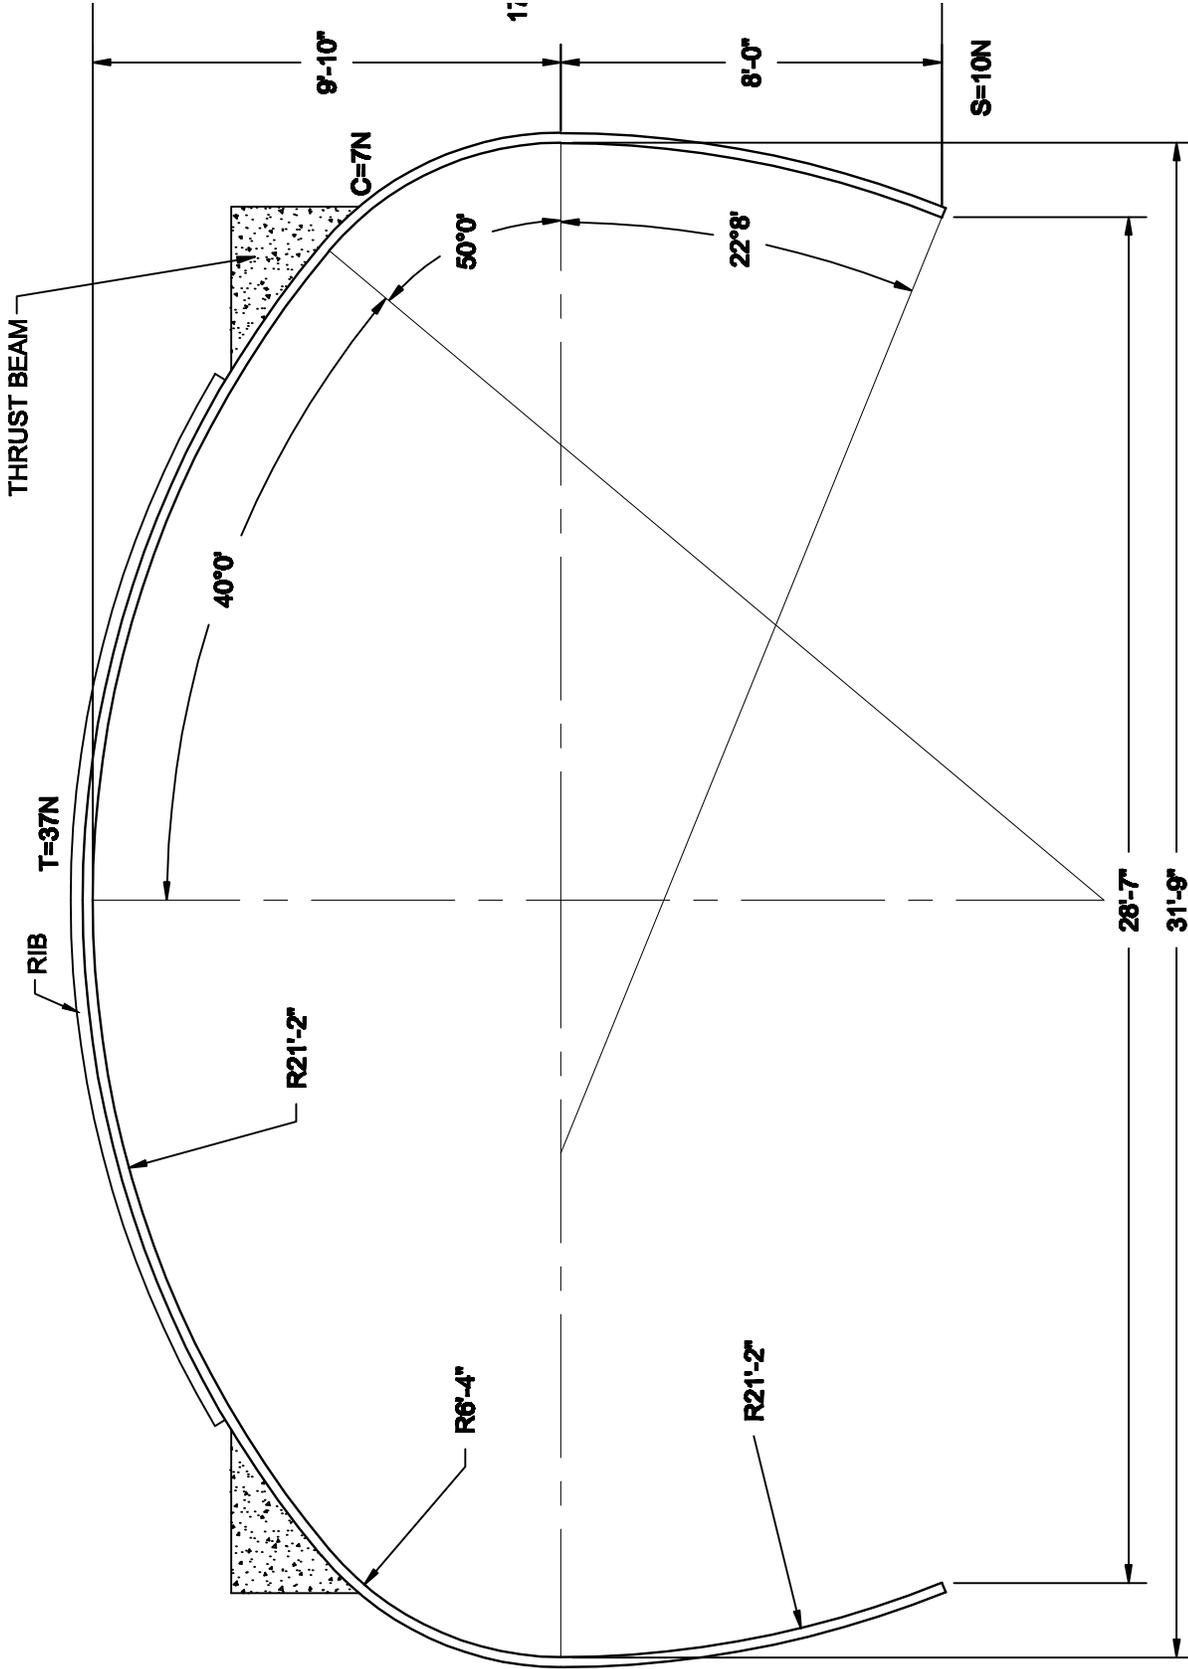

AREA = 484 SF


- NOTES:
1. ALL DIMENSIONS ARE TO THE INSIDE CORRUGATION CREST UNLESS NOTED OTHERWISE.
 2. ALL DIMENSIONS ARE SUBJECT TO MANUFACTURING TOLERANCES.



© COPYRIGHT

ALSP HIGH PROFILE ARCH
 (#37 A 7-10) 31'-9" SPAN x 17'-9" RISE

DRAWN BY:	CMD	REV. BY:	XX	SCALE:	1/4"=1'-0"
DATE:	8/20/02	REV. DATE:	XX	DWG#:	1011716A

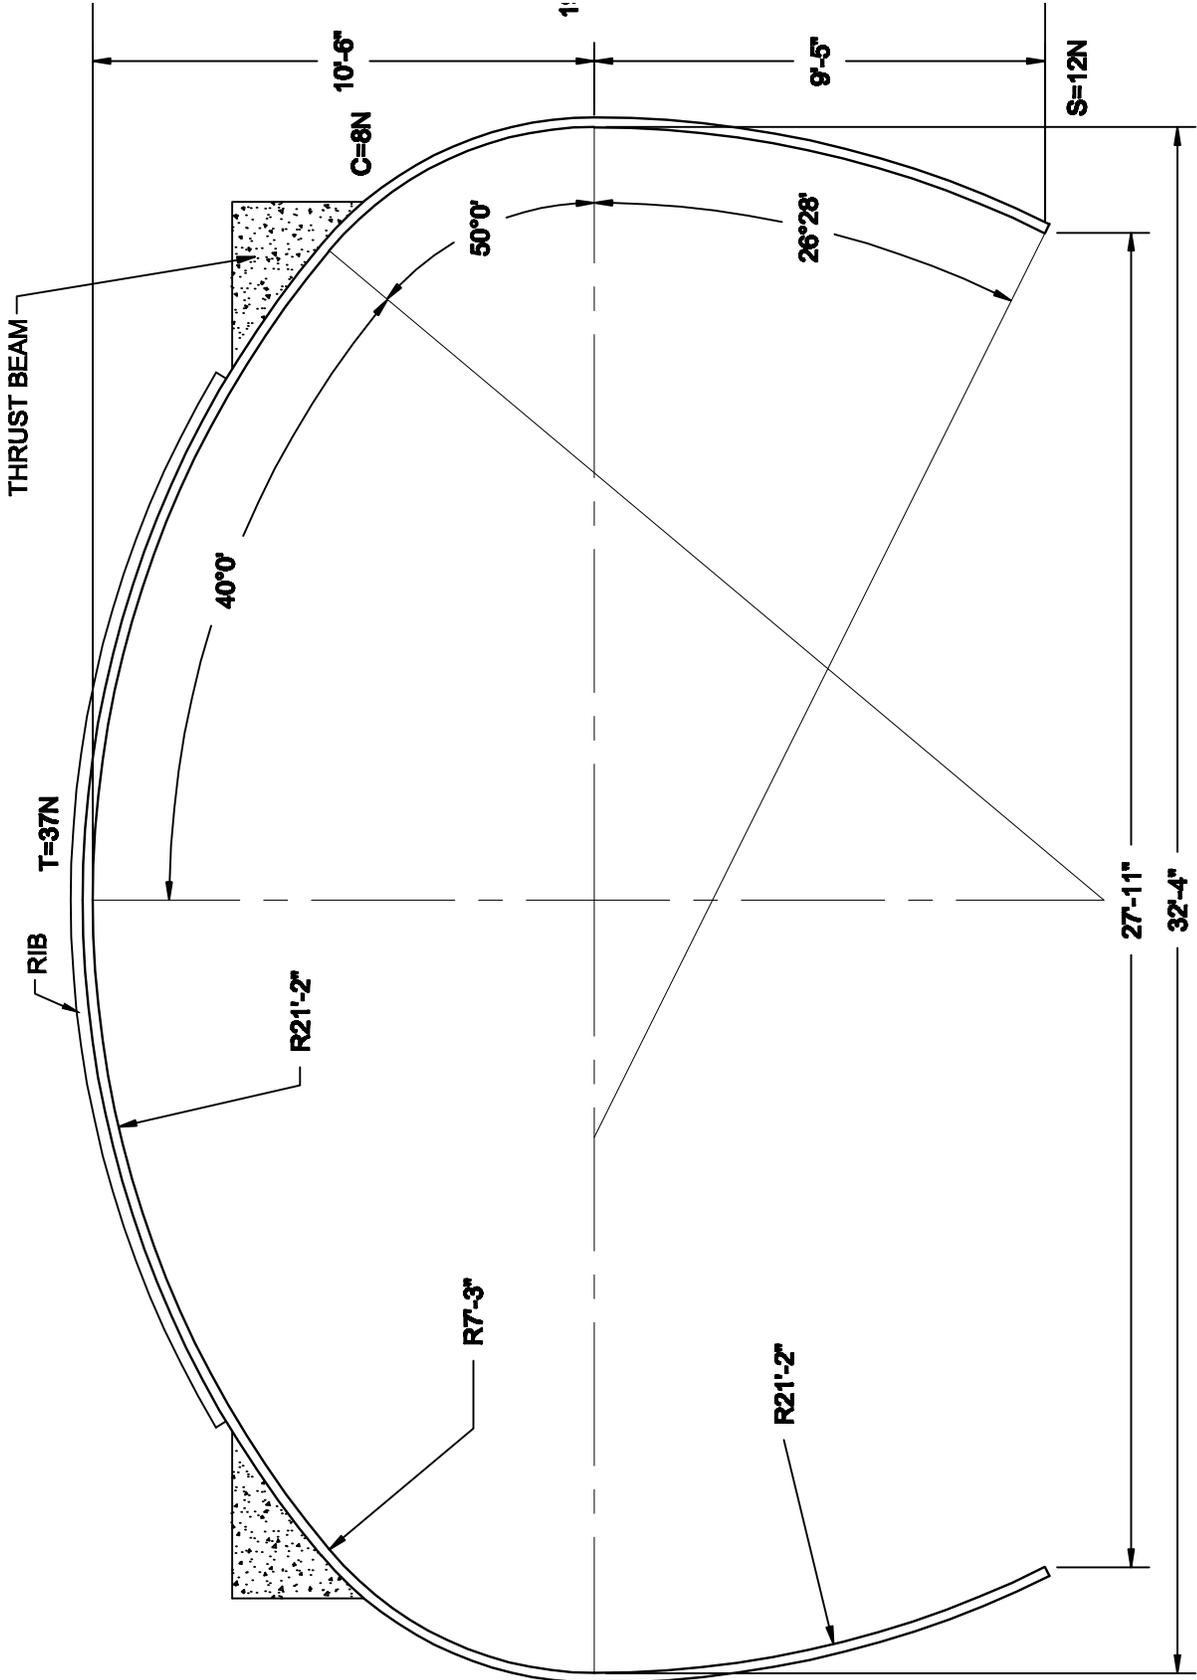

AREA = 555 SF


NOTES:
 1. ALL DIMENSIONS ARE TO THE INSIDE CORRUGATION CREST UNLESS NOTED OTHERWISE.
 2. ALL DIMENSIONS ARE SUBJECT TO MANUFACTURING TOLERANCES.



© COPYRIGHT

ALSP HIGH PROFILE ARCH
 (#37 A 8-12) 32'-4" SPAN x 19'-11" RISE

DRAWN BY:	CMD	REV. BY:	XX	SCALE:	1/4"=1'-0"
DATE:	8/20/02	REV. DATE:	XX	DWG#:	1011717A

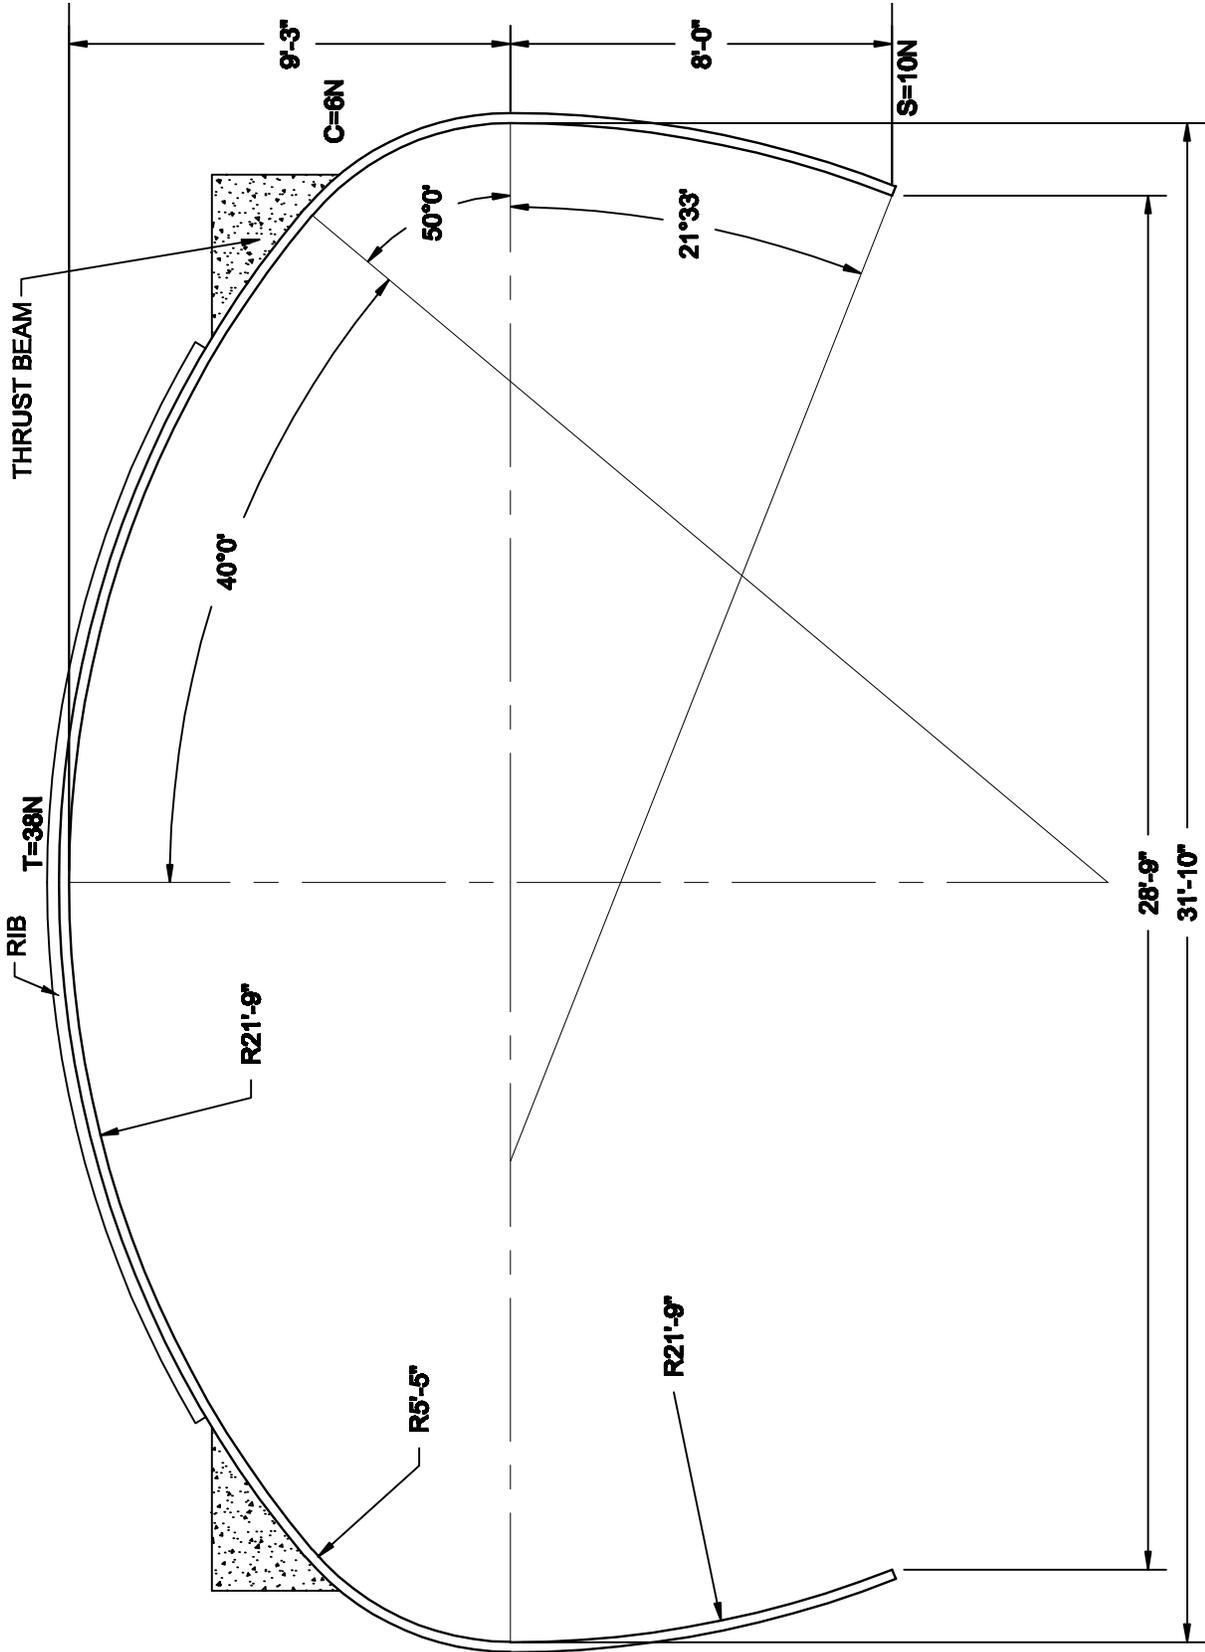

AREA = 470 SF


- NOTES:
1. ALL DIMENSIONS ARE TO THE INSIDE CORRUGATION CREST UNLESS NOTED OTHERWISE.
 2. ALL DIMENSIONS ARE SUBJECT TO MANUFACTURING TOLERANCES.



© COPYRIGHT

ALSP HIGH PROFILE ARCH
 (#38 A 6-10) 31'-10" SPAN x 17'-3" RISE

DRAWN BY:	CMD	REV. BY:	XX	SCALE:	1/4"=1'-0"
DATE:	8/20/02	REV. DATE:	XX	DWG#:	1011718A

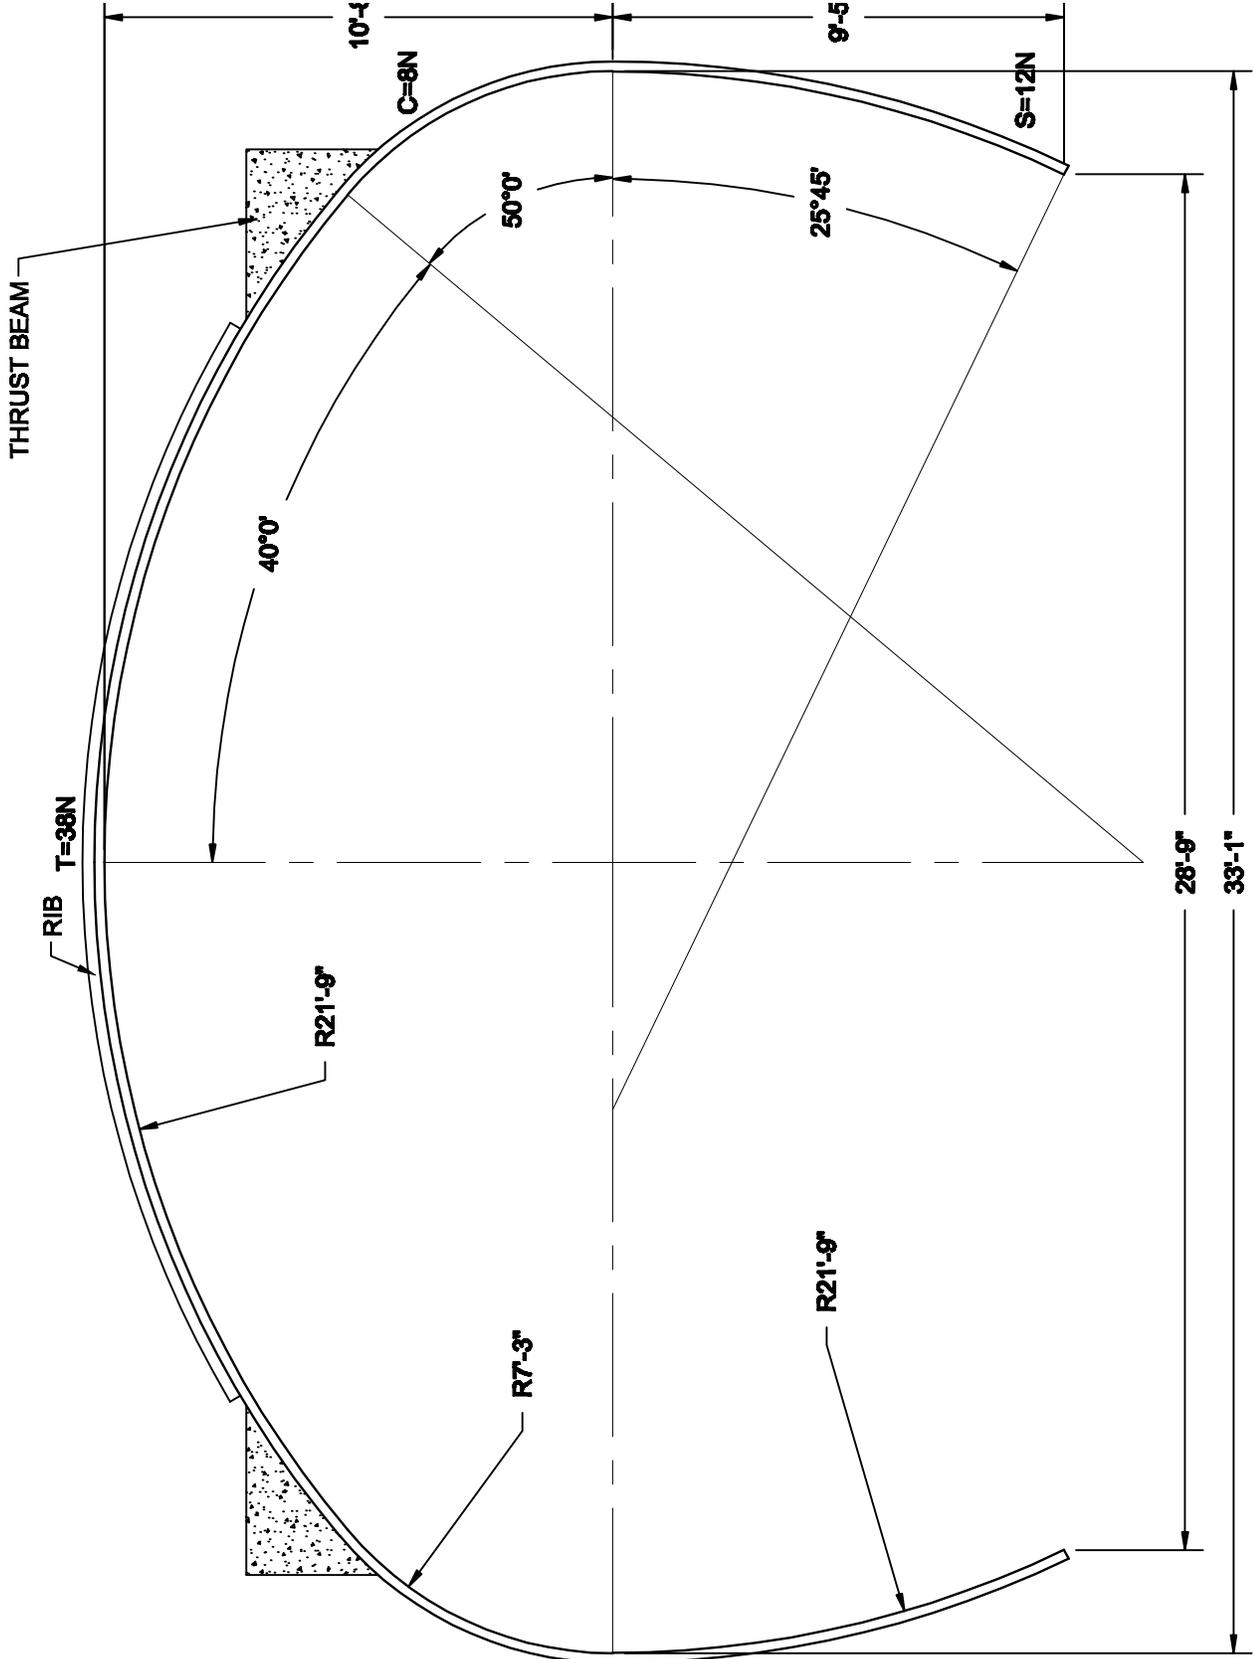

AREA = 572 SF


- NOTES:
1. ALL DIMENSIONS ARE TO THE INSIDE CORRUGATION CREST UNLESS NOTED OTHERWISE.
 2. ALL DIMENSIONS ARE SUBJECT TO MANUFACTURING TOLERANCES.



© COPYRIGHT

**ALSP HIGH PROFILE ARCH
 (#38 A 8-12) 33'-1" SPAN x 20'-1" RISE**

DRAWN BY:	CMD	REV. BY:	XX	SCALE:	1/4"=1'-0"
DATE:	8/20/02	REV. DATE:	XX	DWG#:	1011718A

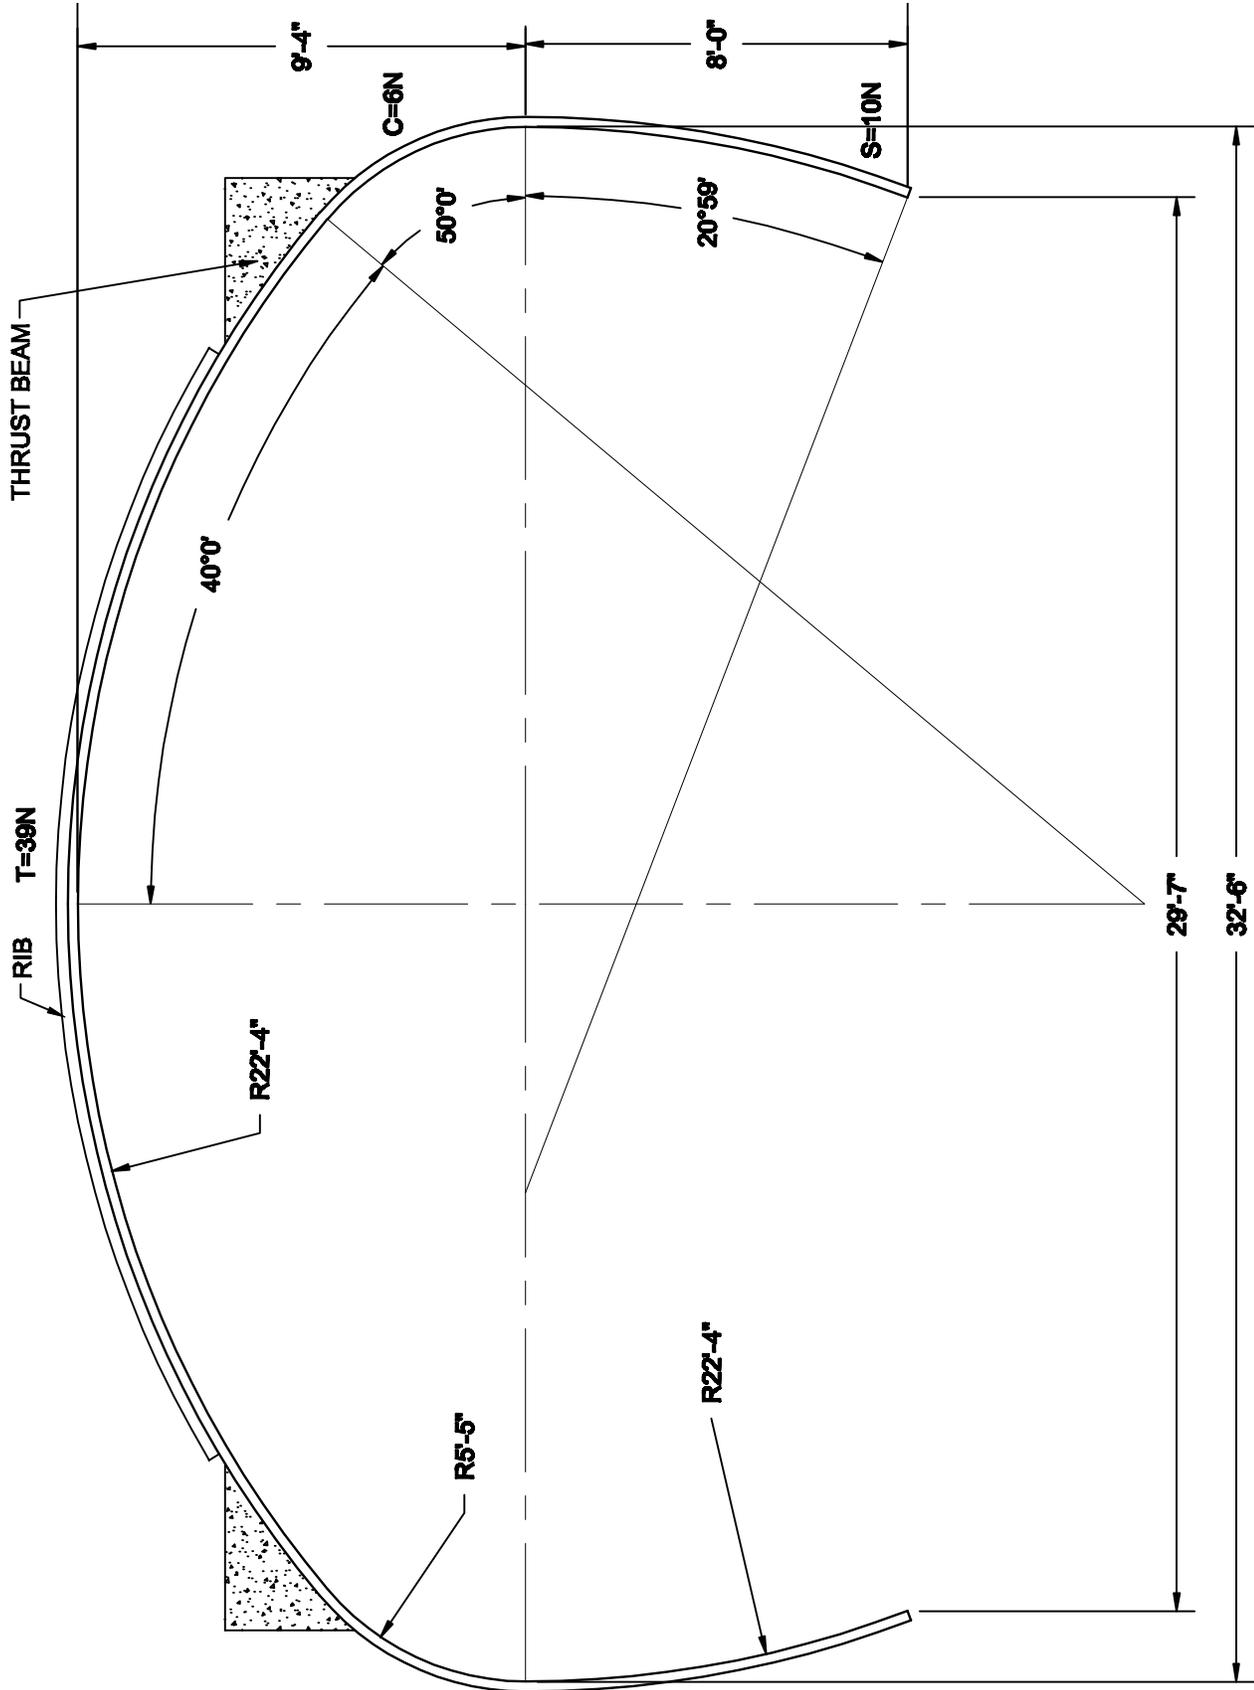

AREA= 485 SF


- NOTES:
1. ALL DIMENSIONS ARE TO THE INSIDE CORRUGATION CREST UNLESS NOTED OTHERWISE.
 2. ALL DIMENSIONS ARE SUBJECT TO MANUFACTURING TOLERANCES.



© COPYRIGHT

ALSP HIGH PROFILE ARCH
 (#39 A 6-10) 32'-6" SPAN x 17'-4" RISE

DRAWN BY:	CMD	REV. BY:	XX	SCALE:	1/4"=1'-0"
DATE:	8/20/02	REV. DATE:	XX	DWG#:	1011720A

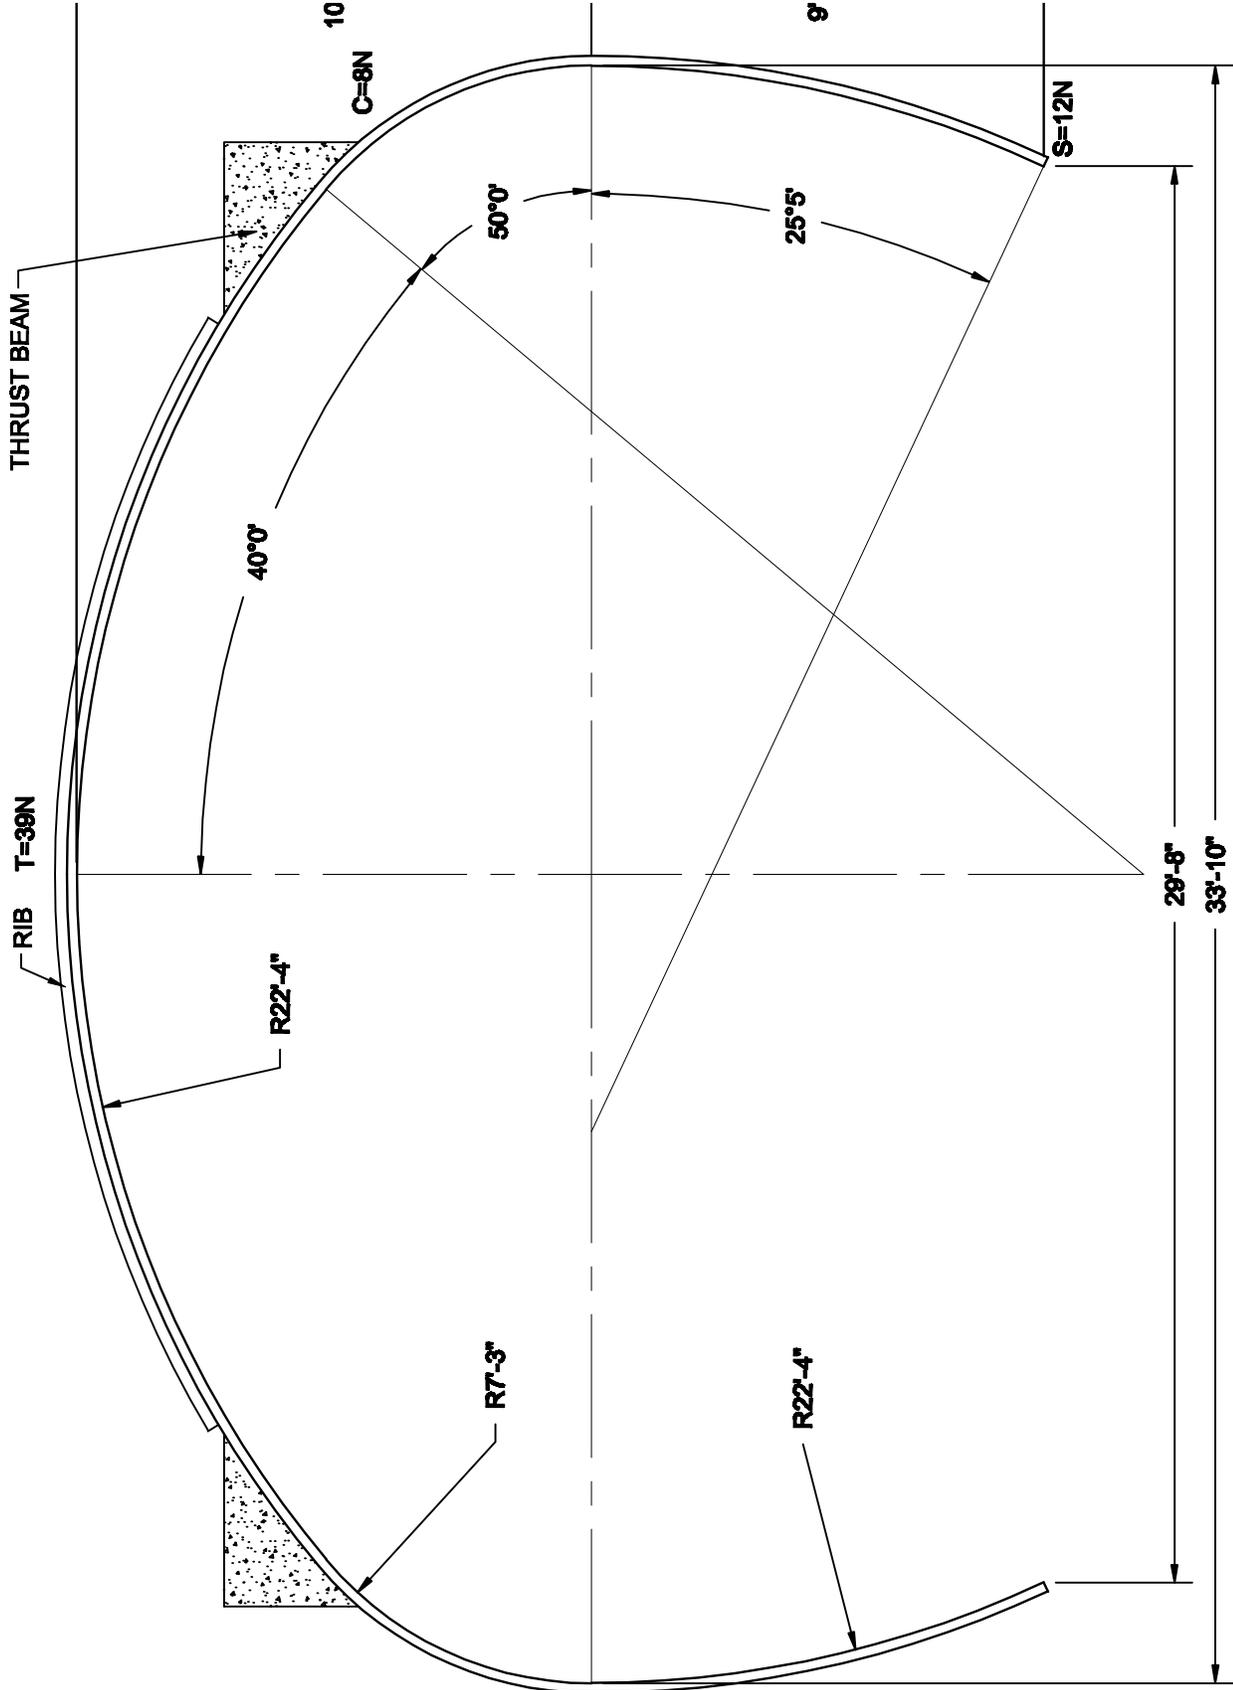

AREA = 589 SF


- NOTES:
1. ALL DIMENSIONS ARE TO THE INSIDE CORRUGATION CREST UNLESS NOTED OTHERWISE.
 2. ALL DIMENSIONS ARE SUBJECT TO MANUFACTURING TOLERANCES.



© COPYRIGHT

ALSP HIGH PROFILE ARCH
 (#39 A 8-12) 33'-10" SPAN x 20'-3" RISE

DRAWN BY:	CMD	REV. BY:	XX	SCALE:	1/4"=1'-0"
DATE:	8/22/02	REV. DATE:	XX	DWG#:	1011721A

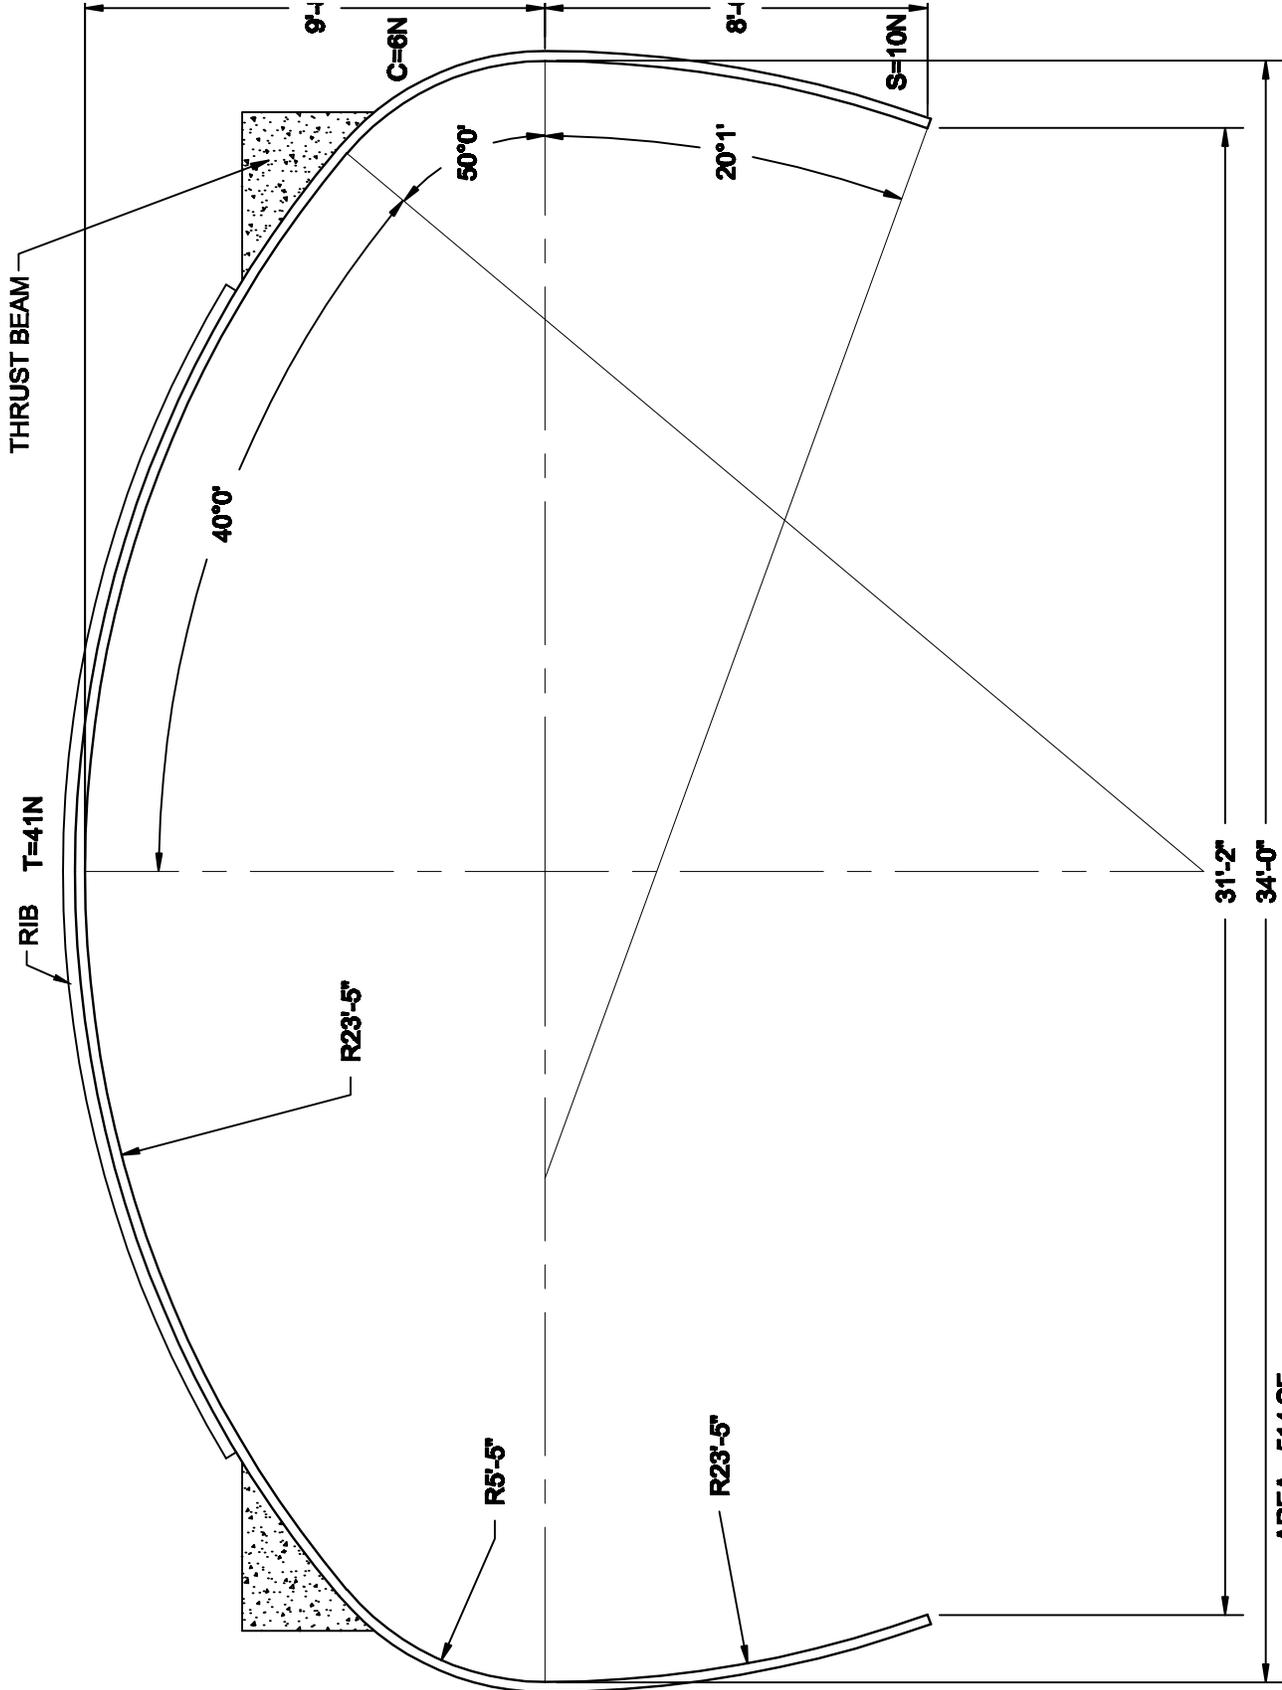


NOTES:
 1. ALL DIMENSIONS ARE TO THE INSIDE CORRUGATION CREST UNLESS NOTED OTHERWISE.
 2. ALL DIMENSIONS ARE SUBJECT TO MANUFACTURING TOLERANCES.



© COPYRIGHT

ALSP HIGH PROFILE ARCH
 (#41 A 6-10) 34'-0" SPAN x 17'-8" RISE

DRAWN BY:	CMD	REV. BY:	XX	SCALE:	1/4"=1'-0"
DATE:	8/22/02	REV. DATE:	XX	DWG#:	1011722A

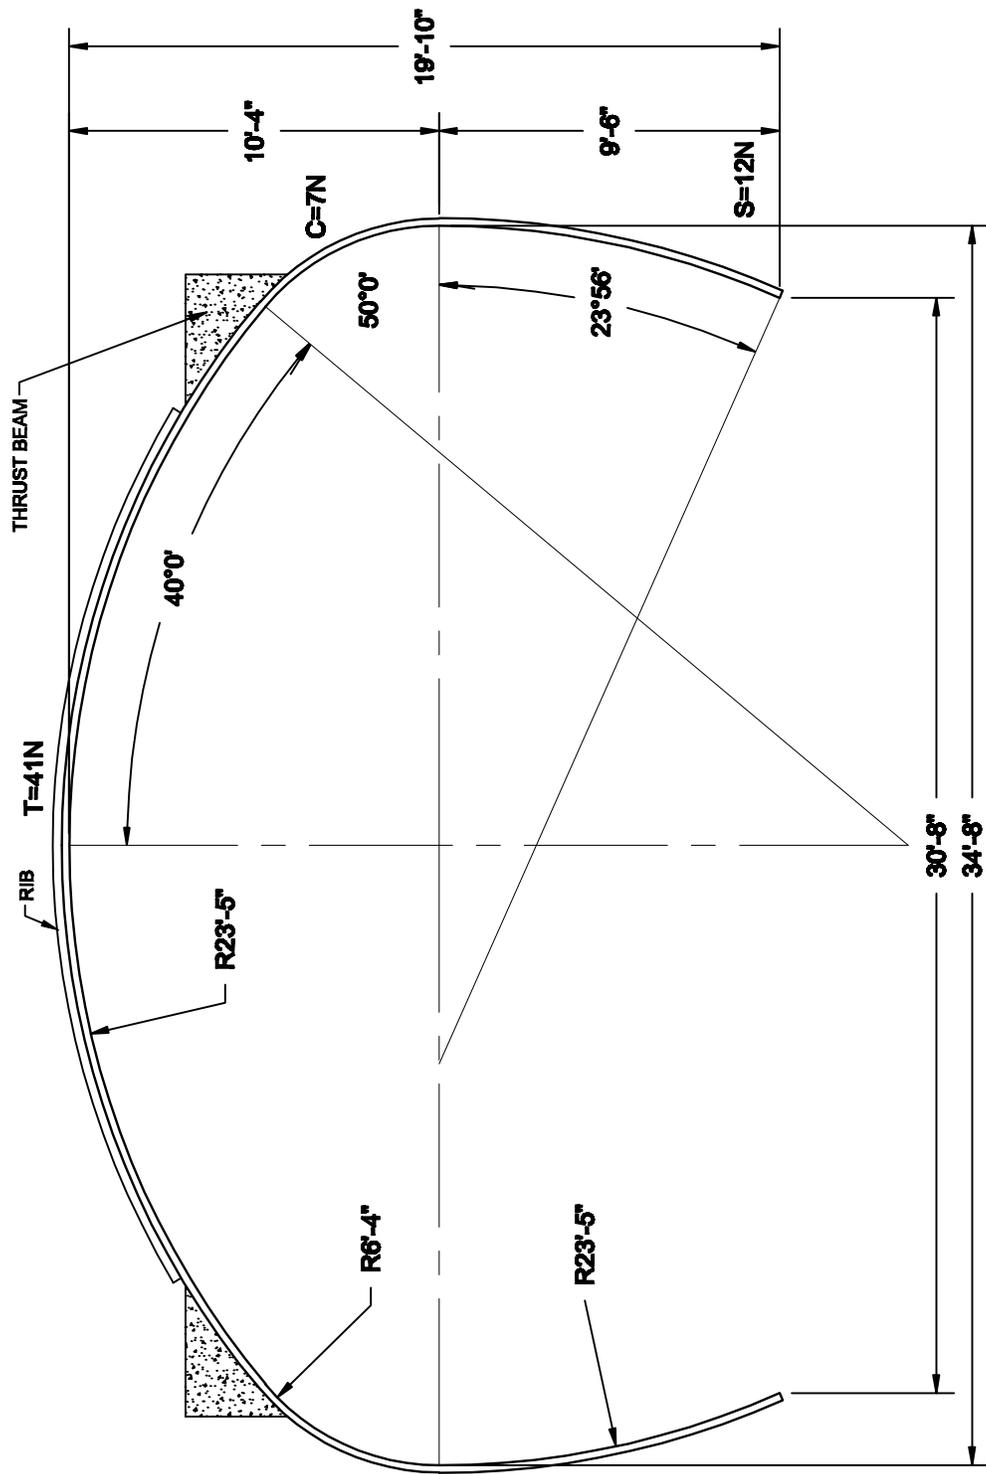

AREA= 591 SF


- NOTES:
1. ALL DIMENSIONS ARE TO THE INSIDE CORRUGATION CREST UNLESS NOTED OTHERWISE.
 2. ALL DIMENSIONS ARE SUBJECT TO MANUFACTURING TOLERANCES.



© COPYRIGHT

ALSP HIGH PROFILE ARCH
 (#41 A 7-12) 34'-8" SPAN x 19'-10" RISE

DRAWN BY:	CMD	REV. BY:	XX	SCALE:	3/16"=1'-0"
DATE:	8/28/02	REV. DATE:	XX	DWG#:	1011728A

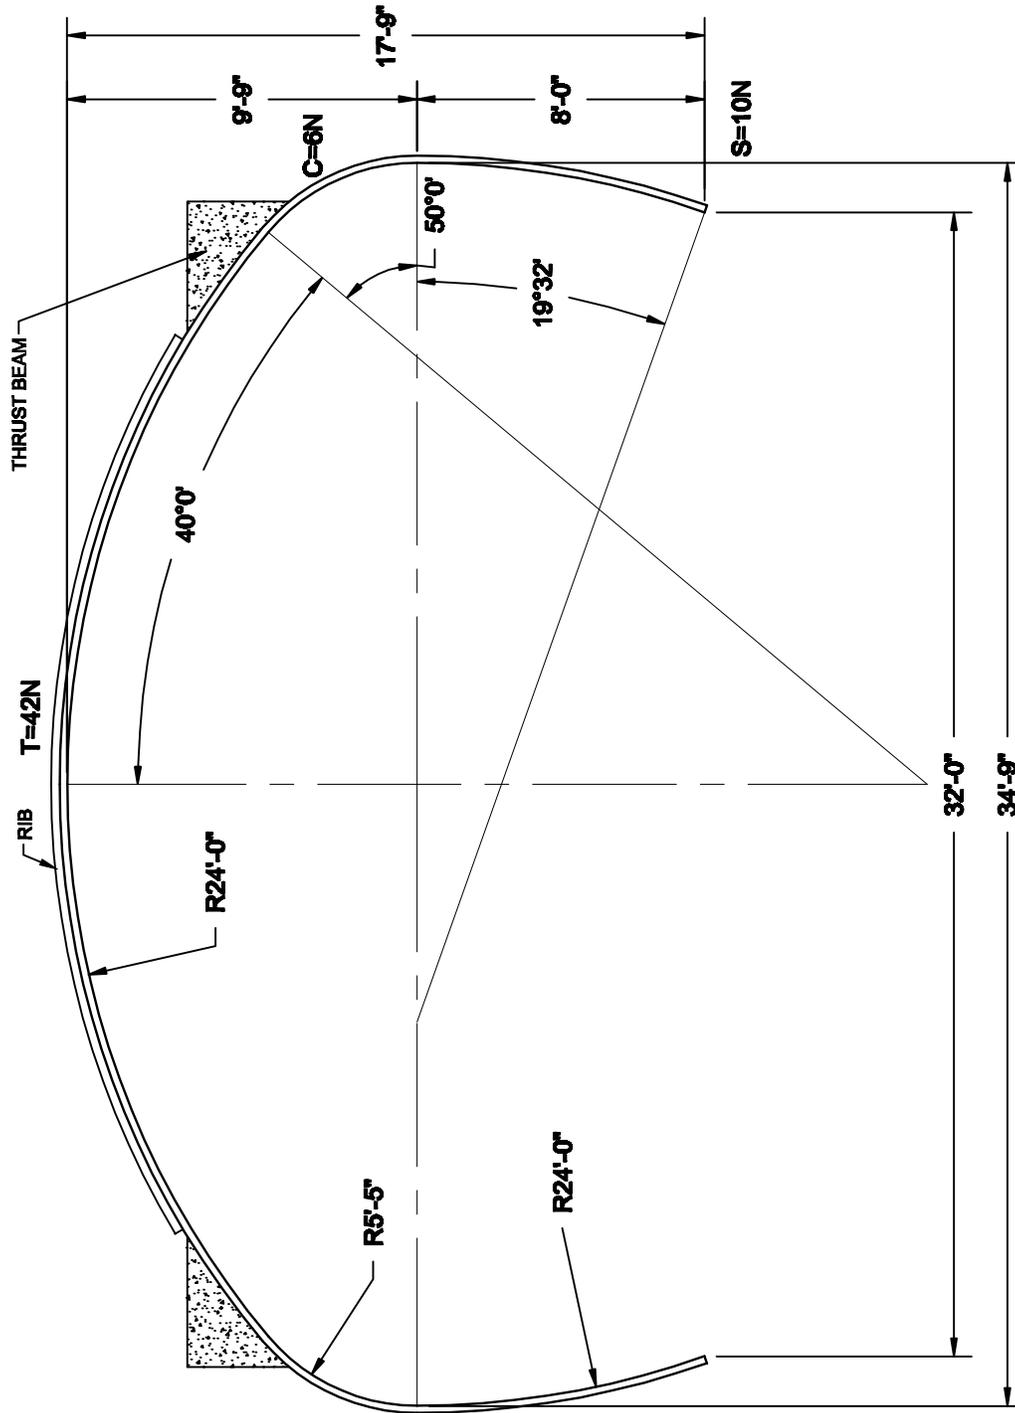

AREA = 529 SF

- NOTES:
1. ALL DIMENSIONS ARE TO THE INSIDE CORRUGATION CREST UNLESS NOTED OTHERWISE.
 2. ALL DIMENSIONS ARE SUBJECT TO MANUFACTURING TOLERANCES.



© COPYRIGHT

**ALSP HIGH PROFILE ARCH
 (#42 A 6-10) 34'-9" SPAN x 17'-9" RISE**

DRAWN BY:	CMD	REV. BY:	XX	SCALE:	3/16"=1'-0"
DATE:	8/28/02	REV. DATE:	XX	DWG#:	1011727A

