


H:\DRAINAGE PLATE AND SPECIALTY ENGINEERING\PRODUCTS\CMP\STANDARD DETAILS\WORKING\SHAPE FILES\CMP 048X1 PA.DWG 11/30/2016 9:54 AM

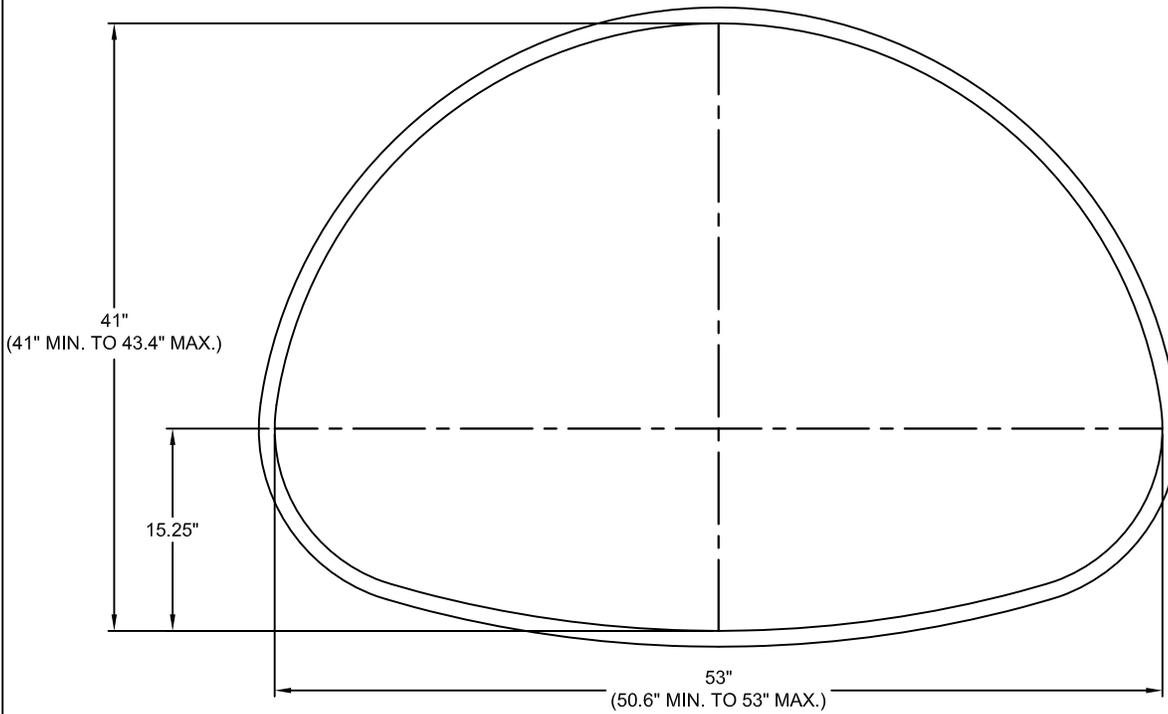

NOMINAL 53" X 41" (48" ROUND EQUIVALENT)

AREA= 11.7 SF

NOTES:

- 1. ALL DIMENSIONS ARE TO THE INSIDE CORRUGATION CREST UNLESS NOTED OTHERWISE.
- 2. ALL DIMENSIONS ARE SUBJECT TO MANUFACTURING TOLERANCES.
- 3. RISE AND SPAN DIMENSIONS ACCOUNT FOR SPECIFICATION TOLERANCES FROM NOMINAL DIMENSIONS. (AASHTO M 36 STEEL, M 196 ALUMINUM, ASTM A 760 STEEL, B 745 ALUMINUM).

CMP 048X1 PA



9025 Centre Pointe Dr., Suite 400, West Chester, OH 45069
800-338-1122 513-645-7000 513-645-7993 FAX



DATE DRAWN: 3/1/16

REV #:

REV DATE:

SCALE: N.T.S.

DRAWING TYPE:

SHAPE DRAWING
3" x 1" OR 5" x 1" CMP PIPE ARCH
48" EQ DIA 53"x41"