


H:\DRAINAGE PLATE AND SPECIALTY ENGINEERING\PRODUCTS\CMP\STANDARD DETAIL\SI600-SHAPE DETAIL\SIWORKING\SHAPE FILES\CMP 2_2_3 24IN PA.DWG 11/30/2016 9:33 AM

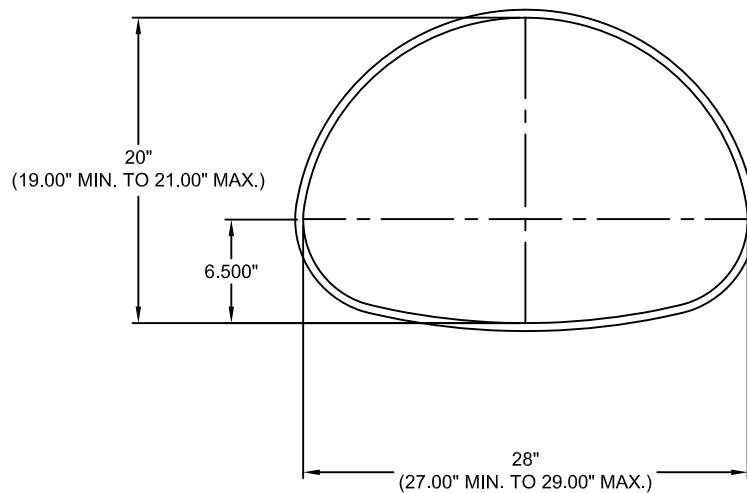

NOMINAL 28" X 20" (24" ROUND EQUIVALENT)

AREA= 2.9 SF

NOTES:

1. ALL DIMENSIONS ARE TO THE INSIDE CORRUGATION CREST UNLESS NOTED OTHERWISE.
2. ALL DIMENSIONS ARE SUBJECT TO MANUFACTURING TOLERANCES.
3. RISE AND SPAN DIMENSIONS ACCOUNT FOR SPECIFICATION TOLERANCES FROM NOMINAL DIMENSIONS.
(AASHTO M 36 STEEL, M 196 ALUMINUM, ASTM A 760 STEEL, B 745 ALUMINUM).

CMP 2 2_3 24IN PA

CONTECH
ENGINEERED SOLUTIONS LLC
www.ContechES.com

9025 Centre Pointe Dr., Suite 400, West Chester, OH 45069
800-338-1122 513-645-7000 513-645-7993 FAX

CONTECH
PIPE SOLUTIONS

DATE DRAWN: 6/16/16

REV #:

REV DATE:

SCALE: N.T.S.

DRAWING TYPE:

SHAPE DRAWING
2 2/3" x 1/2" CMP PIPE ARCH
24" EQ DIA 28" x 20"