


H: DRAINAGE PLATE AND SPECIALTY ENGINEERING PRODUCTS \CIMP\STANDARD DETAIL\SI\WORKING\SHAPE FILES\ULTRA FLO\652 - CMP (ULTRA FLO) 102IN PA.DWG 11/30/2016 11:03 AM

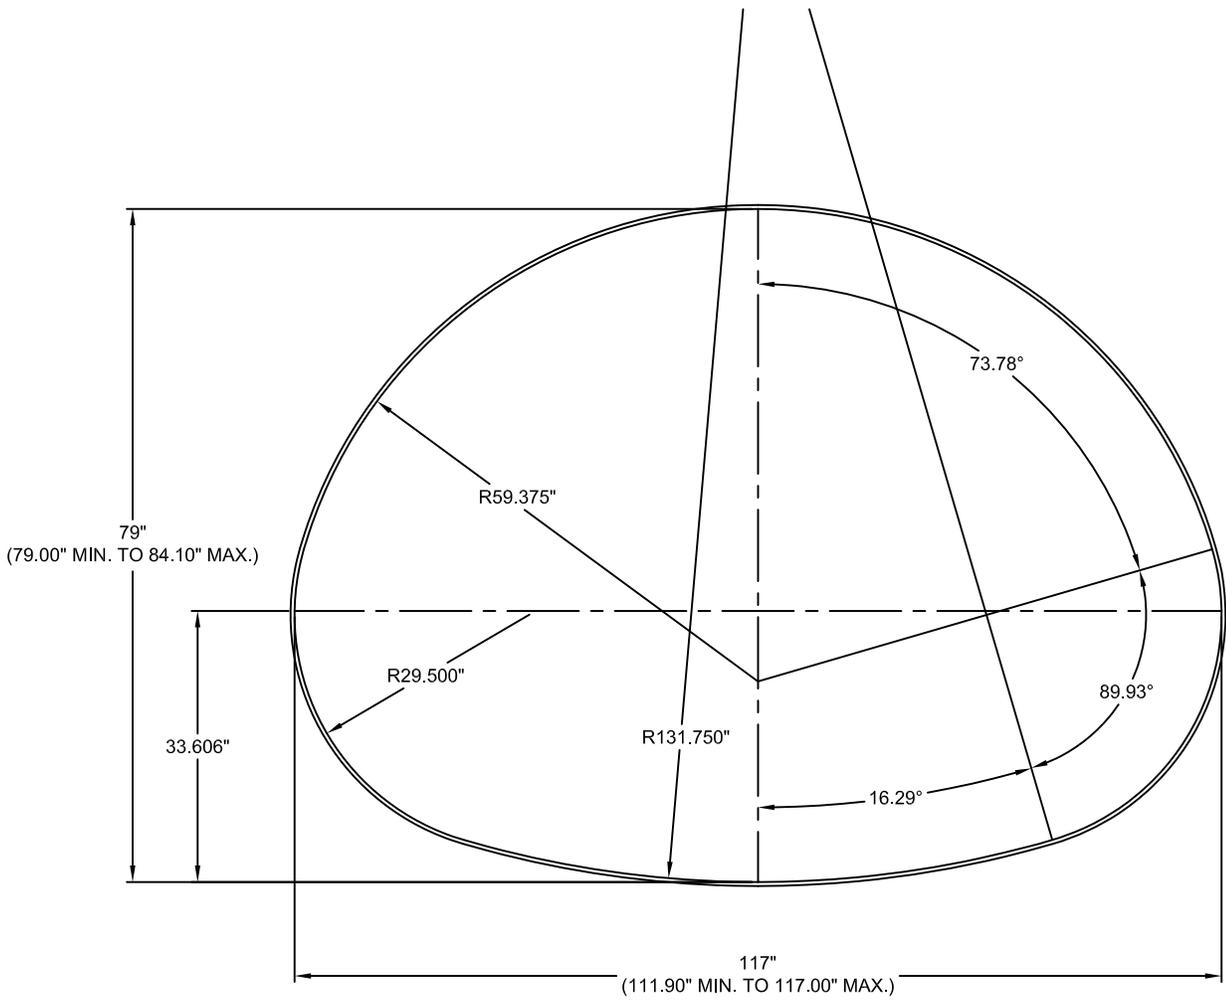

NOMINAL 117" X 79" (102" ROUND EQUIVALENT)

AREA= 54.07 SF

NOTES:

1. ALL DIMENSIONS ARE TO THE INSIDE CORRUGATION CREST UNLESS NOTED OTHERWISE.
2. ALL DIMENSIONS ARE SUBJECT TO MANUFACTURING TOLERANCES.
3. RISE AND SPAN DIMENSIONS ACCOUNT FOR SPECIFICATION TOLERANCES FROM NOMINAL DIMENSIONS. (AASHTO M 36 STEEL, M 196 ALUMINUM, ASTM A 760 STEEL, B 745 ALUMINUM).

652 - CMP (ULTRA FLO) 102IN PA

 www.ContechES.com 9025 Centre Pointe Dr., Suite 400, West Chester, OH 45069 800-338-1122 513-645-7000 513-645-7993 FAX		SHAPE DRAWING ULTRA FLO CMP PIPE ARCH 102" EQ DIA 117"x79"			
		DATE DRAWN: 11/21/16	REV #:	REV DATE:	SCALE: N.T.S.