



DATE:	5/19/99	REV. DATE:	N/A	DWG#:	1010822A
DRAWN BY:	GMG	REV. BY:	N/A	SCALE:	3/8" = 1'-0"

MPS LOW PROFILE ARCH
 (69A15) 20'-8" SPAN X 6'-3" RISE

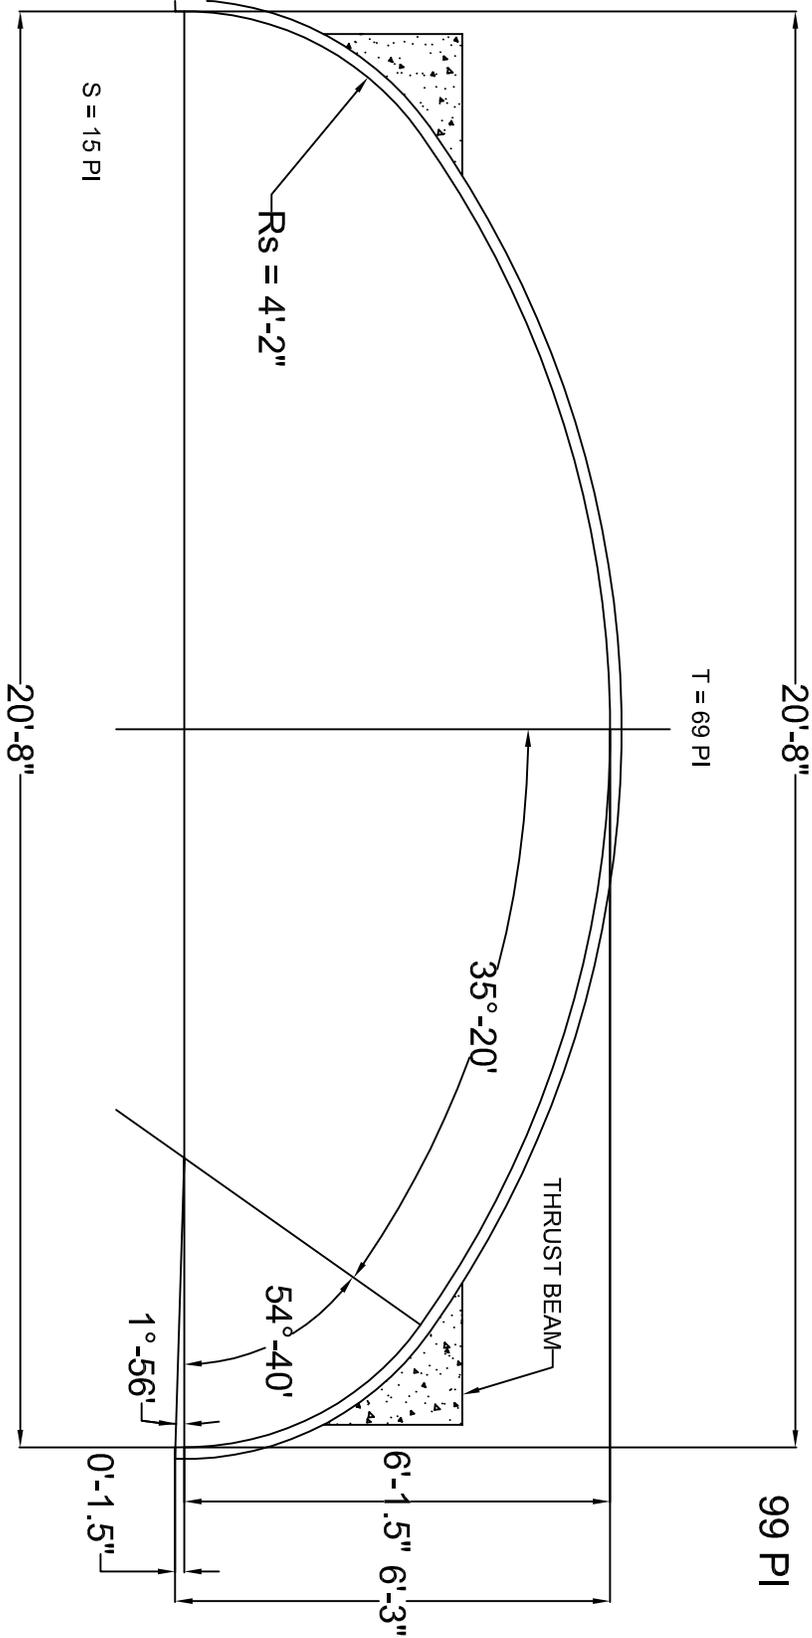

APPROX. AREA = 101 SQ.FT.

- NOTES:
1. ALL DIMENSIONS ARE TO THE INSIDE CORRUGATION CRESTS, UNLESS OTHERWISE NOTED.
 2. DIMENSIONS ARE SUBJECT TO MANUFACTURING TOLERANCES.

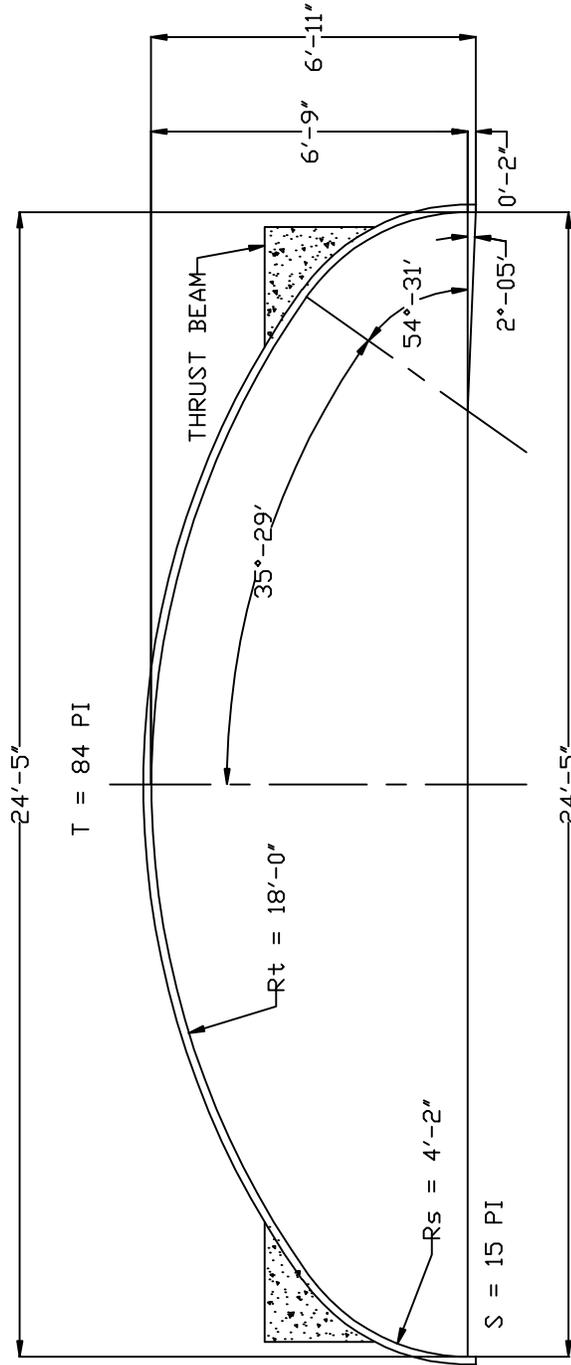

APPROX. AREA = 130 SQ.FT.

NOTES:

1. ALL DIMENSIONS ARE TO THE INSIDE CORRUGATION CRESTS, UNLESS OTHERWISE NOTED.
2. DIMENSIONS ARE SUBJECT TO MANUFACTURING TOLERANCES.




© COPYRIGHT

SUPER-SPAN #84A15-NS
24'-5" x 6'-11"

DRAWN BY: GMG	REV. BY: N/A	SCALE: 1/4" = 1'
DATE: 5-14-99	DATE: N/A	1010835A

DATE: 5-12-99	REV. BY: N/A	SCALE: 1/4" = 1'
DRAWN BY: GMG	REV. BY: N/A	SCALE: 1/4" = 1'
SUPER-SPAN # 87A15-S		

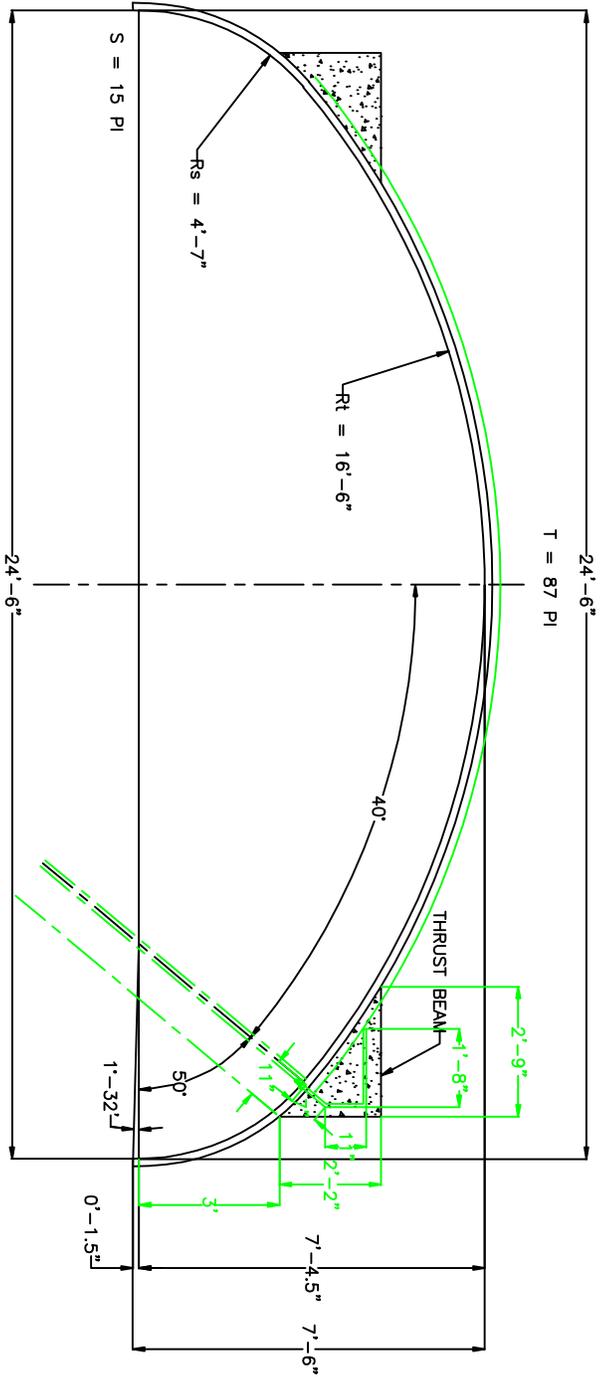


APPROX. AREA = 142 SQ.FT.

- NOTES:
1. ALL DIMENSIONS ARE TO THE INSIDE CORRUGATION CRESTS, UNLESS OTHERWISE NOTED.
 2. DIMENSIONS ARE SUBJECT TO MANUFACTURING TOLERANCES.


SUPER-SPAN # 93A15-S
 26'-0" x 7'-9"

DATE: 5-12-99	REV. BY: GMG	SCALE: 1/4" = 1'
DATE: N/A	REV. BY: N/A	SCALE: 1/4" = 1'
DATE: 5-12-99	REV. BY: N/A	SCALE: 1/4" = 1'
DATE: N/A	REV. BY: N/A	SCALE: 1/4" = 1'

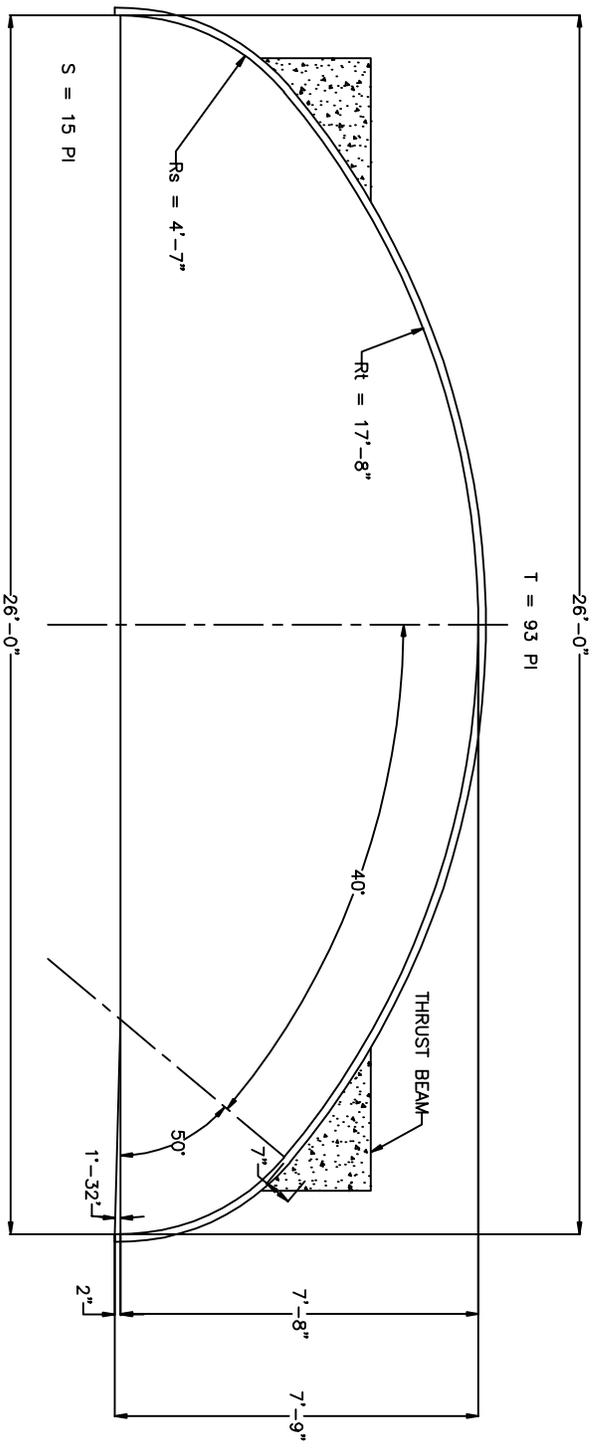

APPROX. AREA = 155 SQ.FT.
 NOTES:
 1. ALL DIMENSIONS ARE TO THE INSIDE CORRUGATION CRESTS, UNLESS OTHERWISE NOTED.
 2. DIMENSIONS ARE SUBJECT TO MANUFACTURING TOLERANCES.

DATE: 5-12-99	REV. BY: N/A	SCALE: 1/4" = 1'
DRAWN BY: GMG	REV. BY: N/A	SCALE: 1/4" = 1'
SUPER-SPAN # 99A15-S		
DATE: 5-12-99		
1010838A		

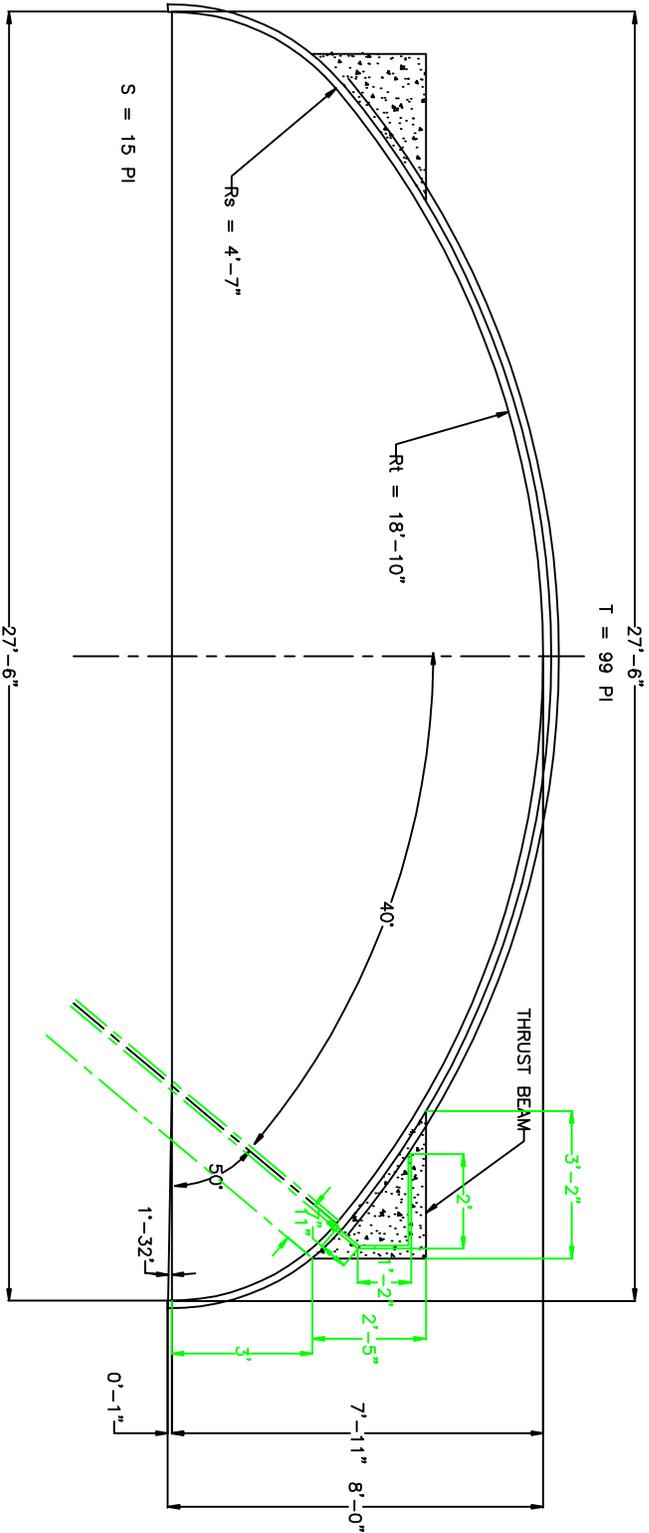


APPROX. AREA = 169 SQ.FT.

NOTES:
 1. ALL DIMENSIONS ARE TO THE INSIDE CORRUGATION CRESTS, UNLESS OTHERWISE NOTED.
 2. DIMENSIONS ARE SUBJECT TO MANUFACTURING TOLERANCES.

DATE: 5-12-99	REV. BY: N/A	SCALE: 1/4" = 1'
DRAWN BY: GMG	REV. BY: N/A	SCALE: 1/4" = 1'
DATE: 5-12-99	REV. BY: N/A	SCALE: 1/4" = 1'
DRAWN BY: GMG	REV. BY: N/A	SCALE: 1/4" = 1'

SUPER-SPAN # 108A15-S
 29'-9" x 8'-5"

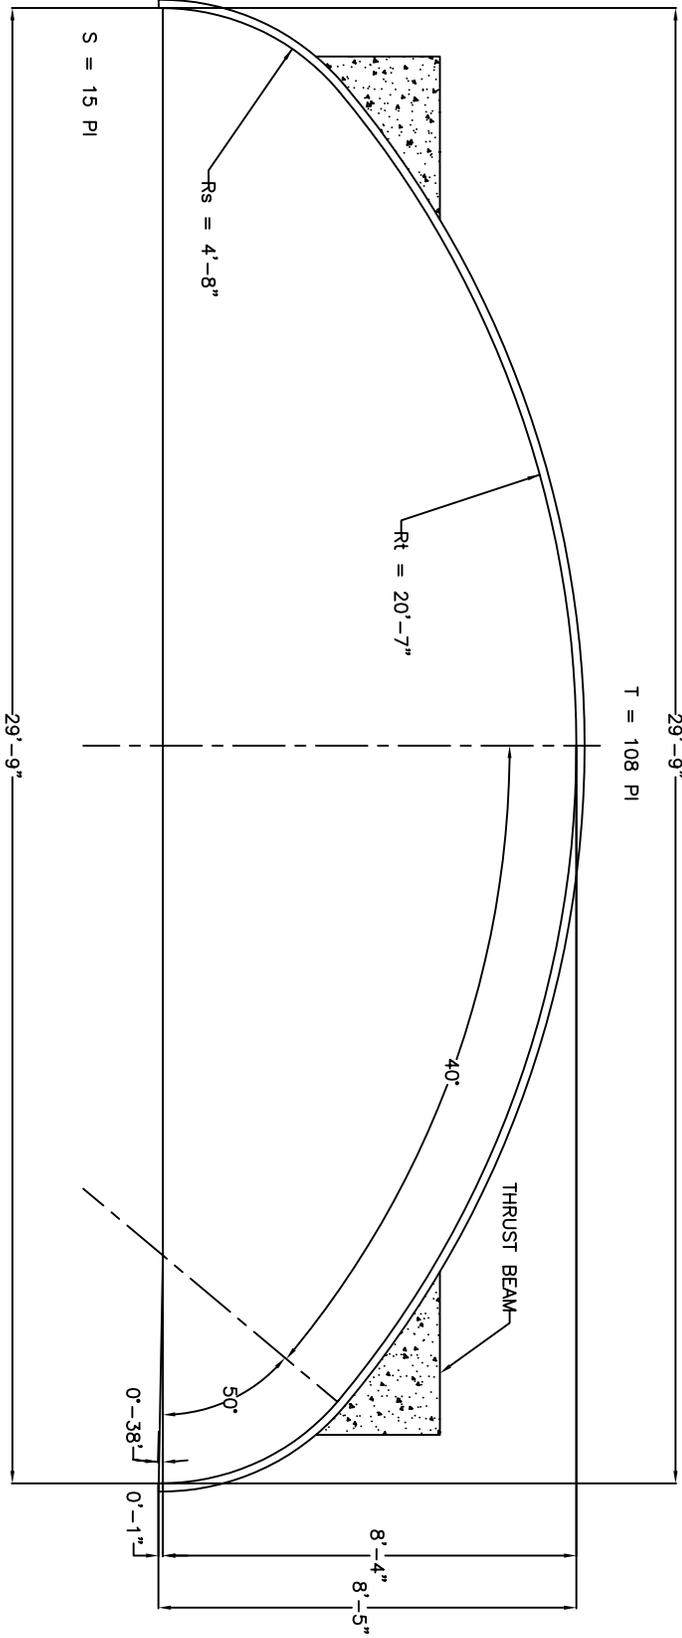


APPROX. AREA = 191 SQ.FT.

- NOTES:
1. ALL DIMENSIONS ARE TO THE INSIDE CORRUGATION CRESTS, UNLESS OTHERWISE NOTED.
 2. DIMENSIONS ARE SUBJECT TO MANUFACTURING TOLERANCES.

DRAWN BY:	GMG	REV. BY:	N/A	SCALE:	1/4" = 1'
DATE:	5-14-99	DATE:	N/A		1010840A

SUPER-SPAN #105A21NS
30'-9" X 9'-1"

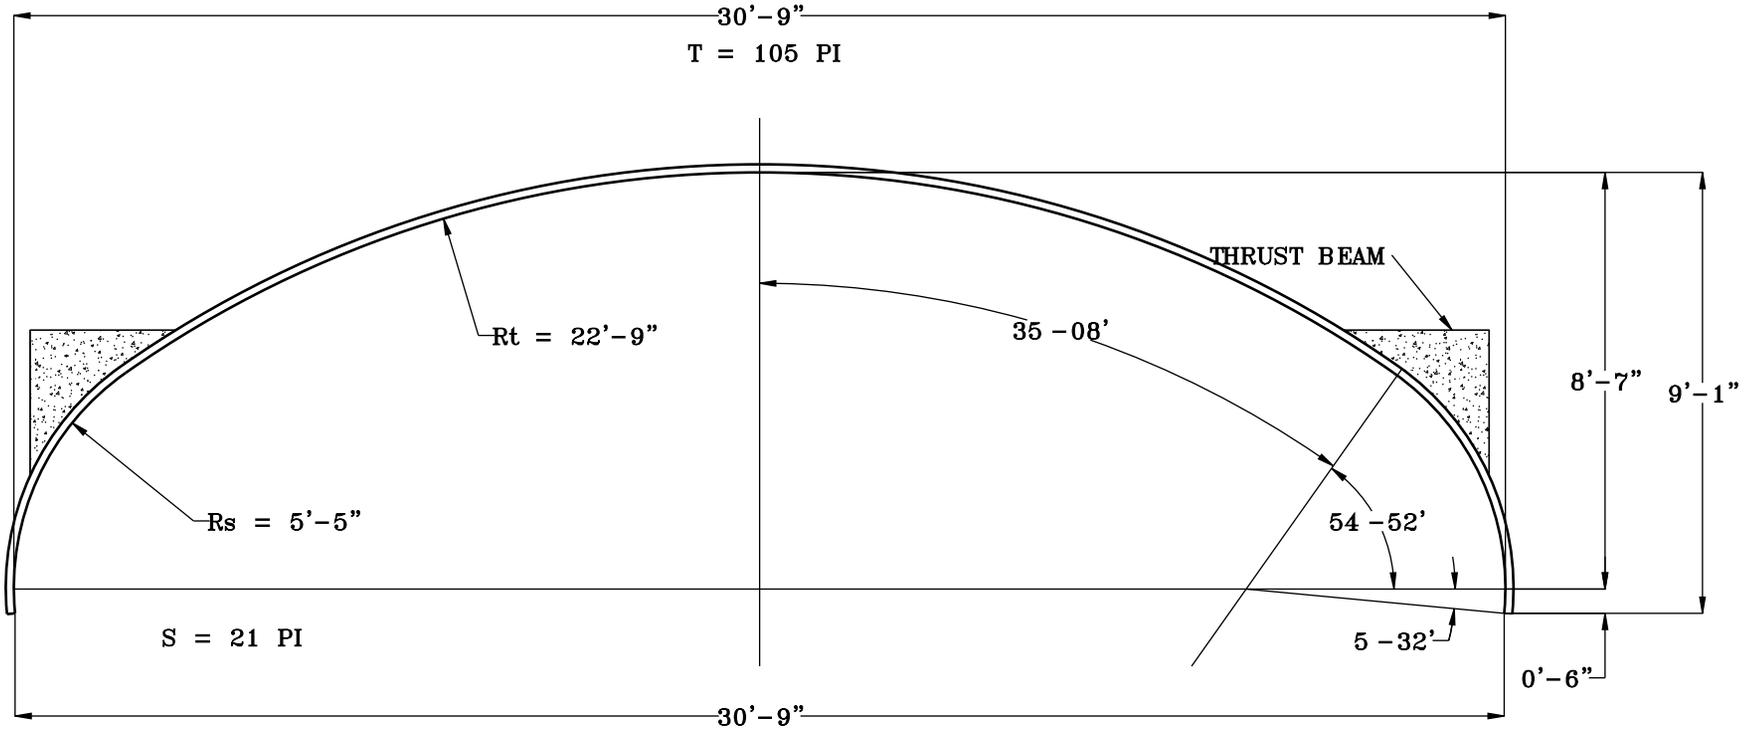


APPROX. AREA = 220 SQ.FT.

NOTES:


1. ALL DIMENSIONS ARE TO THE INSIDE CORRUGATION CRESTS, UNLESS OTHERWISE NOTED.
2. DIMENSIONS ARE SUBJECT TO MANUFACTURING TOLERANCES.

SUPER-SPAN # 111A18-S
31'-1" X 9'-3"

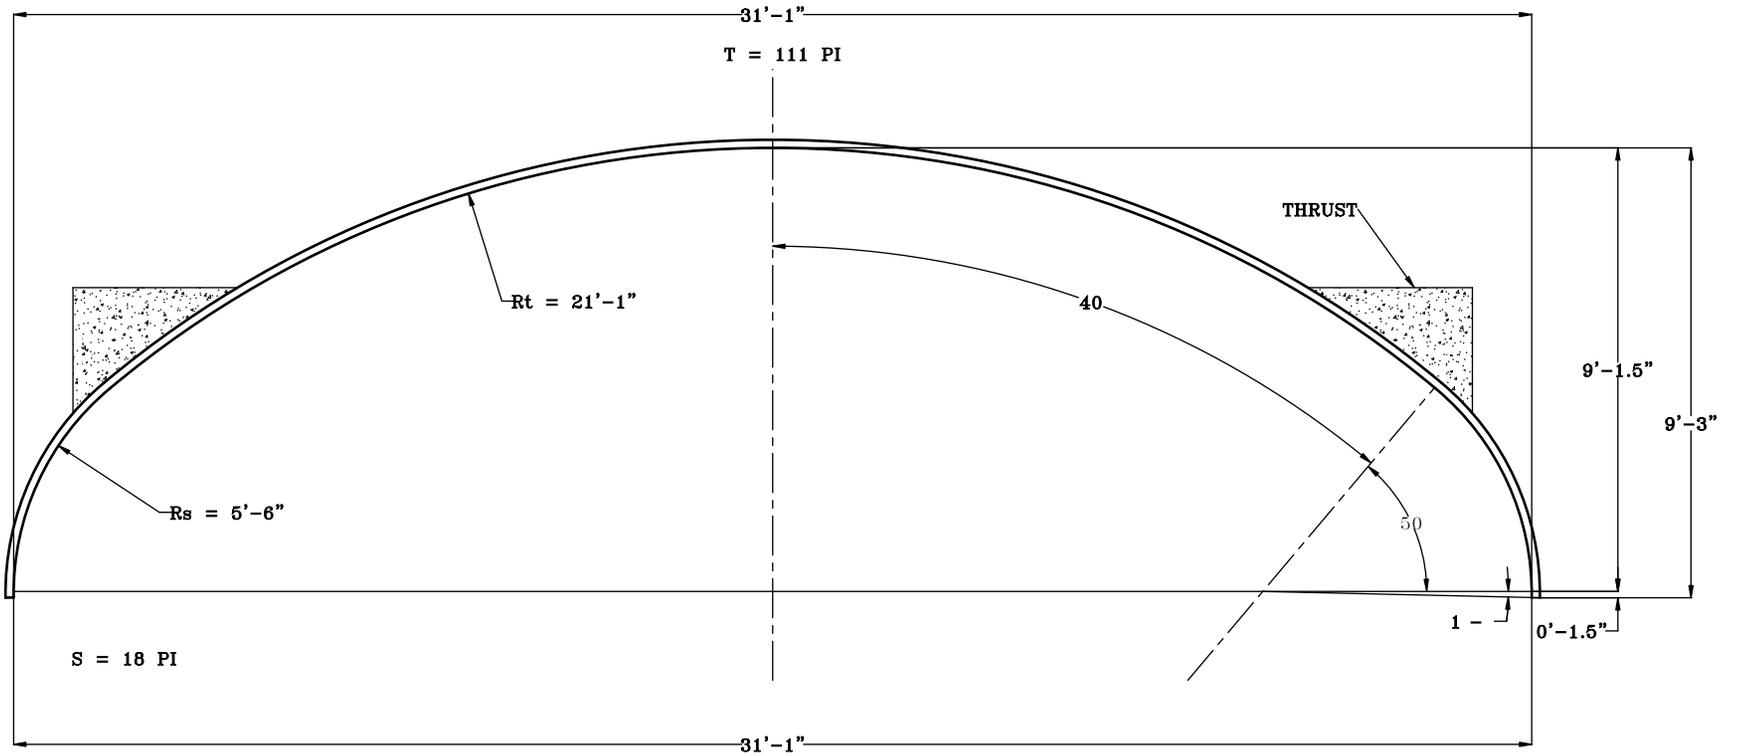

APPROX. AREA = 221 SQ.FT.

- NOTES:
 1. ALL DIMENSIONS ARE TO THE INSIDE CORRUGATION CRESTS, UNLESS OTHERWISE NOTED.
 2. DIMENSIONS ARE SUBJECT TO MANUFACTURING TOLERANCES.

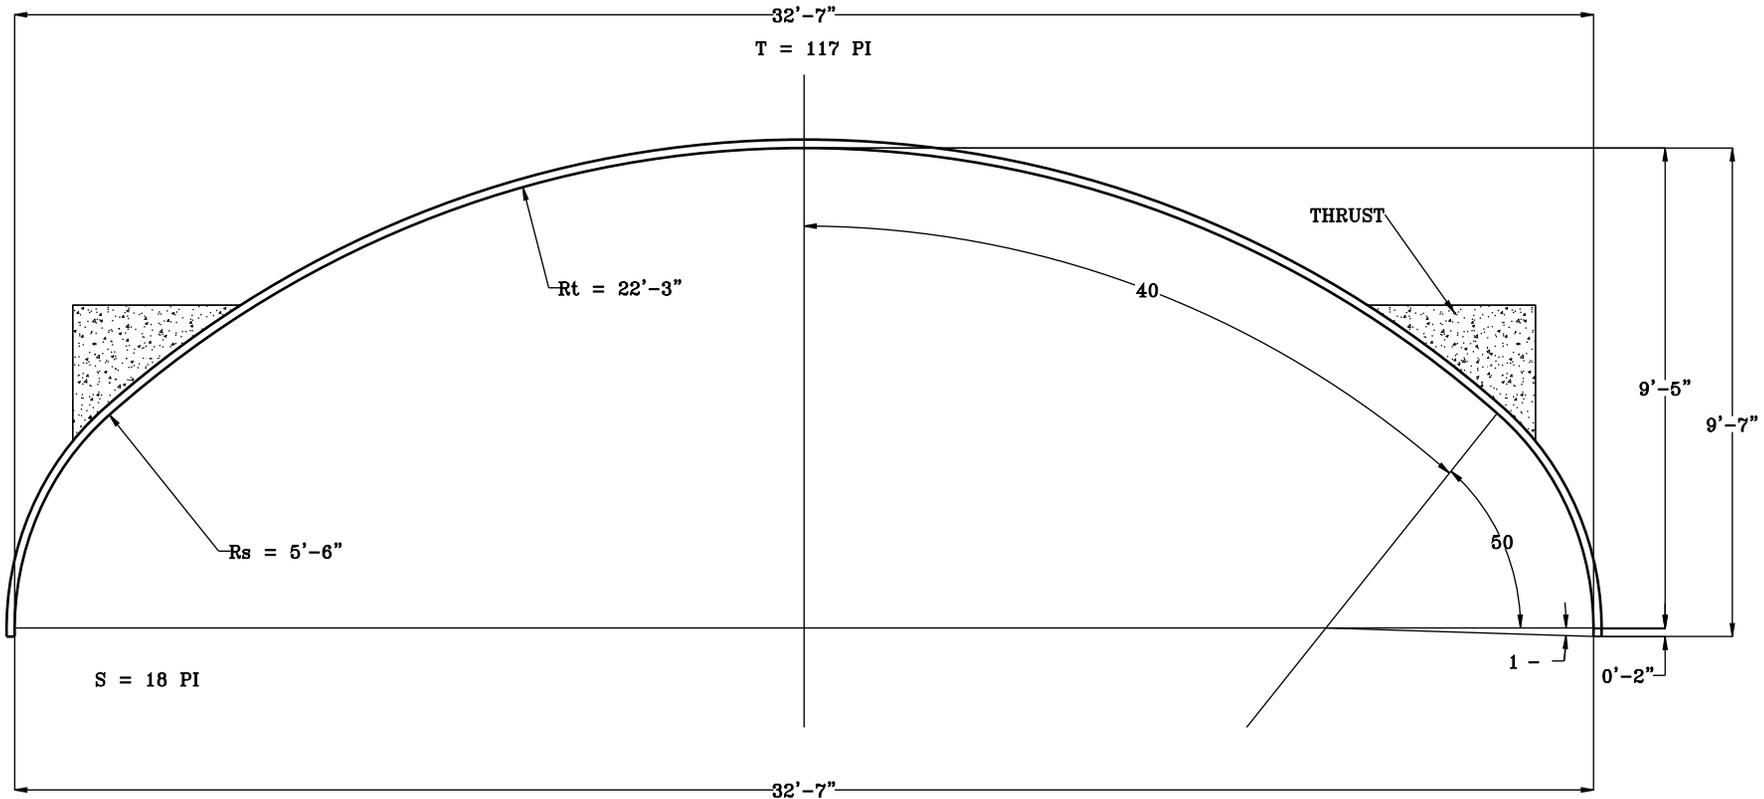


APPROX. AREA = 238 SQ.FT.

NOTES:

1. ALL DIMENSIONS ARE TO THE INSIDE CORRUGATION CRESTS, UNLESS OTHERWISE NOTED.
2. DIMENSIONS ARE SUBJECT TO MANUFACTURING TOLERANCES.

DRAWN BY: GMG		DATE: 5-12-99
REV. BY: N/A		DATE: N/A
SCALE: 1/4" = 1'		1010843A


SUPER-SPAN # 123A18-S
 34'-0" x 9'-10"

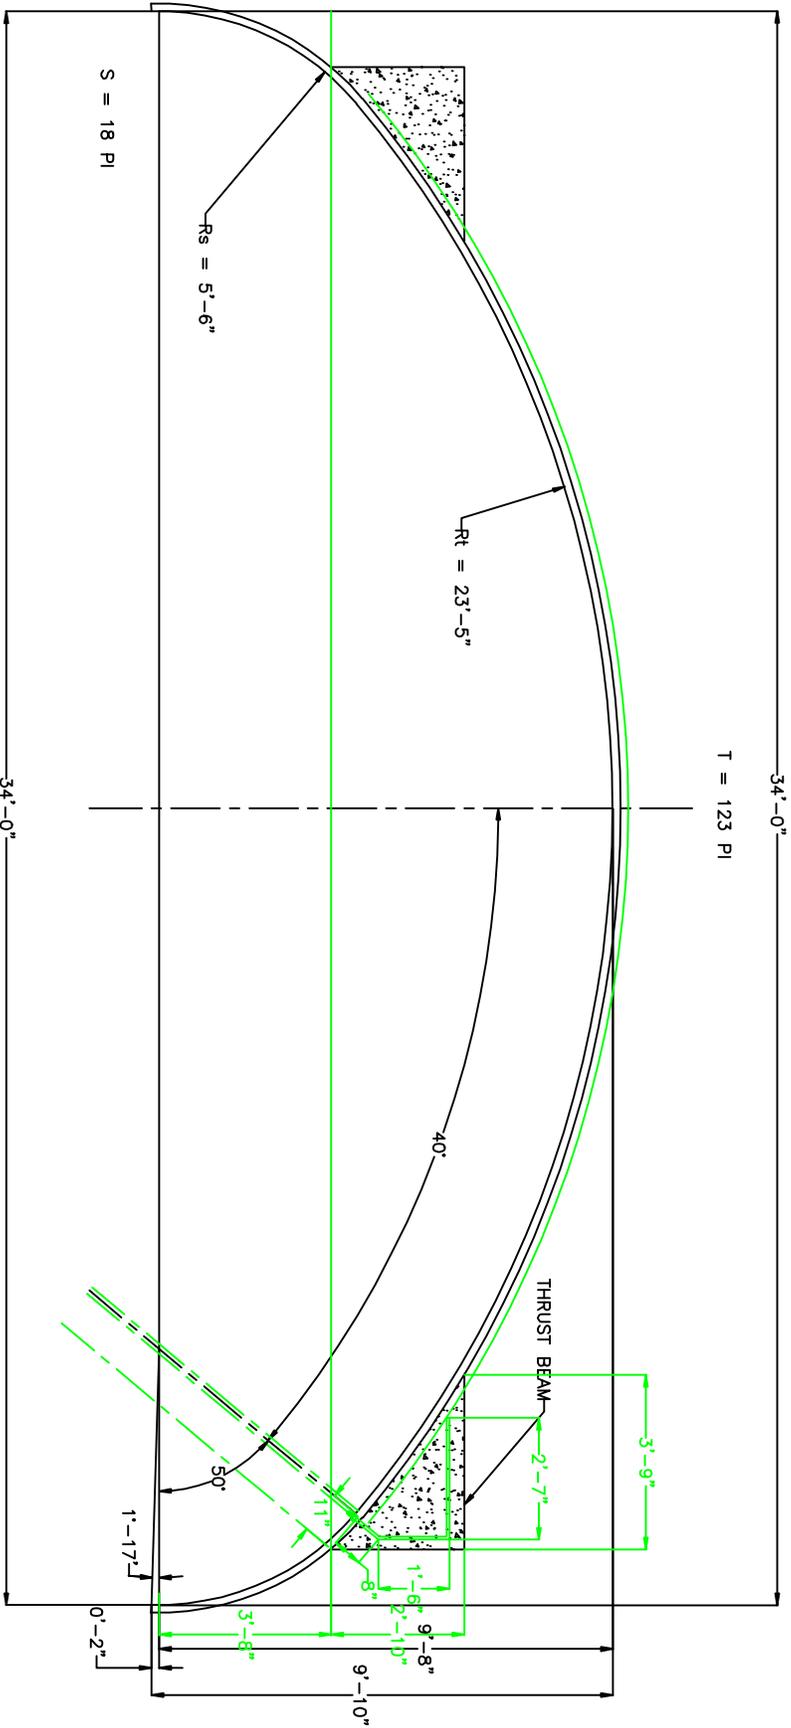

- APPROX. AREA = 255 SQ.FT.
- NOTES:
 1. ALL DIMENSIONS ARE TO THE INSIDE CORRUGATION CRESTS, UNLESS OTHERWISE NOTED.
 2. DIMENSIONS ARE SUBJECT TO MANUFACTURING TOLERANCES.

DATE: 5-12-99	REV. BY: N/A	SCALE: 3/16" = 1'
DRAWN BY: GMG	REV. BY: N/A	SCALE: 3/16" = 1'
DATE: 5-12-99	REV. BY: N/A	SCALE: 3/16" = 1'
DRAWN BY: GMG	REV. BY: N/A	SCALE: 3/16" = 1'

SUPER-SPAN # 129A18-S
 35'-7" x 10'-1"

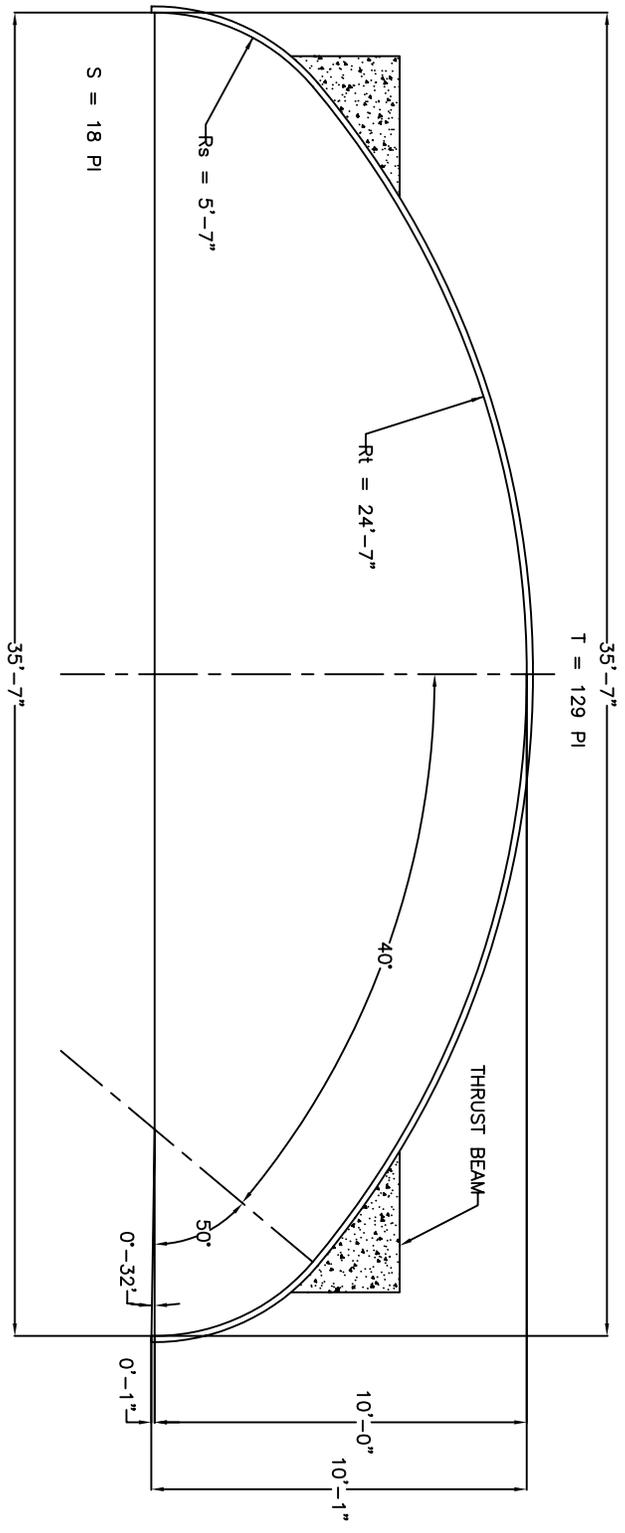


APPROX. AREA = 273 SQ.FT.

- NOTES:
 1. ALL DIMENSIONS ARE TO THE INSIDE CORRUGATION CRESTS, UNLESS OTHERWISE NOTED.
 2. DIMENSIONS ARE SUBJECT TO MANUFACTURING TOLERANCES.

DATE: 5-12-99	REV. BY: N/A	SCALE: 3/16" = 1'
DATE: 5-12-99	REV. BY: N/A	SCALE: 3/16" = 1'

SUPER-SPAN # 129A21-S
 36'-2" x 10'-9"

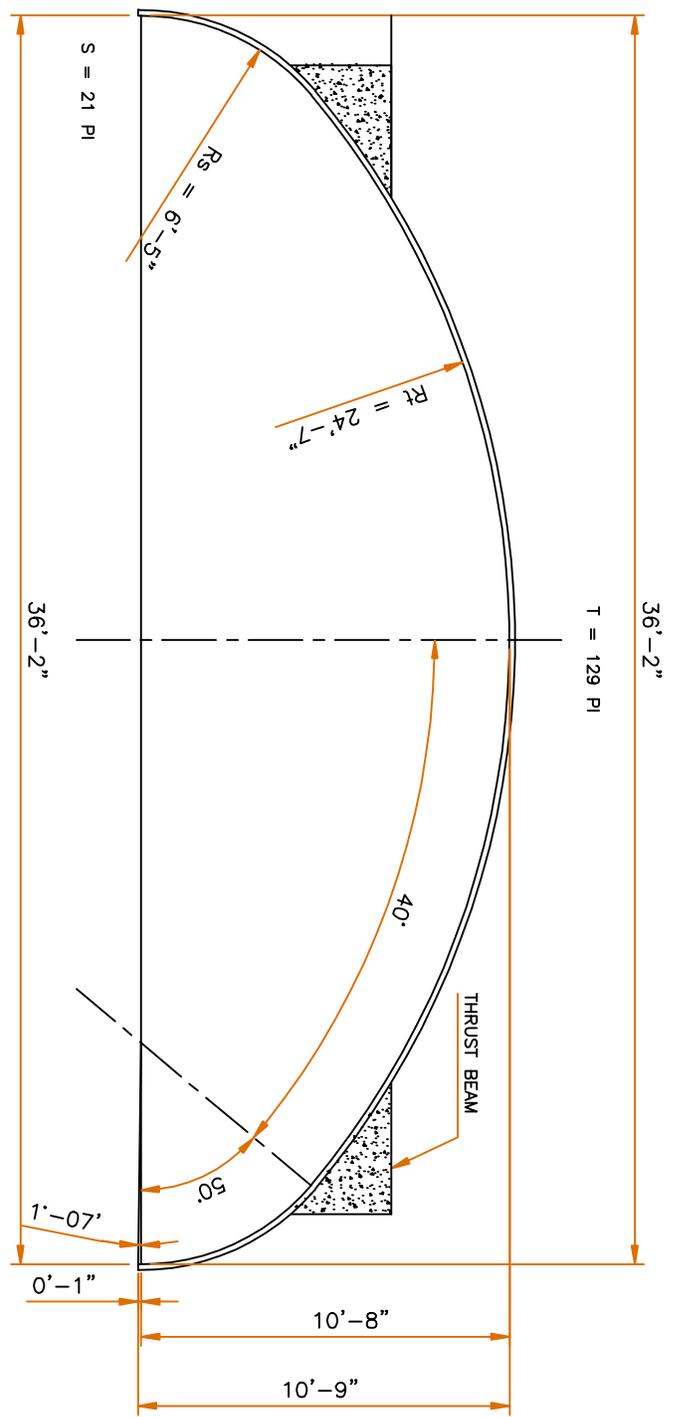

APPROX. AREA = 299 SQ.FT.

- NOTES:
1. ALL DIMENSIONS ARE TO THE INSIDE CORRUGATION CRESTS, UNLESS OTHERWISE NOTED.
 2. DIMENSIONS ARE SUBJECT TO MANUFACTURING TOLERANCES.