

294 PI

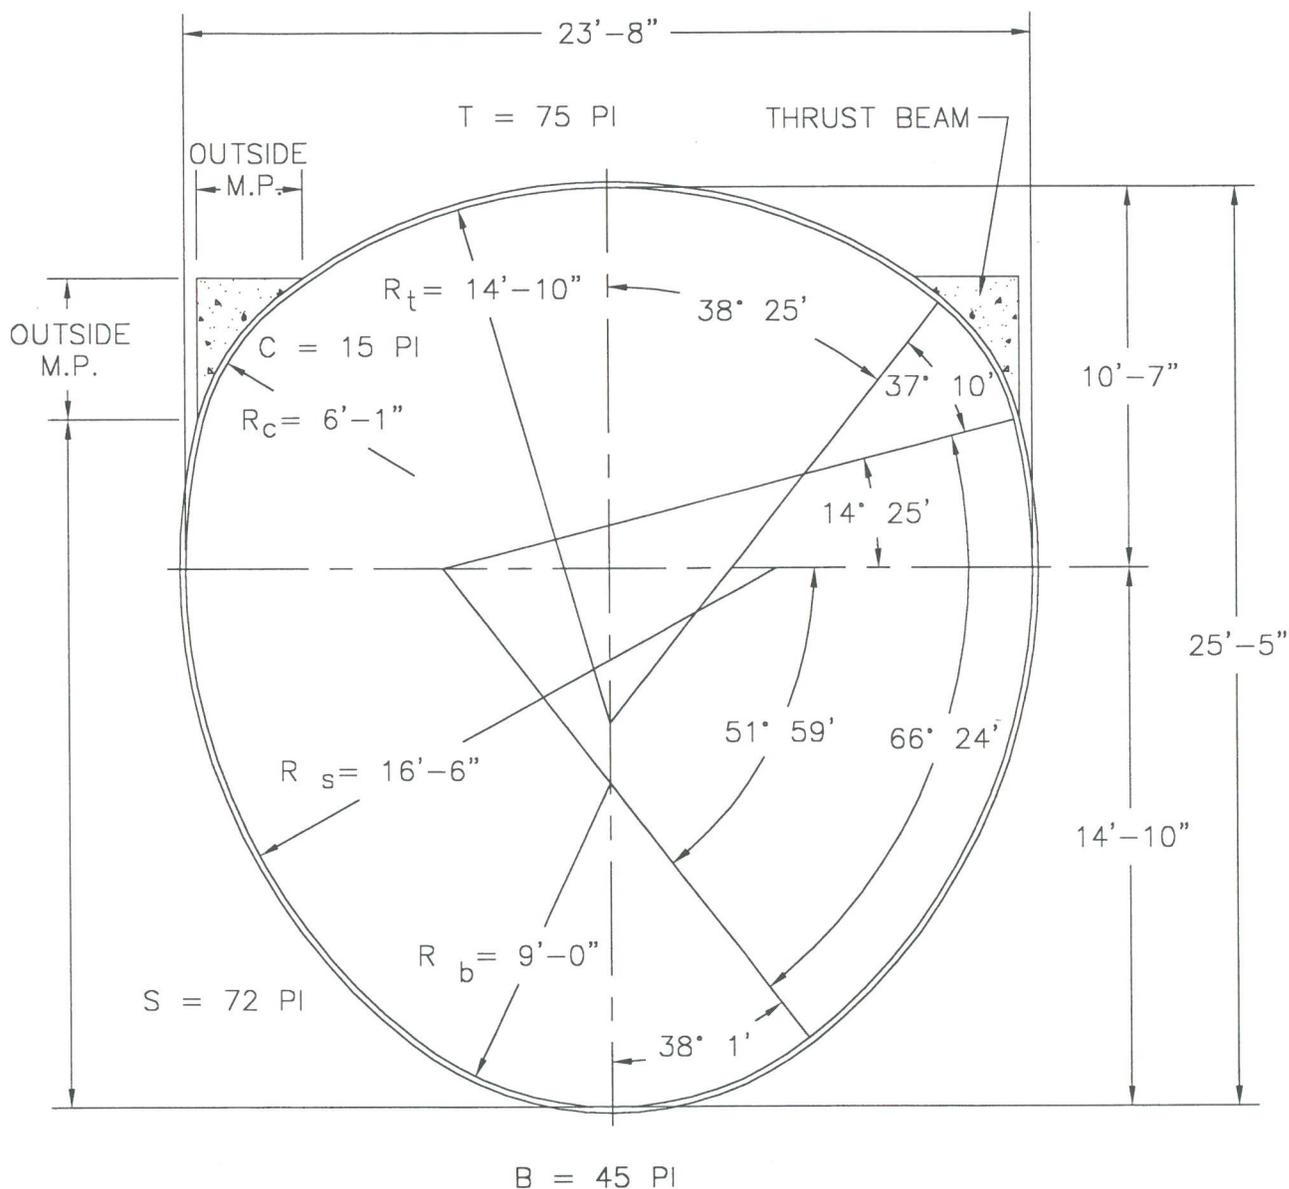


PLATE MAKE-UP:

- TOP PL's: 1 @ 21, 3 @ 18 PI
- CORNER PL's: 1 @ 15 PI
- SIDE PL's: 3 @ 24 PI
- BOTTOM PL's: 1 @ 24, 1 @ 21 PI
- TOTAL PL's: 2 @ 15, 3 @ 18, 2 @ 21, 7 @ 24 PI

SCALE: 3/16" = 1'-0"

APPROX. AREA = 477 SQ. FT.

NOTES:

1. ALL DIMENSIONS ARE TO THE INSIDE CORRUGATION CRESTS, UNLESS OTHERWISE NOTED.
2. DIMENSIONS ARE SUBJECT TO MANUFACTURING TOLERANCES.




SUPER-SPAN  
23'-8" x 25'-5" #75P15-72-45

Drawing Date: J.P.L. 2-2-72

Revision Date: 12-3-97

Drawing Number: 1005541C

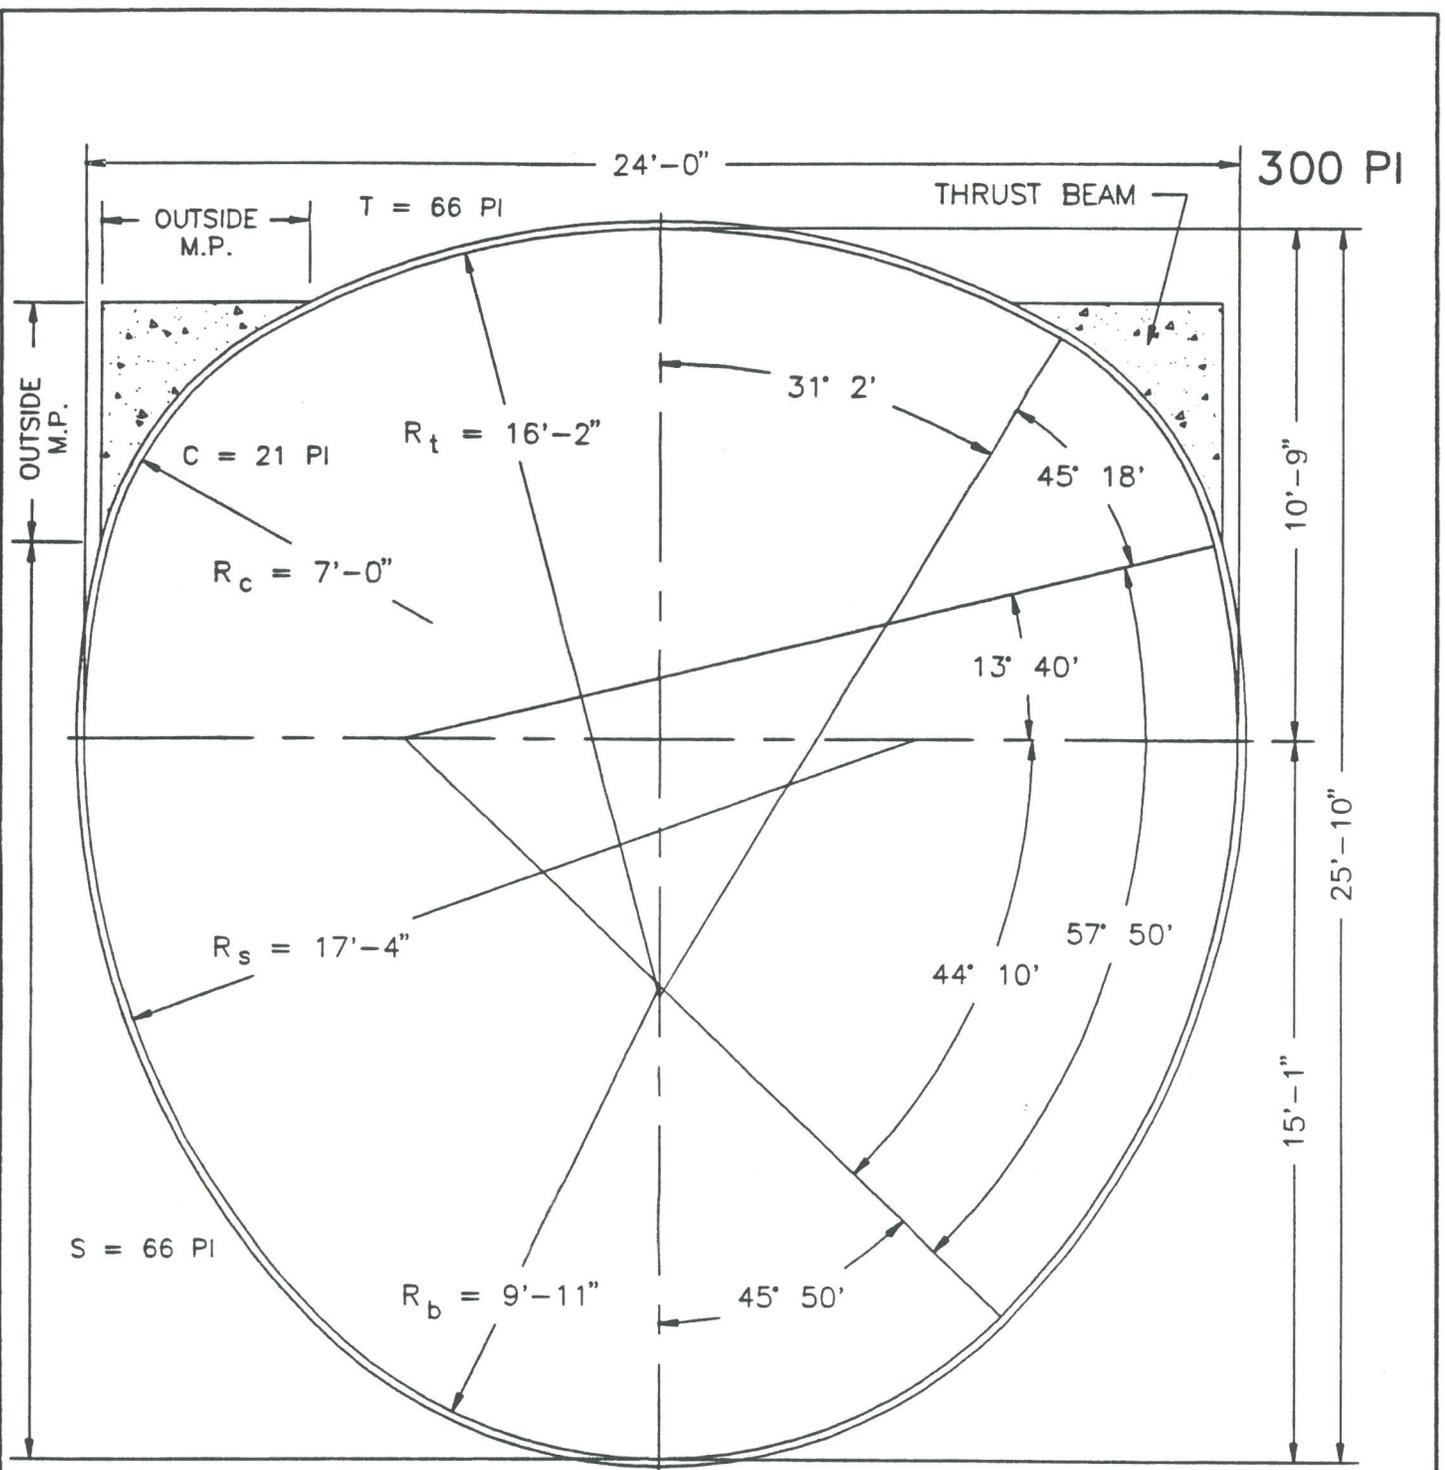

**PLATE MAKE-UP:**

TOP PL's: 2 @ 21, 1 @ 24 PI  
 CORNER PL's: 1 @ 21 PI  
 SIDE PL's: 2 @ 21, 1 @ 24 PI  
 BOTTOM PL's: 1 @ 18, 2 @ 21 PI  
 TOTAL PL'S: 1 @ 18, 10 @ 21, 3 @ 24 PI

B = 60 PI

SCALE: 1/4" = 1'-0"

APPROX. AREA = 497 SQ. FT.

**NOTES:**

1. ALL DIMENSIONS ARE TO THE INSIDE CORRUGATION CRESTS, UNLESS OTHERWISE NOTED.
2. DIMENSIONS ARE SUBJECT TO MANUFACTURING TOLERANCES.




SUPER-SPAN  
 24'-0" x 25'-10" #66P21-66-60

Drawing J.P.L.  
 Date: 9-27-94

Revision  
 Date: 10-20-94

Drawing  
 Number 1005542B

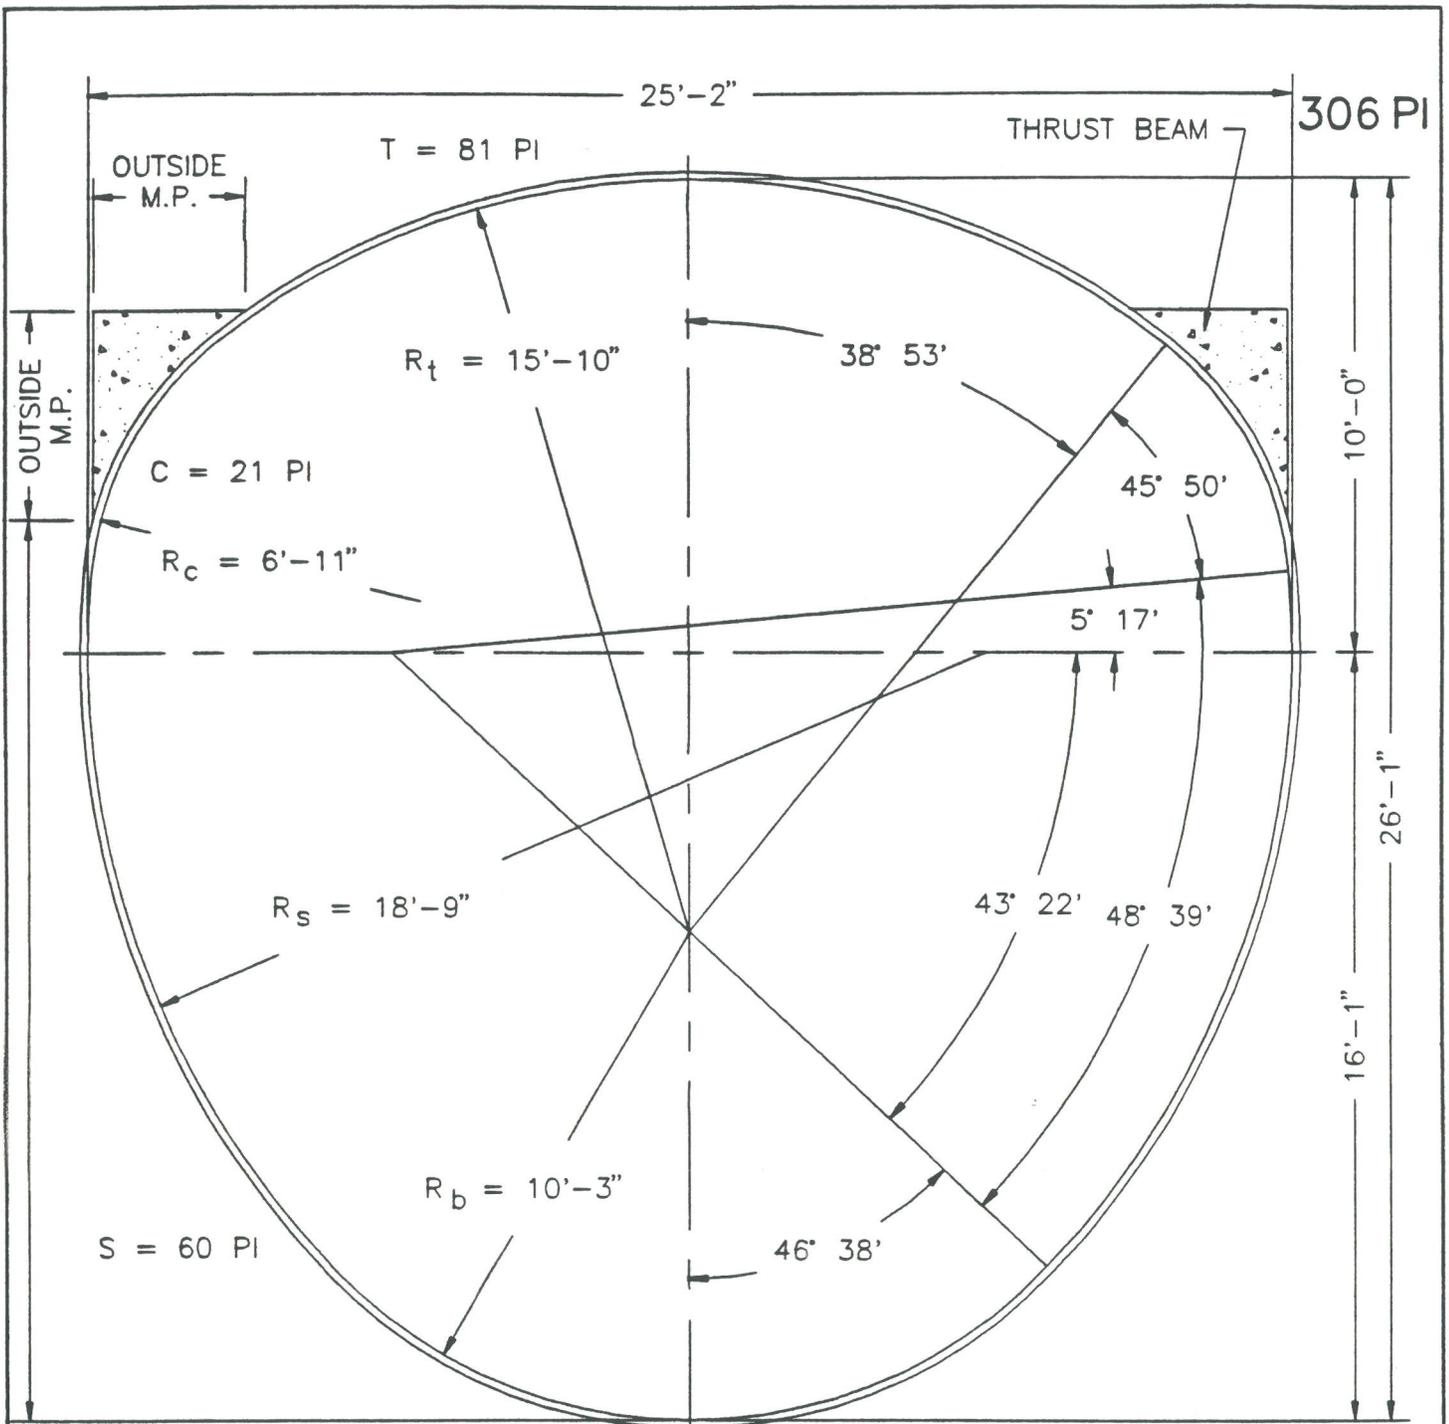

**PLATE MAKE-UP:**

- TOP PL's: 1 @ 18, 3 @ 21 PI
- CORNER PL's: 1 @ 21 PI
- SIDE PL's: 1 @ 18, 2 @ 21 PI
- BOTTOM PL's: 3 @ 21 PI
- TOTAL PL's: 3 @ 18, 12 @ 21 PI

B = 63 PI

SCALE: 1/4" = 1'-0"

APPROX. AREA = 517 SQ. FT.

**NOTES:**

1. ALL DIMENSIONS ARE TO THE INSIDE CORRUGATION CRESTS, UNLESS OTHERWISE NOTED.
2. DIMENSIONS ARE SUBJECT TO MANUFACTURING TOLERANCES.




SUPER-SPAN  
25'-2" x 26'-1" #81P21-60-63

Drawing J.P.L.  
Date: 3-23-72

Revision  
Date: 10-20-94

Drawing  
Number: 1005543B

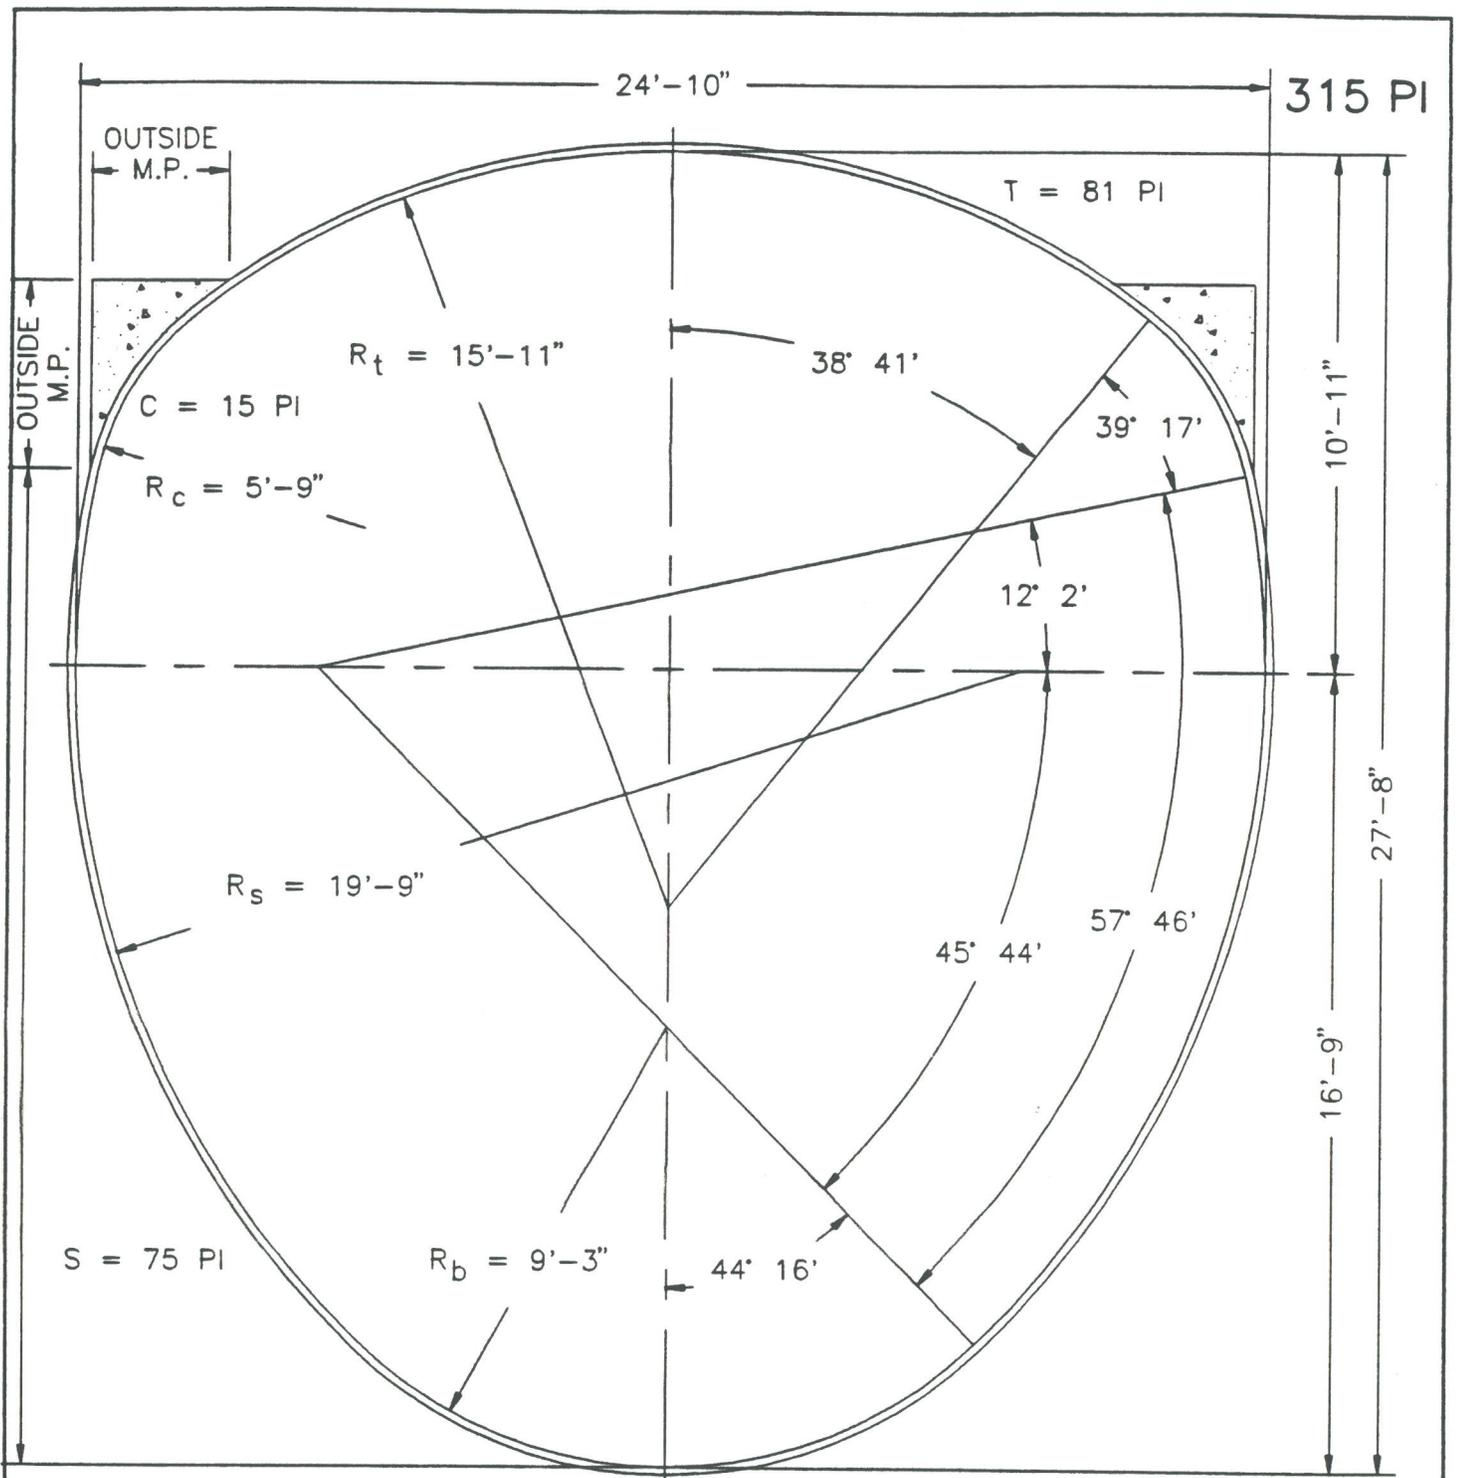

**PLATE MAKE-UP:**

- TOP PL's: 1 @ 18, 3 @ 21 PI
- CORNER PL's: 1 @ 15 PI
- SIDE PL's: 1 @ 21, 2 @ 27 PI
- BOTTOM PL's: 3 @ 18 PI
- TOTAL PL's: 2 @ 15, 4 @ 18, 5 @ 21, 4 @ 27 PI

B = 54 PI

SCALE: 1/4" = 1'-0"

APPROX. AREA = 544 SQ. FT.

**NOTES:**

1. ALL DIMENSIONS ARE TO THE INSIDE CORRUGATION CRESTS, UNLESS OTHERWISE NOTED.
2. DIMENSIONS ARE SUBJECT TO MANUFACTURING TOLERANCES.




SUPER-SPAN  
24'-10" x 27'-8" #81P15-75-54

Drawing J.P.L.  
Date: 1-31-72

Revision  
Date: 10-20-94

Drawing  
Number 1005544B

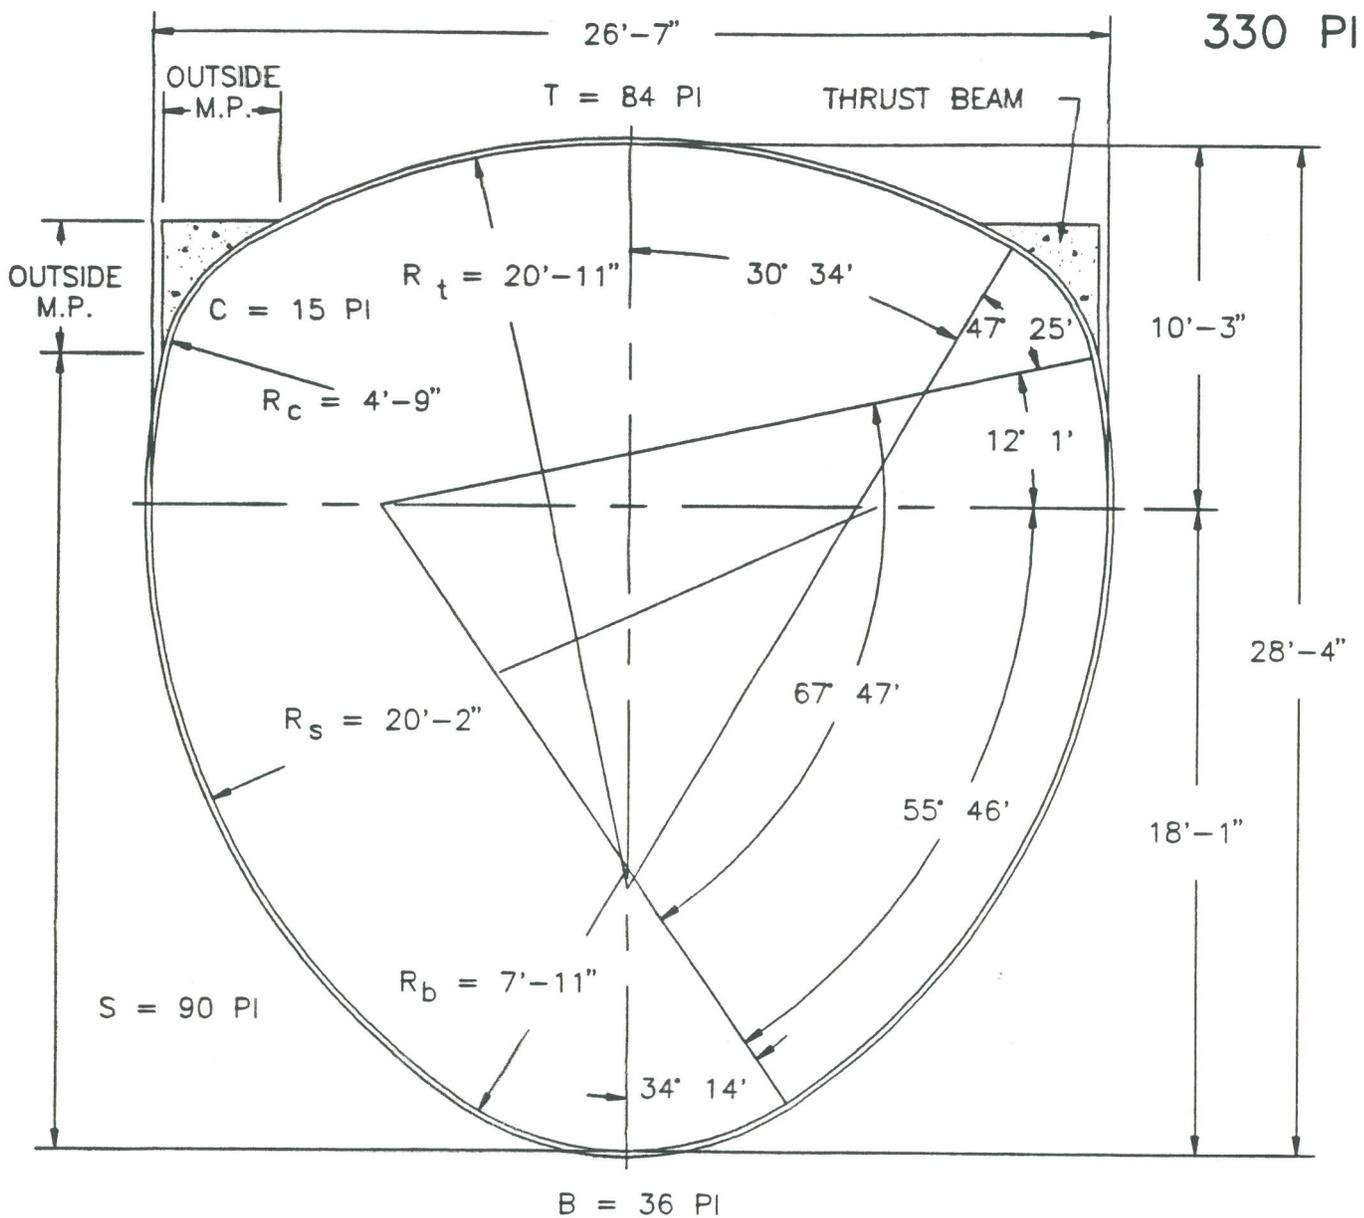

**PLATE MAKE-UP:**

TOP PL's: 1 @ 18, 2 @ 21, 1 @ 24 PI

CORNER PL's: 1 @ 15 PI

SIDE PL's: 2 @ 21, 2 @ 24 PI

BOTTOM PL's: 1 @ 15, 1 @ 21 PI

TOTAL PL's: 3 @ 15, 1 @ 18, 7 @ 21, 5 @ 24 PI

SCALE: 3/16" = 1'-0"

APPROX. AREA = 593 SQ. FT.

**NOTES:**

1. ALL DIMENSIONS ARE TO THE INSIDE CORRUGATION CRESTS, UNLESS OTHERWISE NOTED.
2. DIMENSIONS ARE SUBJECT TO MANUFACTURING TOLERANCES.




26'-7" x 28'-4" SUPER-SPAN #84P15-90-36

Drawing J.P.L.  
Date: 3-22-72

Revision  
Date: 10-20-94

Drawing  
Number 1005545B

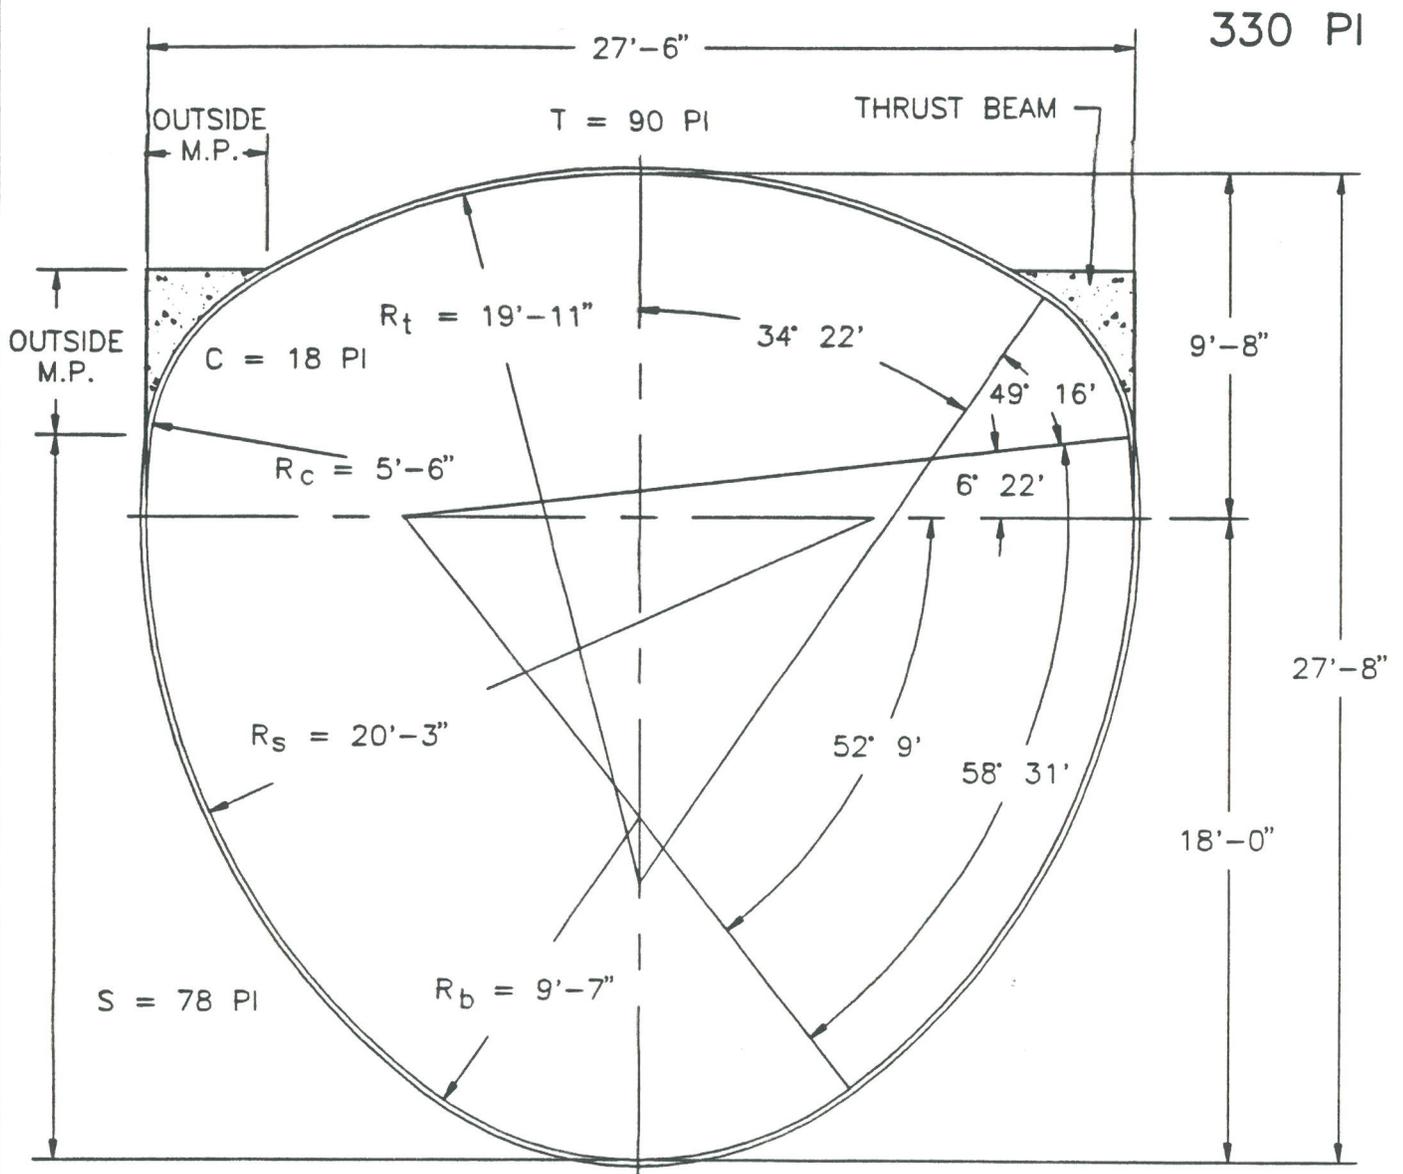

**PLATE MAKE-UP:**

B = 48 PI

TOP PL's: 2 @ 21, 2 @ 24 PI  
 CORNER PL's: 1 @ 18 PI  
 SIDE PL's: 1 @ 24, 2 @ 27 PI  
 BOTTOM PL's: 2 @ 24 PI

SCALE: 3/16" = 1'-0"

TOTAL PL's: 2 @ 18, 2 @ 21, 6 @ 24, 4 @ 27 PI

APPROX. AREA = 596 SQ. FT.

**NOTES:**

1. ALL DIMENSIONS ARE TO THE INSIDE CORRUGATION CRESTS, UNLESS OTHERWISE NOTED.
2. DIMENSIONS ARE SUBJECT TO MANUFACTURING TOLERANCES.




SUPER-SPAN  
 27'-6" x 27'-8" #90P18-78-48

Drawing J.P.L.  
 Date: 3-4-72

Revision  
 Date: 10-20-94

Drawing  
 Number: 1005546B

336 PI

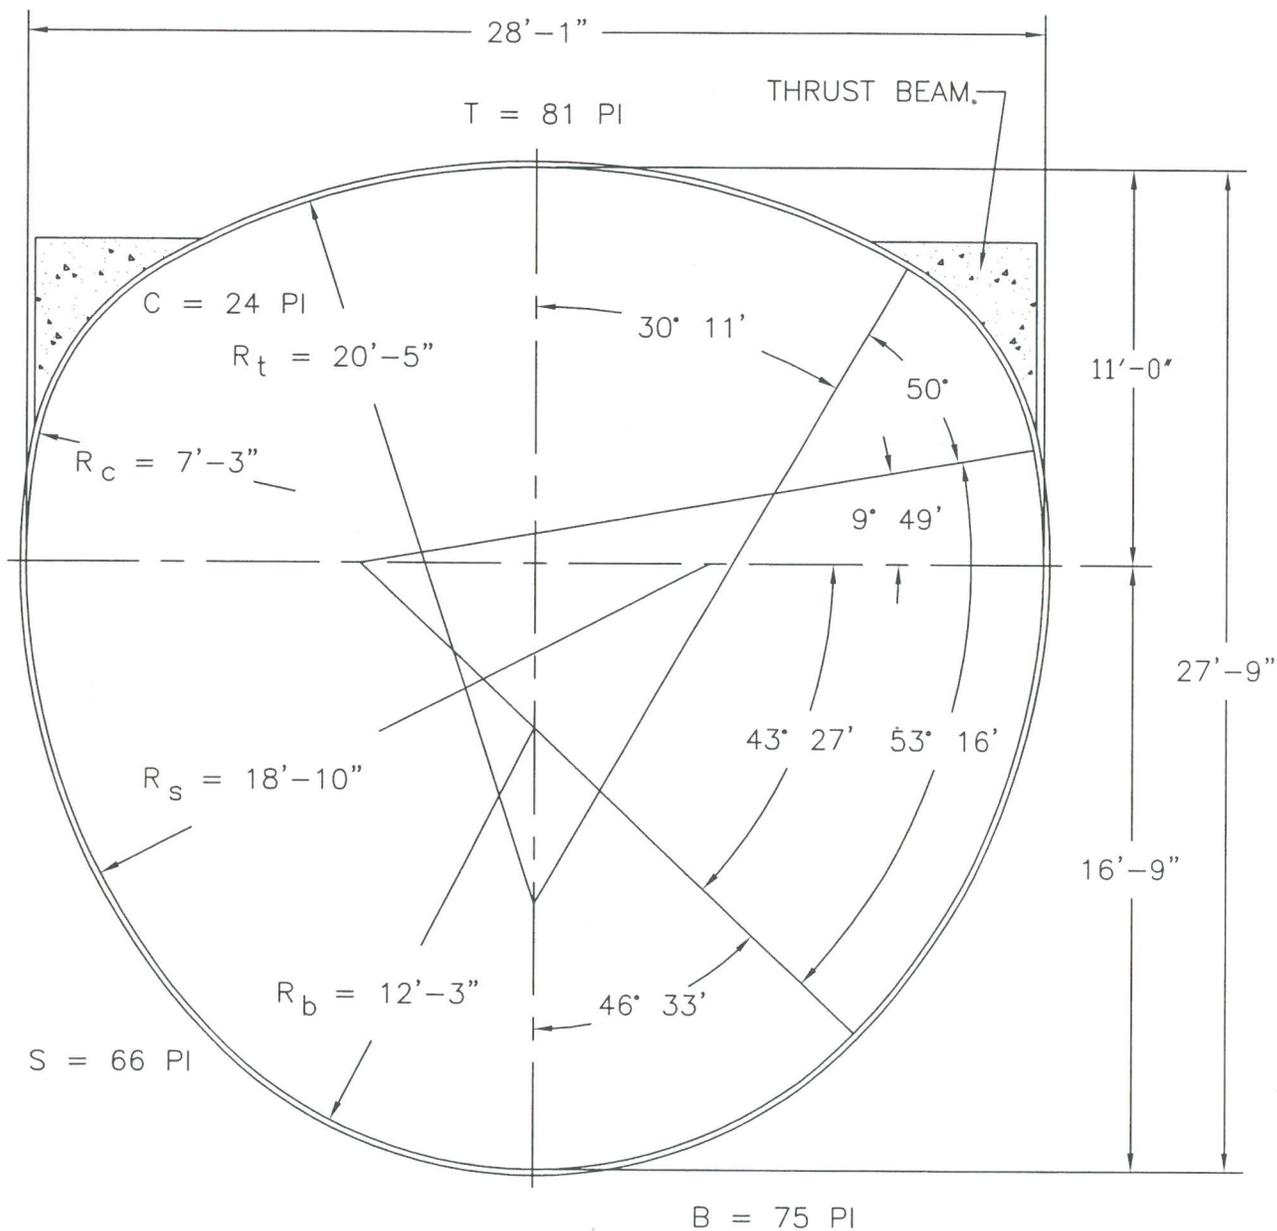

SCALE: 3/16" = 1'-0"

APPROX. AREA = 624 SQ. FT.

NOTES:


1. ALL DIMENSIONS ARE TO THE INSIDE CORRUGATION CRESTS, UNLESS OTHERWISE NOTED.
2. DIMENSIONS ARE SUBJECT TO MANUFACTURING TOLERANCES.



© COPYRIGHT

SUPER-SPAN  
28'-1" x 27'-9" #81P24-66-75

DRAWN BY: J.P.L.	REV. BY: GMG	SCALE: 3/16" = 1'
DATE: 2-2-72	DATE: 12-12-00	1005547D

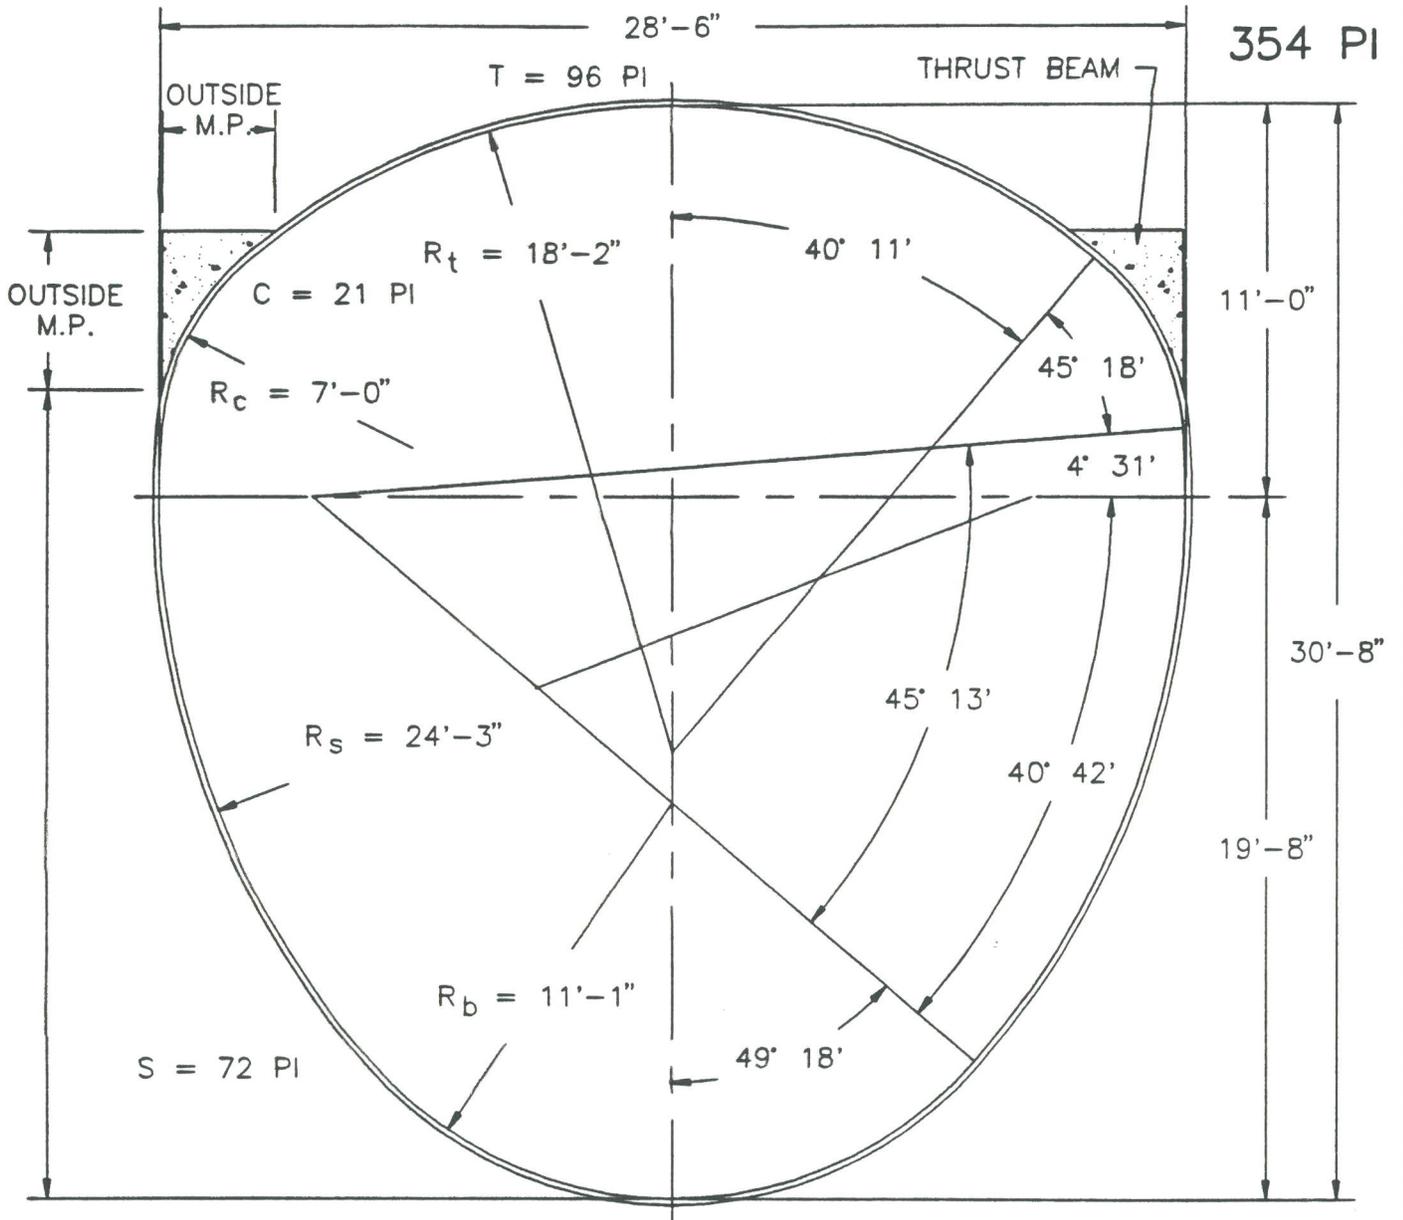

**PLATE MAKE-UP:**

- TOP PL's: 2 @ 21, 2 @ 27 PI
- CORNER PL's: 1 @ 21 PI
- SIDE PL's: 3 @ 24 PI
- BOTTOM PL's: 3 @ 24 PI
- TOTAL PL's: 4 @ 21, 9 @ 24, 2 @ 27 PI

B = 72 PI

SCALE: 3/16" = 1'-0"

APPROX. AREA = 689 SQ. FT.

**NOTES:**

1. ALL DIMENSIONS ARE TO THE INSIDE CORRUGATION CRESTS, UNLESS OTHERWISE NOTED.
2. DIMENSIONS ARE SUBJECT TO MANUFACTURING TOLERANCES.



SUPER-SPAN  
28'-6" x 30'-8" #96P21-72-72

Drawing Date:


J.P.L.  
2-3-72

Revision Date:

10-20-94

Drawing Number:

1005548B

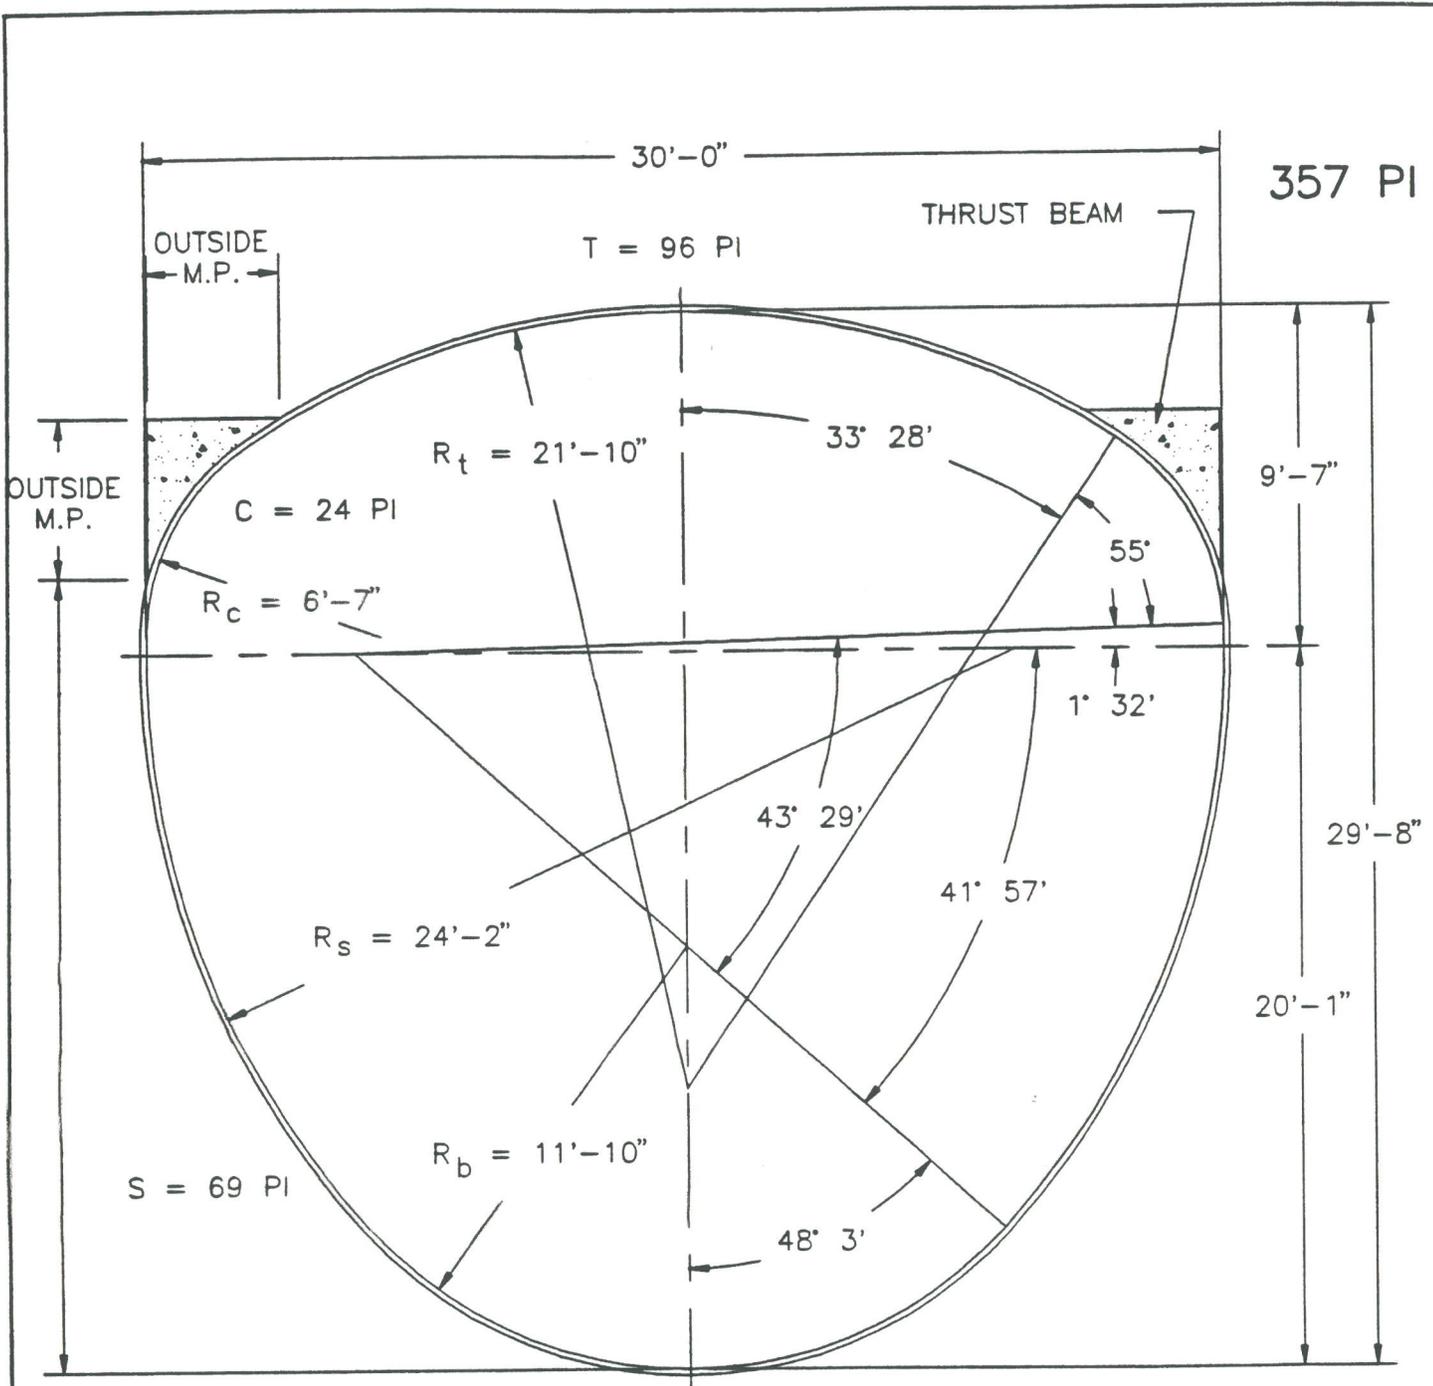

**PLATE MAKE-UP:**

- TOP PL's: 2 @ 21, 2 @ 27 PI
- CORNER PL's: 1 @ 24 PI
- SIDE PL's: 1 @ 21, 2 @ 24 PI
- BOTTOM PL's: 1 @ 21, 2 @ 27 PI
- TOTAL PL's: 5 @ 21, 6 @ 24, 4 @ 27 PI

SCALE: 3/16" = 1'-0"  
 APPROX. AREA = 698 SQ. FT.


**NOTES:**

1. ALL DIMENSIONS ARE TO THE INSIDE CORRUGATION CRESTS, UNLESS OTHERWISE NOTED.
2. DIMENSIONS ARE SUBJECT TO MANUFACTURING TOLERANCES.



SUPER-SPAN  
 30'-0" x 29'-8" #96P24-69-75

Drawing Date:	J.P.L. 2-7-72	Revision Date:	10-20-94	Drawing Number:	1005549B
---------------	------------------	----------------	----------	-----------------	----------

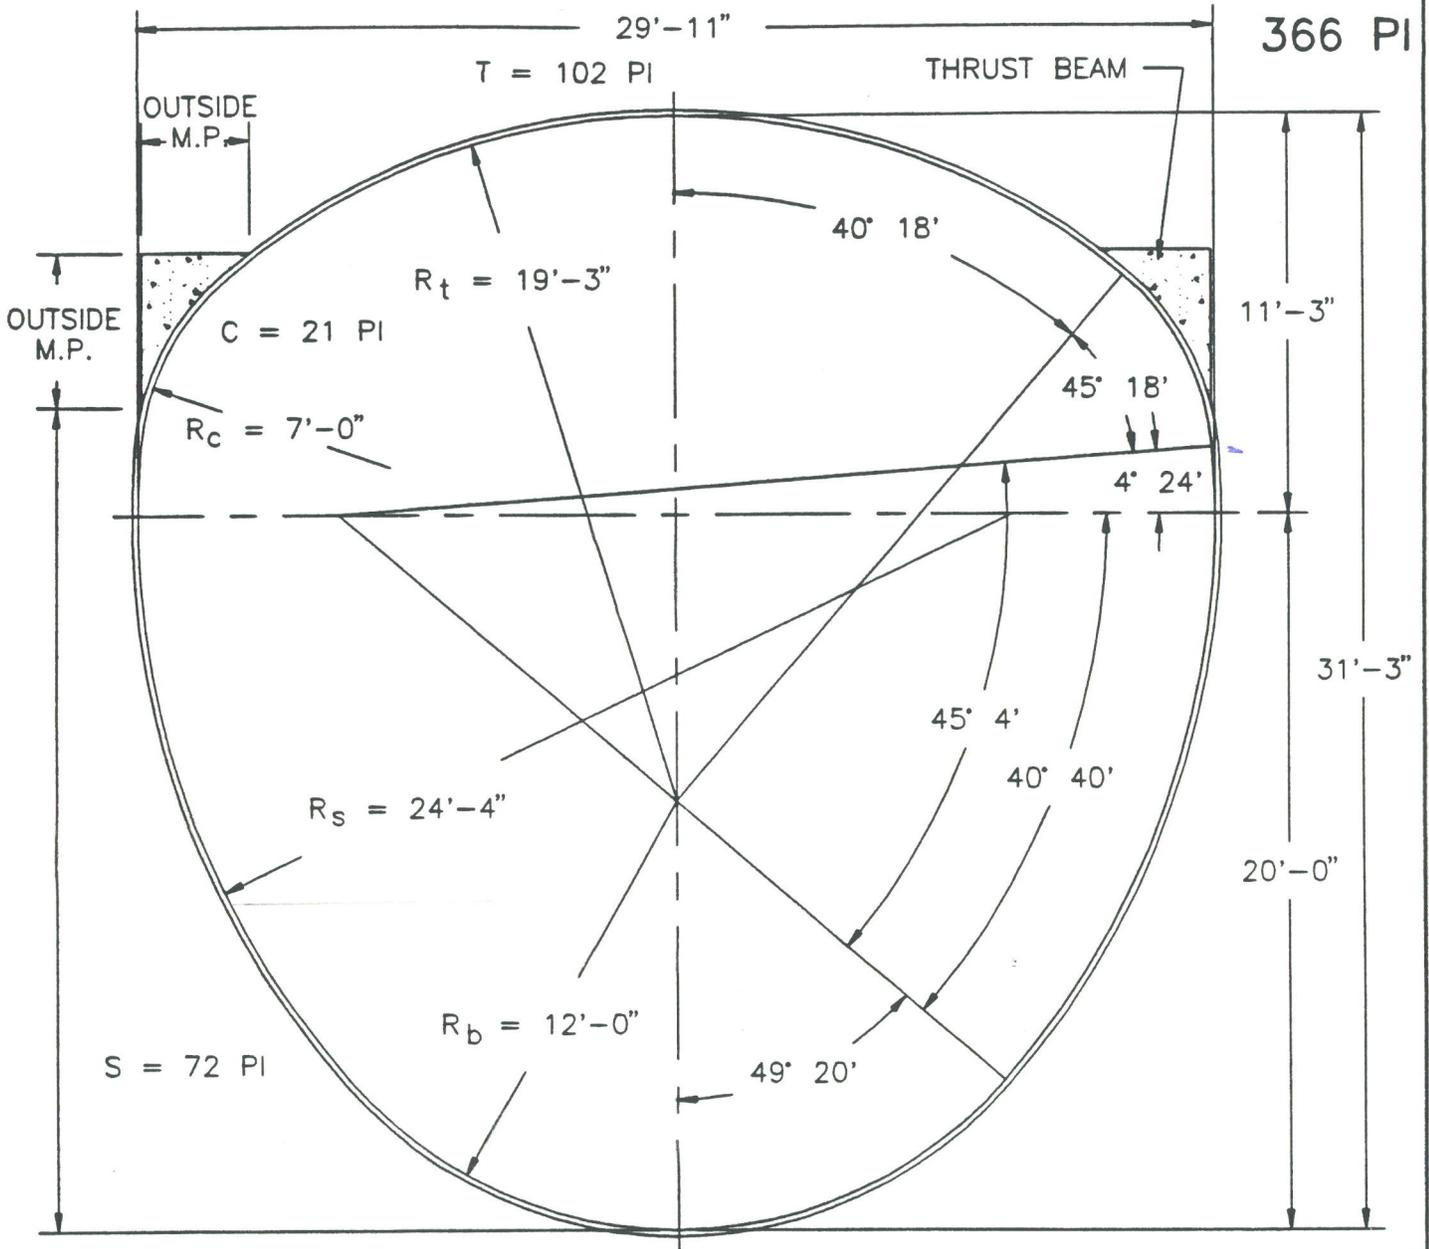

**PLATE MAKE-UP:**

- TOP PL's: 1 @ 21, 3 @ 27 PI
- CORNER PL's: 1 @ 21 PI
- SIDE PL's: 3 @ 24 PI
- BOTTOM PL's: 1 @ 24, 2 @ 27 PI
- TOTAL PL's: 3 @ 21, 7 @ 24, 5 @ 27 PI

B = 78 PI

SCALE: 3/16" = 1'-0"

APPROX. AREA = 738 SQ. FT.

**NOTES:**

1. ALL DIMENSIONS ARE TO THE INSIDE CORRUGATION CRESTS, UNLESS OTHERWISE NOTED.
2. DIMENSIONS ARE SUBJECT TO MANUFACTURING TOLERANCES.



SUPER-SPAN  
29'-11" x 31'-3" #102P21-72-78

Drawing Date:

J.P.L.  
2-4-72

Revision Date:

10-20-94

Drawing Number:

1005550B